


Responsibility is not accepted for errors made by others in scaling from this drawing. Contractors must check all dimensions on site. Discrepancies must be reported immediately to the architect before proceeding. This drawing is copyright ©2016 Nash Partnership. All rights reserved.

Rev.	Date	Notes	Int.
A	11.11.16	Planning	AMT

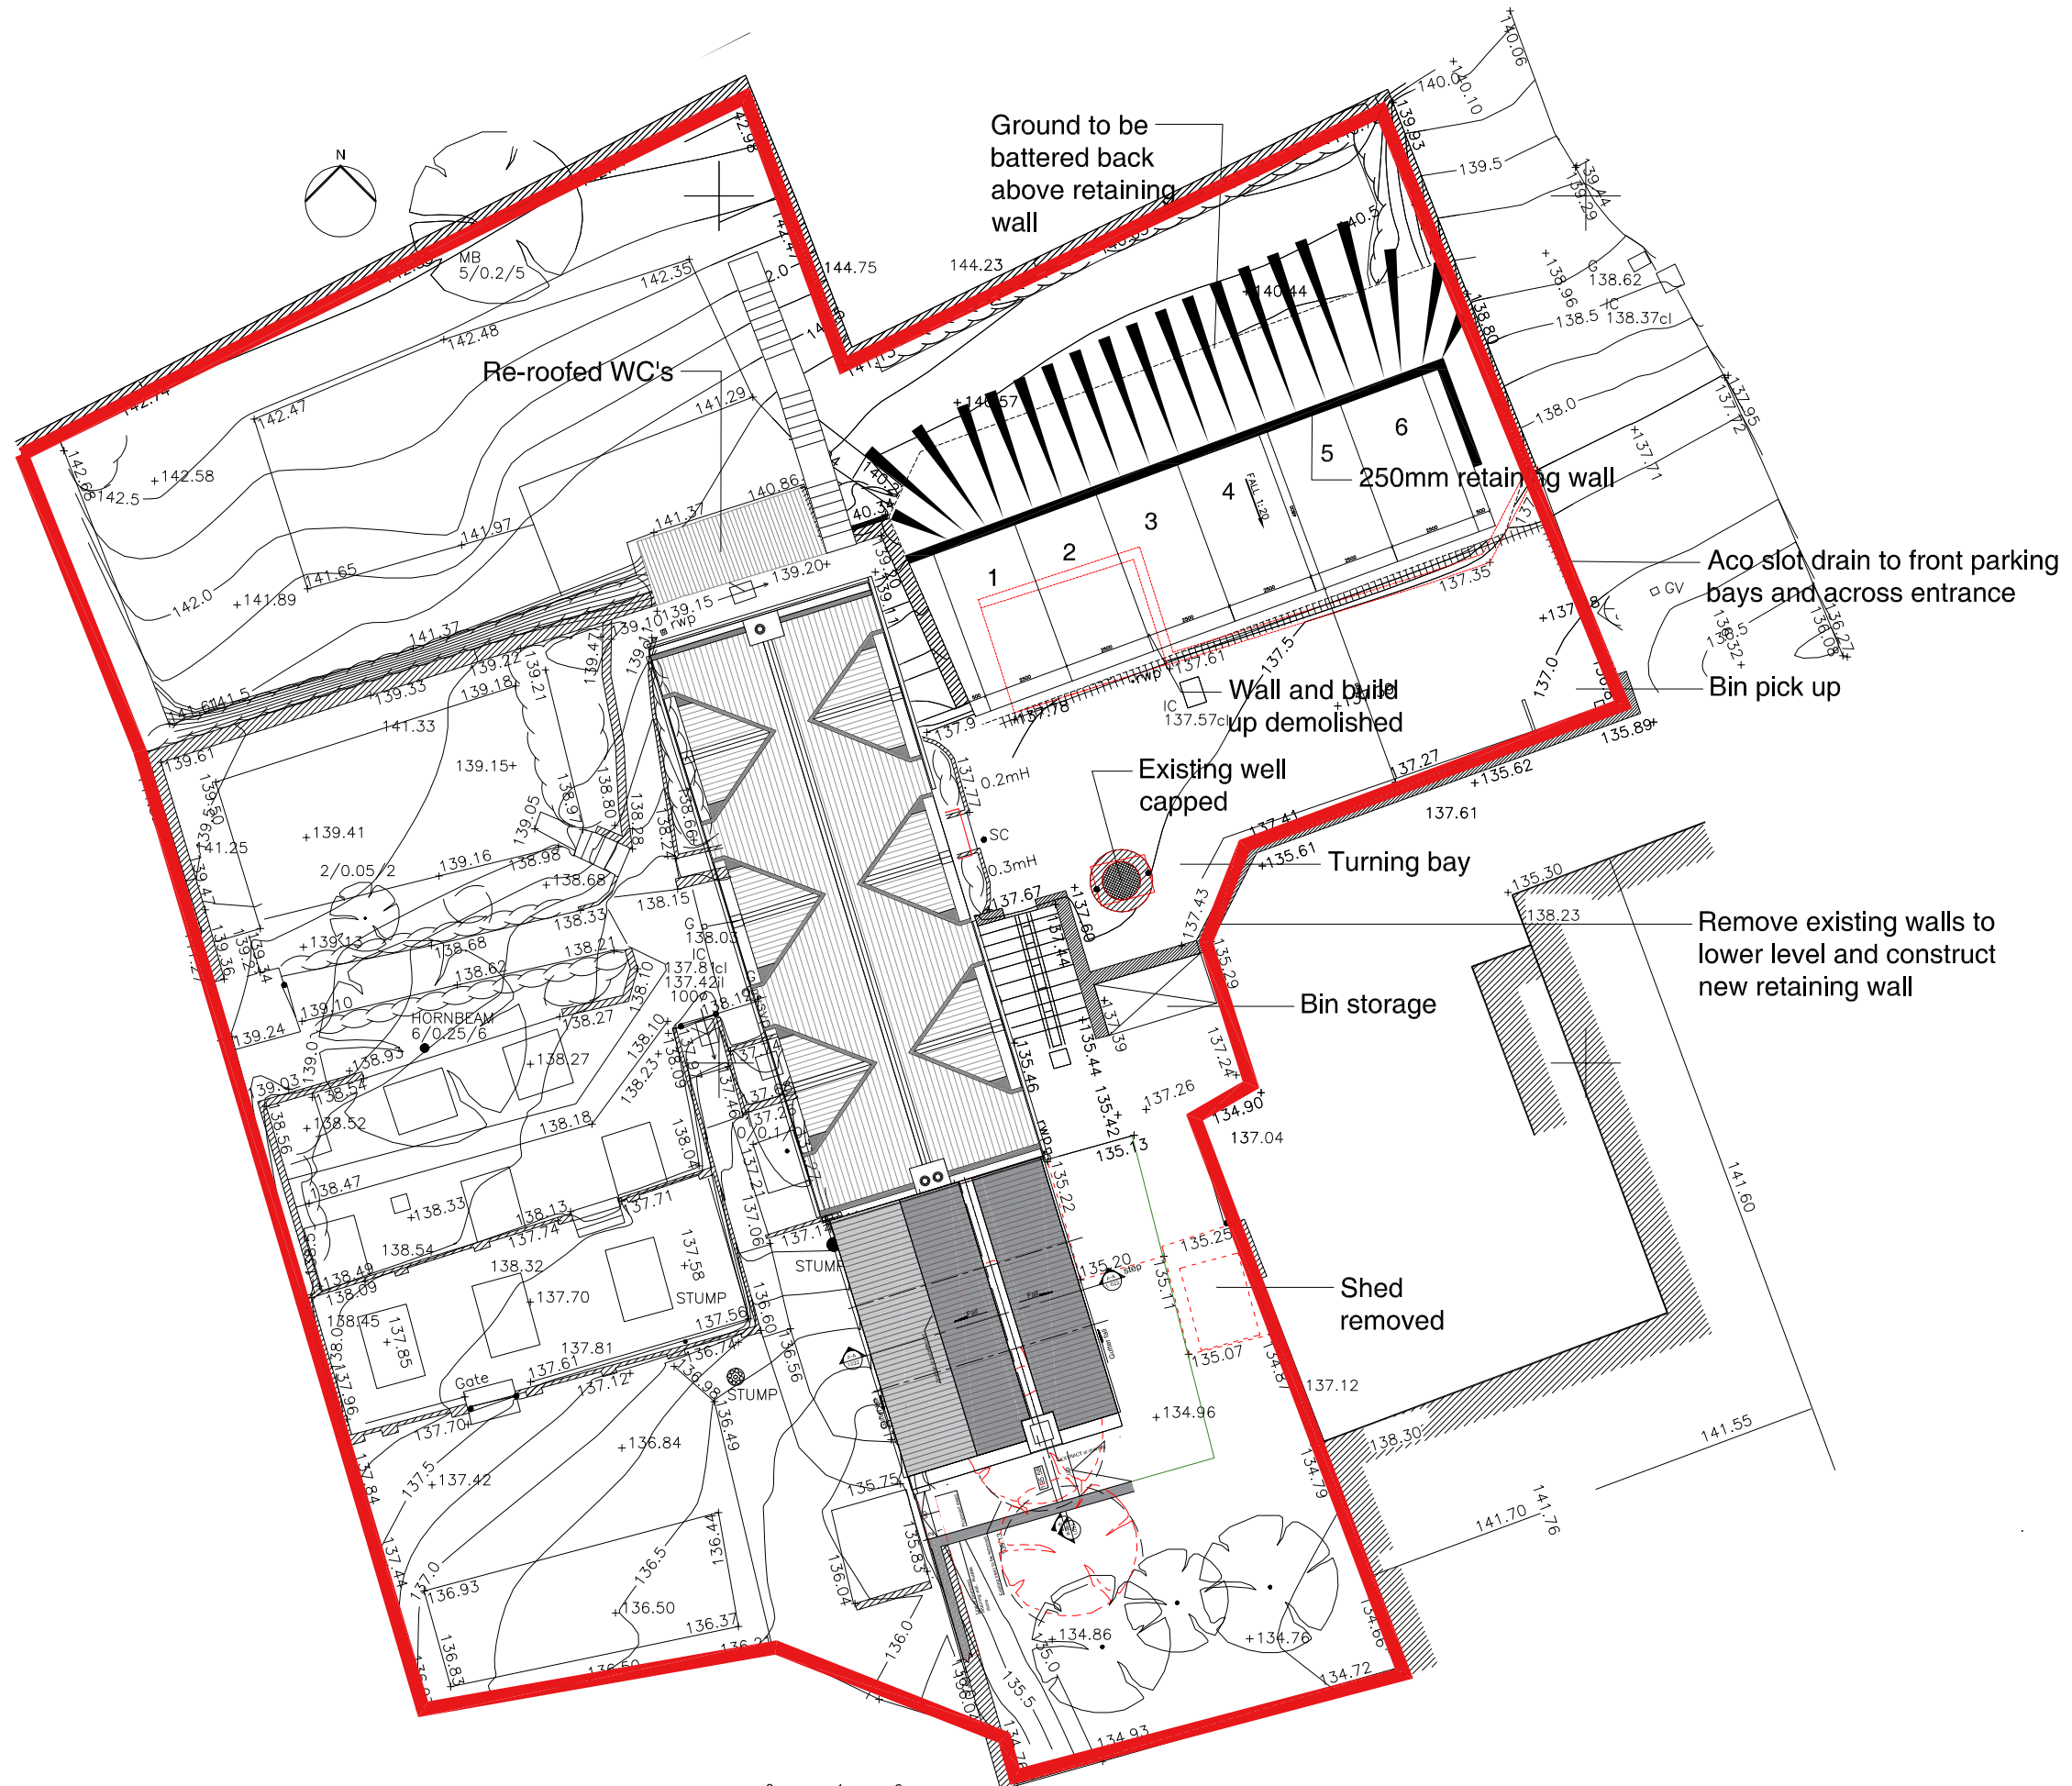

CDM Regulations

Drawing Scale 1:200 @ A3  
 0 5 10m

**nash partnership**

Bath : 01225 442424 | 23a Sydney Buildings, Bath, BA2 6BZ  
 Bristol : 0117 3327560 | 25 King Street, Bristol, BS1 4PB  
 www.nashpartnership.com  
 mail@nashpartnership.com

**PLANNING**

Job Number	Drawing Number	Revision
16079	L003	A

Project  
 Packhorse Inn, Southstoke

Title  
 Proposed Site Plan

Drawn by	Project Manager
AMT	BC

Scale	Date created
1:200 @ A3	10.11.16