
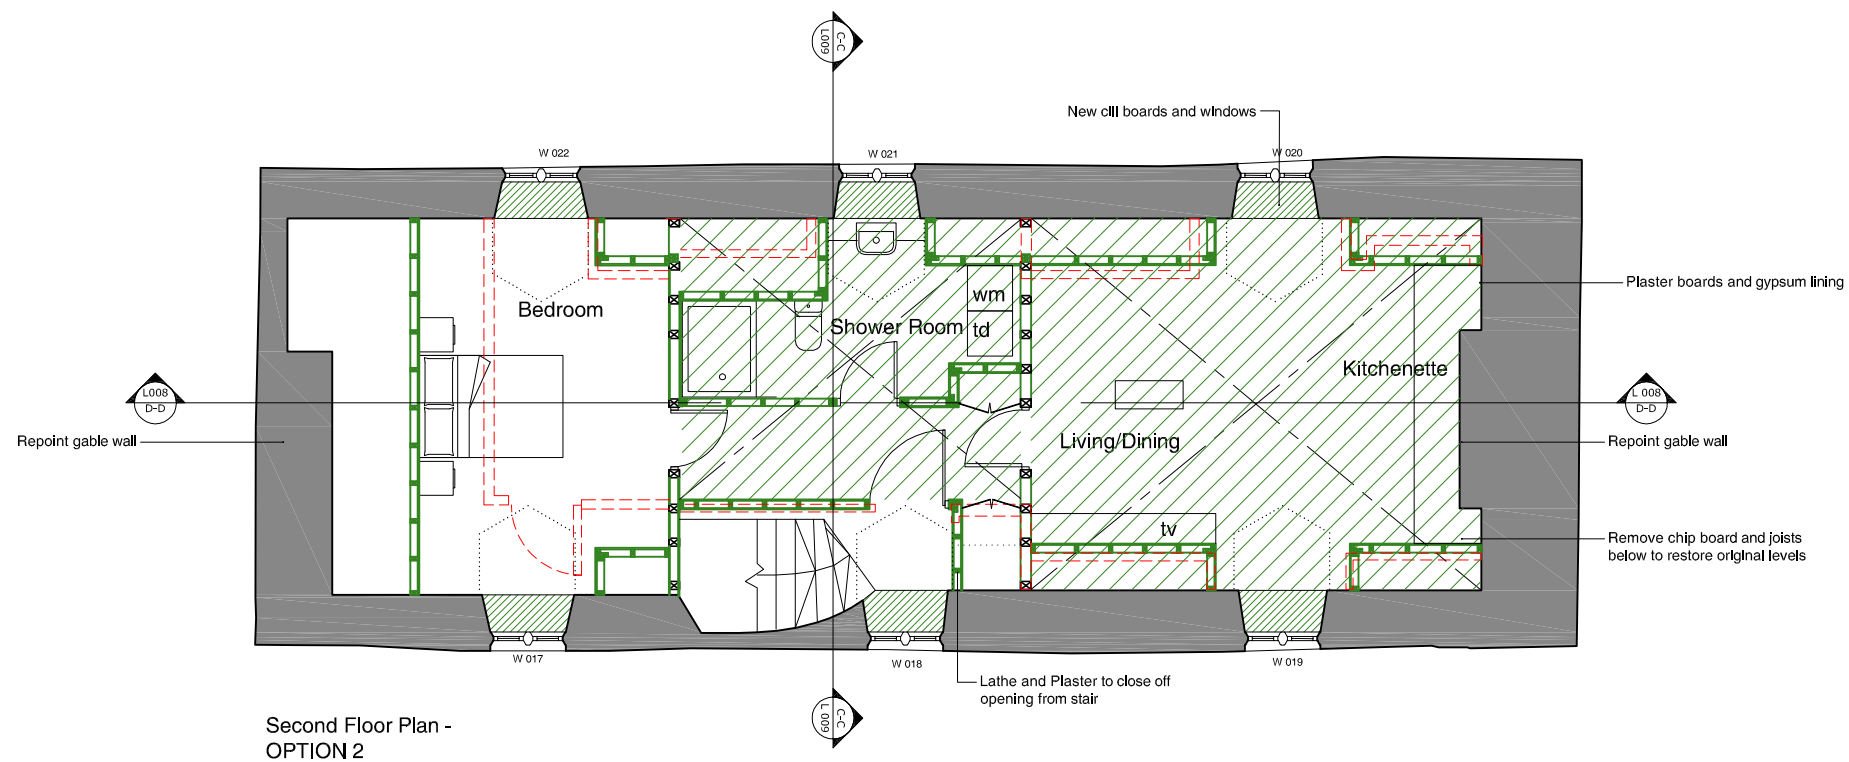


Responsibility is not accepted for errors made by others in scaling from this drawing. Contractors must check all dimensions on site. Discrepancies must be reported immediately to the architect before proceeding. This drawing is copyright ©2016 Nash Partnership. All rights reserved.

Rev.	Date	Notes	Int.
A	11/11/16	Planning	AMT

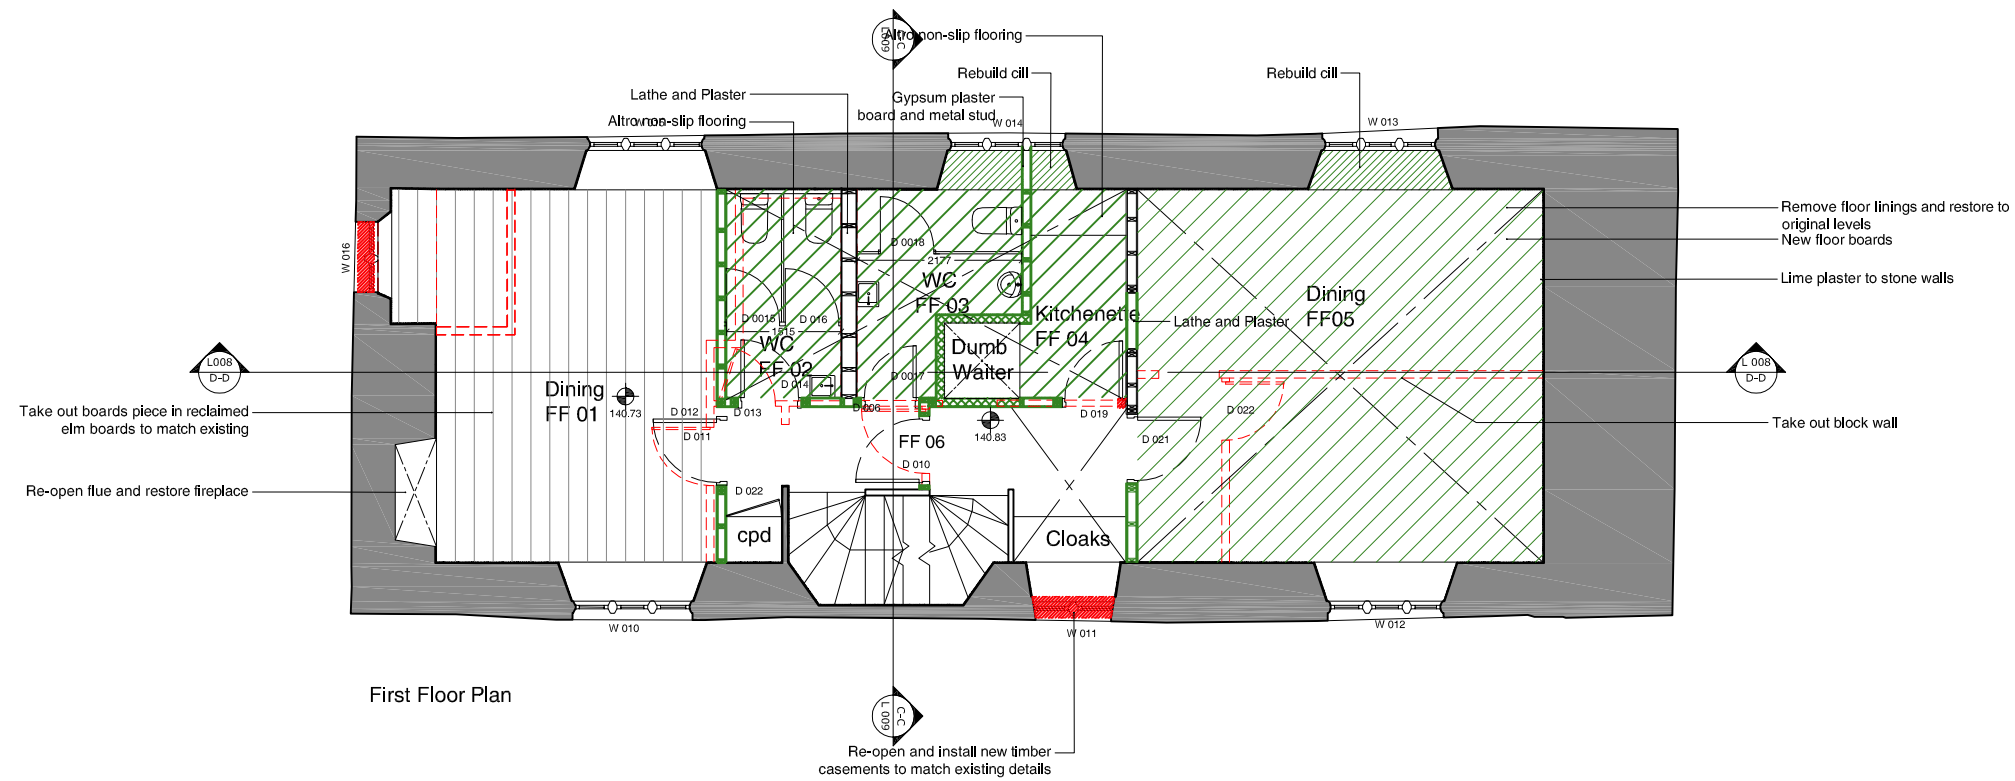

CDM Regulations

Drawing Scale 1:100 @ A3
 0 2.5 5m

nash partnership

Bath : 01225 442424 | 23a Sydney Buildings, Bath, BA2 6BZ
 Bristol : 0117 3327560 | 25 King Street, Bristol, BS1 4PB
 www.nashpartnership.com
 mail@nashpartnership.com

PLANNING

Job Number	Drawing Number	Revision
16079	L011	A

Project
 Packhorse Inn, Bath

Title
 Proposed First and Second Floor Plans

Drawn by	Project Manager
LM/AS	BC
Scale	Date created
1:100 @ A3	19.09.16