


GENERAL NOTES:
1. Existing topographical survey supplied by B&NES, reference E006 Cameley Primary School E006-T-2 (16.07.19).

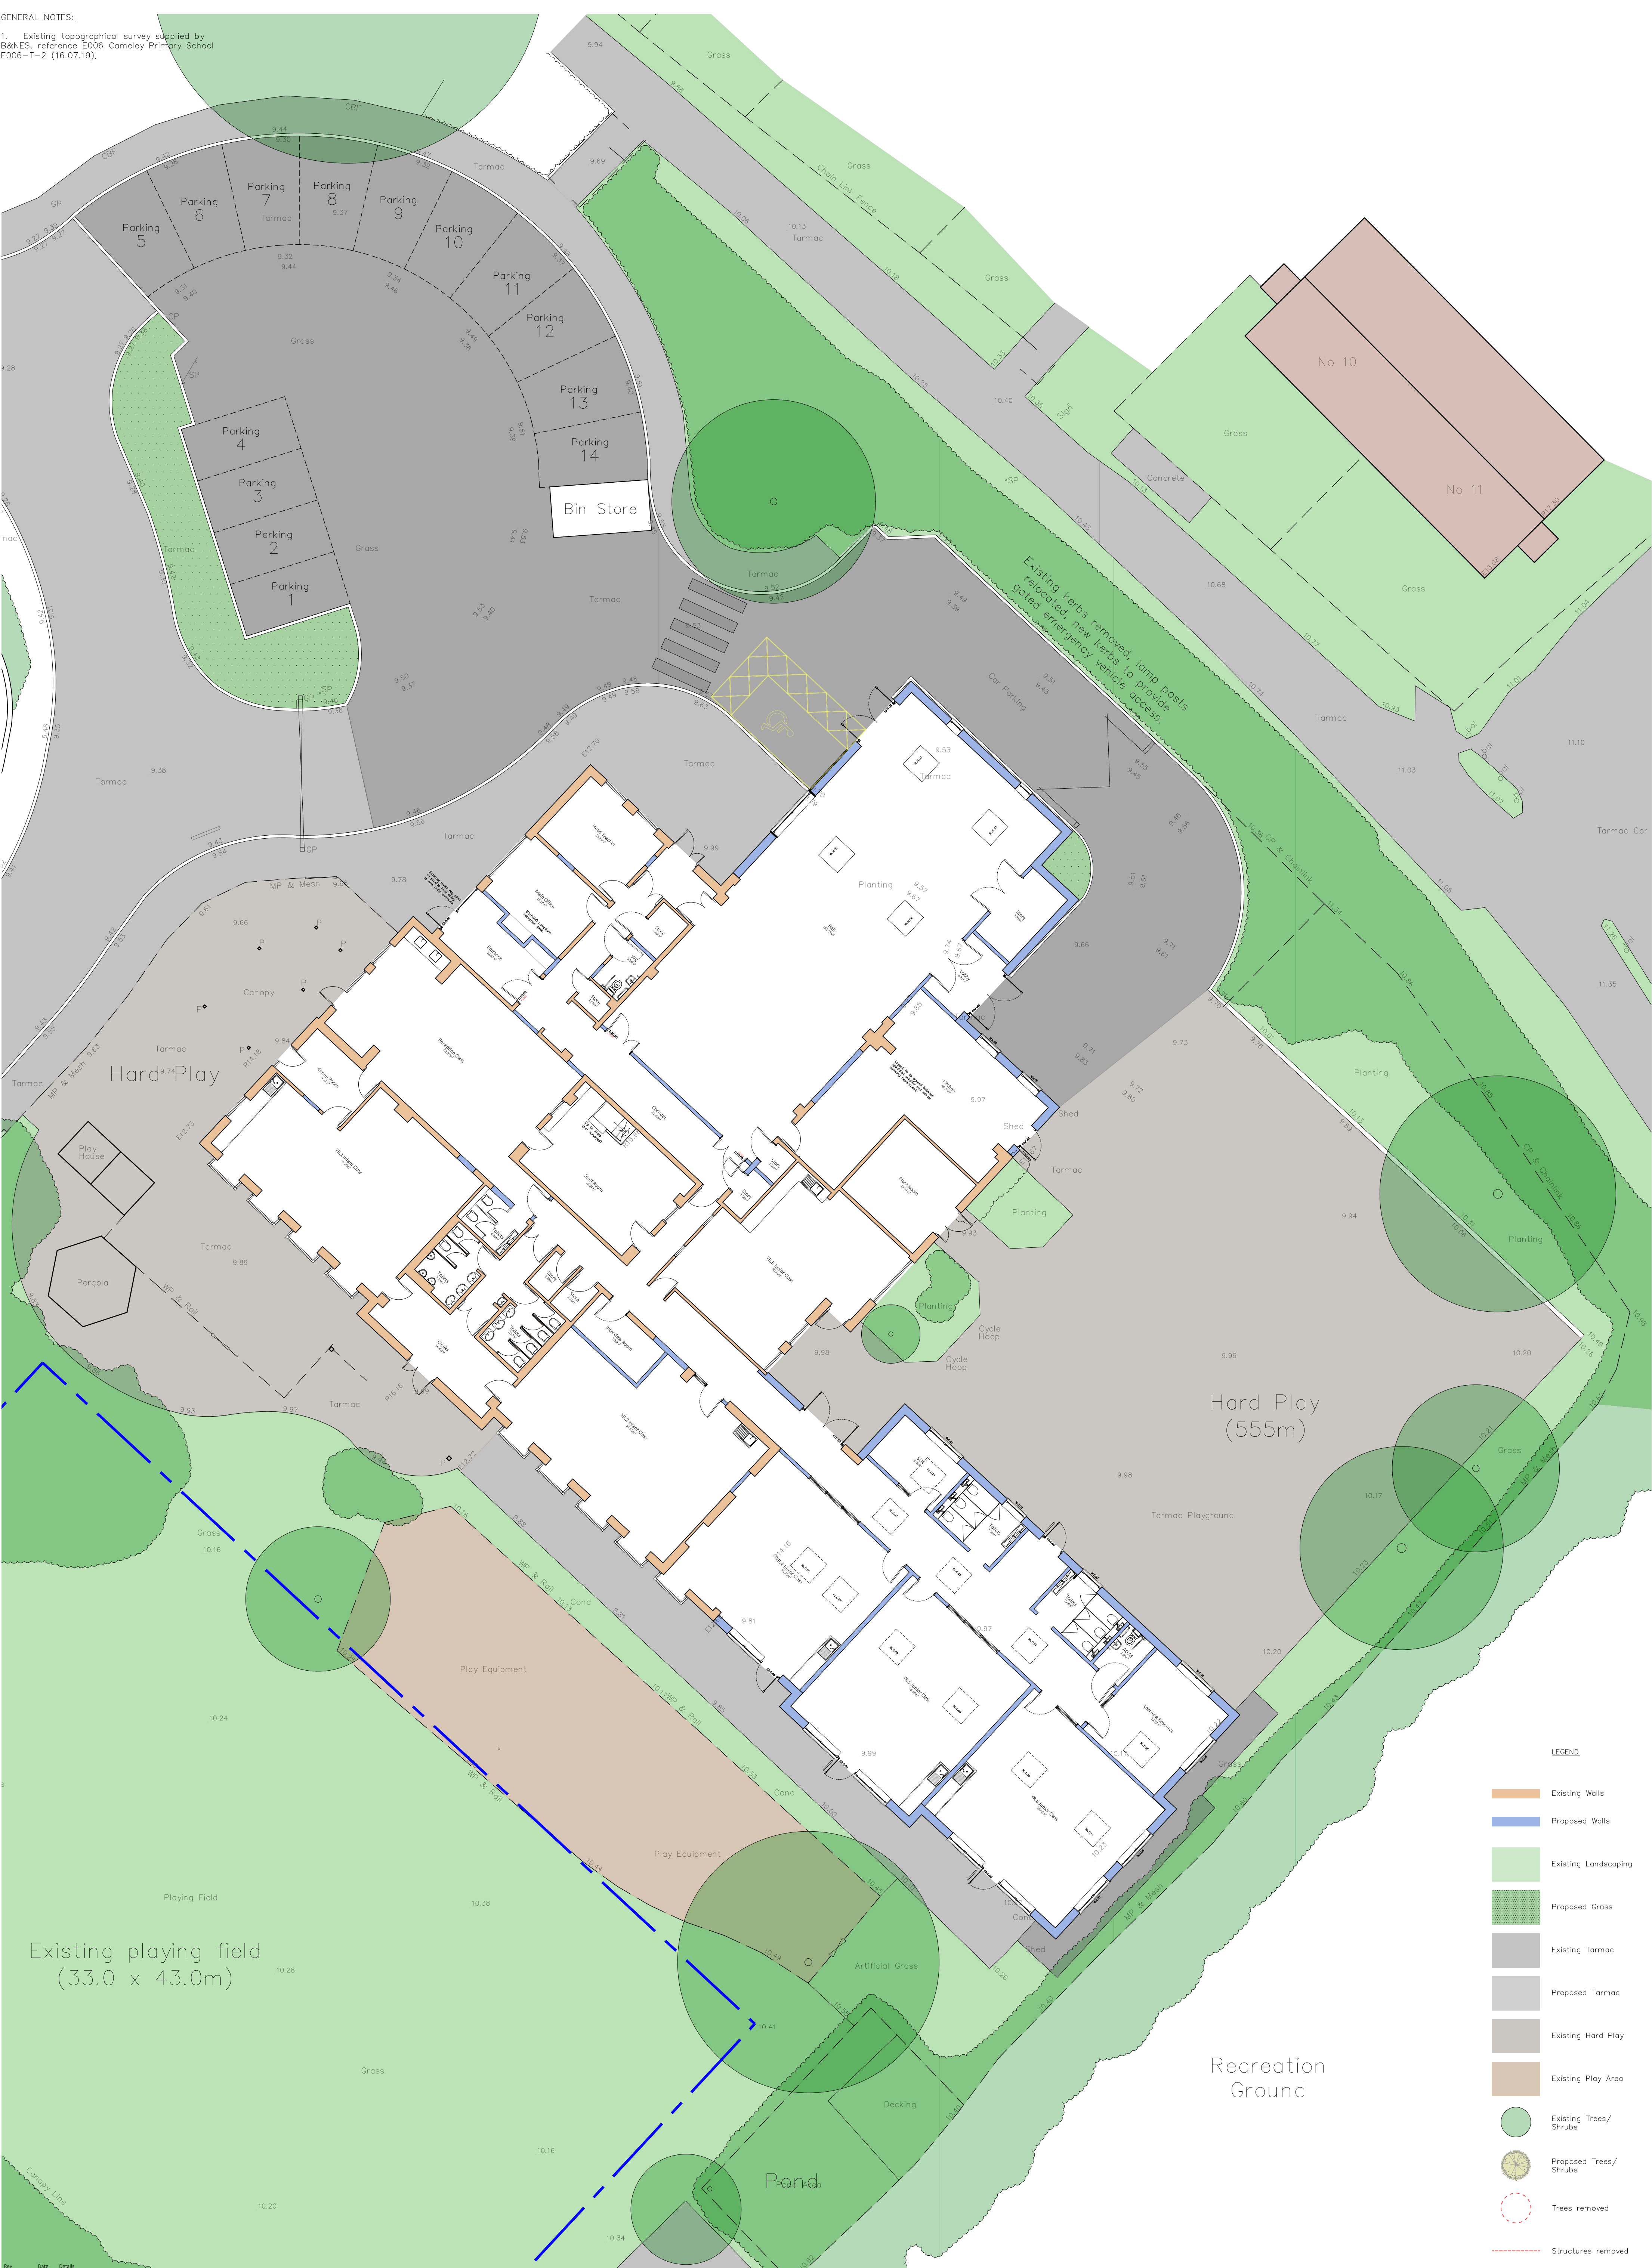

Rev	Date	Details	Rev	Date	Details
4218	3	0010	-	-	FEASIBILITY

Scale: 1:200
A1 P LC SH
2020.06.18

CAMELEY CEVC PRIMARY SCHOOL
MEADWAY TEMPLE CLOUD BS39 5BD
Proposed Site Plan (Part)



Responsible is not accepted for any work to which is not from this drawing. All construction information should be taken from signed drawings only. Discrepancies must be reported to the architect before proceeding.