


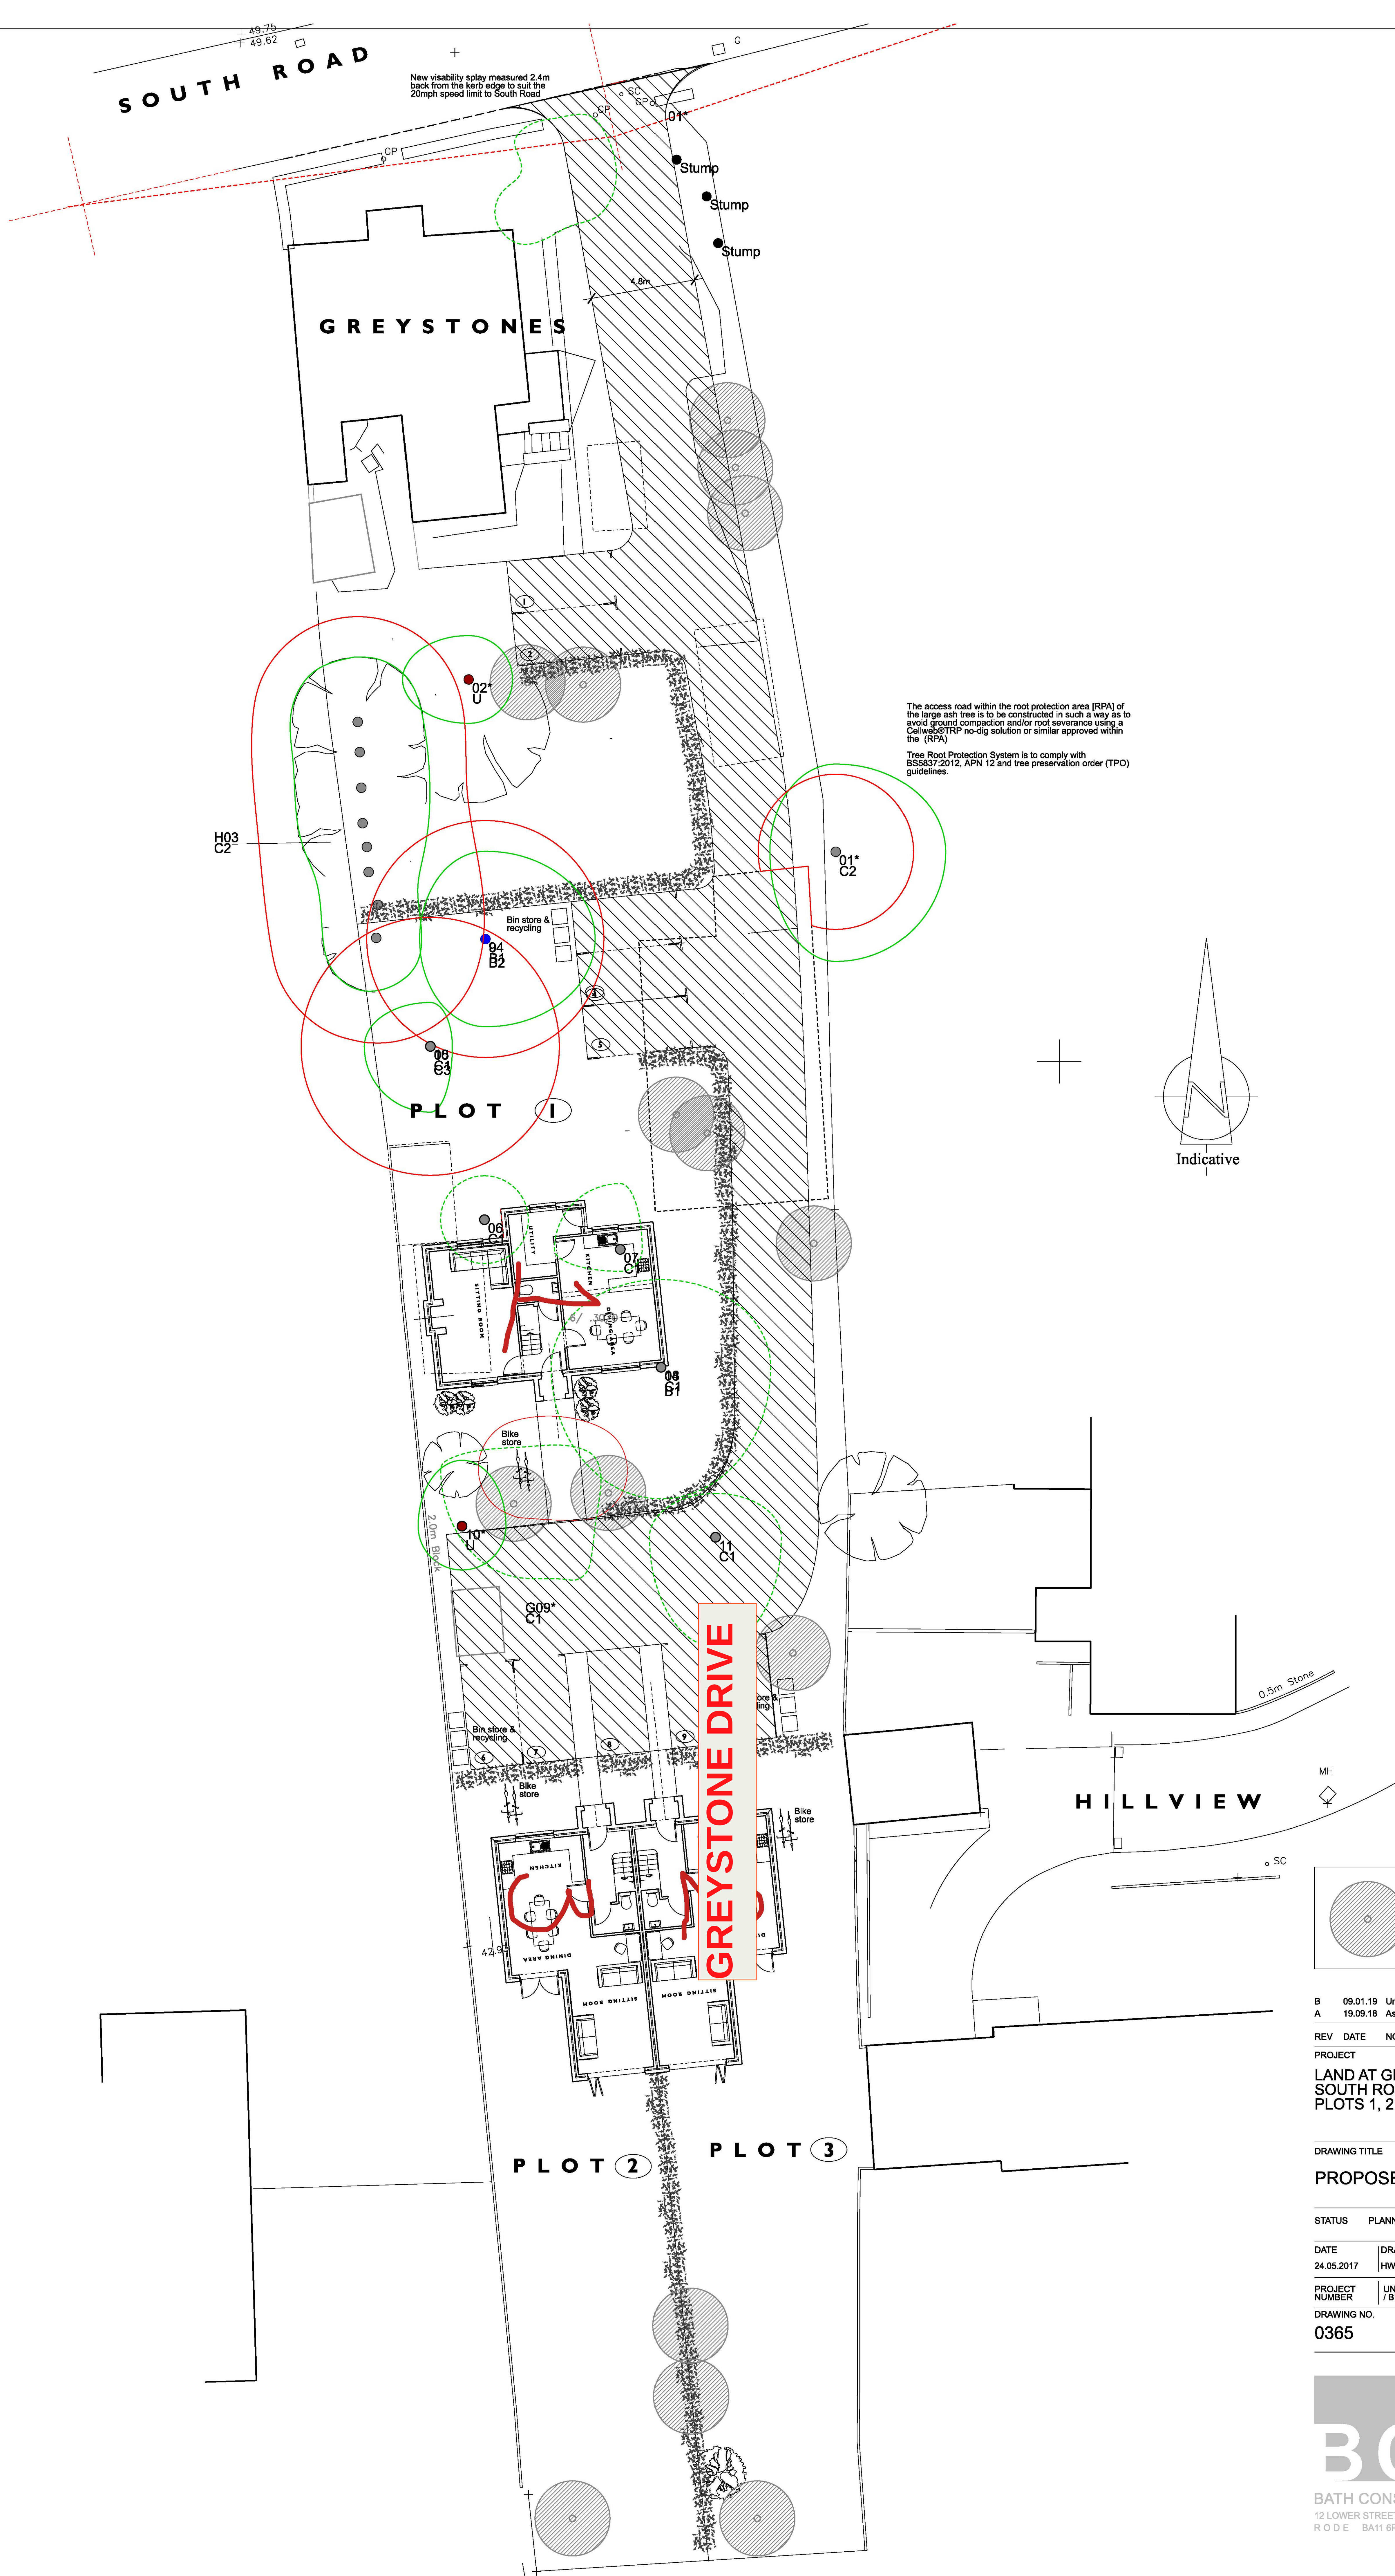

Position of new replacement trees. Note the existing tree positions, references and tree protection areas refer back to the Arboricultural Consultants report.
Trees to be removed shown dashed
Total number of new trees - 13

B	09.01.19	Unit 1 revised	HW
A	19.09.18	Ash tree retained	HW

REV	DATE	NOTES	INIT.
-----	------	-------	-------

PROJECT
LAND AT GREYSTONES
SOUTH ROAD, TISBURY.
PLOTS 1, 2 AND 3

DRAWING TITLE
PROPOSED SITE PLAN

STATUS PLANNING

DATE	DRAWN	CHECK	SCALE @ A0
------	-------	-------	------------

24.05.2017	HW	XX	1:100
------------	----	----	-------

PROJECT NUMBER	UNIT / BLOCK	CI / SFB CODE	TYPE & NUMBER	REVISION LETTER
----------------	--------------	---------------	---------------	-----------------

DRAWING NO.	0365	A	1100	B
-------------	------	---	------	---