

DO NOT SCALE


Millimetres

0

10

100

FOR CONTINUATION SEE DRAWING NO.
10011941-ATRL-HGN-RVP-DR-CH-000114

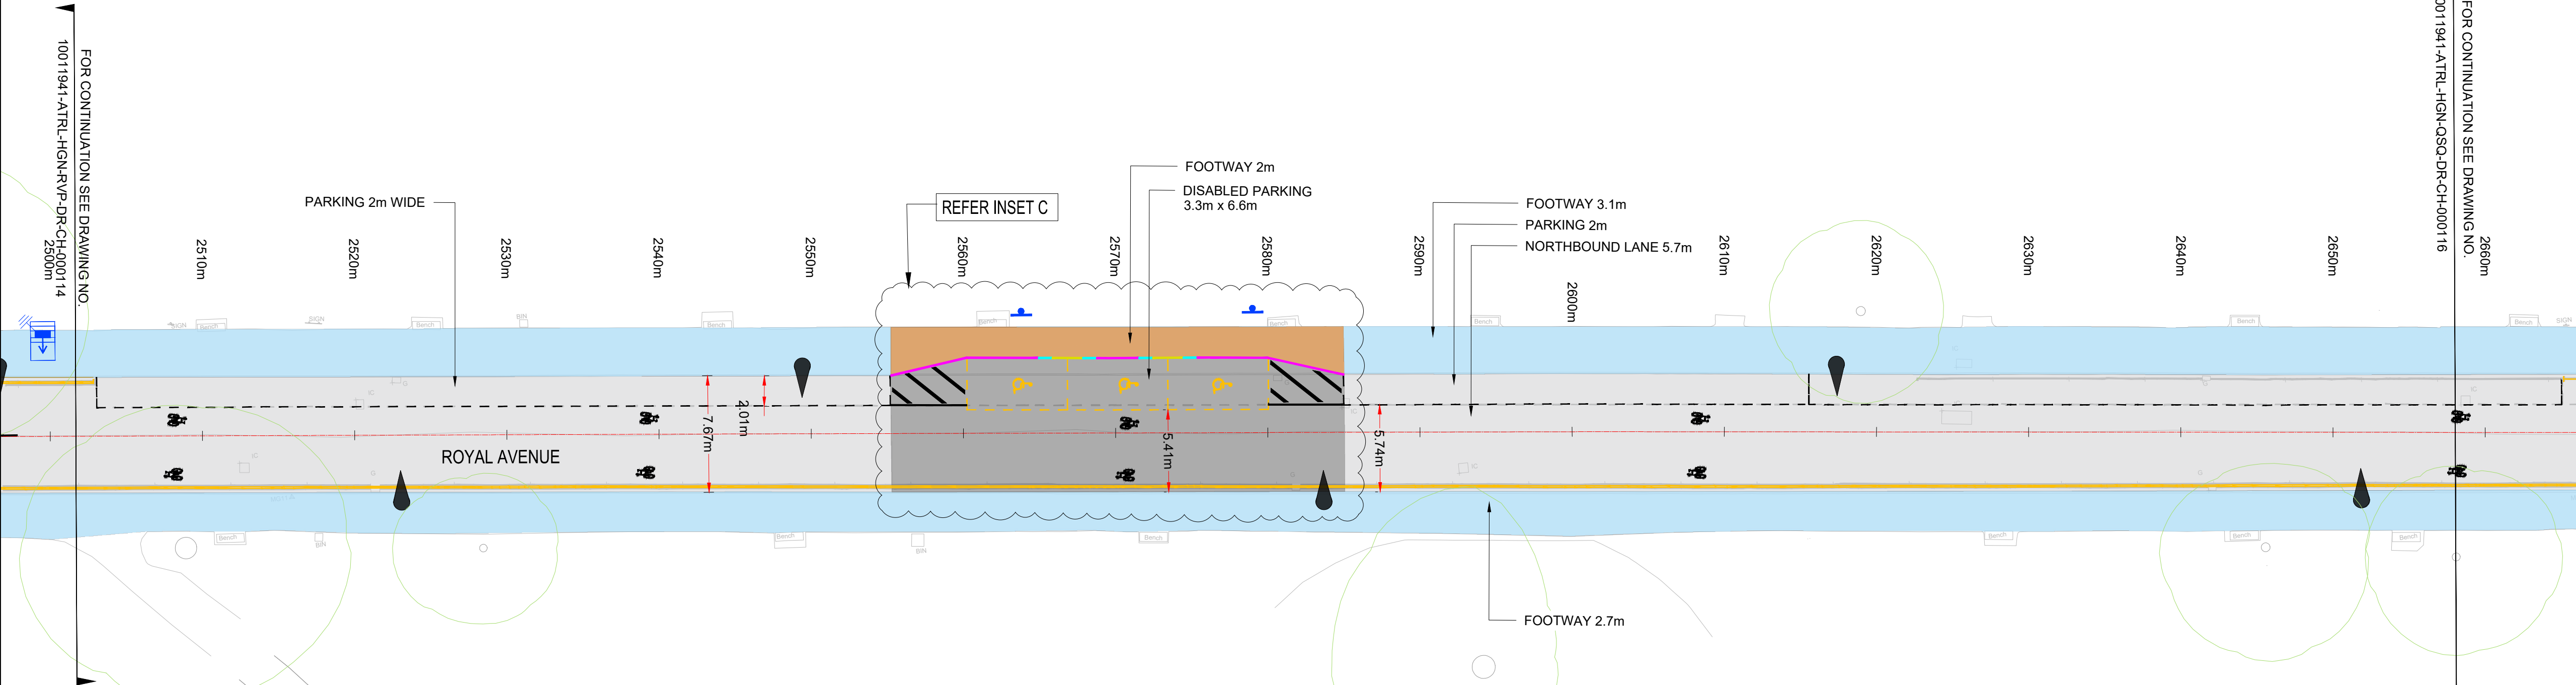


This map is based on Ordnance Survey material with the permission of Ordnance Survey on behalf of the Controller of His Majesty's Stationary Office. © Crown copyright. Unauthorised reproduction infringes Crown copyright and database rights and may lead to prosecution or civil proceedings. Bath & North East Somerset Council AC0000897498, 2025.

Plotted: 10/07/2026 17:24:59 By: BISW4117

NOTES:

1. ALL DIMENSIONS ARE IN METERS UNLESS OTHERWISE STATED.
2. ALL PROPOSED KERBS TO TIE IN WITH EXISTING KERBS.
3. ALL ROAD MARKINGS TYPES/COLOURS & DIMENSIONS SHALL BE IN ACCORDANCE WITH TSRGD 2016.
4. ALL THE PROPOSED YELLOW ROAD MARKINGS SHOULD BE DEEP CREAM COLOUR INCLUDING BOX JUNCTIONS.
5. EXISTING PAVEMENT TO BE RESURFACED AS PER TREATMENT PROPOSAL, REFER TO DRAWING NO.
10011941-ATRL-HPV-RVP-DR-CH-000701 TO 000705,
10011941-ATRL-HPV-QSQ-DR-CH-000701 TO 000703.
6. FOR TRAFFIC SIGNAGE PLAN, REFER TO DRAWING NO.
10011941-ATRL-HSN-RVP-DR-CH-0001210 TO 001217.
7. FOR DRAINAGE GENERAL ARRANGEMENT, REFER TO DRAWING NO. 10011941-ATR-HDG-XX-DR-CD-000510 TO 000514.
8. FOR LIGHTING COLUMN DETAIL, REFER TO DRAWING NO.
10011941-ATR-HLG-XX-DR-EO-000001 TO 000008.
9. THE PROPOSED CYCLE SEGREGATION WANDS ARE REDIWELD MINI ORCA (720mmX120mmX50mm) INSTALLED AT 10m INTERVAL.

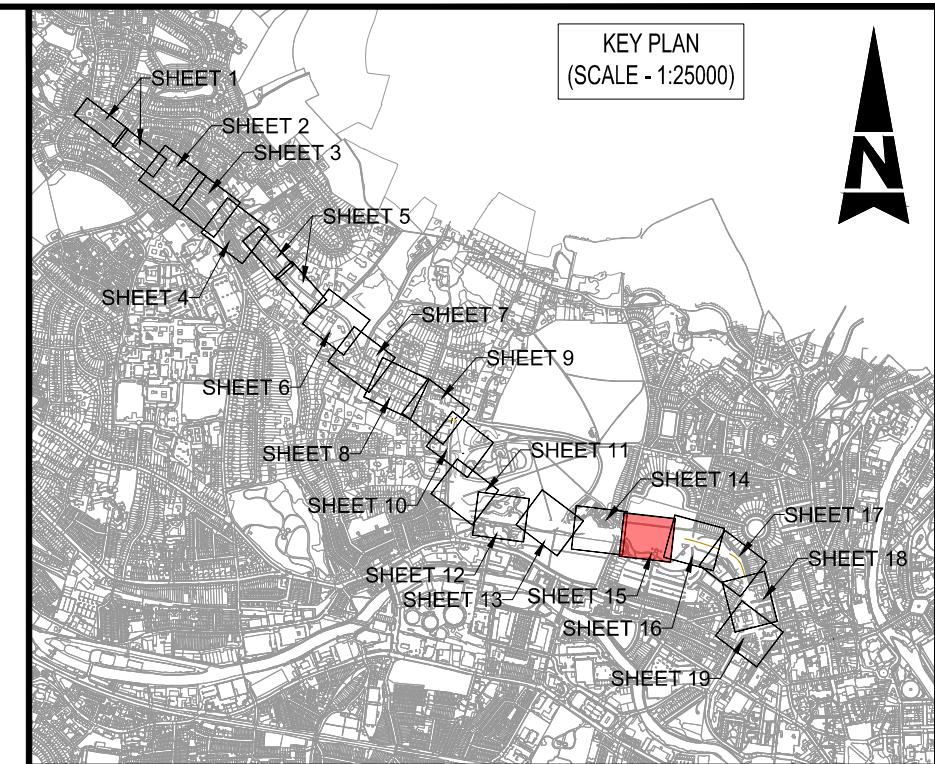

SAFETY, HEALTH AND ENVIRONMENTAL INFORMATION

In addition to the hazards/risks normally associated with the types of work detailed on this drawing, note the following significant residual risks (Reference designers risk register, Document no. 100119418-ATR-GEN-XX-RE-ZM-000001)

Construction

1. Live Traffic
2. Buried Utilities
3. Tar bound presence unknown

Maintenance / Cleaning

1. Live Traffic
2. Buried Utilities
3. Tar bound presence unknown

Use

N/A

Decommissioning / Demolition

1. Live Traffic
2. Buried Utilities
3. Tar bound presence unknown

Description

Status	Revision	Drawn	Checked	Reviewed	Authorised	Issue Date
--------	----------	-------	---------	----------	------------	------------

Description

Status	Revision	Drawn	Checked	Reviewed	Authorised	Issue Date
--------	----------	-------	---------	----------	------------	------------

FOR REVIEW

Status	Revision	Drawn	Checked	Reviewed	Authorised	Issue Date
S3	P01	HA	NV	AIH	CB	21/04/26

DETAILED DESIGN

Status	Revision	Drawn	Checked	Reviewed	Authorised	Issue Date
S3	P02	HA	NV	AIH	CB	26/05/26

Description

Blue badge bays updated

Status	Revision	Drawn	Checked	Reviewed	Authorised	Issue Date
S3	P03	HA	NV	CB	CB	10/07/26

Drawing Suitability

FOR REVIEW / COMMENT

S3

AtkinsRéalis

Aztec West
500 Park Avenue
Almondsbury
Bristol
BS32 4RZ

Tel: +44 (0)1454 662000
+44 (0)1454 663333
www.atkinsrealis.com

Copyright © AtkinsRéalis (2026)

Client

Bath & North Somerset Council

Improving People's Lives

Project Title

BWWCL - Weston Route

Drawing Title


HIGH STREET TO PRINCES STREET
GENERAL ARRANGEMENT
SHEET 15 OF 19

Drawing Number

Project 10011941 - ATRL - HGN - QSQ - DR - CH - 000115

Location Type Role Number

Original Size: A1 Scale: 1:250 Project Ref. No: 100119418 Sheet: 1 of 1 Rev: P03

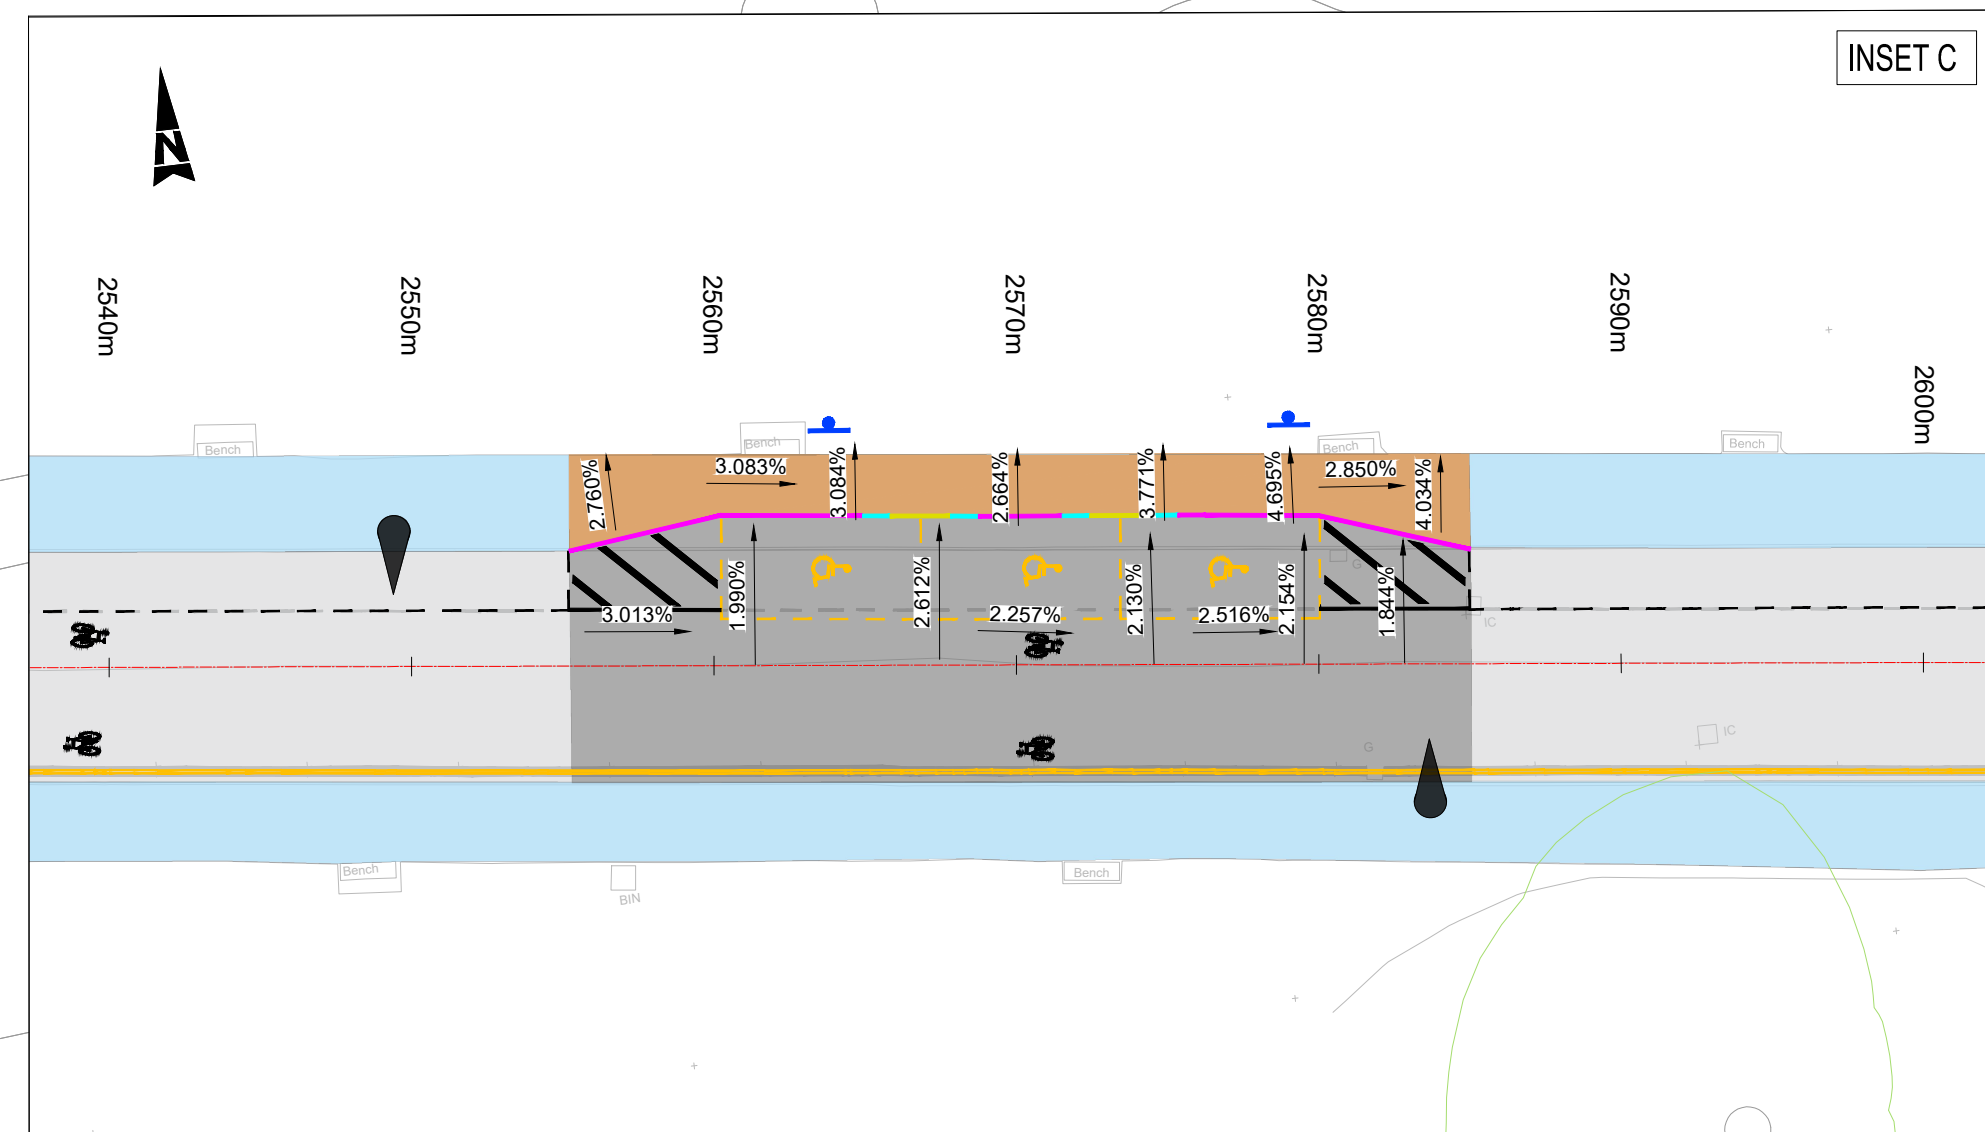

VIEWPORT 15

KEY:

- EXISTING ROAD MARKING
- PROPOSED GRANITE KERB (UPSTAND 100mm)
- PROPOSED DROPPED KERB (LAID FLUSH)
- PROPOSED DROPPED/TRANSITION KERB
- EXISTING FOOTWAY TO BE RESURFACED
- EXISTING CARRIAGEWAY
- PROPOSED CARRIAGEWAY
- NEW FOOTWAY
- HIGHWAY BOUNDARY
- NEW LIGHTING COLUMN
- PROPOSED TRAFFIC SIGN
- CHAINAGE REFERENCE LINE
- EXISTING TREE