

## **BATH AND NORTH EAST SOMERSET COUNCIL**

### **(26-043C) (A367 WELLSWAY, BEAR FLAT, BATH) (20 M.P.H SPEED LIMIT) (BUS LANES)** **ORDER 2026**

The Bath and North East Somerset Council (referred to as "the Council") in exercise of its powers under sections 1,2, 3, 4, 5, and Part IV of schedule 9, and sections 84(1) and 84(2) of the Road Traffic Regulation Act 1984 as amended (hereinafter referred to as "the Act of 1984") and of all other enabling powers, after consultation with the chief officer of police in accordance with Part III of Schedule 9 to the Act of 1984, hereby makes the following Order:-

#### **Part 1: Implementation and Citation**

1. This order is made on the 30<sup>th</sup> July 2026 and shall come into operation on the 13<sup>th</sup> August 2026 and may be cited as The Bath and North East Somerset Council (26-043C) (A367 Wellsway, Bear Flat, Bath) (20 M.P.H Speed Limit) (Bus Lanes) Order 2026.
2. Any reference in this Order to any enactment shall be construed as a reference to that enactment as amended by any subsequent enactment.

#### **Part 2: Additions, Revocations and Modifications**

1. The Bath and North East Somerset Council (Various Roads) (Speed Limits) (Consolidation) Order 2025 (as amended) is varied as provided by the following plans attached to schedule 1 in this Order.
2. The Bath and North East Somerset Council (Bus Lanes) (Consolidation) Order 2026 (as amended) is varied as follows:
  - i. The 2 locations listed below are removed from Schedule 1.

| Column 1                                                    | Column 2 Operative Times     | Column 3, Permitted vehicles                                  | Column 4, Exemptions in Article 4 applying | TRO Ref |
|-------------------------------------------------------------|------------------------------|---------------------------------------------------------------|--------------------------------------------|---------|
| A367 Wellsway<br>Bear Flat<br><br>Northbound<br>carriageway | 24 hours a day,<br>every day | Motorcycle, pedal<br>cycle, public service<br>vehicle or taxi | 1, 2, 3, 5, 6, 7, 8                        | 1017    |
| Bloomfield Road<br>northbound<br>carriageway                | 24 hours a day,<br>every day | Motorcycle, pedal<br>cycle, public service<br>vehicle or taxi | 1, 2, 3, 5, 6, 7, 8                        | 1017    |

- ii. The 1 location listed below is inserted into Schedule 1.

|                                          |                                 |                                                               |                     |       |
|------------------------------------------|---------------------------------|---------------------------------------------------------------|---------------------|-------|
| A367 Wellsway<br>Bear Flat<br>Northbound | Mon – Fri, 07:00am –<br>10:00am | Motorcycle, pedal<br>cycle, public service<br>vehicle or taxi | 1, 2, 3, 5, 6, 7, 8 | ***** |
|------------------------------------------|---------------------------------|---------------------------------------------------------------|---------------------|-------|

|             |  |  |  |  |
|-------------|--|--|--|--|
| carriageway |  |  |  |  |
|-------------|--|--|--|--|

iii. Item (14) listed below is to be added into article 4 of The Bath and North East Somerset Council (Bus Lanes) (Consolidation) Order 2026

(14) Vehicles used to gain access to or egress from a parking bay adjacent or accessible only from the bus lane included within this Order (26-043C) (A367 Wellsway, Bear Flat, Bath) (20 M.P.H Speed Limit) (Bus Lanes) Order 2026.

3. The following plan attached to schedule 1 in this Order replaces Plan 10 in Schedule 2 of The Bath and North East Somerset Council (Bus Lanes) (Consolidation) Order 2026.
4. The plan(s) attached to this Order are hereby attached to The Bath and North East Somerset Council (26-043C) (A367 Wellsway, Bear Flat, Bath) (20 M.P.H Speed Limit) (Bus Lanes) Order 2026 and forms part of that Order.

Given under the Common Seal of the Bath and North East Somerset Council the 30<sup>th</sup> day of July 2026.

THE COMMON SEAL of  
BATH AND NORTH EAST  
SOMERSET COUNCIL  
was hereunto affixed in the  
presence of:-



Sealed By: Bath & North East Somerset Council  
Sealed Time: 2026/07/30 | 08:41 BST

Authorised signatory

*Rachel O'Sullivan*

## SCHEDULE 1

# Moving Order Guide

## Map page indicator

Shows current map number against total and indicates if the legend is split over multiple pages eg. 2a, 2b, 2c

## Change type

Indicates whether restrictions have been Added, Modified or Removed

## Coloured spots


Restrictions with different attributes are marked with a lettered spot

## Turn directions

Prohibited and prescribed turns start from the spot and end at the arrow to indicate the direction of travel

## Restriction durations

Where no hours are specified the restriction applies at all times

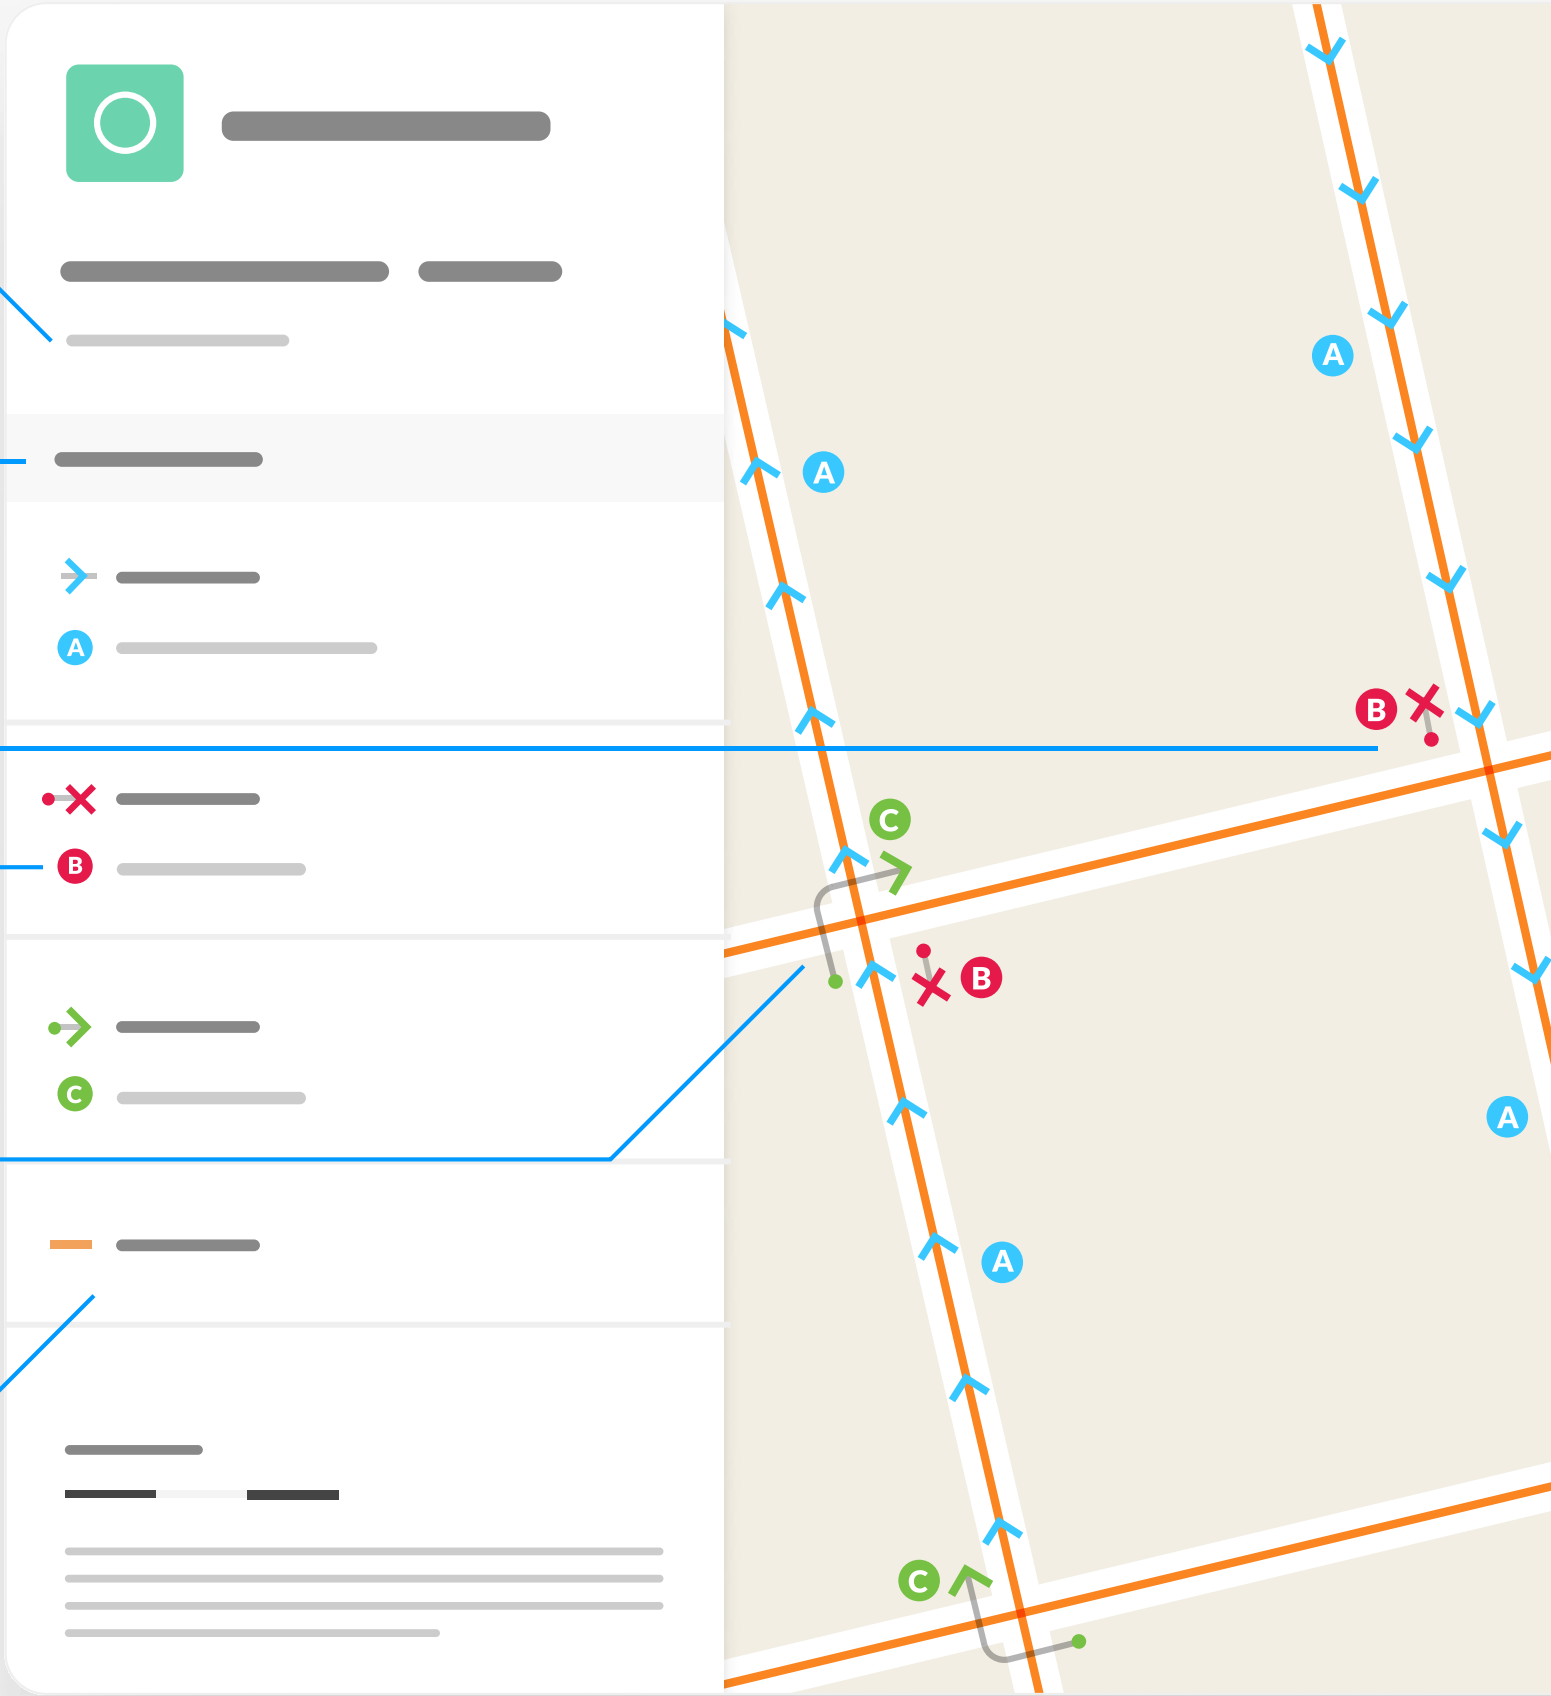

(26-043C) (A367 Wellsway, Bear Flat, Bath) (20  
M.P.H Speed Limit) (Bus Lanes) Order 2026

Map 1 of 1

Made 30/07/26 - Operational 13/08/26

ADDED

Speed limit (20 mph)

A

MODIFIED

Bus lane

Permitted vehicles: buses and authorised vehicles only  
Mon-Fri, 7:00 AM-10:00 AM

Speed limit (20 mph)

B All day

REMOVED

Speed limit (30 mph)

C All day

Scale: 1:1250 0 20 40 60m

NW 374359.866, 164042.471 SE 374793.164, 163660.422

© Crown copyright and database rights 2026 Ordnance Survey.  
You are not permitted to copy, sub-license, distribute or sell any of this  
data to third parties in any form. Licence number AC0000807498

