


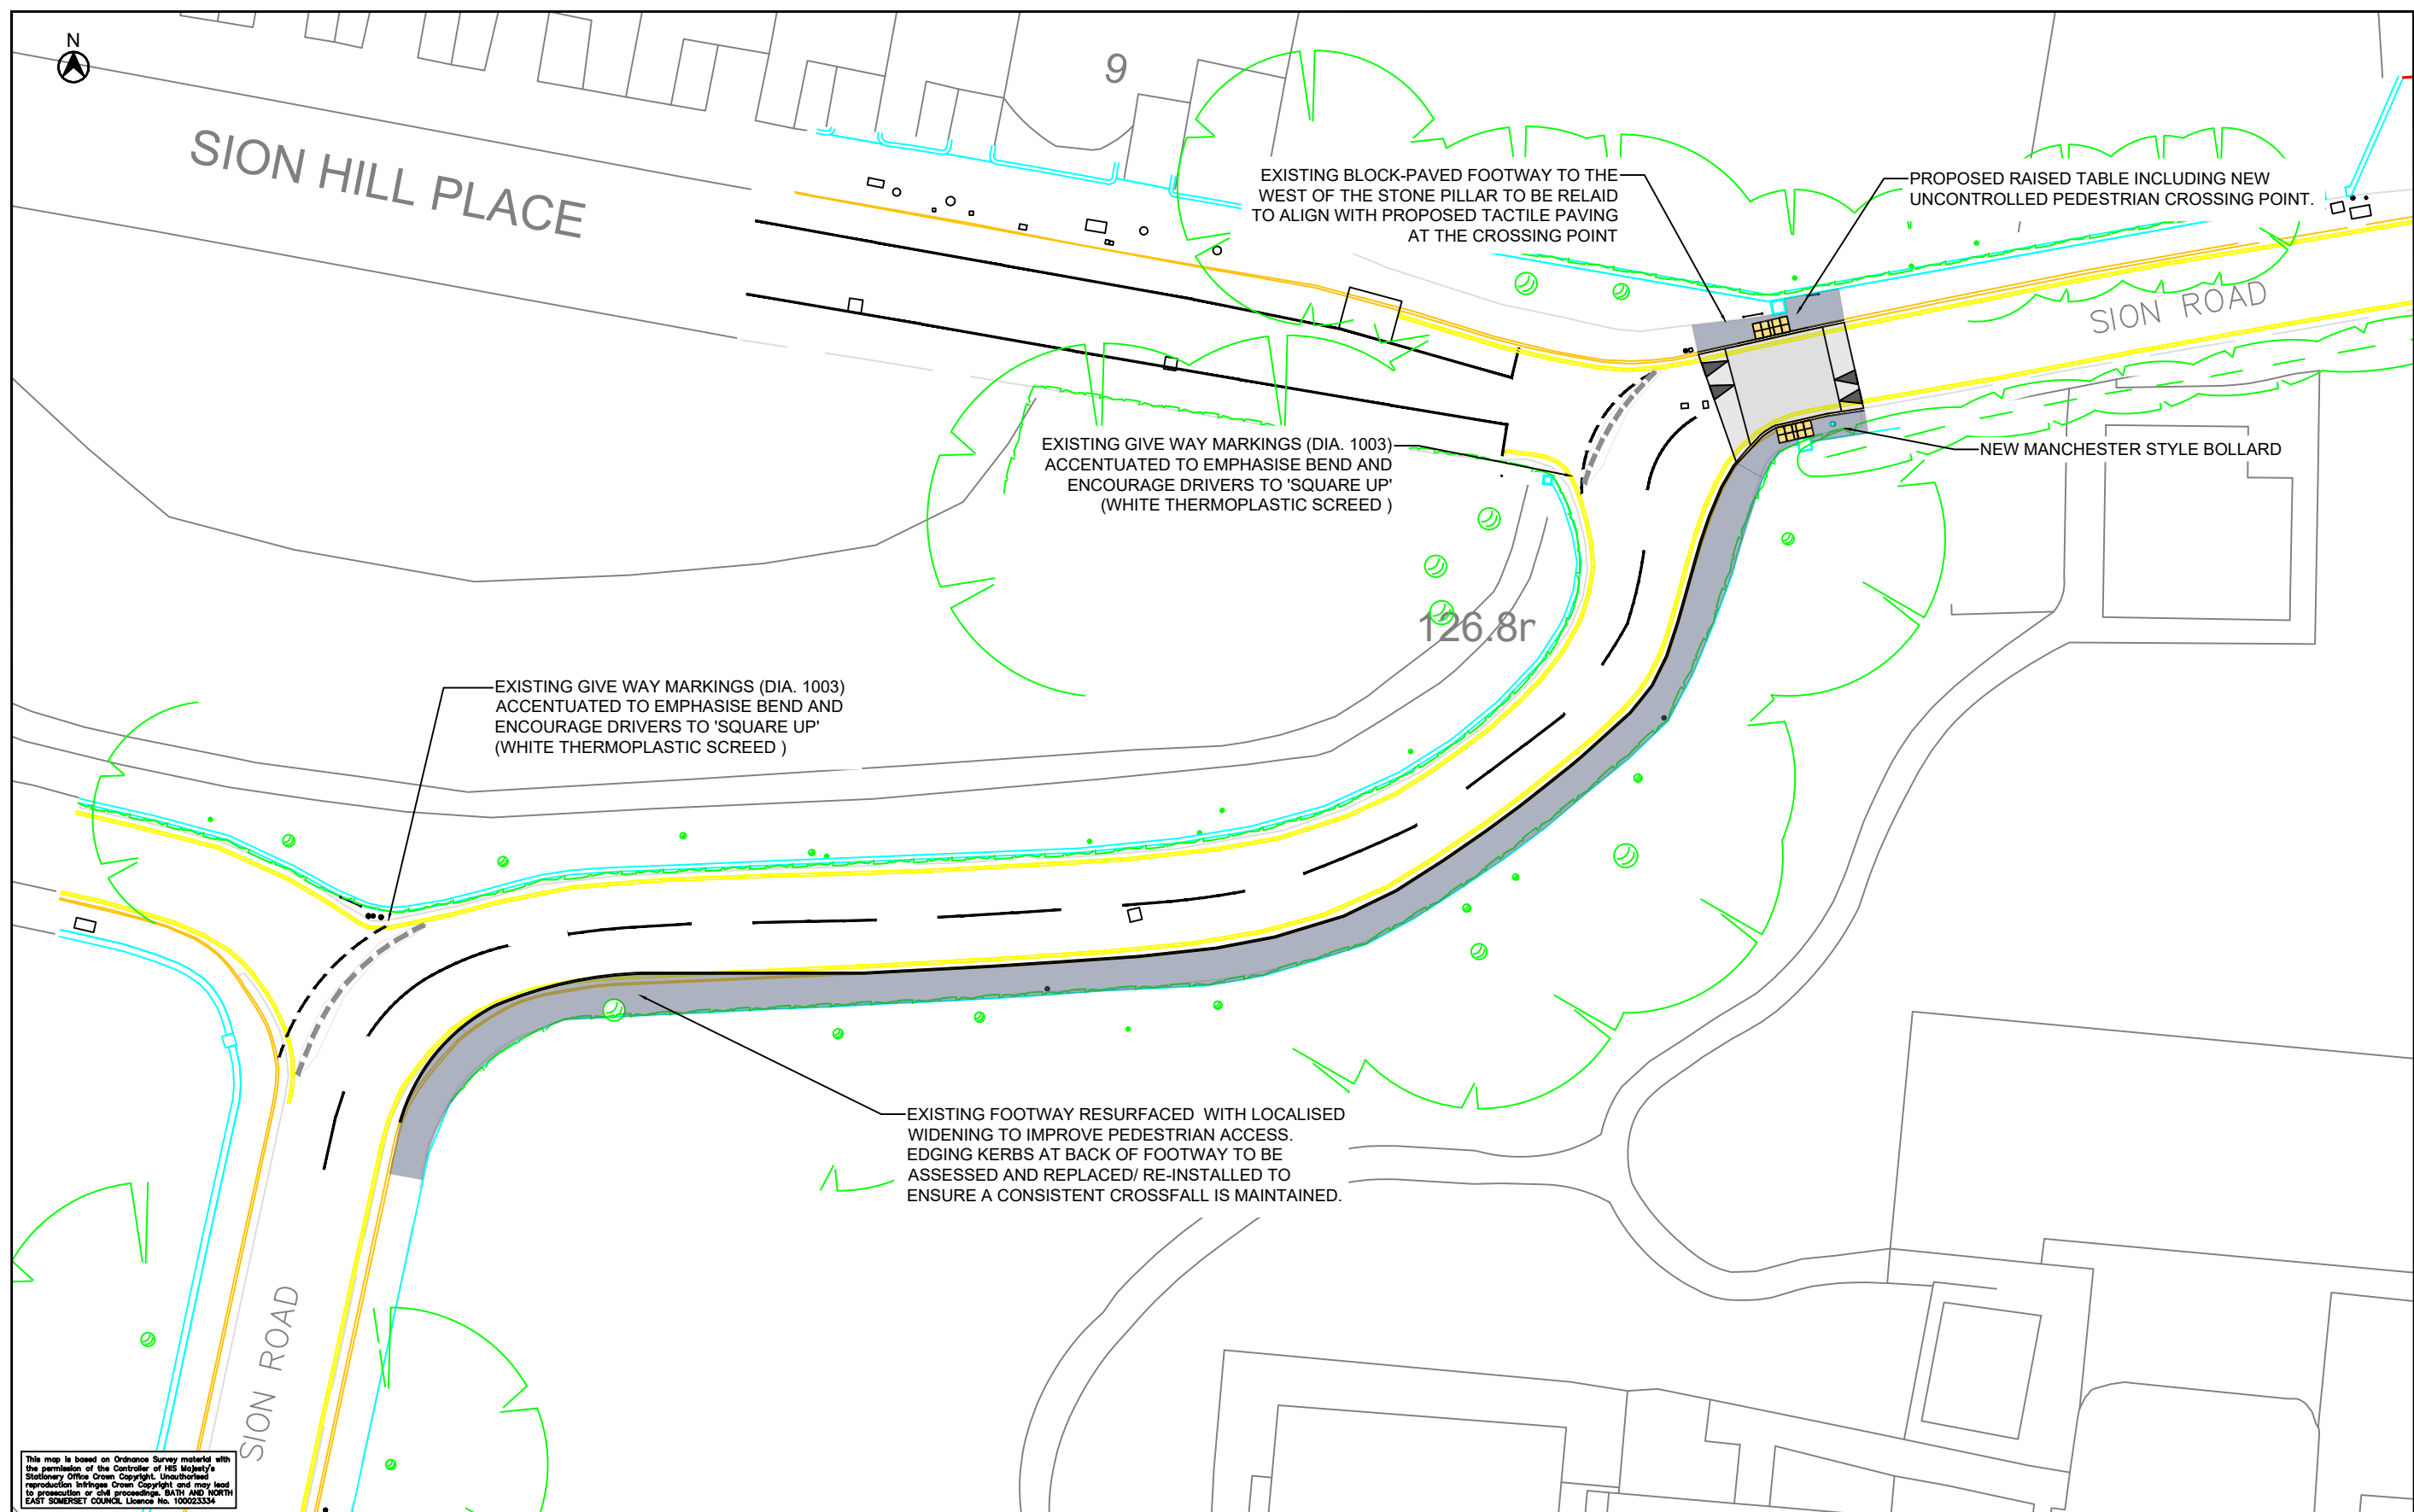

Bath & North East Somerset Council CHRIS MAJOR DIRECTOR – PLACE MANAGEMENT	PRODUCED BY TRAFFIC MANAGEMENT	SCHEME TITLE SION HILL PLACE PEDESTRIAN IMPROVEMENTS – SION HILL PLACE, BATH	DRAWING TITLE SION HILL PLACE DRAFT GENERAL ARRANGMENT PLAN	REV.	DATE	ISSUED FOR INFORMATION	DRWN.	CHKD.	APPROV.	DATE	JUNE 26	DRAWN BY	TS	APPROVED BY
										SCALE	NTS	CHECKED	TS	
										CLIENT REF.				
										DRAWING No. TCL0060.01.PC				REV.