

- Notes**
- Option 1 Site F+ 1200 spaces
 - Option 2 Site B+ 1200 spaces
 - Option 3 Site F+ 800 spaces and Lansdown extended by 400 spaces
 - Option 4 Site B+ 800 spaces and Lansdown extended by 400 spaces
 - Option 5 Site B+ 500 spaces (site capacity), Lansdown extended by 400 spaces, Odd Down extended by 300 spaces
 - Option 6 Site 4+ 500 spaces (site capacity), Lansdown extended by 400 spaces, Odd Down extended by 300 spaces
- Refer to the following drawings for each site layout:
- MMD-342869-C-DR-0100-0043 - Site B+ 1200 Spaces
 - MMD-342869-C-DR-0100-0044 - Site F+ 1200 Spaces
 - MMD-342869-C-DR-0100-0049 - Site 4+ 500 Spaces
 - MMD-342869-C-DR-0100-0050 - Site B+ 800 Spaces
 - MMD-342869-C-DR-0100-0051 - Site B+ 800 Spaces
 - MMD-342869-C-DR-0100-0052 - Site F+ 800 Spaces
 - MMD-342869-C-DR-0100-0053 - Lansdown Extended by 400 Spaces
 - MMD-342869-C-DR-0100-0054 - Odd Down Extended by 300 Spaces


Key to symbols

- Bus stop
- Landscaping

Reference drawings


Rev	Date	Drawn	Description	Ch'k'd	App'd
P3	13.07.16	MRT	Notes added	KK	SC
P2	05.07.16	MRT	Contours added	KK	SC
P1	17.02.16	MDL	Drawing Created	KK	SC

Note: Preliminary designs illustrated at this stage are developed only on information available at this early phase in the engineering process. These designs, together with the associated cost estimates where provided, need to be confirmed in the next stages of the project by further surveys and investigations.

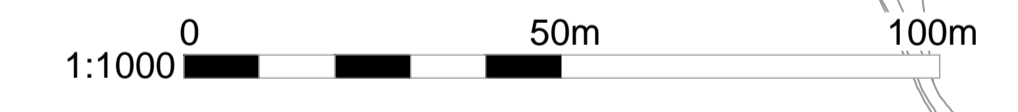

Stoneham Place
Stoneham Lane
Southampton, SO50 9NW
United Kingdom

T +44 (0)23 8062 8800
F +44 (0)23 8062 8801
W www.mottmac.com

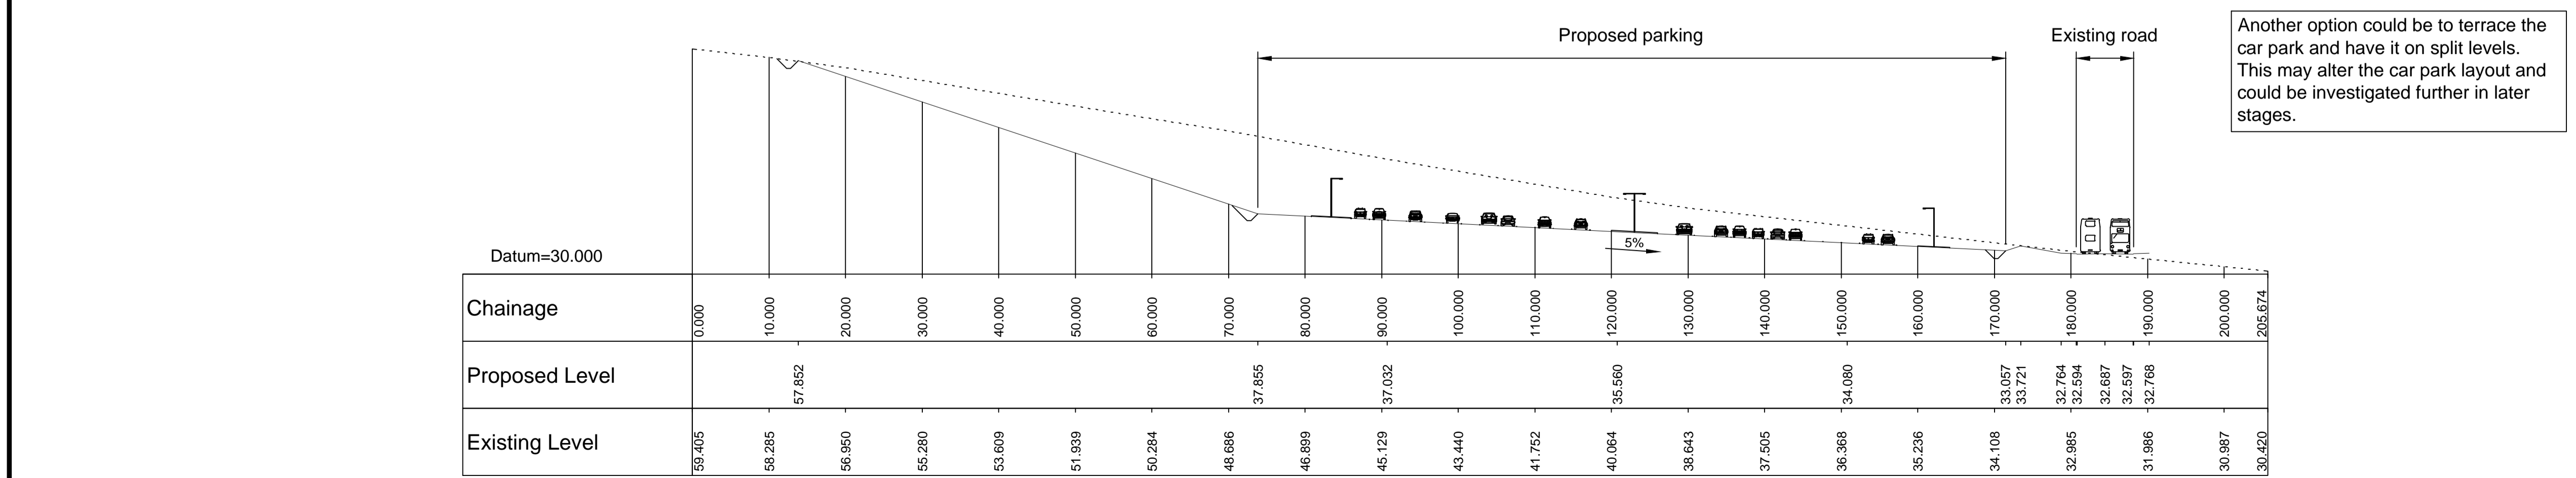

Client

Bath and North East Somerset Council
Lewis House
Manvers Street
Bath, BA1 1JG
Tel: 01225 47 7000

Title

Improving Access into Bath
Pre-application Stage
Site 4+ 500 Spaces

Designed	K Kelly	Eng check	S Cracium
Drawn	MD Laurent	Coordination	
Dwg check	K Kelly	Approved	

Scale at A1: 1:1000 Status: PRE Rev: P3 Security: STD

Drawing Number: MMD-342869-C-DR-0100-0049