Bath & North East Somerset Council



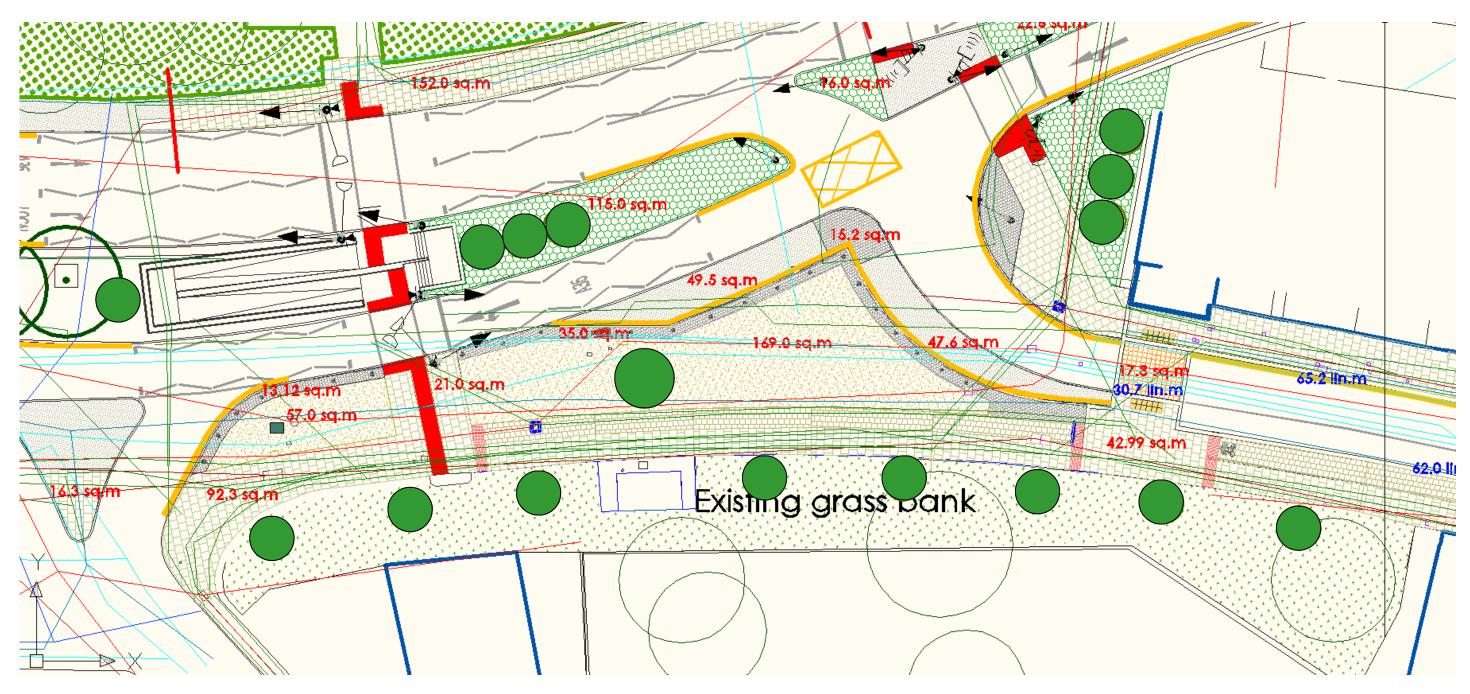


Diagram illustrating locations for proposed replacement tree planting, including legacy planting on the southern bank area. These latter trees are shown at 10m apart. Overall tree planting locations have been dictated by the road layout and underground services.

Widcombe Parade Tree Planting

Layout diagram 430/T/01 Feb 2014

Not to scale & for illustrative purposes only