

**BATH AND NORTH EAST SOMERSET COUNCIL**

**(VARIOUS ROADS, NORTH WEST OUTER AREA, BATH) (PROHIBITION AND RESTRICTION OF PARKING AND LOADING) (NO STOPPING ON ENTRANCE MARKINGS) (AUTHORISED AND DESIGNATED PARKING PLACES) (VARIATION NO. 24) ORDER 2022**

The Bath and North East Somerset Council (“the Council”) in exercise of its powers under sections 1, 2, 4, 32, 35, 45, 46, 49, 51, 53 and 63A of and Part IV of Schedule 9 to the Road Traffic Regulation Act 1984 (“the 1984 Act”) and of all other enabling powers, after consultation with the chief officer of police in accordance with Part III of Schedule 9 to the 1984 Act, makes the following order:-

1. This order comes into operation on the 1<sup>st</sup> August 2022 and may be cited as the Bath and North East Somerset Council (Various Roads, North West Outer Area, Bath) (Prohibition and Restriction of Parking and Loading) (No Stopping on Entrance Markings) (Authorised and Designated Parking Places) (Variation No. 24) Order 2022.

**VARIATION OF EXISTING ORDER**

2. The Bath and North East Somerset Council (Various Roads, North West Outer Area, Bath) (Prohibition and Restriction of Parking and Loading) (No Stopping on Entrance Markings) (Authorised and Designated Parking Places) Order 2015 as varied by The Bath and North East Somerset Council (Various Roads, North West Outer Area, Bath) (Prohibition and Restriction of Parking and Loading) (No Stopping on Entrance Markings) (Authorised and Designated Parking Places) (Variation No.1) Order 2015 as varied by The Bath and North East Somerset Council (Various Roads, North West Outer Area, Bath) (Prohibition and Restriction of Parking and Loading) (No Stopping on Entrance Markings) (Authorised and Designated Parking Places) (Variation No.13) Order 2016 as varied by The Bath and North East Somerset Council (Various Roads, North West Outer Area, Bath) (Prohibition and Restriction of Parking and Loading) (No Stopping on Entrance Markings) (Authorised and Designated Parking Places) (Variation No.18) Order 2019 as varied by The Bath and North East Somerset Council (Various Roads, North West Outer Area, Bath) (Prohibition and Restriction of Parking and Loading) (No Stopping on Entrance Markings) (Authorised and Designated Parking Places) (Variation No.22) Order 2021 as varied by The Bath and North East Somerset Council (Various Roads, North West Outer Area, Bath) (Prohibition and Restriction of Parking and Loading) (No Stopping on Entrance Markings) (Authorised and Designated Parking Places) (Variation No.23) Order 2021 as varied and is further varied by and has effect as though:

- (1)the Tile E8 in the schedule to that order is replaced with the Tile E8 in the schedule to this order.
- (2)the Tile E9 in the schedule to that order is replaced with the Tile E9 in the schedule to this order.

Given under the Common Seal of the Bath and North East Somerset Council the 7<sup>th</sup> day of April 2022.

THE COMMON SEAL of  
BATH AND NORTH EAST  
SOMERSET COUNCIL  
was hereunto affixed in the  
presence of:-



Authorised signatory



12749

**SCHEDULE**

**BATH AND NORTH EAST SOMERSET COUNCIL**

**(VARIOUS ROADS, NORTH WEST OUTER AREA, BATH) (PROHIBITION AND RESTRICTION OF PARKING AND LOADING) (NO STOPPING ON ENTRANCE MARKINGS) (AUTHORISED AND DESIGNATED PARKING PLACES) (VARIATION NO. 24) ORDER 2022**

The Bath and North East Somerset Council ("the Council") in exercise of its powers under sections 1, 2, 4, 32, 35, 45, 46, 49, 51, 53 and 63A of and Part IV of Schedule 9 to the Road Traffic Regulation Act 1984 ("the 1984 Act") and of all other enabling powers, after consultation with the chief officer of police in accordance with Part III of Schedule 9 to the 1984 Act, makes the following order:-

1. This order comes into operation on the 1<sup>st</sup> August 2022 and may be cited as the Bath and North East Somerset Council (Various Roads, North West Outer Area, Bath) (Prohibition and Restriction of Parking and Loading) (No Stopping on Entrance Markings) (Authorised and Designated Parking Places) (Variation No. 24) Order 2022.

**VARIATION OF EXISTING ORDER**

2. The Bath and North East Somerset Council (Various Roads, North West Outer Area, Bath) (Prohibition and Restriction of Parking and Loading) (No Stopping on Entrance Markings) (Authorised and Designated Parking Places) Order 2015 as varied by The Bath and North East Somerset Council (Various Roads, North West Outer Area, Bath) (Prohibition and Restriction of Parking and Loading) (No Stopping on Entrance Markings) (Authorised and Designated Parking Places) (Variation No.1) Order 2015 as varied by The Bath and North East Somerset Council (Various Roads, North West Outer Area, Bath) (Prohibition and Restriction of Parking and Loading) (No Stopping on Entrance Markings) (Authorised and Designated Parking Places) (Variation No.13) Order 2016 as varied by The Bath and North East Somerset Council (Various Roads, North West Outer Area, Bath) (Prohibition and Restriction of Parking and Loading) (No Stopping on Entrance Markings) (Authorised and Designated Parking Places) (Variation No.18) Order 2019 as varied by The Bath and North East Somerset Council (Various Roads, North West Outer Area, Bath) (Prohibition and Restriction of Parking and Loading) (No Stopping on Entrance Markings) (Authorised and Designated Parking Places) (Variation No.22) Order 2021 as varied by The Bath and North East Somerset Council (Various Roads, North West Outer Area, Bath) (Prohibition and Restriction of Parking and Loading) (No Stopping on Entrance Markings) (Authorised and Designated Parking Places) (Variation No.23) Order 2021 as varied and is further varied by and has effect as though:
  - (1)the Tile E8 in the schedule to that order is replaced with the Tile E8 in the schedule to this order.
  - (2)the Tile E9 in the schedule to that order is replaced with the Tile E9 in the schedule to this order.

Given under the Common Seal of the Bath and North East Somerset Council the 7<sup>th</sup> day of April 2022.

THE COMMON SEAL of  
BATH AND NORTH EAST  
SOMERSET COUNCIL  
was hereunto affixed in the  
presence of:-



Authorised signatory



12749

**SCHEDULE**




	No Parking and No Loading at Any Time		Limited Parking
	No Parking Between Times Stated & No Loading Between Times Stated		Permit Parking Place
	No Parking at Any Time		Permit Parking & Paid For Parking Place
	No Parking Between Times Stated		Other restrictions not covered in this order

**NORTH**  
 1:1250 @ A3  
 NR : No Return



Locality	Bath
TRO Area	Bath North West Outer Area
Tile	E8
Date	01/08/2022

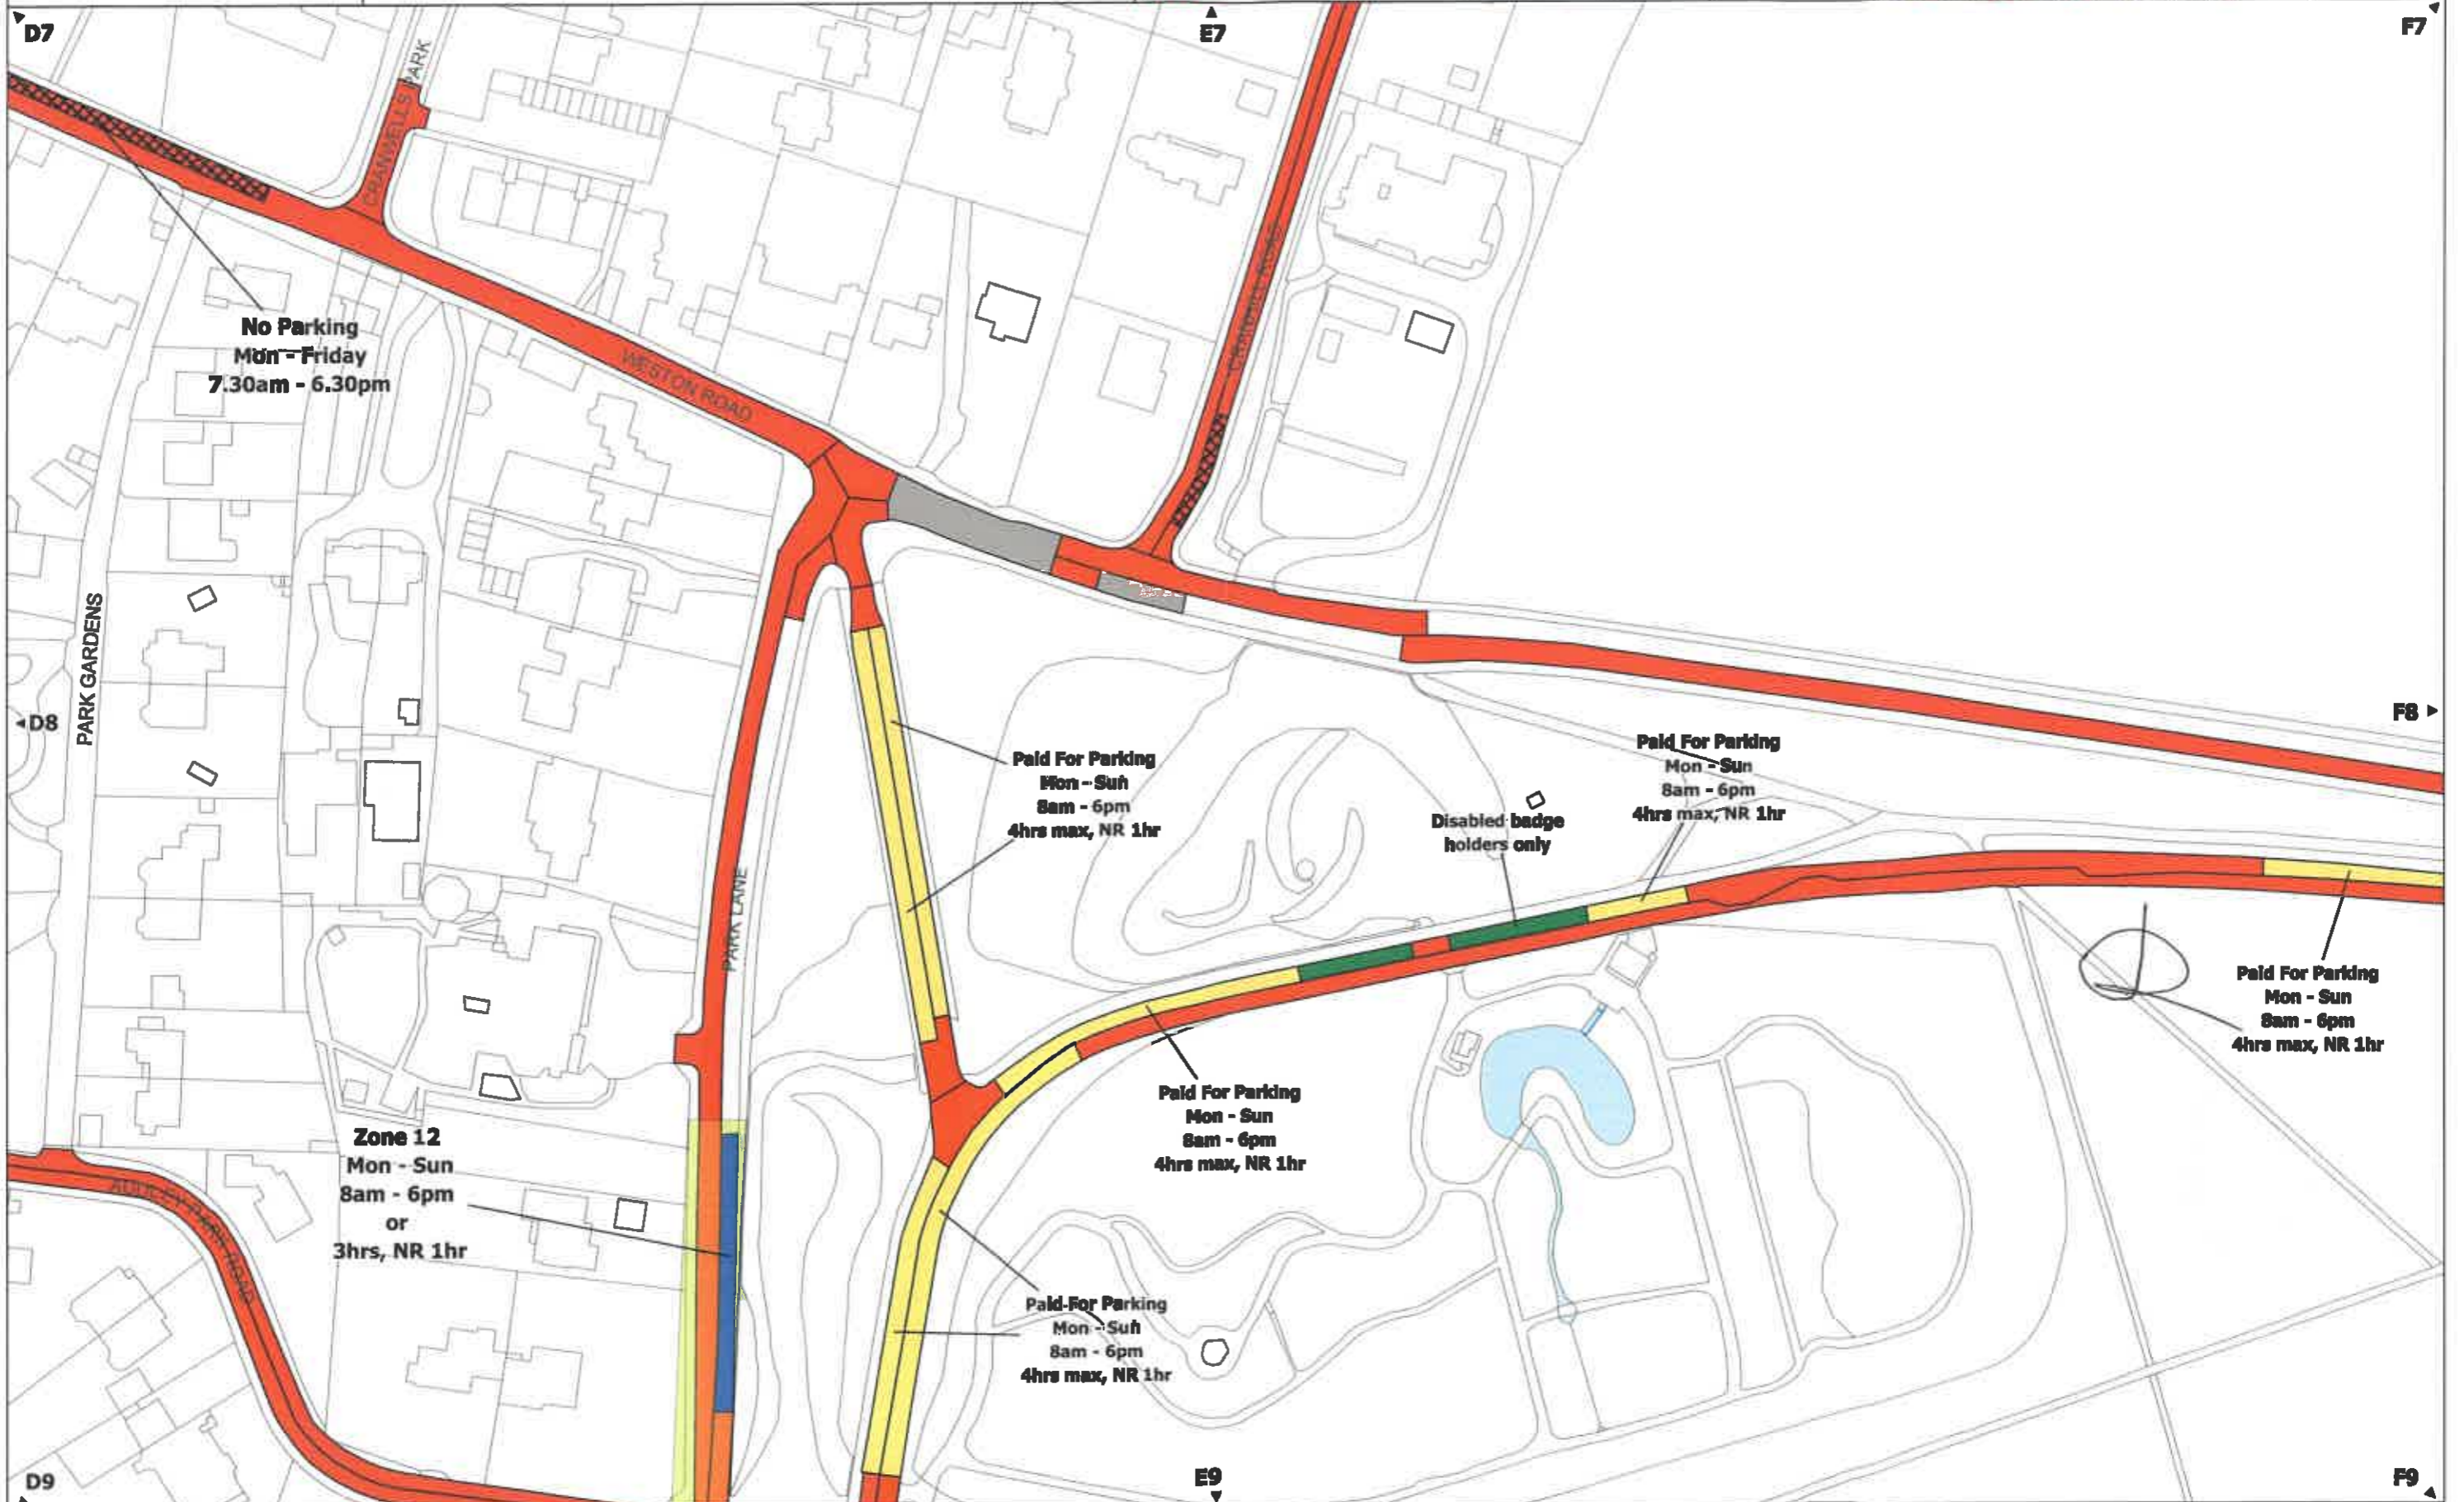





Parking Zones in Area  
 Zone 12  
 Zone 6

- No Parking and No Loading at Any Time
- Limited Parking
- No Parking Between Times Stated & No Loading Between Times Stated
- Permit Parking Place
- No Parking at Any Time
- Permit Parking & Paid For Parking Place
- No Parking Between Times Stated
- Other restrictions not covered in this order

**NORTH**  
 1:1250 @ A3  
 NR : No Return

No Window

Locality	Bath
TRO Area	Bath North West Outer Area
Tile	E9
Date	01/08/2022

