
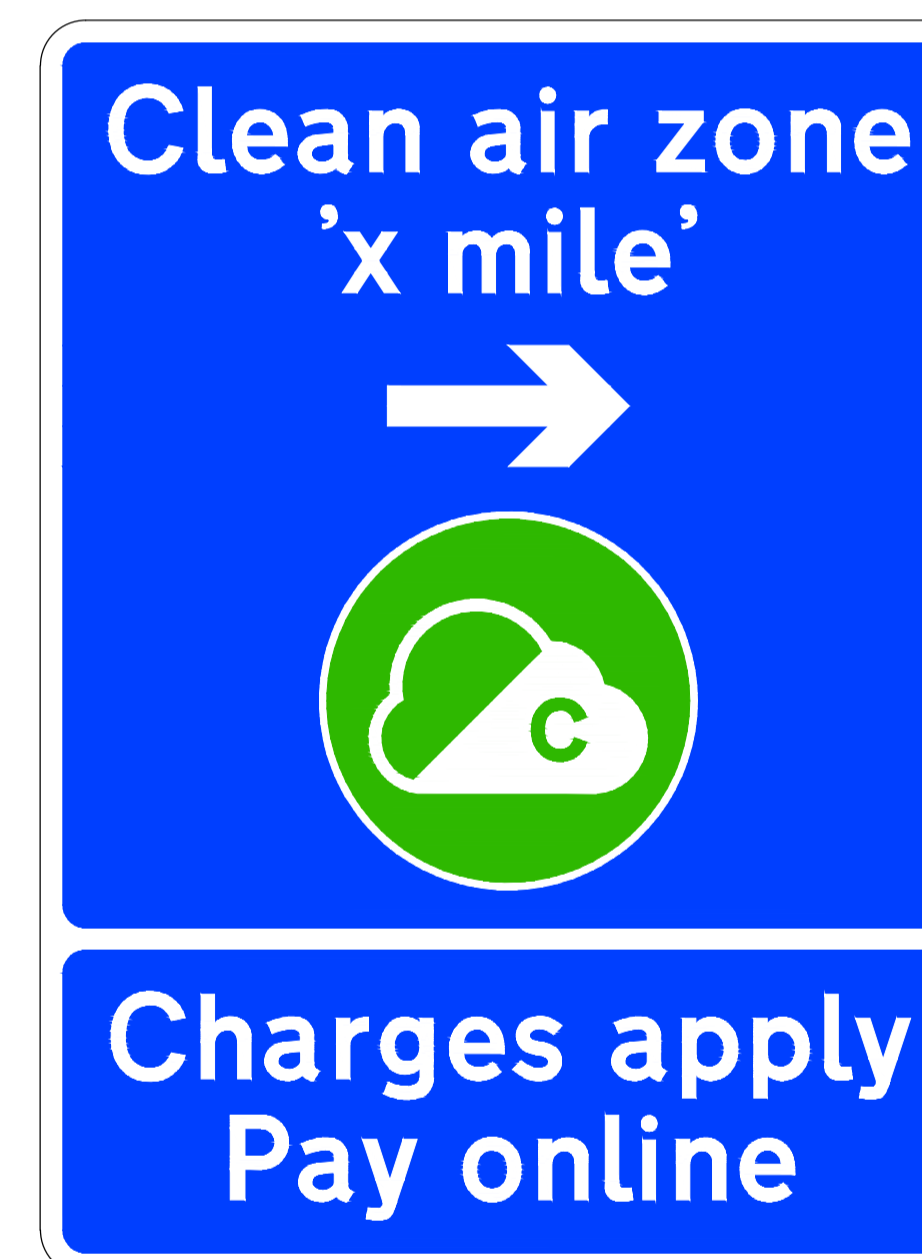


Refer to advanced ahead warning sign locations (yards distance varies)

Refer to advanced left/right warning sign locations (yards distance varies)

Signing Project	Bath CAZ – Advanced warning sign (20mph/30mph road)				
Sign Reference	NP 818.8	Width (mm)	930	Background	Blue
x Height	60.0	Height (mm)	1095	Border	White
Material	Class RA2	Area (m ²)	1.02	Legend	White

Signing Project	Bath CAZ – Advanced warning sign (20mph/30mph road)				
Sign Reference	NP 818.8	Width (mm)	930	Background	Blue
x Height	60.0	Height (mm)	1245	Border	White
Material	Class RA2	Area (m ²)	1.16	Legend	White

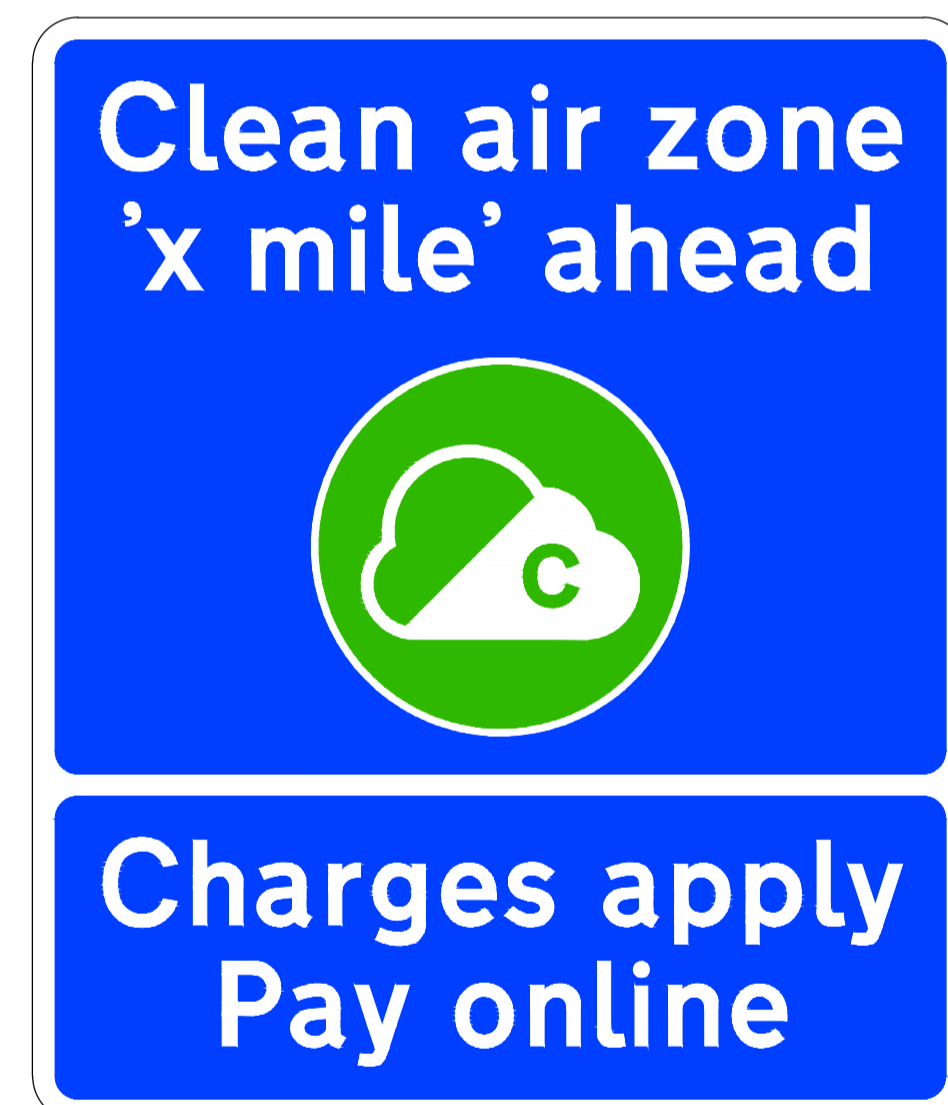

Refer to advanced ahead warning sign locations (miles distance varies)

Refer to advanced left/right warning sign locations (miles distance varies)

Signing Project	Bath CAZ – Advanced warning sign (30mph road)				
Sign Reference	NP 818.8	Width (mm)	930	Background	Blue
x Height	60.0	Height (mm)	1095	Border	White
Material	Class RA2	Area (m ²)	1.02	Legend	White

Signing Project	Bath CAZ – Advanced warning sign (30mph road)				
Sign Reference	NP 818.8	Width (mm)	930	Background	Blue
x Height	60.0	Height (mm)	1245	Border	White
Material	Class RA2	Area (m ²)	1.16	Legend	White

Signing Project	Bath CAZ – Advanced warning sign (40mph road)				
Sign Reference	NP 818.8	Width (mm)	1160	Background	Blue
x Height	75.0	Height (mm)	1370	Border	White
Material	Class RA2	Area (m ²)	1.59	Legend	White

Signing Project	Bath CAZ – Advanced warning sign (40mph road)				
Sign Reference	NP 818.8	Width (mm)	1160	Background	Blue
x Height	75.0	Height (mm)	1555	Border	White
Material	Class RA2	Area (m ²)	1.80	Legend	White

Signing Project	Bath CAZ – Advanced warning sign (50mph road)				
Sign Reference	NP 818.8	Width (mm)	1550	Background	Blue
x Height	100.0	Height (mm)	1825	Border	White
Material	Class RA2	Area (m ²)	2.83	Legend	White

Signing Project	Bath CAZ – Advanced warning sign (50mph road)				
Sign Reference	NP 818.8	Width (mm)	1550	Background	Blue
x Height	100.0	Height (mm)	2075	Border	White
Material	Class RA2	Area (m ²)	3.22	Legend	White

Signing Project	Bath CAZ – Advanced warning sign (60mph road)				
Sign Reference	NP 818.8	Width (mm)	1935	Background	Blue
x Height	125.0	Height (mm)	2280	Border	White
Material	Class RA2	Area (m ²)	4.41	Legend	White

Signing Project	Bath CAZ – Advanced warning sign (60mph road)				
Sign Reference	NP 818.8	Width (mm)	1935	Background	Blue
x Height	125.0	Height (mm)	2595	Border	White
Material	Class RA2	Area (m ²)	5.02	Legend	White

FOR COMMENT

- NOTES
- All dimensions are in metres unless noted otherwise.
 - Levels are in metres above Ordnance Datum (A.O.D.).
 - This drawing should not be scaled and only written dimensions should be used. Any discrepancies should be brought to the attention of this department immediately.
 - Proposed signs are based on guidance from DfT/Defra Joint Air Quality Unit, the Traffic Signs Regulations and General Directions 2016 and the Traffic Signs Manuals.
 - Signs to be manufactured by a CE mark certified manufacturer.
 - For the Central Bath and roads outside overview plan, refer to drawing 674726.BR.42.01-CH-DR-9999 to 9998.
 - For the proposed sign locations, refer to drawing 674726.BR.42.01-CH-DR-0001 to 0039 Clean air zone signing and ANPR camera locations.
 - For the sign schedule, refer to document 674726.BR.42.01-CH-SC-1205.
 - Numerical distances shown can be varied as a permitted variant according to the location of the sign.

Rev	By	Chkd	Apprvd	Date	Description
P3	AC	DL	RR	15/11/2019	For comment
P2	AC	DL	RR	19/05/2019	For meeting with the contractor
P1	AC	DL	RR	19/07/2019	For comment
P0	AC	DL	RR	14/06/2019	Draft submission

Client
Bath & North East Somerset Council

CH2M
1 The Square, Temple Quay, Bristol, BS1 6DG
Tel: +44 (0)1179102580 Fax: +44 (0)1179102581
www.ch2m.com

Project
BATH CLEAN AIR ZONE

Drawing
CLEAN AIR ZONE SIGNING PROPOSED SIGN DESIGN WITHIN CENTRAL BATH

Drawn by: AC Date: 14/06/2019
Checked by: DL Date: 14/06/2019
Approved by: RR Date: 14/06/2019

Drawing No. 674726.BR.42.01-CH-DR-1202 Revision P3

Drawing Scale: NTS