

BATH AND NORTH EAST SOMERSET COUNCIL

(VARIOUS ROADS, NORTH EAST OUTER AREA, BATH) (PROHIBITION AND RESTRICTION OF PARKING AND LOADING) (NO STOPPING ON ENTRANCE MARKINGS) (AUTHORISED AND DESIGNATED PARKING PLACES) (VARIATION NO. 2) ORDER 2022

The Bath and North East Somerset Council (“the Council”) in exercise of its powers under sections 1, 2, 4, 32, 35, 45, 46, 49, 51, 53 and 63A of and Part IV of Schedule 9 to the Road Traffic Regulation Act 1984 (“the 1984 Act”) and of all other enabling powers, after consultation with the chief officer of police in accordance with Part III of Schedule 9 to the 1984 Act, makes the following order:-

1. This order comes into operation on the 31st July 2023 and may be cited as the Bath and North East Somerset Council (Various Roads, North East Outer Area, Bath) (Prohibition and Restriction of Parking and Loading) (No Stopping on Entrance Markings) (Authorised and Designated Parking Places) (Variation No. 2) Order 2022.

VARIATION OF EXISTING ORDERS

2. The Bath and North East Somerset Council (Various Roads, North East Outer Area, Bath) (Prohibition and Restriction of Parking and Loading) (No Stopping on Entrance Markings) (Authorised and Designated Parking Places) Order 2022 is further varied and has effect as though:

- (1)the Tile H6 is replaced with the Tile H6 dated in the schedule to this order;
- (2)the Tile H7 is replaced with the Tile H7 dated in the schedule to this order;
- (3)the Tile I5 is replaced with the Tile I5 dated in the schedule to this order;
- (4)the Tile I6 is replaced with the Tile I6 dated in the schedule to this order;
- (5)the Tile I7 is replaced with the Tile I7 dated in the schedule to this order;

Given under the Common Seal of the Bath and North East Somerset Council the 8th day of December 2022.

THE COMMON SEAL of
BATH AND NORTH EAST
SOMERSET COUNCIL

was hereunto affixed in the
presence of:-

Authorised signatory


Nazia Ali



Sealed By: Bath & North East Somerset Council
Sealed Time: 2022/12/08 | 09:15 GMT

SCHEDULE 1

MAPS/TILES

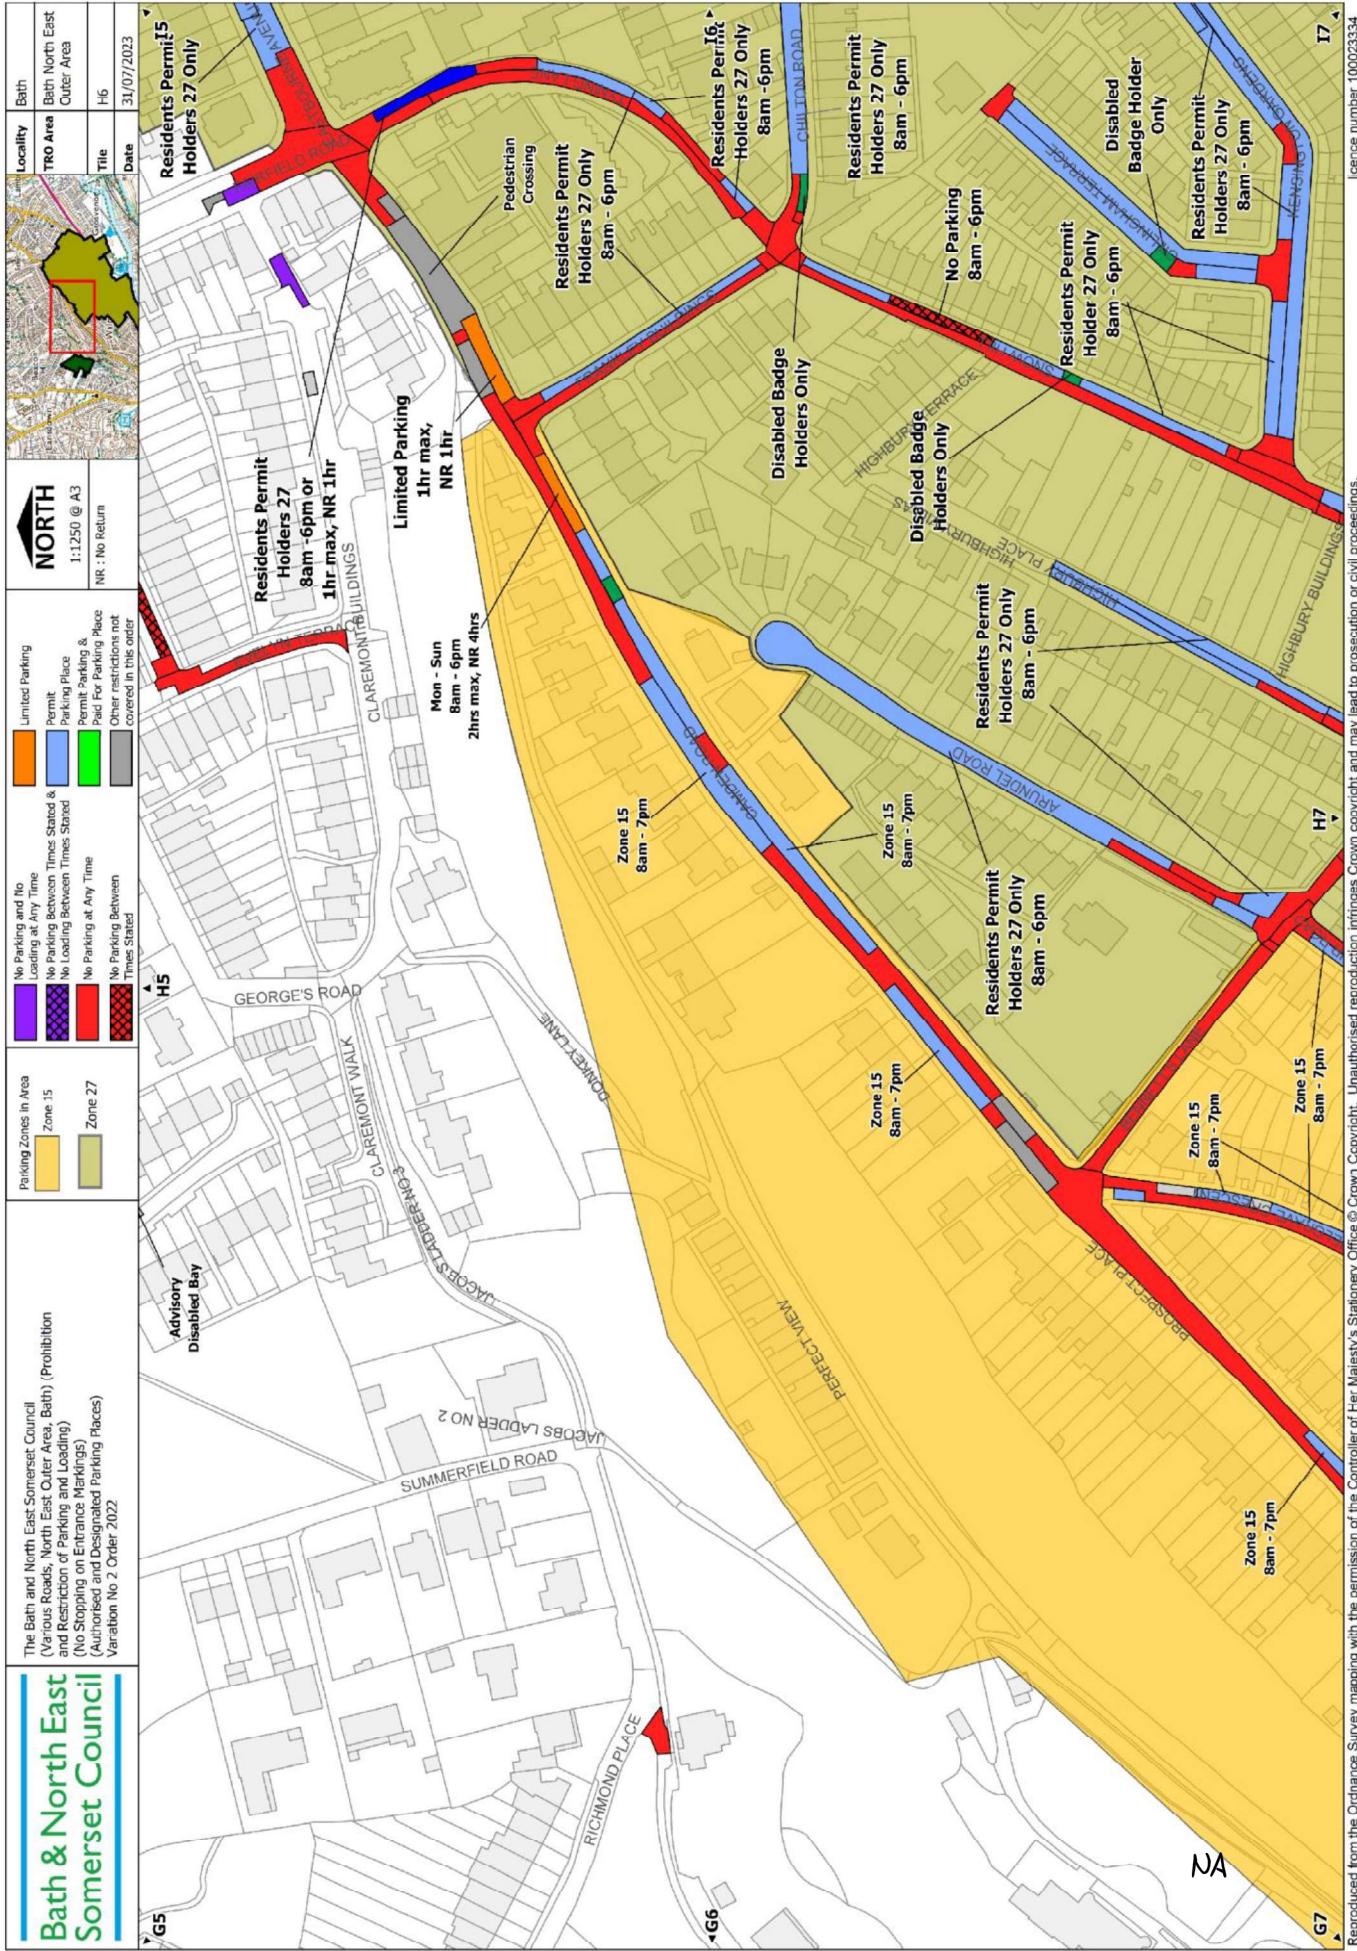

Bath & North East Somerset Council
 (Various Roads, North, East Outer Area, Bath) (Prohibition and Restriction of Parking and Loading)
 (No Stopping on Entrance Parkings)
 (Authorised and Designated Parking Places)
 Variation No 2 Order 2022

North
 1:1250 @ A3
 NR : No Return

Locality: Bath North East Outer Area
 Title: H6
 Date: 31/07/2023

- Parking Zones in Area**
 - Zone 15
 - Zone 27
- No Parking and No Loading at Any Time**
 - No Parking Between Times Stated & No Loading Between Times Stated
 - No Parking at Any Time
 - No Parking Between Times Stated
- Limited Parking**
 - Permit Parking Place
 - Permit Parking & Paid For Parking Place
 - Other restrictions not covered in this order

Advisory Disabled Bay

Richmond Place

Summerfield Road

Jacobs Ladder No 2

George's Road

Claremont Buildings

Jacobs Ladder No 3

Bonney Lane

Perfect View


Prospect Place

Arundel Road

Highbury Buildings

Highbury Terrace

Culliton Road

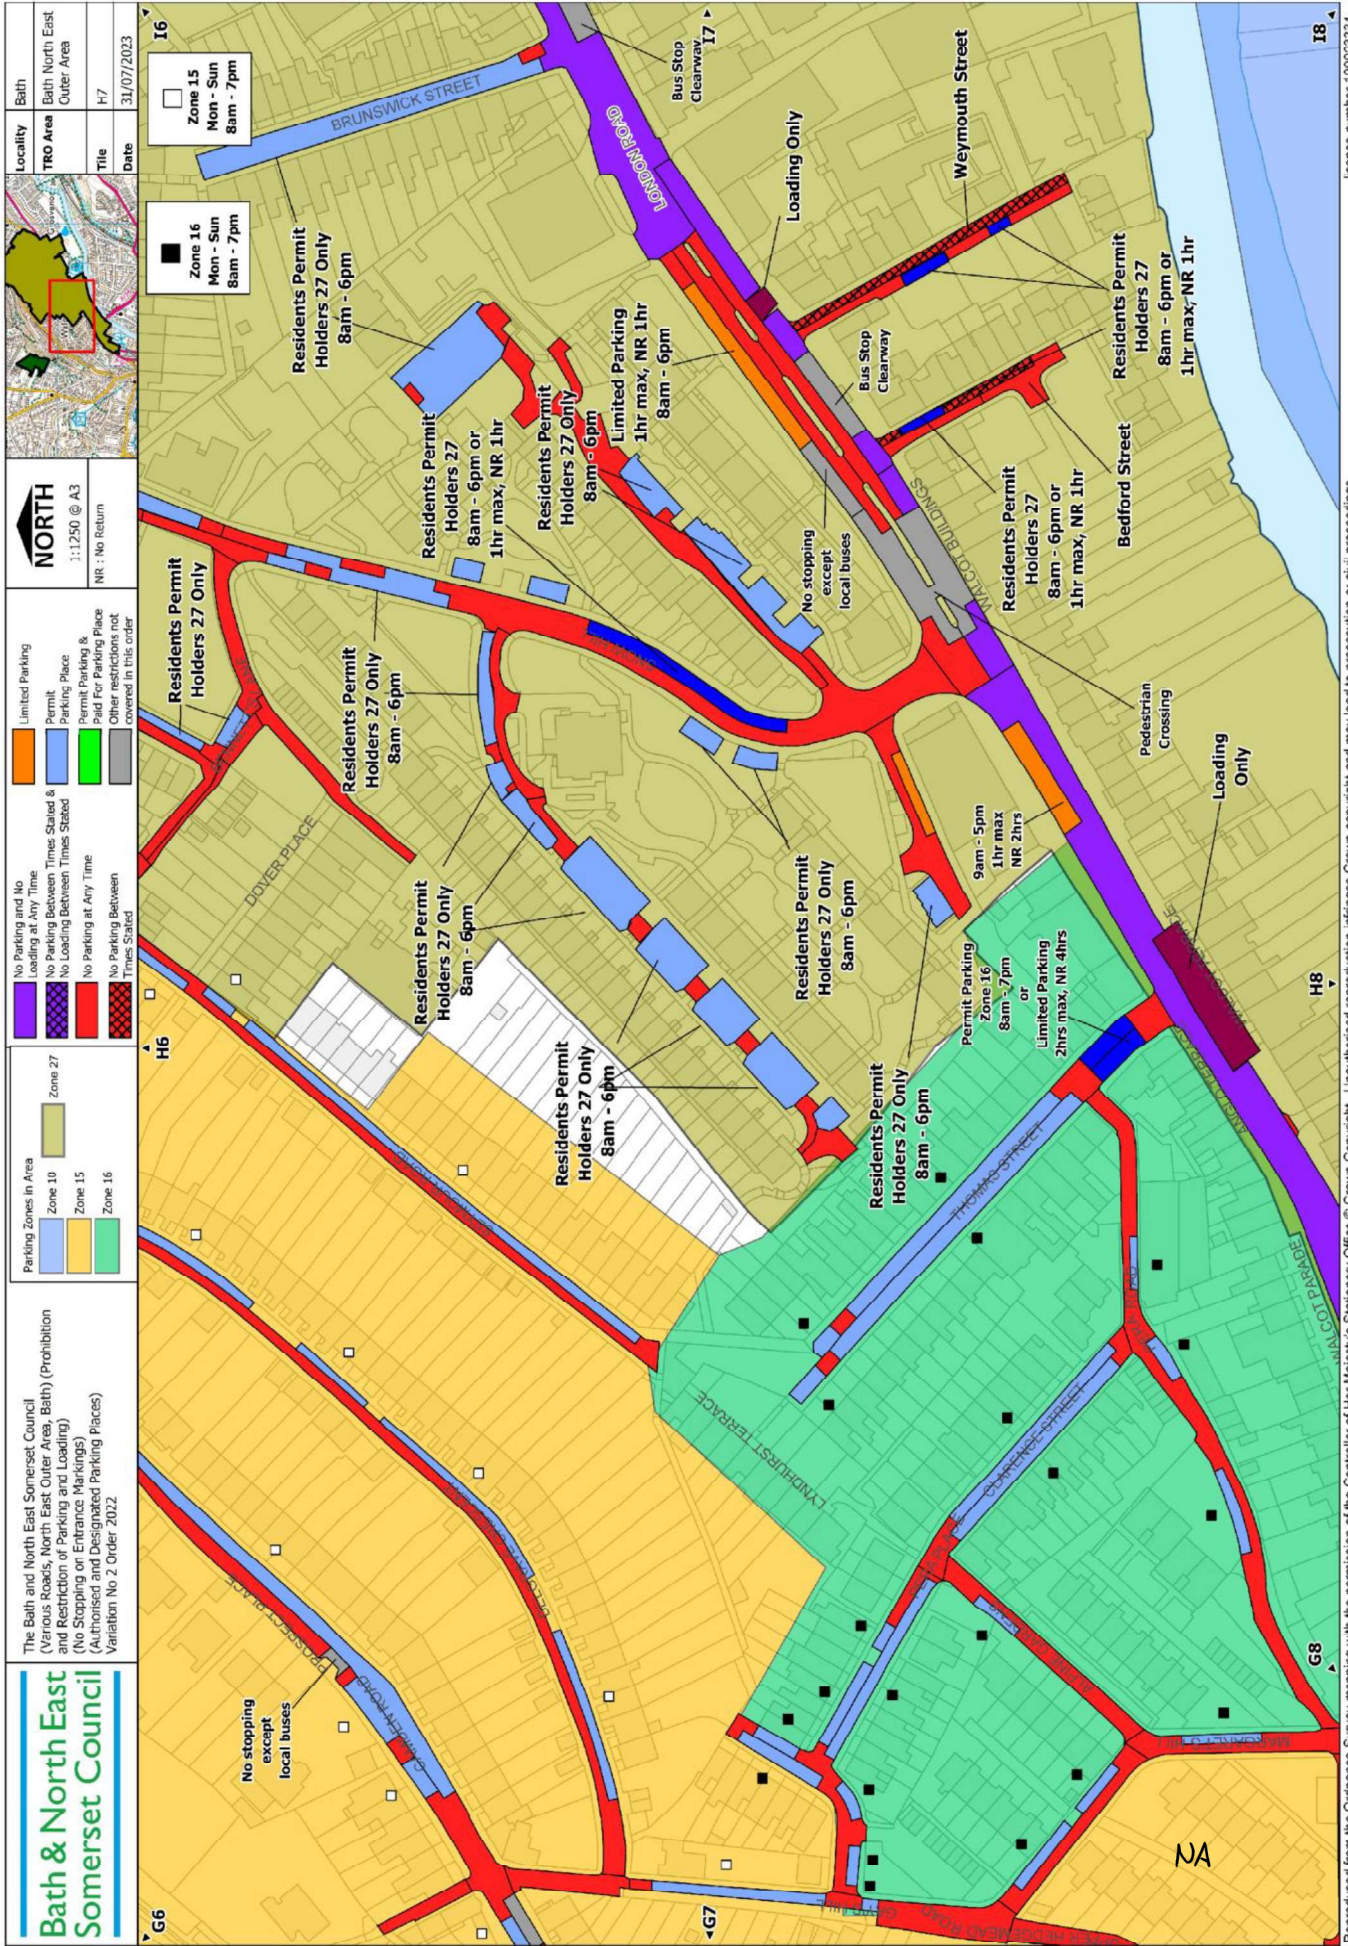


Bath & North East Somerset Council
 (Various Roads, North East Outer Area, Bath) (Prohibition and Restriction of Parking and Loading)
 (No Stopping or Entrance Markings)
 (Authorised and Designated Parking Places)
 Variation No 2 Order 2022

North
 1:1250 @ A3
 NR : No Return


Locality Bath
TPO Area Bath North East Outer Area
Title H7
Date 31/07/2023


Parking Zones in Area
 Zone 10
 Zone 15
 Zone 16
 Zone 27

Legend:
 No Parking and No Loading at Any Time
 No Parking Between Times Stated & No Loading Between Times Stated
 No Parking at Any Time
 No Parking Between Times Stated
 Limited Parking
 Permit Parking Place
 Paid For Parking Place
 Other restrictions not covered in this order

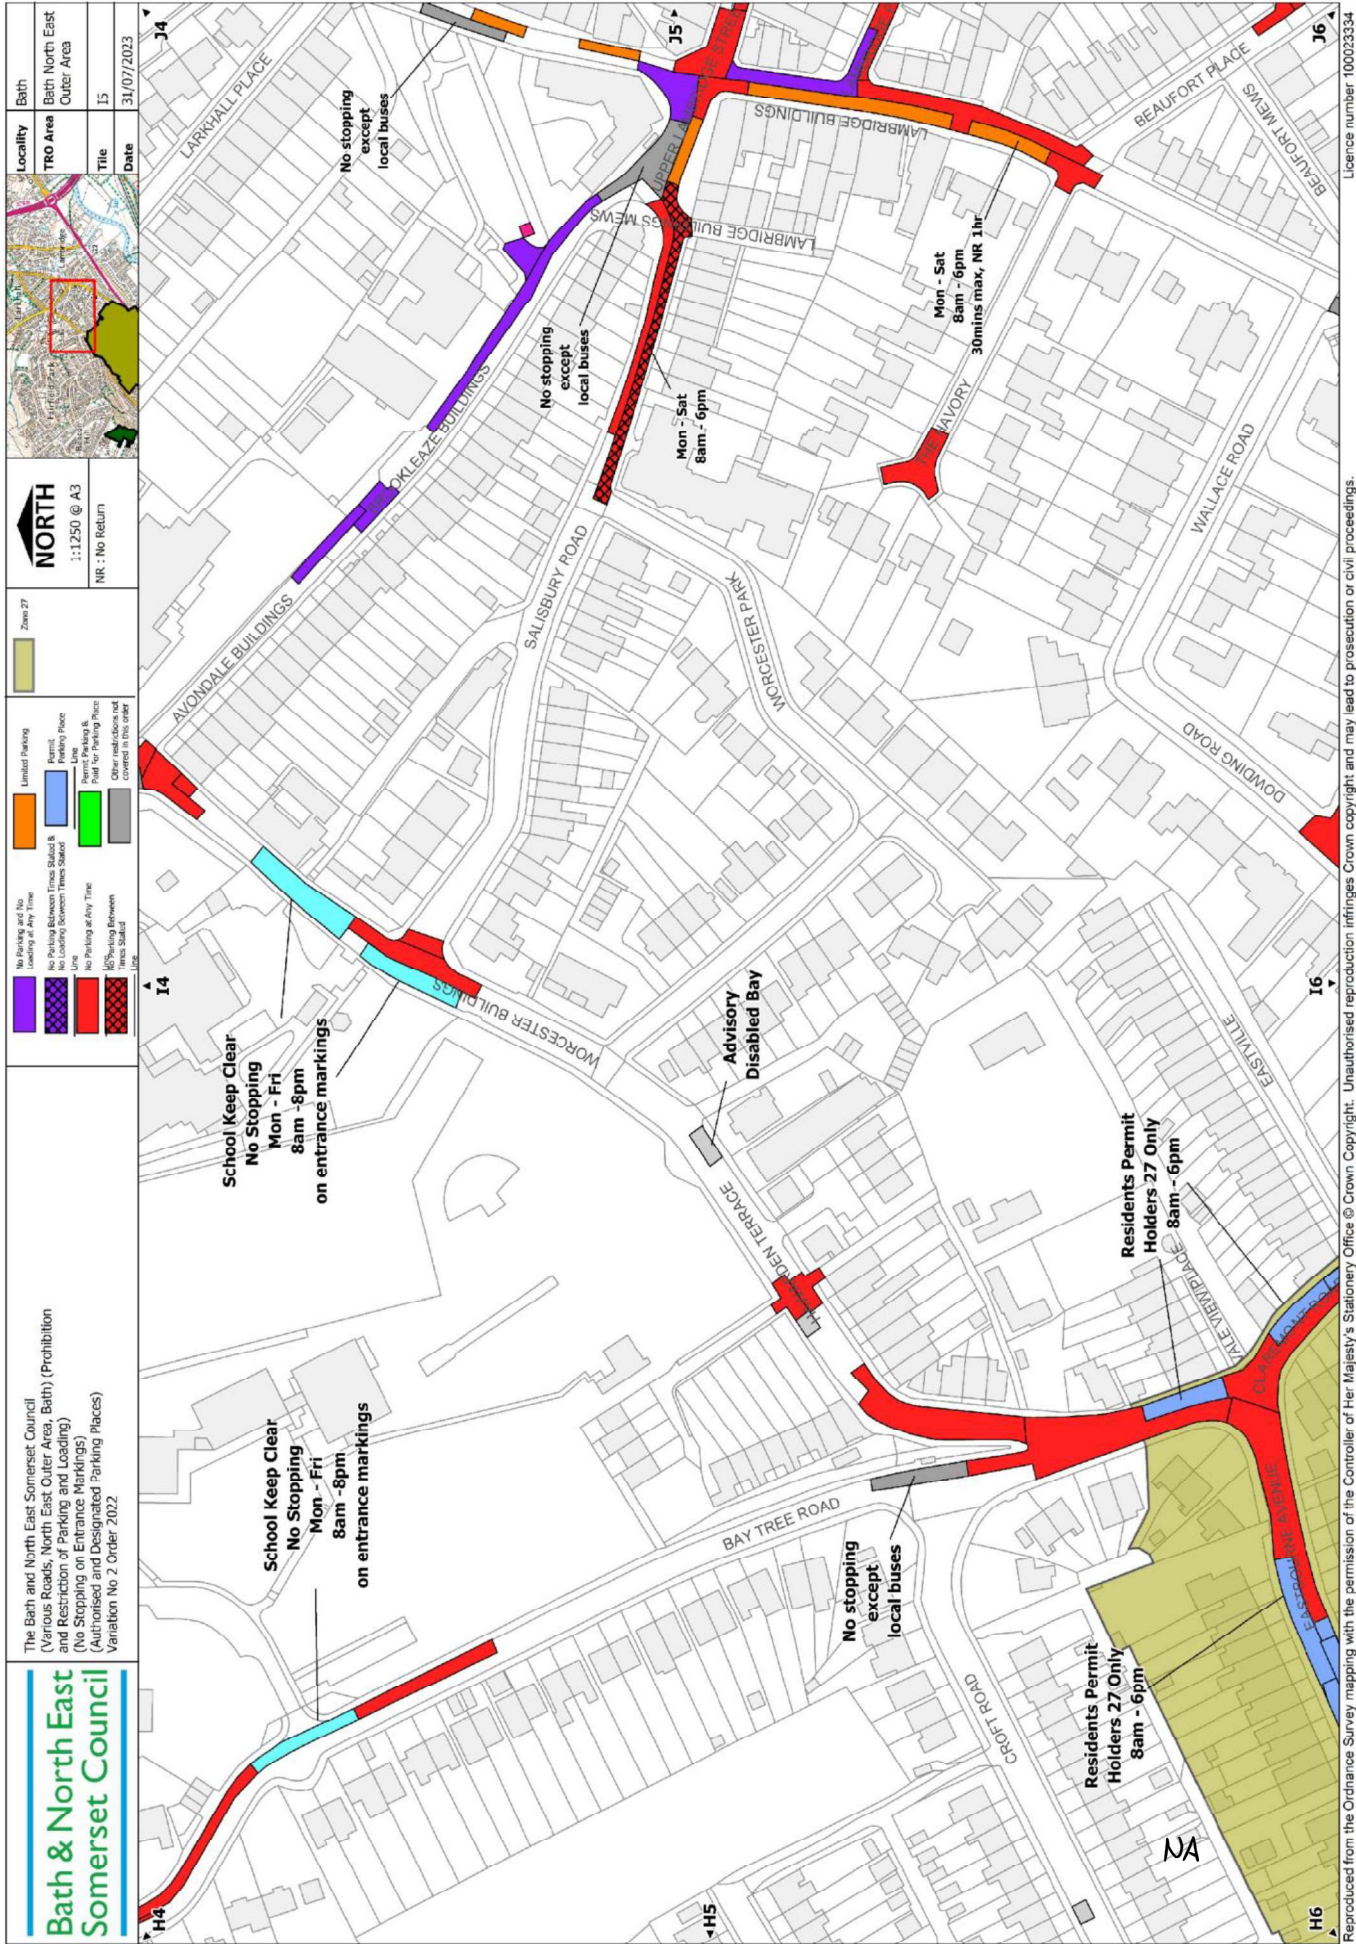

Reproduced from the Ordnance Survey mapping with the permission of the Controller of Her Majesty's Stationery Office © Crown Copyright. Unauthorised reproduction infringes Crown copyright and may lead to prosecution or civil proceedings. Licence number 1000203334

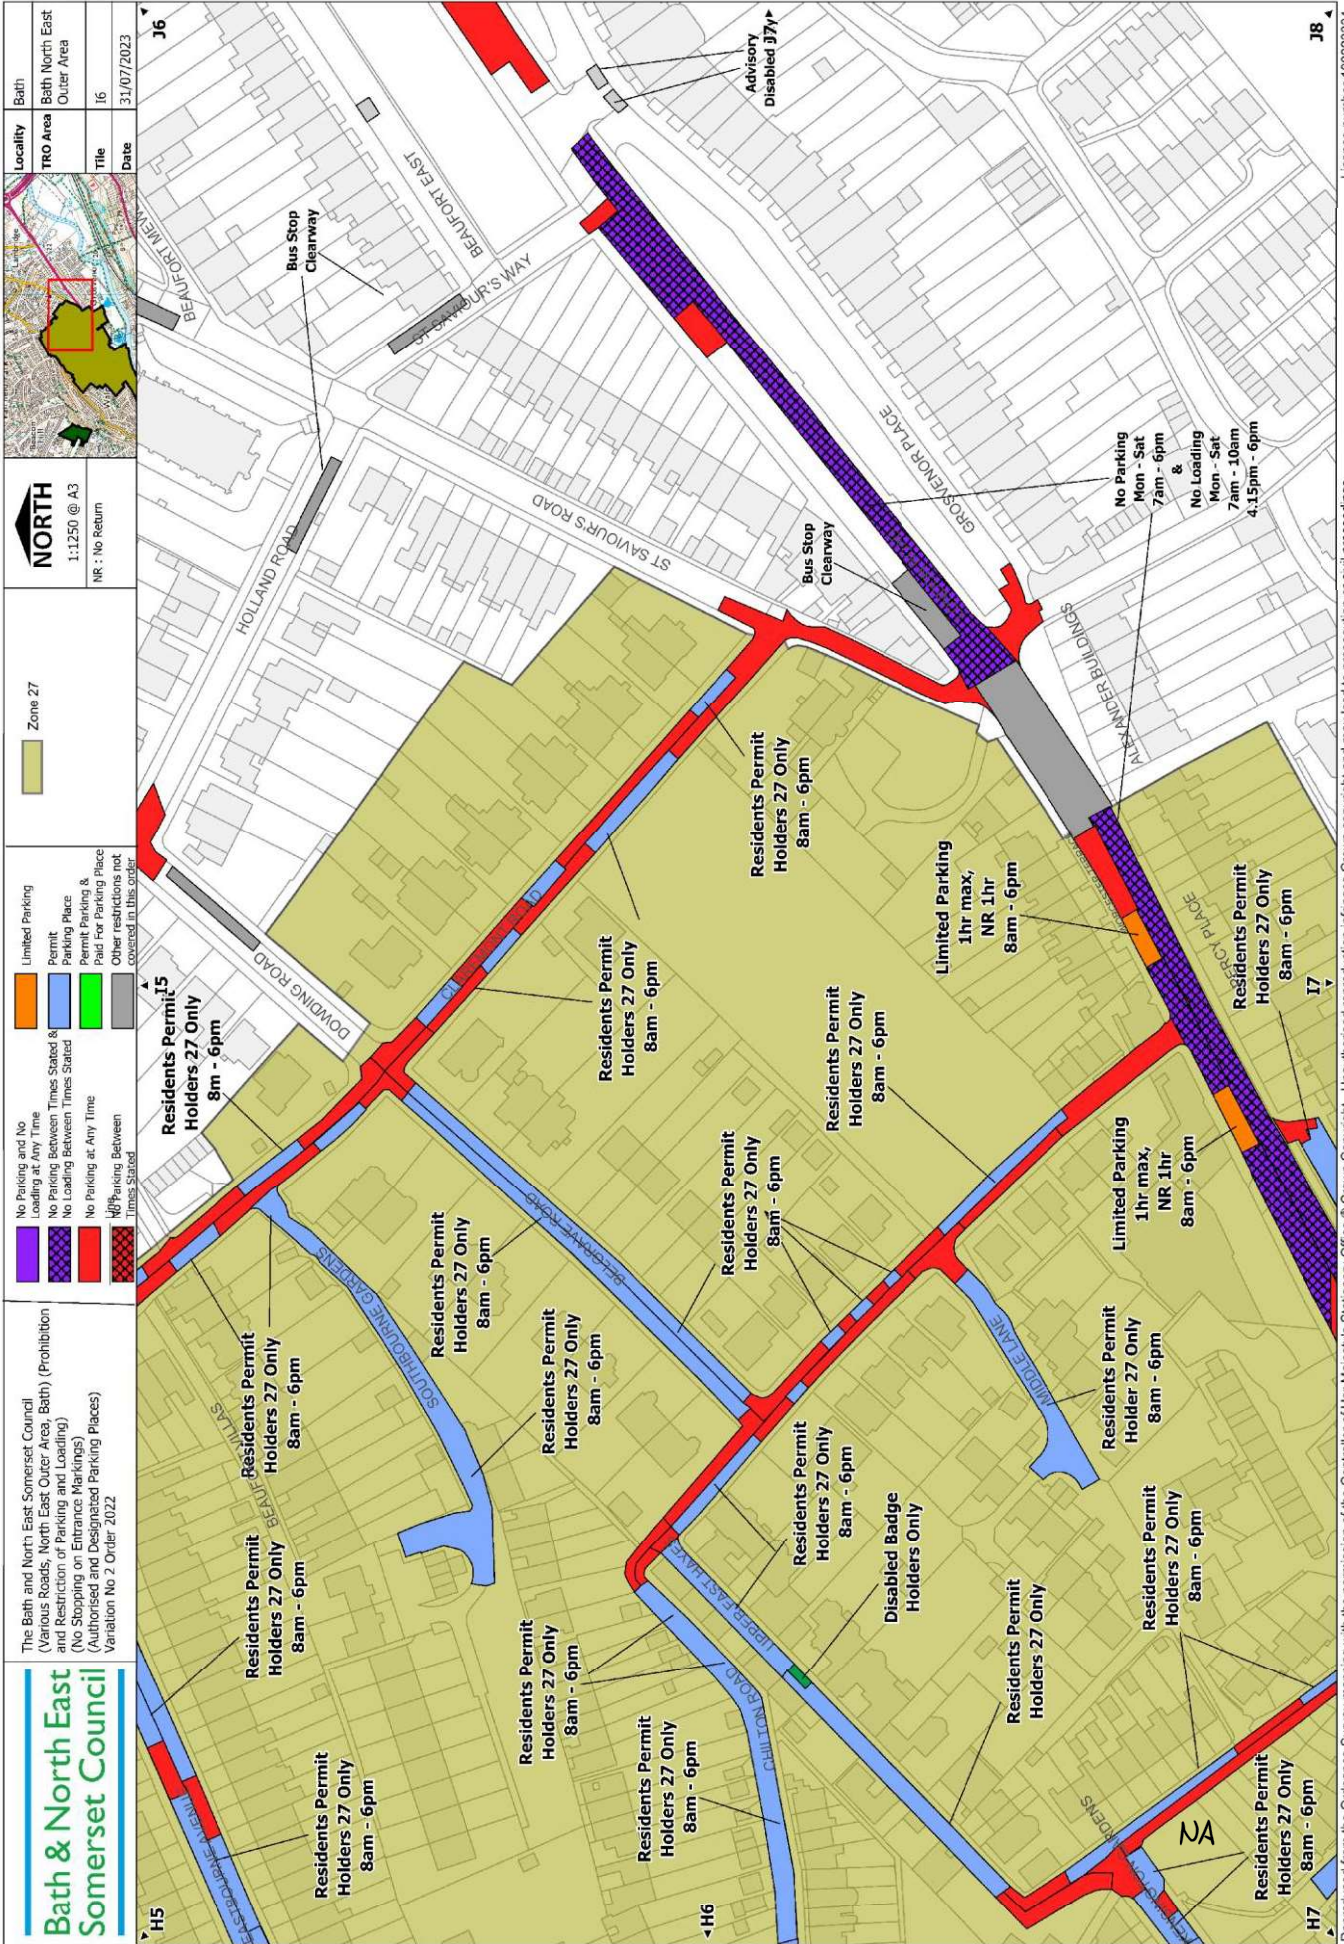

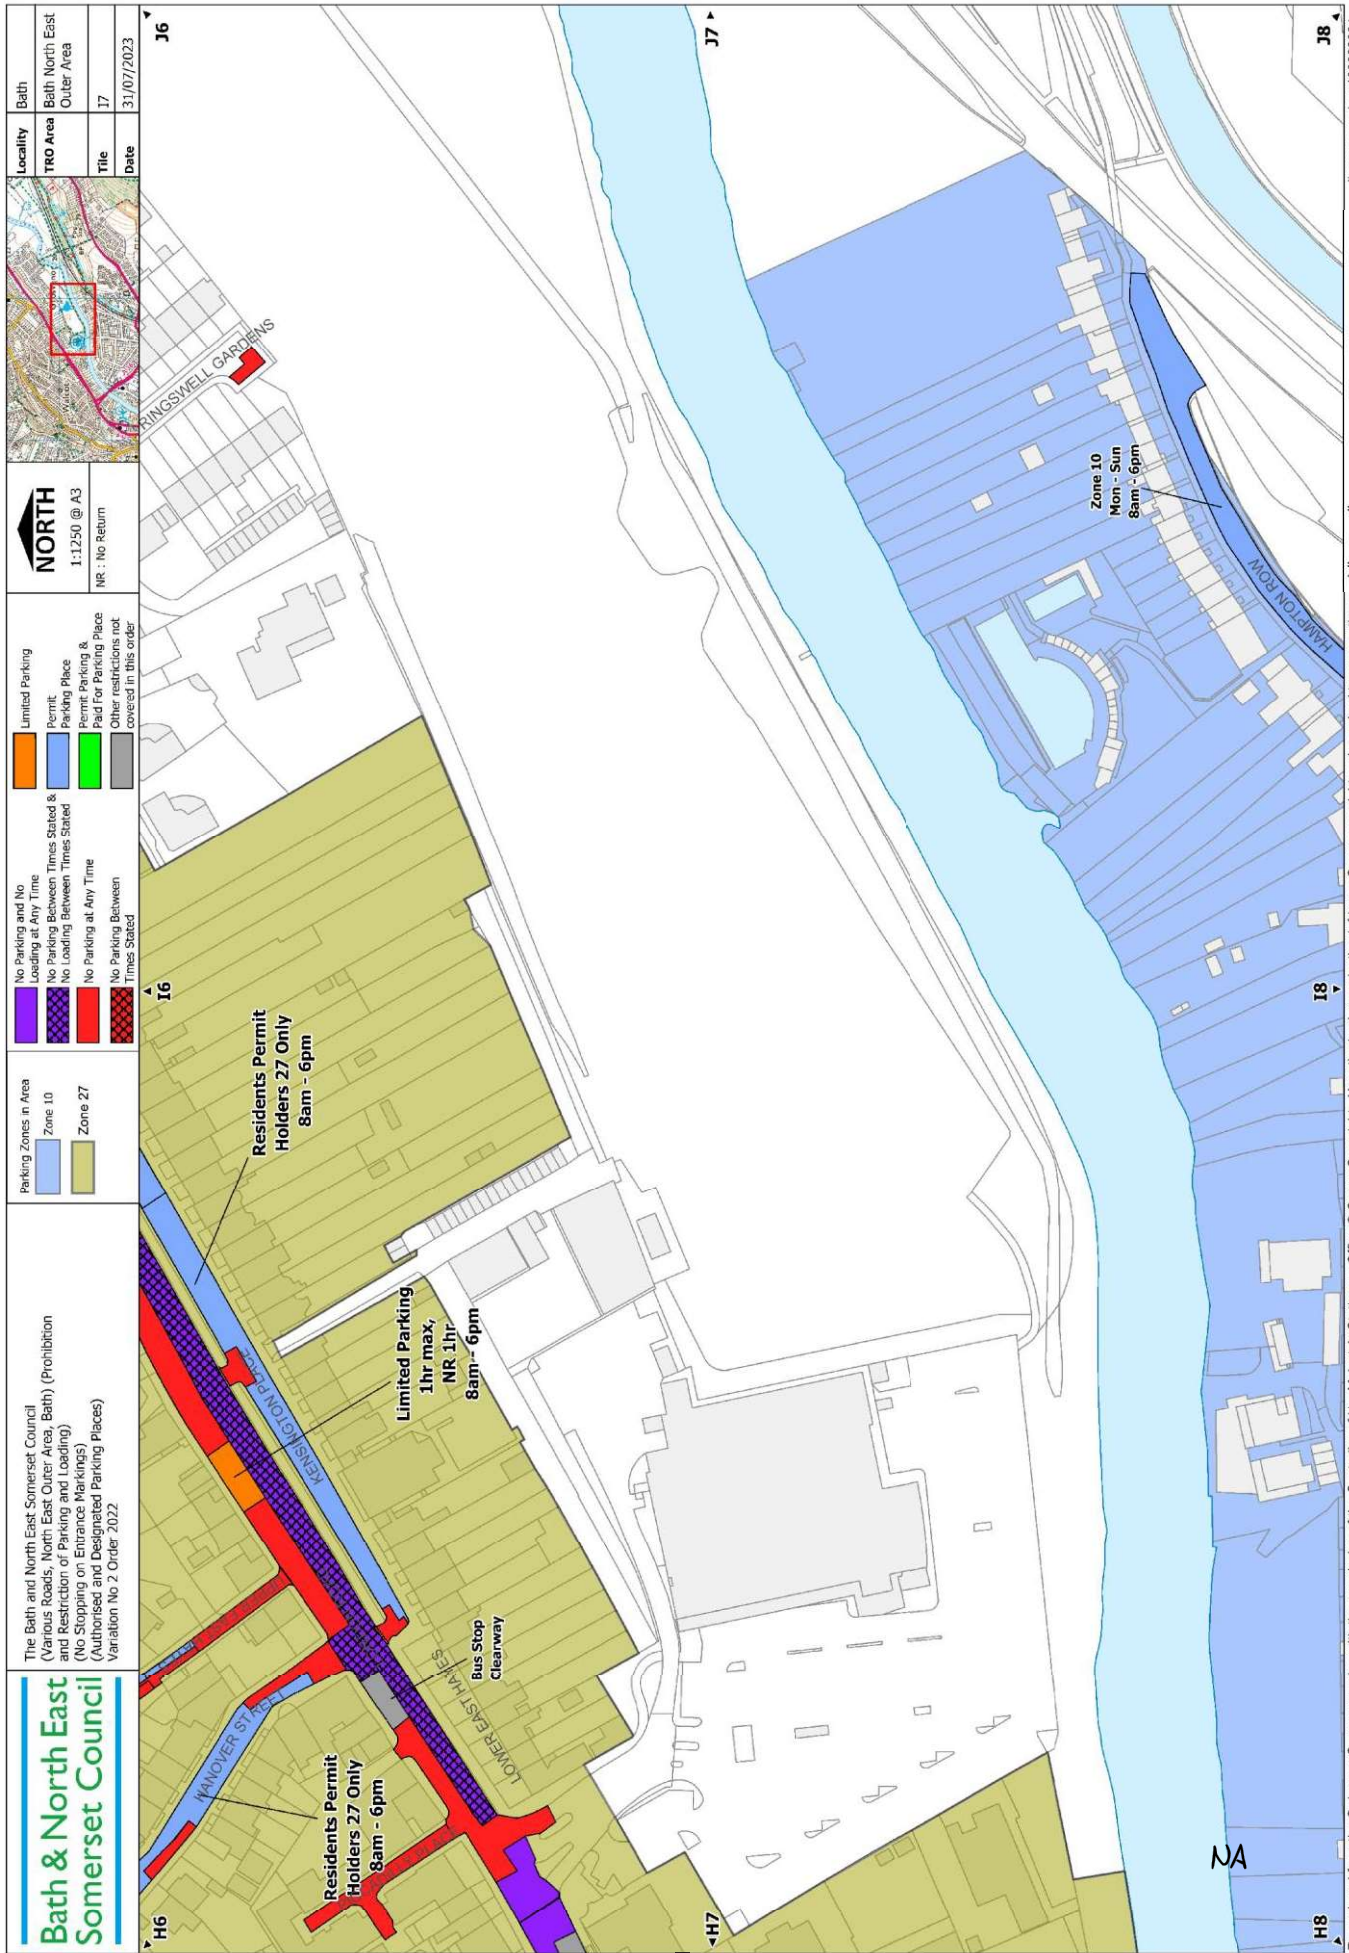

Bath & North East Somerset Council

The Bath and North East Somerset Council (Various Roads, North East Outer Area, Bath) (Prohibition and Restriction of Parking and Loading) (No Stopping on Entrance Markings) (Authoriser and Designated Parking Places) Variation No 2 Order 2022

NORTH
1:1250 @ A3
NR : No Return

Locality	Bath
TRG Area	Bath North East Outer Area
Title	I7
Date	31/07/2023

Parking Zones in Area

- Zone 10
- Zone 27

No Parking and No Loading at Any Time

- No Parking Between Times Stated & No Loading Between Times Stated
- No Parking at Any Time
- No Parking Between Times Stated

Limited Parking

- Permit
- Permit Parking & Paid For Parking Place
- Other restrictions not covered in this order

Residents Permit Holders 27 Only 8am - 6pm

Limited Parking 1hr max, NR 1hr 8am - 6pm

Zone 10 Mon - Sun 8am - 6pm