

**BATH AND NORTH EAST SOMERSET COUNCIL**

**(VARIOUS ROADS, NORTH WEST OUTER AREA, BATH) (PROHIBITION AND RESTRICTION OF PARKING AND LOADING) (NO STOPPING ON ENTRANCE MARKINGS) (AUTHORISED AND DESIGNATED PARKING PLACES) (VARIATION NO. 3) ORDER 2022**

The Bath and North East Somerset Council (“the Council”) in exercise of its powers under sections 1, 2, 4, 32, 35, 45, 46, 49, 51, 53 and 63A of and Part IV of Schedule 9 to the Road Traffic Regulation Act 1984 (“the 1984 Act”) and of all other enabling powers, after consultation with the chief officer of police in accordance with Part III of Schedule 9 to the 1984 Act, makes the following order:-

1. This order comes into operation on the 20<sup>th</sup> February 2023 and may be cited as the Bath and North East Somerset Council (Various Roads, North West Outer Area, Bath) (Prohibition and Restriction of Parking and Loading) (No Stopping on Entrance Markings) (Authorised and Designated Parking Places) (Variation No. 3) Order 2022.

**VARIATION OF EXISTING ORDERS**

2. The Bath and North East Somerset Council (Various Roads, North West Outer Area, Bath) (Prohibition and Restriction of Parking and Loading) (No Stopping on Entrance Markings) (Authorised and Designated Parking Places) Order 2022, as varied by the Bath and North East Somerset Council (Various Roads, North West Outer Area, Bath) (Prohibition and Restriction of Parking and Loading) (No Stopping on Entrance Markings) (Authorised and Designated Parking Places) (Variation no.1) Order 2022, as varied by the Bath and North East Somerset Council (Various Roads, North West Outer Area, Bath) (Prohibition and Restriction of Parking and Loading) (No Stopping on Entrance Markings) (Authorised and Designated Parking Places) (Variation no.2) Order 2022 is further varied and has effect as though:

- (1)the Tile D8 is replaced with the Tile D8 dated in the schedule to this order;
- (2)the Tile D9 is replaced with the Tile D9 dated in the schedule to this order;
- (3)the Tile D10 is replaced with the Tile D10 dated in the schedule to this order;

Given under the Common Seal of the Bath and North East Somerset Council the 8<sup>th</sup> day of December 2022.

THE COMMON SEAL of  
BATH AND NORTH EAST  
SOMERSET COUNCIL

was hereunto affixed in the  
presence of:-  
Authorised signatory


*Nazia Ali*



Sealed By: Bath & North East Somerset Council  
Sealed Time: 2022/12/08 | 09:15 GMT

**SCHEDULE 1**

MAPS/TILES

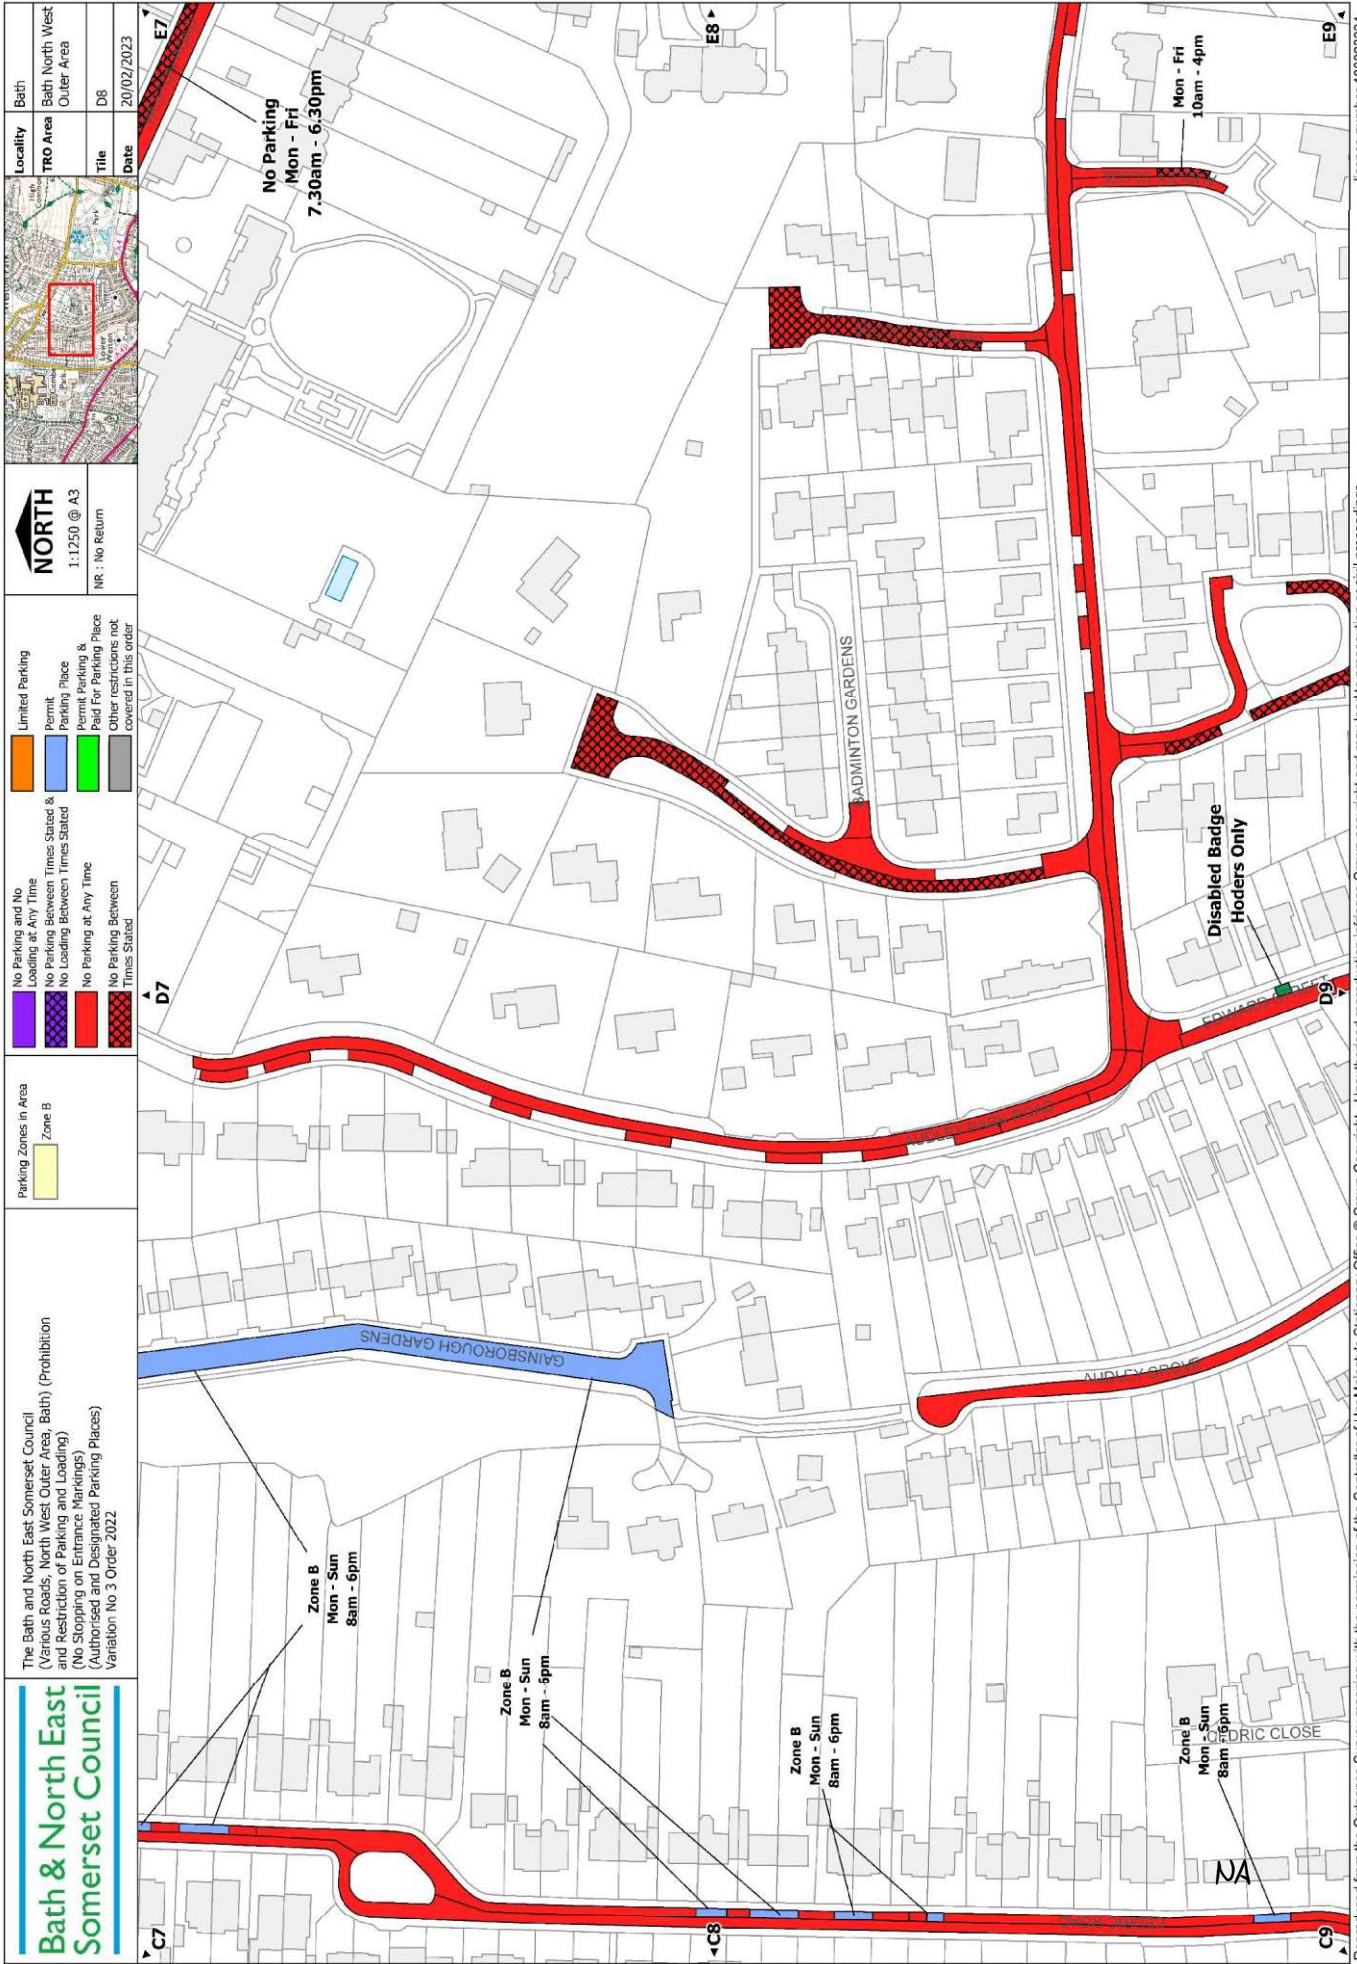

**Bath & North East Somerset Council**  
 Various Roads, North West Outer Area, Bath) (Prohibition and Restriction of Parking and Loading) (No Stopping on Entrances, Markings) (Authorised and Designated Parking Places) Variation No 3 Order 2022

**NORTH**  
 1:1250 @ A3  
 NR: No Return

**Parking Zones in Area**  
 Zone B

**Legend:**  
 No Parking and No Loading at Any Time (Purple)  
 No Parking Between Times Stated & No Loading Between Times Stated (Blue)  
 No Parking at Any Time (Red)  
 No Parking Between Times Stated (Black)  
 Limited Parking (Orange)  
 Permit Parking (Light Blue)  
 Permit Parking & Paid For Parking Place (Green)  
 Other restrictions not covered in this order (Grey)

**Locality**  
 Bath North West Outer Area

**Title**  
 D6

**Date**  
 20/02/2023

**Other Restrictions:**  
 No Parking Mon - Fri 7.30am - 6.30pm

**Disabled Badge Holders Only**



