

**BATH AND NORTH EAST SOMERSET COUNCIL**

**(VARIOUS ROADS, SOUTH WEST OUTER AREA, BATH) (PROHIBITION AND RESTRICTION OF PARKING AND LOADING) (NO STOPPING ON ENTRANCE MARKINGS) (AUTHORISED AND DESIGNATED PARKING PLACES) (VARIATION NO. 3) ORDER 2023**

The Bath and North East Somerset Council (“the Council”) in exercise of its powers under sections 1, 2, 4, 32, 35, 45, 46, 49, 51, 53 and 63A of and Part IV of Schedule 9 to the Road Traffic Regulation Act 1984 (“the 1984 Act”) and of all other enabling powers, after consultation with the chief officer of police in accordance with Part III of Schedule 9 to the 1984 Act, makes the following order:-

1. This order comes into operation on the 7<sup>th</sup> August 2023 and may be cited as the Bath and North East Somerset Council (Various Roads, South West Outer Area, Bath) (Prohibition and Restriction of Parking and Loading) (No Stopping on Entrance Markings) (Authorised and Designated Parking Places) (Variation No. 3) Order 2023.

**VARIATION OF EXISTING ORDER**

2. The Bath and North East Somerset Council (Various Roads, South West Outer Area, Bath) (Prohibition and Restriction of Parking and Loading) (No Stopping on Entrance Markings) (Authorised and Designated Parking Places) (Consolidation) Order 2022 as varied by The Bath and North East Somerset Council (Various Roads, South West Outer Area, Bath) (Prohibition and Restriction of Parking and Loading) (No Stopping on Entrance Markings) (Authorised and Designated Parking Places) (Variation No.1) Order 2022 as varied by The Bath and North East Somerset Council (Various Roads, South West Outer Area, Bath) (Prohibition and Restriction of Parking and Loading) (No Stopping on Entrance Markings) (Authorised and Designated Parking Places) (Variation No.2) Order 2022 is further varied by and has effect as though:

- (1)the Tile A12 in the schedule to that order is replaced with the Tile A12 dated in the schedule to this order;
- (2)the Tile A13 in the schedule to that order is replaced with the Tile A13 dated in the schedule to this order;
- (3)the Tile B13 in the schedule to that order is replaced with the Tile B13 dated in the schedule to this order;
- (4)the Tile B14 in the schedule to that order is replaced with the Tile B14 dated in the schedule to this order;
- (5)the Tile B15 in the schedule to that order is replaced with the Tile B15 dated in the schedule to this order;
- (6)the Tile C12 in the schedule to that order is replaced with the Tile C12 dated in the schedule to this order;
- (7)the Tile C13 in the schedule to that order is replaced with the Tile C13 dated in the schedule to this order;
- (8)the Tile C14 in the schedule to that order is replaced with the Tile C14 dated in the schedule to this order;
- (9)the Tile C15 in the schedule to that order is replaced with the Tile C15 dated in the schedule to this order;
- (10) the Tile C16 in the schedule to that order is replaced with the Tile C16 dated in the schedule to this order;
- (11) the Tile D15 in the schedule to that order is replaced with the Tile D15 dated in the schedule to this order;

- (12) the Tile D18 in the schedule to that order is replaced with the Tile D18 dated in the schedule to this order;
- (13) the Tile E15 in the schedule to that order is replaced with the Tile E15 dated in the schedule to this order;
- (14) the Tile E16 in the schedule to that order is replaced with the Tile E16 dated in the schedule to this order;
- (15) the Tile F15 in the schedule to that order is replaced with the Tile F15 dated in the schedule to this order;

Given under the Common Seal of the Bath and North East Somerset Council the 20<sup>th</sup> day of July 2023.

THE COMMON SEAL of  
BATH AND NORTH EAST  
SOMERSET COUNCIL  
was hereunto affixed in the  
presence of:-



Authorised signatory



13286

**SCHEDULE**

The Bath and North East Somerset Council  
 (Various Roads, South West Outer Area, Bath) (Prohibition  
 and Restriction of Parking and Loading)  
 (No Stopping on Entrance Parkings)  
 (Aided and Designated Parking Places)  
 Variation No 3 Order 2023

- No parking and No Loading at Any Time
- No parking between times stated
- No loading between times stated
- No parking at any time
- No parking between times stated

**NORTH**  
 I:1250 @ A3  
 NR - No Return

**Limited Parking**  
 Permit  
 Parking Place  
 Permit Parking & Paid For Parking Place  
 Other restrictions not covered in this order

Locality	Bath
TR0 Area	Bath South West Outer Area
Title	A12
Date	07/09/2023



# Bath & North East Somerset Council

The Bath and North East Somerset Council  
 (Various Roads, South West Outer Area, Bath) (Prohibition  
 and Restriction of Parking and Loading)  
 (No Stopping on Entrance Markings)  
 (Authorised and Designated Parking Places)  
 Variation No. 3 Order 2023

- No parking and No Loading at Any Time
- No parking Between Times Stated
- No loading Between Times Stated
- No parking at Any Time
- No parking Between Times Stated

- Limited Parking
- Permit Parking
- Permit Parking & Paid For Parking Place
- Other restrictions not covered in this order

**NORTH**  
 1:1250 @ A3  
 NR - No Return



Locality	Bath
TRD Area	Bath South West Outer Area
Title	A13
Date	07/08/2023



I-9



	No parking and no loading at any time
	No parking between times stated
	No loading between times stated
	No parking at any time
	No parking between times stated

**NORTH**  
 1:1250 @ A3  
 NR - No Return



Locality	Bath
TRO Area	Bath South West Outer Area
Title	B13
Date	07/08/2023




	No Parking and No Loading at Any Time
	No Parking Between Times Stated
	No Loading Between Times Stated
	No Parking at Any Time
	No Parking Between Times Stated

**NORTH**  
1:1250 @ A3  
NR : No Return

	Limited Parking
	Permit parking place
	Permit parking place paid for parking place
	Other restrictions not covered in this order

Locality	Bath
TRO Area	Bath South West Outer Area
Title	B14
Date	07/09/2023

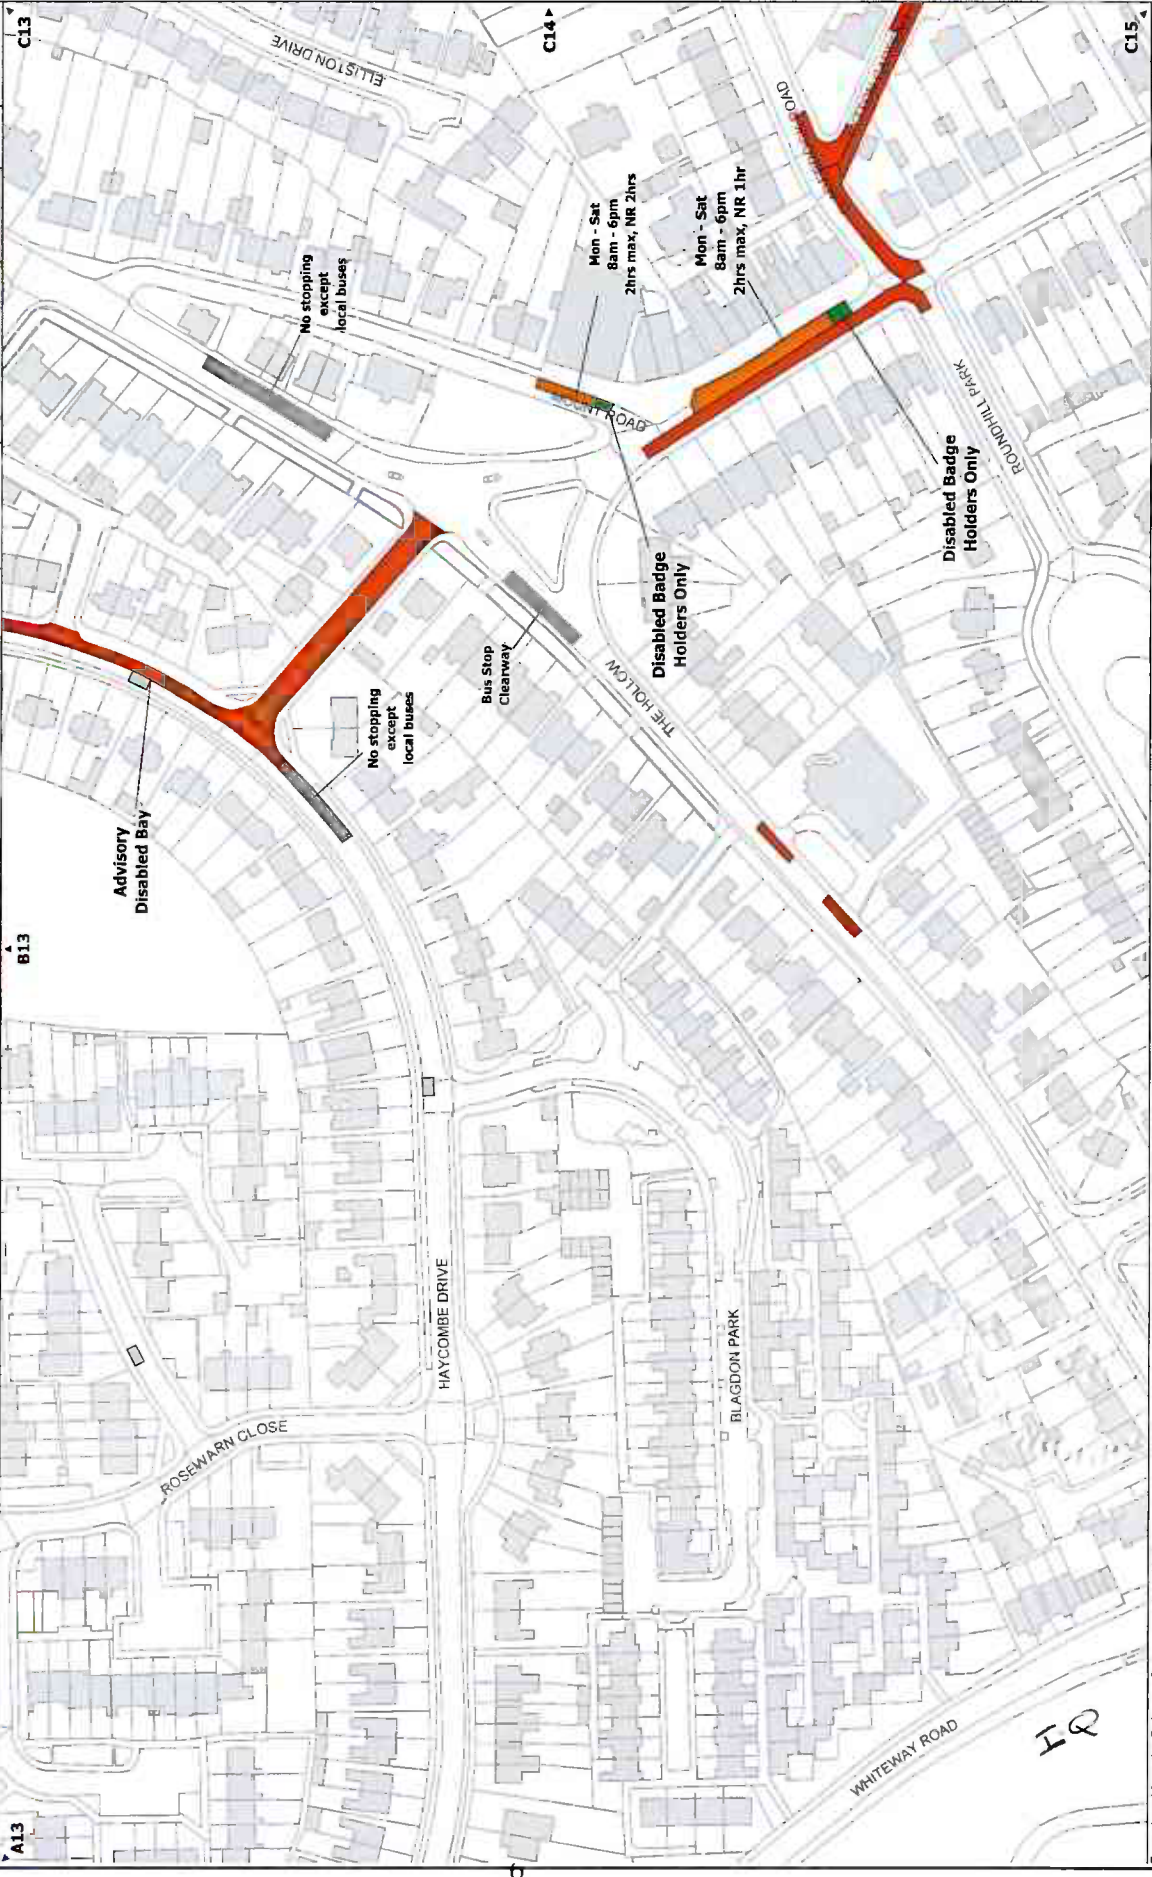



**Bath & North East Somerset Council**

The Bath and North East Somerset Council (Various Roads, South West Outer Area, Bath) (Prohibition and Restriction of Parking and Loading) (No Stopping on Entrance Markings) (Authorised and Designated Parking Places) Variation No.3 Order 2023

	No parking and loading at any time		Limited Parking Permit
	No parking between times stated		Permit Parking & Loading
	No loading between times stated		Permit Parking & Loading Paid For Parking Place
	No parking at any time		Other restrictions not covered in this order
	No parking between times stated		

**NORTH**  
1:1250 @ A3  
NR - No Return



Locality	Bath
TRO Area	Bath South West Outer Area
Title	B15
Date	07/08/2023



**Bath & North East Somerset Council**

The Bath and North East Somerset Council  
 (Various Roads, South West Outer Area, Bath) (Prohibition  
 and Restriction of Parking and Loading)  
 (No Stopping on Entrance Markings)  
 (Authorised and Designated Parking Places)  
 Variation No.3 Order 2023

- No Parking and No Loading at Any Time
- No Parking Between Times Stated
- No Loading Between Times Stated
- Permitted Parking Place
- Permitted Loading Place
- Paid for Parking Place
- Other restrictions not covered in this order

**NORTH**  
 1:250 @ A3  
 NR, No Return



Locality	Bath
TR0 Area	Bath South West Outer Area
Title	C12
Date	07/08/2023



B11  
 B12  
 B13  
 C11  
 C12  
 C13  
 D12  
 D13

19



**Bath & North East Somerset Council**  
 Various Roads, South West Outer Area, Bath (Prohibition and Restriction of Parking and Loading)  
 (No Stopping on Entrance Markings)  
 (Authorised and Designated Parking Places)  
 Variation No.3 Order 2023

The Bath and North East Somerset Council  
 (Various Roads, South West Outer Area, Bath) (Prohibition and Restriction of Parking and Loading)  
 (No Stopping on Entrance Markings)  
 (Authorised and Designated Parking Places)  
 Variation No.3 Order 2023

**North**  
 1:1250 @ A3  
 NR: No Return

**Locality**  
 Bath South West Outer Area

**Title**  
 C13

**Date**  
 07/09/2023




**Bath & North East Somerset Council**

The Bath and North East Somerset Council (Various roads, South West Outer Area, Bath) (Prohibition and Restriction of Parking and Loading) (No Stopping on Entrance Markings) (Authorised and Designated Parking Places) Variation No. 3 Order 2023

- No Parking and No Loading at Any Time
- No Parking Between Times Stated
- No Loading Between Times Stated
- No Parking at Any Time
- No Parking Between Times Stated

**NORTH**  
1:1250 @ A3  
NK : No 48Quin

- Limited Parking
- Permit Parking Place
- Permit Parking & Paid For Parking Place
- Other restrictions not covered in this order



Locality	Bath
TPO Area	Bath South West Outer Area
Title	C14
Date	07/09/2023



Generated from the Ordnance Survey map with the permission of the Controller of Her Majesty's Stationery Office. This document is copyright of the Controller of Her Majesty's Stationery Office and may not be reproduced or published in any form without the permission of the Controller of Her Majesty's Stationery Office.



	No parking and no loading at any time
	No parking between times stated
	No loading between times stated
	No parking at any time
	No parking between times stated

**NORTH**  
1:1250 @ A3  
NR : No Return



Locality	Bath
TRO Area	Bath South West Outer Area
Title	C15
Date	07/09/2023



# Bath & North East Somerset Council


The Bath and North East Somerset Council  
 (Various Roads, South West Outer Area, Bath) (Prohibition  
 and Restriction of Parking and Loading)  
 (No Stopping on Entrance Markings)  
 (Authorised and Designated Parking Places)  
 Variation No 3 Order 2023

-  No parking and no loading at any time
-  No parking between times stated
-  No loading between times stated
-  No parking at any time
-  No parking between times stated

**NORTH**  
 1:1250 @ A3  
 NR - No Return



Locality	Bath South West Outer Area
Title	CL16
Date	07/08/2023

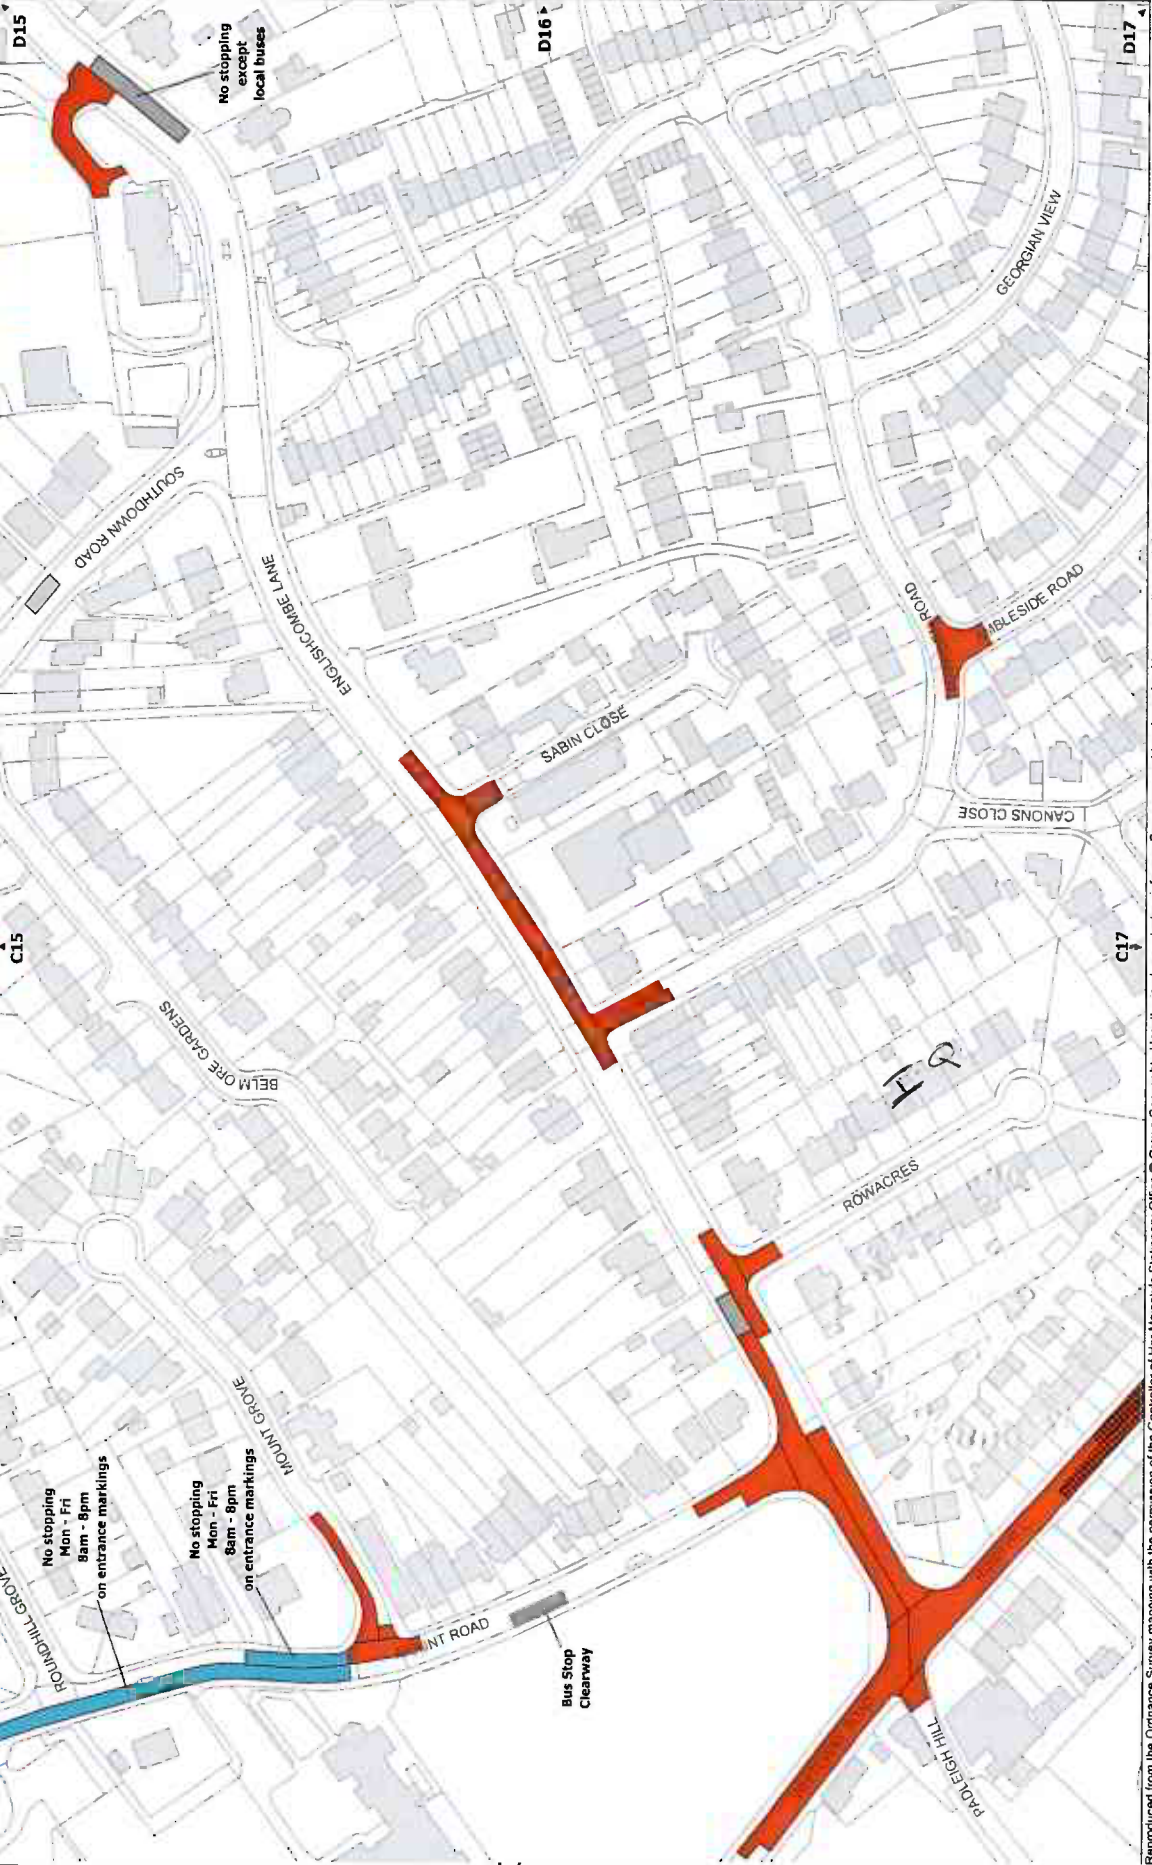



# Bath & North East Somerset Council

The Bath and North East Somerset Council  
 (Various Roads, South West Outer Area, Bath) (Prohibition  
 and Restriction of Parking and Loading)  
 (No Stopping on Entrance Markings)  
 (Authorised and Designated Parking Places)  
 Variation No 3 Order 2023

- No parking and No Loading at Any Time
- No parking between Times Stated
- No Loading between Times Stated
- No parking at Any Time
- No parking between Times Stated

- Limited Parking
- Permit Parking Place
- Permit Parking & Paid For Parking Place
- Other restrictions not covered in this order

**NORTH**  
 1:1750 @ A3  
 NR - No Return



Locality	Bath
TRO Area	Bath South West Outer Area
Title	D15
Date	07/08/2023



**Bath & North East Somerset Council**

The Bath and North East Somerset Council  
 (Various Roads, South West Outer Area, Bath) (Prohibition  
 and Restriction of Parking and Loading)  
 (No Stopping on Entrance Markings)  
 (Authorised and Designated Parking Places)  
 Variation No.3 Order 2023

**Legend:**

- No Parking and No Loading at Any Time
- No Parking Between Times Stated
- No Loading Between Times Stated
- No Parking at Any Time
- No Parking Between Times Stated
- Limited Parking
- Permit Parking
- Permit Parking & Paid For parking Place
- Other restrictions not covered in this order

**Map Information:**

North  
 1:1250 @ A3  
 MR : No Return

Locality: Bath  
 TR0 Area: Bath South West Outer Area  
 Title: D18  
 Date: 07/08/2023





# Bath & North East Somerset Council


The Bath and North East Somerset Council  
 (Various Roads, South West Outer Area, Bath) (Prohibition  
 and Restriction of Parking and Loading)  
 (No Stopping on Entrance Markings)  
 (Authorised and Designated Parking Places)  
 Variation No.3 Order 2023

- No parking and no loading at any time
- No parking between times stated
- No loading between times stated
- No parking at any time
- No parking between times stated
- No loading between times stated

**North**  
 1:1750 @ A3  
 NR - No Return



Locality	Bath
TRO Area	Bath South West Outer Area
Title	E15
Date	07/08/2023

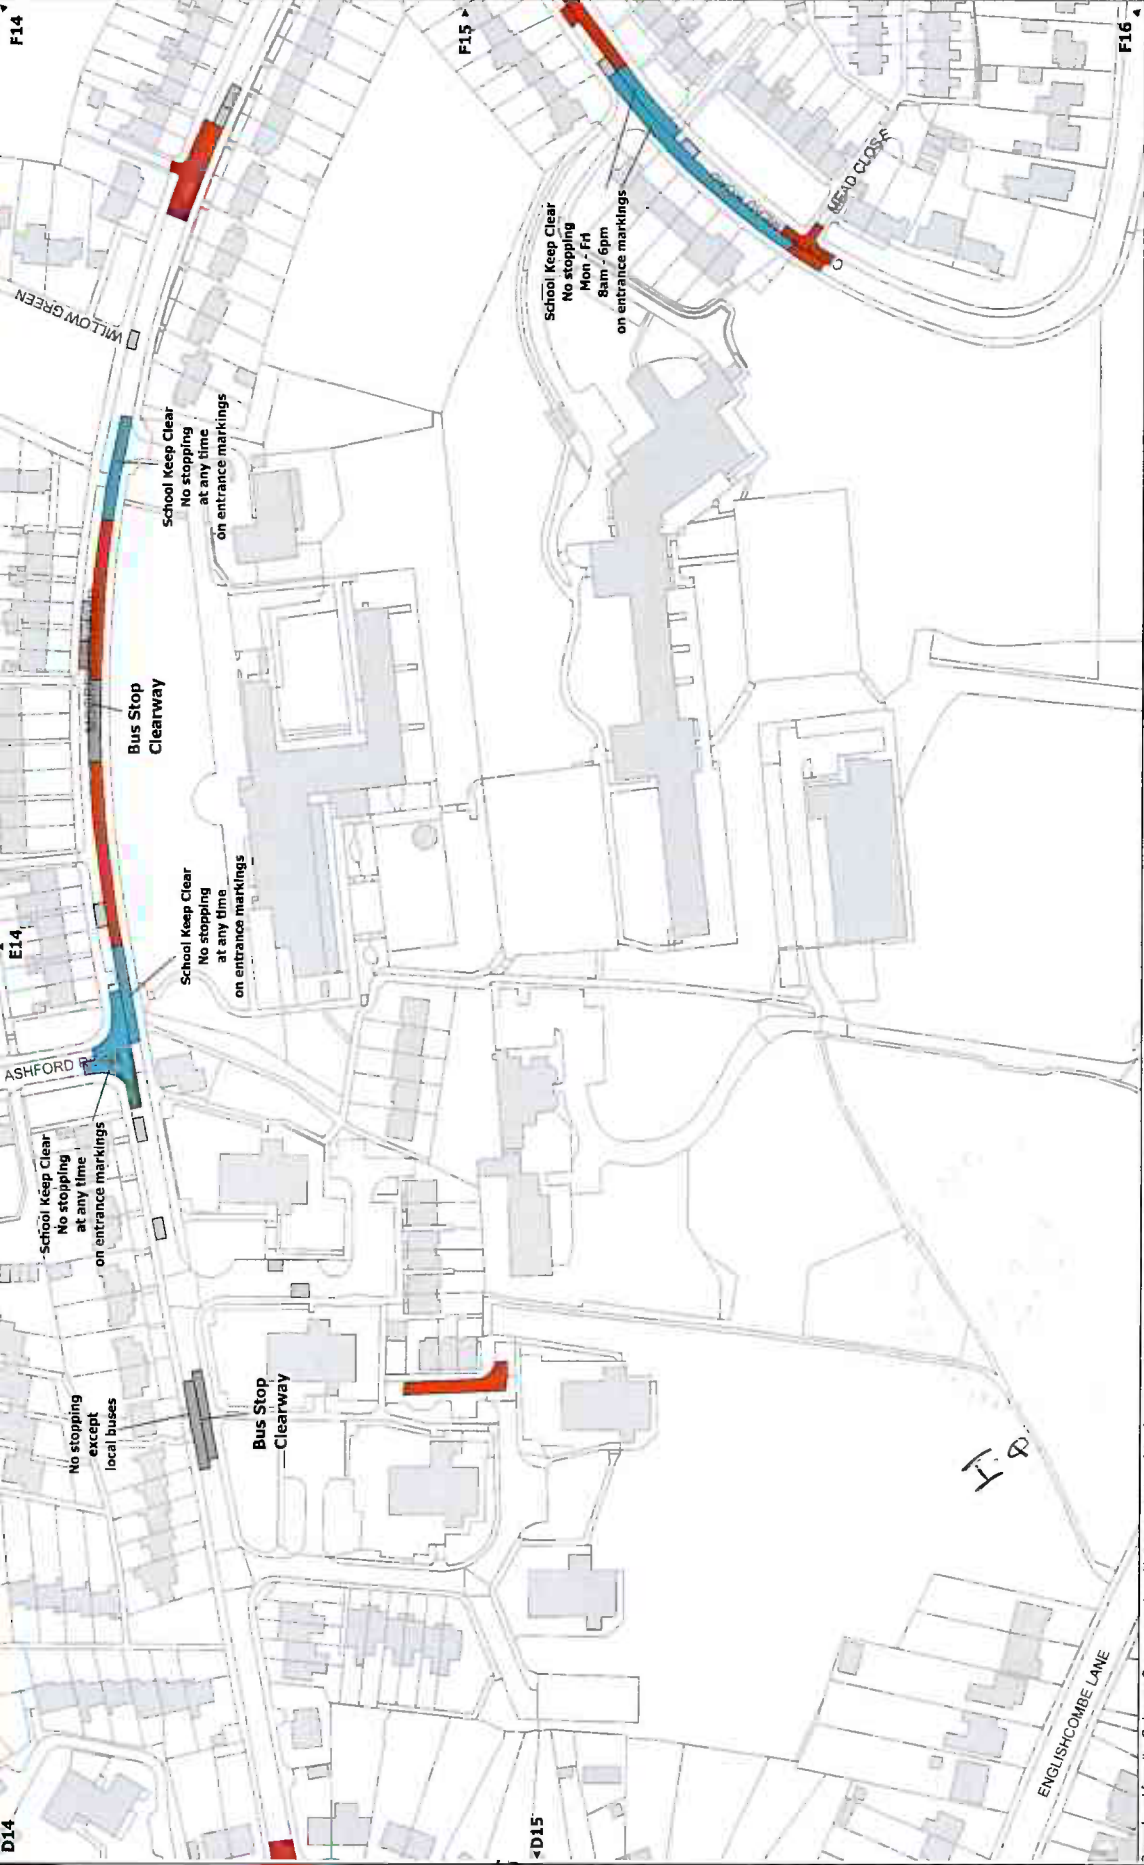

	No Parking and No Loading at Any Time
	No Parking Between Times Stated
	No Loading Between Times Stated
	No Parking at Any Time
	No Parking Between Times Stated

**NORTH**  
 1:1250 @ A3  
 NR, No Return



Locality	Bath
TRO Area	Bath South West Outer Area
Title	E16
Date	07/08/2023



*I.R*



**Parking Zones in Area**

	Zone C2
	Zone C3
	Zone 18

**Other restrictions not covered in this order**

	No Parking at Any Time
	No Loading Between Times Stated
	No Parking at Any Time
	No Parking Between Times Stated

**Other restrictions not covered in this order**

	Permit Parking
	Permit Parking & Loading
	Permit Parking & Loading
	Permit Parking & Loading

**NORTH**  
1:1250 @ A3  
NR - No Return



Locality	Bath
TR0 Area	Bath South West Outer Area
Title	F15
Date	07/08/2023

