

BATH AND NORTH EAST SOMERSET COUNCIL**(VARIOUS ROADS, SOUTH WEST OUTER AREA, BATH)
(PROHIBITION AND RESTRICTION OF PARKING AND LOADING) (NO STOPPING ON
ENTRANCE MARKINGS) (AUTHORISED AND DESIGNATED PARKING PLACES)
(VARIATION NO. 4) EXPERIMENTAL ORDER 2023**

The Bath and North East Somerset Council (“the Council”) in exercise of its powers under Section 9 and Section 10 of the Road Traffic Regulation Act 1984 (“the 1984 Act”) and of all other enabling powers, after consultation with the Chief Officer of Police in accordance with Part III of Schedule 9 to the 1984 Act, makes the following Experimental Order: -

1. This Experimental Order comes into operation on the 29th August 2023 and may be cited as the Bath and North East Somerset Council (Various Roads, South West Outer Area, Bath) (Prohibition and Restriction of Parking and Loading) (No Stopping On Entrance Markings) (Authorized and Designated Parking Places) (Variation No.4) Experimental Order 2023;
2. Additional experimental dual use Zone 28 Permit Holder and Limited Waiting parking bays and Limited Waiting only parking bays for 2 and 3 hours along various roads in the South West outer area of Bath as listed in Schedule 1.

Consolidation of Existing Orders

3. The Orders listed in Schedule 2 are varied.

Given under the Common Seal of the Bath and North East Somerset Council the 10th day of August 2023.

THE COMMON SEAL of
BATH AND NORTH EAST
SOMERSET COUNCIL
was hereunto affixed in the
presence of:-



Sealed By: Bath & North East Somerset Council
Sealed Time: 2023/08/10 | 09:49 BST

Authorised signatory

SCHEDULE 1


Premises/area being supported	Location	Number of bays	Existing	Proposed
Moorland Road and Baptist Church, Triangle East	St Kilda's Road (northern end, close to Moorland Road)	6	Residents Parking Bays	Dual use with 3hr limited waiting
Moorland Road and Baptist Church, Triangle East	Triangle East/North/western end of Moorland Road	26	Residents Parking Bays	Dual use with 3hr limited waiting
Oldfield Surgery and	Livingstone Terrace	12	Residents	2hr limited waiting bays

St Bart's Church			Parking Bays	
Oldfield Surgery and St Bart's Church	Upper Oldfield Park (Zone 5)	4	Residents Parking Bays	Dual use with 2hr limited waiting
Oldfield Surgery and St Bart's Church	Second Avenue	9	Residents Parking Bays	3hr limited waiting bays
Moorfields Pub and St Alphege's Church	Oldfield Lane	10	Dual use and 3hr limited waiting bays	3hr limited waiting bays
Moorfields Pub and St Alphege's Church	Corner of Oldfield Lane/Beckhampton Road	(2-5)	Double yellow lines	Dual use with 3 hr limited waiting bays
Total= 72-75 extra bays				

SCHEDULE 2
Variation of Existing Orders

The Bath and North East Somerset Council (Various Roads, South West Outer Area, Bath) (Prohibition and Restriction of Parking and Loading) (No Stopping on Entrance Markings) (Authorised and Designated Parking Places) (Consolidation) Order 2022 as varied by The Bath and North East Somerset Council (Various Roads, South West Outer Area, Bath) (Prohibition and Restriction of Parking and Loading) (No Stopping on Entrance Markings) (Authorised and Designated Parking Places) (Variation No.1) Order 2022 as varied by The Bath and North East Somerset Council (Various Roads, South West Outer Area, Bath) (Prohibition and Restriction of Parking and Loading) (No Stopping on Entrance Markings) (Authorised and Designated Parking Places) (Variation No.2) Order 2022 as varied by The Bath and North East Somerset Council (Various Roads, South West Outer Area, Bath) (Prohibition and Restriction of Parking and Loading) (No Stopping on Entrance Markings) (Authorised and Designated Parking Places) (Variation No.3) Order 2023 is further varied by and has effect as though:

- (1) the Tile E12 in the schedule to that order is replaced with the Tile E12 dated in the schedule to this order;
- (2) the Tile E13 in the schedule to that order is replaced with the Tile E13 dated in the schedule to this order.

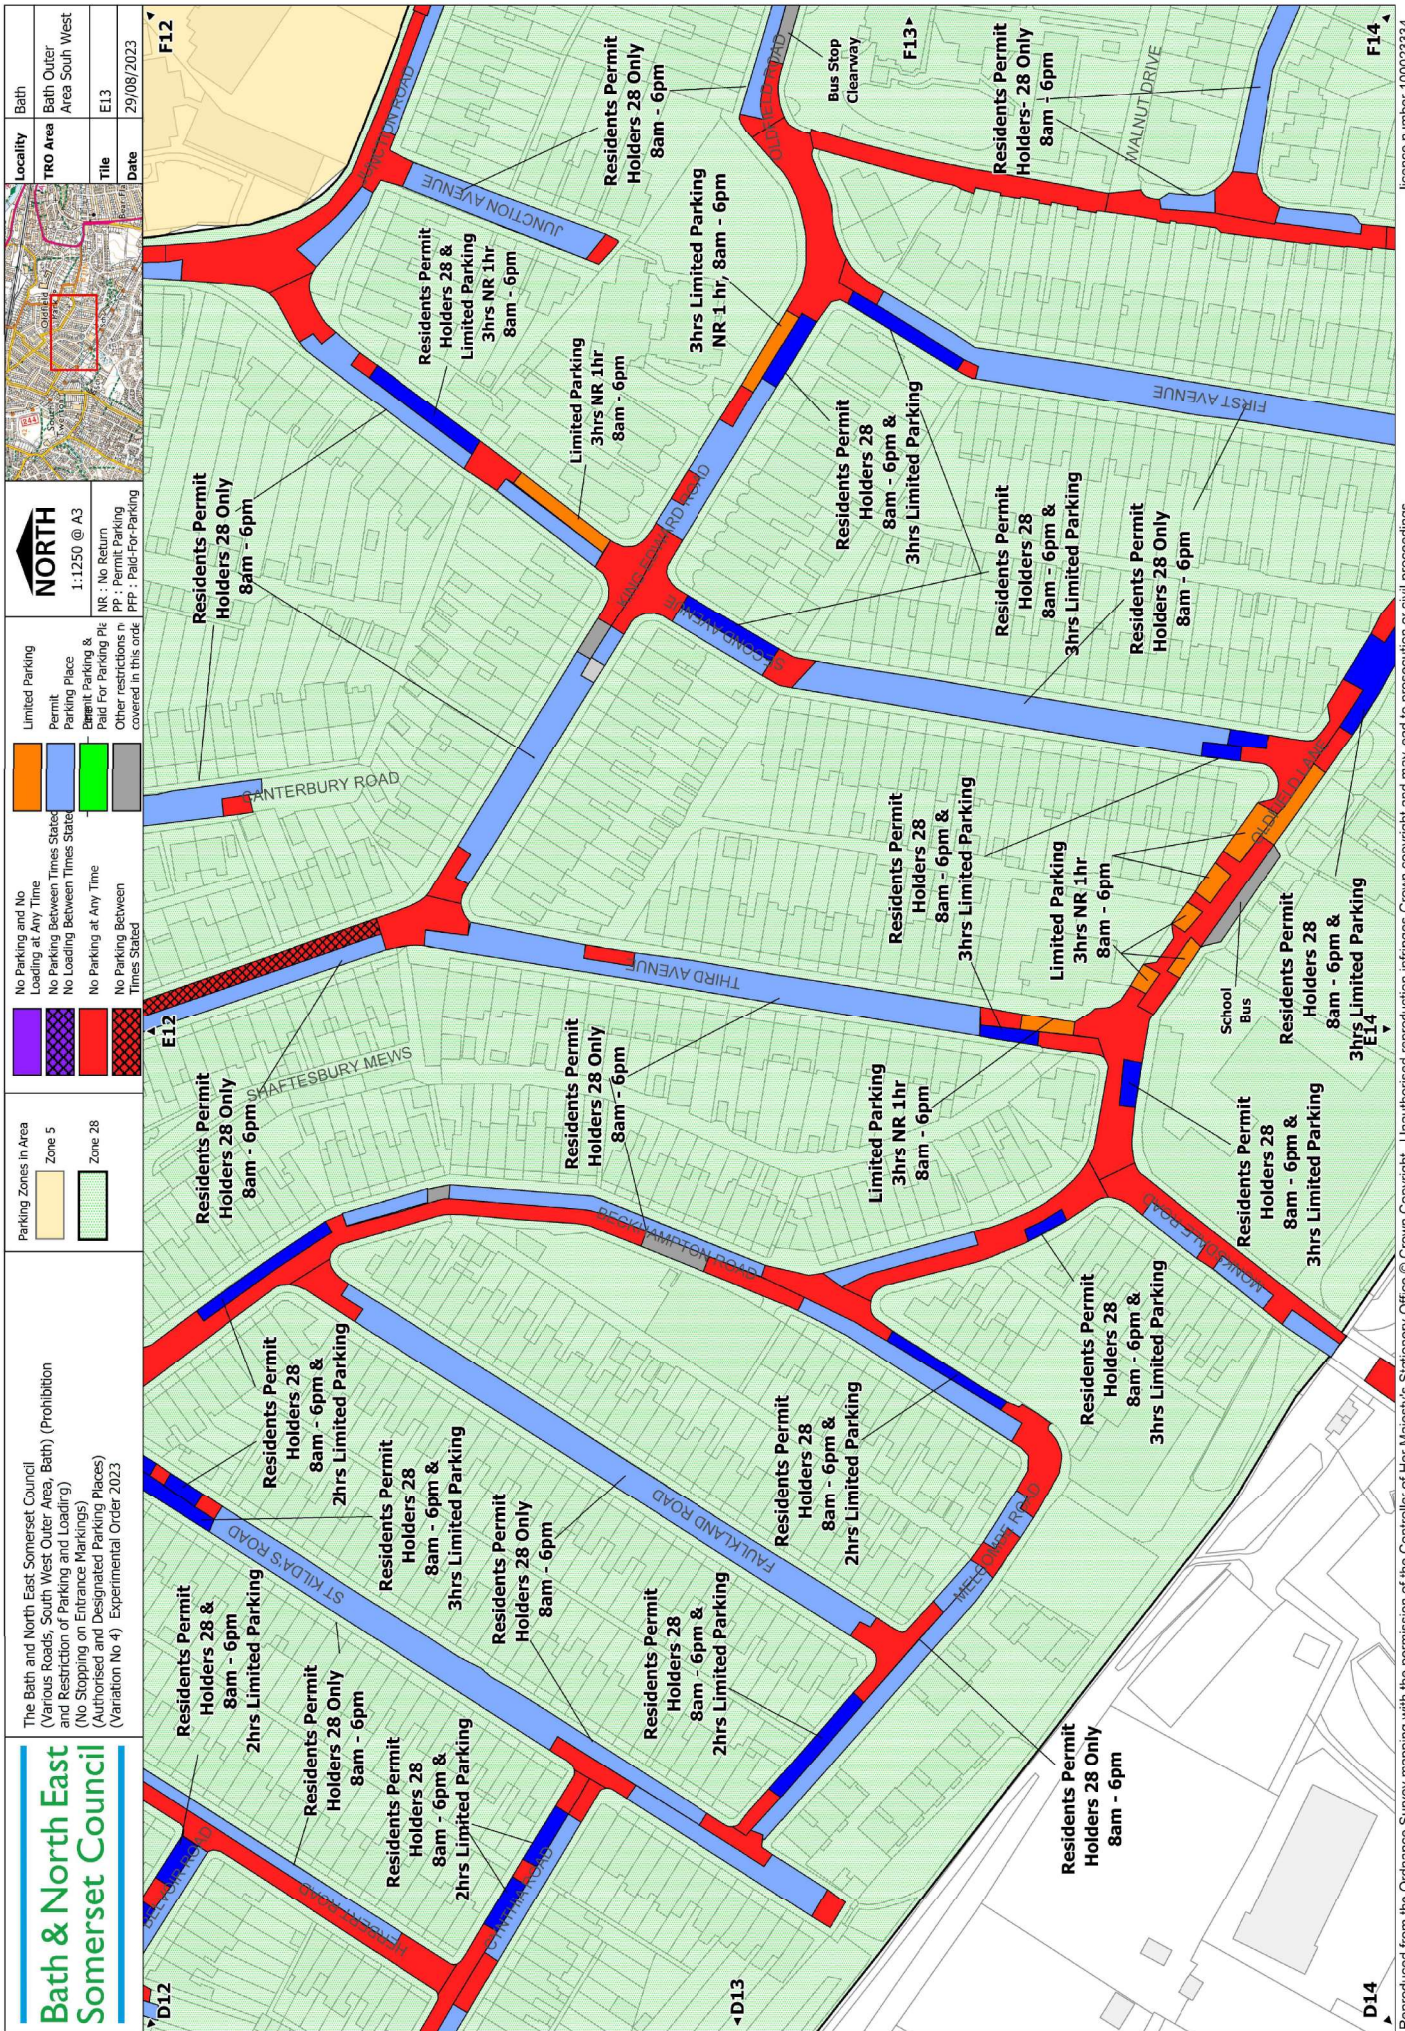

Locality	Bath
TR0 Area	Bath Outer Area South West
Title	E13
Date	29/08/2023



NORTH
1:1250 @ A3

NR : No Return
PP : Permit Parking
PPF : Paid-For-Parking
Other restrictions covered in this order

Orange	Limited Parking
Blue	Permit Parking Place
Green	Permit Parking & Paid For Parking Plk
Grey	Other restrictions covered in this order
White	No Parking and No Loading at Any Time
White	No Parking Between Times Stated
White	No Loading Between Times Stated
White	No Parking at Any Time
White	No Parking Between Times Stated

Yellow	Zone 5
Green	Zone 28

The Bath and North East Somerset Council
(Various Roads, South West Outer Area, Bath) (Prohibition and Restriction of Parking and Loading)
(No Stopping on Entrance Markings)
(Authorised and Designated Parking Places)
(Variation No 4) Experimental Order 2023

Bath & North East Somerset Council