

BATH AND NORTH EAST SOMERSET COUNCIL

(VARIOUS ROADS IN NORTH EAST SOMERSET) (PROHIBITION AND RESTRICTION OF PARKING AND LOADING) (NO STOPPING ON ENTRANCE MARKINGS) (AUTHORISED AND DESIGNATED PARKING PLACES) (VARIATION NO.1) ORDER 2023

The Bath and North East Somerset Council (“the Council”) in exercise of its powers under sections 1, 2, 4, 32, 35, 45, 46, 49, 51, 53 and 63A of and Part IV of Schedule 9 to the Road Traffic Regulation Act 1984 (“the 1984 Act”) and of all other enabling powers, after consultation with the chief officer of police in accordance with Part III of Schedule 9 to the 1984 Act, makes the following order:-

1. This order comes into operation on the 1st November 2023 and may be cited as the Bath and North East Somerset Council (Various Roads in North East Somerset) (Prohibition and Restriction of Parking and Loading) (No Stopping on Entrance Markings) (Authorised and Designated Parking Places) (Variation No.1) Order 2023.

VARIATION OF EXISTING ORDERS

2. The Bath and North East Somerset Council (Various Roads, North East Somerset) (Prohibition and Restriction of Parking and Loading) (No Stopping on Entrance Markings) (Authorised and Designated Parking Places) (Consolidation) Order 2022, as varied by (Cycle Racks, Various Roads) (Bath, Keynsham and Radstock) Minor Order 2023, is varied by and has effect as though:
 - (1)the Batheaston Tile C2 in the schedule to that order is replaced with the Batheaston Tile C2 dated in the schedule to this order;
 - (2)the Batheaston Tile D4 in the schedule to that order is replaced with the Batheaston Tile D4 dated in the schedule to this order;
 - (3)the Bishop Sutton Tile A1 in the schedule to that order is replaced with the Bishop Sutton Tile A1 dated in the schedule to this order;
 - (4)the Bishop Sutton Tile A/A in the schedule to that order is replaced with the Bishop Sutton Tile A/A dated in the schedule to this order;
 - (5)the Bishop Sutton Tile B7 in the schedule to that order is replaced with the Bishop Sutton Tile B7 dated in the schedule to this order;
 - (6)the Bishop Sutton Tile B8 in the schedule to that order is replaced with the Bishop Sutton Tile B8 dated in the schedule to this order;
 - (7)the Bishop Sutton Tile C8 in the schedule to that order is replaced with the Bishop Sutton Tile C8 dated in the schedule to this order;
 - (8)the Bishop Sutton Tile C9 in the schedule to that order is replaced with the Bishop Sutton Tile C9 dated in the schedule to this order;
 - (9)the Camerton Tile C2 in the schedule to that order is replaced with the Camerton Tile C2 dated in the schedule to this order;
 - (10) the Camerton Tile C3 in the schedule to that order is replaced with the Camerton Tile C3 dated in the schedule to this order;
 - (11) the Chewstoke Tile C3 in the schedule to that order is replaced with the Chewstoke Tile C3 dated in the schedule to this order;
 - (12) the Chewstoke Tile C4 in the schedule to that order is replaced with the Chewstoke Tile C4 dated in the schedule to this order;
 - (13) the Freshford Tile A1 in the schedule to that order is replaced with the Freshford Tile A1 dated in the schedule to this order;
 - (14) the Hallatrow Tile B0 in the schedule to that order is replaced with the Hallatrow Tile B0 dated in the schedule to this order;

- (15) the Hallatrow Tile B1 in the schedule to that order is replaced with the Hallatrow Tile B1 dated in the schedule to this order;
- (16) the High Littleton Tile A1 in the schedule to that order is replaced with the High Littleton Tile A1 dated in the schedule to this order;
- (17) the MSN Tile B5 in the schedule to that order is replaced with the MSN Tile B5 dated in the schedule to this order;
- (18) the MSN Tile C1 in the schedule to that order is replaced with the MSN Tile C1 dated in the schedule to this order;
- (19) the MSN Tile C4 in the schedule to that order is replaced with the MSN Tile C4 dated in the schedule to this order;
- (20) the MSN Tile E5 in the schedule to that order is replaced with the MSN Tile E5 dated in the schedule to this order;
- (21) the MSN Tile E6 in the schedule to that order is replaced with the MSN Tile E6 dated in the schedule to this order;
- (22) the Paulton Tile A0 in the schedule to that order is replaced with the Paulton Tile A0 dated in the schedule to this order;
- (23) the Paulton Tile B1 in the schedule to that order is replaced with the Paulton Tile B1 dated in the schedule to this order;
- (24) the Paulton Tile B2 in the schedule to that order is replaced with the Paulton Tile B2 dated in the schedule to this order;
- (25) the Pensford Tile A1 in the schedule to that order is replaced with the Pensford Tile A1 dated in the schedule to this order;
- (26) the Pensford Tile B0 in the schedule to that order is replaced with the Pensford Tile B0 dated in the schedule to this order;
- (27) the Pensford Tile B1 in the schedule to that order is replaced with the Pensford Tile B1 dated in the schedule to this order;
- (28) the Pensford Tile B1-1 in the schedule to that order is replaced with the Pensford Tile B1-1 dated in the schedule to this order;
- (29) the Radstock Tile C3 in the schedule to that order is replaced with the Radstock Tile C3 dated in the schedule to this order;
- (30) the Temple Cloud Tile A-0 in the schedule to that order is replaced with the Temple Cloud Tile A-0 dated in the schedule to this order;
- (31) the Temple Cloud Tile A1 in the schedule to that order is replaced with the Temple Cloud Tile A1 dated in the schedule to this order;
- (32) the Temple Cloud Tile A2 in the schedule to that order is replaced with the Temple Cloud Tile A2 dated in the schedule to this order;
- (33) the Timsbury Tile B1 in the schedule to that order is replaced with the Timsbury Tile B1 dated in the schedule to this order;
- (34) the West Harptree Tile A1 in the schedule to that order is replaced with the West Harptree Tile A1 dated in the schedule to this order;
- (35) the Whitchurch Tile B5 in the schedule to that order is replaced with the Whitchurch Tile B5 dated in the schedule to this order;
- (36) the Whitchurch Tile B6 in the schedule to that order is replaced with the Whitchurch Tile B6 dated in the schedule to this order;

Given under the Common Seal of the Bath and North East Somerset Council the 12th day of October 2023.

THE COMMON SEAL of
BATH AND NORTH EAST
SOMERSET COUNCIL
was hereunto affixed in the
presence of:-




Sealed By: Bath & North East Somerset Council
Sealed Time: 2023/10/12 | 09:33 BST

Authorised signatory *Andy Biddlecombe*

SCHEDULE 1

MAPS/TILES

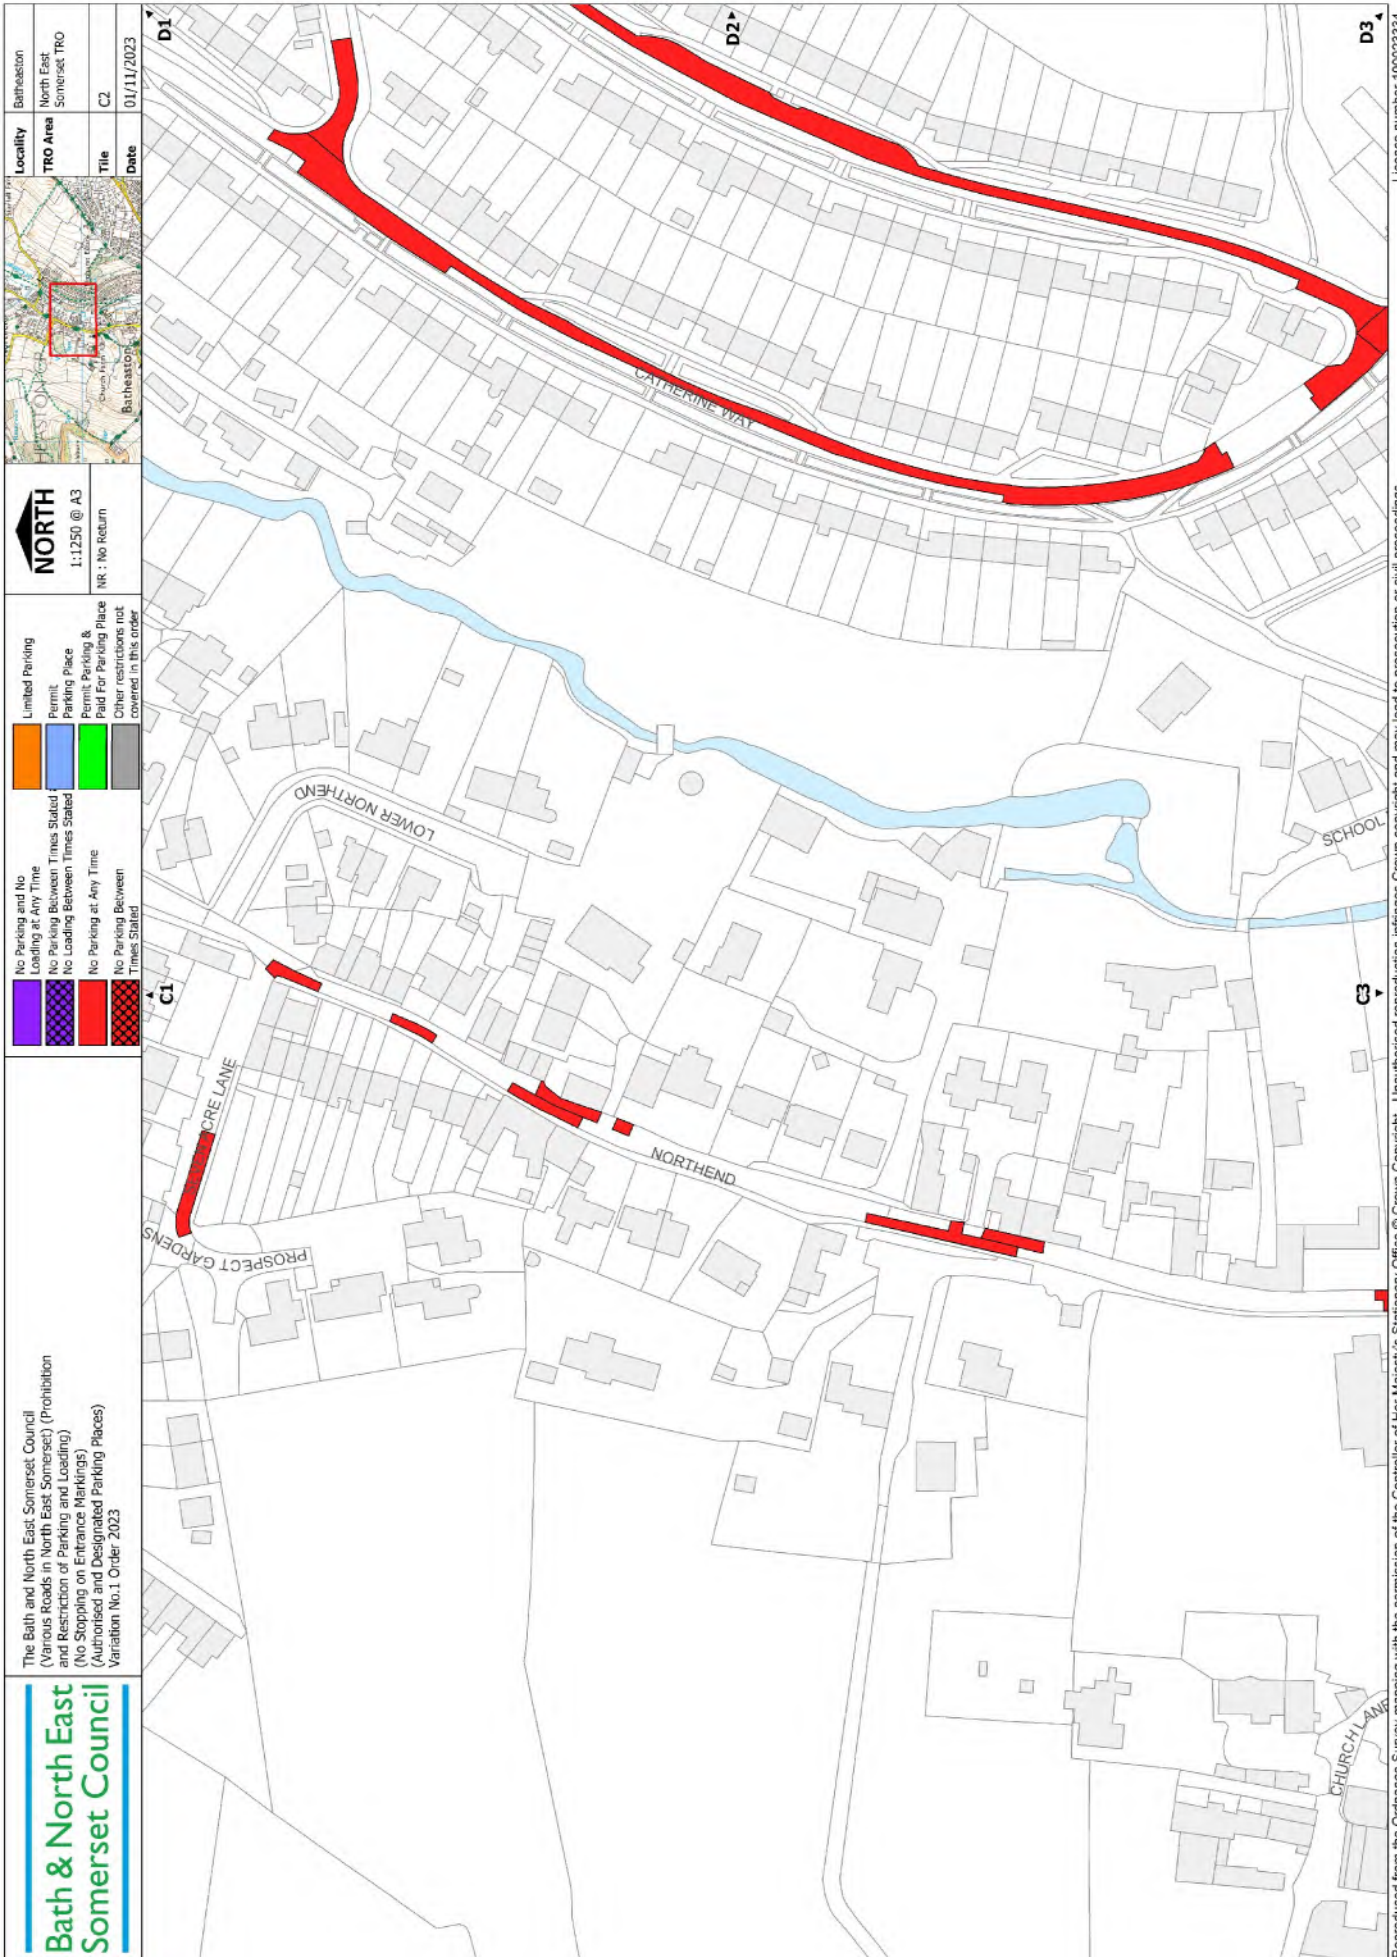

Reproduced from the Ordnance Survey mapping with the permission of the Controller of Her Majesty's Stationery Office © Crown Copyright. Unauthorised reproduction infringes Crown copyright and may lead to prosecution or civil proceedings. Licence number 10023334.

LB

Bath & North East Somerset Council
 (Various Roads in North East Somerset) (Prohibition and Restriction of Parking and Loading)
 (No Stopping on Entrance Markings) (Authorised and Designated Parking Places)
 Variation No.1 Order 2023

North
 1:1250 @ A3
 NR : No Return

Legend:

	No Parking and No Loading at Any Time		Limited Parking
	No Parking Between Times Stated		Permit Parking Place
	No Loading Between Times Stated		Permit Parking & Paid For Parking not covered in this order
	No Parking at Any Time		Other restrictions not covered in this order
	No Loading at Any Time		

Map Information:

Barheaston North East Somerset TRO	Locality TRO Area
D4	Title
01/11/2023	Date

Inset Map: Shows the location of the TRO area within the North East Somerset region.



LB

Bath & North East Somerset Council

The Bath and North East Somerset Council
(Various Roads in North East Somerset) (Prohibition
and Restriction of Parking and Loading)
(No Stopping on Entrance Markings)
(Authorised and Designated Parking Places)
Variation No.1 Order 2023

NR : No Return


Legend:

- No Parking and No Loading at Any Time
- No Parking Between Times Stated
- No Loading Between Times Stated
- No Parking at Any Time
- No Parking Between Times Stated
- Limited Parking
- Permit Parking
- Permit Parking & Field For Parking Place
- Other restrictions not covered in this order


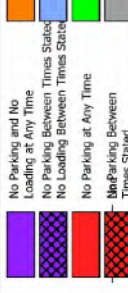



North East Somerset TRO Area


Map showing the location of the TRO area in North East Somerset.

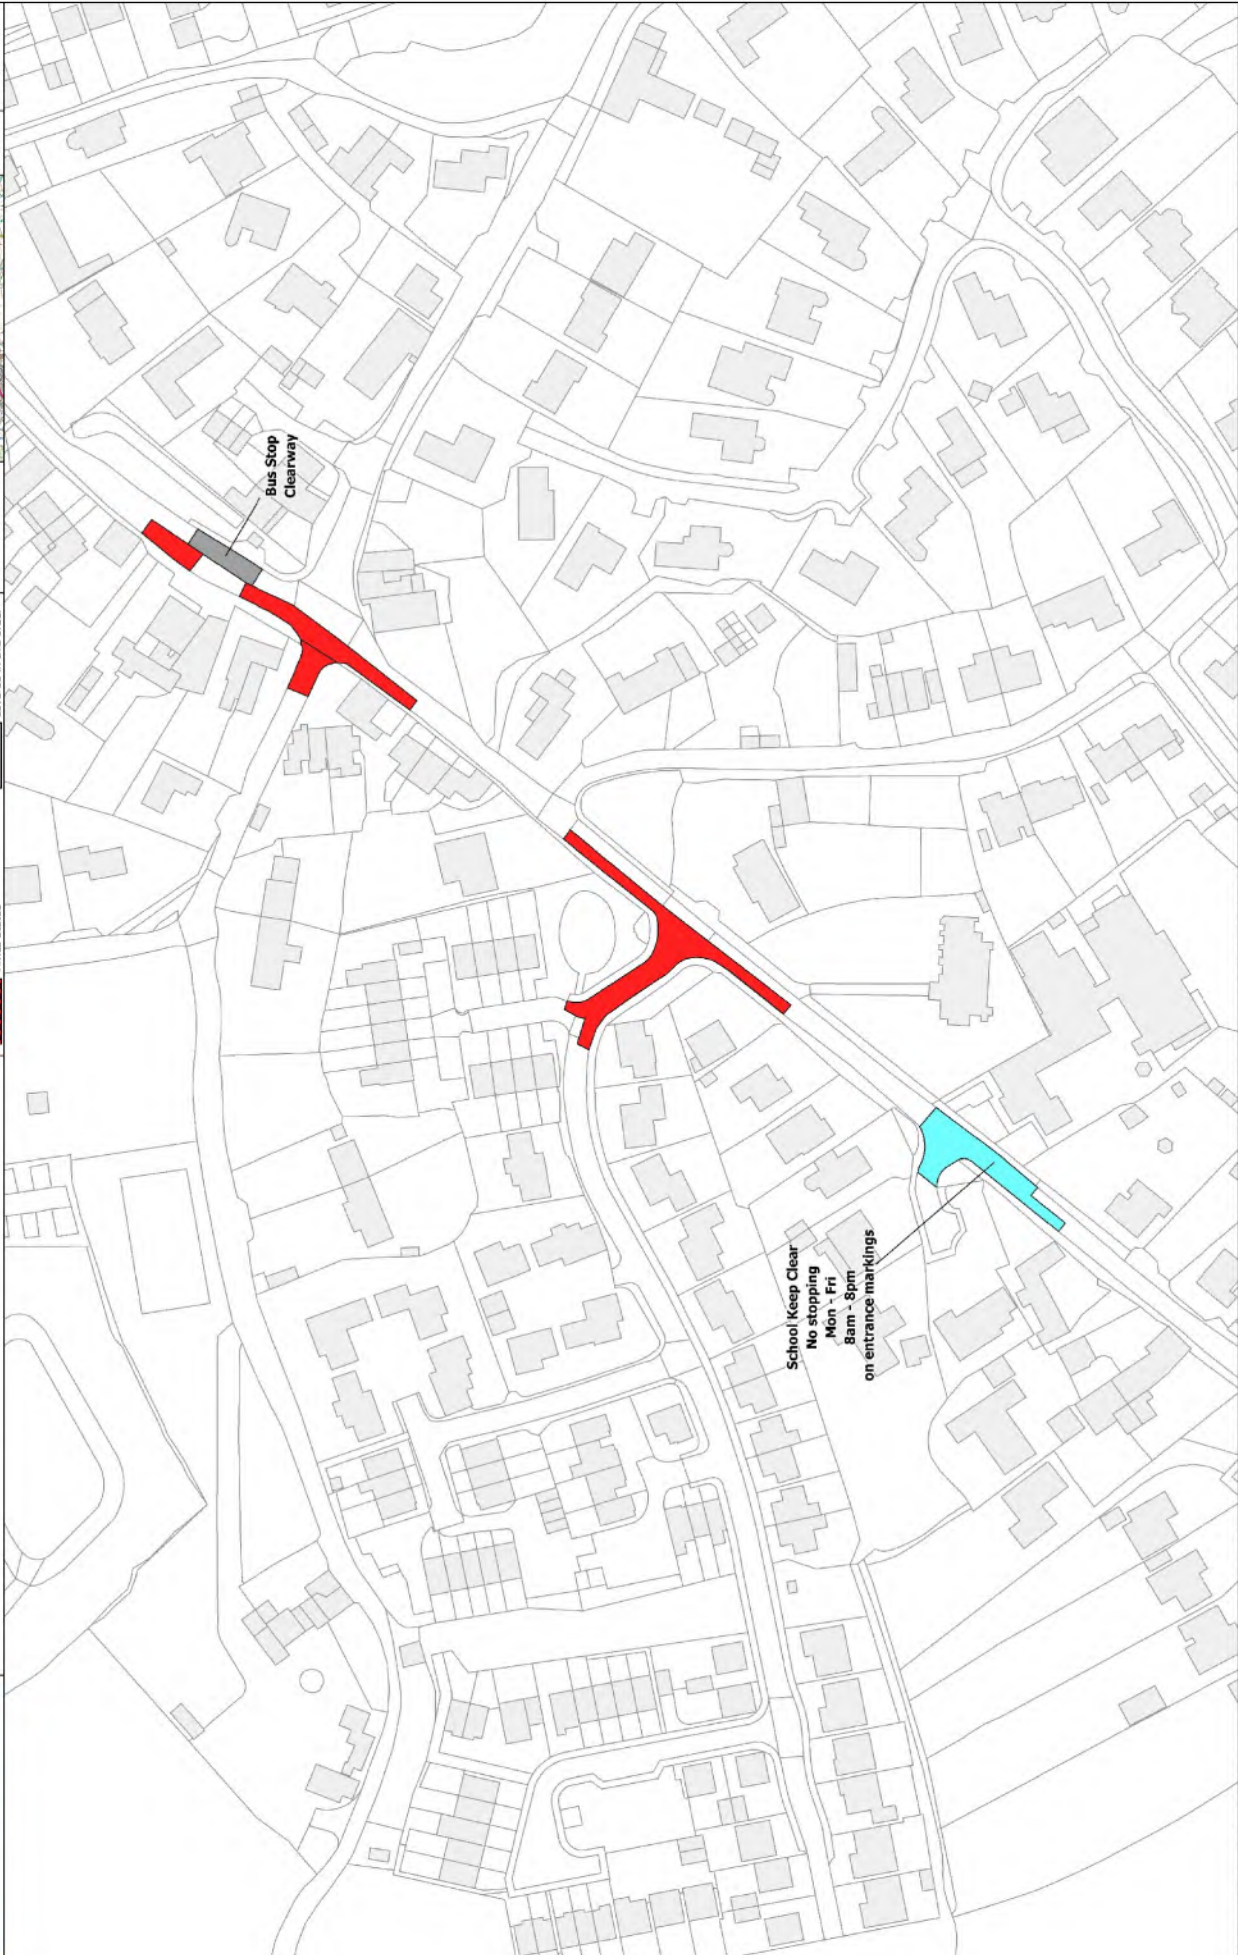Bishop Sutton	North East Somerset TRO	01/11/2023
North East Somerset TRO Area	Title	AI
Date		01/11/2023













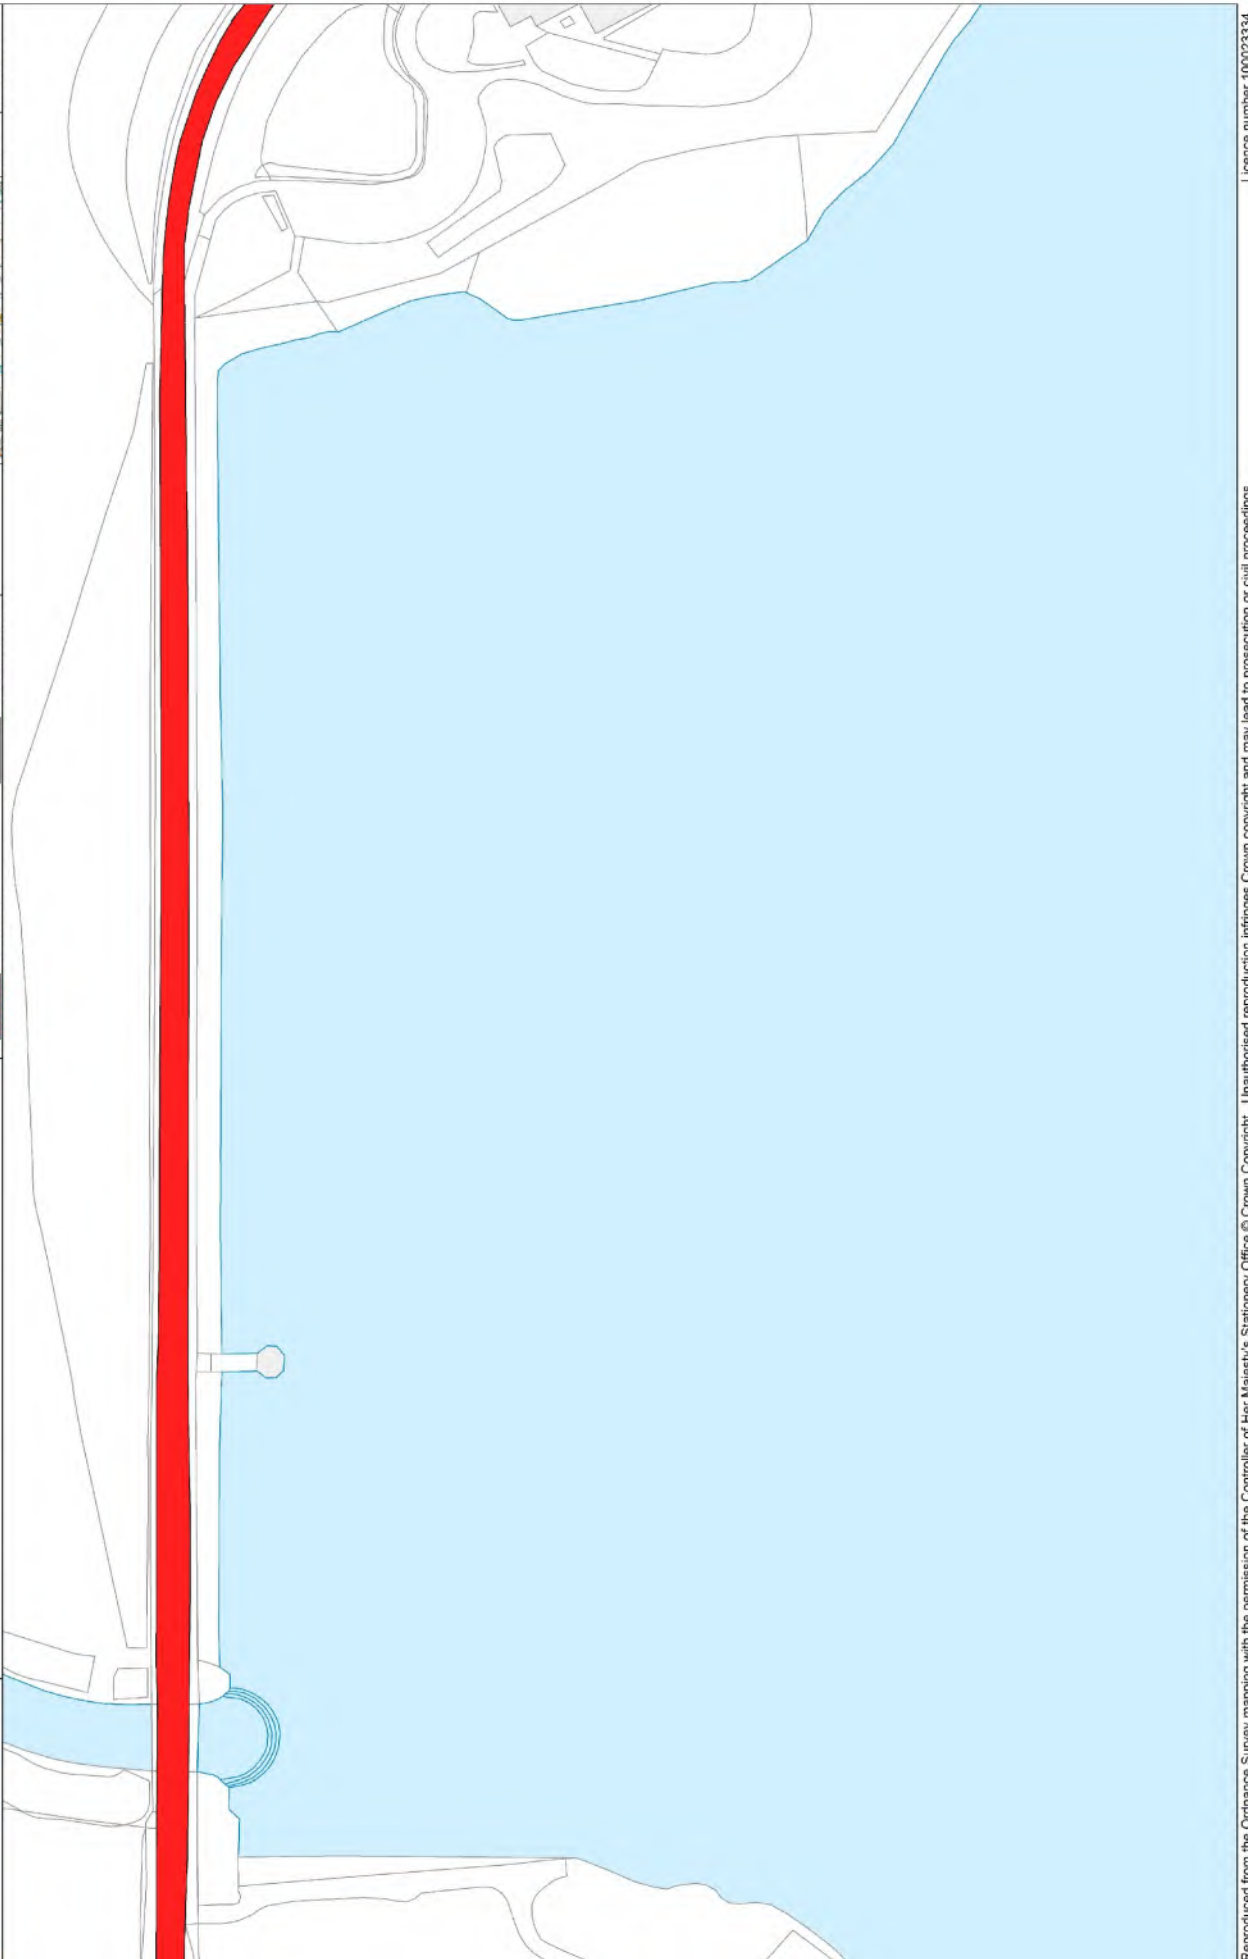




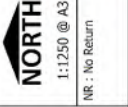







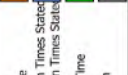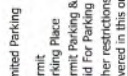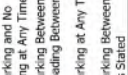


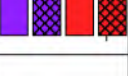
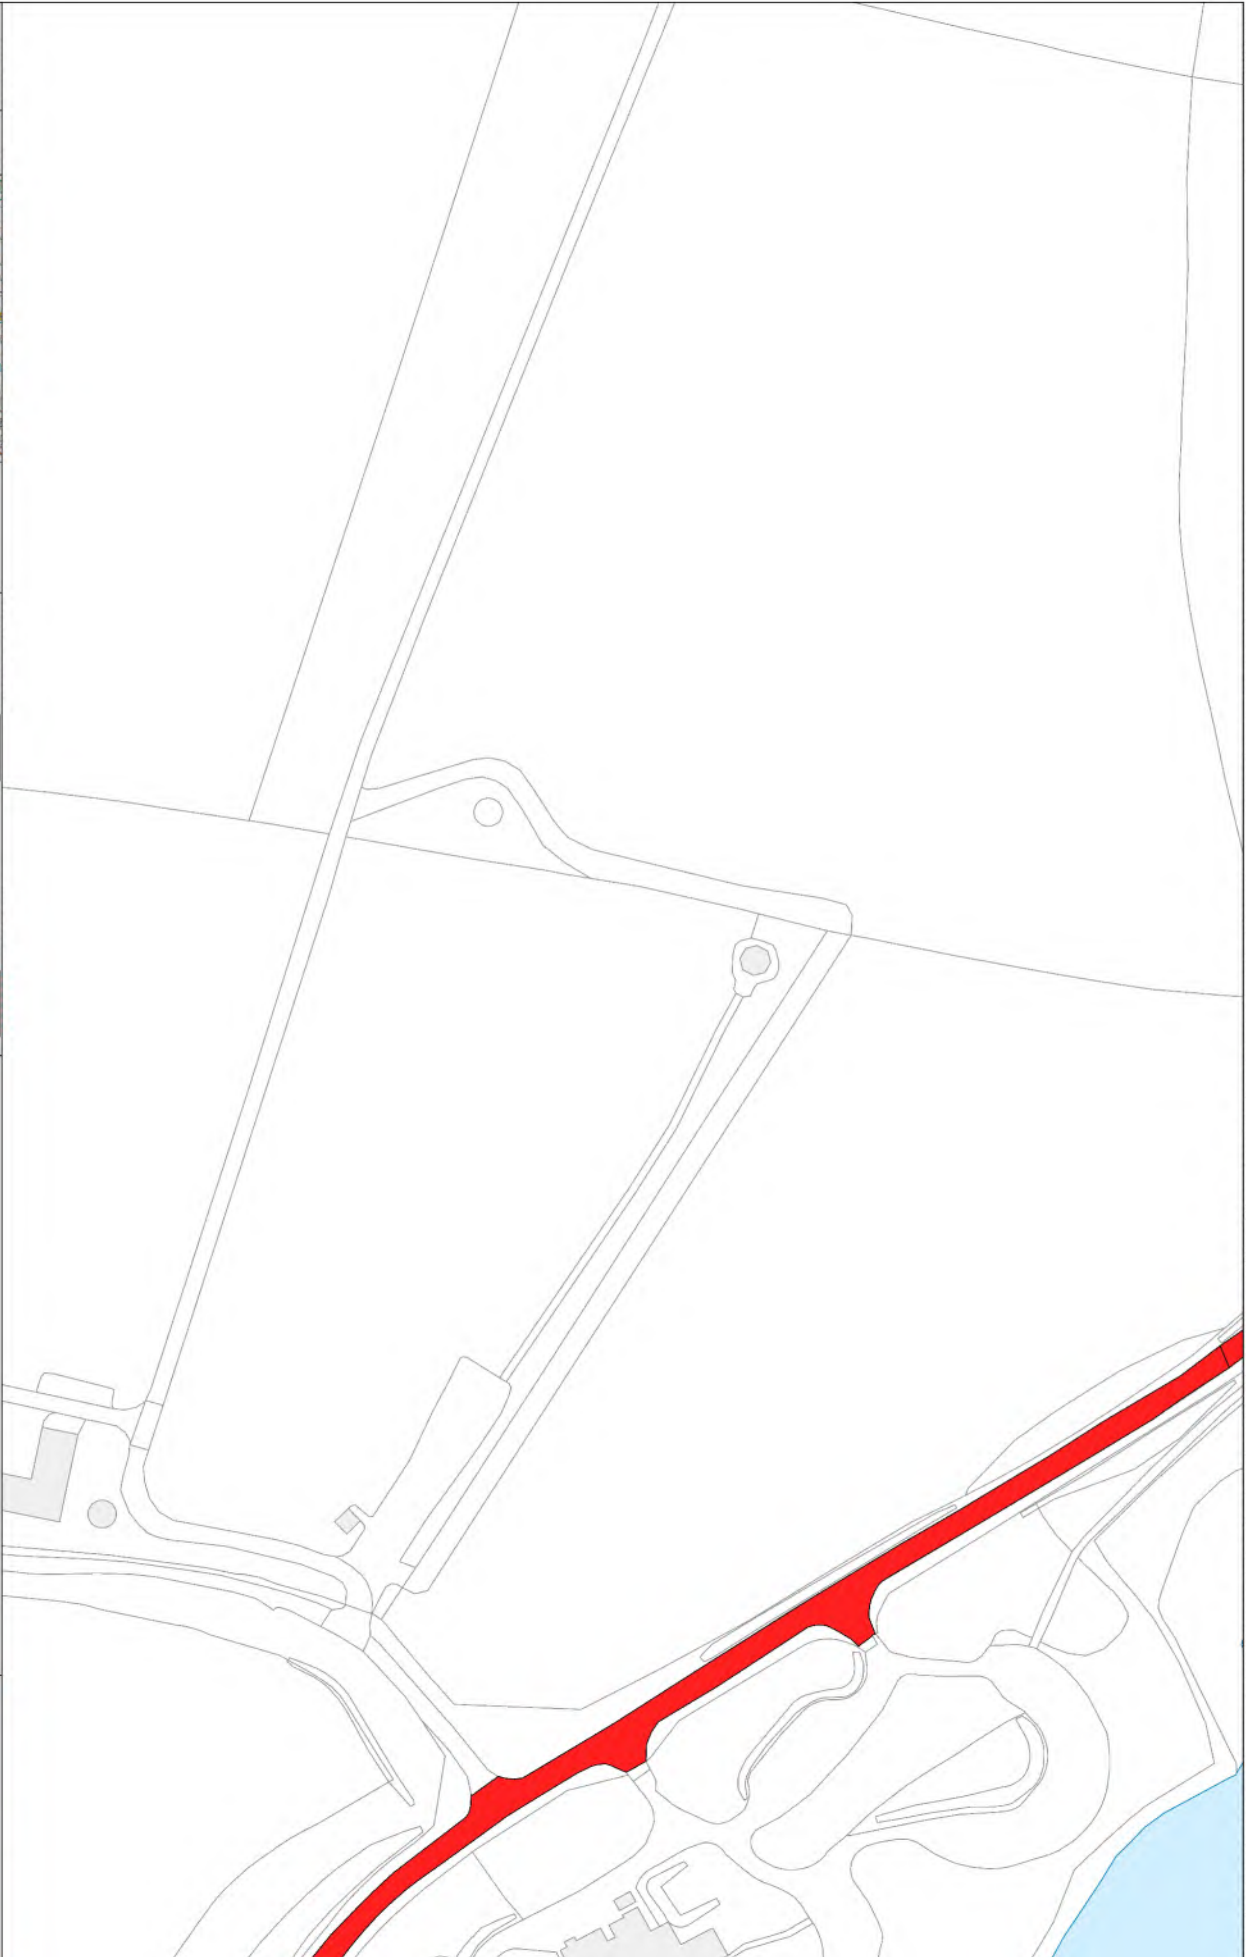
AB

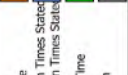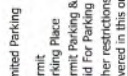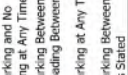	The Bath and North East Somerset Council (Various Roads in North East Somerset) (Prohibition and Restriction of Parking and Loading) (No Stopping on Entrance Markings) (Authorised and Designated Parking Places) Variation No.1 Order 2023					Locality Bishop Sutton
						TRO Area North East Somerset TRO
		Title A/A			Date 01/11/2023	

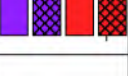

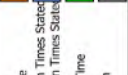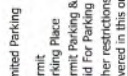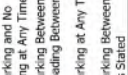AB

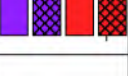	The Bath and North East Somerset Council (Various Roads in North East Somerset) (Prohibition and Restriction of Parking and Loading) (No Stopping on Entrance Markings) (Authorised and Designated Parking Places) Variation No.1 Order 2023	<table border="1"> <tr> <td></td> <td></td> <td></td> </tr> <tr> <td></td> <td></td> <td></td> </tr> <tr> <td></td> <td></td> <td></td> </tr> </table>												Bishop Sutton North East Somerset TRO
														
														
														
TRO Area Title Date	B7 01/11/2023													



LB

α

Bath & North East Somerset Council

The Bath and North East Somerset Council
(Various Roads in North East Somerset) (Prohibition
and Restriction of Parking and Loading)
(No Stopping on Entrance Markings)
(Authorised and Designated Parking Places)
Variation No.1 Order 2023




 















 










NORTH
1:1250 @ A3
NR : No Return

No Parking and No Loading at Any Time No Parking Between Times Stated No Loading Between Times Stated No Parking at Any Time No Parking Between Times Stated	Limited Parking Permit Permit Parking Place Permit Parking & Paid For Parking Pls Other restrictions covered in this order
--	---

 Locality	Bishop Sutton
TRO Area	North East Somerset TRO
Title	B8
Date	01/11/2023



AB

	The Bath and North East Somerset Council (Various Roads in North East Somerset) (Prohibition and Restriction of Parking and Loading) (No Stopping on Entrance Markings) (Authorised and Designated Parking Places) Variation No.1 Order 2023	<table border="0"> <tr> <td></td> <td>No Parking and No Loading at Any Time</td> </tr> <tr> <td></td> <td>No Parking Between Times Stated</td> </tr> <tr> <td></td> <td>No Loading Between Times Stated</td> </tr> <tr> <td></td> <td>No Parking at Any Time</td> </tr> <tr> <td></td> <td>No Parking Between Times Stated</td> </tr> </table>		No Parking and No Loading at Any Time		No Parking Between Times Stated		No Loading Between Times Stated		No Parking at Any Time		No Parking Between Times Stated	<table border="0"> <tr> <td></td> <td>Limited Parking</td> </tr> <tr> <td></td> <td>Permit Parking Place</td> </tr> <tr> <td></td> <td>Permit Parking & Paid For Parking Place</td> </tr> <tr> <td></td> <td>Other restrictions not covered in this order</td> </tr> </table>		Limited Parking		Permit Parking Place		Permit Parking & Paid For Parking Place		Other restrictions not covered in this order			Bishop Sutton North East Somerset TRO Title CS Date 01/11/2023
				No Parking and No Loading at Any Time																				
	No Parking Between Times Stated																							
	No Loading Between Times Stated																							
	No Parking at Any Time																							
	No Parking Between Times Stated																							
	Limited Parking																							
	Permit Parking Place																							
	Permit Parking & Paid For Parking Place																							
	Other restrictions not covered in this order																							
Locality TRO Area Title Date																								






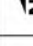




LB

Bath & North East Somerset Council

The Bath and North East Somerset Council
 (Various Roads in North East Somerset) (Prohibition
 and Restriction of Parking and Loading)
 (No Stopping on Entrance Markings)
 (Authorised and Designated Parking Places)
 Variation No.1 Order 2023

Legend

	No Parking and No Loading at Any Time		Limited Parking
	No Parking Between Times Stated		Permit Parking Place
	No Parking at Any Time		Permit Parking & Paid For Parking Place
	No Parking Between Times Stated		Other restrictions not covered in this order

Map Information

NORTH
 1:1250 @ A3
 NR : No Return

Locality
 Bishop Sutton
 North East Somerset TRO

Title
 C9

Date
 01/11/2023



AB

Bath & North East Somerset Council

The Bath and North East Somerset Council
 (Various Roads in North East Somerset) (Prohibition
 and Restriction of Parking and Loading)
 (No Stopping on Entrance Markings)
 (Authorised and Designated Parking Places)
 Variation No. 1 Order 2023

NORTH
 1:1250 @ A3
 NR : No Return

Legend:

- No Parking and No Loading at Any Time
- No Parking Between Times Stated
- No Loading Between Times Stated
- No Parking at Any Time
- No Parking Between Times Stated
- Limited Parking
- Permit Parking Place
- Permit Parking & Paid For Parking Place
- Other restrictions not covered in this order

Locality
 TRO Area: [Map showing location in Bath]

Camerton
 North East Somerset TRO

Title
 C2




 
 

 


Date
 01/11/2023



-AB

Bath & North East Somerset Council

The Bath and North East Somerset Council
(Various Roads in North East Somerset) (Prohibition
and Restriction of Parking and Loading)
(No Stopping on Entrance Markings)
(Authorised and Designated Parking Places)
Variation No.1 Order 2023

	No Parking and No Loading at Any Time		Limited Parking
	No Parking Between Times Stated		Permit Parking Place
	No Loading Between Times Stated		Permit Parking & Paid For Parking Place
	No Parking at Any Time		Other restrictions not covered in this order
	No Parking Between Times Stated		

NORTH
1:1250 @ A3
NR : No Return


Locality
TRO Area
C3

Map
Inset map showing the location of the site within the North East Somerset area, with a red box indicating the specific location.

Camerton
North East Somerset TRO
C3
01/11/2023



RB

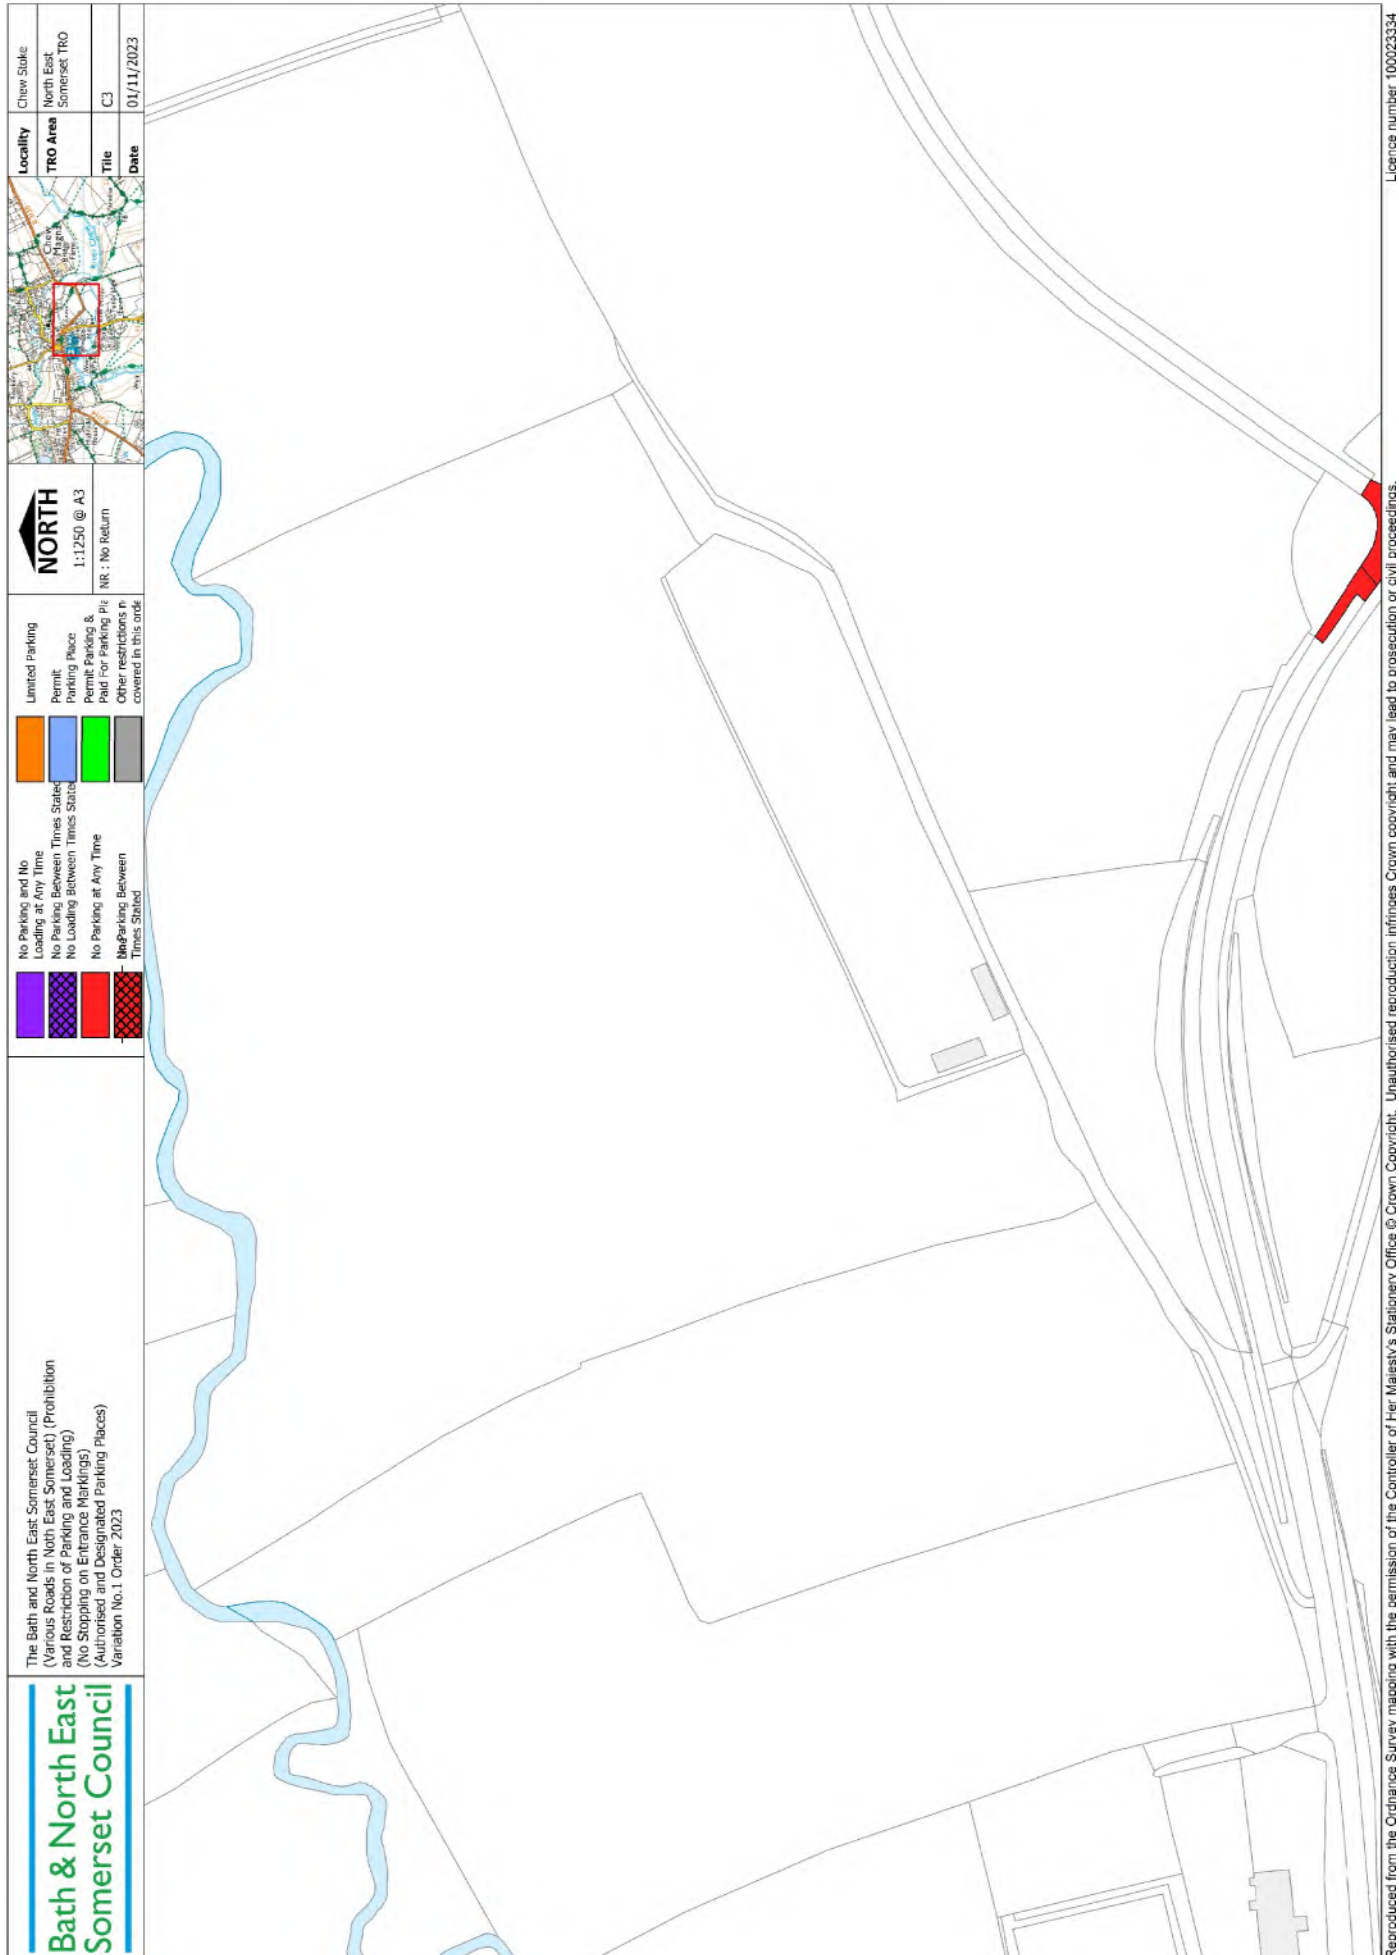

LB

Bath & North East Somerset Council


The Bath and North East Somerset Council
(Various Roads in North East Somerset) (Prohibition
and Restriction of Parking and Loading)
(No Stopping on Entrances Markings)
(Authorised and Designated Parking Places)
Variation No.1 Order 2023

	No Parking and No Loading at Any Time		Limited Parking Permit
	No Parking Between Times Stated		Permit Parking Place
	No Parking at Any Time		Paid For Parking Place
	No Parking Between Times Stated		Other restrictions covered in this order


NORTH
1:1250 @ A3
NR: No Return

Locality
TRO Area
Title
Date

Chew Stoke
North East Somerset TRO
C4
01/11/2023

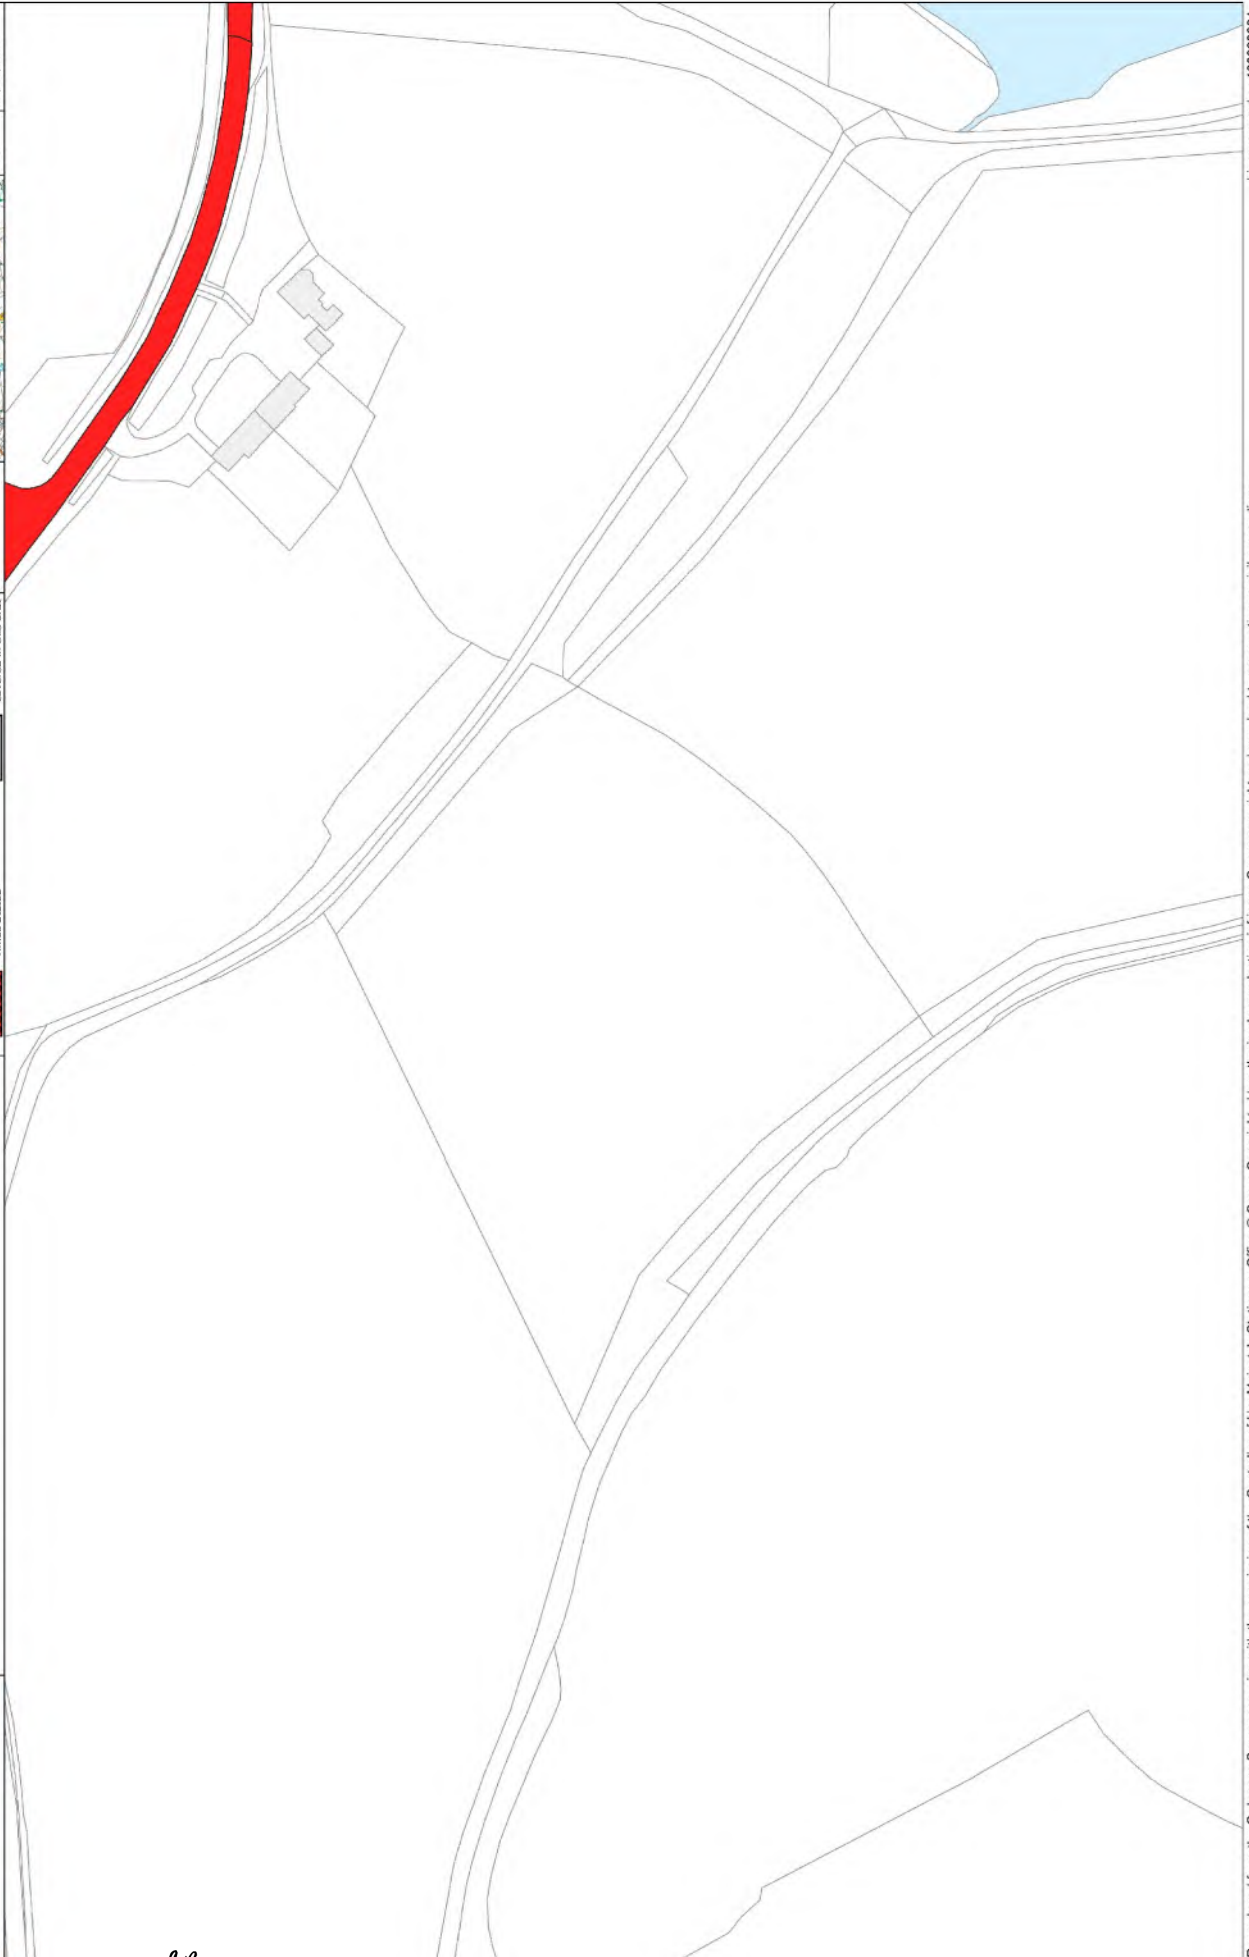

LB

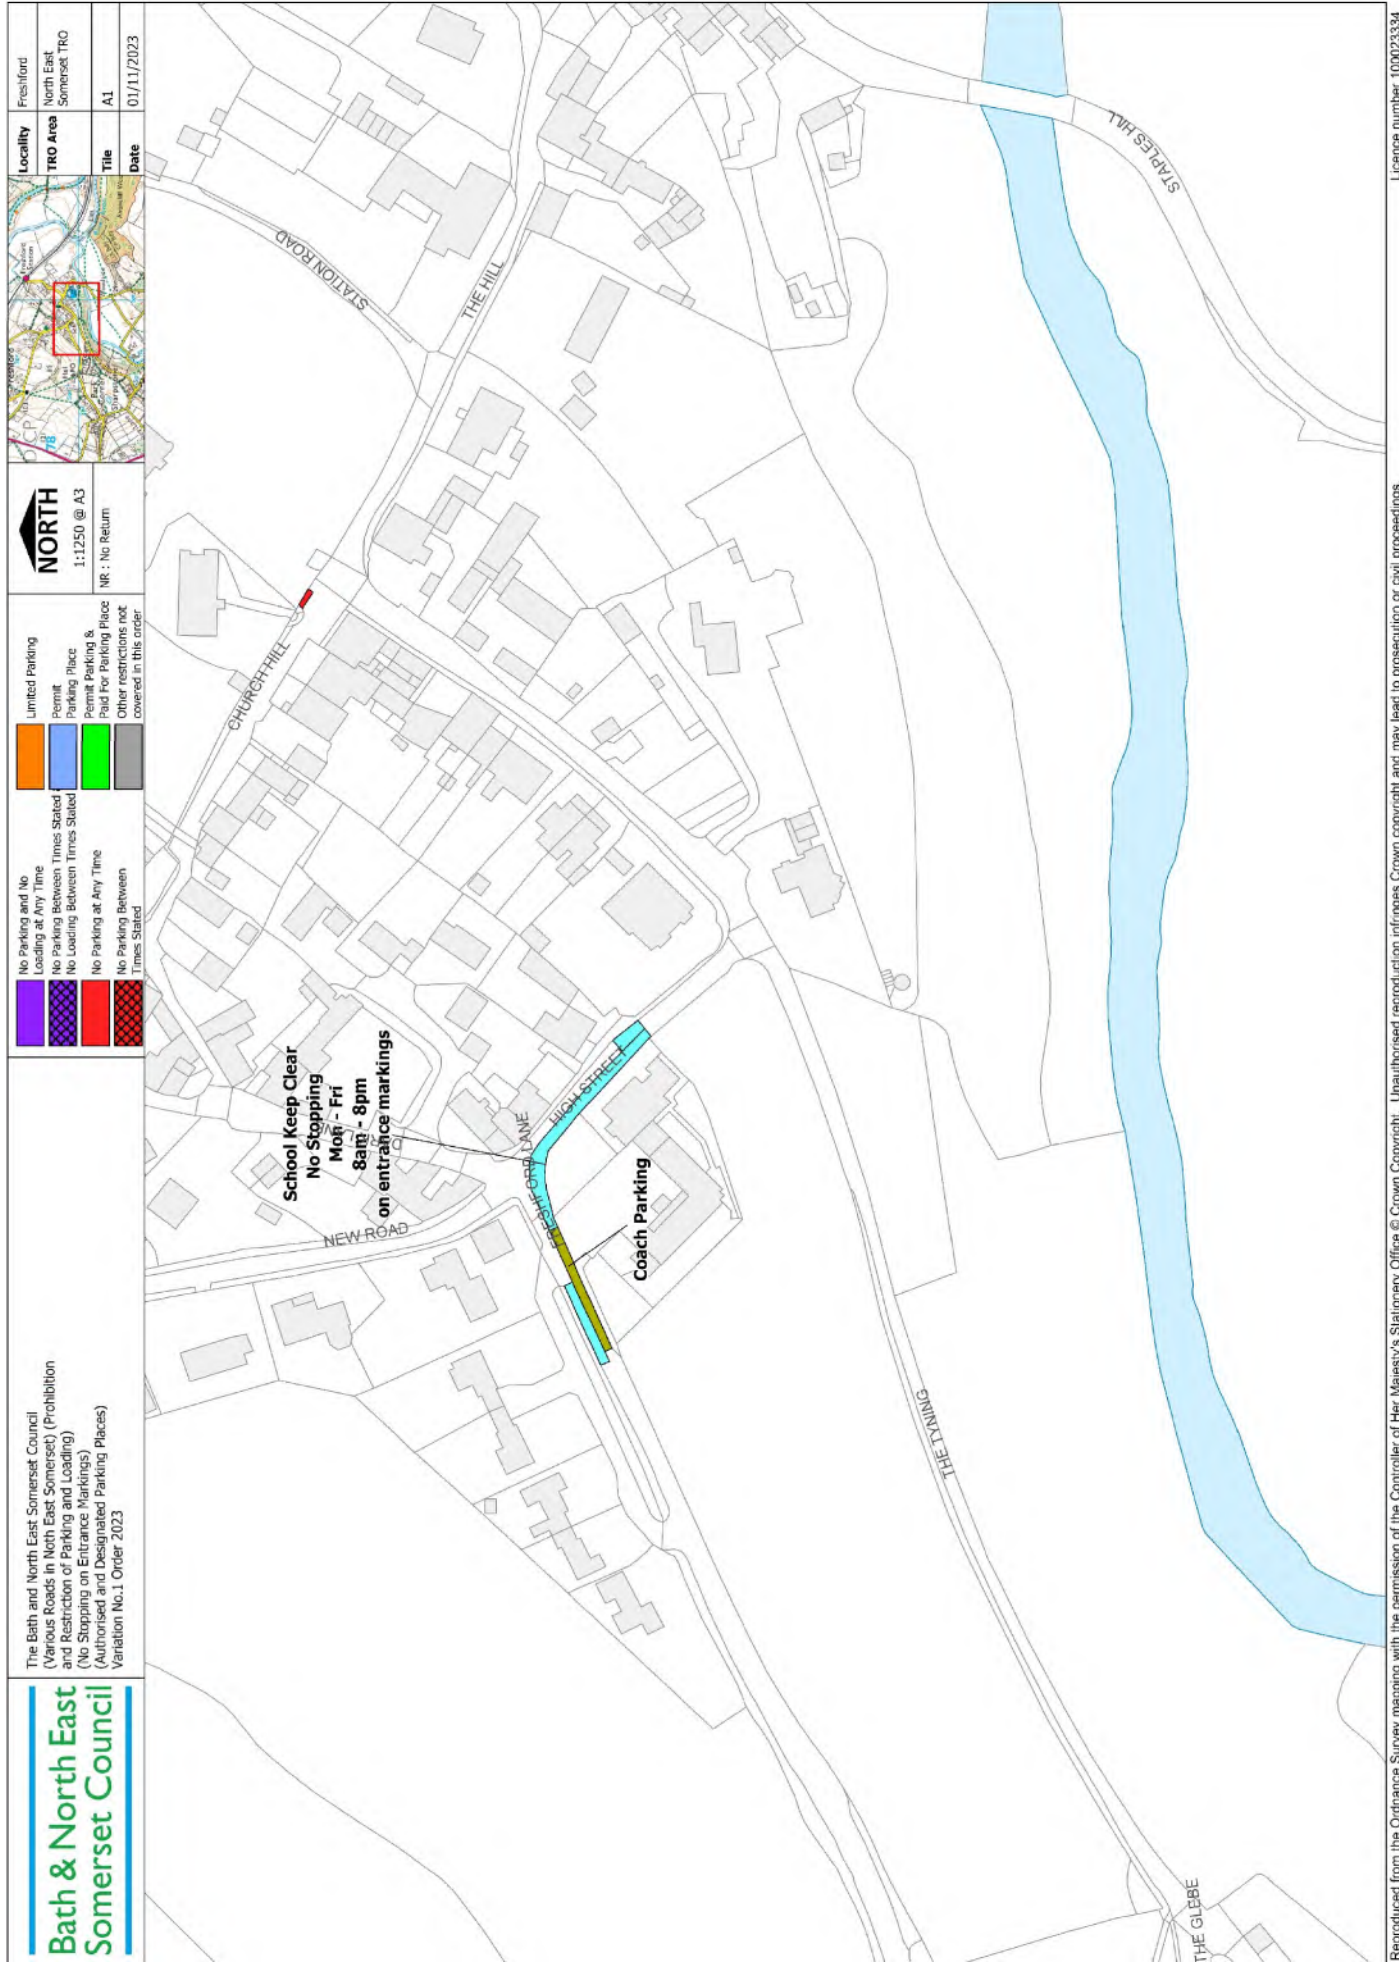

The Bath and North East Somerset Council
 (Various Roads in North East Somerset) (Prohibition
 and Restriction of Parking and Loading)
 (No Stopping on Entrance Markings)
 (Authorised and Designated Parking Places)
 Variation No.1 Order 2023

**Bath & North East
 Somerset Council**

NORTH
 1:1250 @ A3
 NR: No Return

- No Parking and No Loading at Any Time
- No Parking Between Times Stated
- No Loading Between Times Stated
- No Parking at Any Time
- No Parking Between Times Stated
- Limited Parking
- Permit Parking Place
- Permit Parking & Paid For Parking Place
- Other restrictions not covered in this order

Locality	Fresford
TRO Area	North East Somerset TRO
Title	A1
Date	01/11/2023


LB

01

Bath & North East Somerset Council

The Bath and North East Somerset Council
 (Various Roads in North East Somerset) (Prohibition
 and Restriction of Parking and Loading)
 (No Stopping on Entrance Markings)
 (Authorised and Designated Parking Places)
 Variation No.1 Order 2023

NORTH
 1:1250 @ A3
 NR : No Return



Locality
 TRO Area
 Title
 Date

Hillbrow
 North East
 Somerset TRO
 B0
 01/11/2023

No Parking and No Loading at Any Time
 No Parking Between Times Stated
 No Loading Between Times Stated
 No Parking at Any Time
 No Loading at Any Time
 Limited Parking
 Permit Parking Place
 Permit Parking & Paid For Parking Place
 Other restrictions not covered in this order



AB

Bath & North East Somerset Council
 Various Roads in North East Somerset (Prohibition and Restriction of Parking and Loading)
 (No Stopping on Entrance Markings)
 (Authorised and Designated Parking Places)
 Variation No.1 Order 2023

NORTH
 1:1250 @ A3
 NR - No Return

Legend:

- No Parking and No Loading at Any Time
- No Parking Between Times Stated
- No Loading Between Times Stated
- No Parking at Any Time
- No Parking Between Times Stated
- Limited Parking
- Permit Parking Place
- Permit Parking & Paid For Parking Place
- Other restrictions not covered in this order

Map: A small inset map showing the location of the area within the North East Somerset region.

Metadata:

Locality	Hillbrow
TRC Area	North East Somerset TRC
Title	B1
Date	01/11/2023



LB

Bath & North East Somerset Council

The Bath and North East Somerset Council
 (Various Roads in North East Somerset) (Prohibition
 and Restriction of Parking and Loading)
 (No Stopping on Entrance Markings)
 (Authorised and Designated Parking Places)
 Variation No.1 Order 2023

North
 1:1250 @ A3
 NR : No Return

Legend:

- No Parking and No Loading at Any Time
- No Parking Between Times Stated
- No Loading Between Times Stated
- No Parking at Any Time
- No Parking Between Times Stated
- Limited Parking
- Permit Parking Place
- Permit Parking & Paid For Parking Place
- Other restrictions not covered in this order

High Litterton
 North East
 Somerset TR0


Locality
 TR0 Area

Title
 A1

Date
 01/11/2023



AB

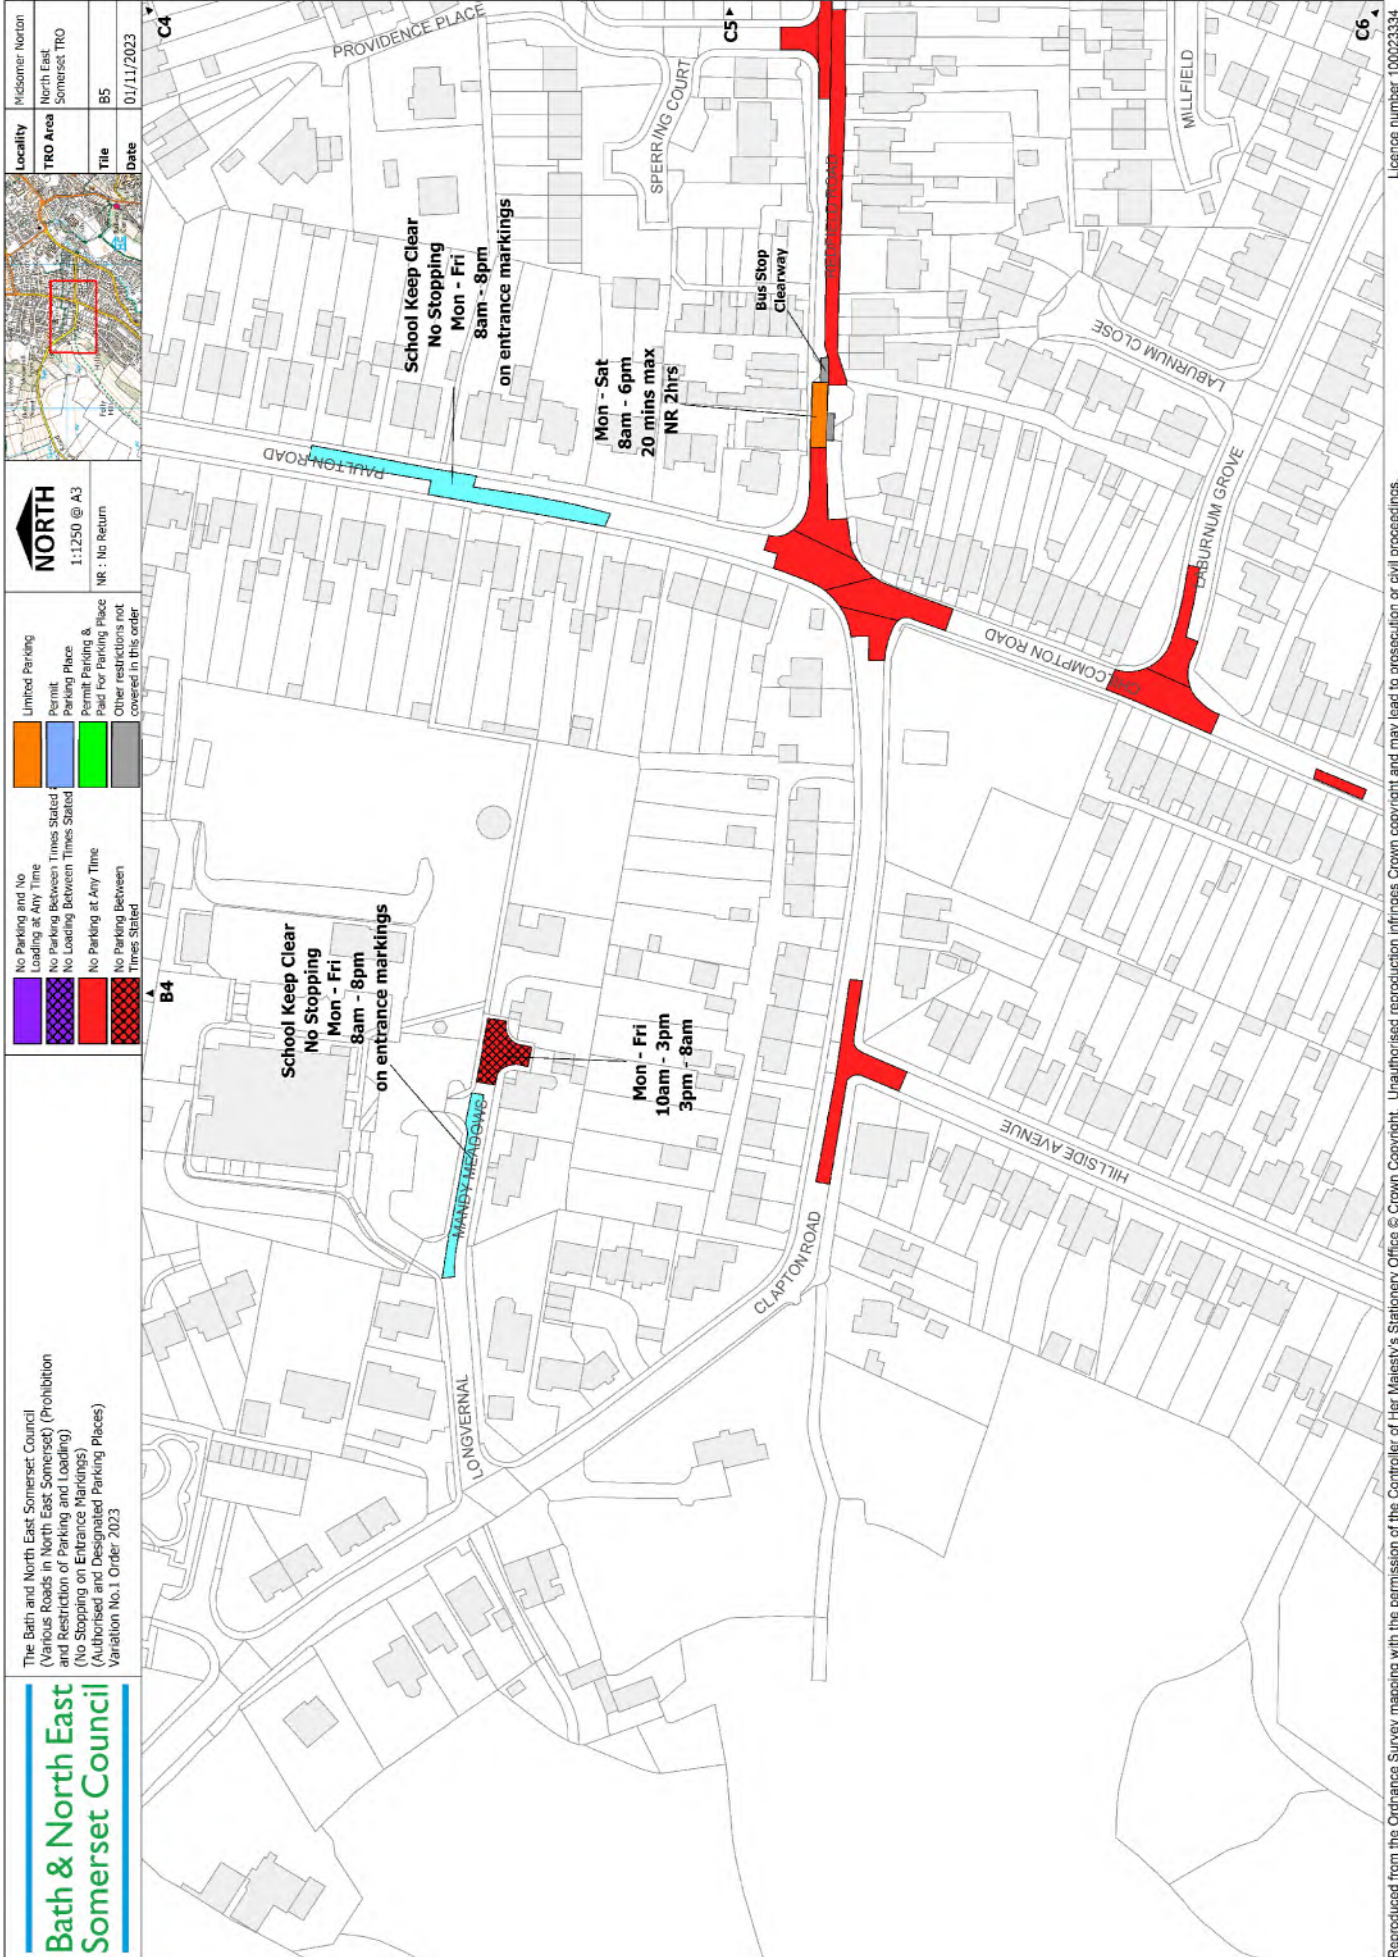

Midsummer Norton	North East Somerset TRO
Locality	TRO Area
B5	Title
01/11/2023	Date

NORTH
1:1250 @ A3
NR: No Return


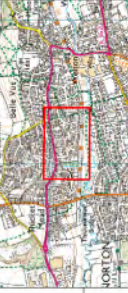
Orange	Unlimited Parking
Blue	Permit Parking Place
Green	Permit Parking & Paid For Parking Place
Grey	Other restrictions not covered in this order

Red	No Parking and No Loading at Any Time
Blue with diagonal lines	No Parking Between Times Stated
Blue with horizontal lines	No Loading Between Times Stated
Red with diagonal lines	No Parking at Any Time
Red with horizontal lines	No Parking Between Times Stated

The Bath and North East Somerset Council (Various Roads in North East Somerset) (Prohibition and Restriction of Parking and Loading) (No Stopping on Entrance Markings) (Authorised and Designated Parking Places) Variation No.1 Order 2023


Bath & North East Somerset Council

AB

 <p>Bath & North East Somerset Council (Various Roads in North East Somerset) (Prohibition and Restriction of Parking and Loading) (No Stopping on Entrance Markings) (Authorised and Designated Parking Places) Variation No.1 Order, 2023</p>	<p>The Bath and North East Somerset Council (Various Roads in North East Somerset) (Prohibition and Restriction of Parking and Loading) (No Stopping on Entrance Markings) (Authorised and Designated Parking Places) Variation No.1 Order, 2023</p>	<p>No Parking and No Loading at Any Time No Parking Between Times Stated No Loading Between Times Stated No Parking at Any Time No Parking Between Times Stated</p>	<p>Limited Parking Permit Permit Parking & Paid For Parking Place Other restrictions not covered in this order</p>	<p>NORTH 1:1250 @ A3 NR : No Return</p>		<p>Wicomesse: Norton North East Somerset TRO</p>
						<p>Tile: C1 Date: 01/11/2023</p>



LB

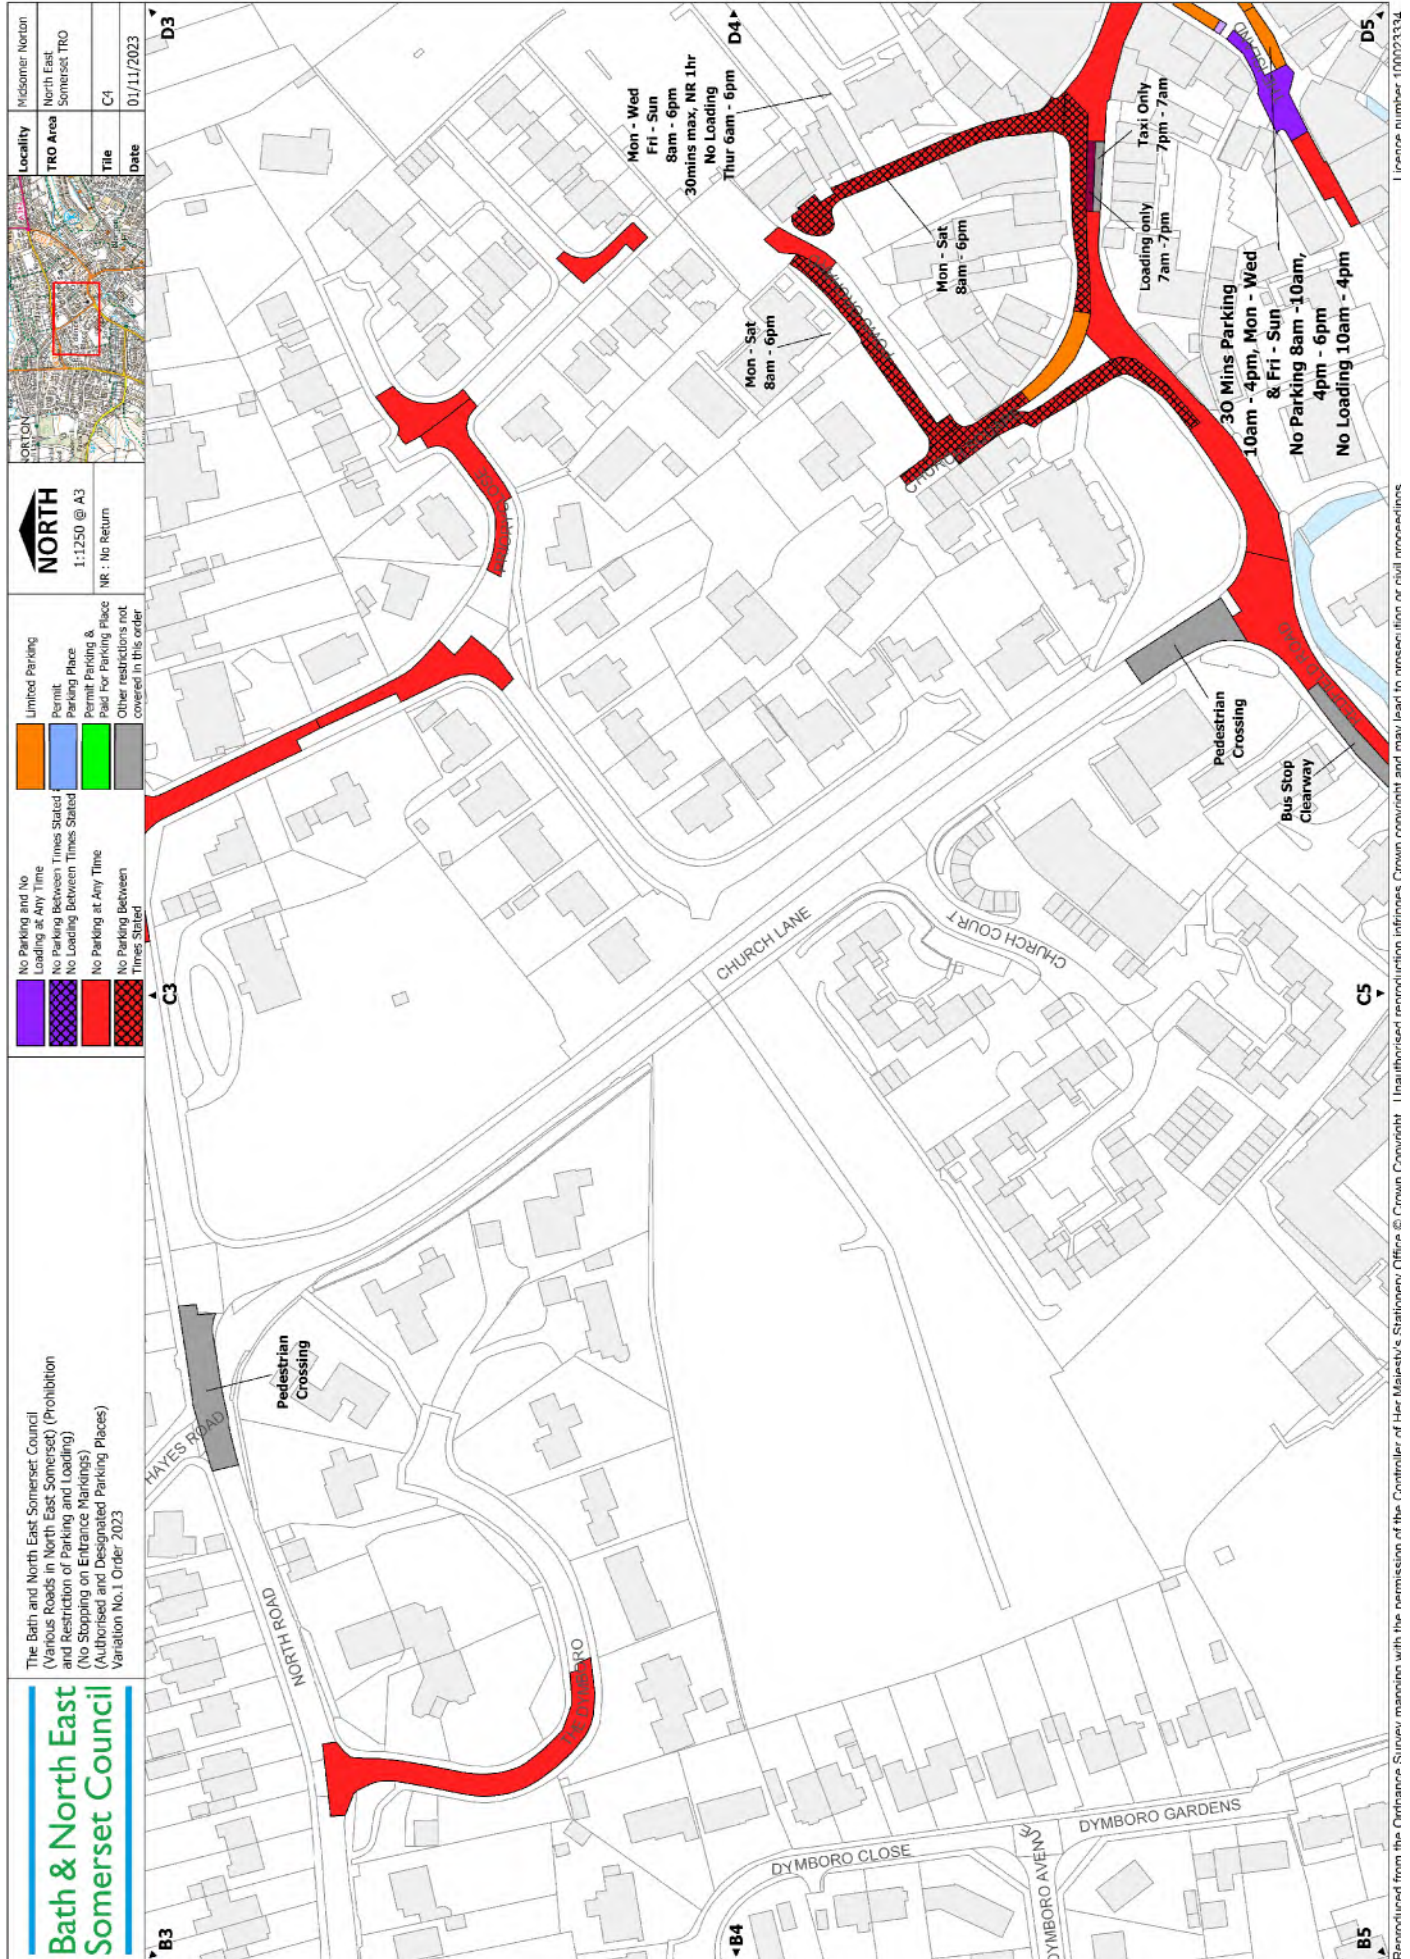

Bath & North East Somerset Council
 Various Roads in North East Somerset (Prohibition and Restriction of Parking and Loading)
 (No Stopping on Entrance Markings)
 (Authorised and Designated Parking Places)
 Variation No.1 Order 2023



No Parking and No Loading at Any Time
 No Parking Between Times Stated
 No Loading Between Times Stated
No Parking at Any Time
 No Parking Between Times Stated


Permit Parking
 Permit Parking Place
 Paid For Parking Place
 Other restrictions not covered in this order

NORTH
 1:1250 @ A3
 NR: No Return


Midsummer Norton
 North East Somerset TRO
 Title: C1
 Date: 01/11/2023

LB

 <p>Bath & North East Somerset Council (Various Roads in North East Somerset) (Prohibition and Restriction of Parking and Loading) (No Stopping on Entrance Markings) (Authorised and Designated Parking Places) Variation No.1 Order 2023</p>	<p>The Bath and North East Somerset Council (Various Roads in North East Somerset) (Prohibition and Restriction of Parking and Loading) (No Stopping on Entrance Markings) (Authorised and Designated Parking Places) Variation No.1 Order 2023</p>	<p>No Parking and No Loading at Any Time No Parking Between Times Stated No Loading Between Times Stated No Parking at Any Time No Parking Between Times Stated</p>	<p>Limited Parking Permit Permit Parking Paid For Parking Place Other restrictions not covered in this order</p>	<p>NORTH 1:1250 @ A3 NR : No Return</p>		<p>Locality Midsummer Norton</p>
						<p>TRO Area North East Somerset TRO</p>

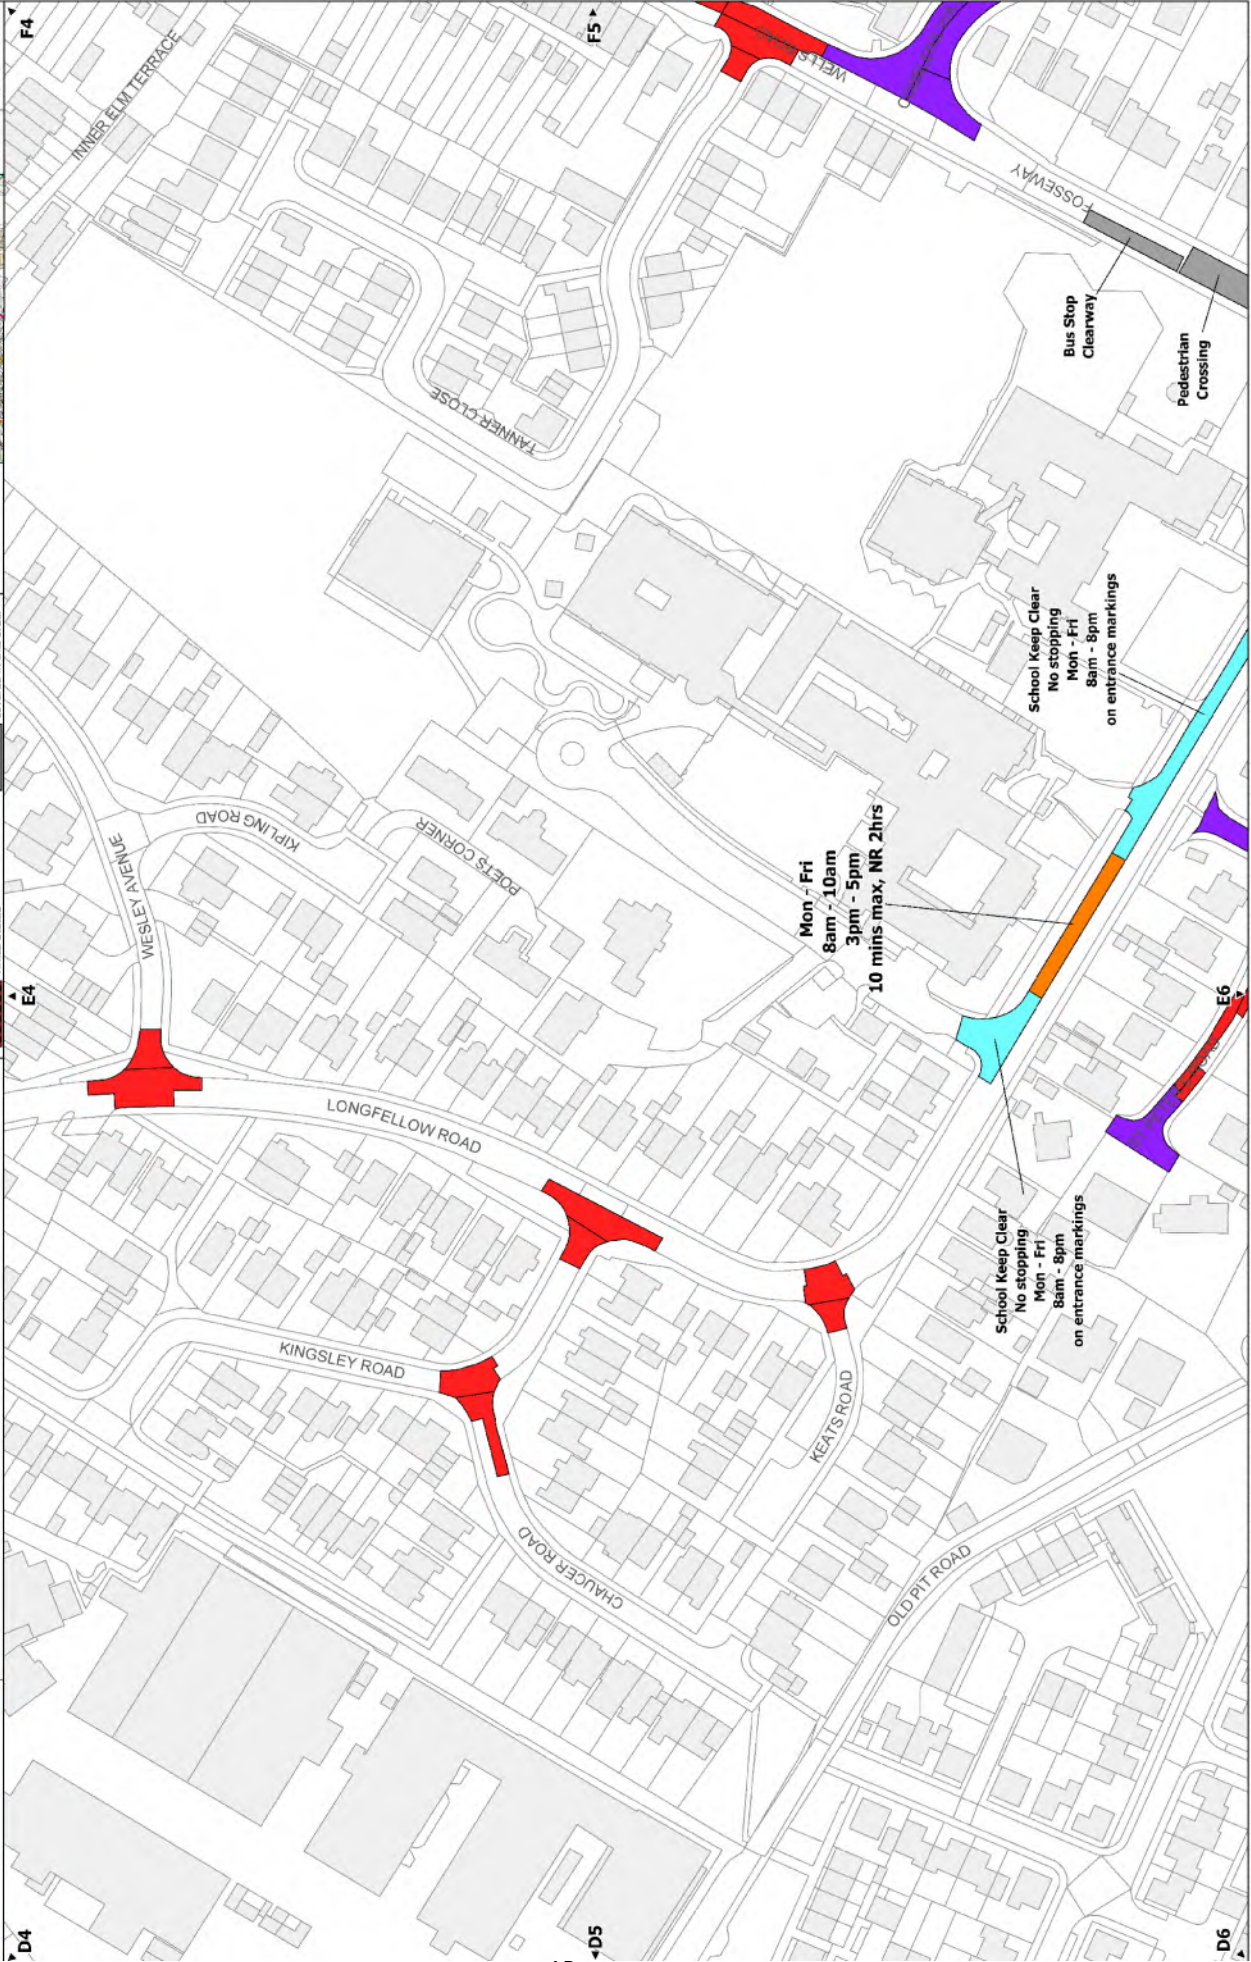

LB

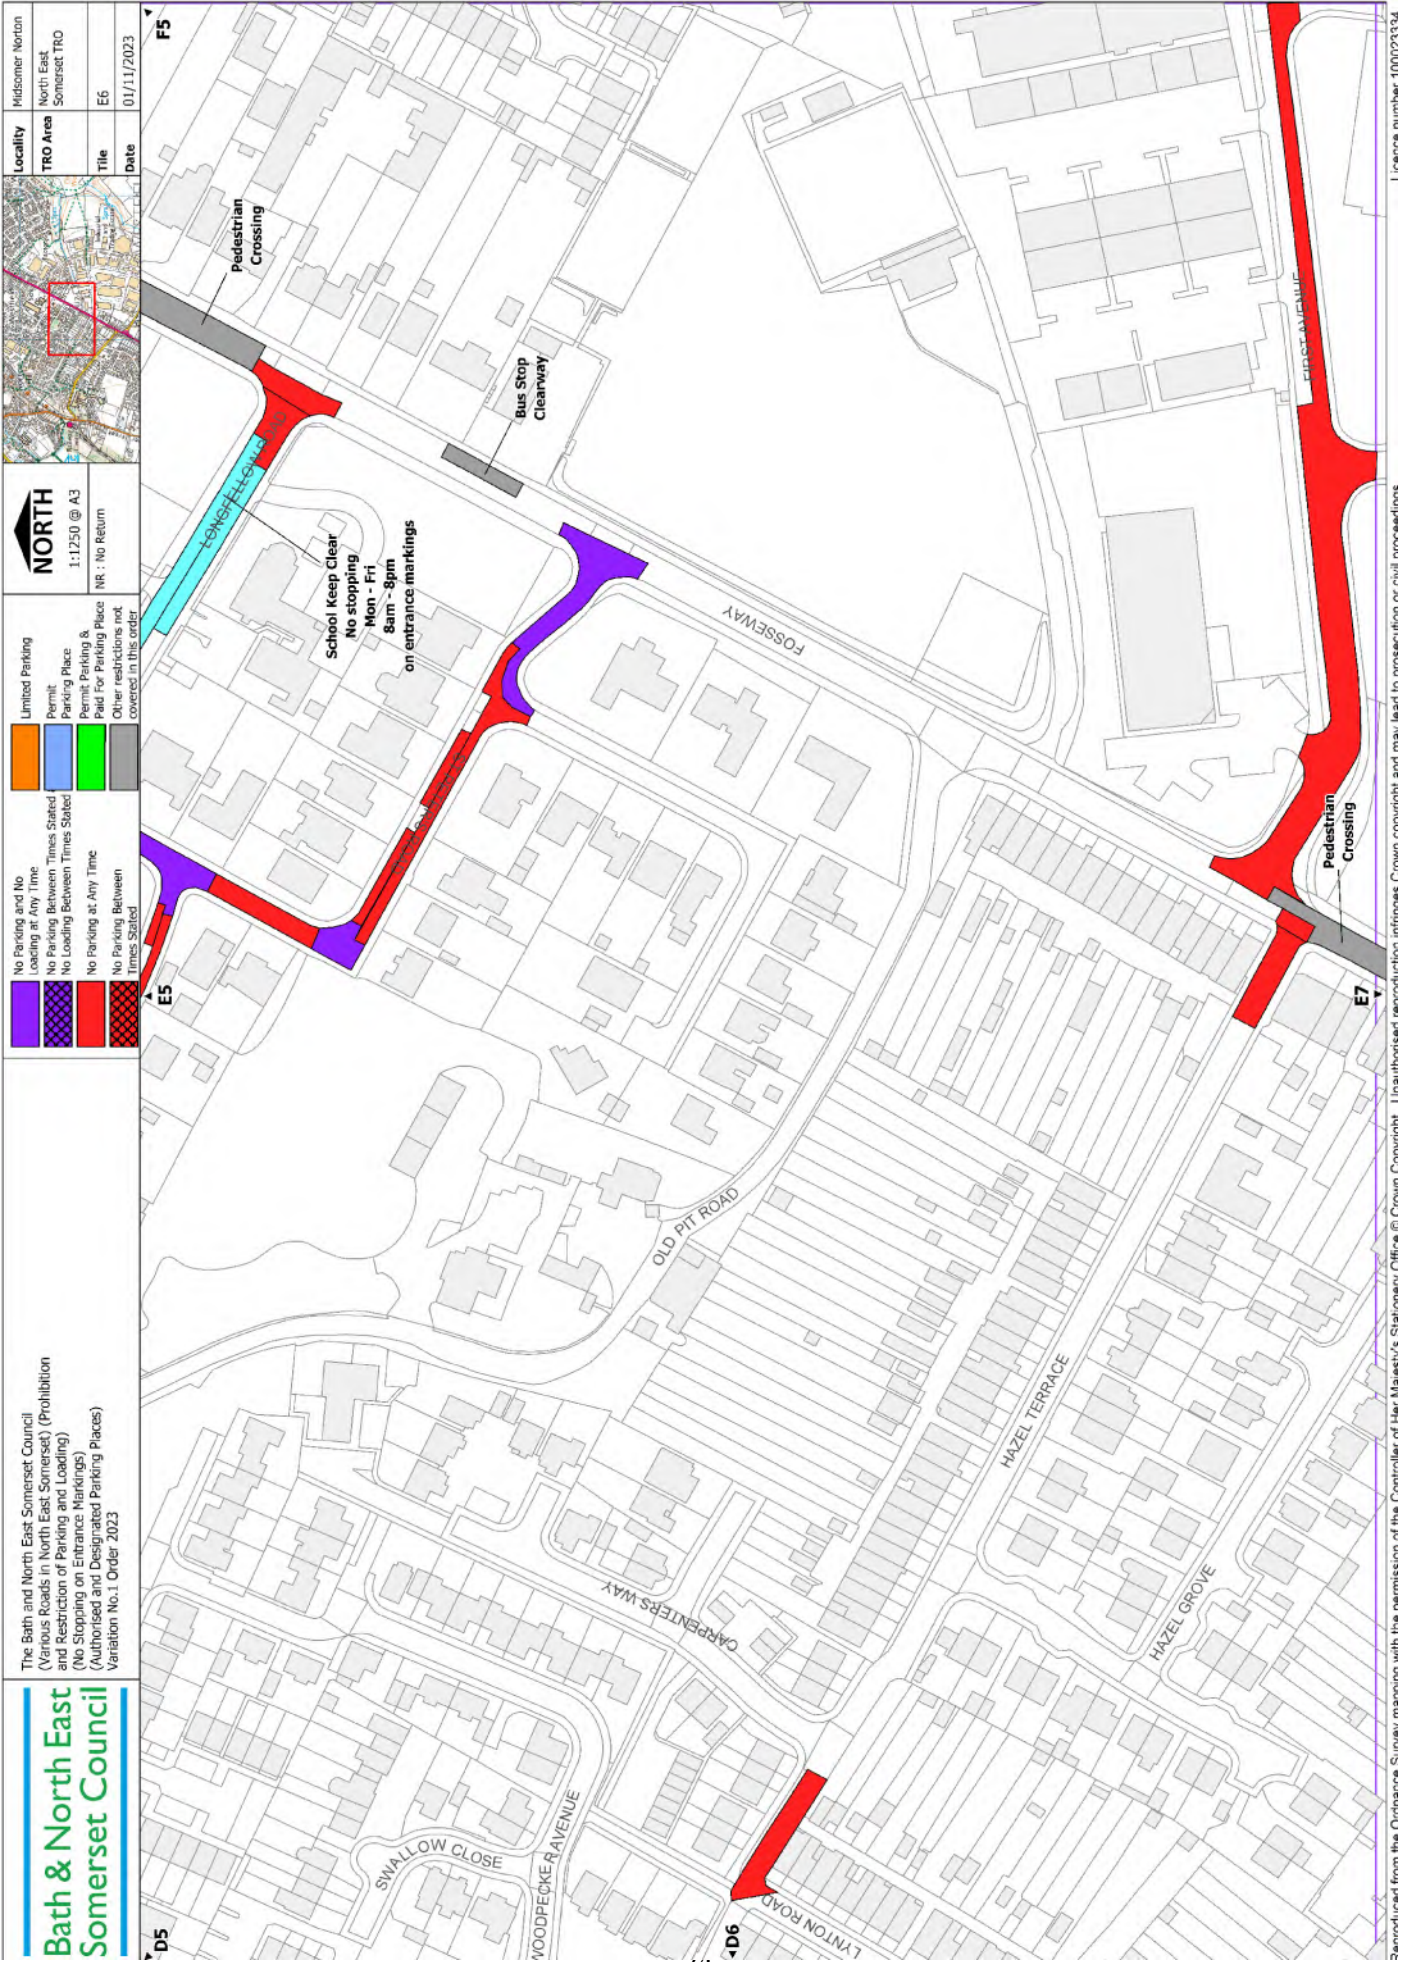

Midsummer North	North East Somerset TRO
North East Somerset TRO	
Locality	
Tile	E6
Date	01/11/2023



Orange	Permit Parking
Blue	No Parking Between Times Stated
Red	No Parking at Any Time
Purple	No Parking and No Loading at Any Time
Yellow	School Keep Clear
Green	Permit Parking & Paid For Parking Place
Black	Other restrictions not covered in this order

The Bath and North East Somerset Council (Various Roads in North East Somerset) (Prohibition and Restriction of Parking and Loading) (No Stopping on Entrance Markings) (Authorised and Designated Parking Places) Variation No.1 Order 2023

Bath & North East Somerset Council

LB

Bath & North East Somerset Council

The Bath and North East Somerset Council
 (Various Roads in North East Somerset) (Prohibition
 and Restriction of Parking and Loading)
 (No Stopping on Entrance Markings)
 (Authorised and Designated Parking Places)
 Variation No.1 Order 2023

	No Parking and No Loading at Any Time		Limited Parking Permit
	No Parking Between Times Stated		Permit Parking Place
	No Loading Between Times Stated		Paid For Parking Place
	No Parking at Any Time		Other restrictions not covered in this order
	No Parking Between Times Stated		

NORTH
 1:1250 @ A3
 NR : No Return

Locality
 TR0 Area
 Paulton
 North East Somerset TR0


Title
 A0

Date
 01/11/2023



AB

2

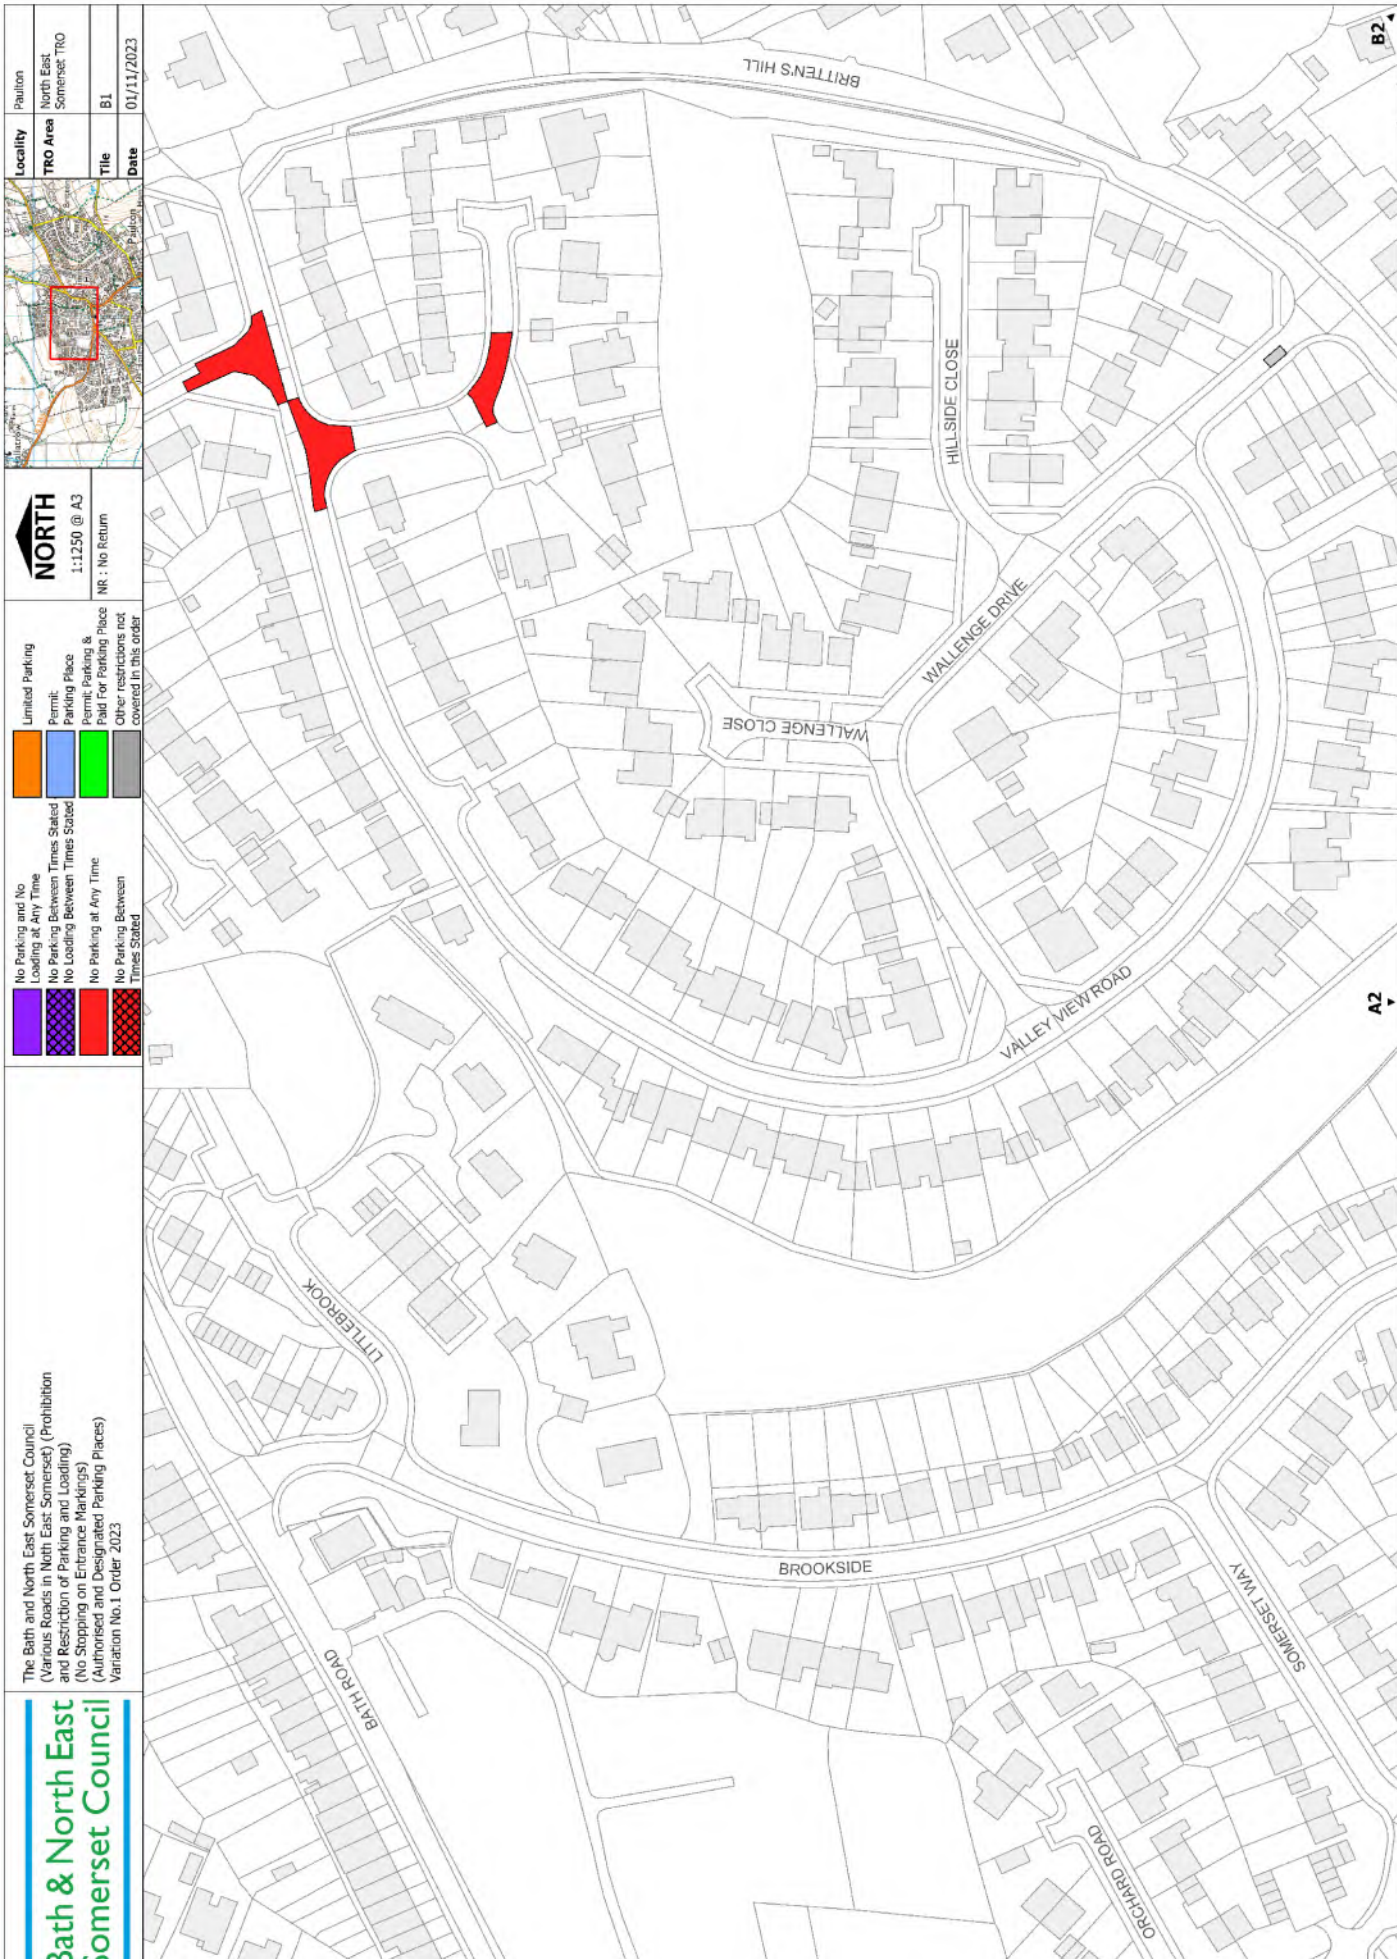

Paulton	North East Somerset TRO
Locality	North East Somerset TRO
Title	B1
Date	01/11/2023




NORTH
 1:1250 @ A3
 NR : No Return

	Other restrictions not covered in this order
	Permit: Parking & Paid For Parking Place
	Permit: Parking & Paid For Parking Place
	Permit: Parking & Paid For Parking Place
	Permit: Parking & Paid For Parking Place

The Bath and North East Somerset Council
 (Various Roads in North East Somerset) (Prohibition
 and Restriction of Parking and Loading)
 (No Stopping on Entrance Markings)
 (Authorised and Designated Parking Places)
 Variation No.1 Order 2023

Bath & North East Somerset Council

11

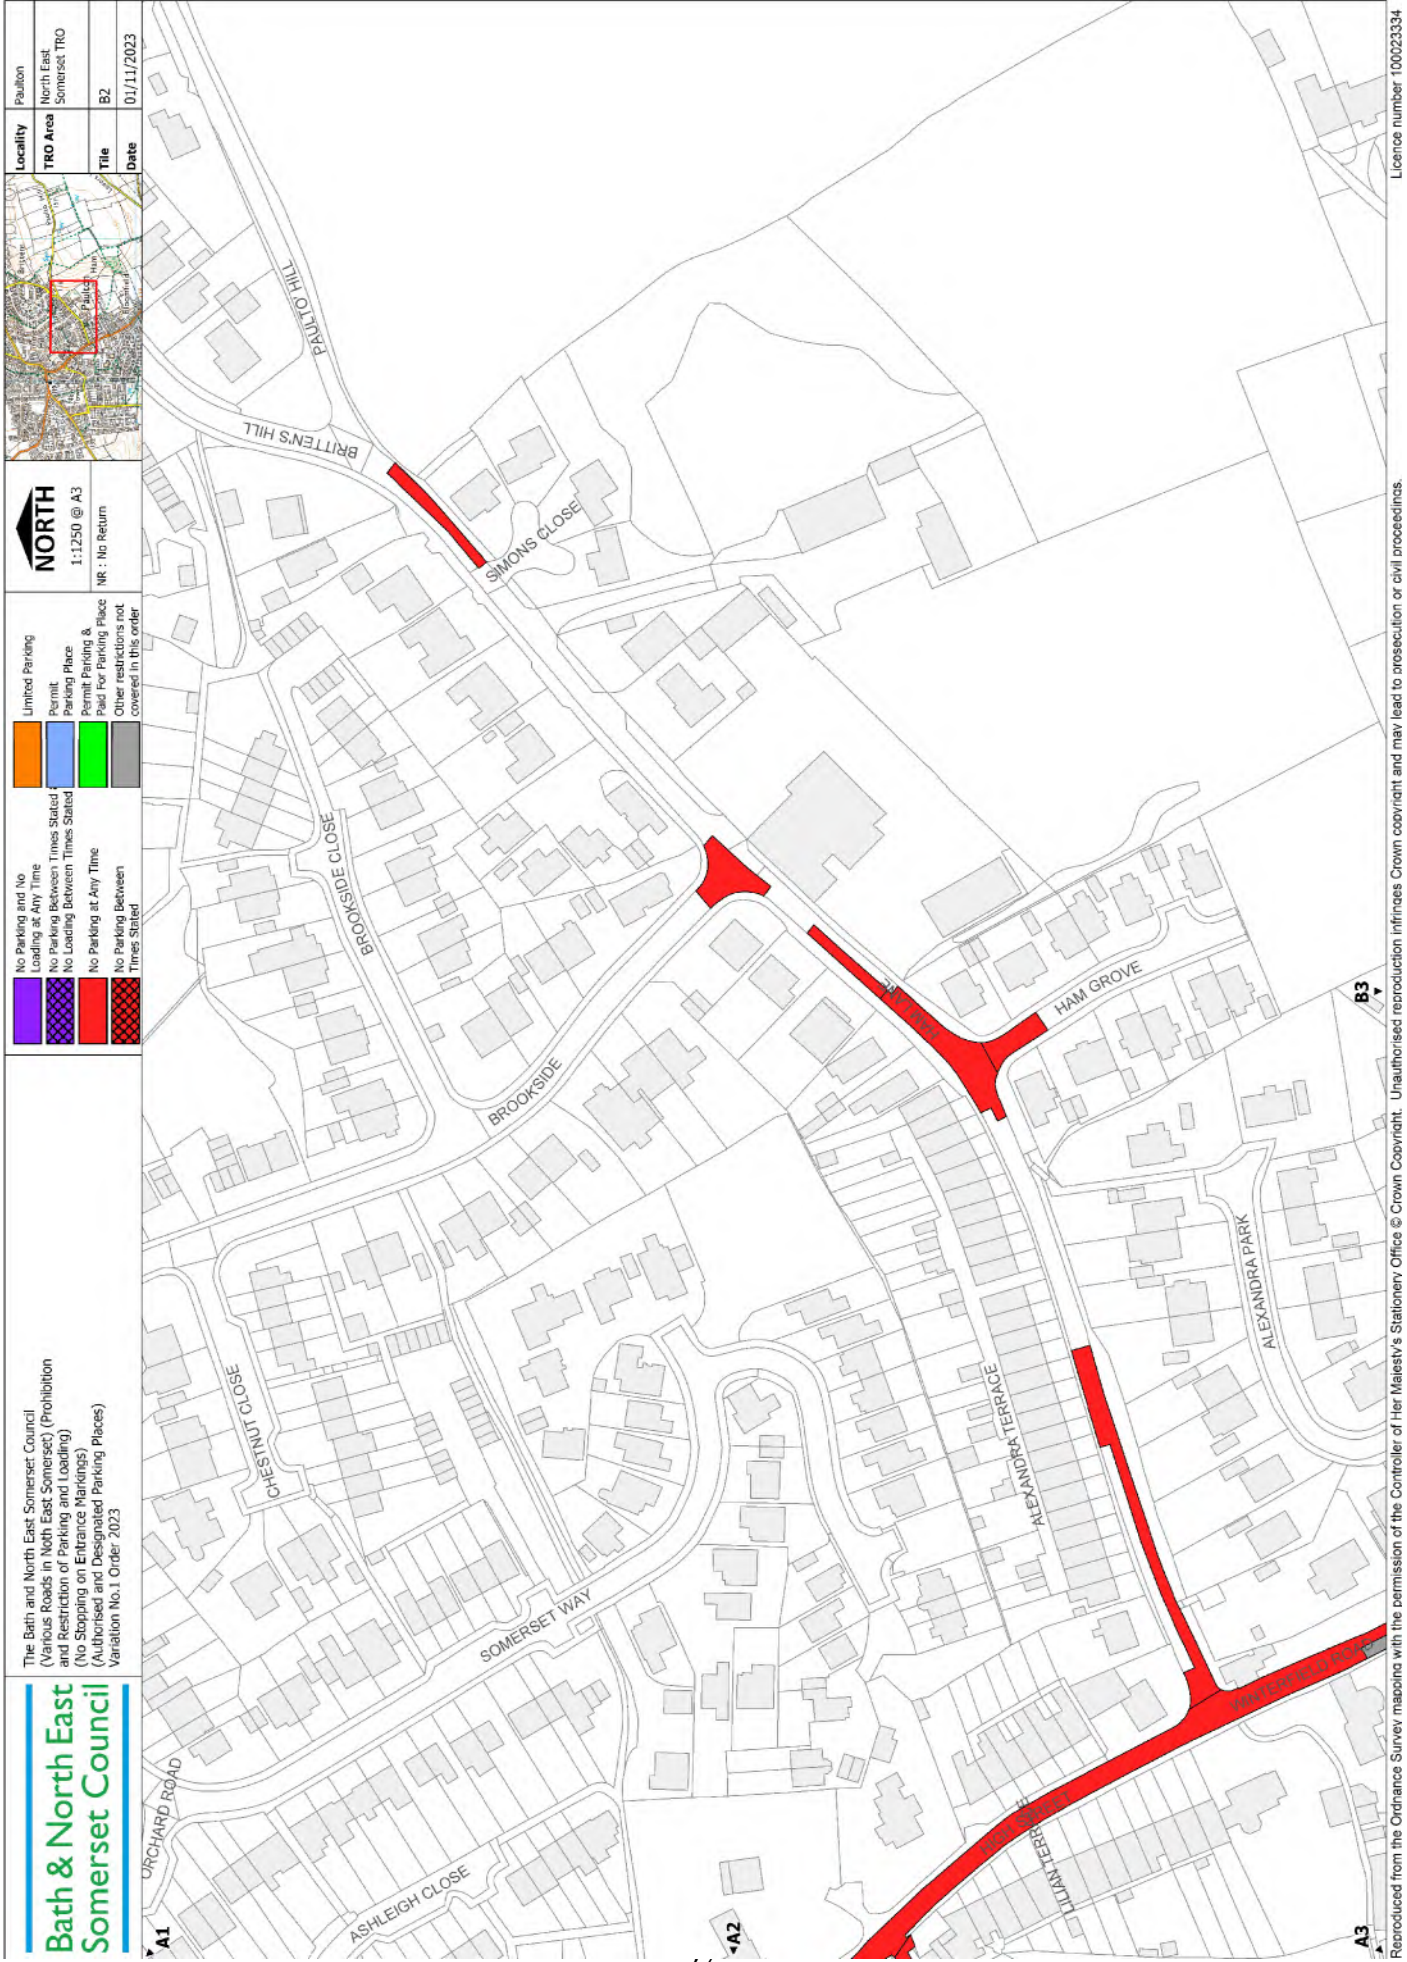

Bath & North East Somerset Council
 Various Roads in North East Somerset (Prohibition and Restriction of Parking and Loading) (No Stopping on Entrance Markings) (Authorised and Designated Parking Places) Variation No.1 Order 2023


Legend:

- No Parking and No Loading at Any Time
- No Parking Between Times Stated
- No Loading Between Times Stated
- No Parking at Any Time
- No Parking Between Times Stated
- Permit Parking
- Permit Parking & Paid For Parking Place
- Other restrictions not covered in this order

NORTH
 1:1250 @ A3
 NR: No Return

Locality
 TRO Area: North East Somerset TRO
Title
 B2
Date
 01/11/2023

AB

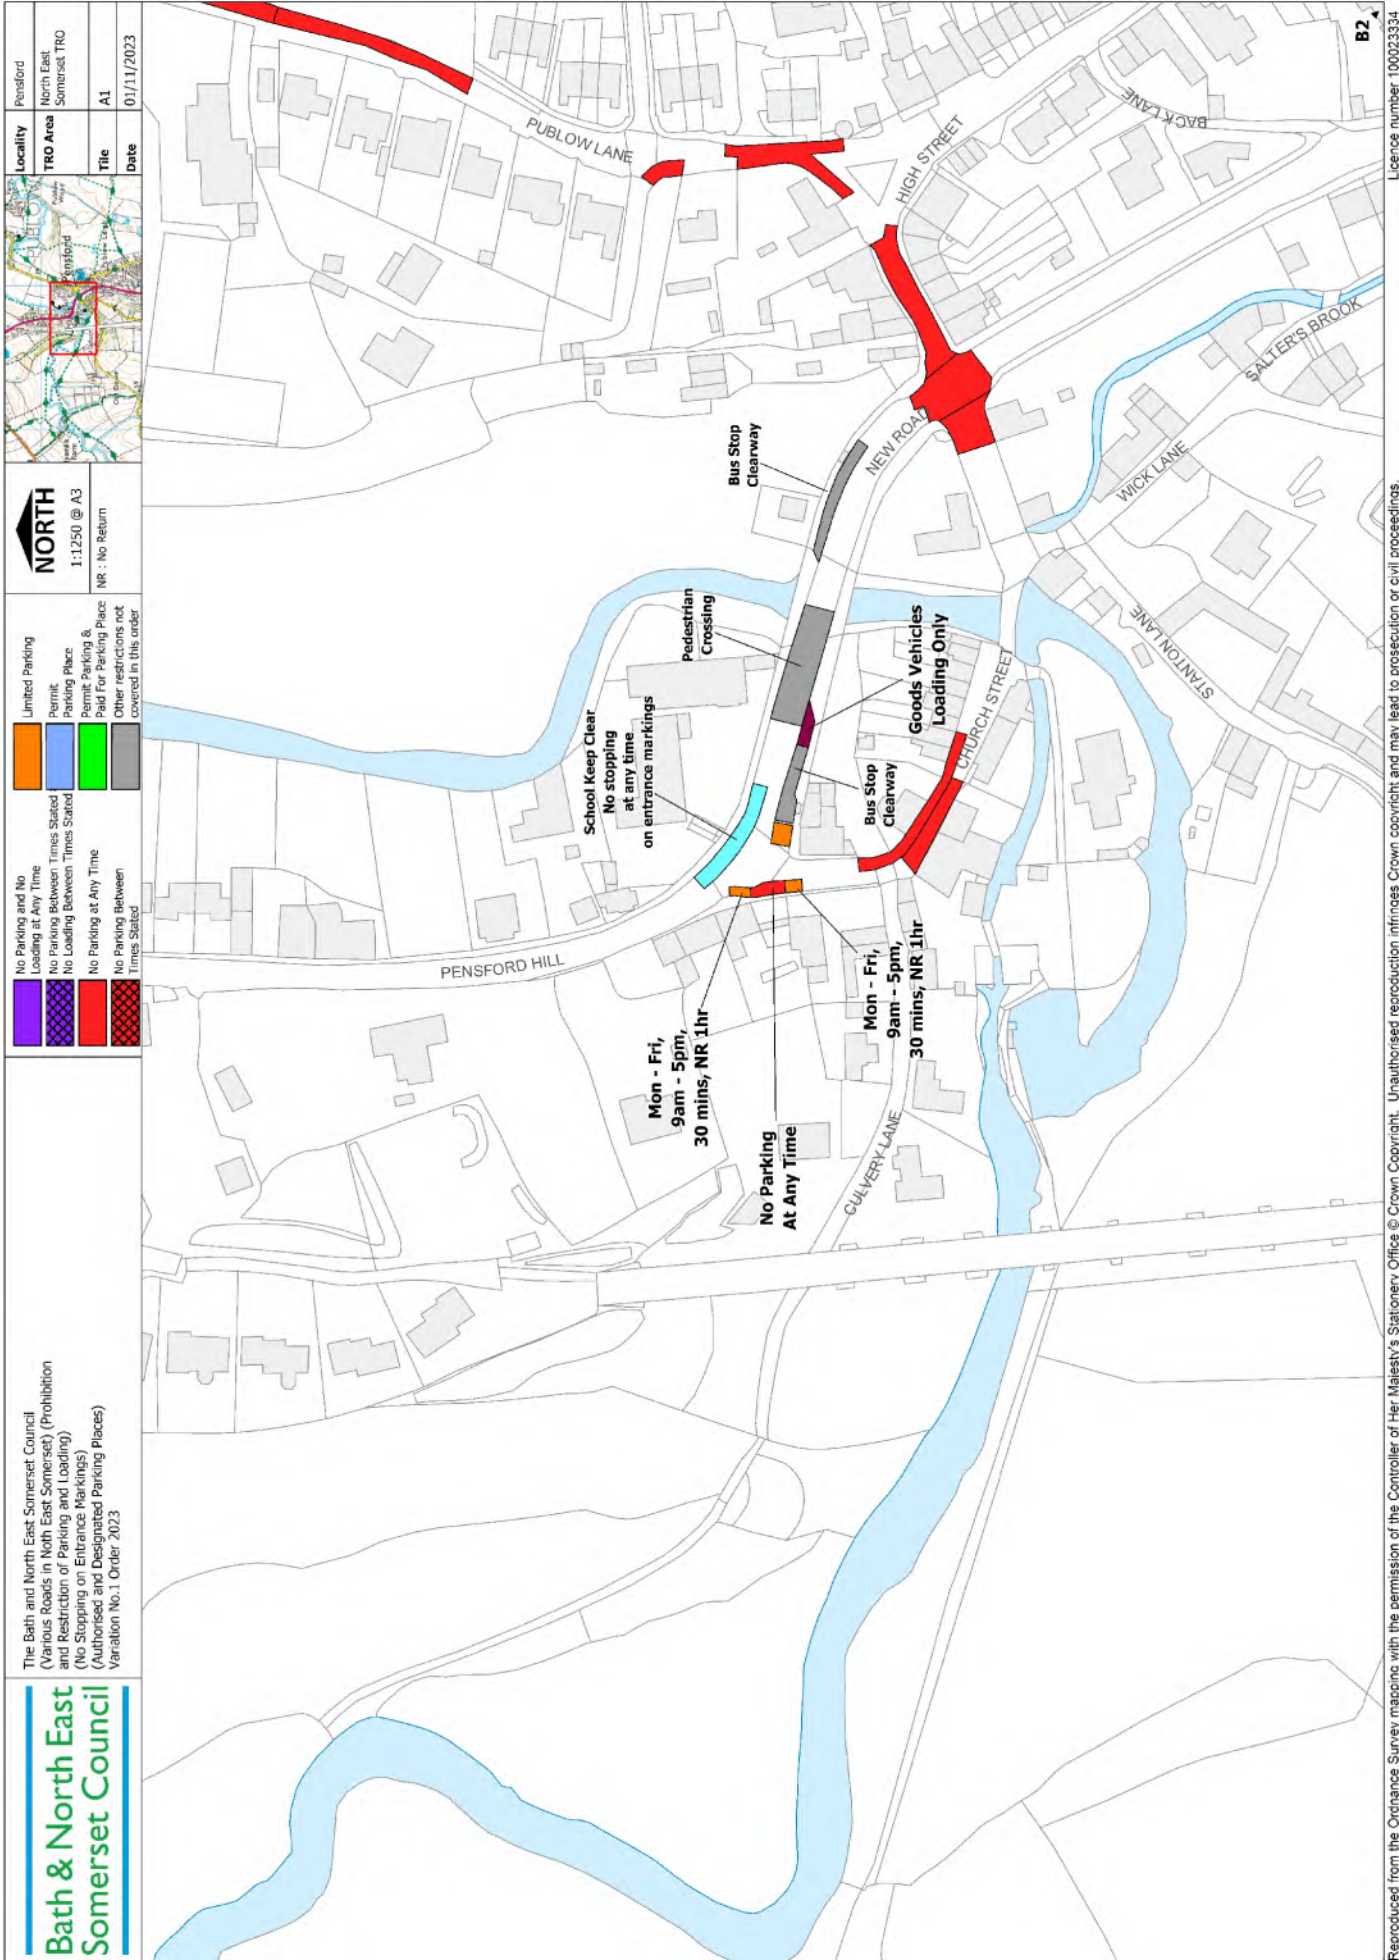


Bath & North East Somerset Council

The Bath and North East Somerset Council
 (Various Roads in North East Somerset) (Prohibition
 and Restriction of Parking and Loading)
 (No Stopping on Entrance Markings)
 (Authorised and Designated Parking Places)
 Variation No.1 Order 2023

- No Parking and No Loading at Any Time
- No Parking Between Times Stated
- Limited Parking
- Permit Parking & Paid For Parking Place
- No Parking at Any Time
- No Parking Between Times Stated
- Other restrictions not covered in this order

NORTH
 1:1250 @ A3
 NR : No Return

Locality	Pensford
TRC Area	North East Somerset TRC
Title	A1
Date	01/11/2023

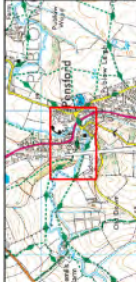

LB

Bath & North East Somerset Council
 Various Roads in North East Somerset (Prohibition and Restriction of Parking and Loading) (No Stopping on Entrance Markings) (Authorised and Designated Parking Places) Variation No.1 Order 2023

Legend:

	No Parking and No Loading at Any Time		Limited Parking
	No Parking Between Times Stated		Permit Parking Place
	No Loading Between Times Stated		Permit Parking & Paid For Parking Place
	No Parking at Any Time		Other restrictions not covered in this order
	No Parking Between Times Stated		


Scale: 1:1250 @ A3
 NR - No Return

North Arrow

Locality Map: Shows the location of the map area within the North East Somerset region, with a red box indicating the specific area shown in the main map.

Metadata:

Penfold	North East Somerset TRO
TRO Area	Penfold
Title	B0
Date	01/11/2023

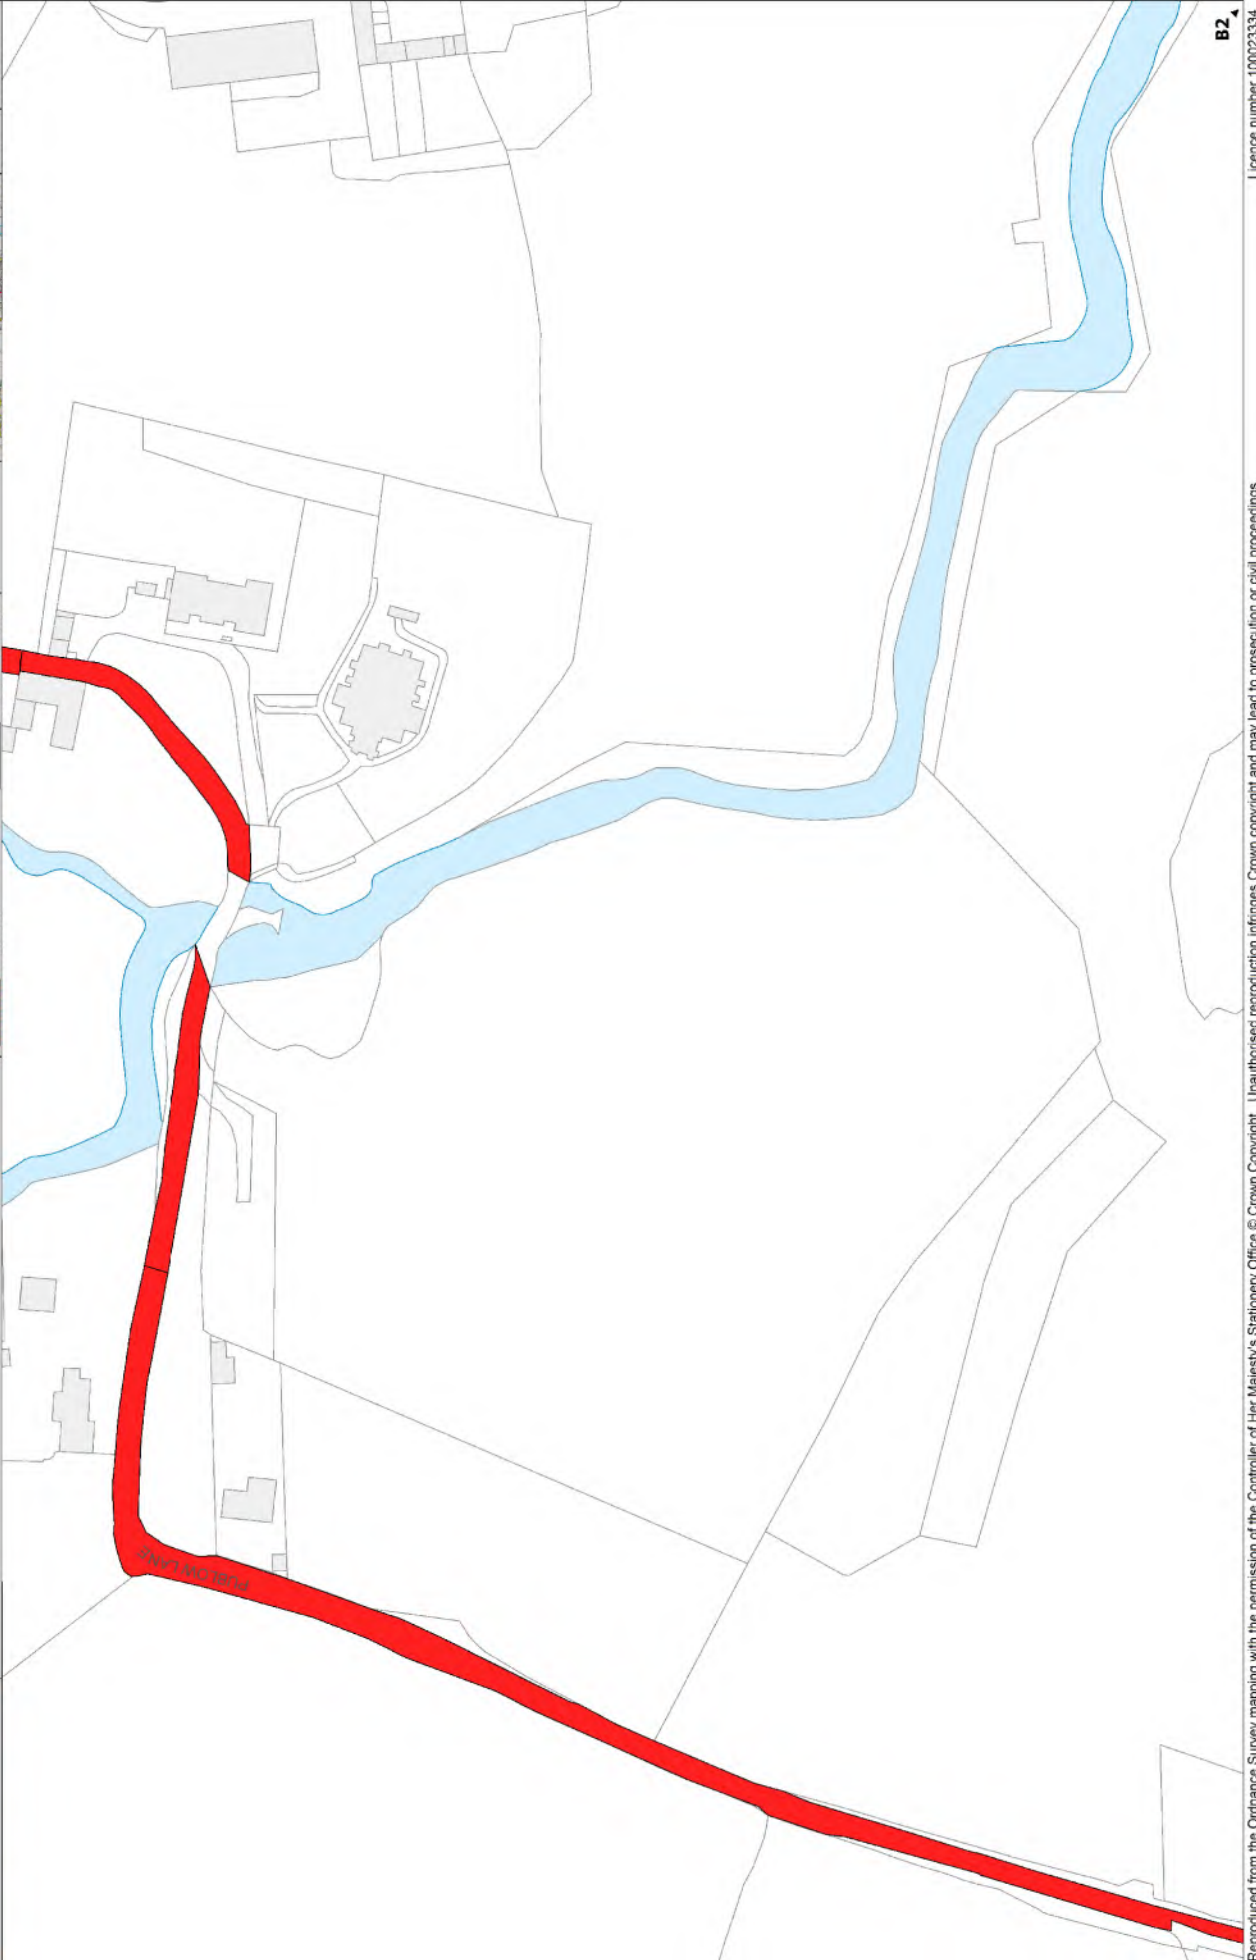

AB

27

B2



<p>Bath & North East Somerset Council</p>	<p>The Bath and North East Somerset Council (Various Roads in North East Somerset) (Prohibition and Restriction of Parking and Loading) (No Stopping or Entrance Markings) (Authorised and Designated Parking Places) Variation No.1 Order 2023</p>	<p>No Parking and No Loading at Any Time No Parking Between Times Stated No Loading Between Times Stated No Parking at Any Time No Parking Between Times Stated</p>	<p>Limited Parking Permit Parking Place Permit Parking & Paid For Parking Place Other restrictions not covered in this order</p>	 <p>NORTH 1:1250 @ A3 NR : No Return</p>		<p>Penstford North East Somerset TRC</p>
						<p>Title B1</p>

LB

DU

B2

Bath & North East Somerset Council


The Bath and North East Somerset Council
(Various Roads in North East Somerset) (Prohibition
and Restriction of Parking and Loading)
(No Stopping on Entrances, Markings
(Authorised and Designated Parking Places)
Variation No.1 Order 2023

	No Parking and No Loading at Any Time		Limited Parking Permit
	No Parking Between Times Stated		Permit Parking Place
	No Parking at Any Time		Paid For Parking Place
	No Parking Between Times Stated		Other restrictions not covered in this order


NORTH
1:1250 @ A3
NR: No Return

Locality
TRO Area
Title
Date

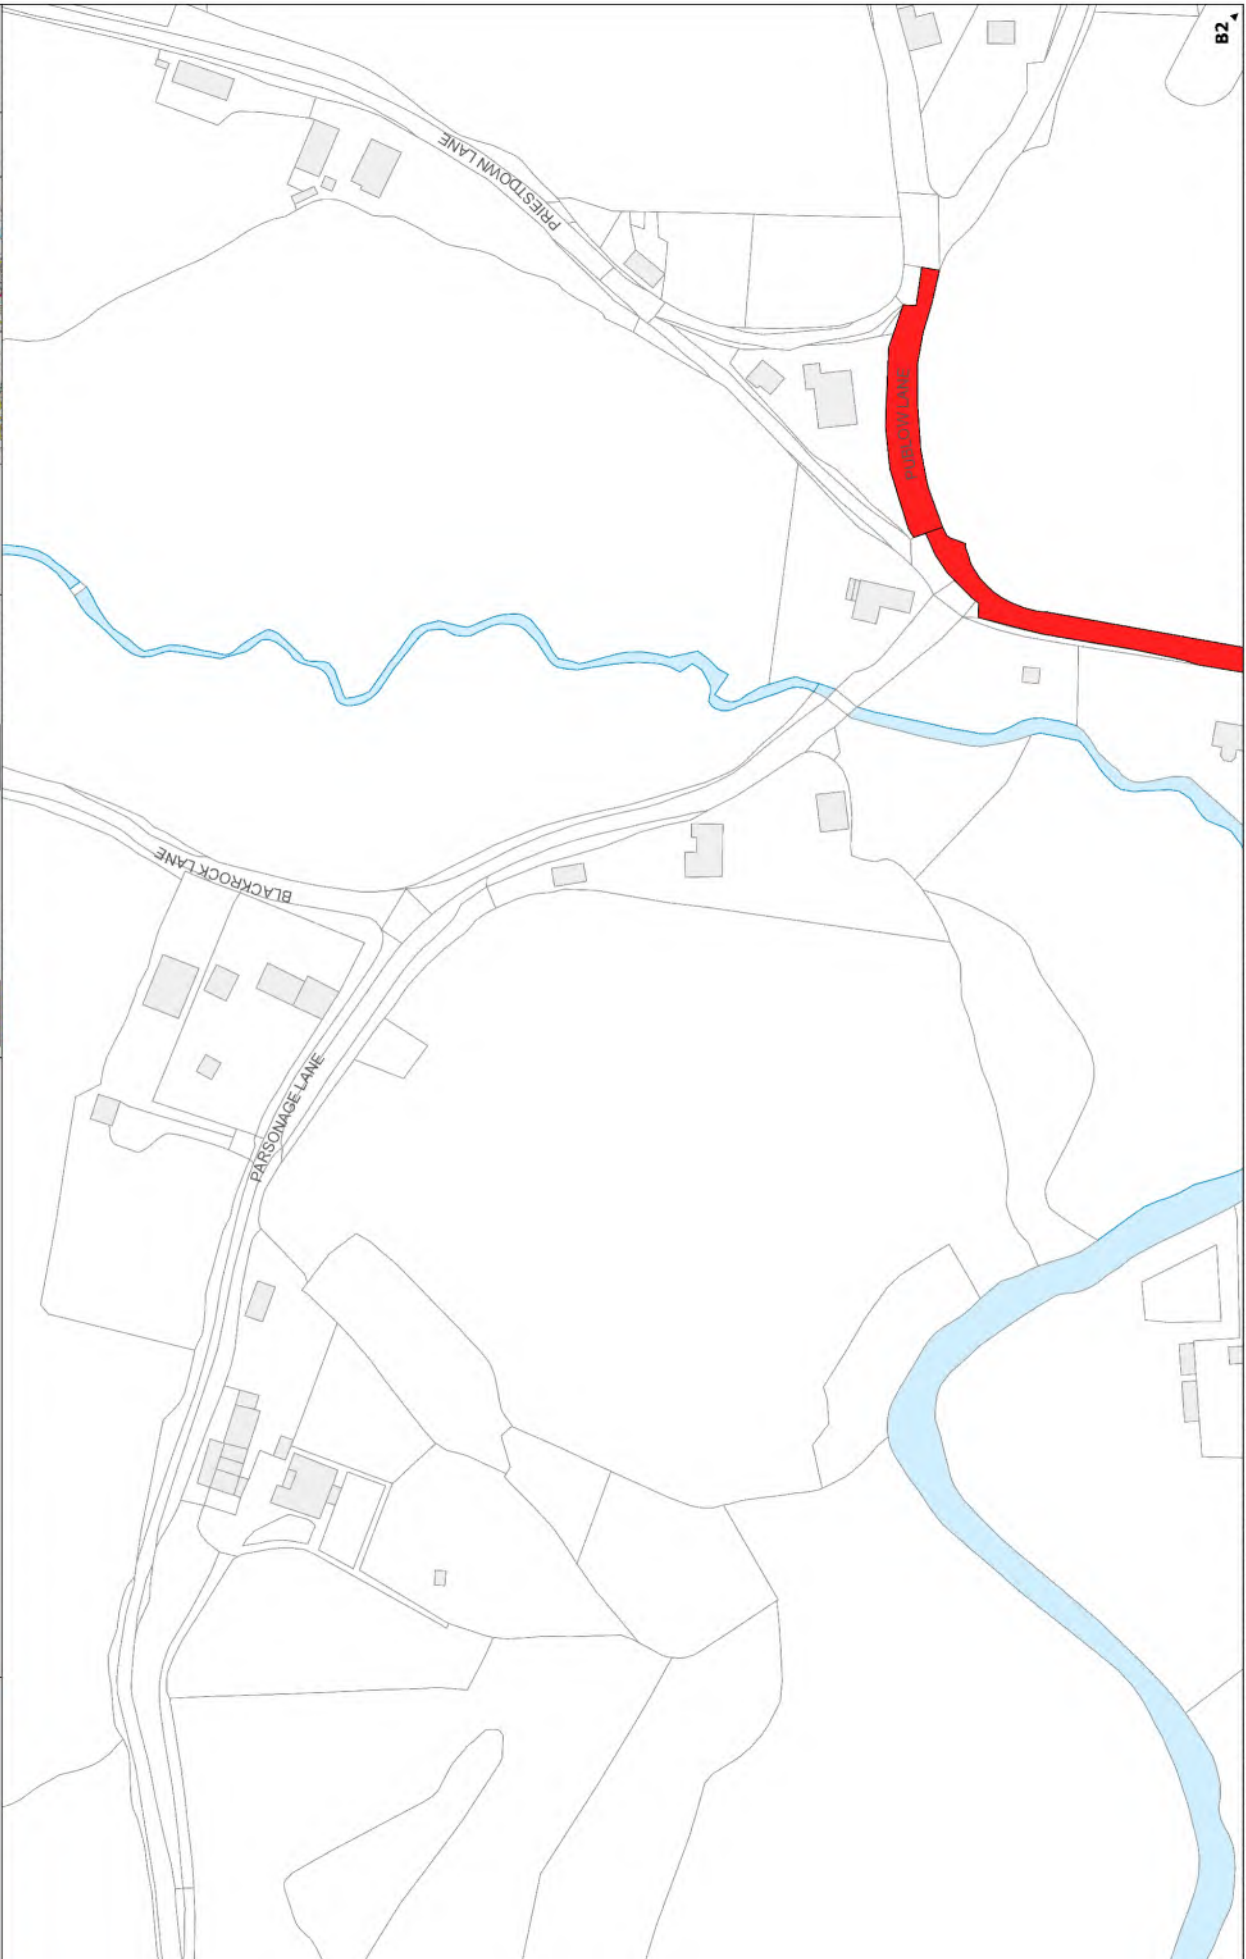


Pensford
North East
Somerset TRO
B-1
01/11/2023

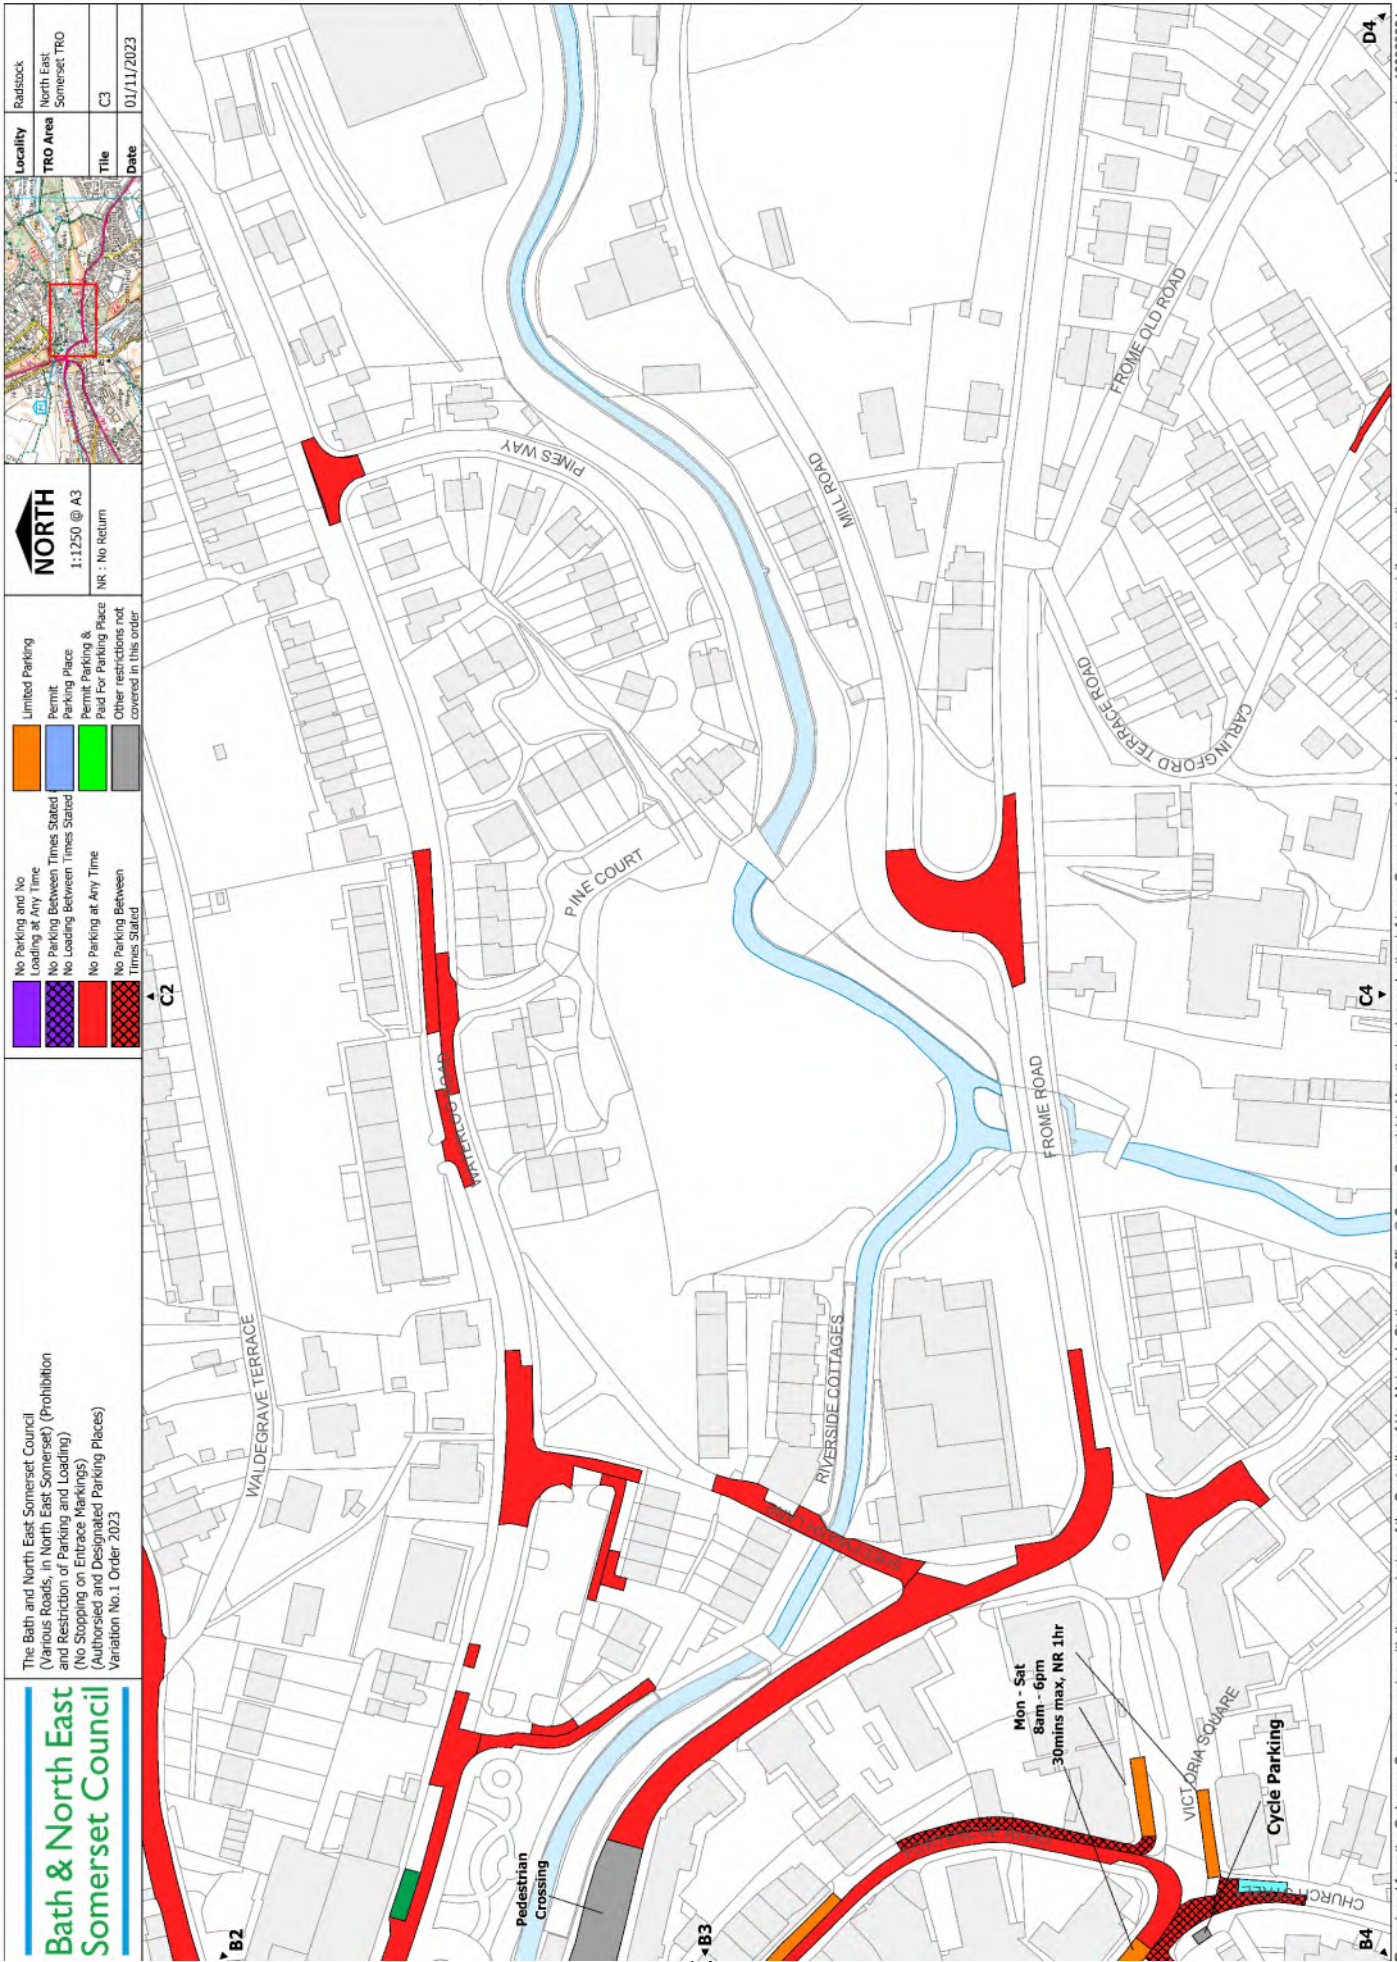

LB



AB

	The Bath and North East Somerset Council (Various Roads in North East Somerset) (Prohibition and Restriction of Parking and Loading) (No Stopping on Entrance Markings) (Authorised and Designated Parking Places) Variation No.1 Order 2023	<table border="1"> <tr> <td></td> <td>No Parking and No Loading at Any Time</td> </tr> <tr> <td></td> <td>No Parking Between Times Stated</td> </tr> <tr> <td></td> <td>No Loading Between Times Stated</td> </tr> <tr> <td></td> <td>No Parking at Any Time</td> </tr> <tr> <td></td> <td>No Parking Between Times Stated</td> </tr> </table>		No Parking and No Loading at Any Time		No Parking Between Times Stated		No Loading Between Times Stated		No Parking at Any Time		No Parking Between Times Stated	<table border="1"> <tr> <td></td> <td>Limited Parking</td> </tr> <tr> <td></td> <td>Permit Parking Place</td> </tr> <tr> <td></td> <td>Permit Parking & Paid For Parking Place</td> </tr> <tr> <td></td> <td>Other restrictions not covered in this order</td> </tr> </table>		Limited Parking		Permit Parking Place		Permit Parking & Paid For Parking Place		Other restrictions not covered in this order			Temple Cloud North East Somerset TRO
				No Parking and No Loading at Any Time																				
	No Parking Between Times Stated																							
	No Loading Between Times Stated																							
	No Parking at Any Time																							
	No Parking Between Times Stated																							
	Limited Parking																							
	Permit Parking Place																							
	Permit Parking & Paid For Parking Place																							
	Other restrictions not covered in this order																							
Locality TRO Area	Title A-0	Date 01/11/2023																						



LB

Bath & North East Somerset Council


The Bath and North East Somerset Council
 (Various Roads in North East Somerset) (Prohibition
 and Restriction of Parking and Loading)
 (No Stopping on Entrance Markings)
 (Authorised and Designated Parking Places)
 Variation No.10Order 2023

Legend:

- No Parking and No Loading at Any Time
- No Parking Between Times Stated
- No Loading Between Times Stated
- No Parking at Any Time
- No Parking Between Times Stated
- Limited Parking
- Permit Parking Place
- Permit Parking & paid For Parking Place
- Other restrictions not covered in this order

Map Information:

- North Arrow
- Scale: 1:1250 @ A3
- NR: No Return
- Locality: Temple Cloud, North East Somerset, TRC Area
- Title: A1
- Date: 01/11/2023

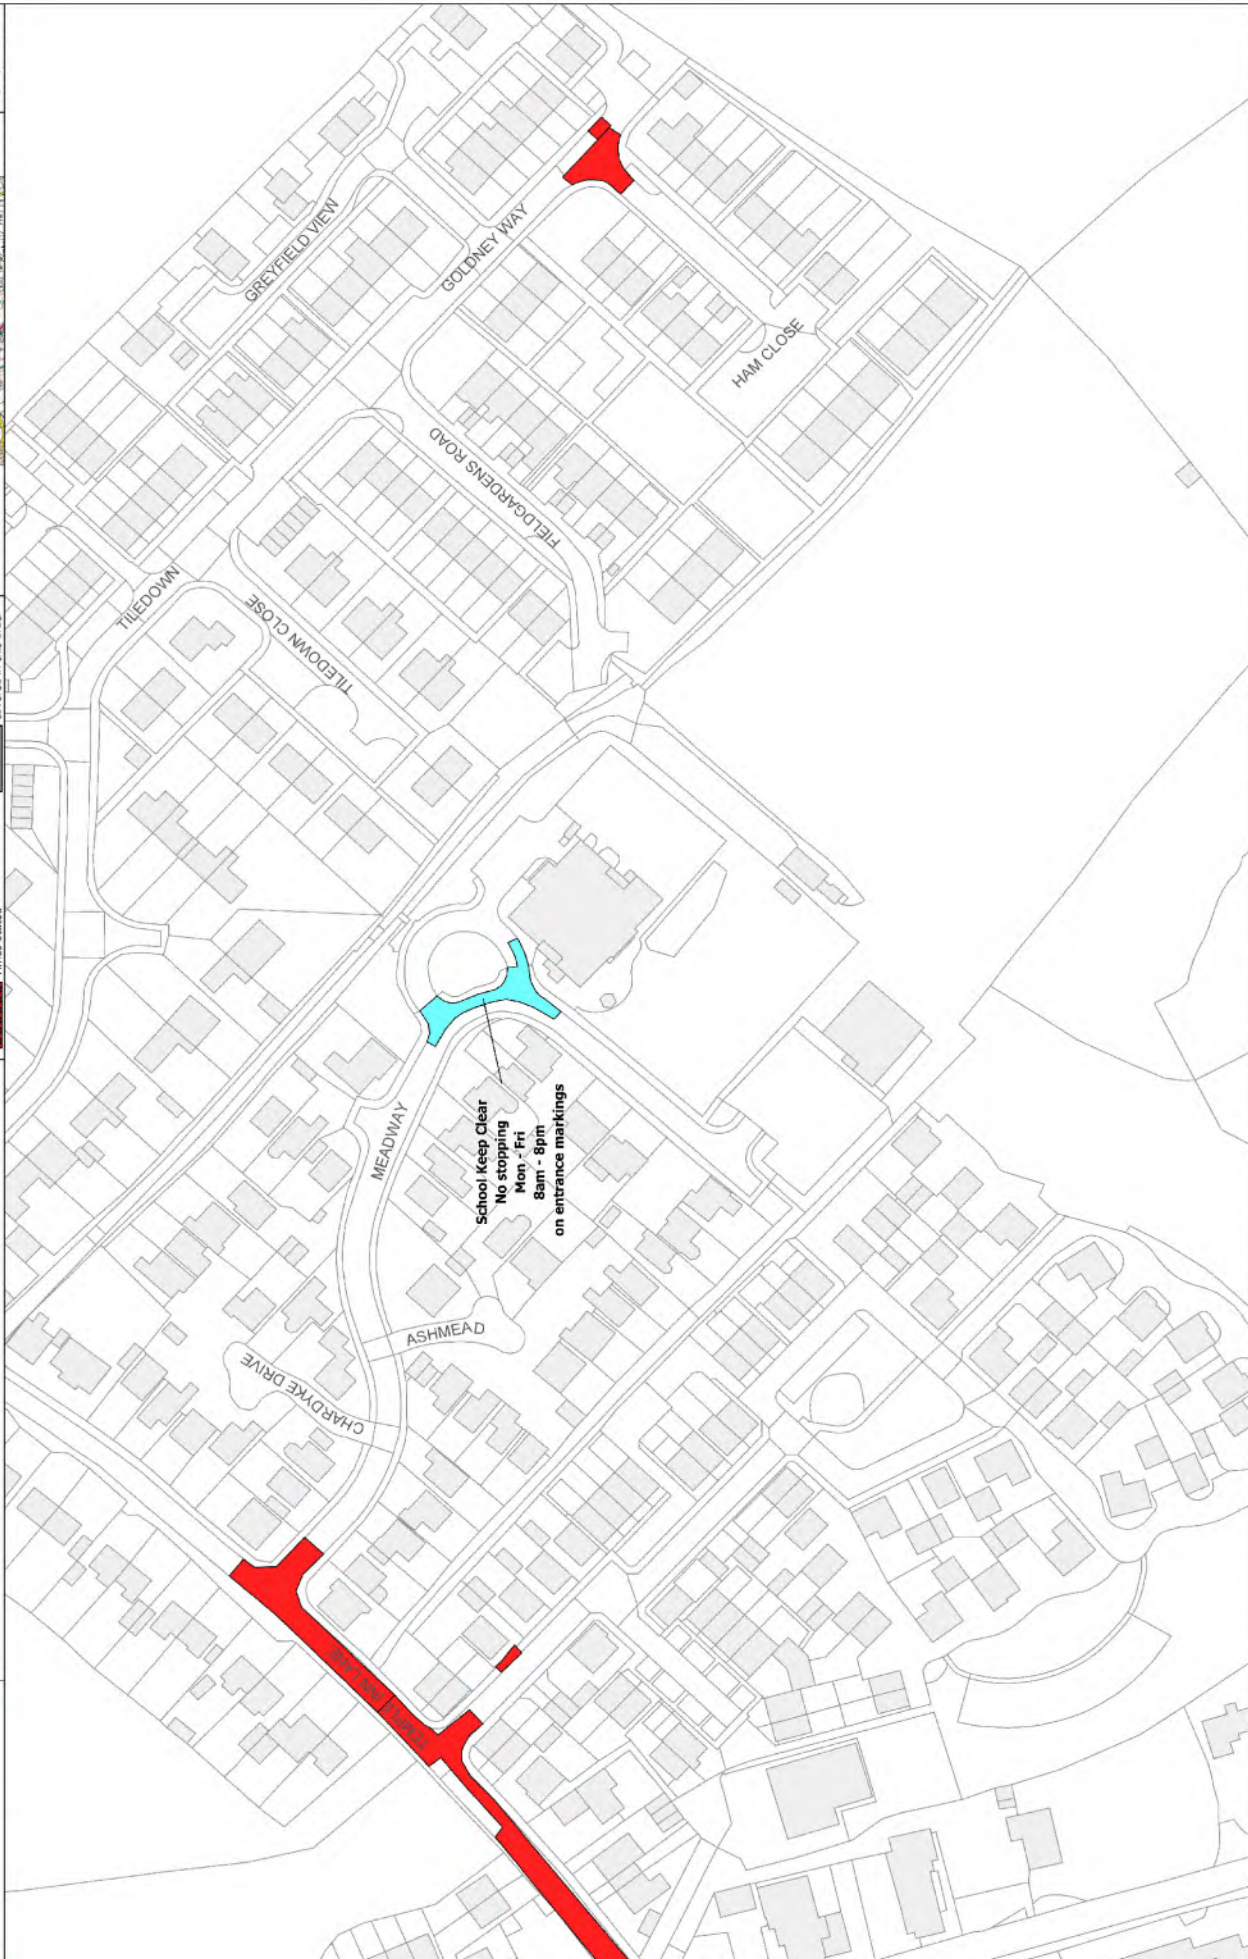





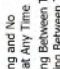
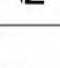

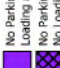




LB

Bath & North East Somerset Council

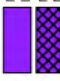The Bath and North East Somerset Council
(Various Roads in North East Somerset) (Prohibition and Restriction of Parking and Loading)
(No Stopping on Entrance Markings)
(Authorised and Designated Parking Places)
Variation No.1 Order 2023

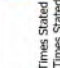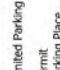North
1:1250 @ A3
NR - No Return

	No Parking and No Loading at Any Time		Limited Parking Permit		Temple Cloud North East Somerset TRO
	No Parking Between Times Stated		Permit Parking Place		Locality TRO Area
	No Parking at Any Time		Permit Parking & Paid For Parking Place		Title
	No Parking Between Times Stated		Other restrictions not covered in this order		Date



AB

Bath & North East Somerset Council


The Bath and North East Somerset Council
(Various Roads in North East Somerset) (Prohibition and Restriction of Parking and Loading)
(No Stopping on Entrance Markings)
(Authorised and Designated Parking Places)
Variation No.1 Order 2023

NORTH

1:1250 @ A3

NR : No Return

Locality



TR0 Area


Title

Date

Timbury
North East
Somerset TR0

B1
01/11/2023

	No Parking and No Loading at Any Time		Limited Parking
	No Parking Between Times Stated		Permit Parking Place
	No Loading Between Times Stated		Permit Parking & Paid For Parking Place
	No Parking at Any Time		Other restrictions not covered in this order
	No Parking Between Times Stated		

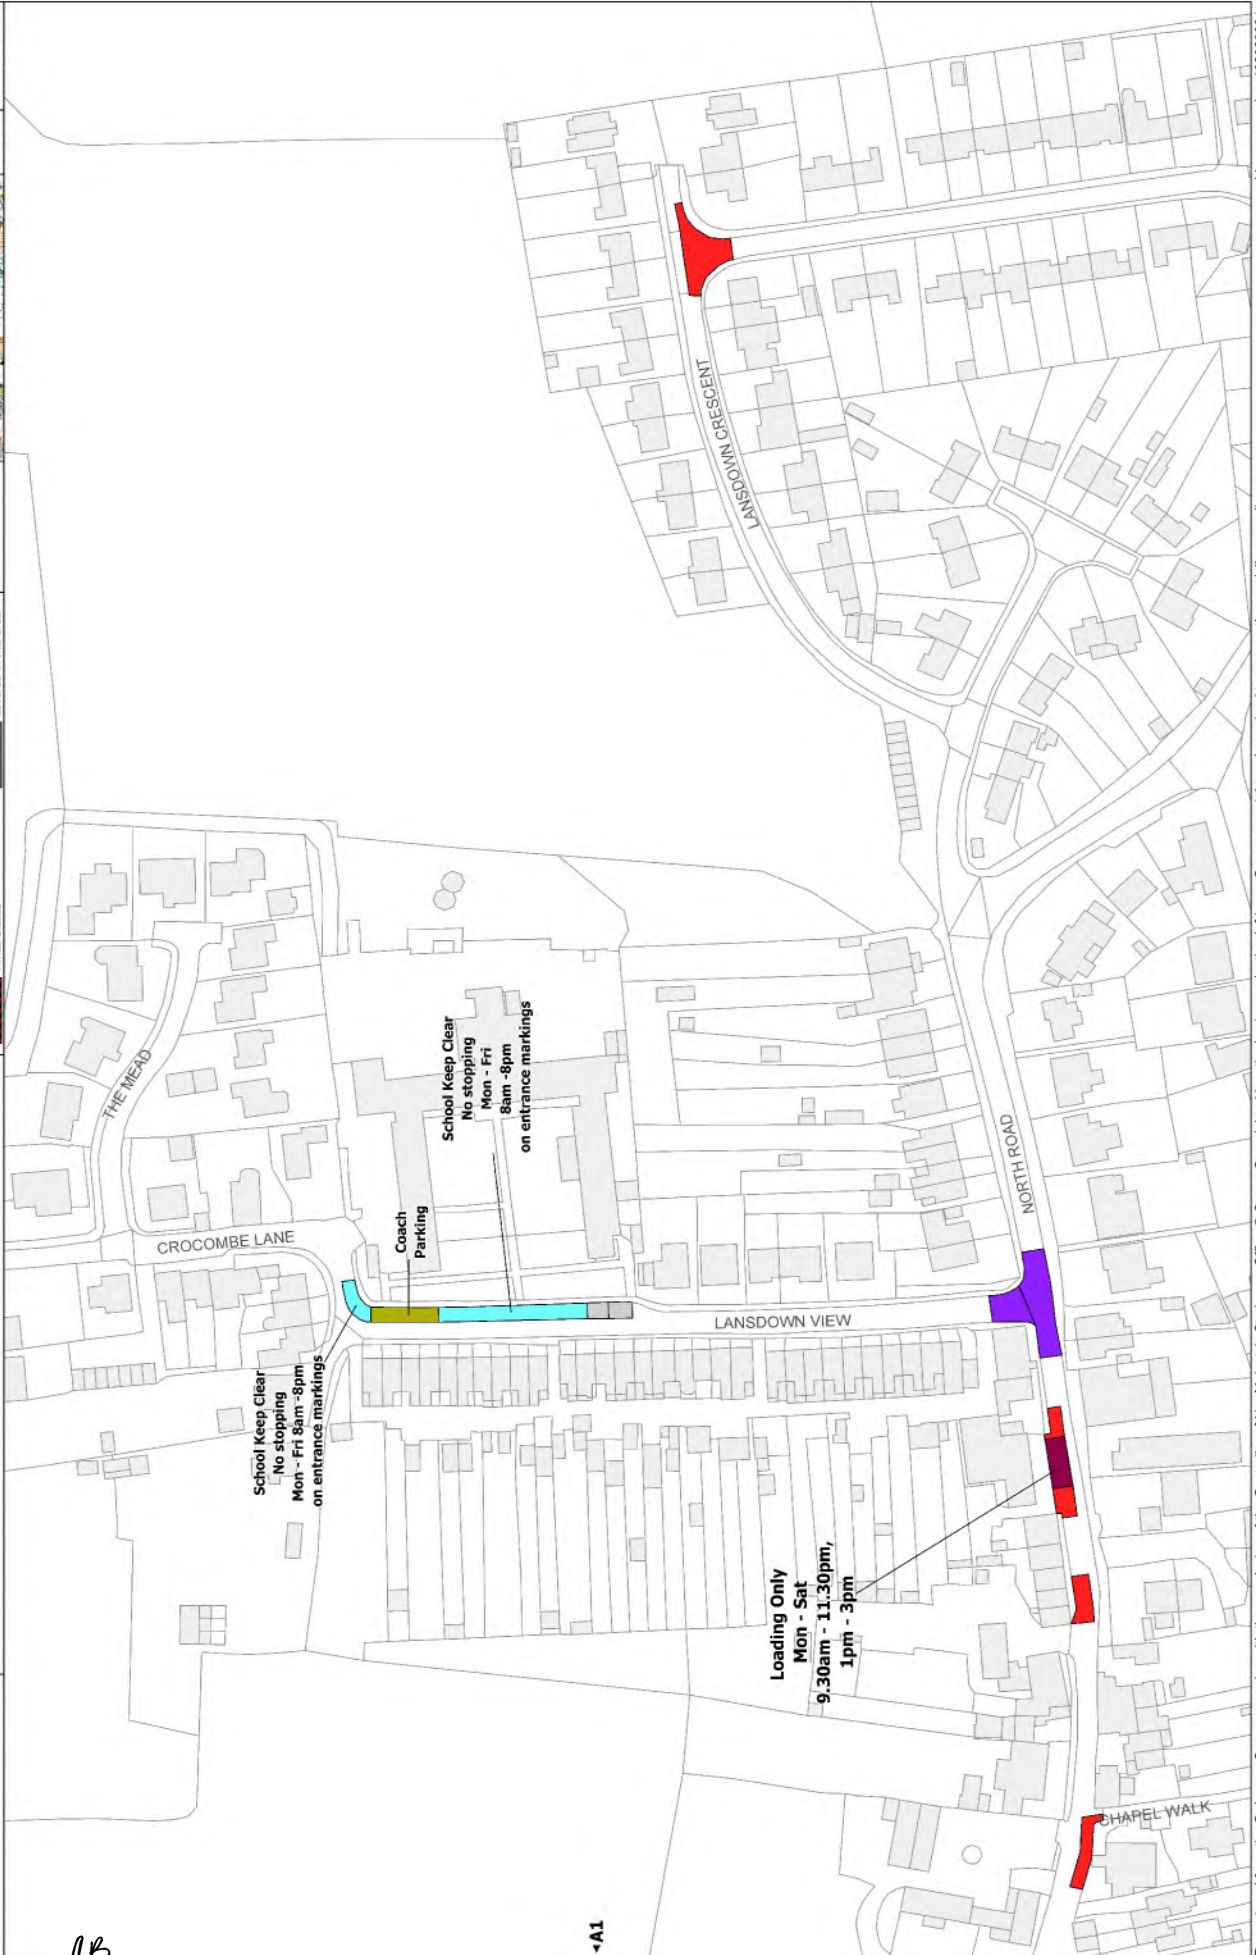

LB

36 4A1

Bath & North East Somerset Council

The Bath and North East Somerset Council
 (Various Roads in North East Somerset) (Prohibition
 and Restriction of Parking and Loading)
 (No Stopping on Entrance Markings)
 (Authorised and Designated Parking Places)
 Variation No.1 Order 2023

NORTH
 1:1250 @ A3
 NR - No Return

Legend:

- No Parking and No Loading at Any Time
- No Parking Between Times Stated
- No Loading Between Times Stated
- No Parking at Any Time
- No Parking Between Times Stated
- Limited Parking Permit
- Permit Parking Place
- Permit Parking & Paid For Parking Pl.
- Other restrictions covered in this order

West Harptree
 North East Somerset TRO


Locality
 TRO Area

Title
 A1


Date
 01/11/2023



RB

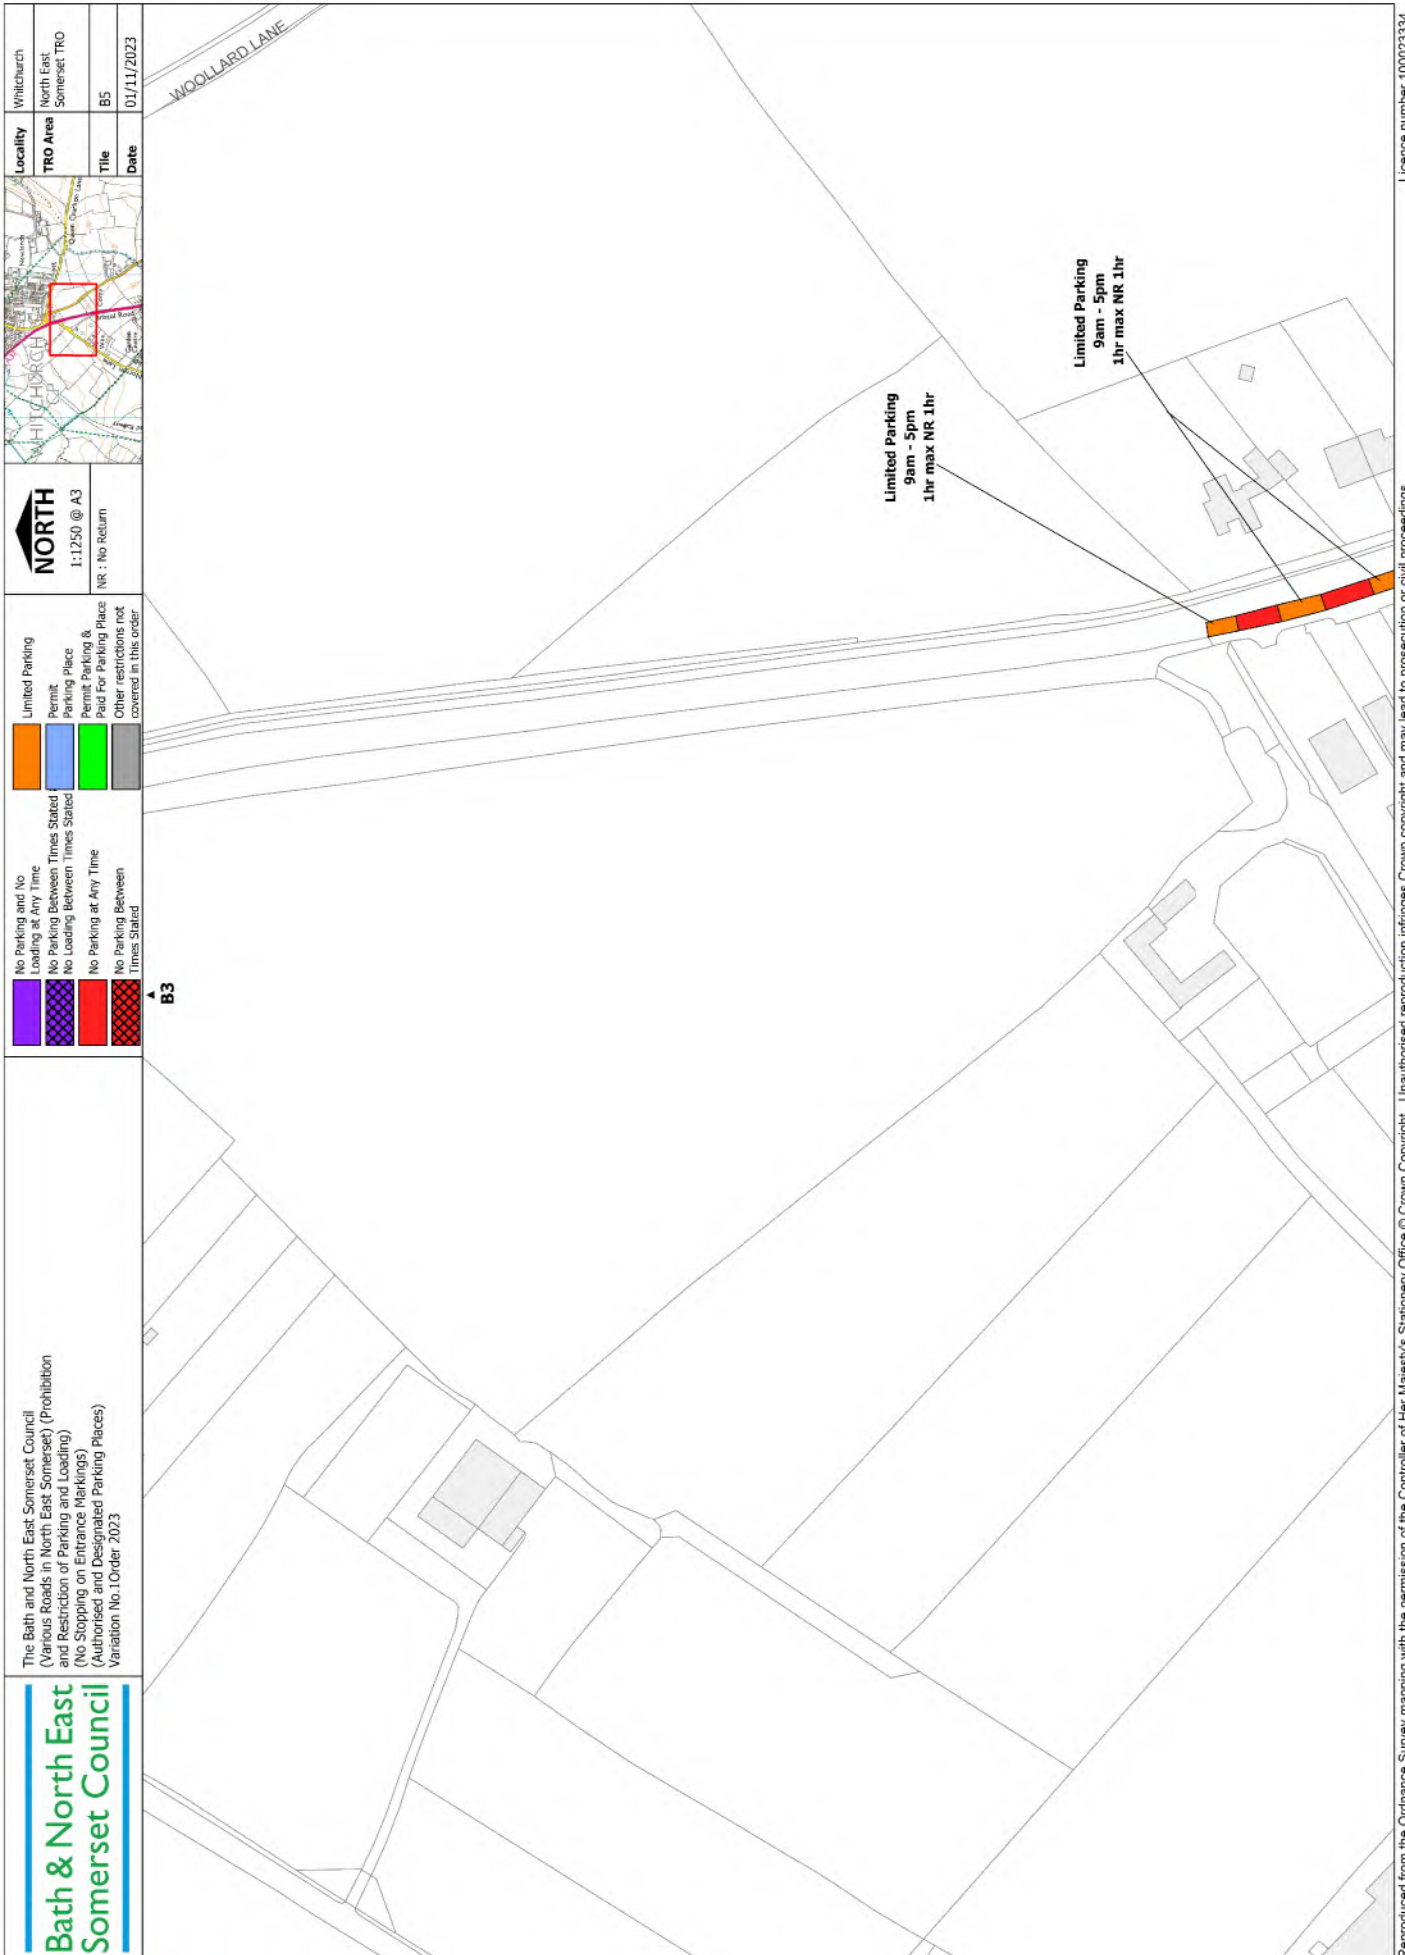

Bath & North East Somerset Council
 The Bath and North East Somerset Council
 (Various Roads in North East Somerset) (Prohibition
 and Restriction of Parking and Loading)
 (No Stopping on Entrance Markings)
 (Authorised and Designated Parking Places)
 Variation No.1 Order 2023

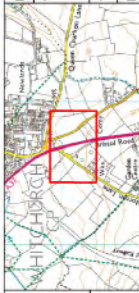

Locality: North East Somerset TRO Area
Title: B5
Date: 01/11/2023

AB

Bath & North East Somerset Council

The Bath and North East Somerset Council
 (Various Roads in North East Somerset) (Prohibition
 and Restriction of Parking and Loading)
 (No Stopping on Entrance Markings)
 (Authorised and Designated Parking Places)
 Variation No.10/Order 2023

Legend:

- No Parking and No Loading at Any Time
- No Parking Between Times Stated
- No Loading Between Times Stated
- No Parking at Any Time
- No Parking Between Times Stated
- Limited Parking Permit Parking Place
- Permit Parking & Paid For Parking Place
- Other restrictions not covered in this order

Map Orientation: NORTH
 1:1250 @ A3
 NR - No Return

Locality: Whichurch North East Somerset TRO

Title: B6

Date: 01/11/2023



AB

57