

BATH AND NORTH EAST SOMERSET COUNCIL

(VARIOUS ROADS, SOUTH EAST OUTER AREA, BATH) (PROHIBITION AND RESTRICTION OF PARKING AND LOADING) (NO STOPPING ON ENTRANCE MARKINGS) (AUTHORISED AND DESIGNATED PARKING PLACES) (VARIATION NO. 2) ORDER 2024

The Bath and North East Somerset Council (“the Council”) in exercise of its powers under sections 1, 2, 4, 32, 35, 45, 46, 49, 51, 53 and 63A of and Part IV of Schedule 9 to the Road Traffic Regulation Act 1984 (“the 1984 Act”) and of all other enabling powers, after consultation with the chief officer of police in accordance with Part III of Schedule 9 to the 1984 Act, makes the following order:-

1. This order comes into operation on the 1st March 2024 and may be cited as the Bath and North East Somerset Council (Various Roads, South East Outer Area, Bath) (Prohibition and Restriction of Parking and Loading) (No Stopping on Entrance Markings) (Authorised and Designated Parking Places) (Variation No.2) Order 2024

VARIATION OF EXISTING ORDER

2. The Bath and North East Somerset Council (Various Roads, South East Outer Area, Bath) (Prohibition and Restriction of Parking and Loading) (No Stopping on Entrance Markings) (Authorised and Designated Parking Places) Order 2022, as varied by The Bath and North East Somerset Council (Various Roads, South East Outer Area, Bath) (Prohibition and Restriction of Parking and Loading) (No Stopping on Entrance Markings) (Authorised and Designated Parking Places) (Variation No.1) Order 2022 is further varied and has effect as though:

- (1)the Tile D18 in the schedule to that order is replaced with the Tile D18 dated in the schedule to this order;
- (2)the Tile E18 in the schedule to that order is replaced with the Tile E18 dated in the schedule to this order;
- (3)the Tile F15 in the schedule to that order is replaced with the Tile F15 dated in the schedule to this order;
- (4)the Tile F17 in the schedule to that order is replaced with the Tile F17 dated in the schedule to this order;
- (5)the Tile G15 in the schedule to that order is replaced with the Tile G15 dated in the schedule to this order;
- (6)the Tile E19 in the schedule to that order is replaced with the Tile E19 dated in the schedule to this order;
- (7)the Tile F16 in the schedule to that order is replaced with the Tile F16 dated in the schedule to this order;
- (8)the Tile G13 in the schedule to that order is replaced with the Tile G13 dated in the schedule to this order;
- (9)the Tile G17 in the schedule to that order is replaced with the Tile G17 dated in the schedule to this order;
- (10) the Tile H16 in the schedule to that order is replaced with the Tile H16 dated in the schedule to this order;
- (11) the Tile H18 in the schedule to that order is replaced with the Tile H18 dated in the schedule to this order;
- (12) the Tile I13 in the schedule to that order is replaced with the Tile I13 dated in the schedule to this order;
- (13) the Tile I14 in the schedule to that order is replaced with the Tile I14 dated in the schedule to this order;

- (14) the Tile I16 in the schedule to that order is replaced with the Tile I16 dated in the schedule to this order;
- (15) the Tile I19 in the schedule to that order is replaced with the Tile I19 dated in the schedule to this order;
- (16) the Tile J11 in the schedule to that order is replaced with the Tile J11 dated in the schedule to this order;
- (17) the Tile J14 in the schedule to that order is replaced with the Tile J14 dated in the schedule to this order;
- (18) the Tile K17 in the schedule to that order is replaced with the Tile K17 dated in the schedule to this order;

Given under the Common Seal of the Bath and North East Somerset Council the 1st day of February 2024.

THE COMMON SEAL of
BATH AND NORTH EAST
SOMERSET COUNCIL
was hereunto affixed in the
presence of:-



Sealed By: Bath & North East Somerset Council
Sealed Time: 2024/02/01 | 09:30 GMT

A handwritten signature in black ink, appearing to read 'S. S. S.', written over a horizontal line.

Authorised signatory


SCHEDULE

	No Parking and No Loading at Any Time
	No Parking Between Times Stated
	No Loading Between Times Stated
	No Parking at Any Time
	No Parking Between Times Stated

NORTH
 1:1250 @ A3
 NR : No Return



Locality	Bath
TRO Area	Bath South East Outer Area
Title	D18
Date	01/03/2024

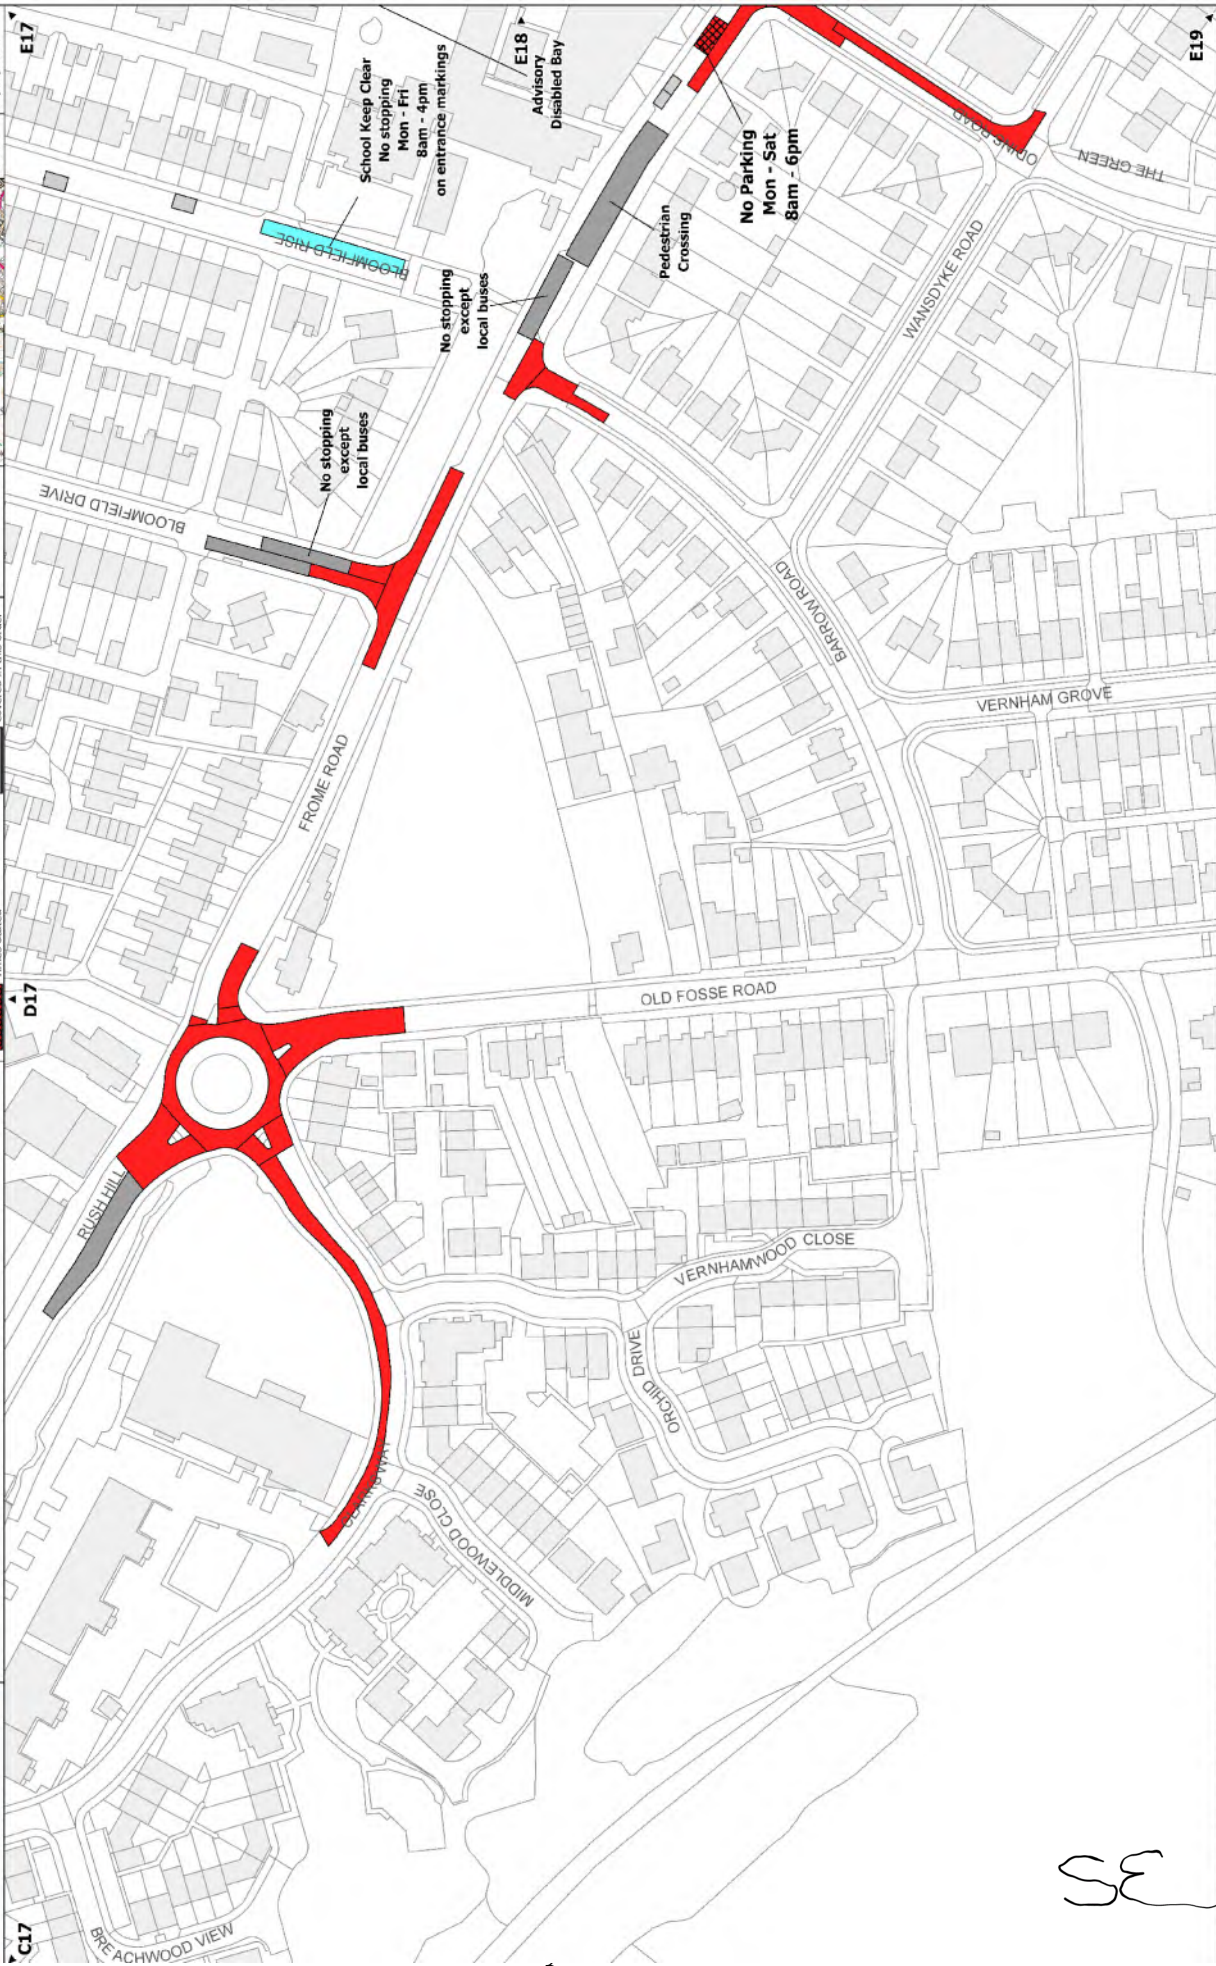


SE

	No Parking and No Loading at Any Time		Limited Parking
	No Parking Between Times Stated		Permit Parking Place
	No Loading Between Times Stated		Permit Parking & Place Pad For Parking Place
	No Parking at Any Time		Other restrictions not covered in this order
	No Parking Between Times Stated		



Locality	Bath
TRO Area	Bath South East Outer Area
Title	E1B
Date	01/03/2024

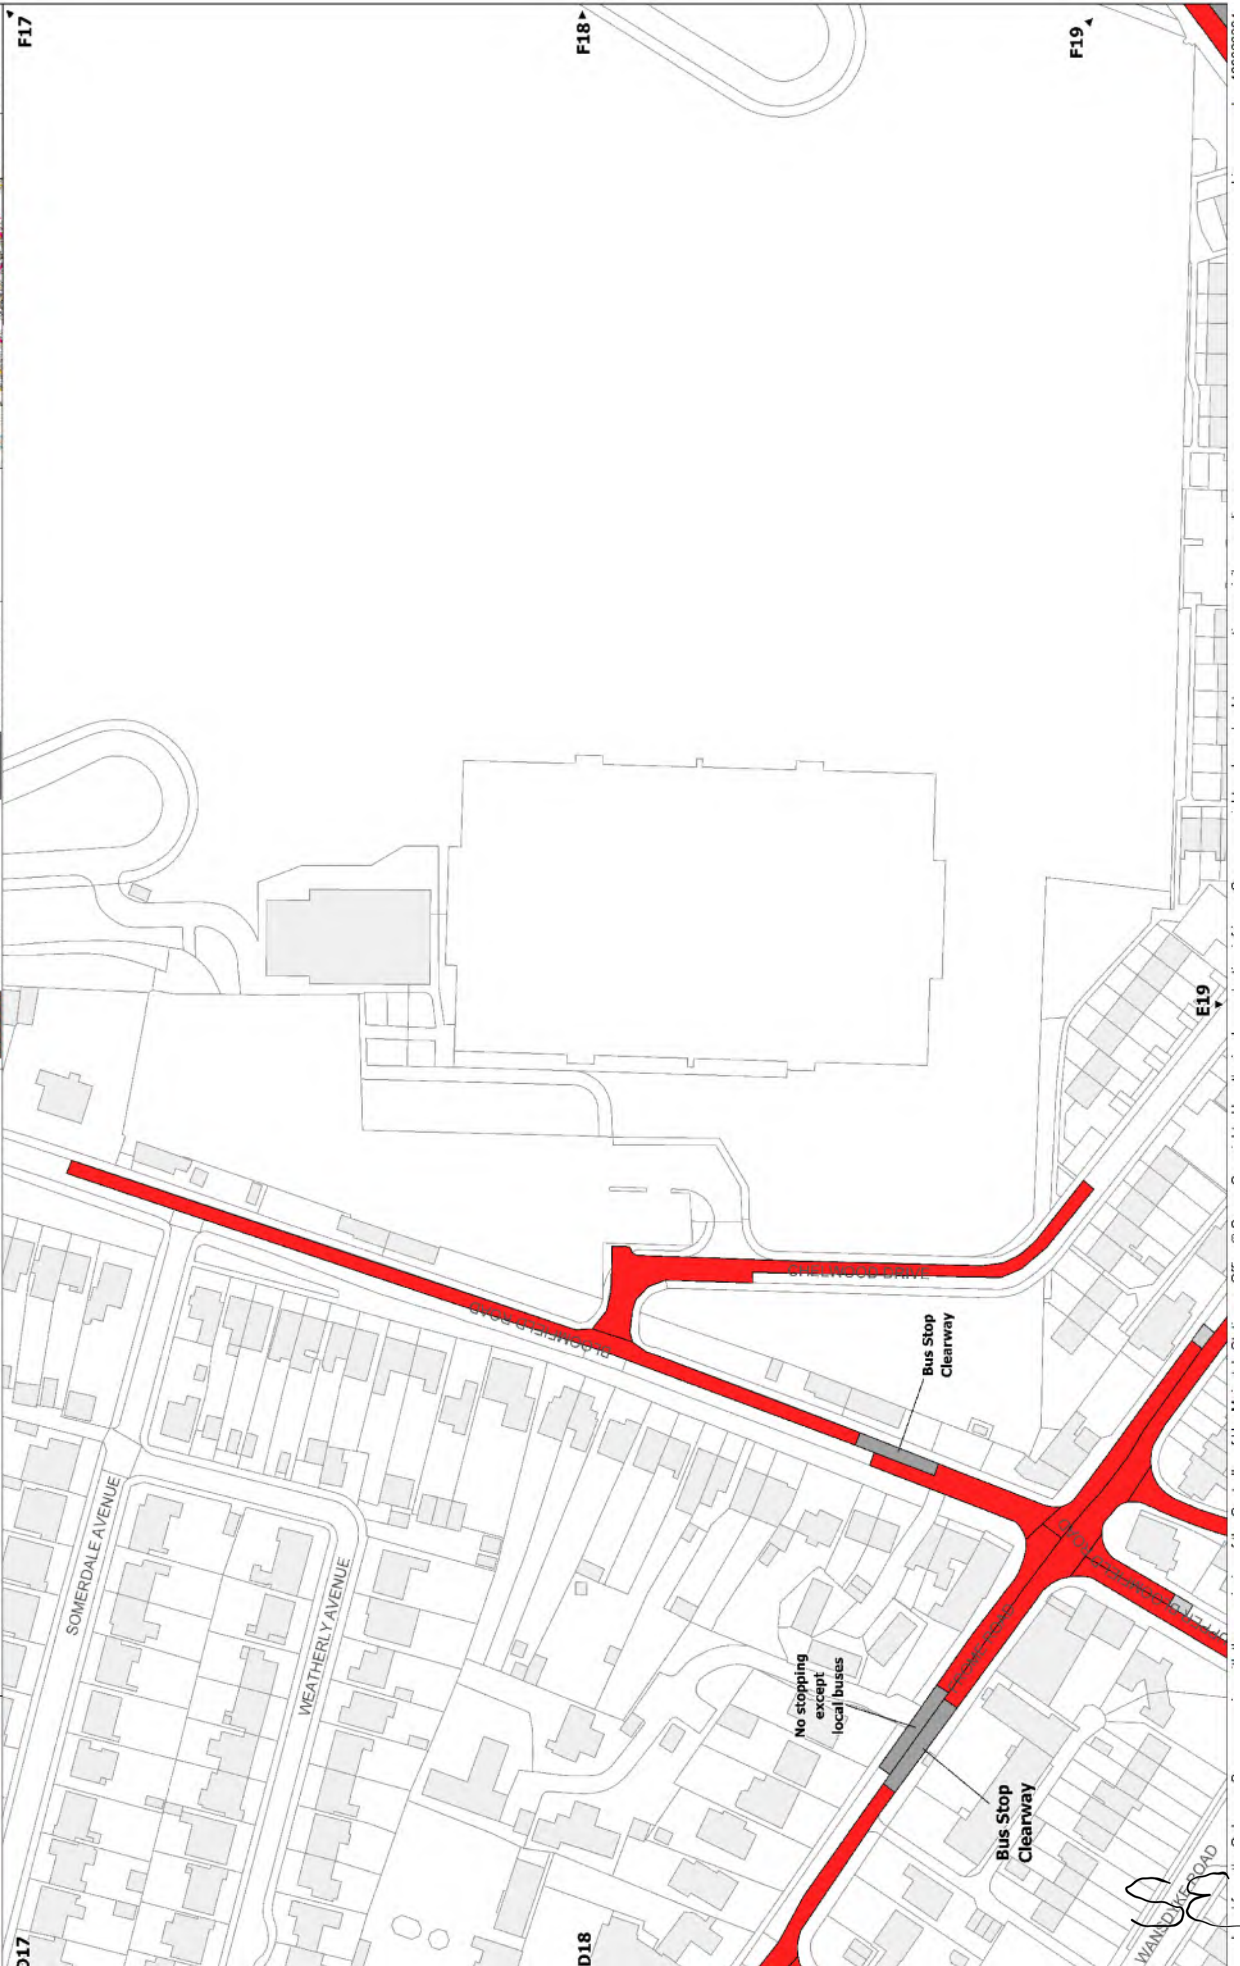

(Handwritten signature)

The Bath and North East Somerset Council (Various Roads, South East, Outer Area, Bath) (Prohibition and Restriction of Parking and Loading) (No Stopping on Entrance Markings) (Authorised and Designated Parking Places) Variation No.2 Order 2024

Parking Zones in Area
 Zone C2
 Zone C3
 Zone 18

No Parking and No Loading at Any Time
 No Parking Between Times Stated
 No Loading Between Times Stated
 No Parking at Any Time
 No Parking Between Times Stated

Limited Parking
 Permit Parking Place
 Permit Parking & Paid For Parking Place
 Other restrictions not covered in this order


NORTH
 1:1250 @ A3
 NR : No Return



Locality
 Bath South East Outer Area

Title
 F15

Date
 01/03/2024

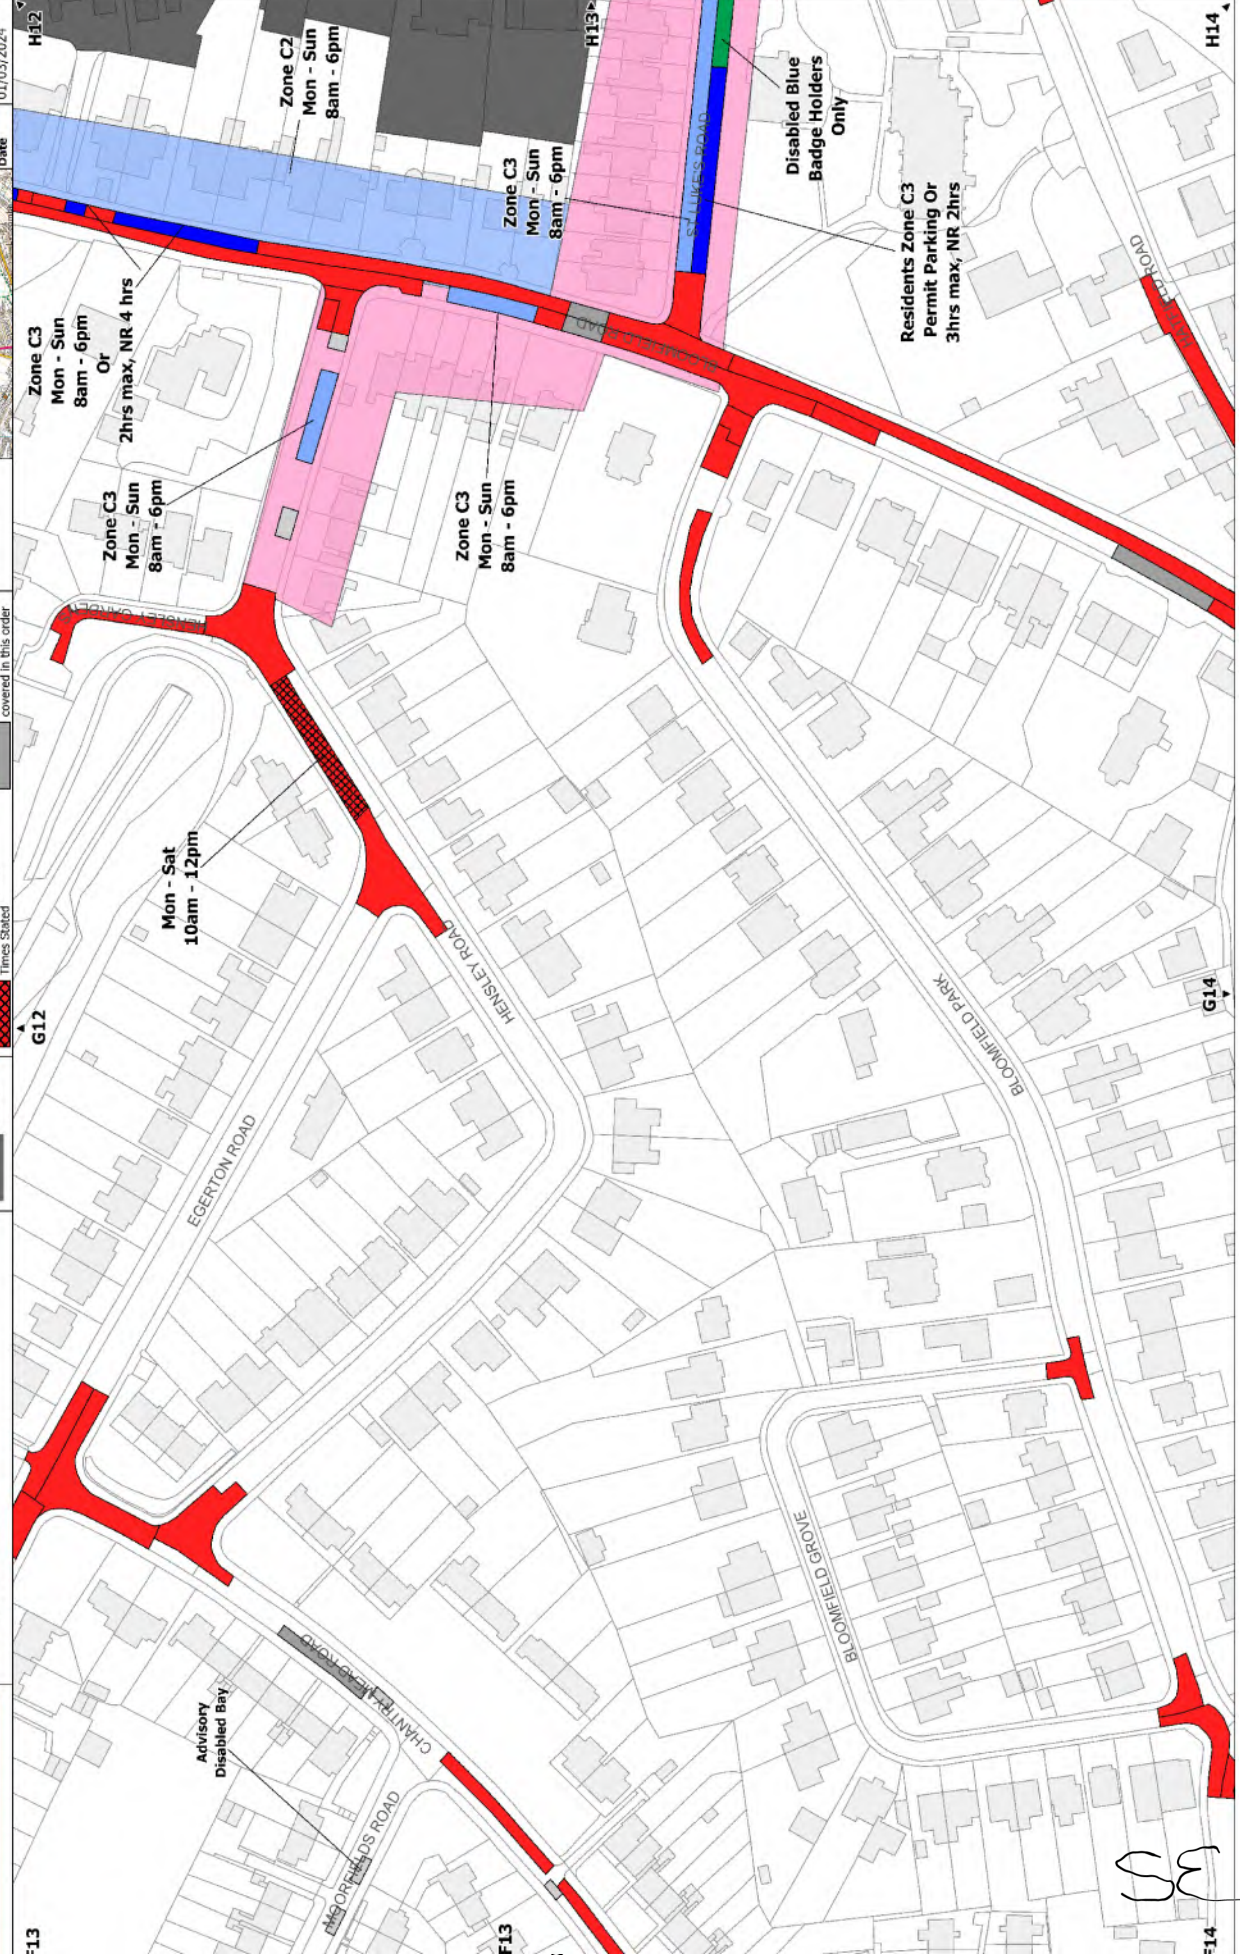

Handwritten signature

	No Parking and No Loading at Any Time
	No Parking Between Times Stated
	No Parking at Any Time
	No Parking Between Times Stated

	Limited Parking
	Permit Parking Place
	PP & PFP Place

Other restrictions not covered in this order


NORTH

1:1250 @ A3


NR : No Return
PP : Permit Parking
PFP : P&P Parking



Locality	Bath
TRC Area	Bath South East Outer Area
Title	F17
Date	01/03/2024

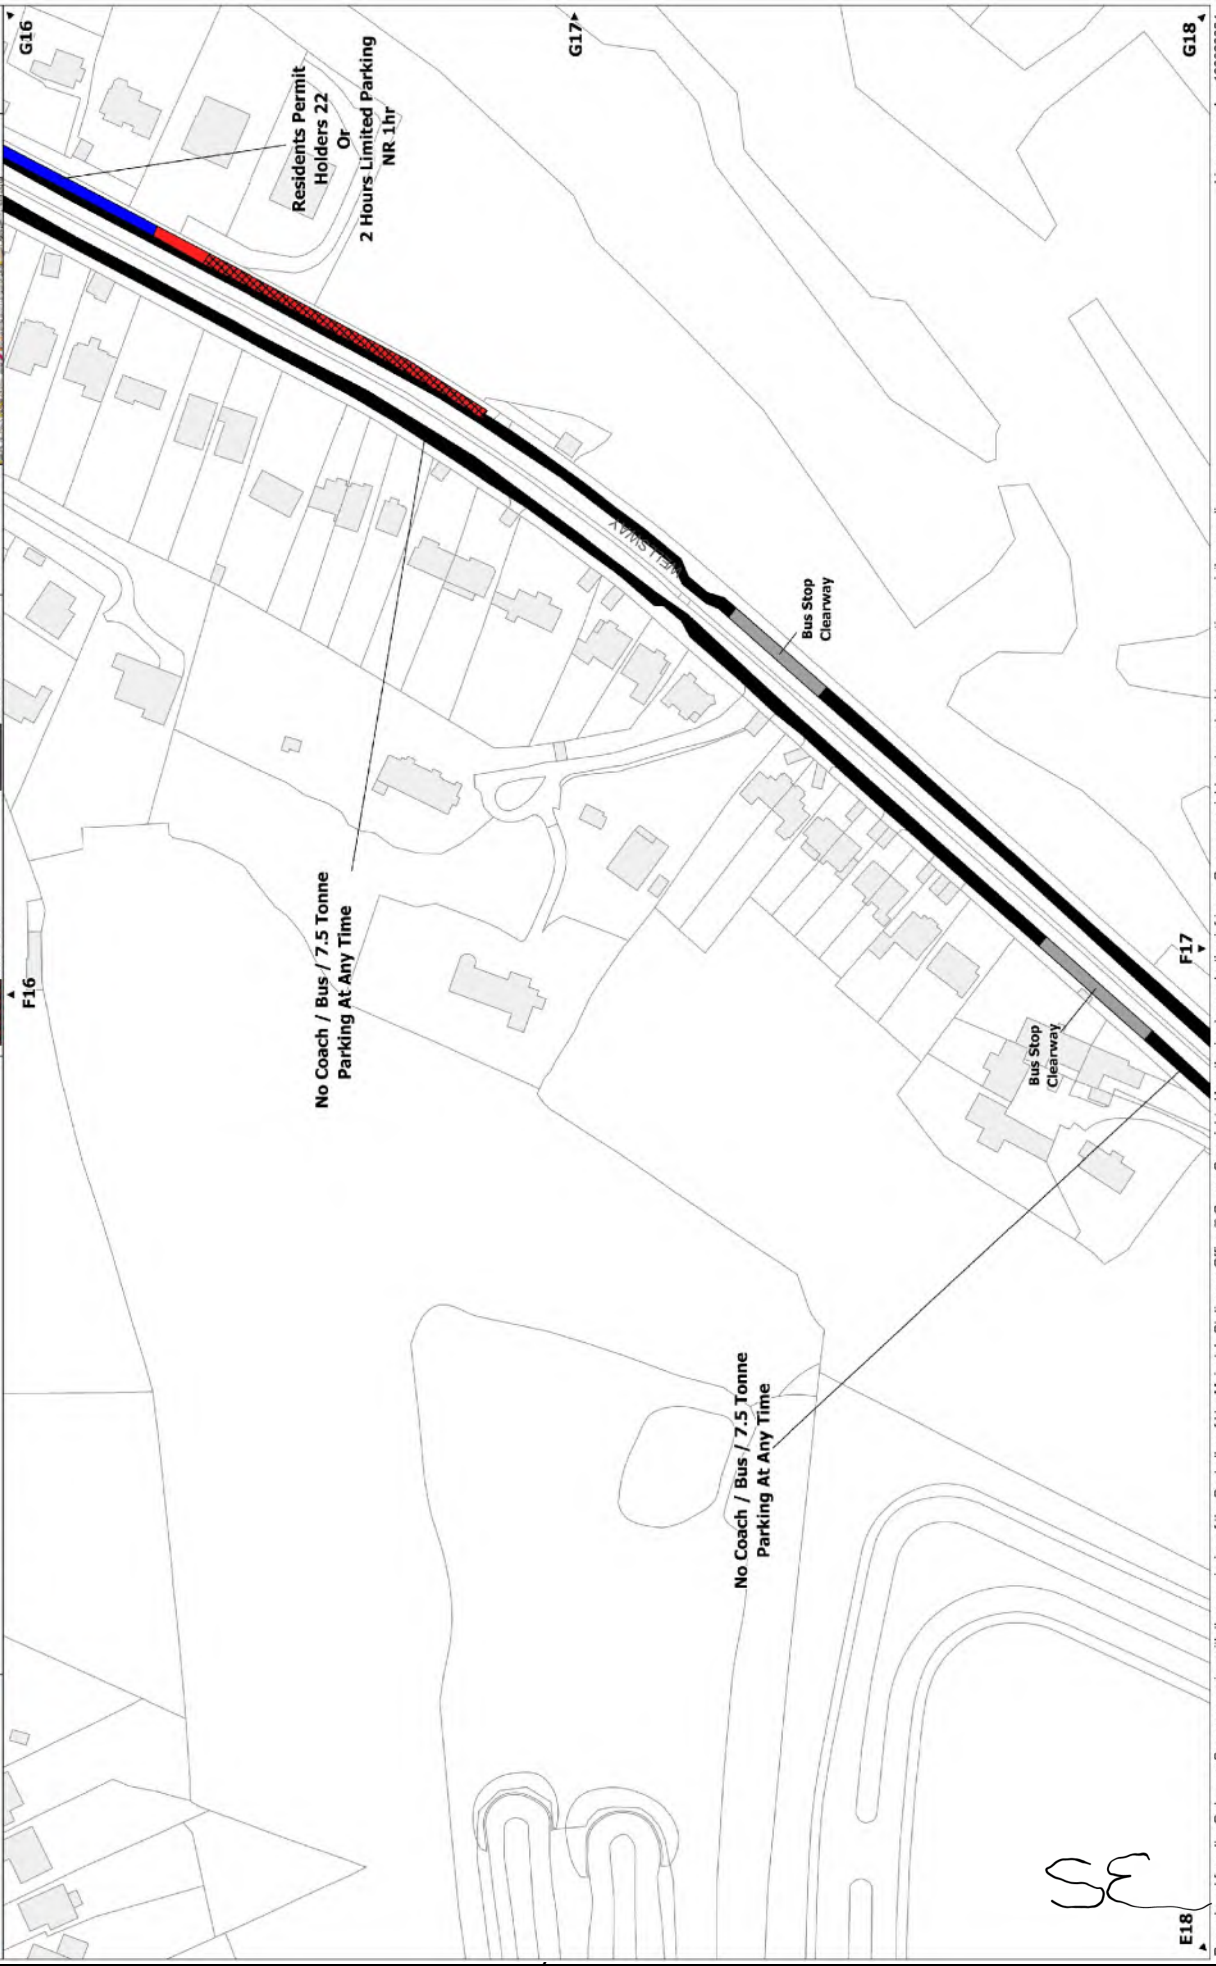

Handwritten signature

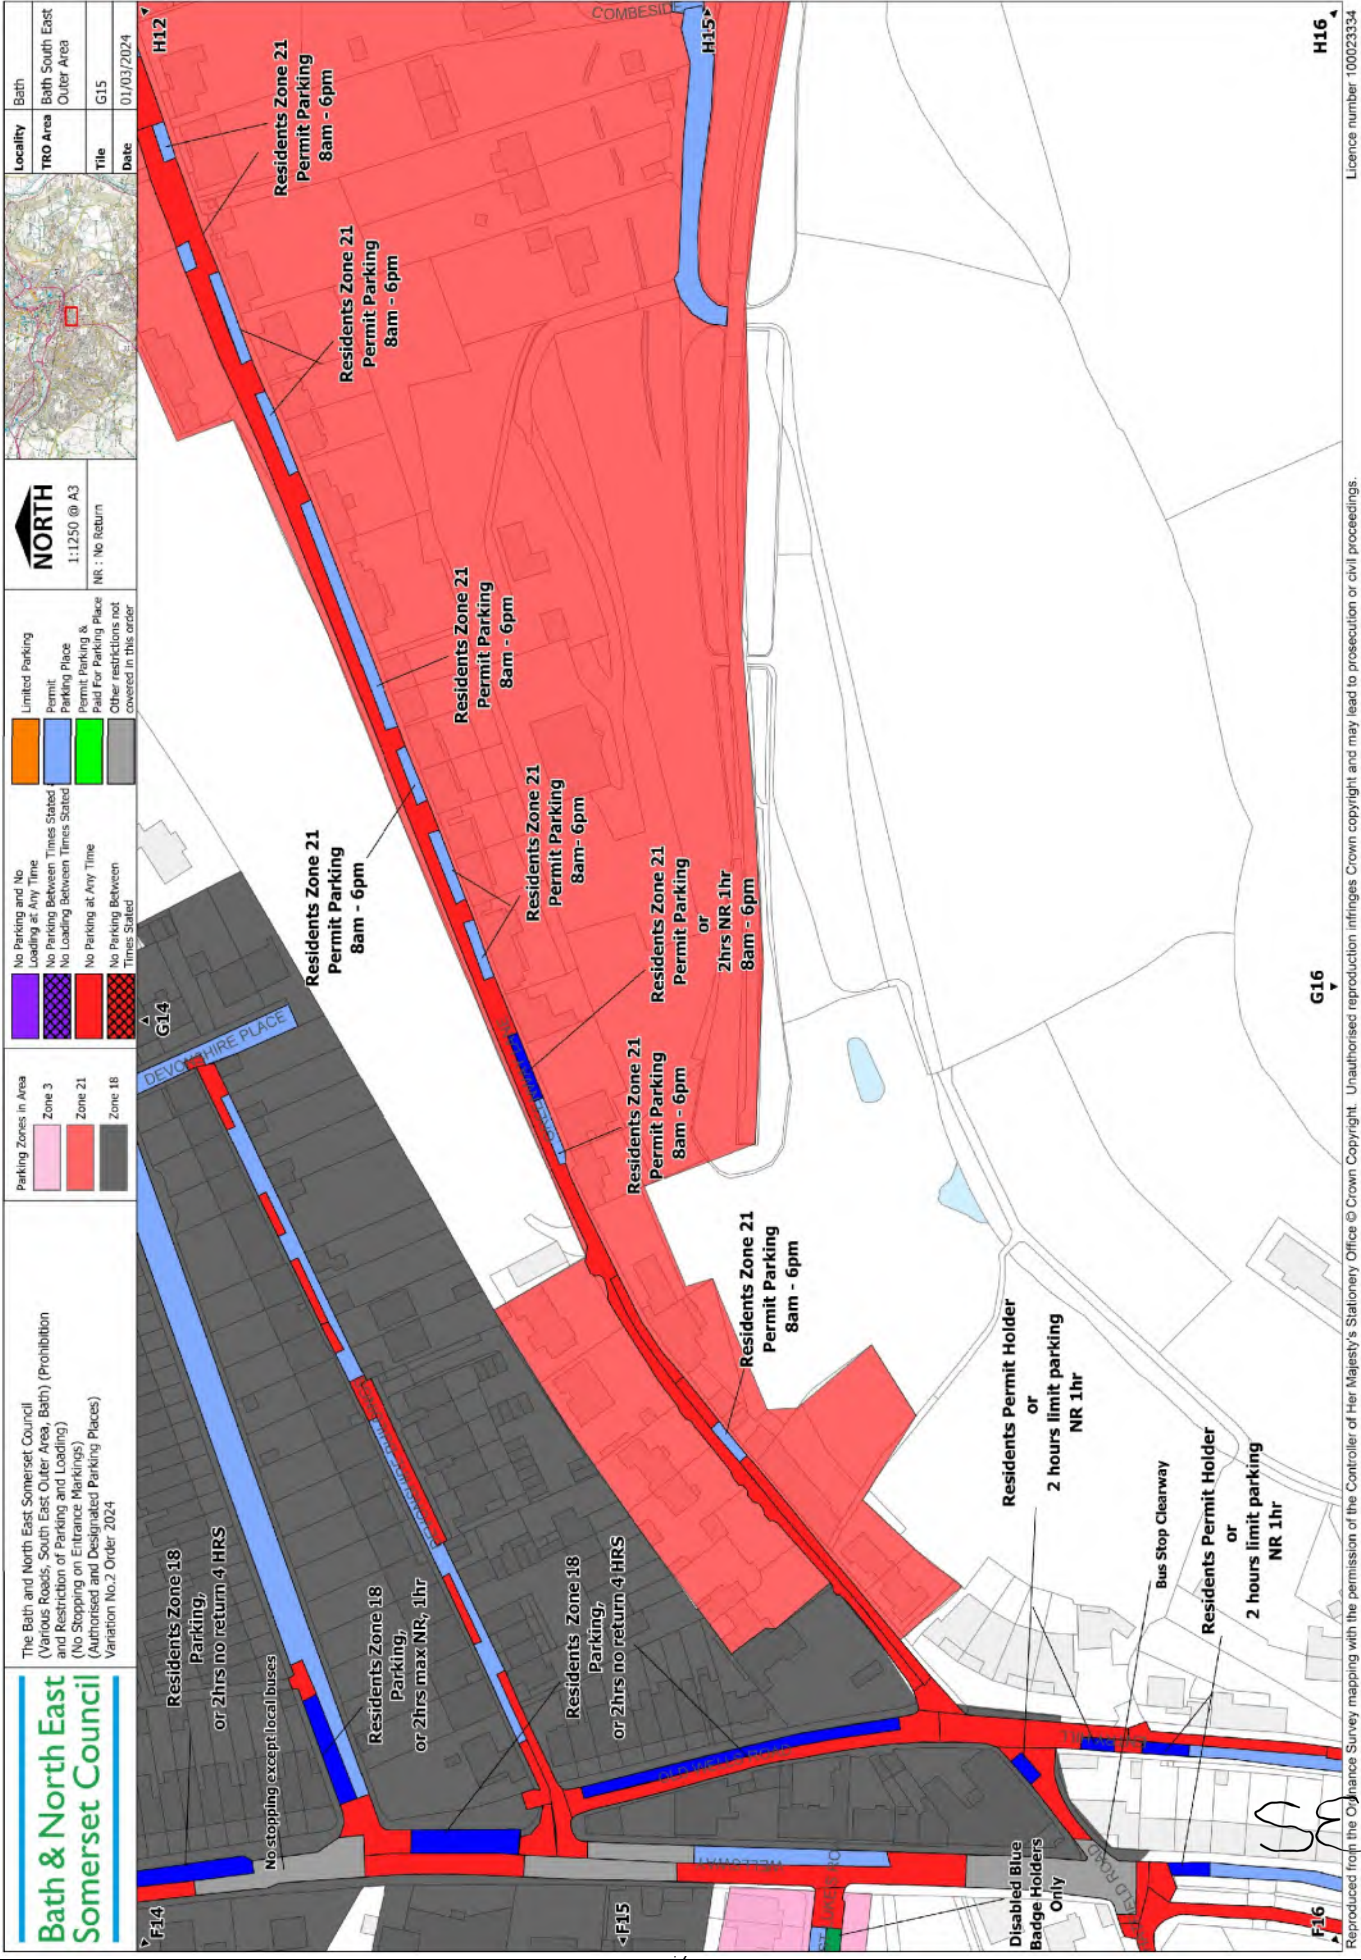

Locality	Bath
TRO Area	Bath South East Outer Area
Title	G15
Date	01/03/2024



NORTH
 1:1250 @ A3
 NR : No Return

	Limited Parking
	Permit Parking Place
	Permit Parking & Paid For Parking Place
	Other restrictions not covered in this order
	No Parking and No Loading at Any Time
	No Parking Between Times Stated
	No Loading Between Times Stated
	No Parking at Any Time
	No Parking Between Times Stated

	Zone 3
	Zone 21
	Zone 18

The Bath and North East Somerset Council (Various Roads, South East Outer Area, Bath) (Prohibition and Restriction of Parking and Loading) (No Stopping on Entrance Markings) (Authorised and Designated Parking Places) Variation No. 2 Order 2024

Bath & North East Somerset Council


	No Parking and No Loading at Any Time
	No Parking Between Times Stated
	No Loading Between Times Stated
	No Parking at Any Time
	No Parking Between Times Stated

	Limited Parking
	Permit Parking Place
	Permit Parking & Paid For Parking Place

NORTH
 1:1250 @ A3
 NR : No Return



Locality	Bath
TPO Area	Bath South East Outer Area
Title	E19
Date	01/03/2024

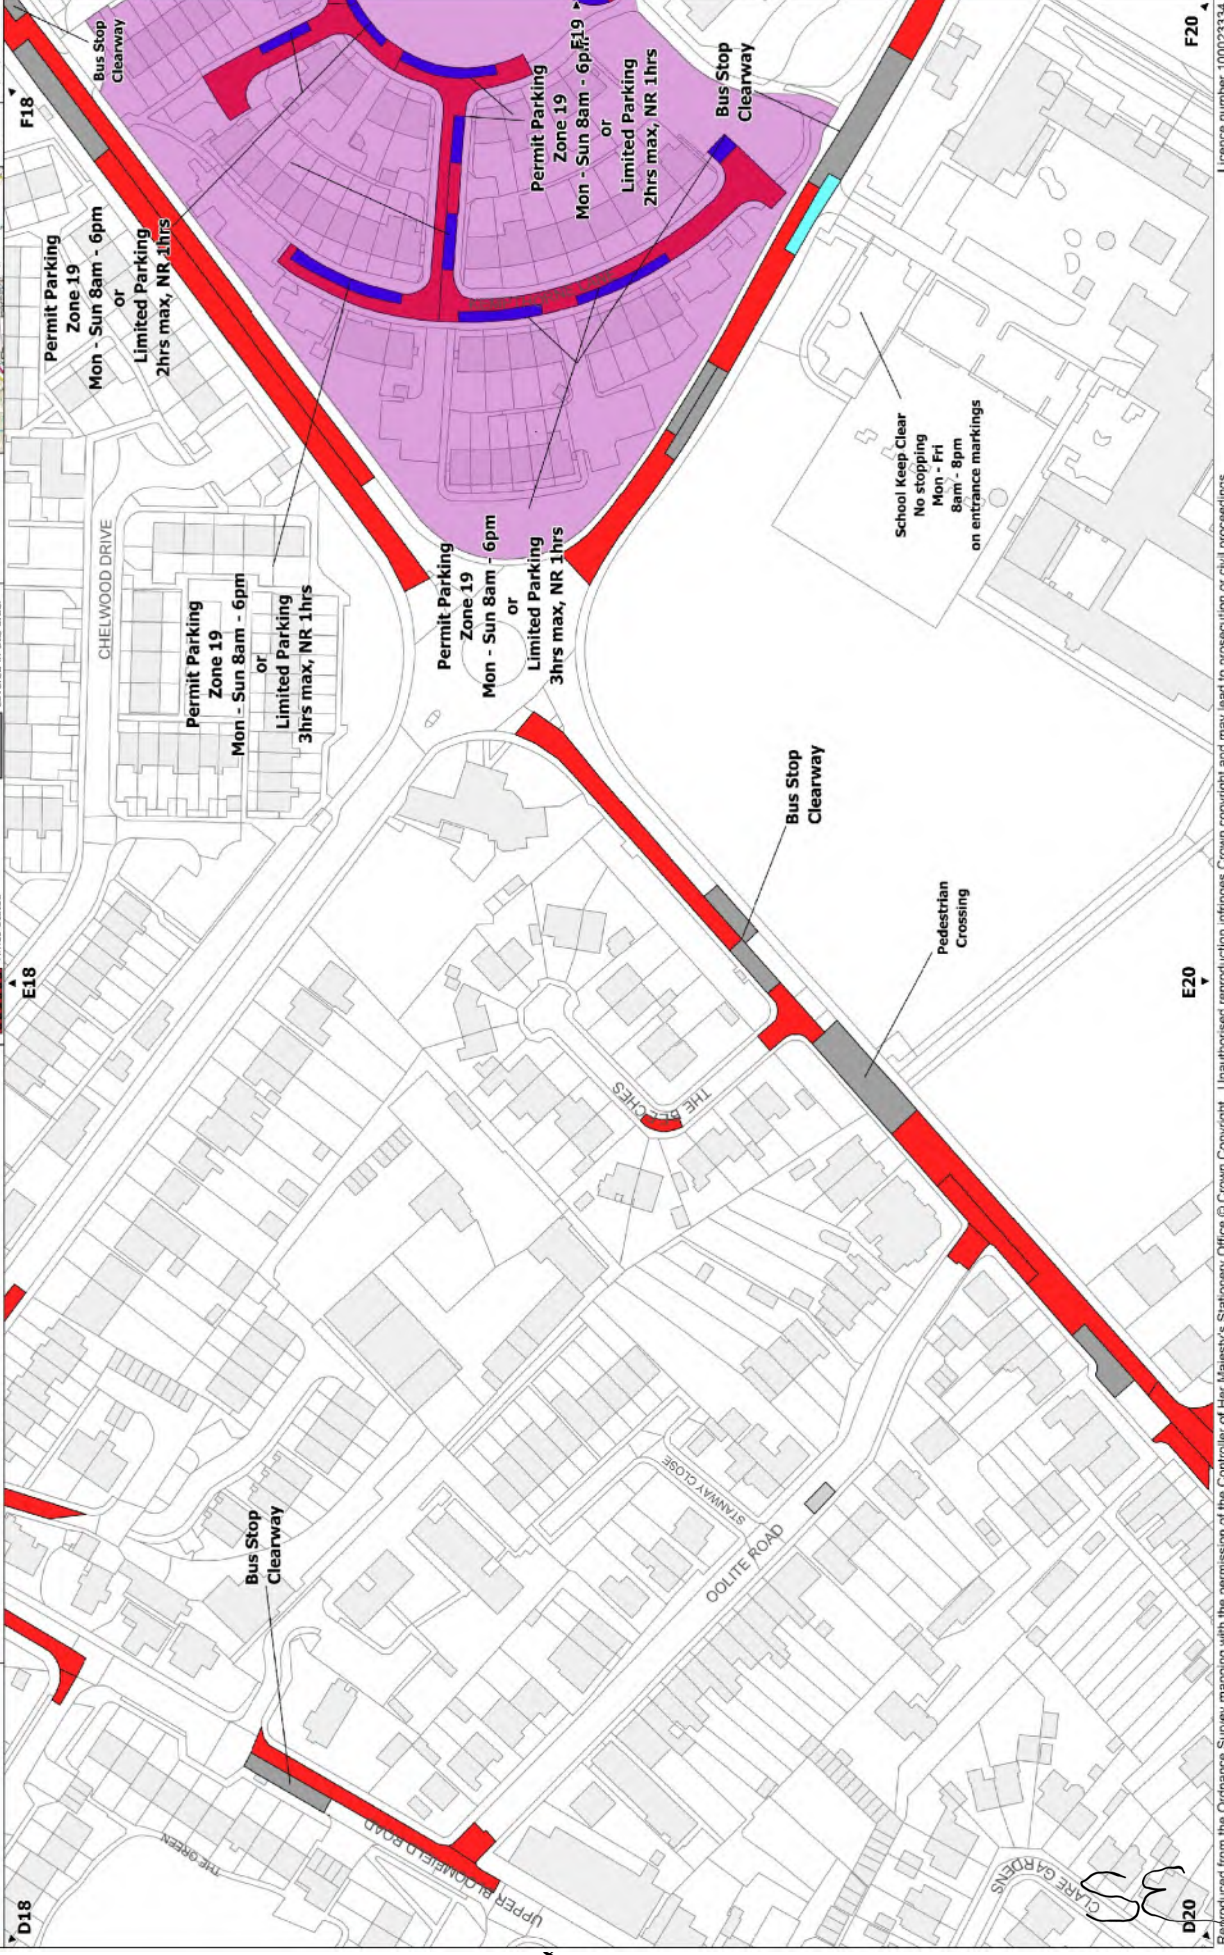

Bath & North East Somerset Council

The Bath and North East Somerset Council
(Various Roads, South East Outer Area, Bath) (Prohibition
and Restriction of Parking and Loadings)
(No Stopping on Entrance Markings)
(Authorised and Designated Parking Places)
Variation No.2 Order 2024


NORTH
1:1250 @ A3
NR: No Return

Legend:

- No Parking and No Loading at Any Time
- No Parking Between Times Stated
- No Loading Between Times Stated
- No Parking at Any Time
- No Parking Between Times Stated
- Limited Parking Permit
- Permit Parking Place
- Permit Parking & Paid For Parking Place
- Other restrictions not covered in this order

Table:

Locality	Bath
TRO Area	Bath South East Outer Area
Title	F16
Date	01/03/2024

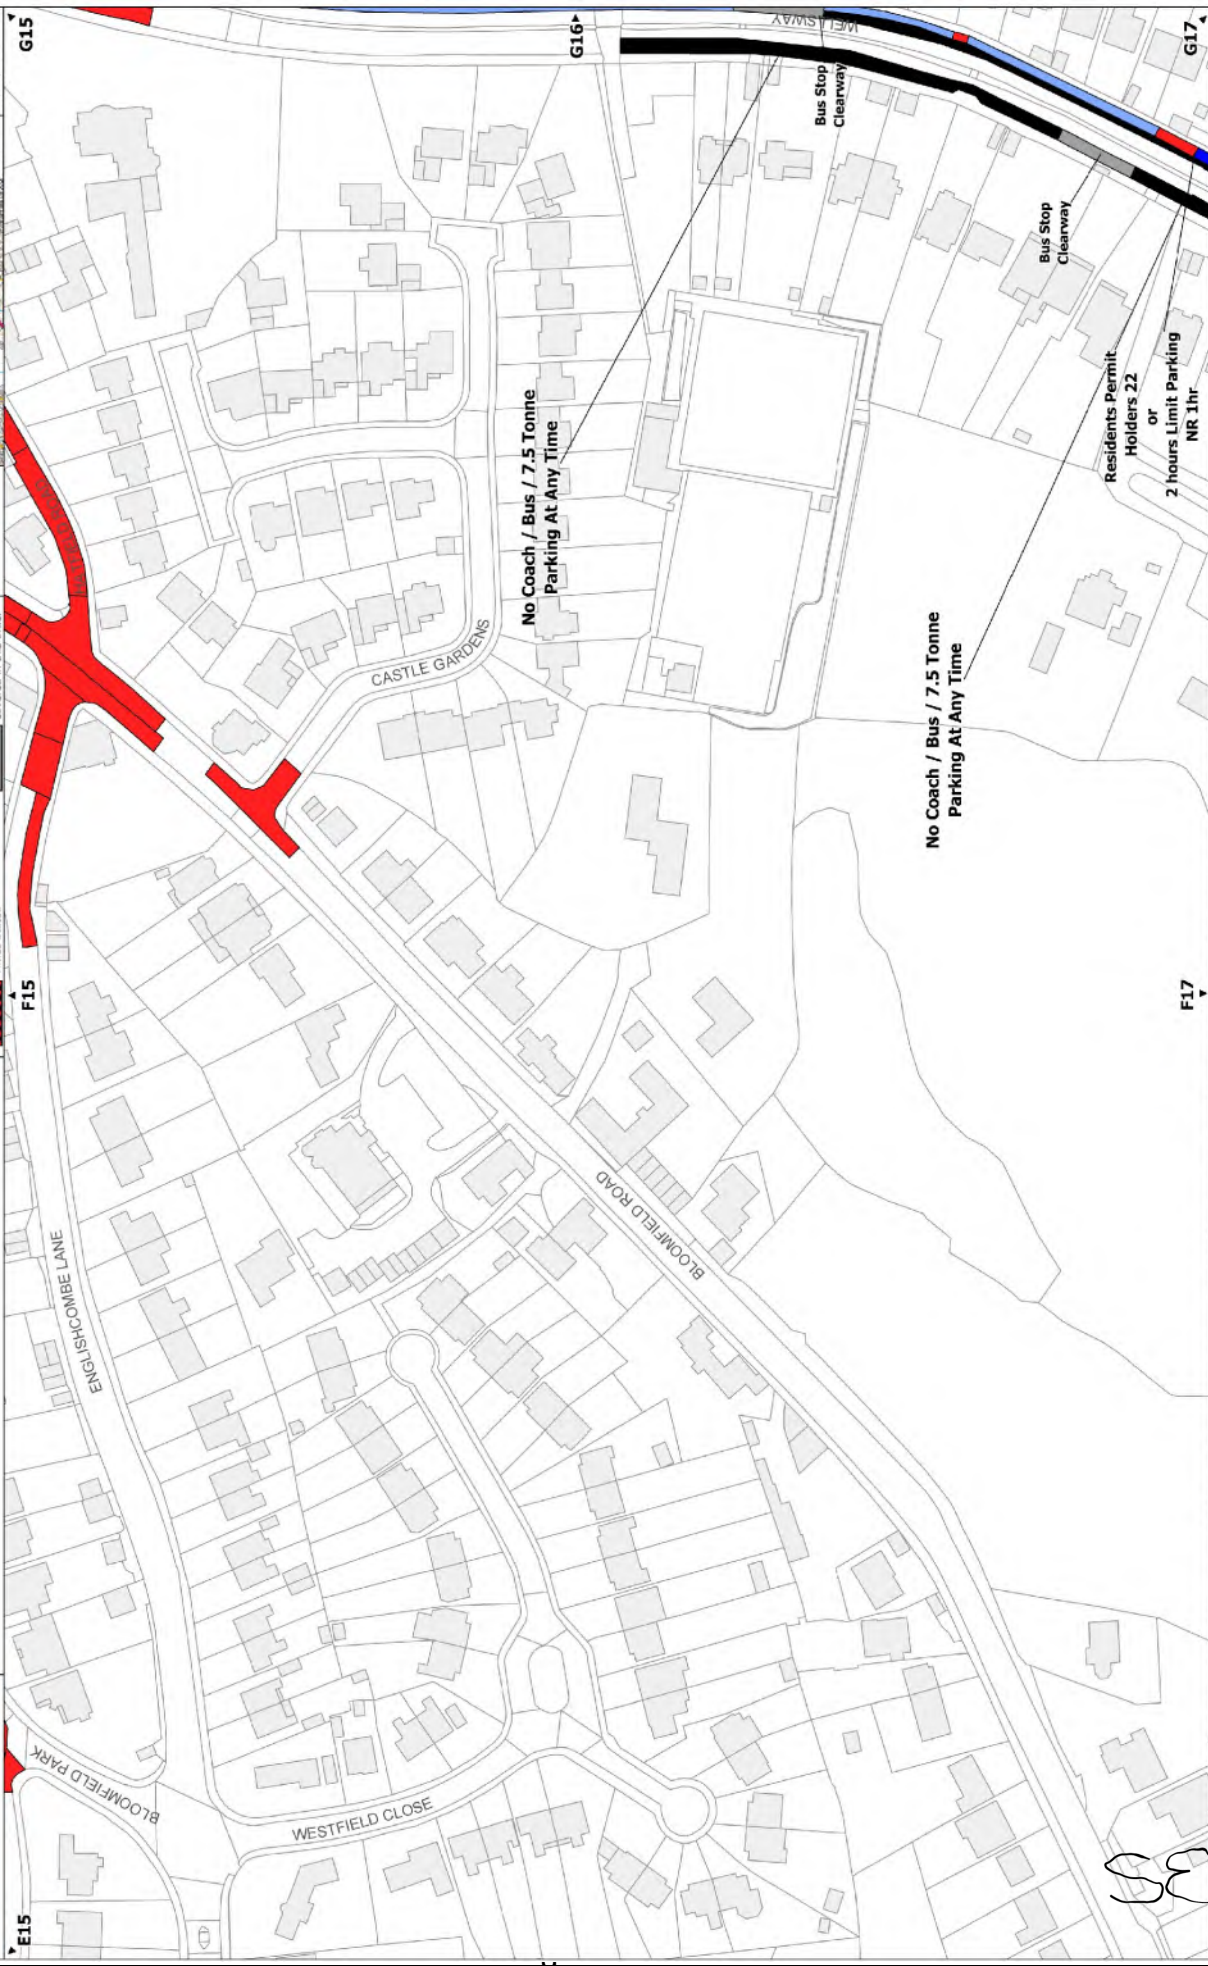

Bath & North East Somerset Council

The Bath and North East Somerset Council
(Various Roads, South East Outer Area, Bath) (Prohibition
and Restriction of Parking and Loading)
(No Stopping on Entrance Markings)
(Authorised and Designated Parking Places)
Order 2024 Variation No.2

North
1:1250 @ A3
NR : No Return


Locality: Bath
TRO Area: Bath South East Outer Area
Title: G13
Date: 01/03/2024

No Window

Limited Parking
Permit Parking Place
Paid For Parking Place
Other restrictions not covered in this order

No Parking and No Loading at Any Time
No Parking Between Times Stated
No Loading Between Times Stated
No Parking at Any Time
No Parking Between Times Stated

Parking Zones in Area
Zone 3
Zone 4
Zone 18

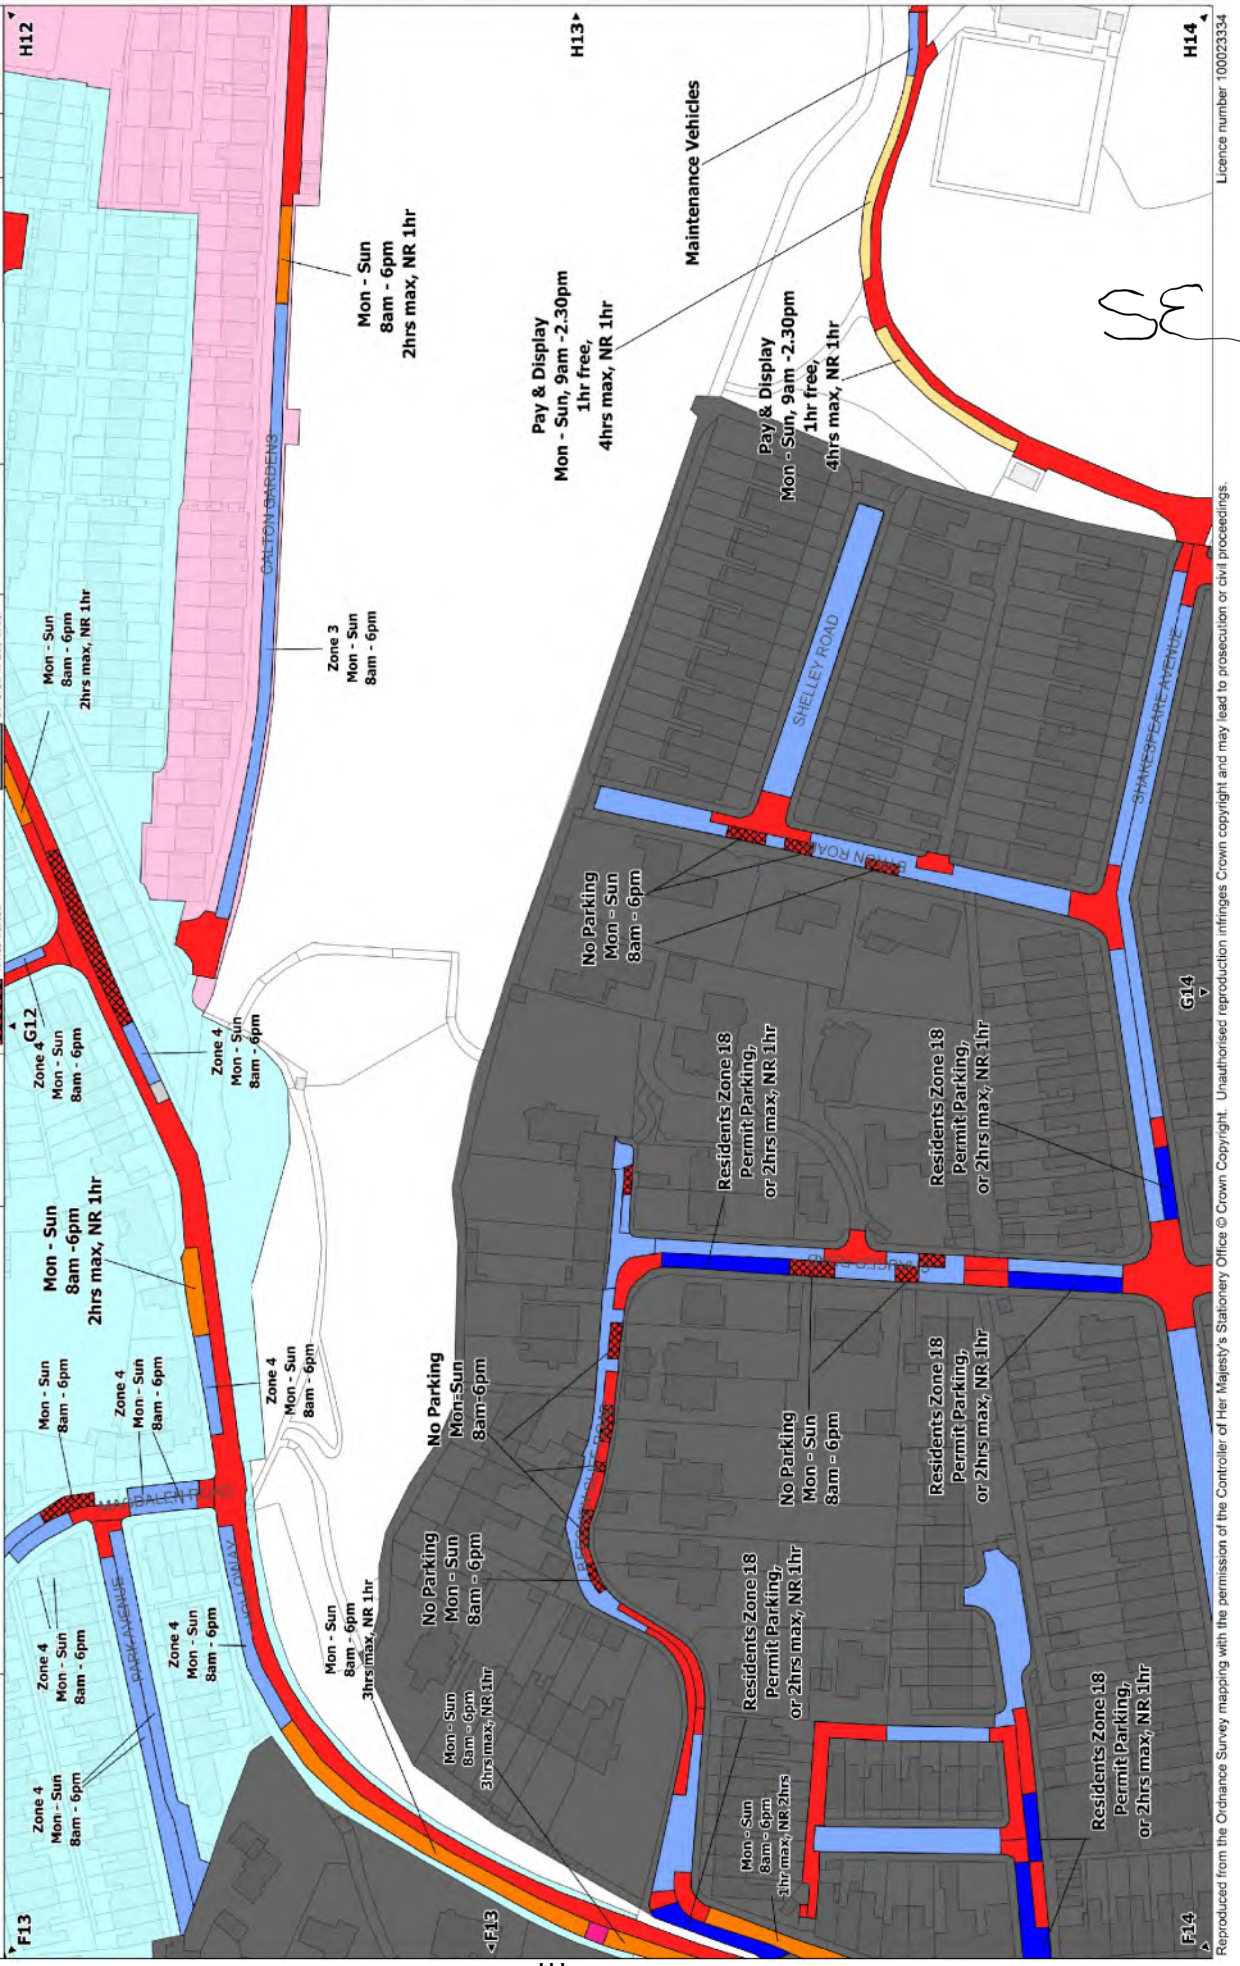

Bath & North East Somerset Council

The Bath and North East Somerset Council
(Various Roads, South East Outer Area, Bath) (Prohibition
and Restriction of Parking and Loading)
(No Stopping on Entrance Markings
(Authorised and Designated Parking Places)
Variation No.2 Order 2024

North
1:1250 @ A3
NR: No Return


Legend:

- No Parking and No Loading at Any Time
- No Parking Between Times Stated
- No Loading Between Times Stated
- No Parking at Any Time
- No Parking Between Times Stated
- Limited Parking
- Permit Parking Place
- Permit Parking & Paid For parking place
- Other restrictions not covered in this order

Map Details:

Locality: Bath
TR0 Area: Bath South East Outer Area
Title: G17
Date: 01/03/2024

Grid: G16, G17, G18
Easting: F16, F17, F18

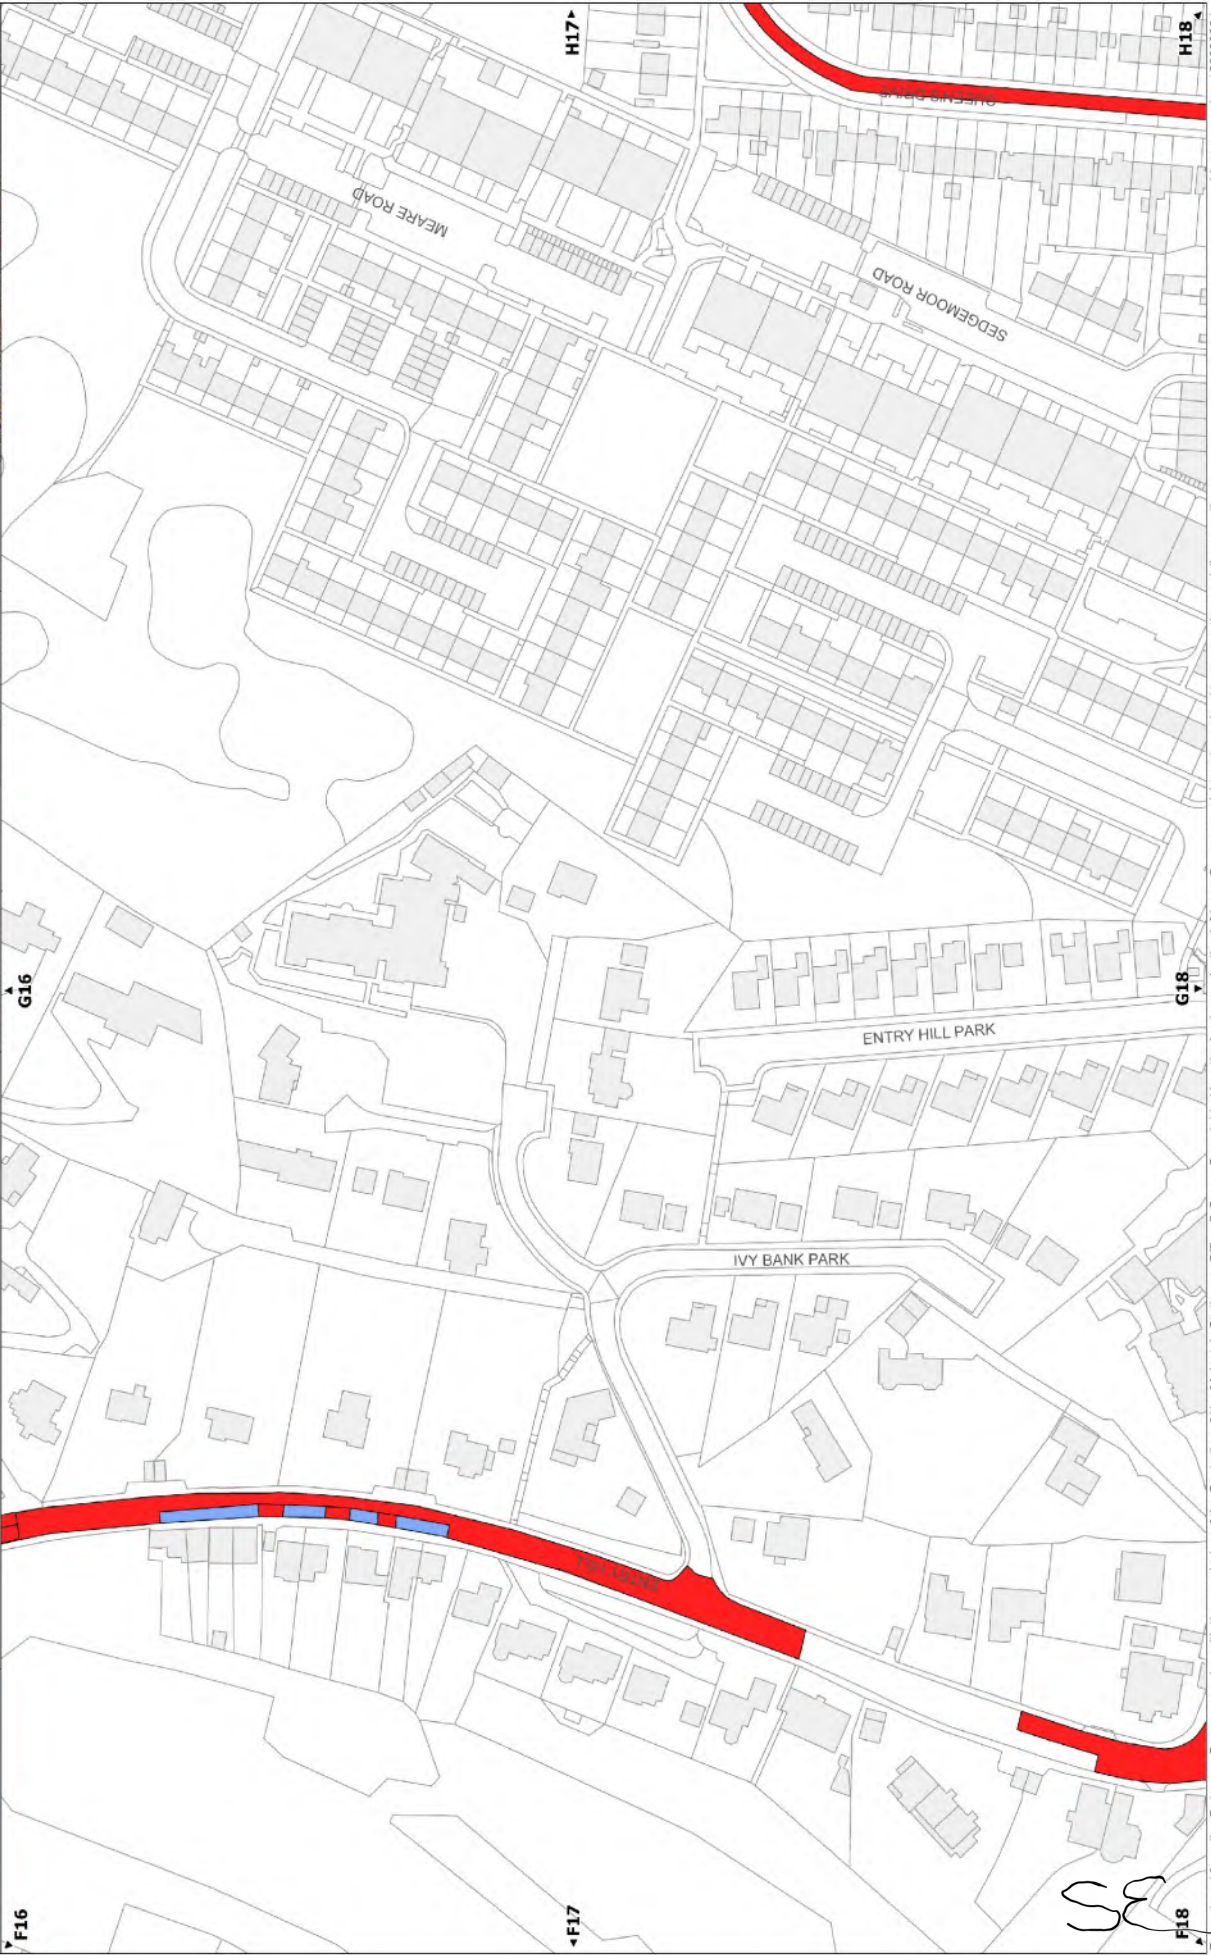

Bath & North East Somerset Council

The Bath and North East Somerset Council
(Various Roads, Bath South East Outer Area) (Prohibition and Restriction of Parking and Loading)
(No Stopping on Entrance Markings)
(Authorised and Designated Parking Places)
Variation No. 2 Order 2024

NORTH
1:1250 @ A3
NR: No Return


Legend:

- No Parking and No Loading at Any Time
- No Parking Between Times Stated
- No Loading Between Times Stated
- No Parking at Any Time
- No Parking Between Times Stated
- Limited Parking
- Permit Parking Place
- Permit Parking & Paid For parking Place
- Other restrictions not covered in this order

Grid Reference: G15, G16, G17, H15, H16, H17

Map Details:

- Locality: Bath South East Outer area
- TRO Area: Bath South East Outer area
- Title: H16
- Date: 01/03/2024

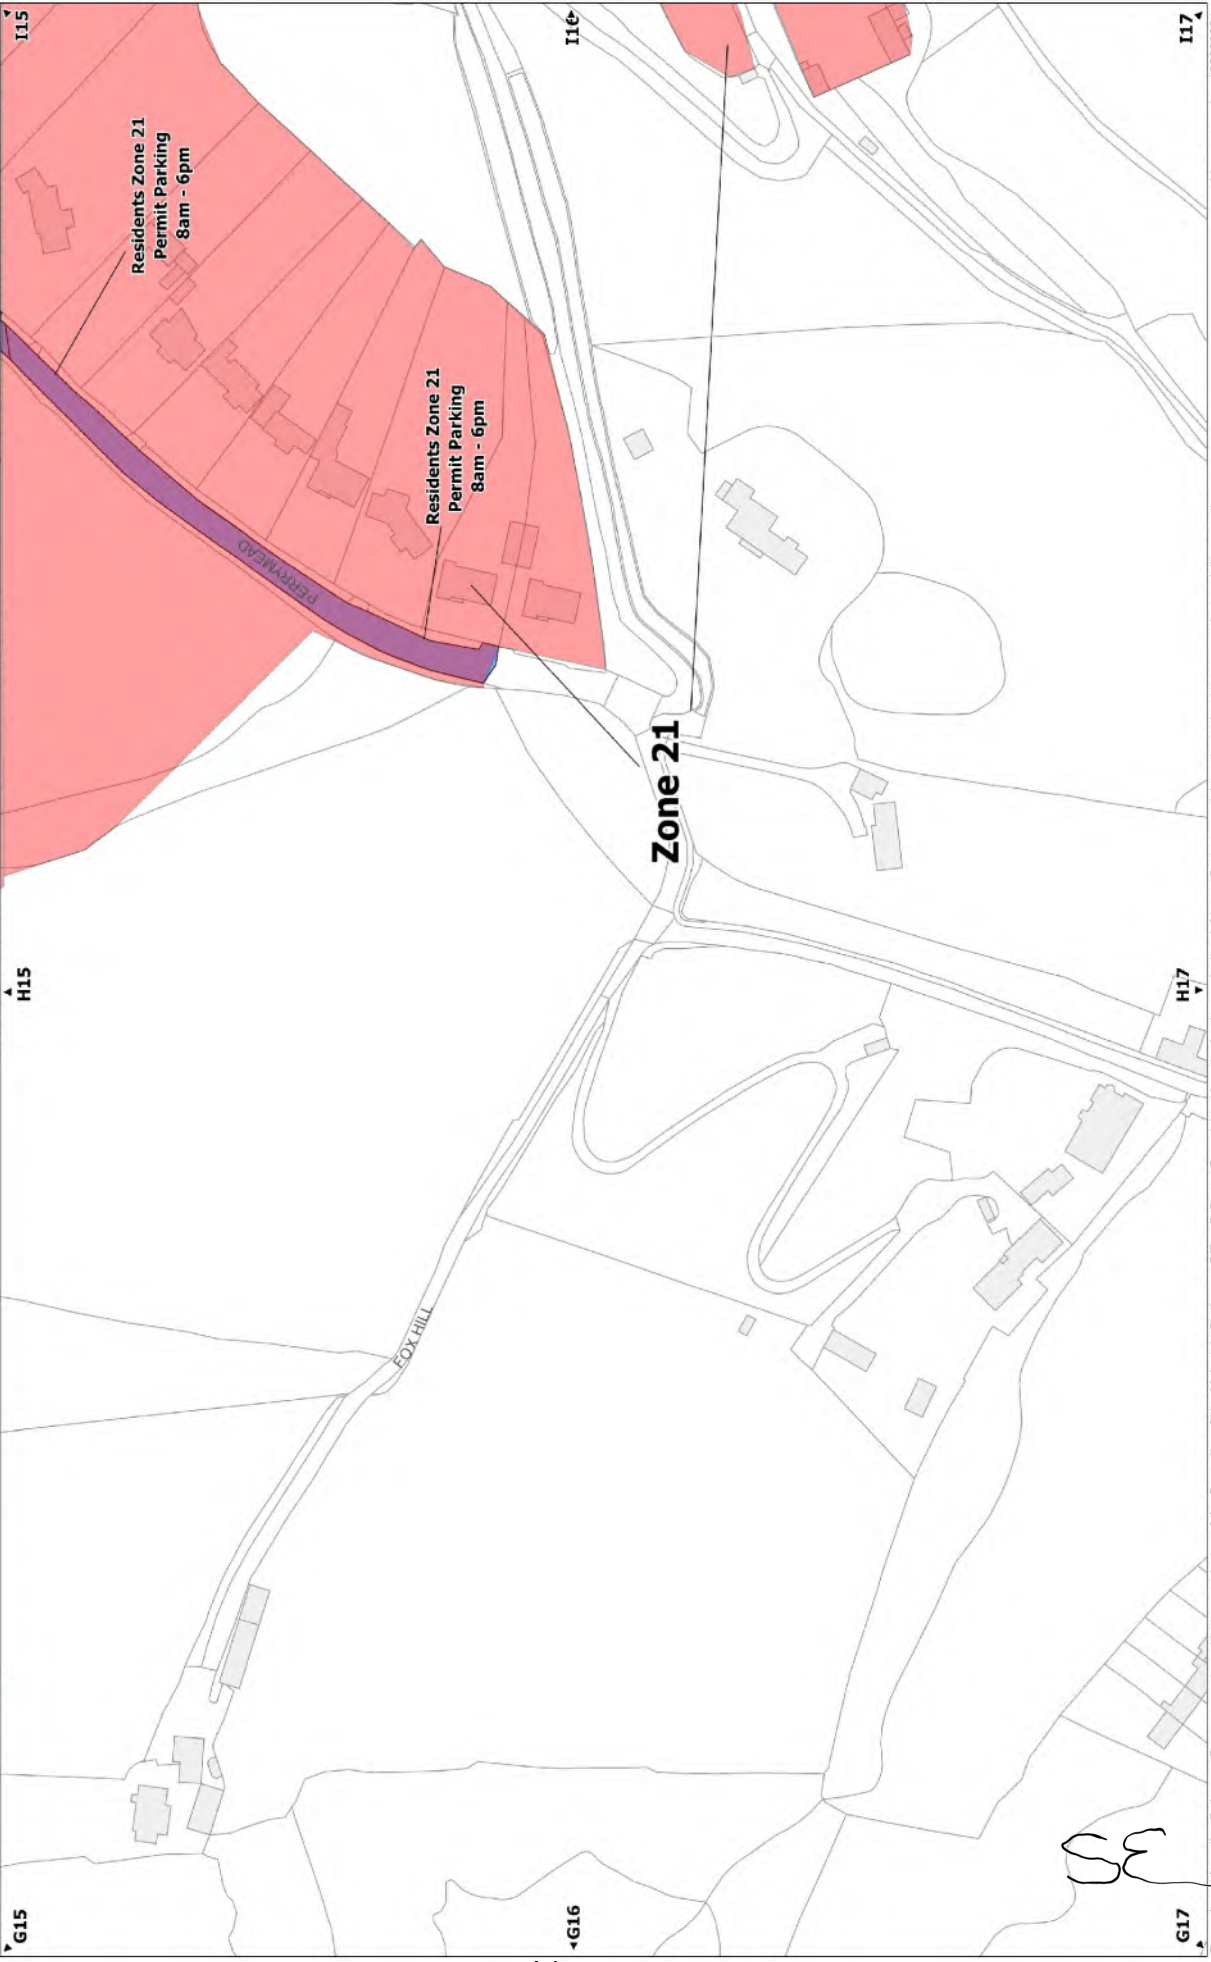



NORTH
1:1250 @ A3
NR : No Return
PP : Permit Parking
PPP : Paid-for-parking

	No Parking and No Loading at Any Time
	No Parking Between Times Stated
	No Loading Between Times Stated
	No Parking at Any Time
	No Loading at Any Time
	No Parking Between Times Stated
	No Loading Between Times Stated
	No Parking and No Loading at Any Time
	Permit Parking
	Paid-for-parking
	Other restrictions not covered in this order

The Bath and North East Somerset Council
(Various Roads, South East Outer Area, Bath) (Prohibition
and Restriction of Parking and Loading)
(No Stopping on Entrance Markings)
(Authorised and Designated Parking Places)
Variation No.2 Order 2024

**Bath & North East
Somerset Council**



Bath & North East Somerset Council
 (Various Roads, South East Outer Area, Bath) (Prohibition and Restriction of Parking and Loading)
 (No Stopping on Entrance Markings)
 (Authorised and Designated Parking Places)
 Variation No.2 Order 2024


North
 1:1250 @ A3
 NR: No Return

Legend:


- Parking Zones in Area:**
 - Zone 2 (Light Blue)
 - Zone 3 (Light Pink)
- No Parking and No Loading at Any Time:**
 - No Parking Between Times Stated (Purple)
 - No Loading Between Times Stated (Blue)
 - No Parking at Any Time (Red)
 - No Parking Between Times Stated (Black)
- Limited Parking:**
 - Permit Parking (Orange)
 - Permit Parking & Paid For Parking Place (Green)
 - Other restrictions not covered in this order (Grey)

Map Details:

- Locality:** Bath
- TRO Area:** Bath South East Outer Area
- Title:** I13
- Date:** 01/03/2024

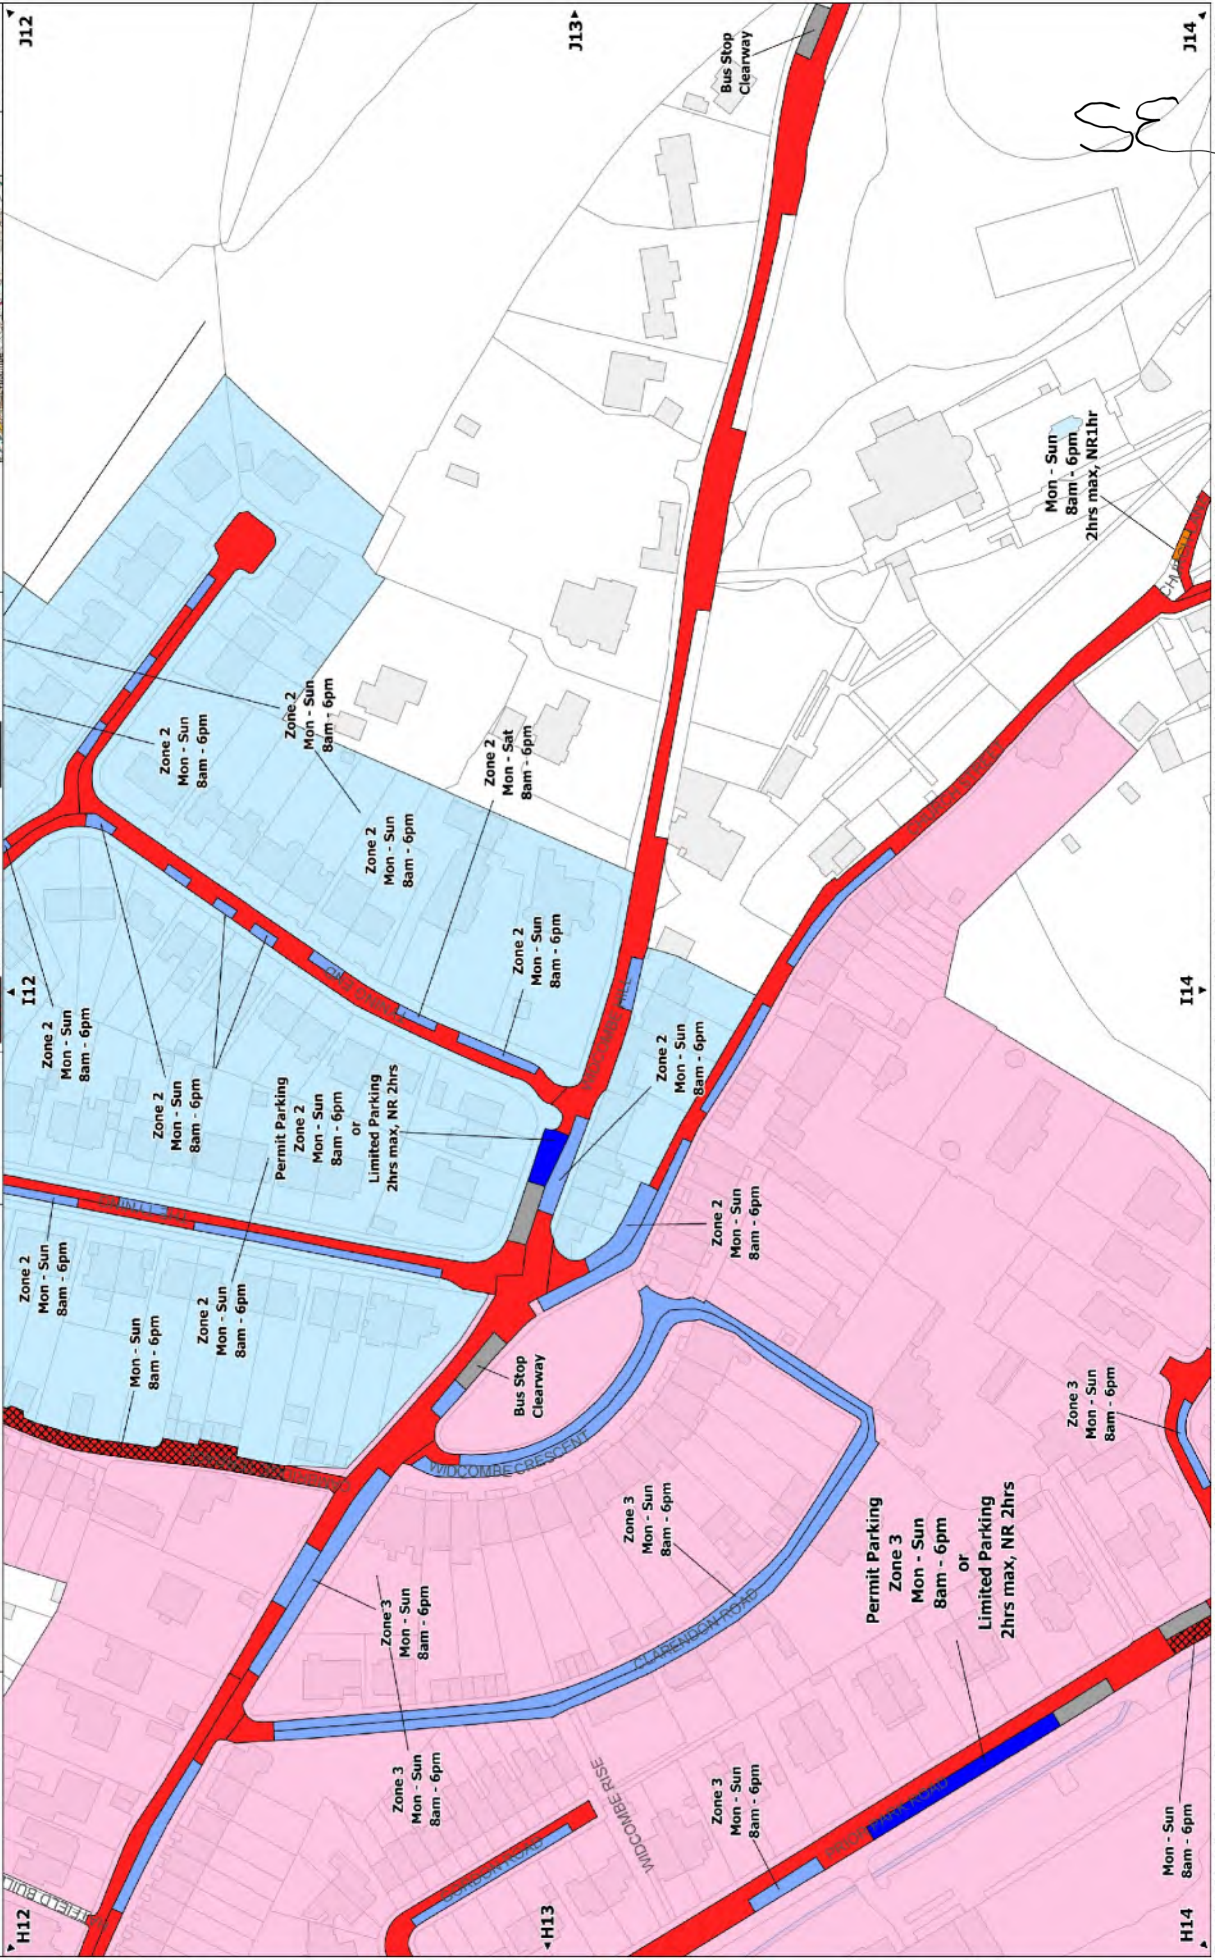

The Bath and North East Somerset Council (Various Roads, South East Outer Area, Bath) (Prohibition and Restriction of Parking and Loading) (No Stopping on Entrance Markings) (Authorised and Designated Parking Places) Variation No.2 Order 2024	Parking Zones in Area Zone 3 Zone 21	No Parking and No Loading at Any Time No Parking Between Times Stated No Loading Between Times Stated No Parking at Any Time No Parking Between Times Stated	Limited Parking Permit Parking Place Permit Parking & Paid For Parking Place Other restrictions not covered in this order	NORTH 1:1250 @ A3 NR : No Return	Locality Bath TR0 Area Bath South East Outer Area

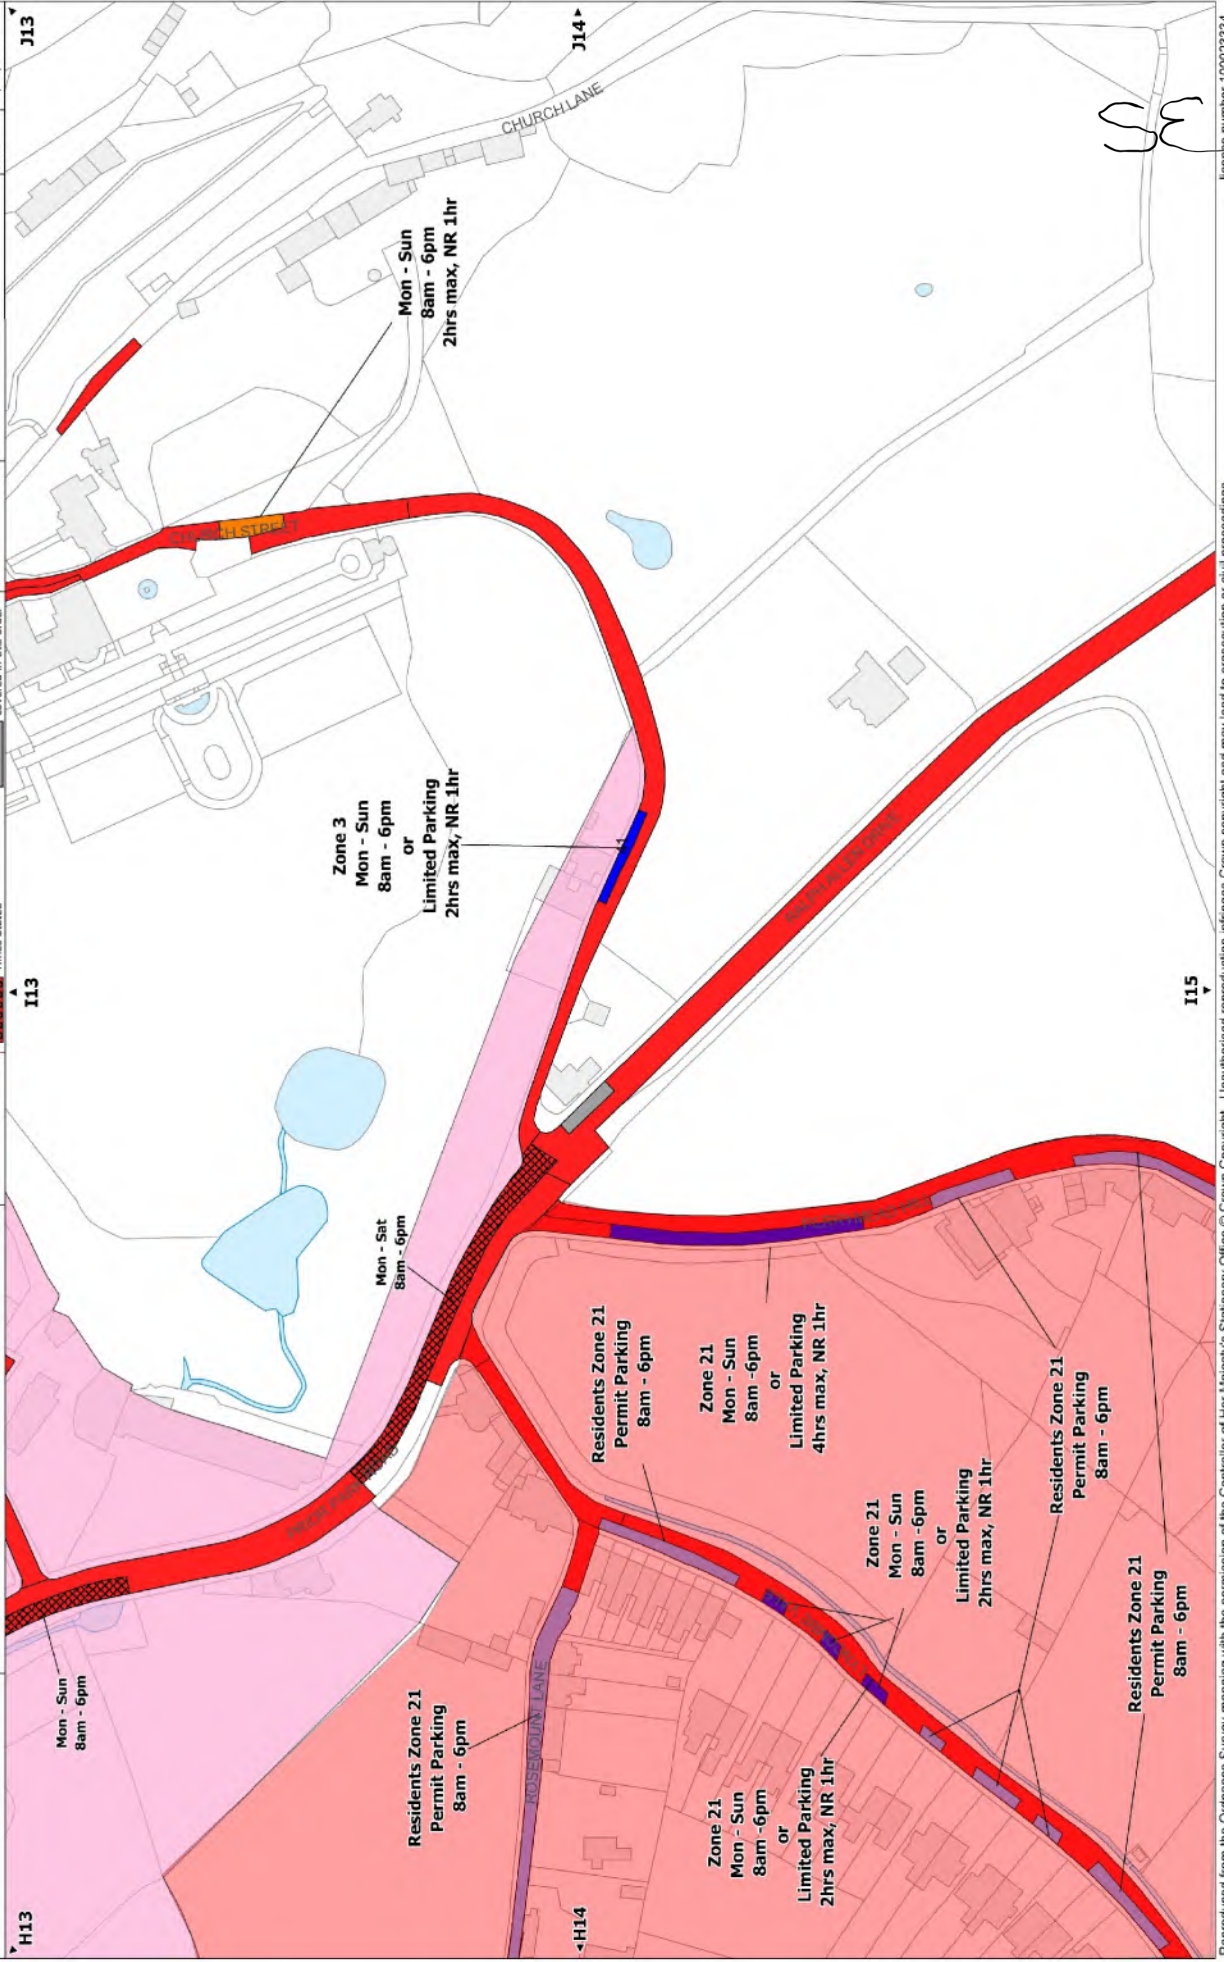

Bath & North East Somerset Council
 Various Roads, Bath South East Outer Area (Prohibition and Restriction of Parking and Loadings) (No Stopping on Entrance Markings) (Authorised and Designated Parking Places)
 Variation No. 2 Order 2024

Locality
 Bath South East Outer Area


TRC Area
 Bath South East Outer Area

Title
 116

Date
 01/03/2024

NORTH
 1:1250 @ A3
 NR : No Return

	No Parking and No Loading at Any Time		Limited Parking
	No Loading Between Times Stated		Permit Parking Place
	No Parking at Any Time		Paid For Parking Place
	No Parking Between Times Stated		Other restrictions not covered in this order

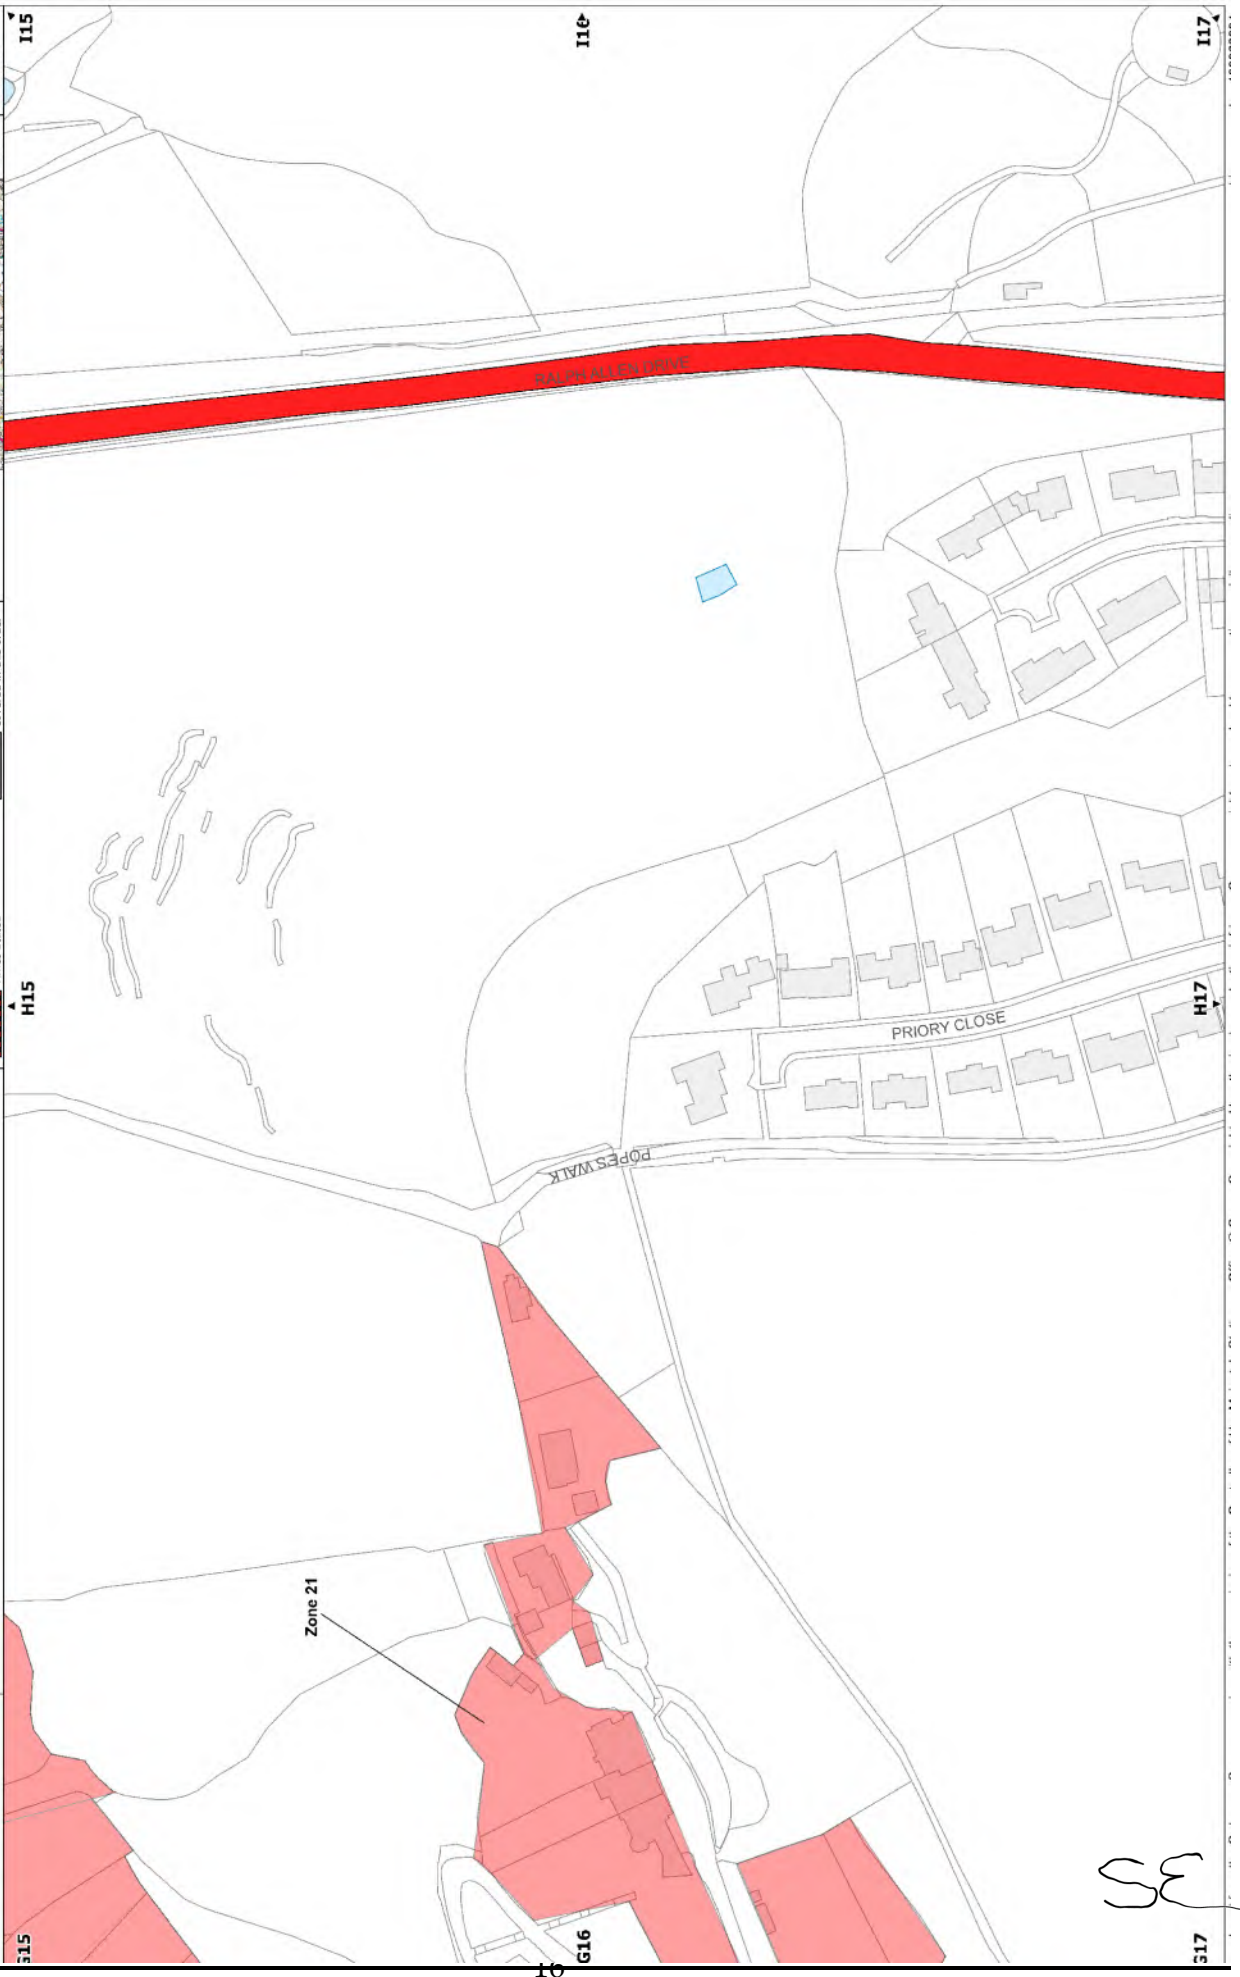

Bath & North East Somerset Council


Bath & North East Somerset Council
 (Various Roads, South East Outer Area, Bath) (Prohibition and Restriction of Parking and Loading)
 (No Stopping on Entrance Markings)
 (Authorised and Designated Parking Places)
 Variation No.2 Order 2024

NORTH
 1:1250 @ A3
 NR: No Return

Legend:

- No Parking and No Loading at Any Time
- No Parking Between Times Stated
- No Loading Between Times Stated
- No Parking at Any Time
- No Parking Between Times Stated
- Limited Parking
- Permit Parking Place
- Permit Parking & Paid For Parking Place
- Other restrictions not covered in this order

	Mon - Sat 8am - 6pm 2hrs max, NR 2hrs
	Mon - Sat 8am - 6pm 2hrs max, NR 2hrs
	Mon - Sat 8am - 6pm 2hrs max, NR 2hrs
	Mon - Sat 8am - 6pm 2hrs max, NR 2hrs
	Mon - Sat 8am - 6pm 2hrs max, NR 2hrs
	Mon - Sat 8am - 6pm 2hrs max, NR 2hrs
	Mon - Sat 8am - 6pm 2hrs max, NR 2hrs

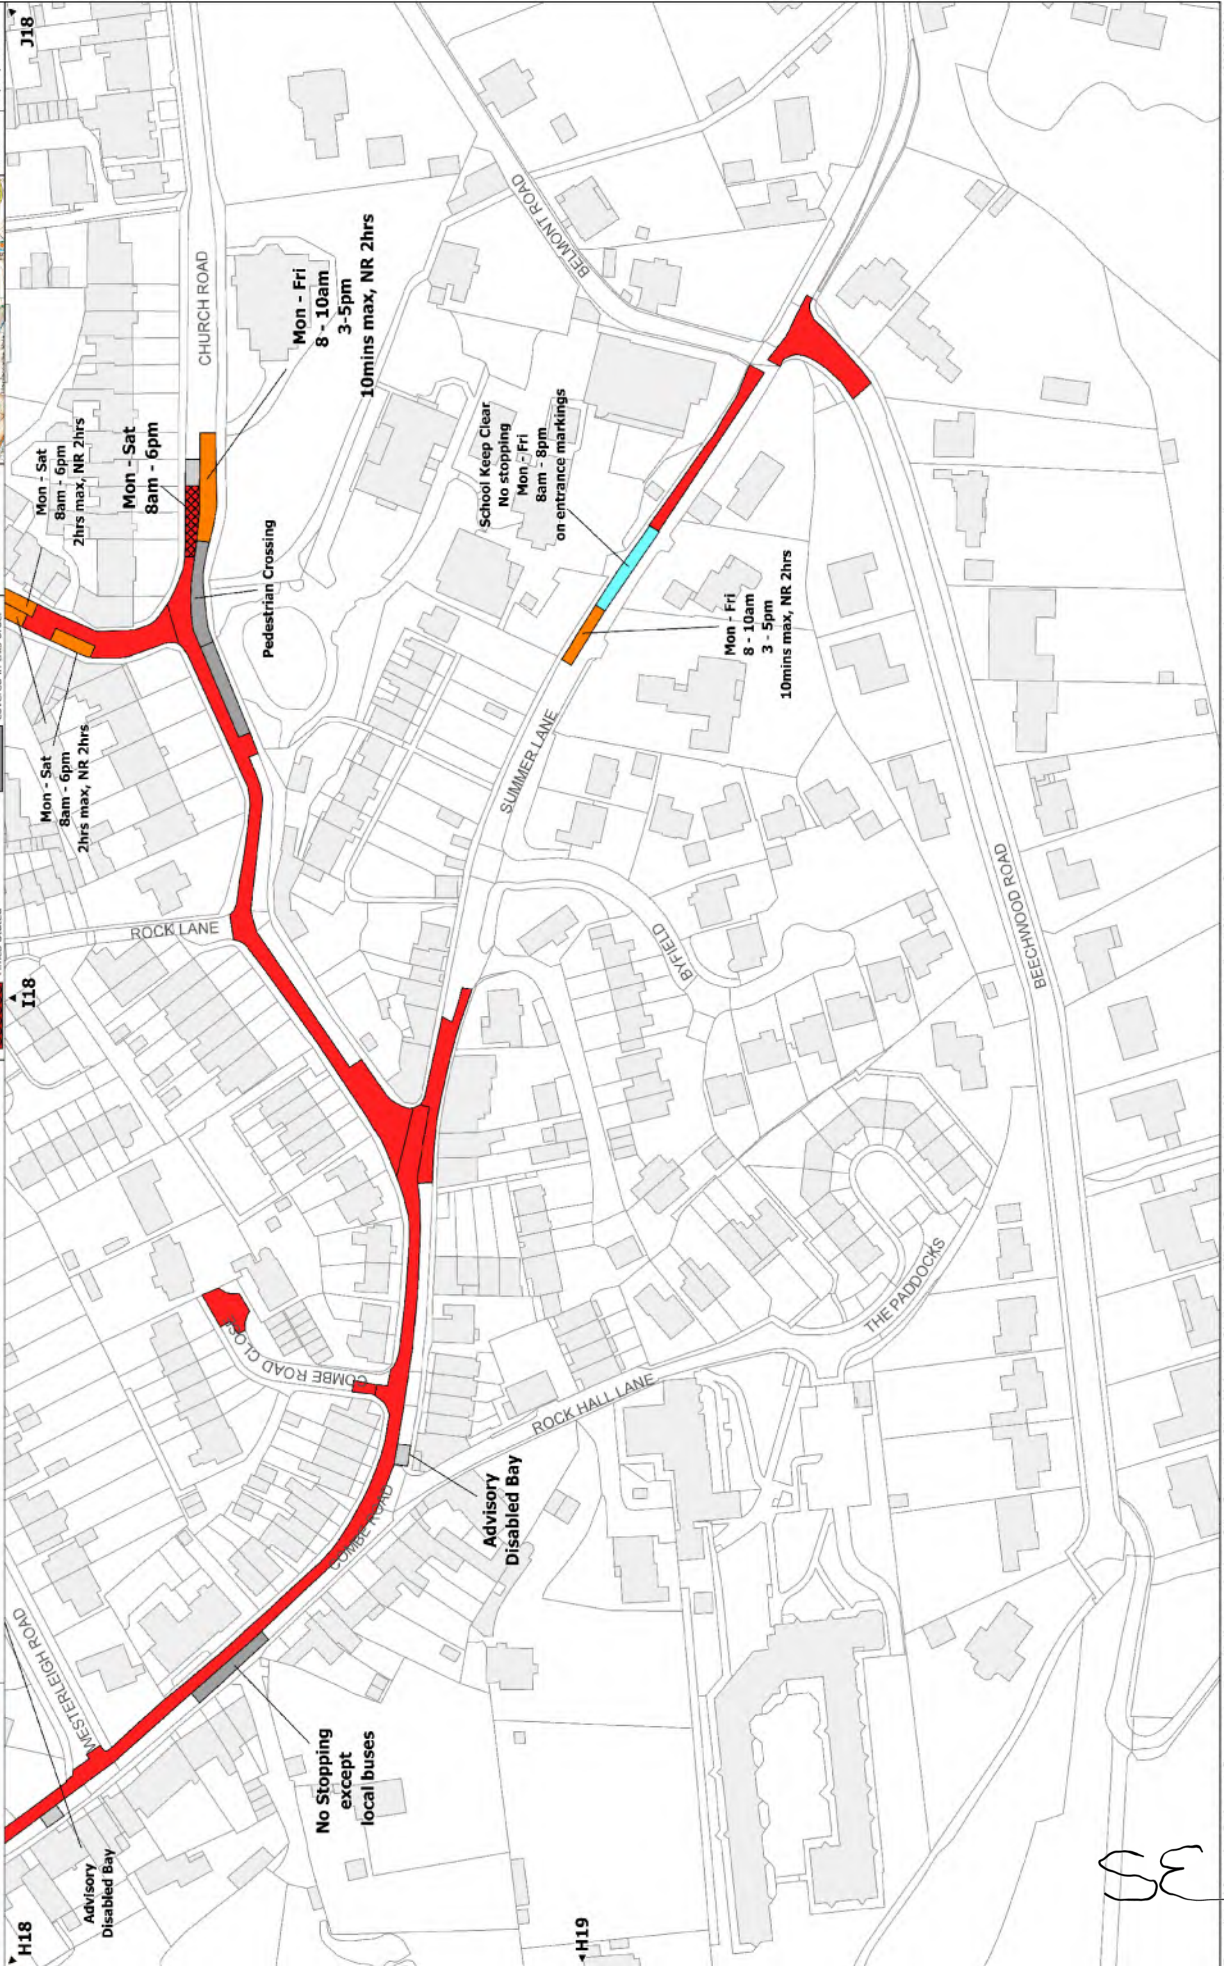


Bath & North East Somerset Council

	No parking and no loading at any time
	No parking between times stated
	No loading between times stated
	No parking at any time
	No parking between times stated
	Limited parking permit
	Permit parking place
	Permit parking & paid for parking place
	Other restrictions not covered in this order

NORTH
1:1250 @ A3
NR: No Return



Locality	Bath
TRC Area	Bath South East Outer Area
Title	J14
Date	01/03/2024

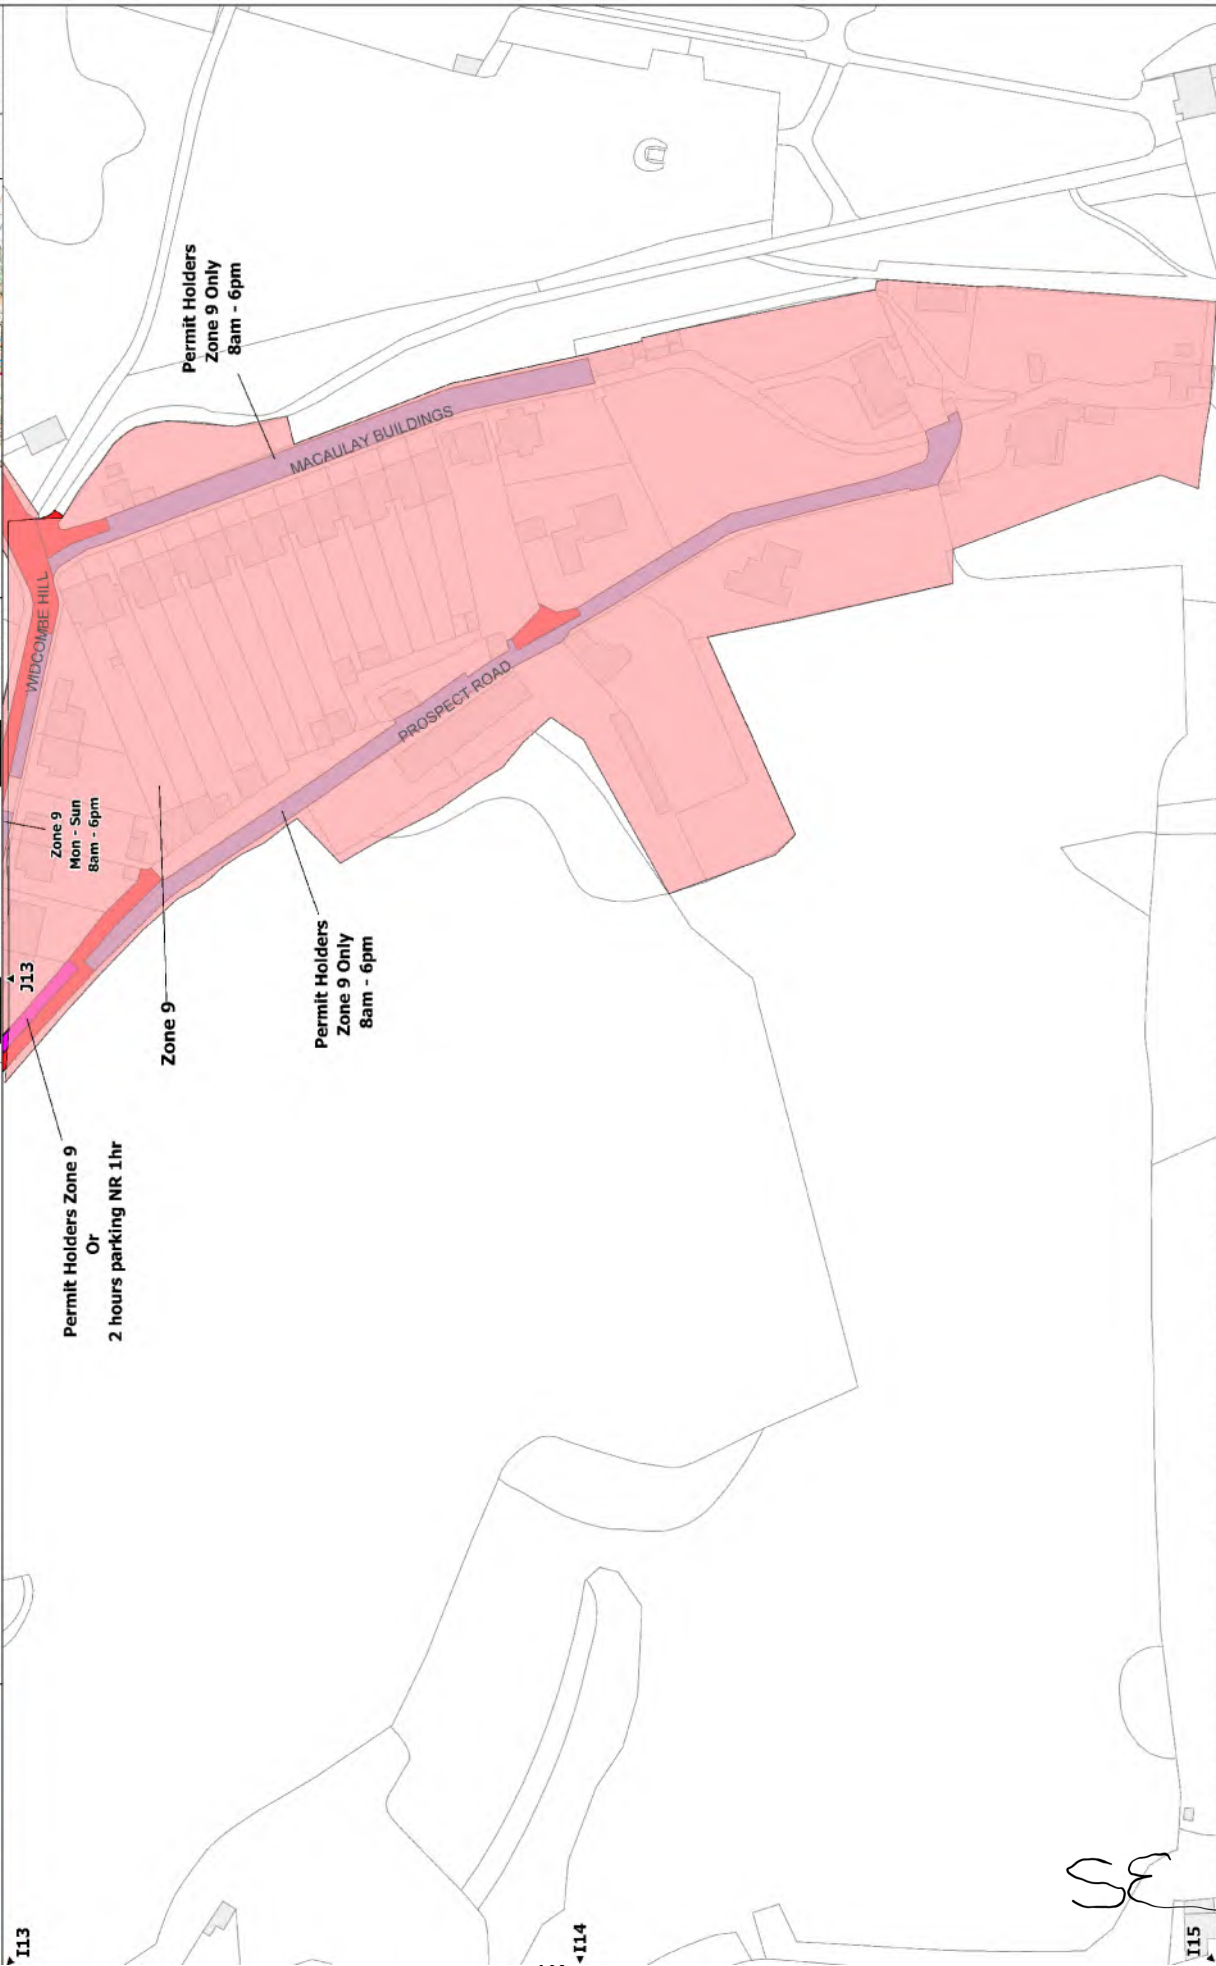

	The Bath and North East Somerset Council (Various Roads, South East Outer Area, Bath) (Prohibition and Restriction of Parking and Loading) (No Stopping on Entrance Markings) (Authorised and Designated Parking Places) Variation No.2 Order 2024		 1:1250 @ A3 NR : No Return		Locality TR0 Area	Bath Bath South East Outer Area	
					Title K17	Date 01/03/2024	
					No Parking and No Loading at Any Time No Parking Between Times Stated No Loading Between Times Stated No Parking at Any Time No Parking Between Times Stated	Limited Parking Permit Parking Place Permit Parking & Paid For Parking Place Other restrictions not covered in this order	

