


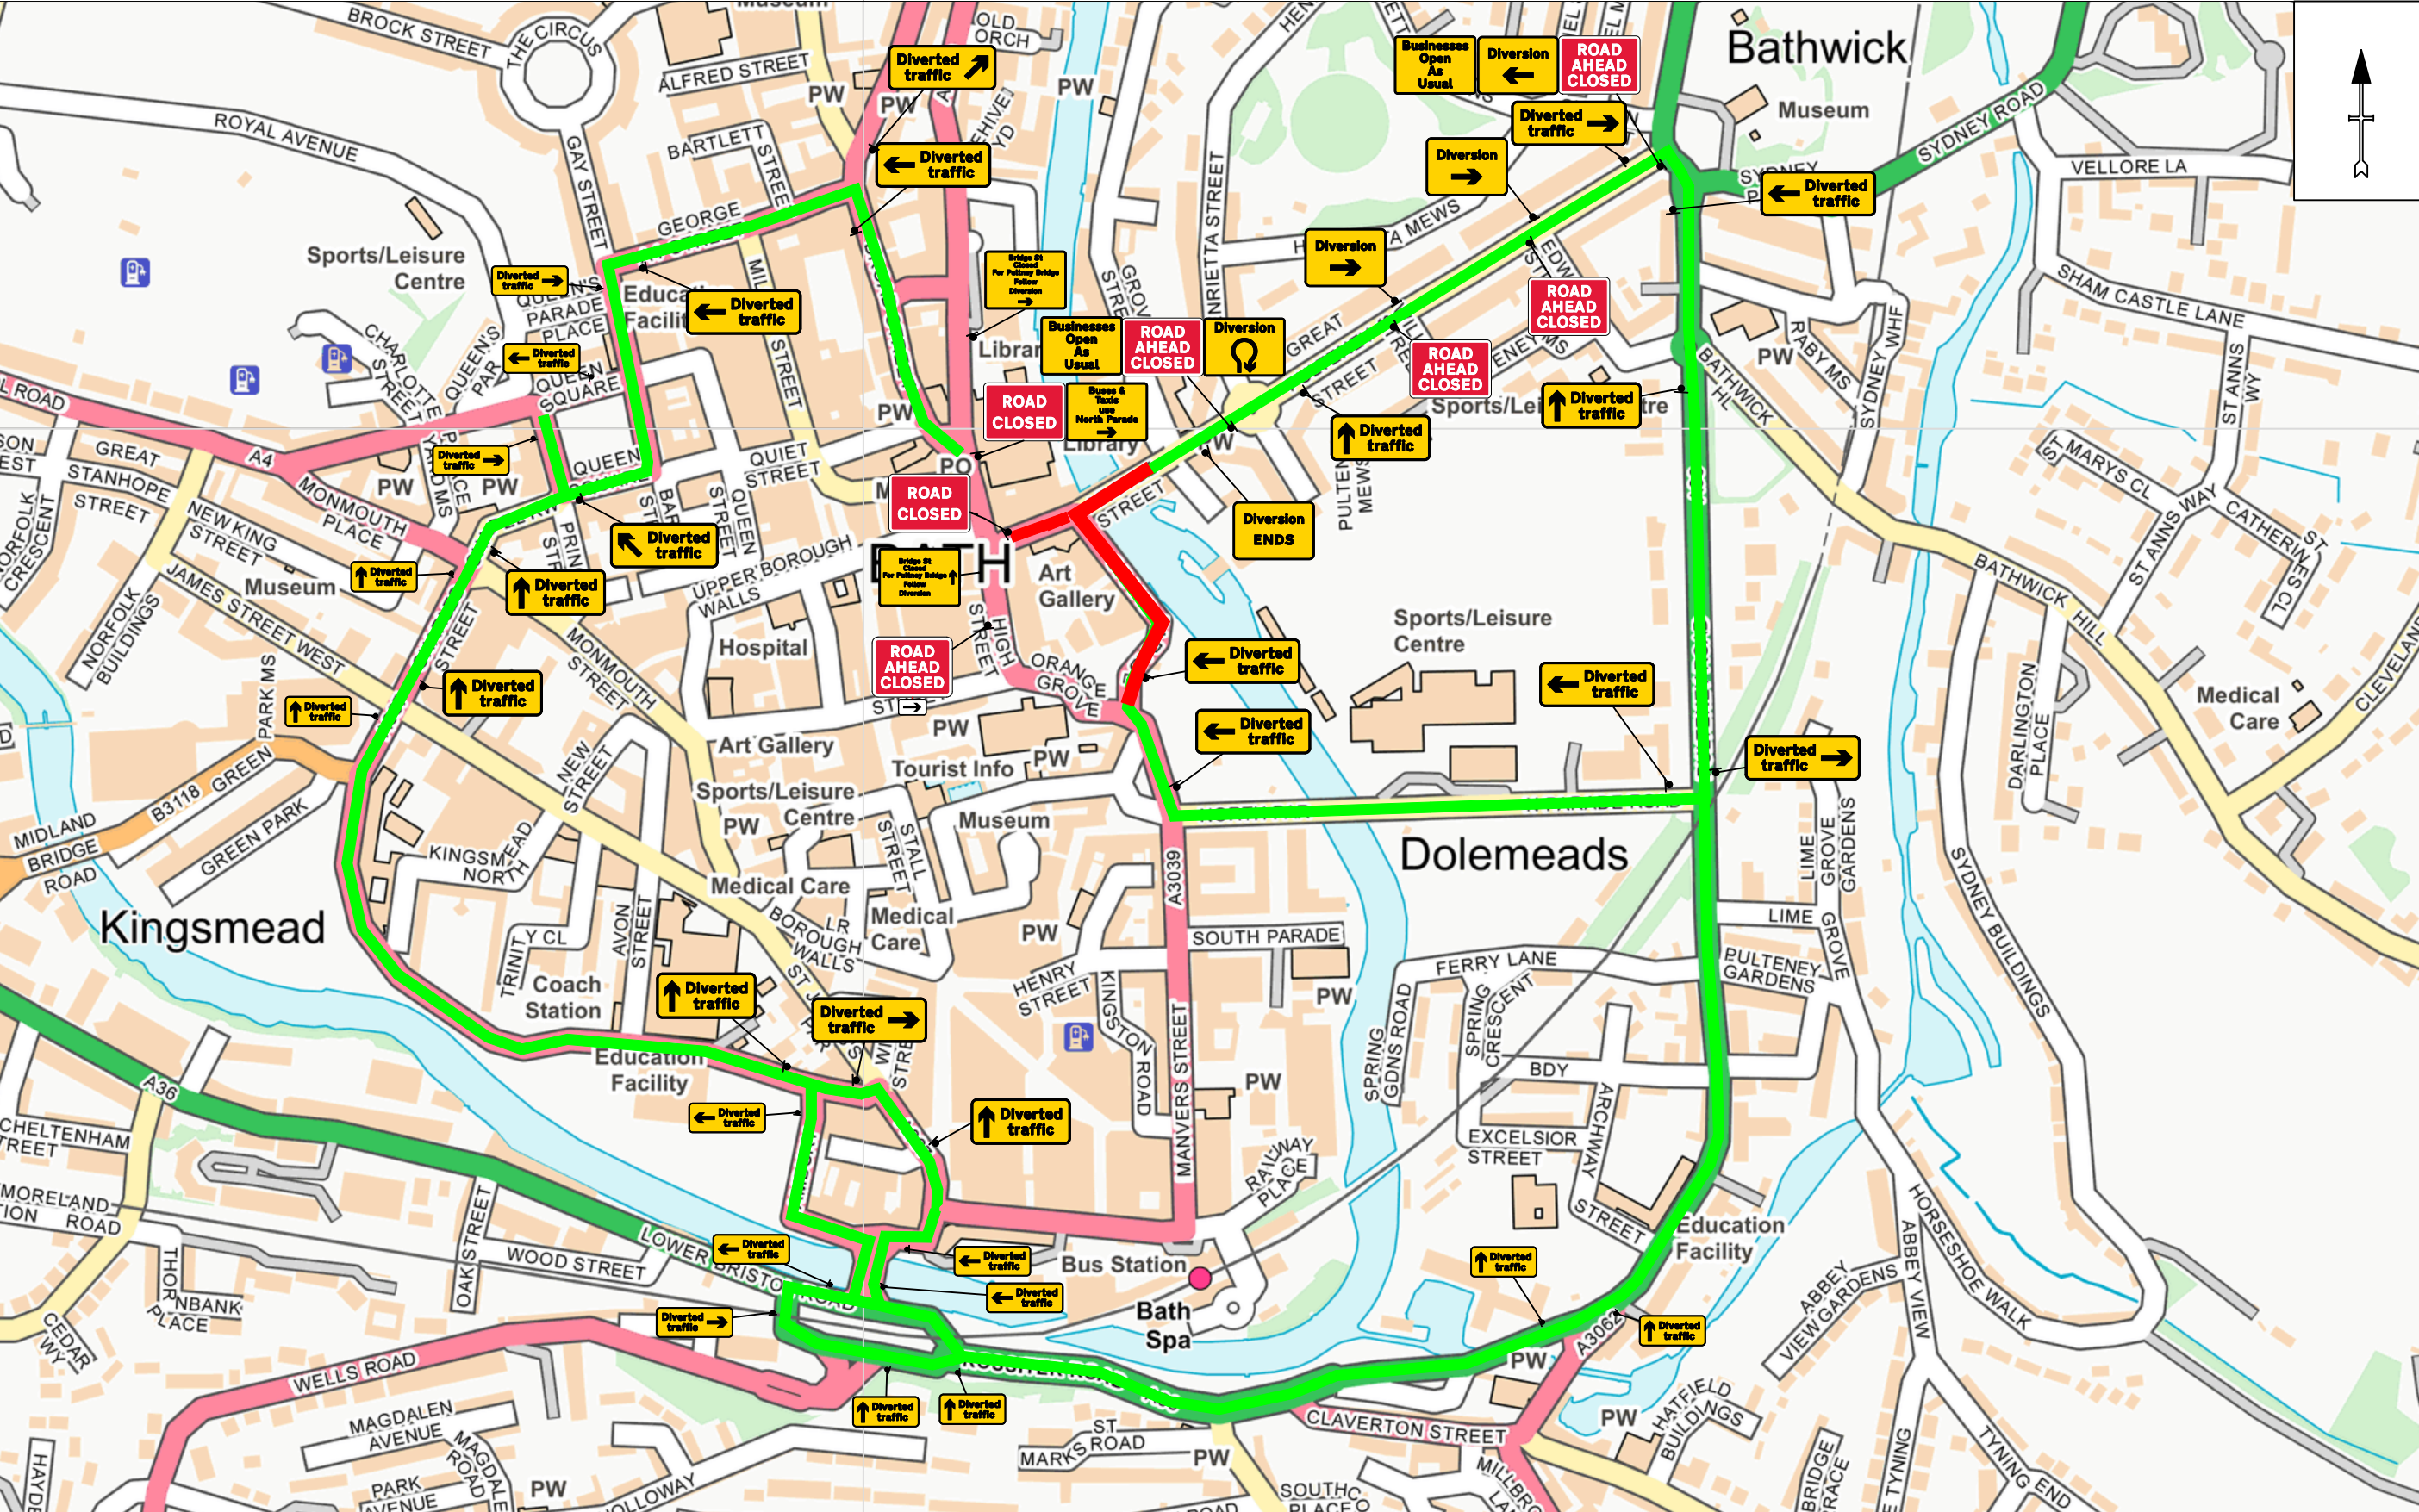

**BUKO.**  
TRAFFIC & SAFETY

|               |                              |
|---------------|------------------------------|
| CAD Engineer: | Ricky Gaylard                |
| Customer:     | Volker Highways              |
| Contact:      | James reilly                 |
| Address:      | Bridge st<br>Bath<br>BA2 4AP |
| Job Number:   | 275073                       |
| Date Drawn:   | 28/04/2026                   |

Drawing Ref: CAD-RG-1301v2

This Drawing is subject to Copyright and remains the property of Hooke Highways Ltd.

BUKO Traffic & Safety  
Tel: 01934 733516  
Email: CADs@hookehighways.co.uk

Produced By: RG  
Checked By: JM

|  |                 |
|--|-----------------|
|  | Road Sign       |
|  | Cones           |
|  | Closure Area    |
|  | Diversion Route |

Drawing Notes:

None.