






KEY

-  Existing No Waiting at Any Time restriction.
-  Proposed No Waiting at Any Time restriction.

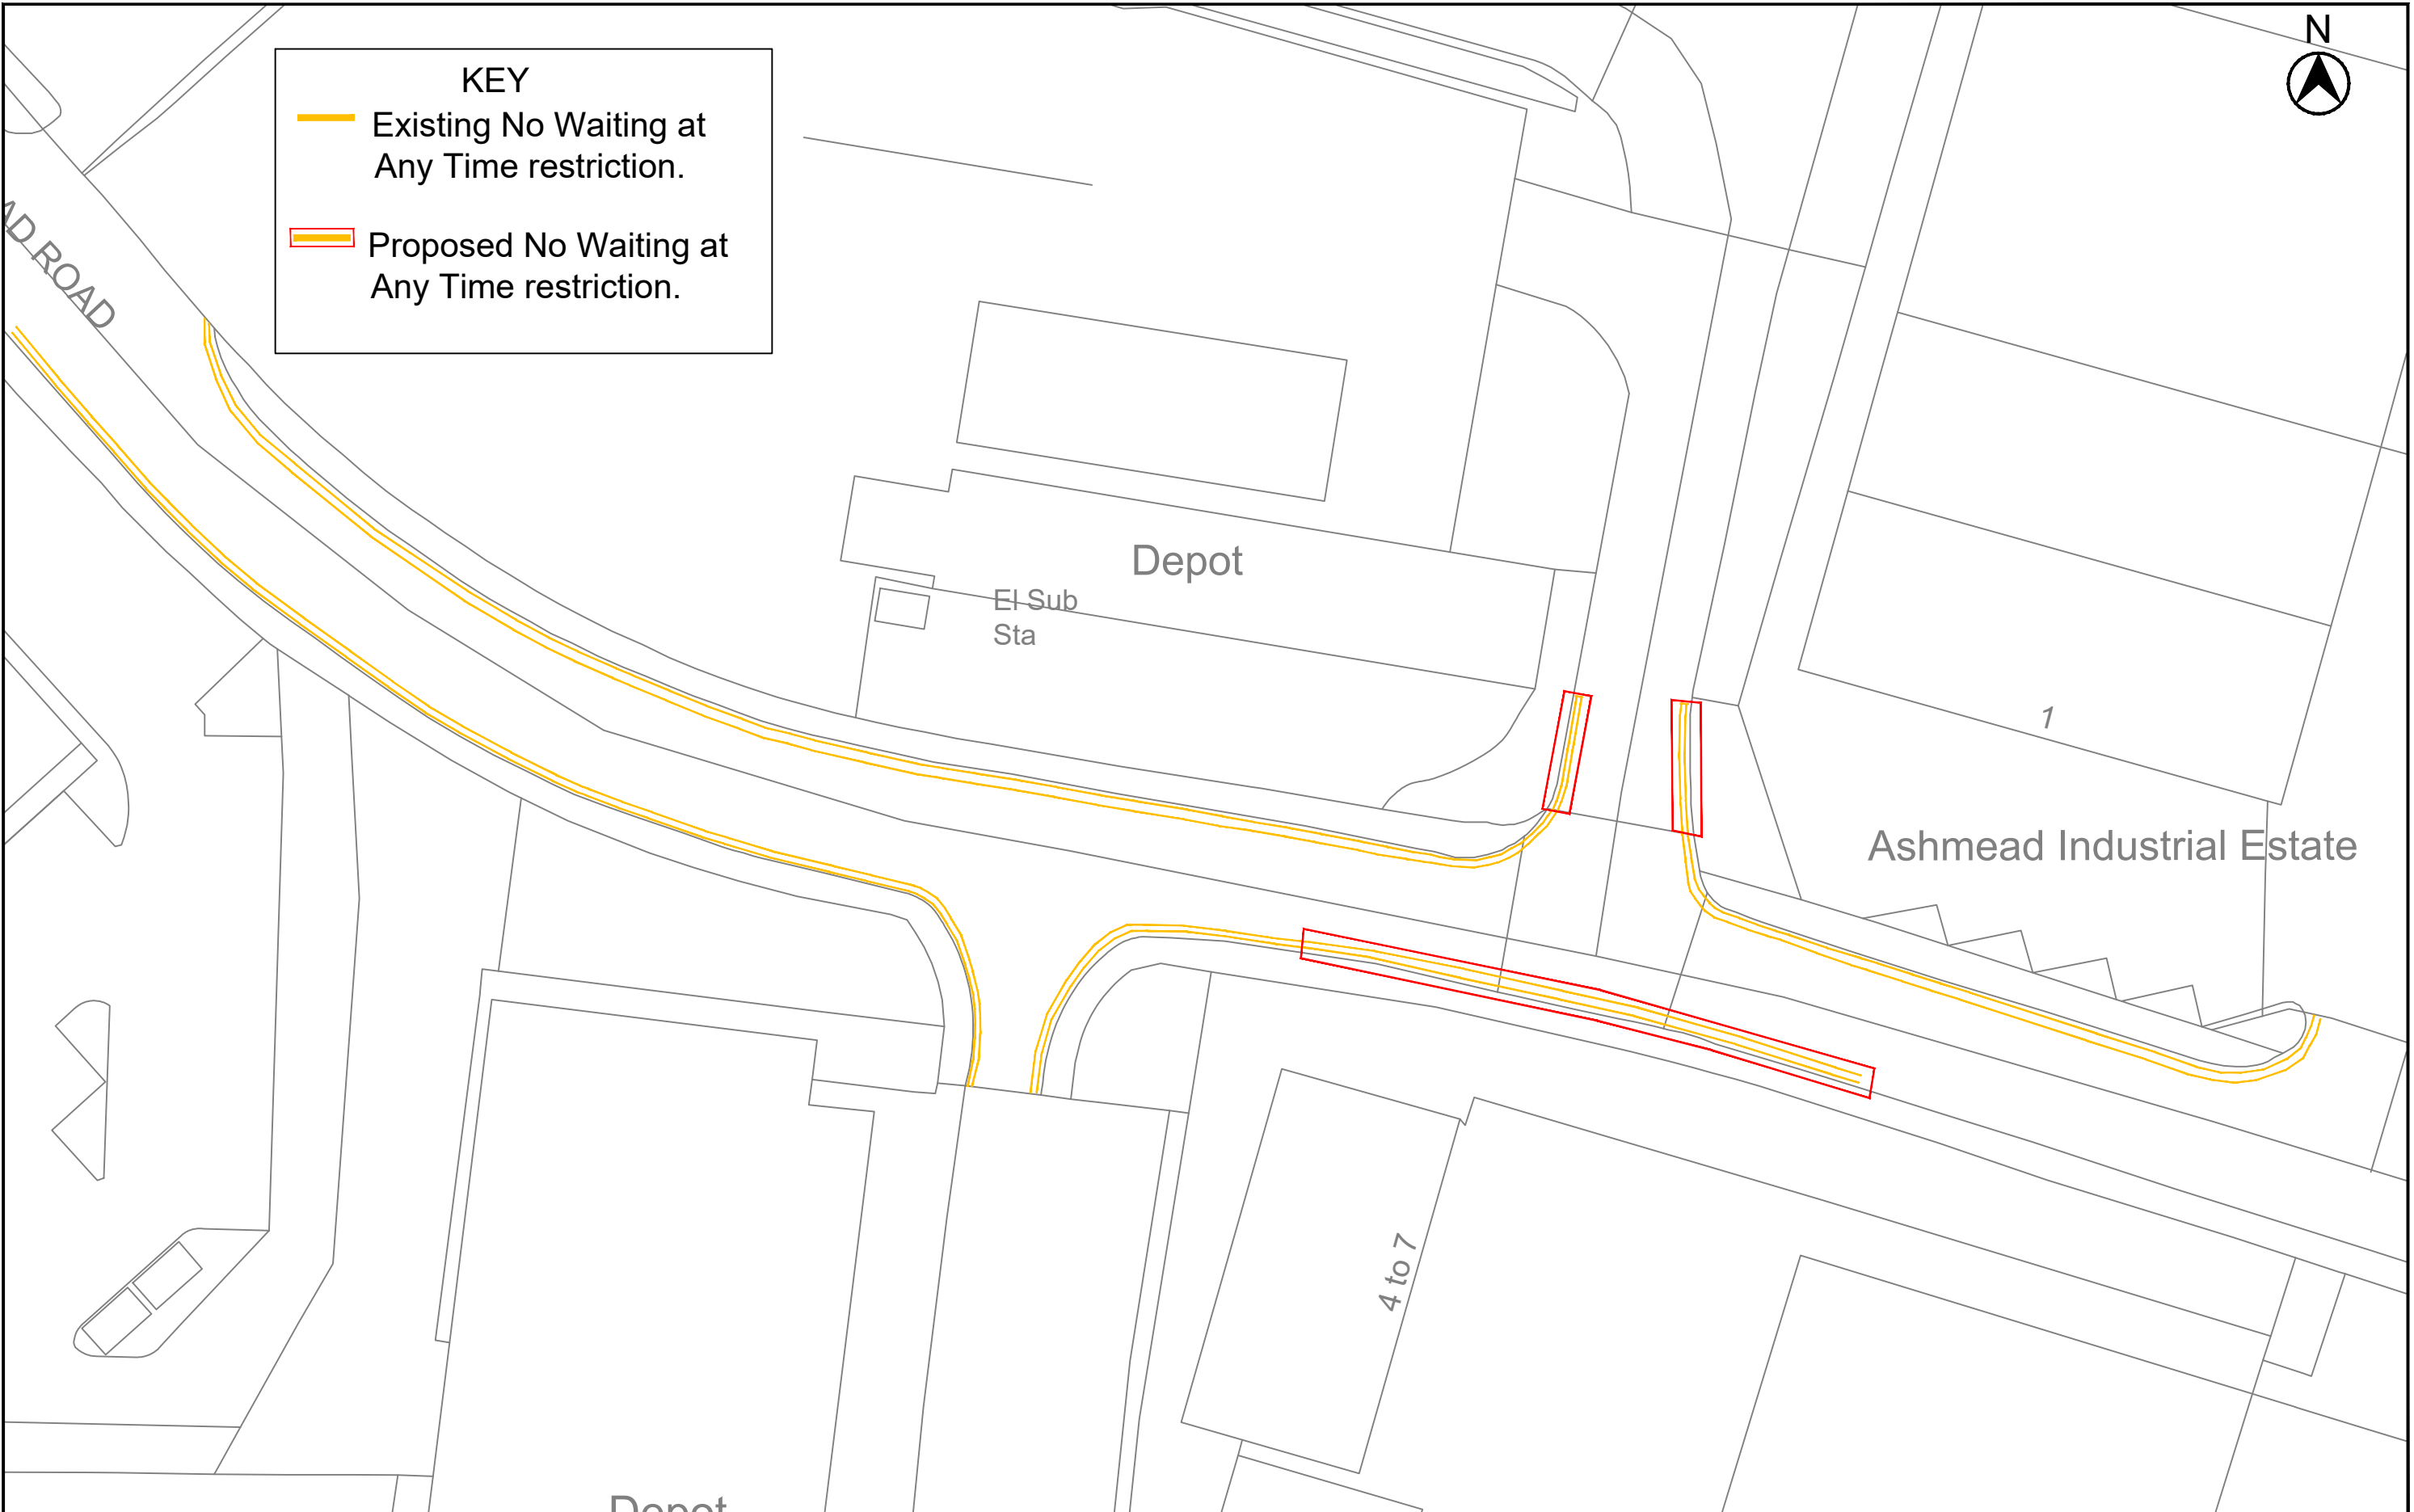

CHRIS MAJOR
DIRECTOR OF
PLACE MANAGEMENT

PRODUCED BY
TRAFFIC MANAGEMENT
TEAM

SCHEME TITLE
ASHMEAD ROAD,
KEYNSHAM

DRAWING TITLE
PROPOSED NO WAITING AT
ANY TIME RESTRICTIONS

REV.	DATE	REVISIONS	DRWN.	CHKD.	APPROV.

DATE	SEP- 23	DRAWN BY	GW	APPROVED BY
SCALE	NTS	CHECKED		
TITLE				
DRAWING No.				REV.