


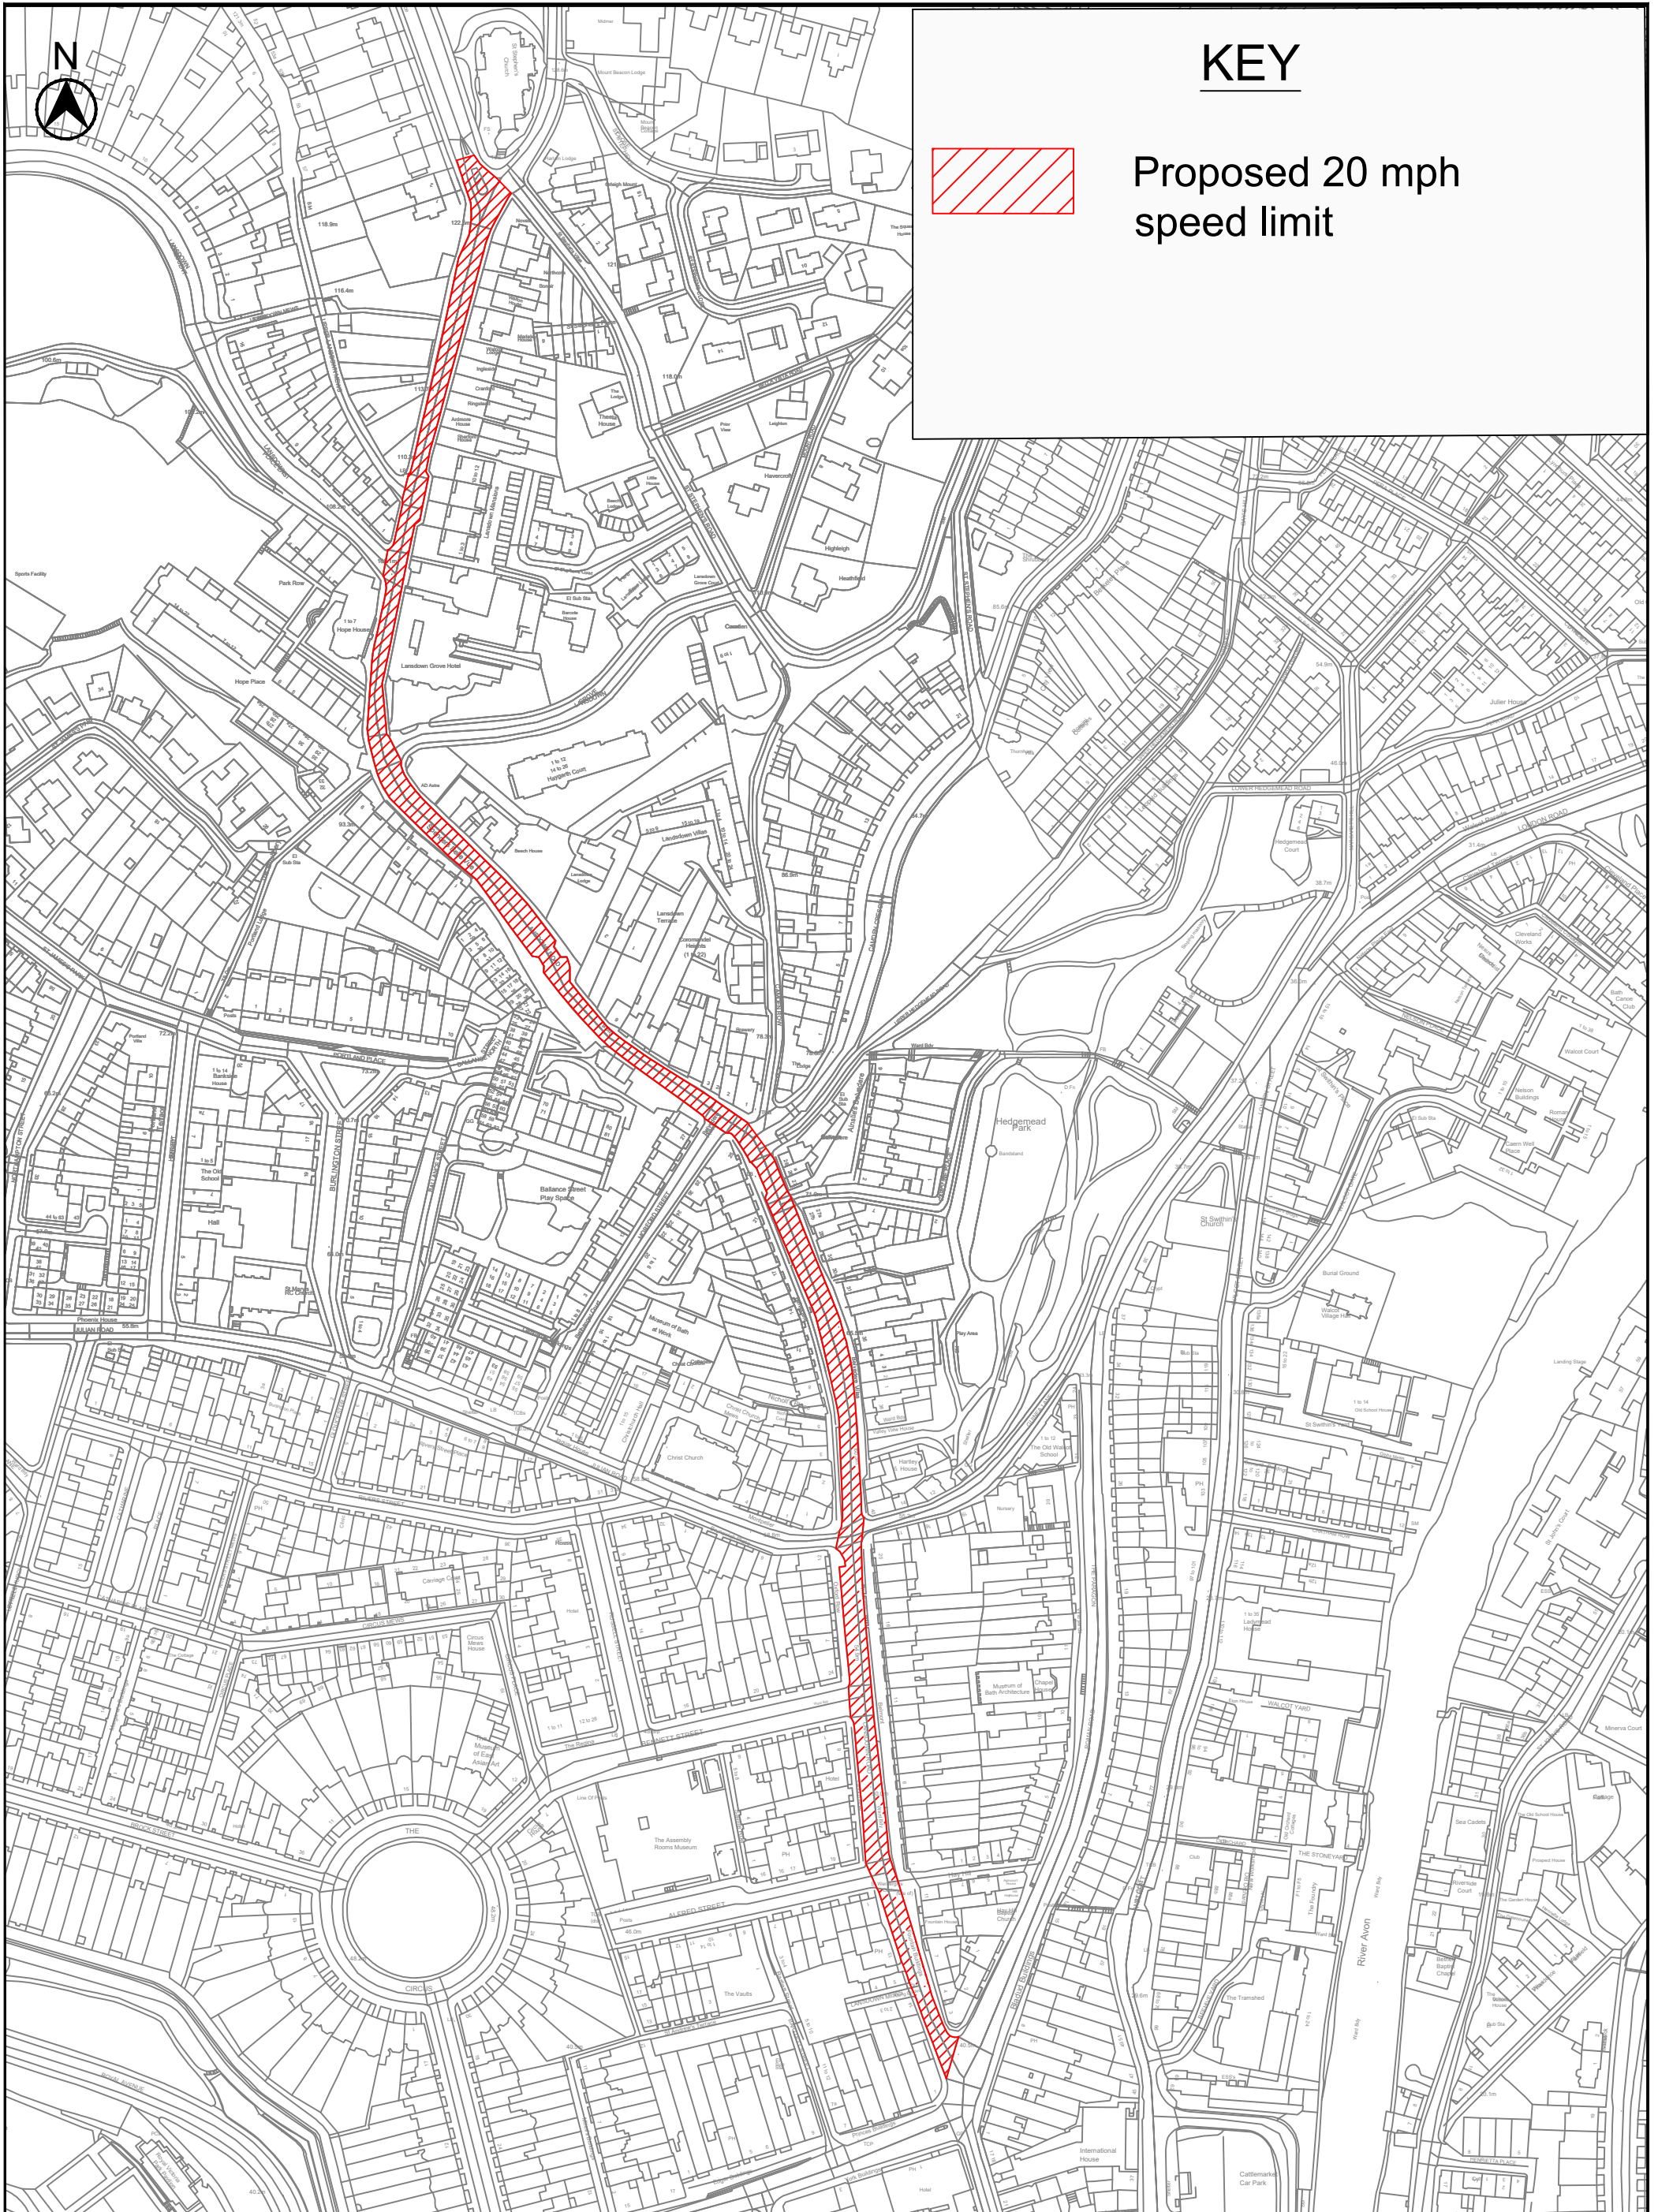

KEY



Proposed 20 mph speed limit



CHRIS MAJOR
DIRECTOR OF
PLACE MANAGEMENT

PRODUCED BY

TRAFFIC MANAGEMENT

SCHEME TITLE

LANSDOWN ROAD
BATH

DRAWING TITLE

PROPOSED 20 MPH
SPEED LIMIT

DATE JAN 23 DRAWN BY CW APPROVED BY

SCALE NTS CHECKED NT

CLIENT REF.

DRAWING No. REV.

REV.	DATE	REVISIONS	DRWN.	CHKD.	APPRVD.