


Street Trading Pitch 54

James Street West / Trinity Street, Bath

Compiled by P Rowland, 10th September 2007 Scale 1:500

Bath & North East Somerset Council
Environmental Services
9-10 Bath Street
Bath BA1 1SN
Tel: 01225 477000
Email: licensing@bathnes.gov.uk

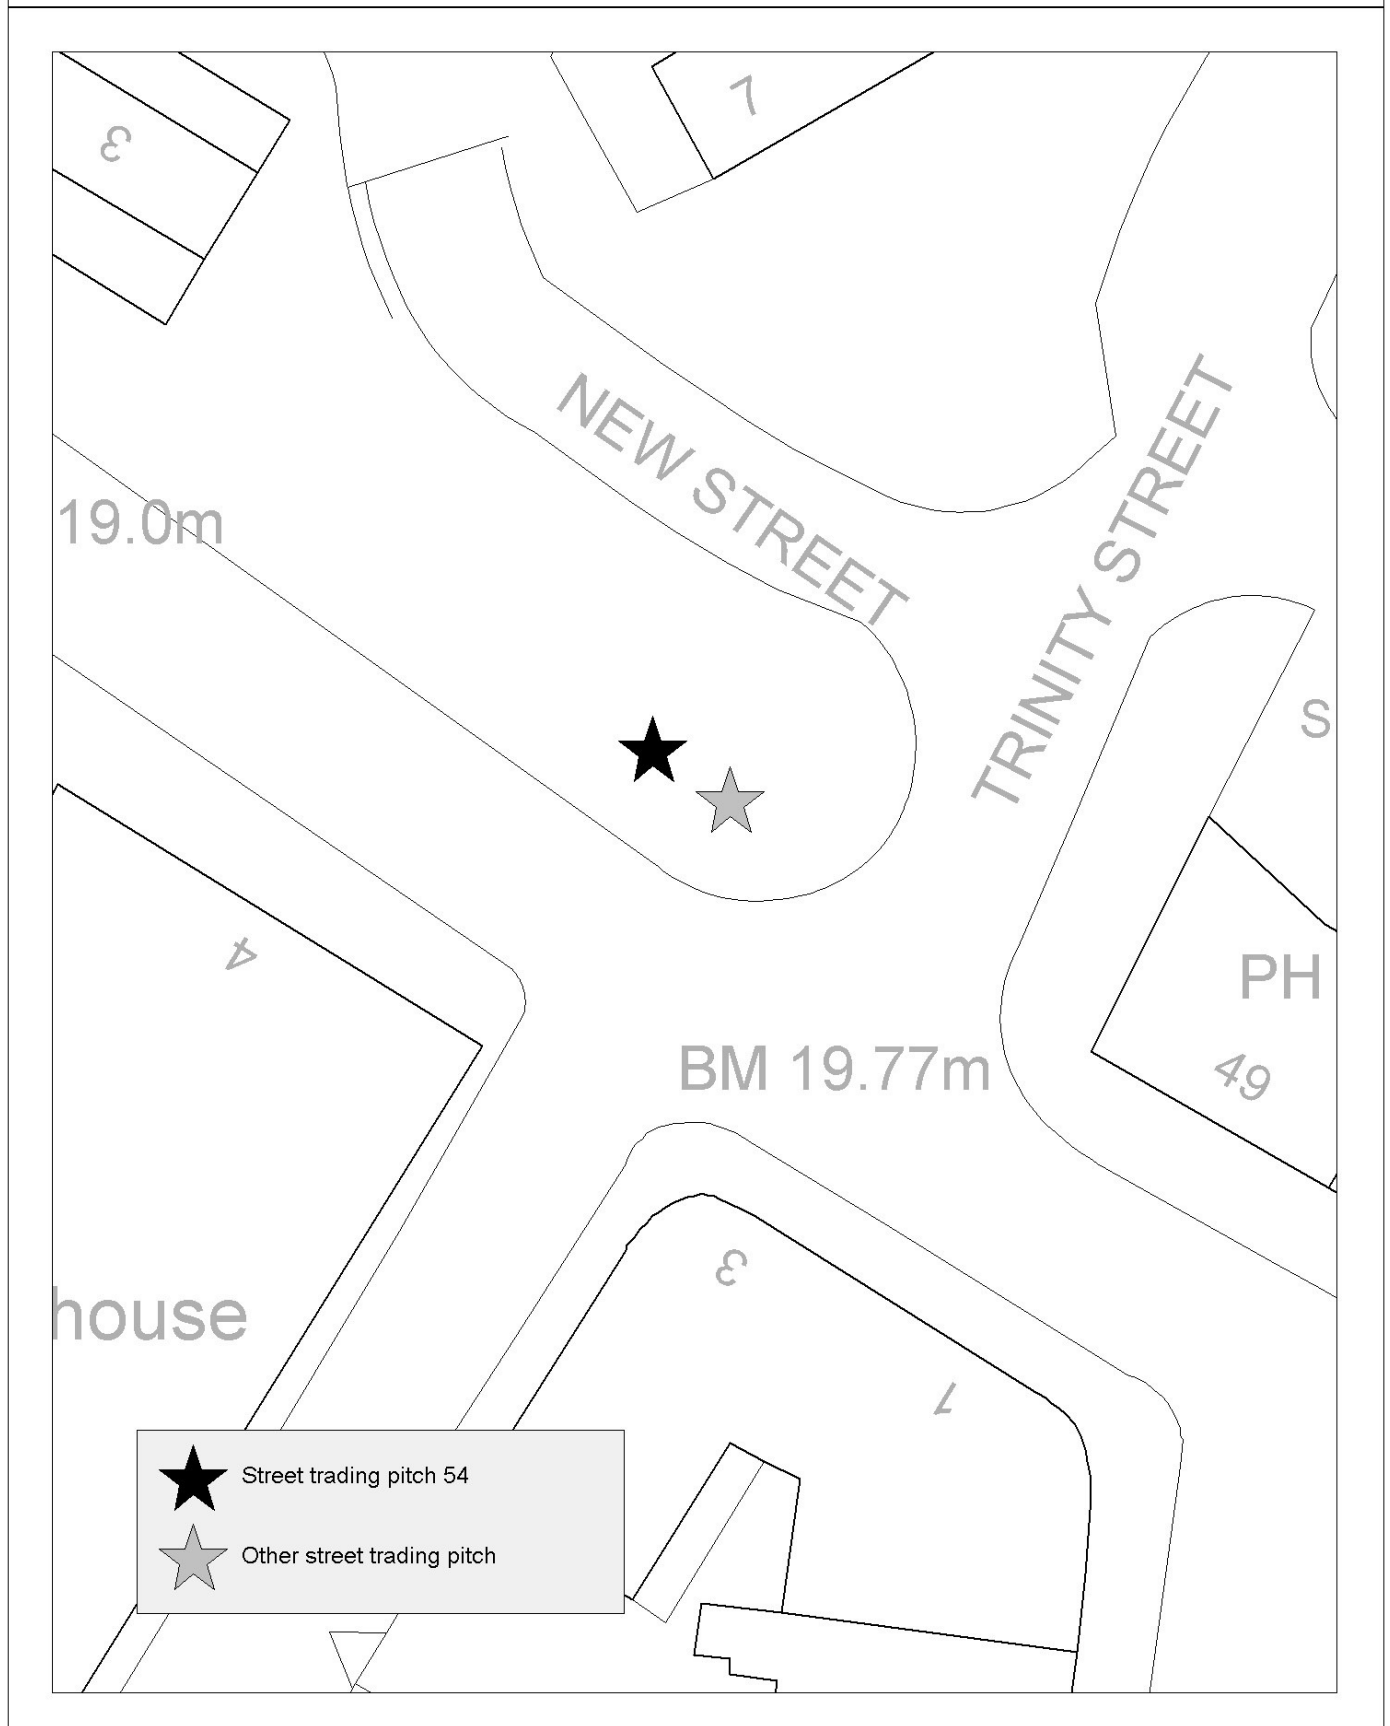

ERROR: undefined
OFFENDING COMMAND:

STACK: