
 Proposed 20mph

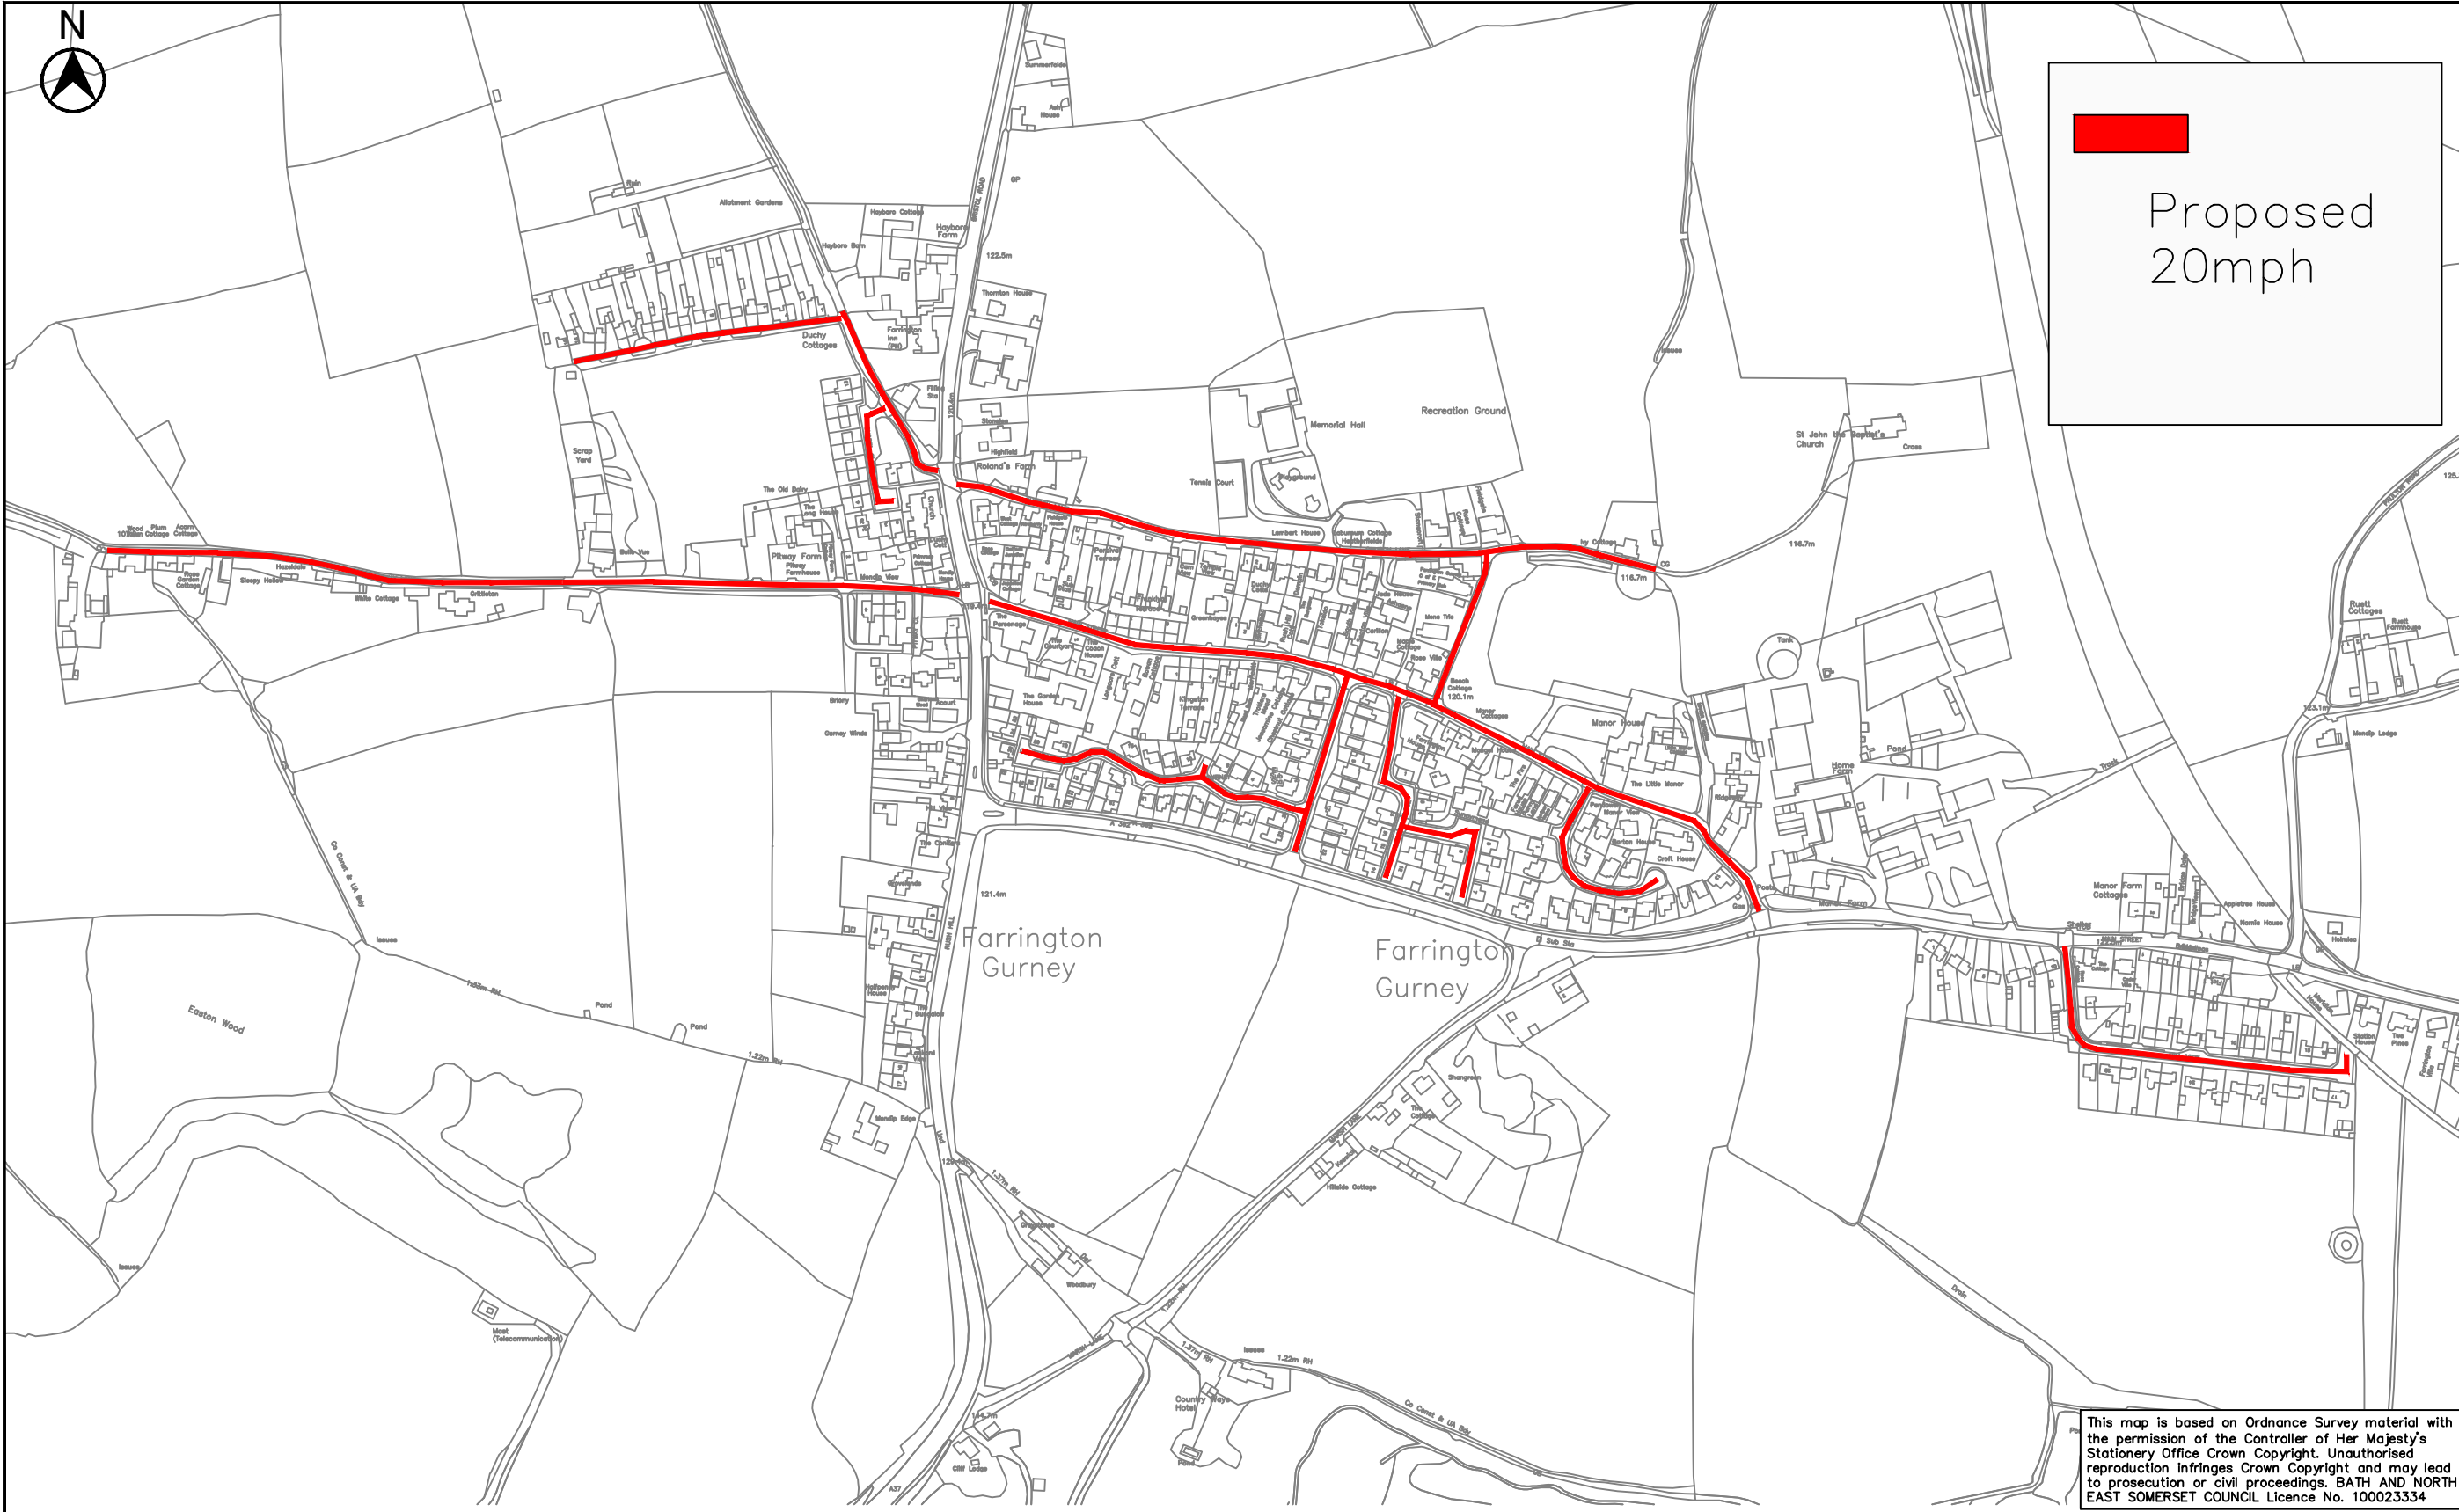

This map is based on Ordnance Survey material with the permission of the Controller of Her Majesty's Stationery Office Crown Copyright. Unauthorised reproduction infringes Crown Copyright and may lead to prosecution or civil proceedings. BATH AND NORTH EAST SOMERSET COUNCIL Licence No. 100023334

Bath & North East Somerset Council
CHRIS MAJOR
DIRECTOR OF PLACE
MANAGEMENT

PRODUCED BY
**TRAFFIC
MANAGEMENT**

SCHME TITLE
**PROPOSED 20 MPH
FARRINGTON GURNEY**

DRAWING TITLE

REV.	DATE	REVISIONS	DRWN.	CHKD.	APPROV.

DATE	DRAWN BY	LC	APPROVED BY
SCALE	NTS	CHECKED	
CLIENT REF.			
DRAWING No.	*****		REV.