

DO NOT SCALE

Millimetres

0 10 100

FOR MINI ROUNDABOUT DETAILS, REFER TO INSET A

TIE INTO EXISTING KERB
SOUTHBOUND LANE 2.8m

EXISTING PARKING BAYS TO BE REMOVED
SOUTHBOUND LANE 3.65m

TIE INTO EXISTING KERB

PROPOSED CYCLE TRACK 1.5m
FOOTWAY 1.65m

PROPOSED CONTRAFLOW CYCLE LANE
PROTECTED BY BOLLARDS

FOR CONTINUATION SEE DRAWING NO.
10011941-ATRL-HGN-WES-DR-CH-000109

PAVEMENT TREATMENT SHOWN ON THIS
DRAWING ARE INDICATIVE AS TOPOGRAPHICAL
SURVEY AT THIS LOCATION IS NOT AVAILABLE.
REFER PAVEMENT LAYOUT.

PROPOSED CYCLE TRACK 1.5m
FOOTWAY 1.8m

FOOTWAY 1.4m
PARKING 2m
SOUTHBOUND LANE 3m

APPROXIMATELY 91m OF EXISTING PARKING
BAYS TO BE REMOVED

MISSING FOOTWAY CONNECTION DUE TO SITE
CONSTRAINTS AND MISSING TOPOGRAPHICAL
INFORMATION ELSEWHERE

TIE INTO EXISTING KERB

TIE INTO EXISTING
FOOTWAY EDGE

VISIBILITY SPLAY
(X=1.5m, Y=17m)

TIE INTO EXISTING
FOOTWAY EDGE

TIE INTO EXISTING KERB

VISIBILITY SPLAY
(X=1.5m, Y=17m)

EXISTING SECTION OF PARKING BAYS TO BE
REMOVED

FOOTWAY 2.1m
PARKING 2m
NORTHBOUND LANE 3.2m
PROPOSED CYCLE TRACK 2.5m

PROPOSED CONTRAFLOW CYCLE LANE PROTECTED BY
BOLLARDS

FOR CONTINUATION SEE DRAWING NO.
10011941-ATRL-HGN-RVP-DR-CH-000111


KEY:

- PROPOSED GRANITE KERB (UPSTAND 100mm)
- PROPOSED DROPPER/TRANSITION KERB
- PROPOSED DROPPED KERB (LAID FLUSH)
- PROPOSED TRANSITION KERB
- PROPOSED KINGHURST BYPASS KERB (UPSTAND 75mm)
- PROPOSED EDGING KERB
- PROPOSED TIMBER EDGING
- PROPOSED ROAD MARKING
- EXISTING ROAD MARKING
- EXISTING FOOTWAY TO BE RESURFACED
- NEW FOOTWAY
- EXISTING CARRIAGEWAY
- PROPOSED CARRIAGEWAY
- PROPOSED RAISED TABLE
- PROPOSED GREEN SURFACING

- PROPOSED BUFFER SPACE
- PROPOSED BLISTER TACTILE PAVING-RED
- PROPOSED BLISTER TACTILE PAVING-BUFF
- PROPOSED CYCLE SEGREGATION WAND
- EXISTING LIGHTING COLUMN
- NEW LIGHTING COLUMN
- PROPOSED ENSIGN BOLLARD
- PROPOSED TRAFFIC SIGN
- RELOCATED TRAFFIC SIGN
- HIGHWAY BOUNDARY
- VISIBILITY SPLAY (Y=14m)
- CHAINAGE REFERENCE LINE
- LIMIT OF WORKS
- EXISTING TREE
- PROPOSED BELISHA BEACONS

NOTES:

- ALL DIMENSIONS ARE IN METERS UNLESS OTHERWISE STATED.
- ALL PROPOSED KERBS TO TIE IN WITH EXISTING KERBS.
- ALL ROAD MARKINGS TYPES/COLOURS & DIMENSIONS SHALL BE IN ACCORDANCE WITH TSRGD 2016.
- ALL THE PROPOSED YELLOW ROAD MARKINGS SHOULD BE DEEP CREAM COLOUR INCLUDING BOX JUNCTIONS.
- EXISTING PAVEMENT TO BE RESURFACED AS PER TREATMENT PROPOSAL, REFER TO DRAWING NO.
10011941-ATRL-HPV-RVP-DR-CH-000701 TO 000705,
10011941-ATRL-HPV-QSQ-DR-CH-000701 TO 000703.
- FOR TRAFFIC SIGNAGE PLAN, REFER TO DRAWING NO.
10011941-ATRL-HSN-RVP-DR-CH-0001210 TO 001217.
- FOR DRAINAGE GENERAL ARRANGEMENT, REFER TO DRAWING NO. 10011941-ATR-HDG-XX-DR-CD-000510 TO 000514.
- FOR LIGHTING COLUMN DETAIL, REFER TO DRAWING NO. 10011941-ATR-HLG-XX-DR-EO-000001 TO 000008.
- THE PROPOSED CYCLE SEGREGATION WANDS ARE REDIWELD MINI ORCA (720mmX120mmX50mm) INSTALLED AT 10m INTERVAL.

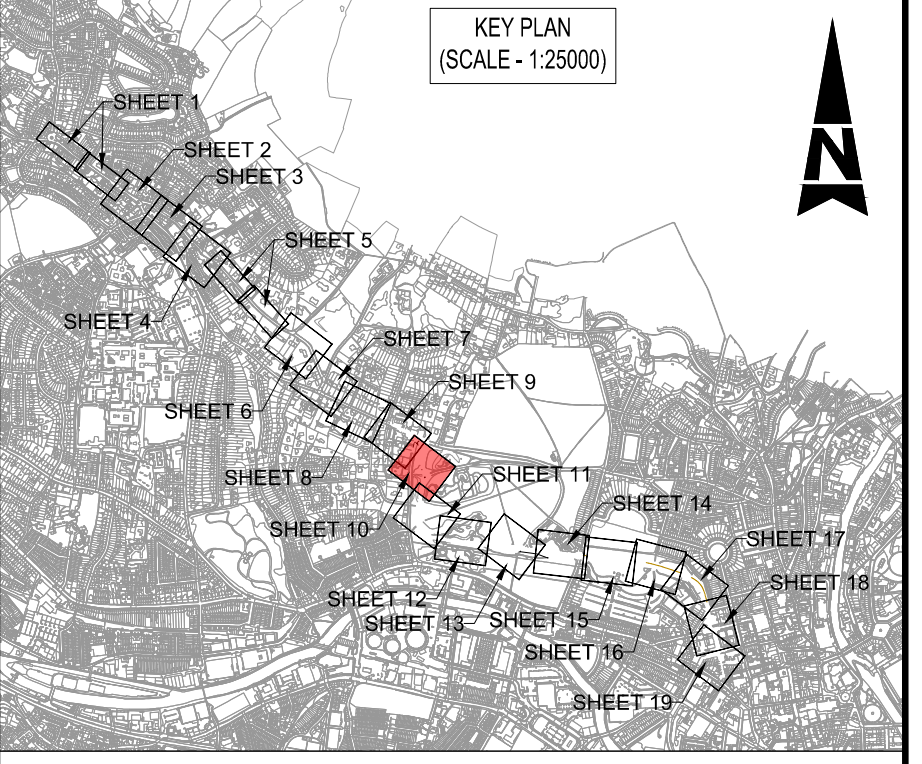

SAFETY, HEALTH AND ENVIRONMENTAL INFORMATION

In addition to the hazards/risks normally associated with the types of work detailed on this drawing, note the following significant residual risks (Reference designers risk register Document no. 100119418-ATR-GEN-XX-RZ-ZM-000001)

Construction
1.Live Traffic
2.Buried Utilities
3.Tar bound presence unknown

Maintenance / Cleaning
1.Live Traffic
2.Buried Utilities
3.Tar bound presence unknown

Use
N/A

Decommissioning / Demolition
1.Live Traffic
2.Buried Utilities
3.Tar bound presence unknown

Description

Status	Revision	Drawn	Checked	Reviewed	Authorised	Issue Date
--------	----------	-------	---------	----------	------------	------------

Description

Status	Revision	Drawn	Checked	Reviewed	Authorised	Issue Date
--------	----------	-------	---------	----------	------------	------------

Description

FOR REVIEW

Status	Revision	Drawn	Checked	Reviewed	Authorised	Issue Date
S3	P01	HA	HA	NV	AH	21/04/26

DETAILED DESIGN

Status	Revision	Drawn	Checked	Reviewed	Authorised	Issue Date
S3	P02	HA	HA	NV	AH	26/05/26

Drawing Suitability

FOR REVIEW / COMMENT

S3

AtkinsRéalis

Aztec West
500 Park Avenue
Almondsbury
Bristol
BS32 4RZ

Tel: +44 (0)1454 662000
+44 (0)1454 663333
www.atkinsrealis.com

Copyright © AtkinsRéalis (2026)

Client

Bath & North Somerset Council

Improving People's Lives

Project Title

BWWCL - Weston Route

Drawing Title

HIGH STREET TO PRINCES STREET
GENERAL ARRANGEMENT
SHEET 10 OF 19

Drawing Number

Project

10011941 - ATRL - HGN - RVP - DR - CH - 000110

Location

Original Size: A1 Scale: 1:250 Project Ref. No. 100119418 Sheet: 1 of 1 Rev: P02

This map is based on Ordnance Survey material with the permission of Ordnance Survey on behalf of the Controller of His Majesty's Stationery Office. © Crown copyright. Unauthorised reproduction infringes Crown copyright and database rights and may lead to prosecution or civil proceedings. Bath & North East Somerset Council AC000067468, 2025.