

Static Order Guide

Map page indicator

Shows current map number against total and indicates if the legend is split over multiple pages eg. 2a, 2b, 2c

Change type

Indicates whether restrictions have been Added, Modified or Removed

Coloured spots


Restrictions with different attributes are marked with a lettered spot

Restriction icons

⊕ Min stay ⊕ Max stay ⊘ No return ⌚ Tariff hours
📅 Up to ⛽ Fuel surcharge Ⓔ Event day ⓘ Emissions pricing

Restriction durations

Where no months or days are specified, restrictions apply all year and all week

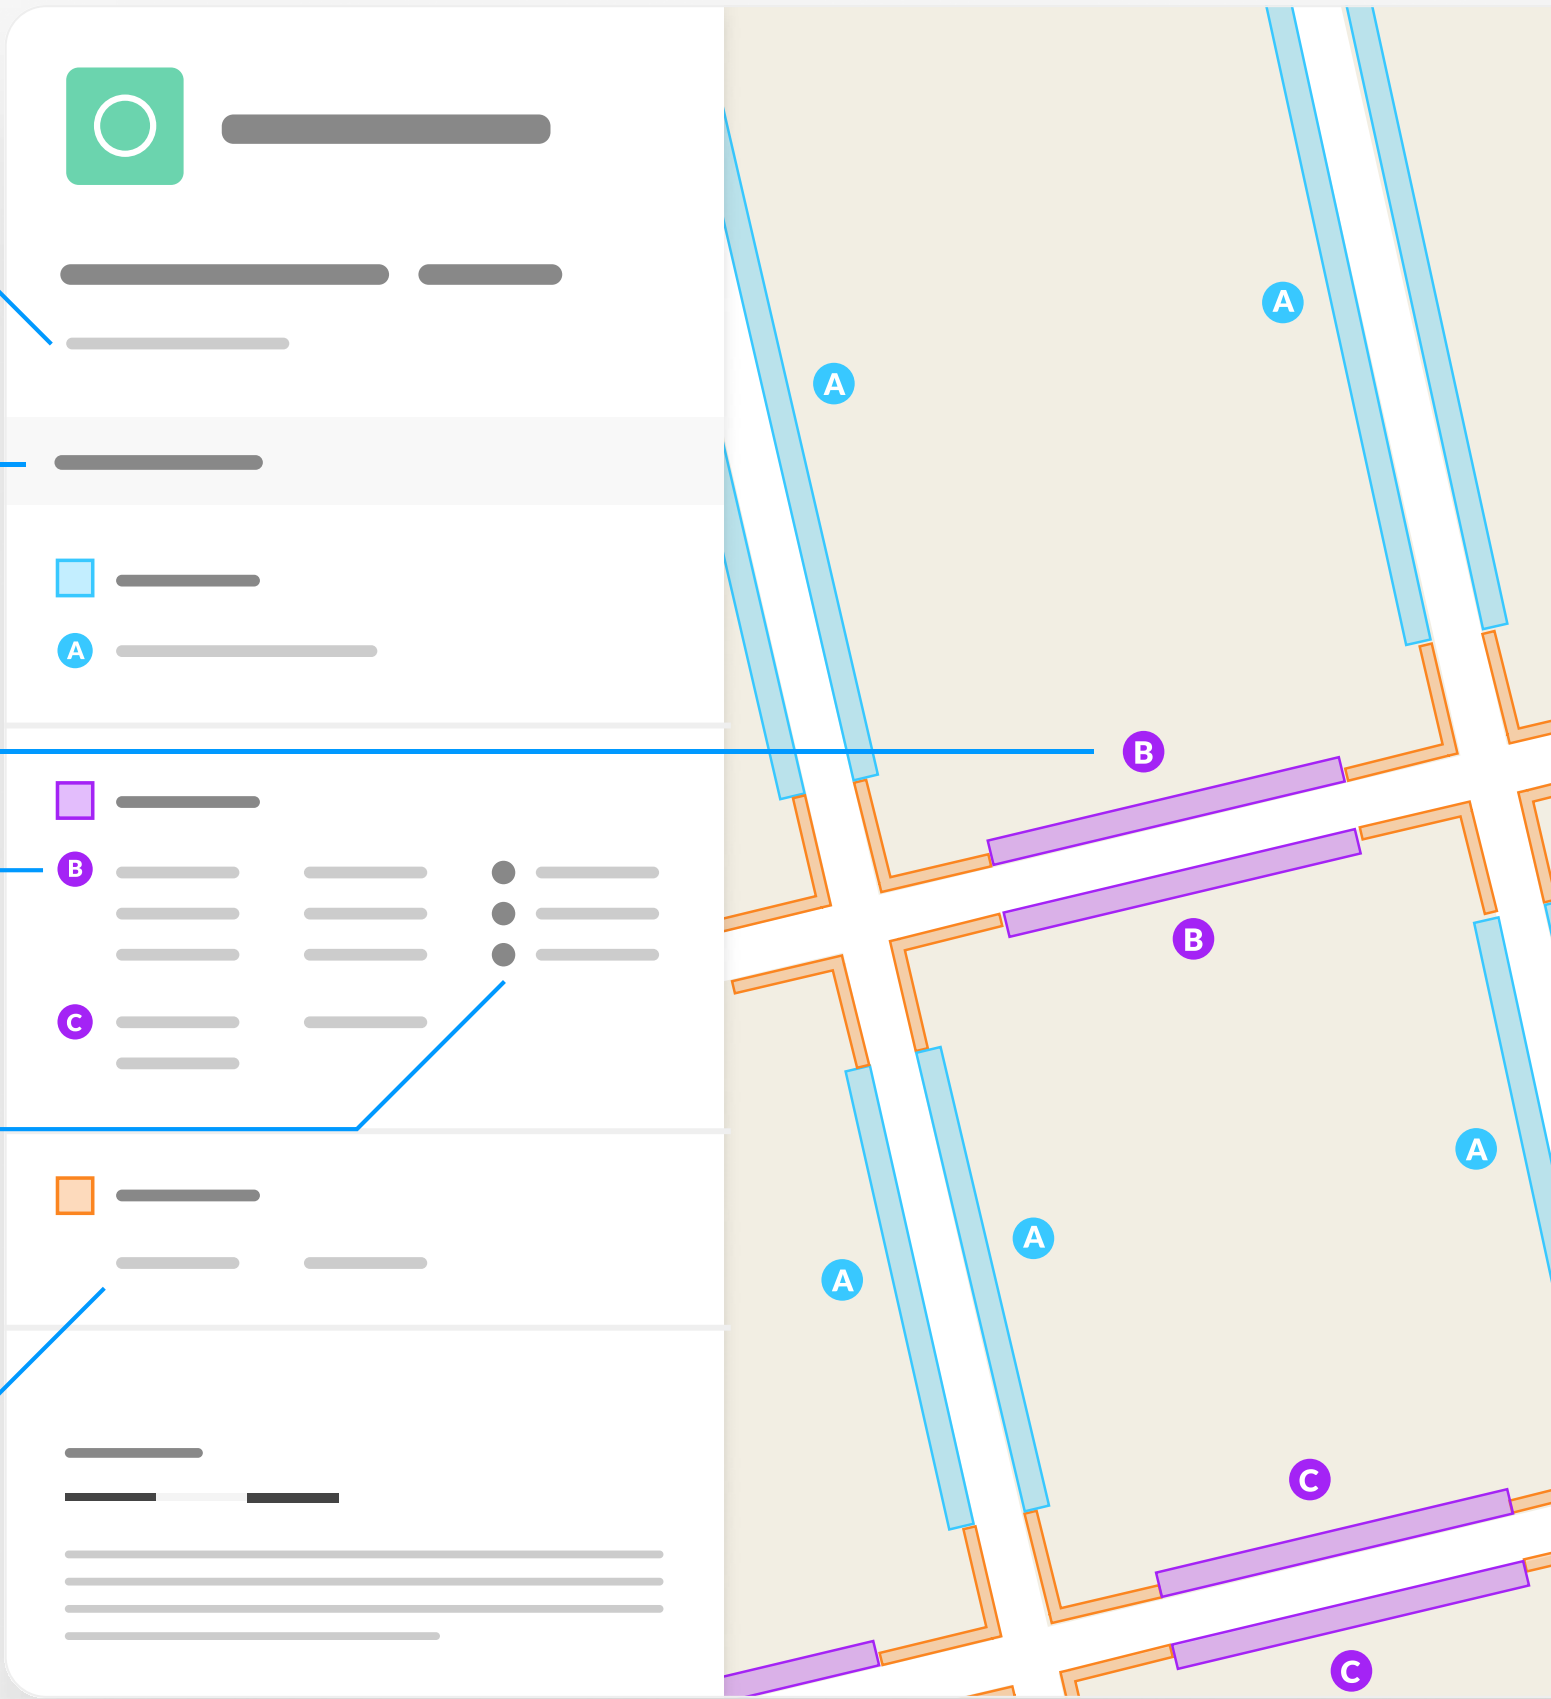

(24-036) (Various Roads North East Outer Area Bath)
(Prohibition of Stopping Waiting Loading and Parking
Places) Order 202-

Map 1 of 9 Made 01/06/25

ADDED

No waiting at any time

A At all times



Scale: 1:1250 0 20 40 60m

NW 374027.177, 167328.96 SE 374460.169, 166947.125

© Crown copyright and database rights 2025 Ordnance Survey.
You are not permitted to copy, sub-license, distribute or sell any of this
data to third parties in any form. Licence number 100056846

(24-036) (Various Roads North East Outer Area Bath)
(Prohibition of Stopping Waiting Loading and Parking
Places) Order 202-

Map 2 of 9 Made 01/06/25

ADDED

No waiting at any time

At all times

Scale: 1:1250 0 20 40 60m

NW 377109.716, 167266.668 SE 377542.943, 166885.093

© Crown copyright and database rights 2025 Ordnance Survey.
You are not permitted to copy, sub-license, distribute or sell any of this
data to third parties in any form. Licence number 100056846



(24-036) (Various Roads North East Outer Area Bath)
(Prohibition of Stopping Waiting Loading and Parking
Places) Order 202-

Map 3 of 9 Made 01/06/25

ADDED


No waiting at any time

At all times

Scale: 1:1250 0 20 40 60m

NW 374763.025, 166837.855 SE 375196.114, 166456.047

© Crown copyright and database rights 2025 Ordnance Survey.
You are not permitted to copy, sub-license, distribute or sell any of this
data to third parties in any form. Licence number 100056846

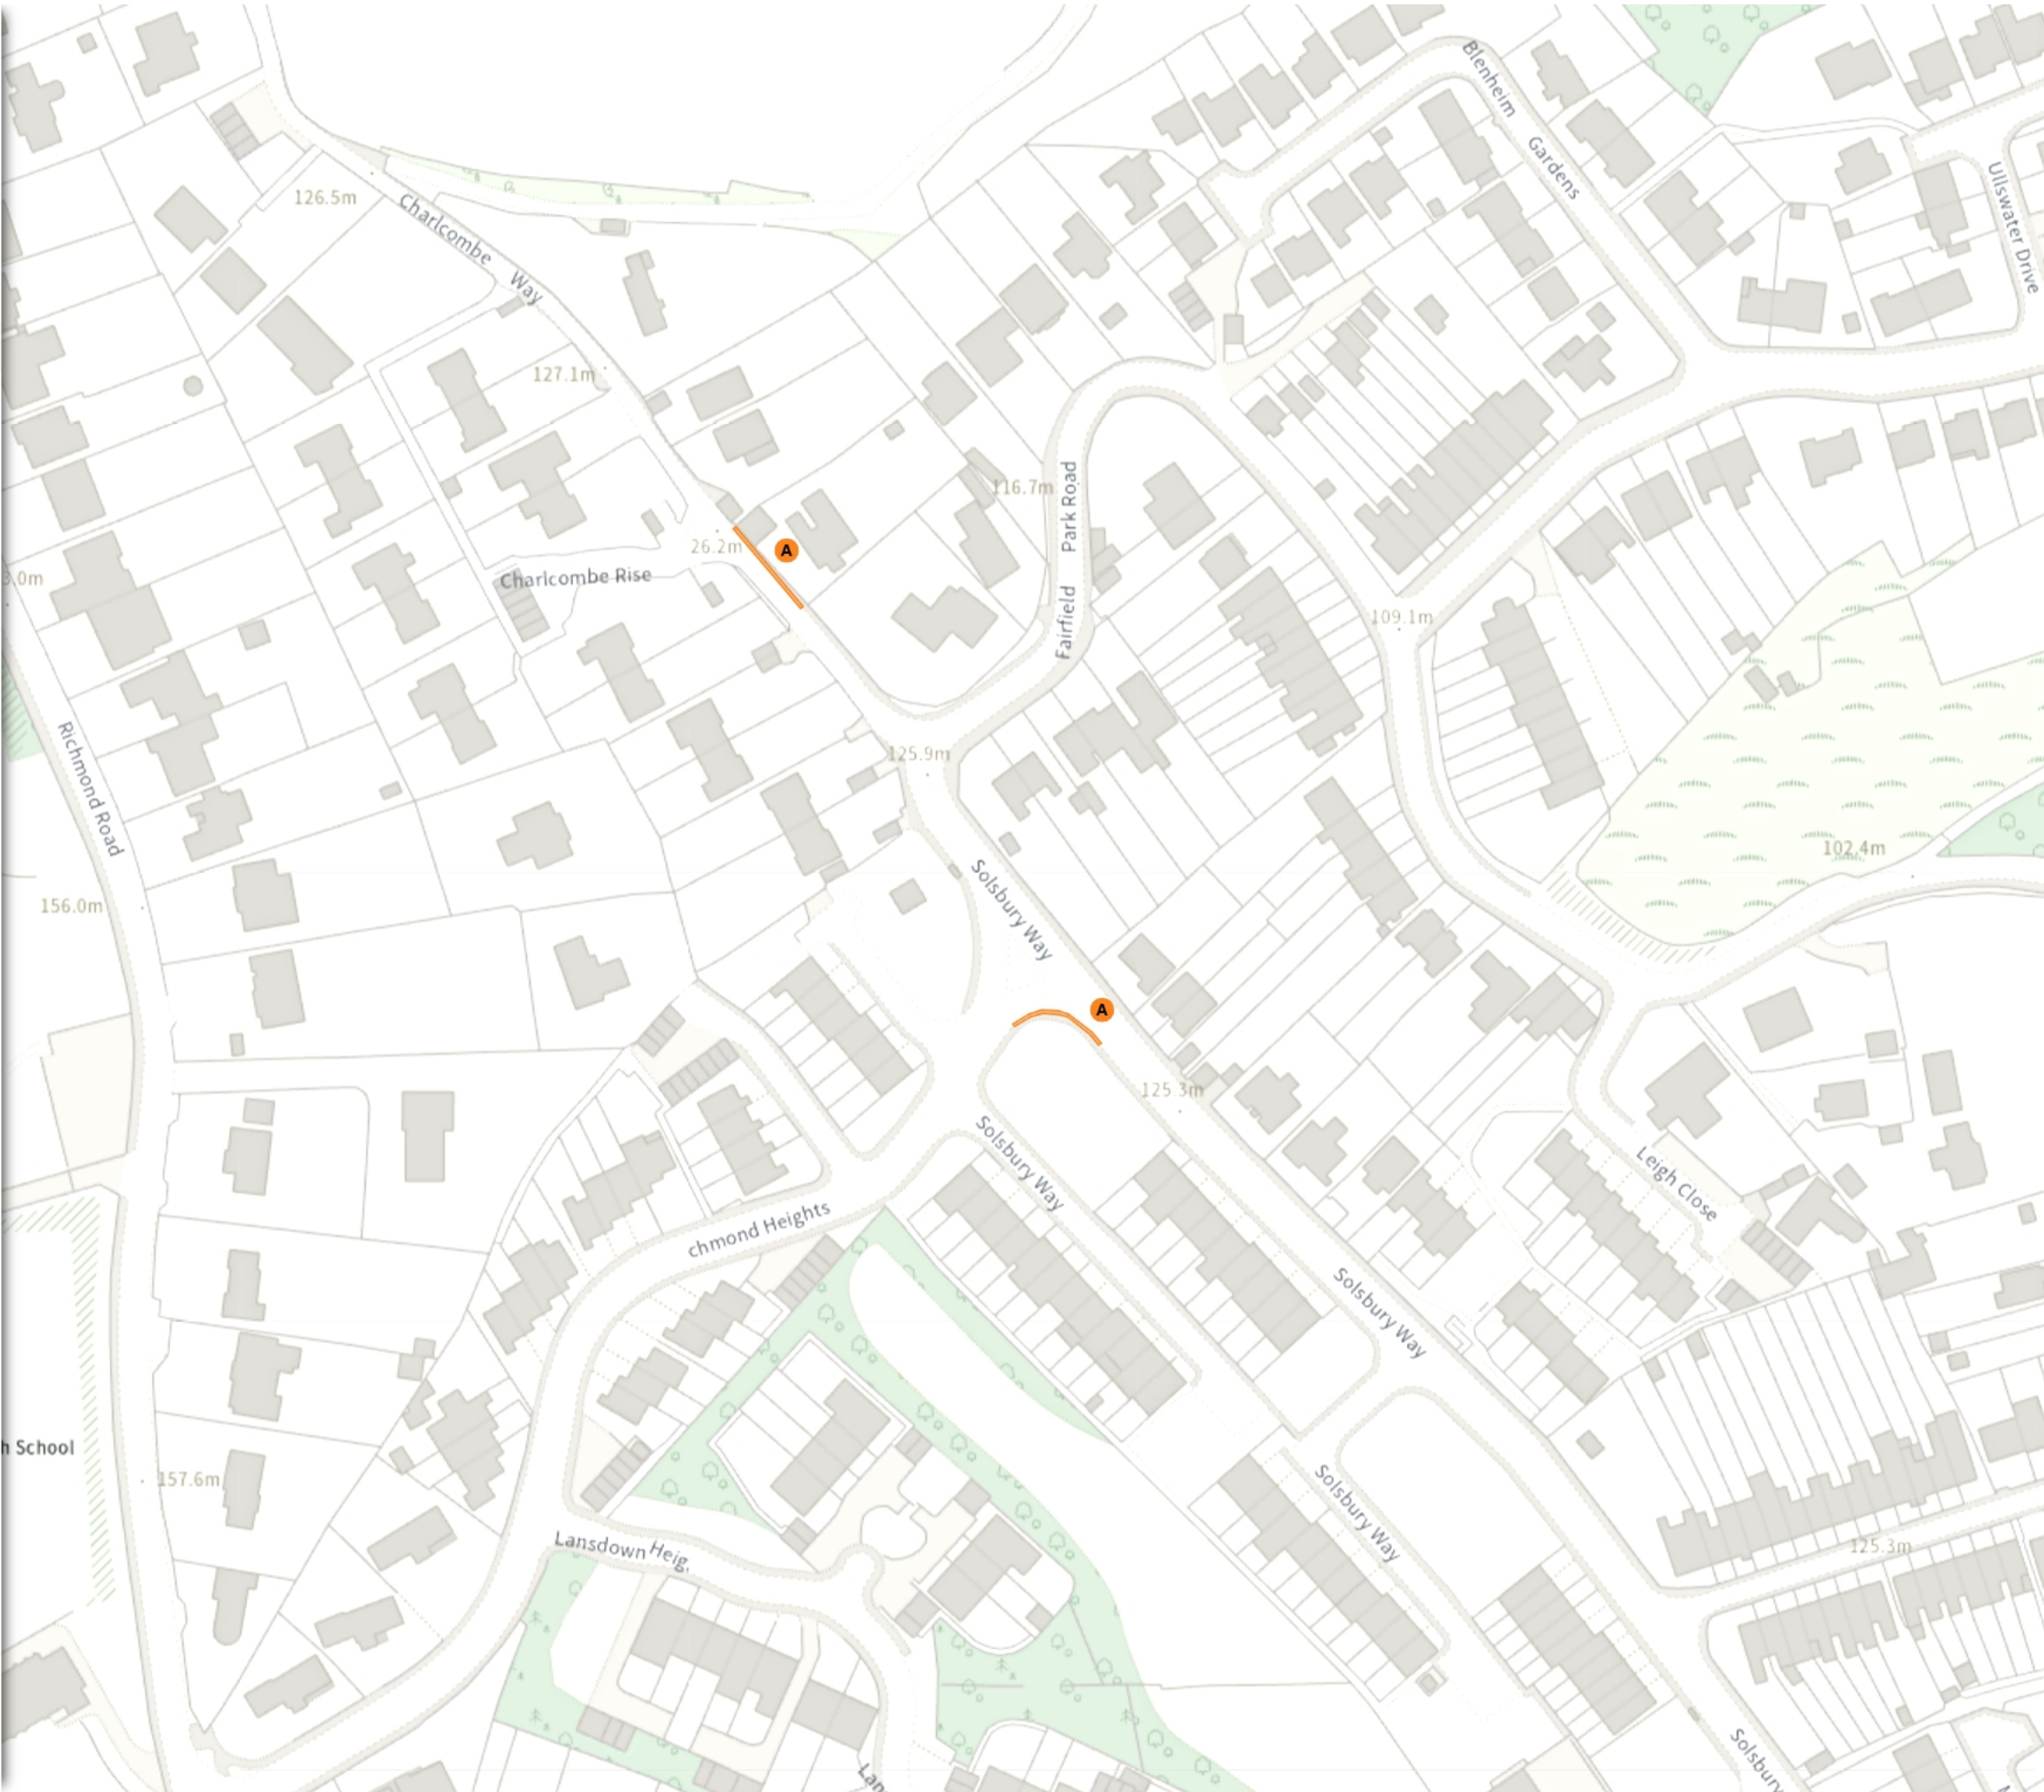

ADDED


- No waiting at any time

- A** At all times

MODIFIED

- No waiting at any time

- B** At all times

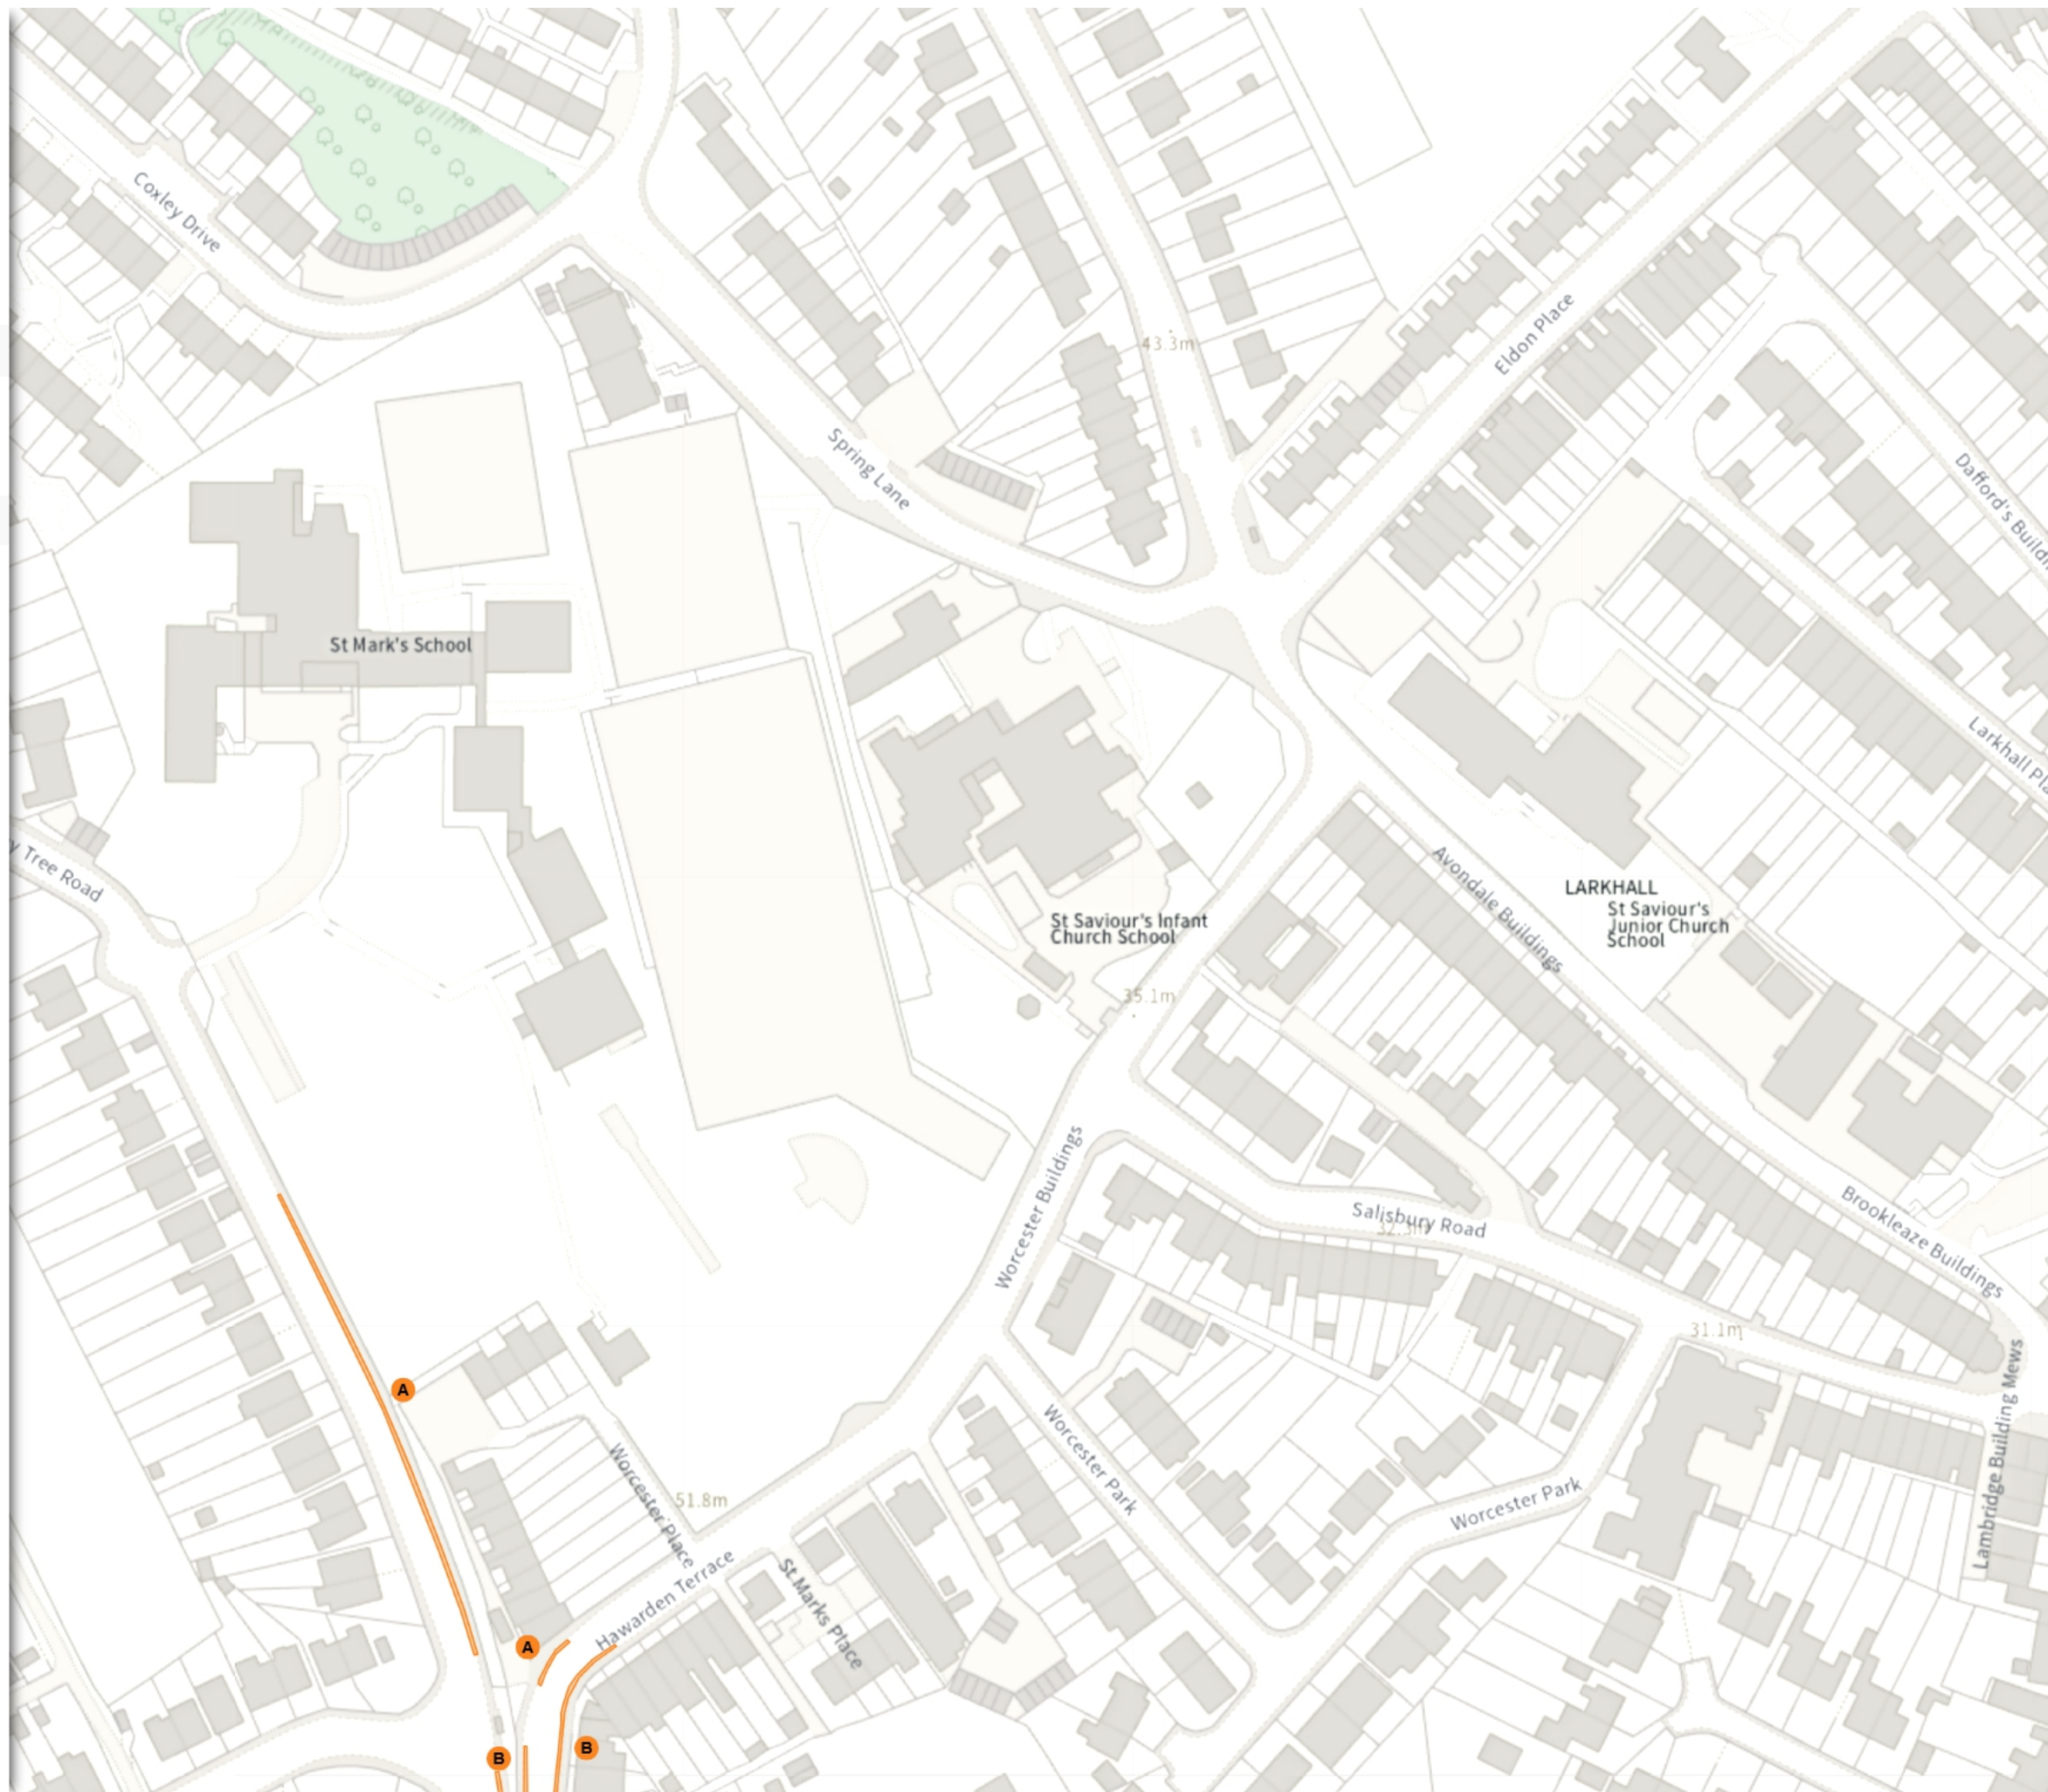

(24-036) (Various Roads North East Outer Area Bath)
(Prohibition of Stopping Waiting Loading and Parking
Places) Order 202-

Map 5 of 9 Made 01/06/25

ADDED

No waiting at any time

A At all times

Scale: 1:1250 0 20 40 60m

NW 376057.035, 166831.587 SE 376490.221, 166449.889

© Crown copyright and database rights 2025 Ordnance Survey.
You are not permitted to copy, sub-license, distribute or sell any of this
data to third parties in any form. Licence number 100056846



(24-036) (Various Roads North East Outer Area Bath)
(Prohibition of Stopping Waiting Loading and Parking
Places) Order 202-

Map 6 of 9 Made 01/06/25

ADDED

No waiting at any time

At all times

Scale: 1:1250 0 20 40 60m

NW 374973.884, 166460.488 SE 375407.021, 166078.67

© Crown copyright and database rights 2025 Ordnance Survey.
You are not permitted to copy, sub-license, distribute or sell any of this
data to third parties in any form. Licence number 100056846



(24-036) (Various Roads North East Outer Area Bath)
(Prohibition of Stopping Waiting Loading and Parking
Places) Order 202-

Map 7 of 9 Made 01/06/25

ADDED

No waiting at any time

At all times

MODIFIED

No waiting at any time

At all times

Shared

Free parking place

08:00-18:00 2h 1h


Permit holders parking place (Zone 27)

Mon-Sat 08:00-18:00

Scale: 1:1250 0 20 40 60m

NW 375405.128, 166458.381 SE 375838.298, 166076.6

© Crown copyright and database rights 2025 Ordnance Survey.
You are not permitted to copy, sub-license, distribute or sell any of this
data to third parties in any form. Licence number 100056846

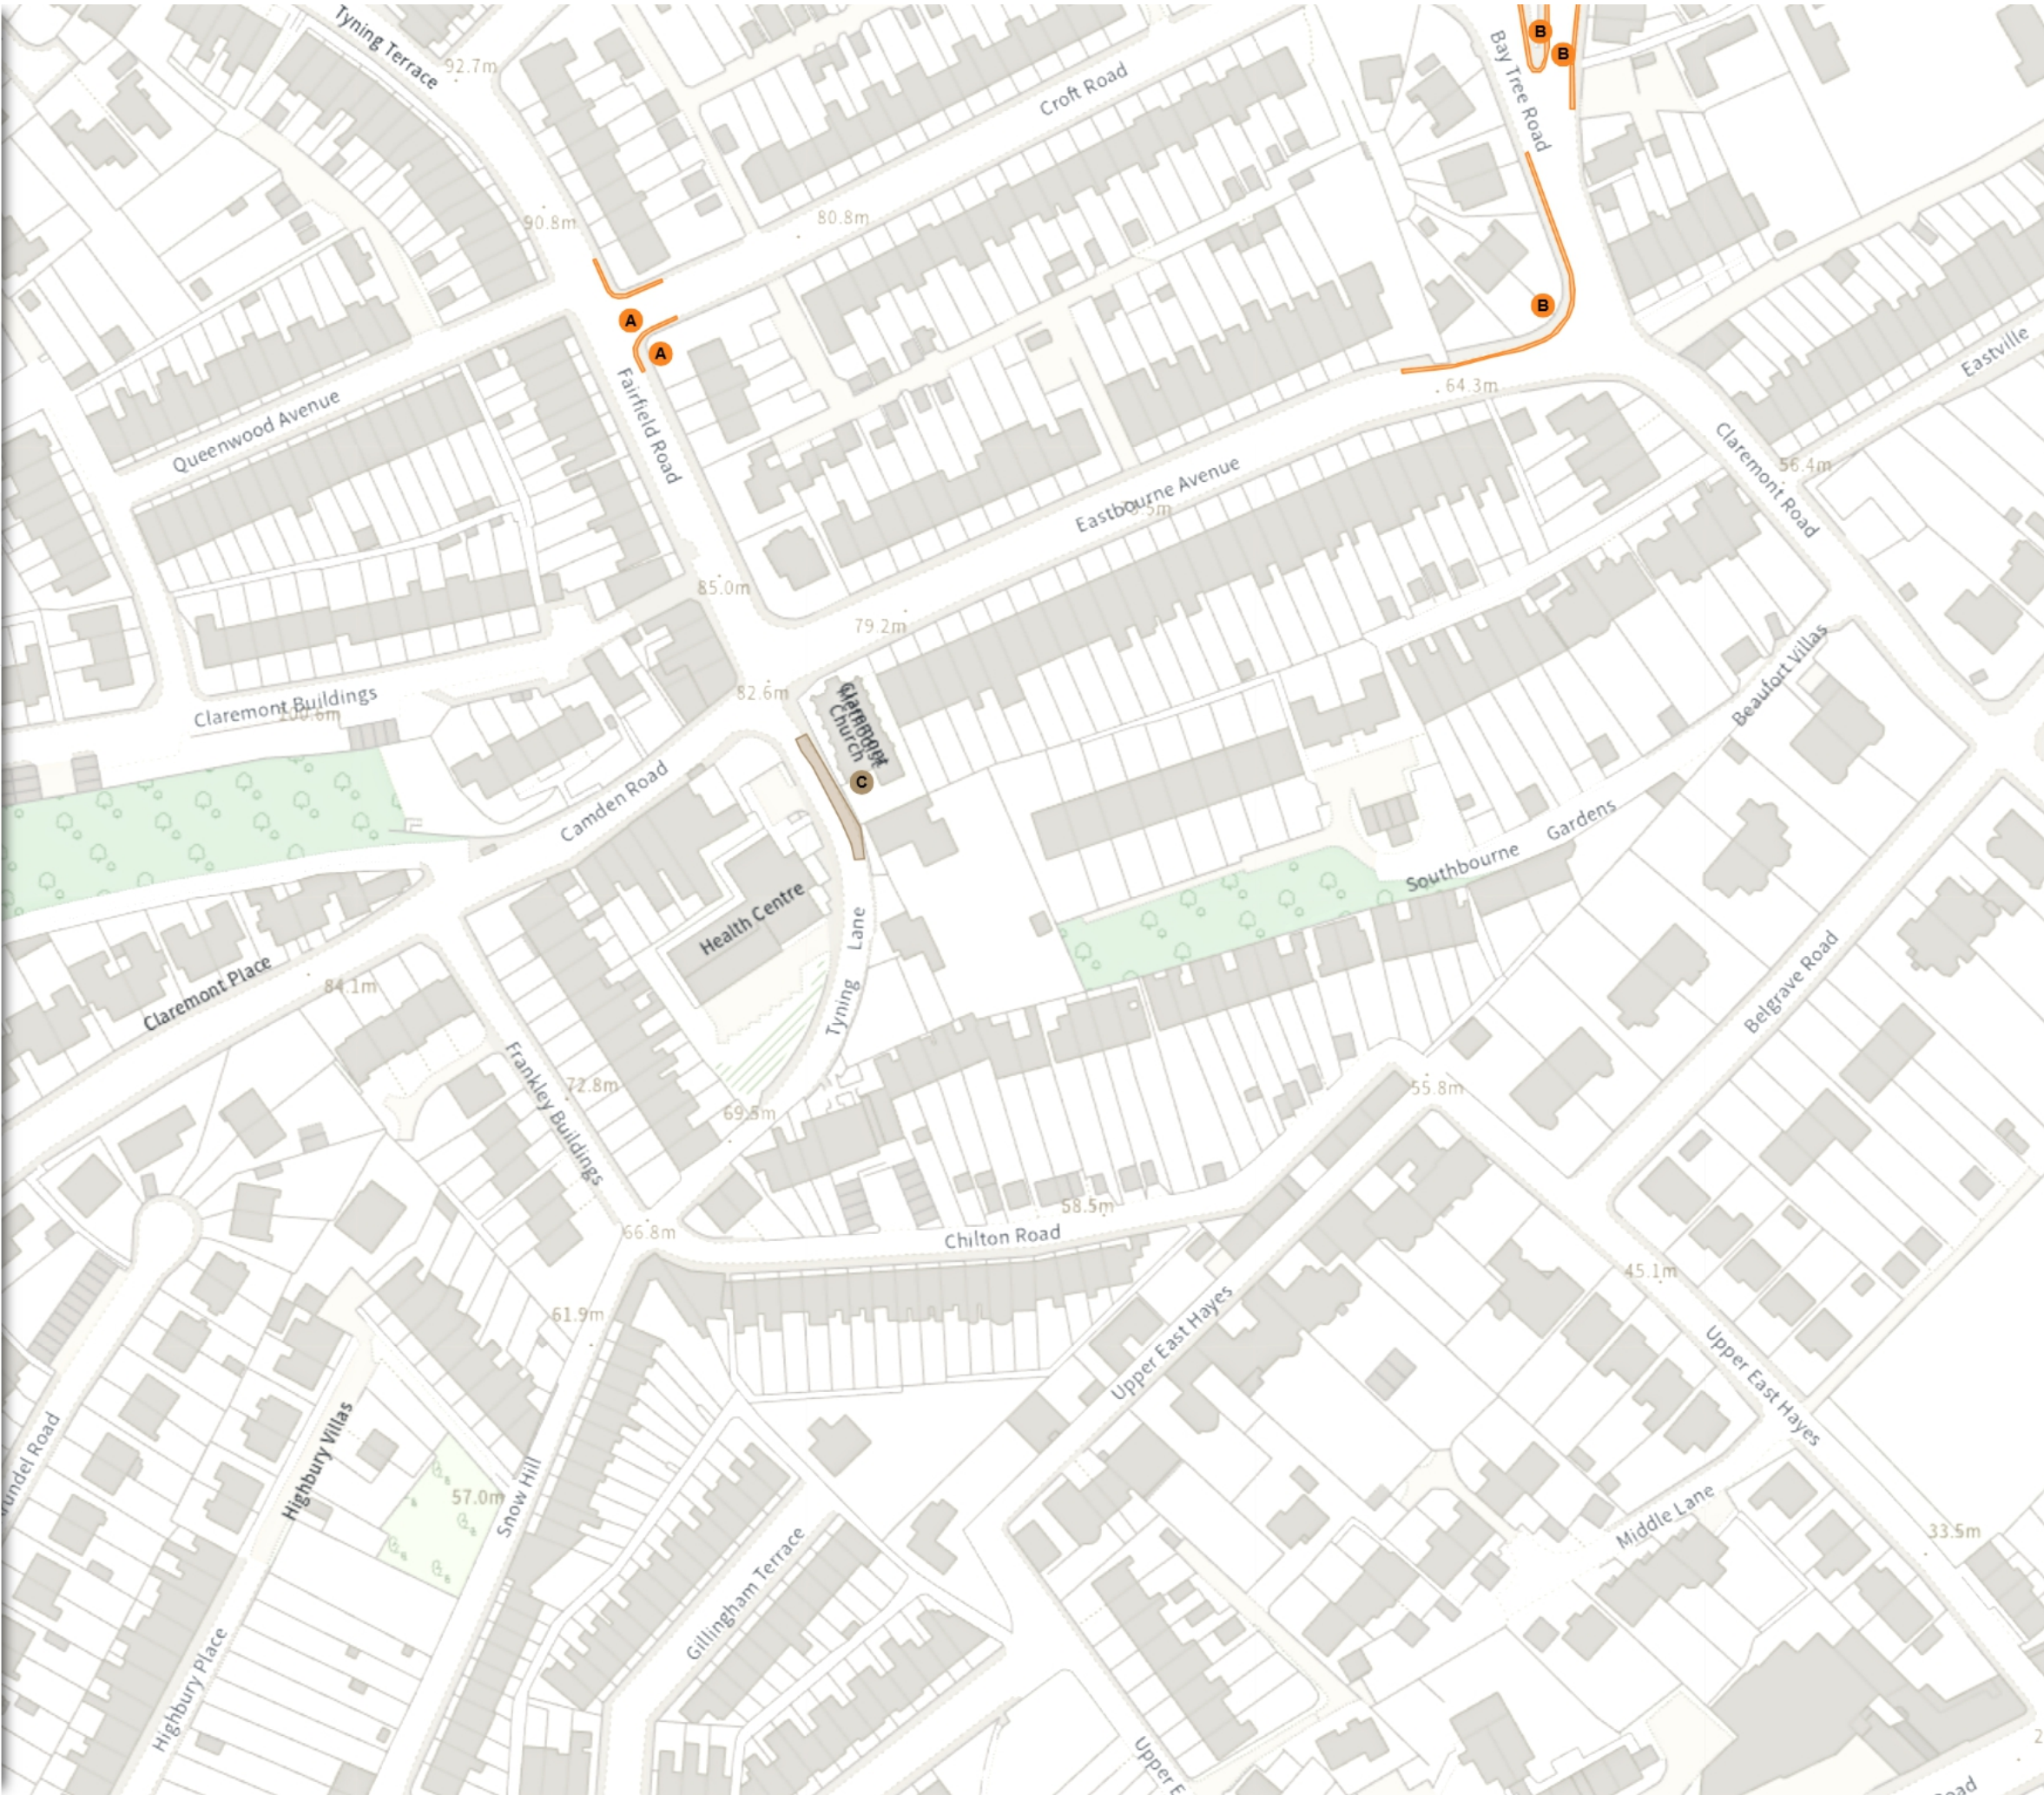

(24-036) (Various Roads North East Outer Area Bath)
(Prohibition of Stopping Waiting Loading and Parking
Places) Order 202-

Map 8 of 9 Made 01/06/25

ADDED


No waiting at any time

At all times

Scale: 1:1250 0 20 40 60m

NW 375836.559, 166456.309 SE 376269.761, 166074.565

© Crown copyright and database rights 2025 Ordnance Survey.
You are not permitted to copy, sub-license, distribute or sell any of this
data to third parties in any form. Licence number 100056846

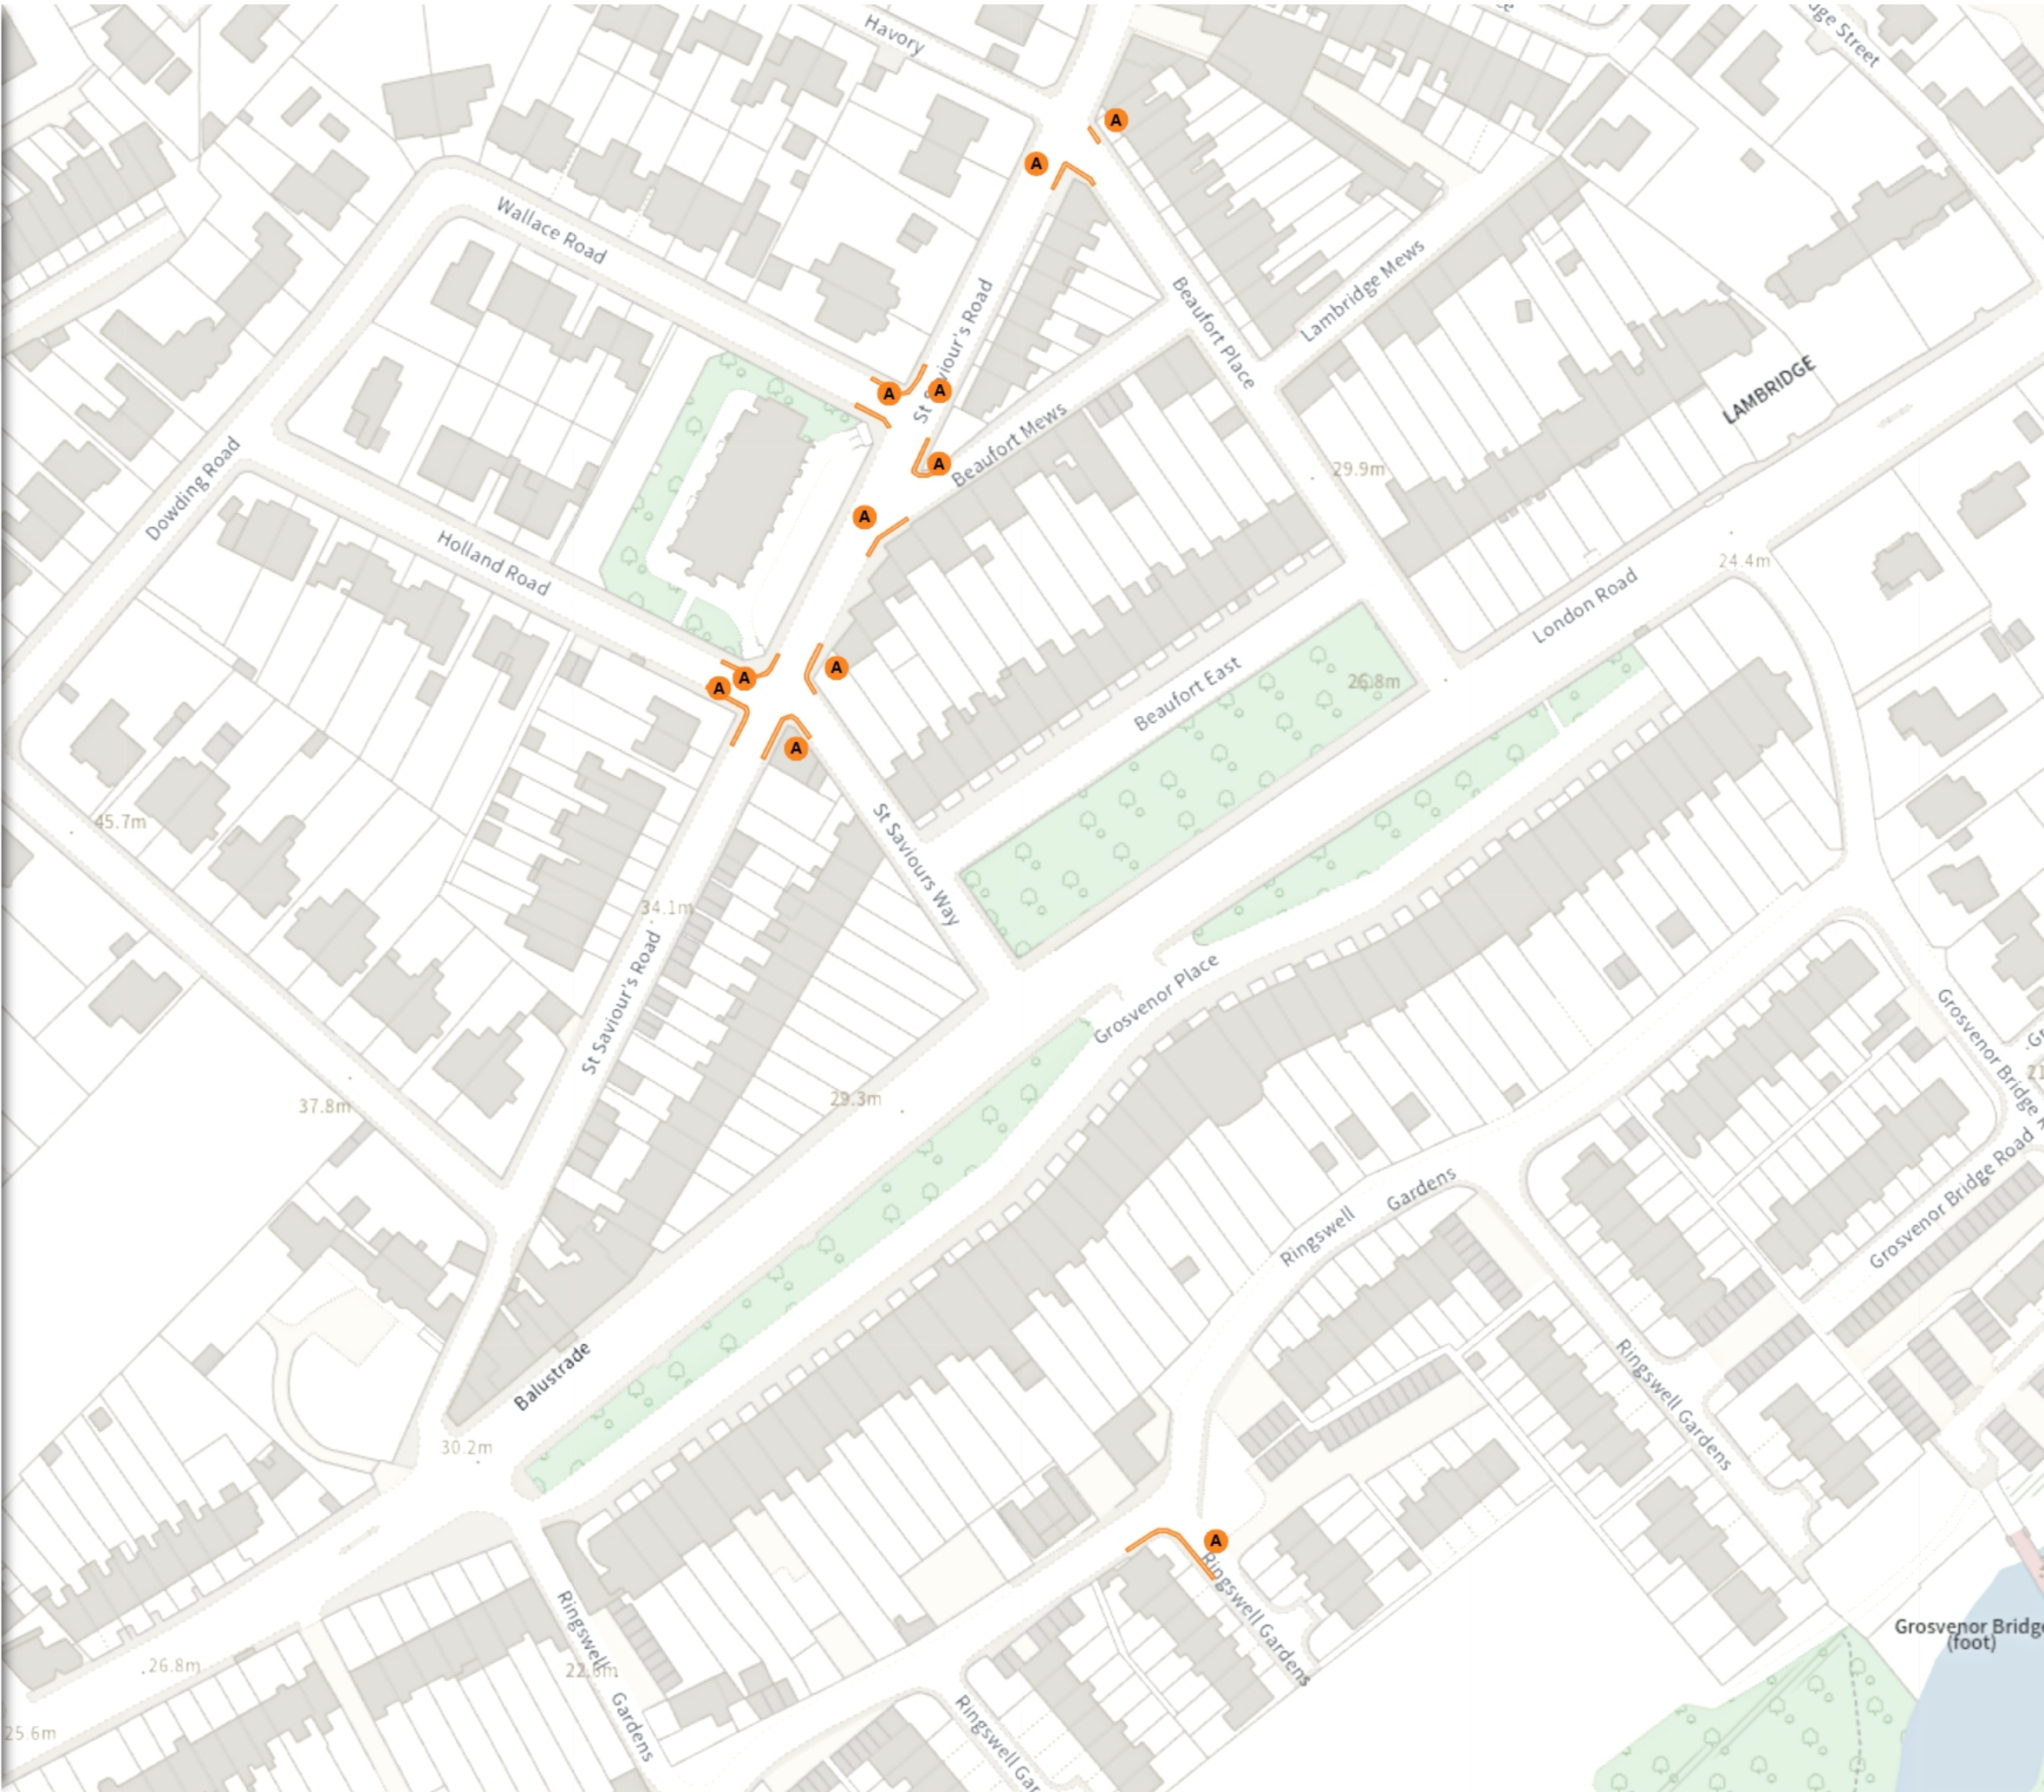

(24-036) (Various Roads North East Outer Area Bath)
(Prohibition of Stopping Waiting Loading and Parking
Places) Order 202-

Map 9 of 9 Made 01/06/25

ADDED

No waiting at any time

At all times

MODIFIED

No waiting at any time

At all times

Permit holders parking place (Zone 16)

08:00-19:00

Scale: 1:1250 0 20 40 60m

NW 374996.103, 166084.028 SE 375429.274, 165702.184

© Crown copyright and database rights 2025 Ordnance Survey.
You are not permitted to copy, sub-license, distribute or sell any of this
data to third parties in any form. Licence number 100056846

