

# Static Order Guide

## Map page indicator

Shows current map number against total and indicates if the legend is split over multiple pages eg. 2a, 2b, 2c

## Change type

Indicates whether restrictions have been Added, Modified or Removed

## Coloured spots


Restrictions with different attributes are marked with a lettered spot

## Restriction icons

⊕ Min stay   ⊕ Max stay   ⊘ No return   ⌚ Tariff hours  
📅 Up to   ⛽ Fuel surcharge   Ⓔ Event day   ⓘ Emissions pricing

## Restriction durations

Where no months or days are specified, restrictions apply all year and all week

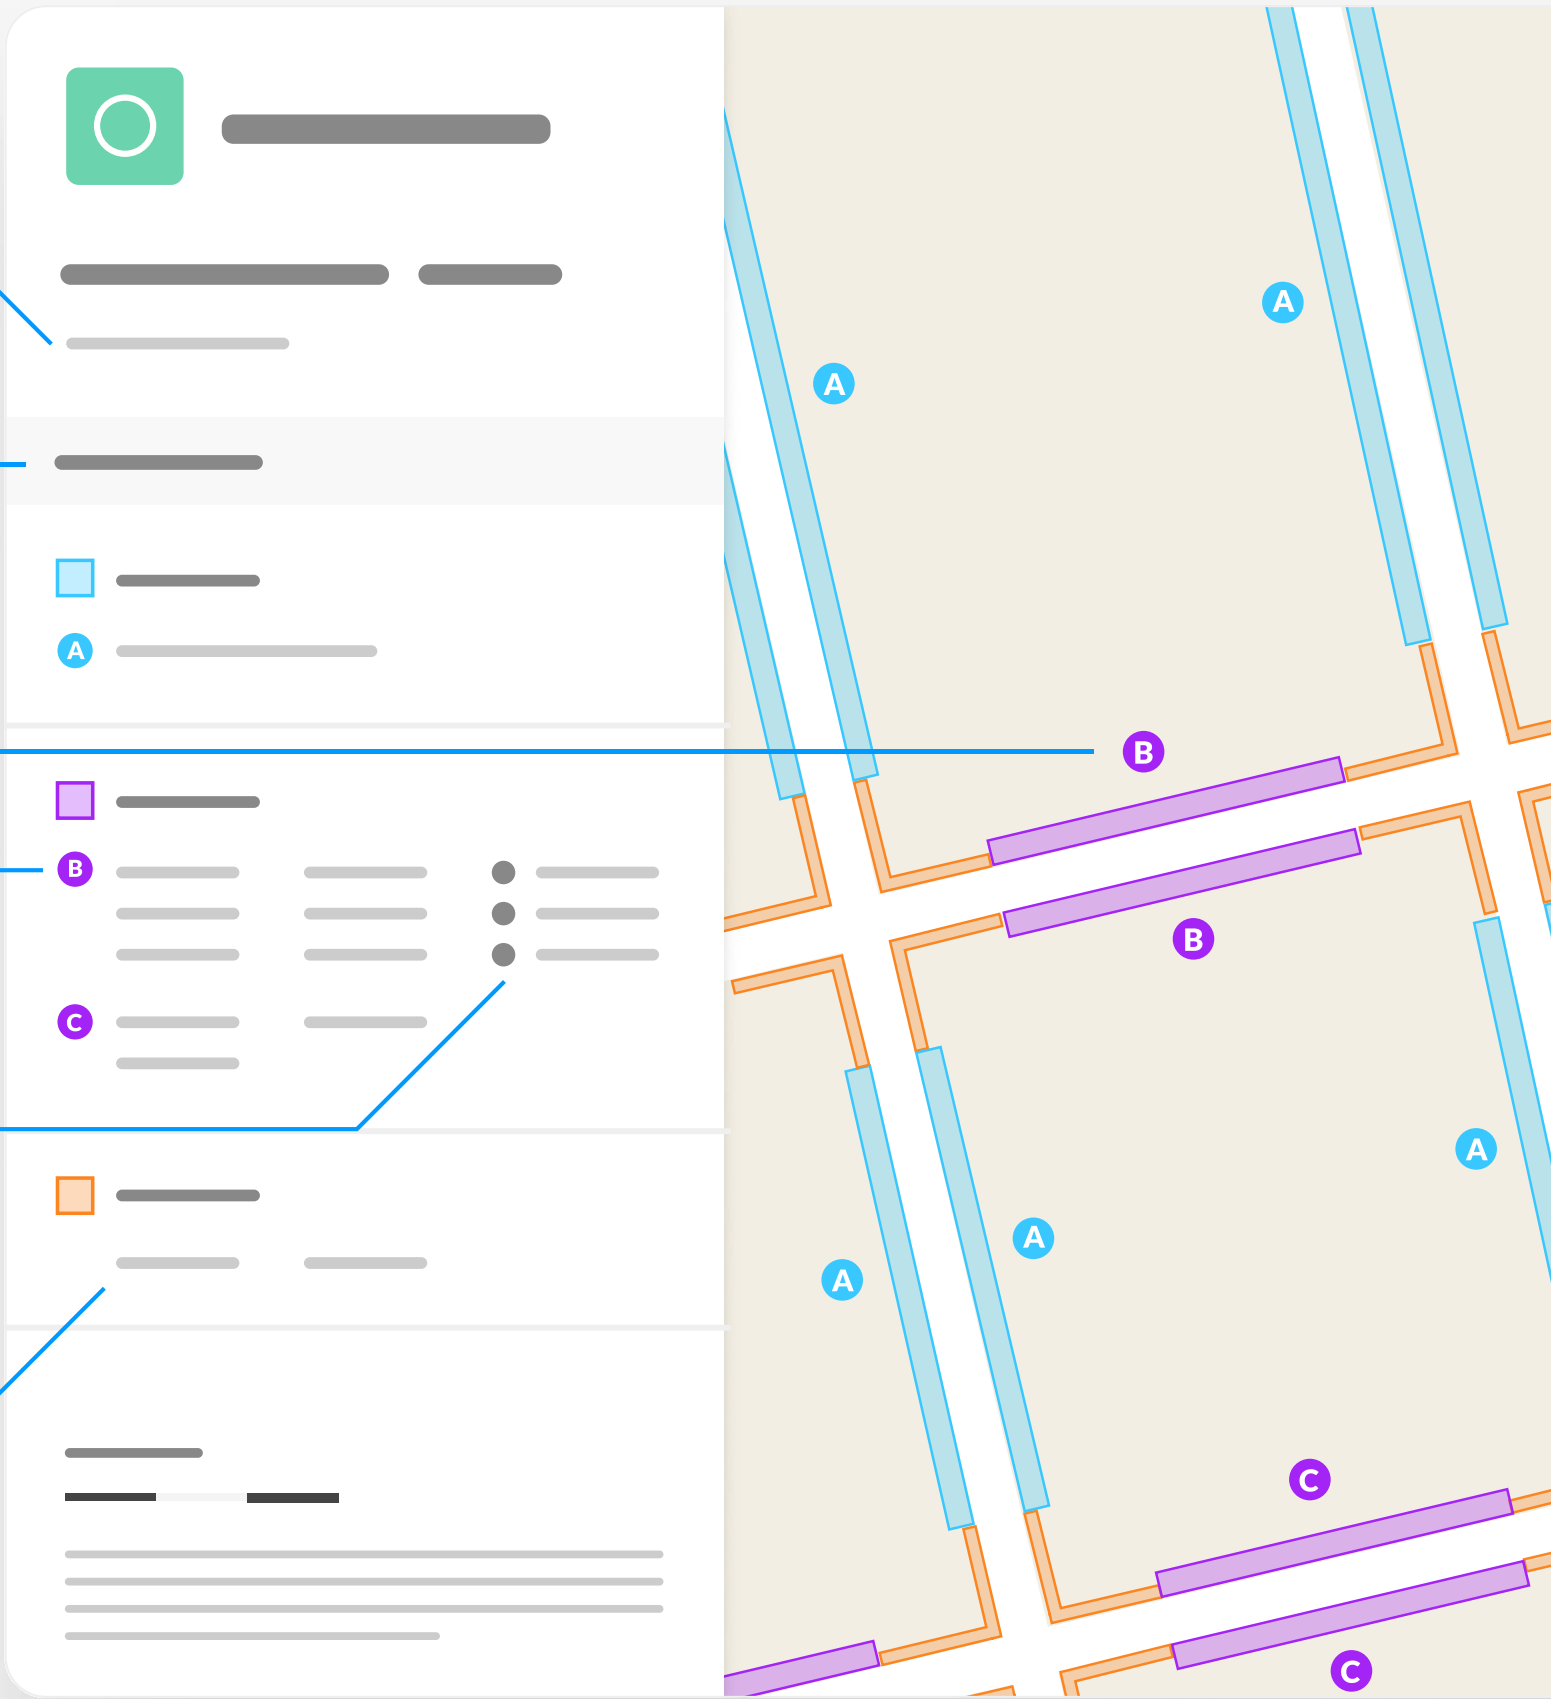

(25-063) (Various Roads, Central Area, Bath)  
(Prohibition of Stopping, Waiting, Loading and Parking  
Places) Order 202-

Map 1 of 7

MODIFIED

No waiting at any time

At all times

REMOVED

Shared

Paid-for parking place (Central Zone)

08:00-19:00 2h 1h

Resident permit holders parking place (Central Zone)

08:00-19:00

Scale: 1:1250 0 20 40 60m

NW 374936.674, 165651.352 SE 375369.878, 165269.472

© Crown copyright and database rights 2025 Ordnance Survey.  
You are not permitted to copy, sub-license, distribute or sell any of this  
data to third parties in any form. Licence number AC0000807498



(25-063) (Various Roads, Central Area, Bath)  
(Prohibition of Stopping, Waiting, Loading and Parking  
Places) Order 202-

Map 2 of 7

ADDED

Free parking place

08:00-19:00 1h 1h

REMOVED


Free parking place

08:00-19:00 1h 1h

Scale: 1:1250 0 20 40 60m

NW 375367.987, 165649.242 SE 375801.223, 165267.398

© Crown copyright and database rights 2025 Ordnance Survey.  
You are not permitted to copy, sub-license, distribute or sell any of this  
data to third parties in any form. Licence number AC0000807498

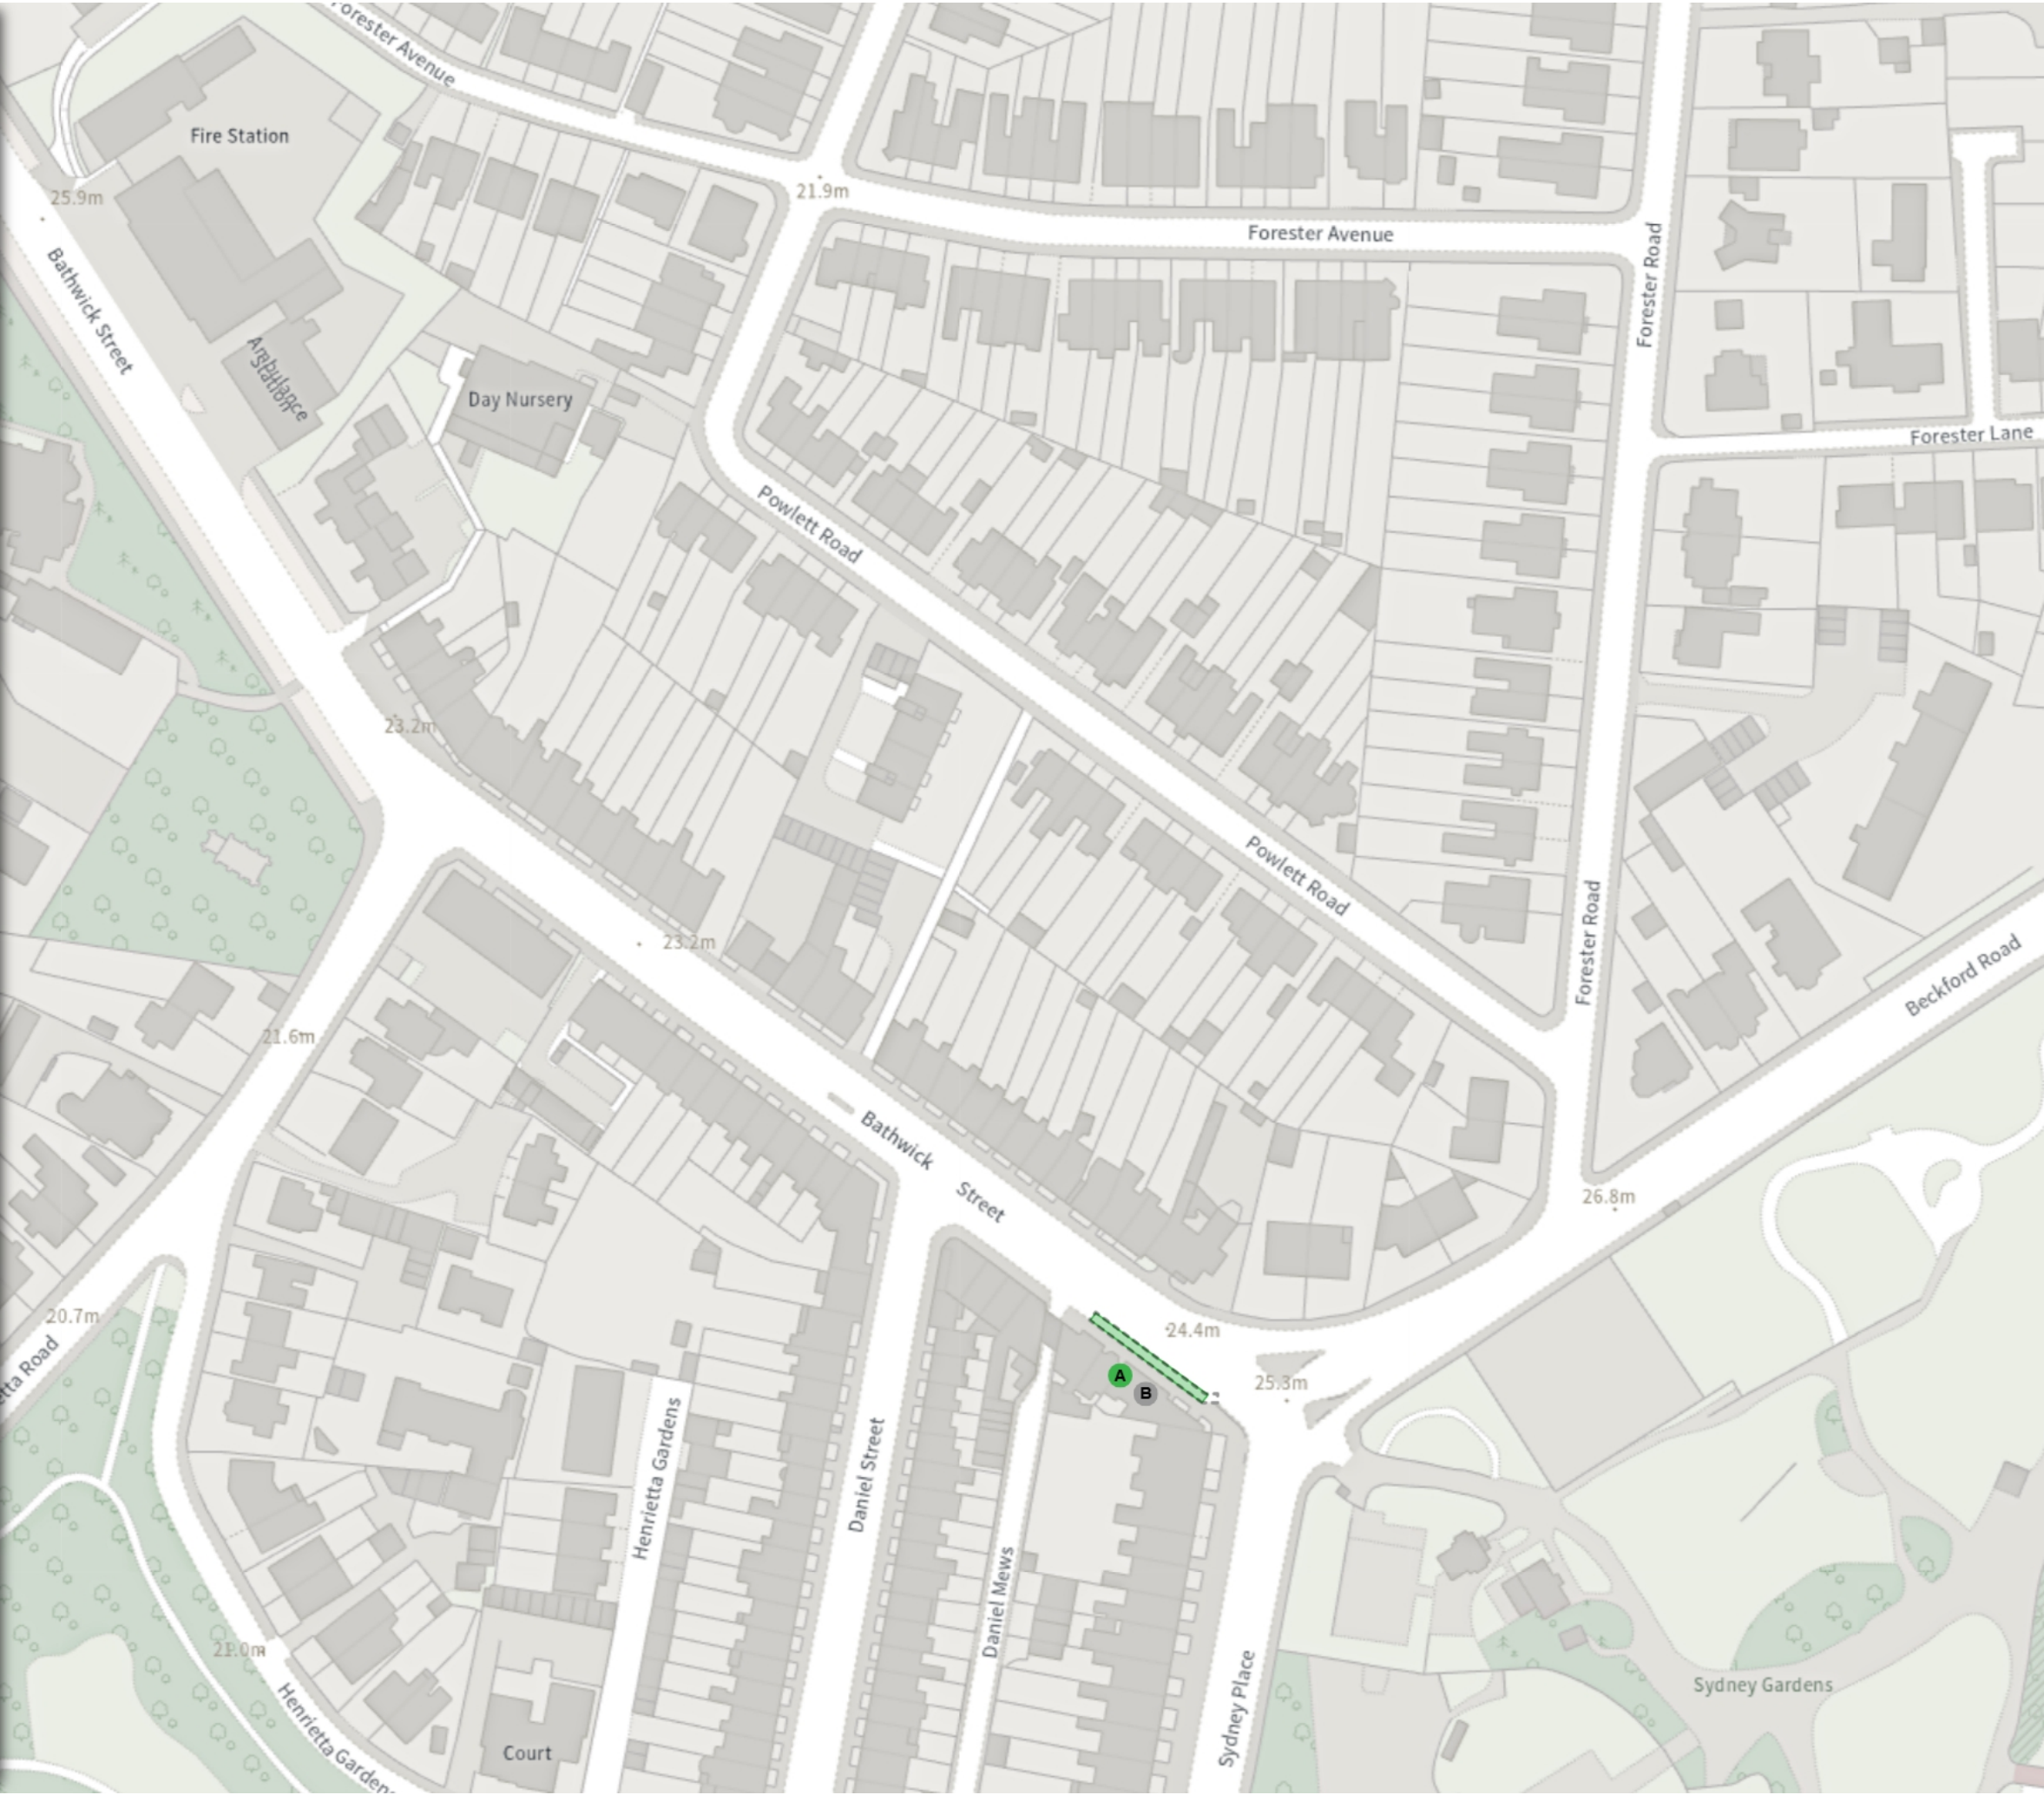

(25-063) (Various Roads, Central Area, Bath)  
(Prohibition of Stopping, Waiting, Loading and Parking  
Places) Order 202-

Map 3a of 7

ADDED

Bus parking place

At all times 30m 1h

No waiting at any time

At all times

Shared

No waiting at any time

At all times

No loading

11:00-00:00

Shared

Paid-for parking place (Central Zone)

08:00-19:00 1h 1h

Resident permit holders parking place (Central Zone)

08:00-19:00

Shared

Disabled persons' badge holders parking place

09:00-16:30

19:00-07:30


Loading place

07:30-09:00 16:30-19:00

Scale: 1:1250 0 20 40 60m

NW 374370.466, 165070.376 SE 374803.677, 164688.404

© Crown copyright and database rights 2025 Ordnance Survey.  
You are not permitted to copy, sub-license, distribute or sell any of this  
data to third parties in any form. Licence number AC0000807498

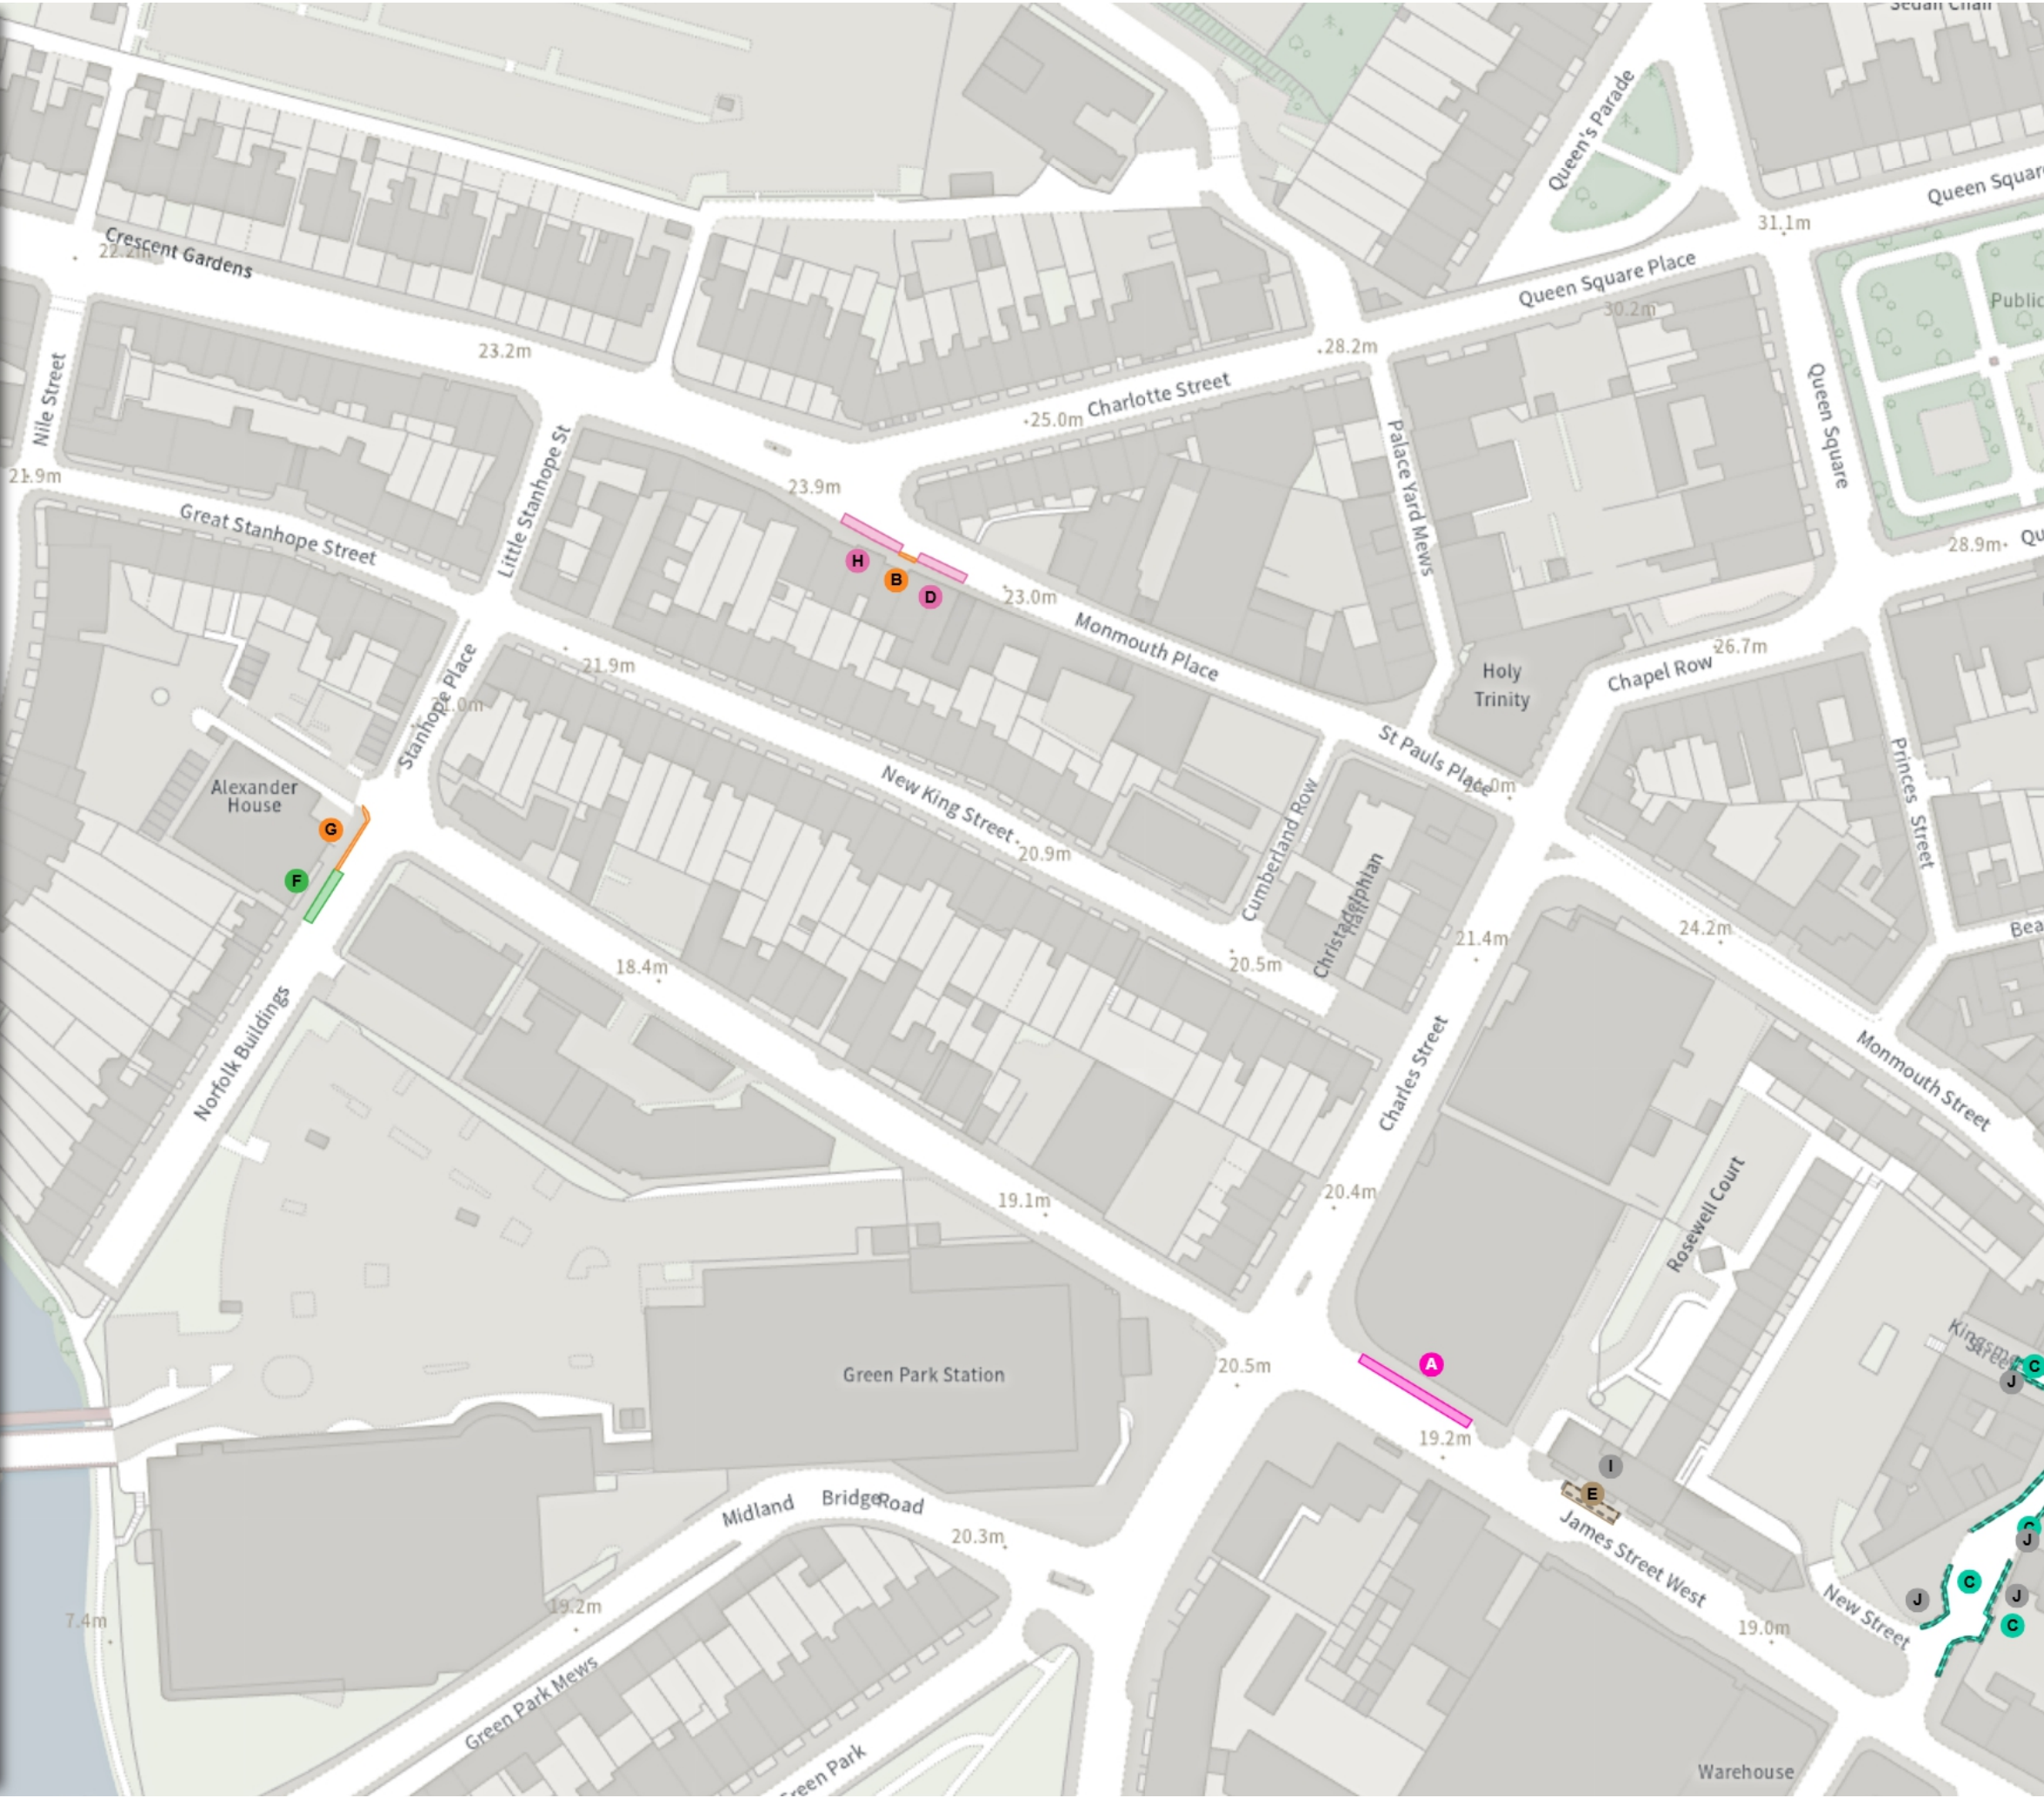

(25-063) (Various Roads, Central Area, Bath)  
(Prohibition of Stopping, Waiting, Loading and Parking  
Places) Order 202-

Map 3b of 7

MODIFIED

Free parking place

Mon-Sat 08:00-18:00 2h 1h

No waiting at any time

At all times

Shared

Paid-for parking place (Central Zone)

08:00-19:00 1h 1h

Resident permit holders parking place (Central Zone)

08:00-19:00

REMOVED

Disabled persons' badge holders parking place

At all times

Shared

No waiting at any time

At all times


No loading

11:00-00:00

Scale: 1:1250 0 20 40 60m

NW 374370.466, 165070.376 SE 374803.677, 164688.404

© Crown copyright and database rights 2025 Ordnance Survey.  
You are not permitted to copy, sub-license, distribute or sell any of this  
data to third parties in any form. Licence number AC0000807498

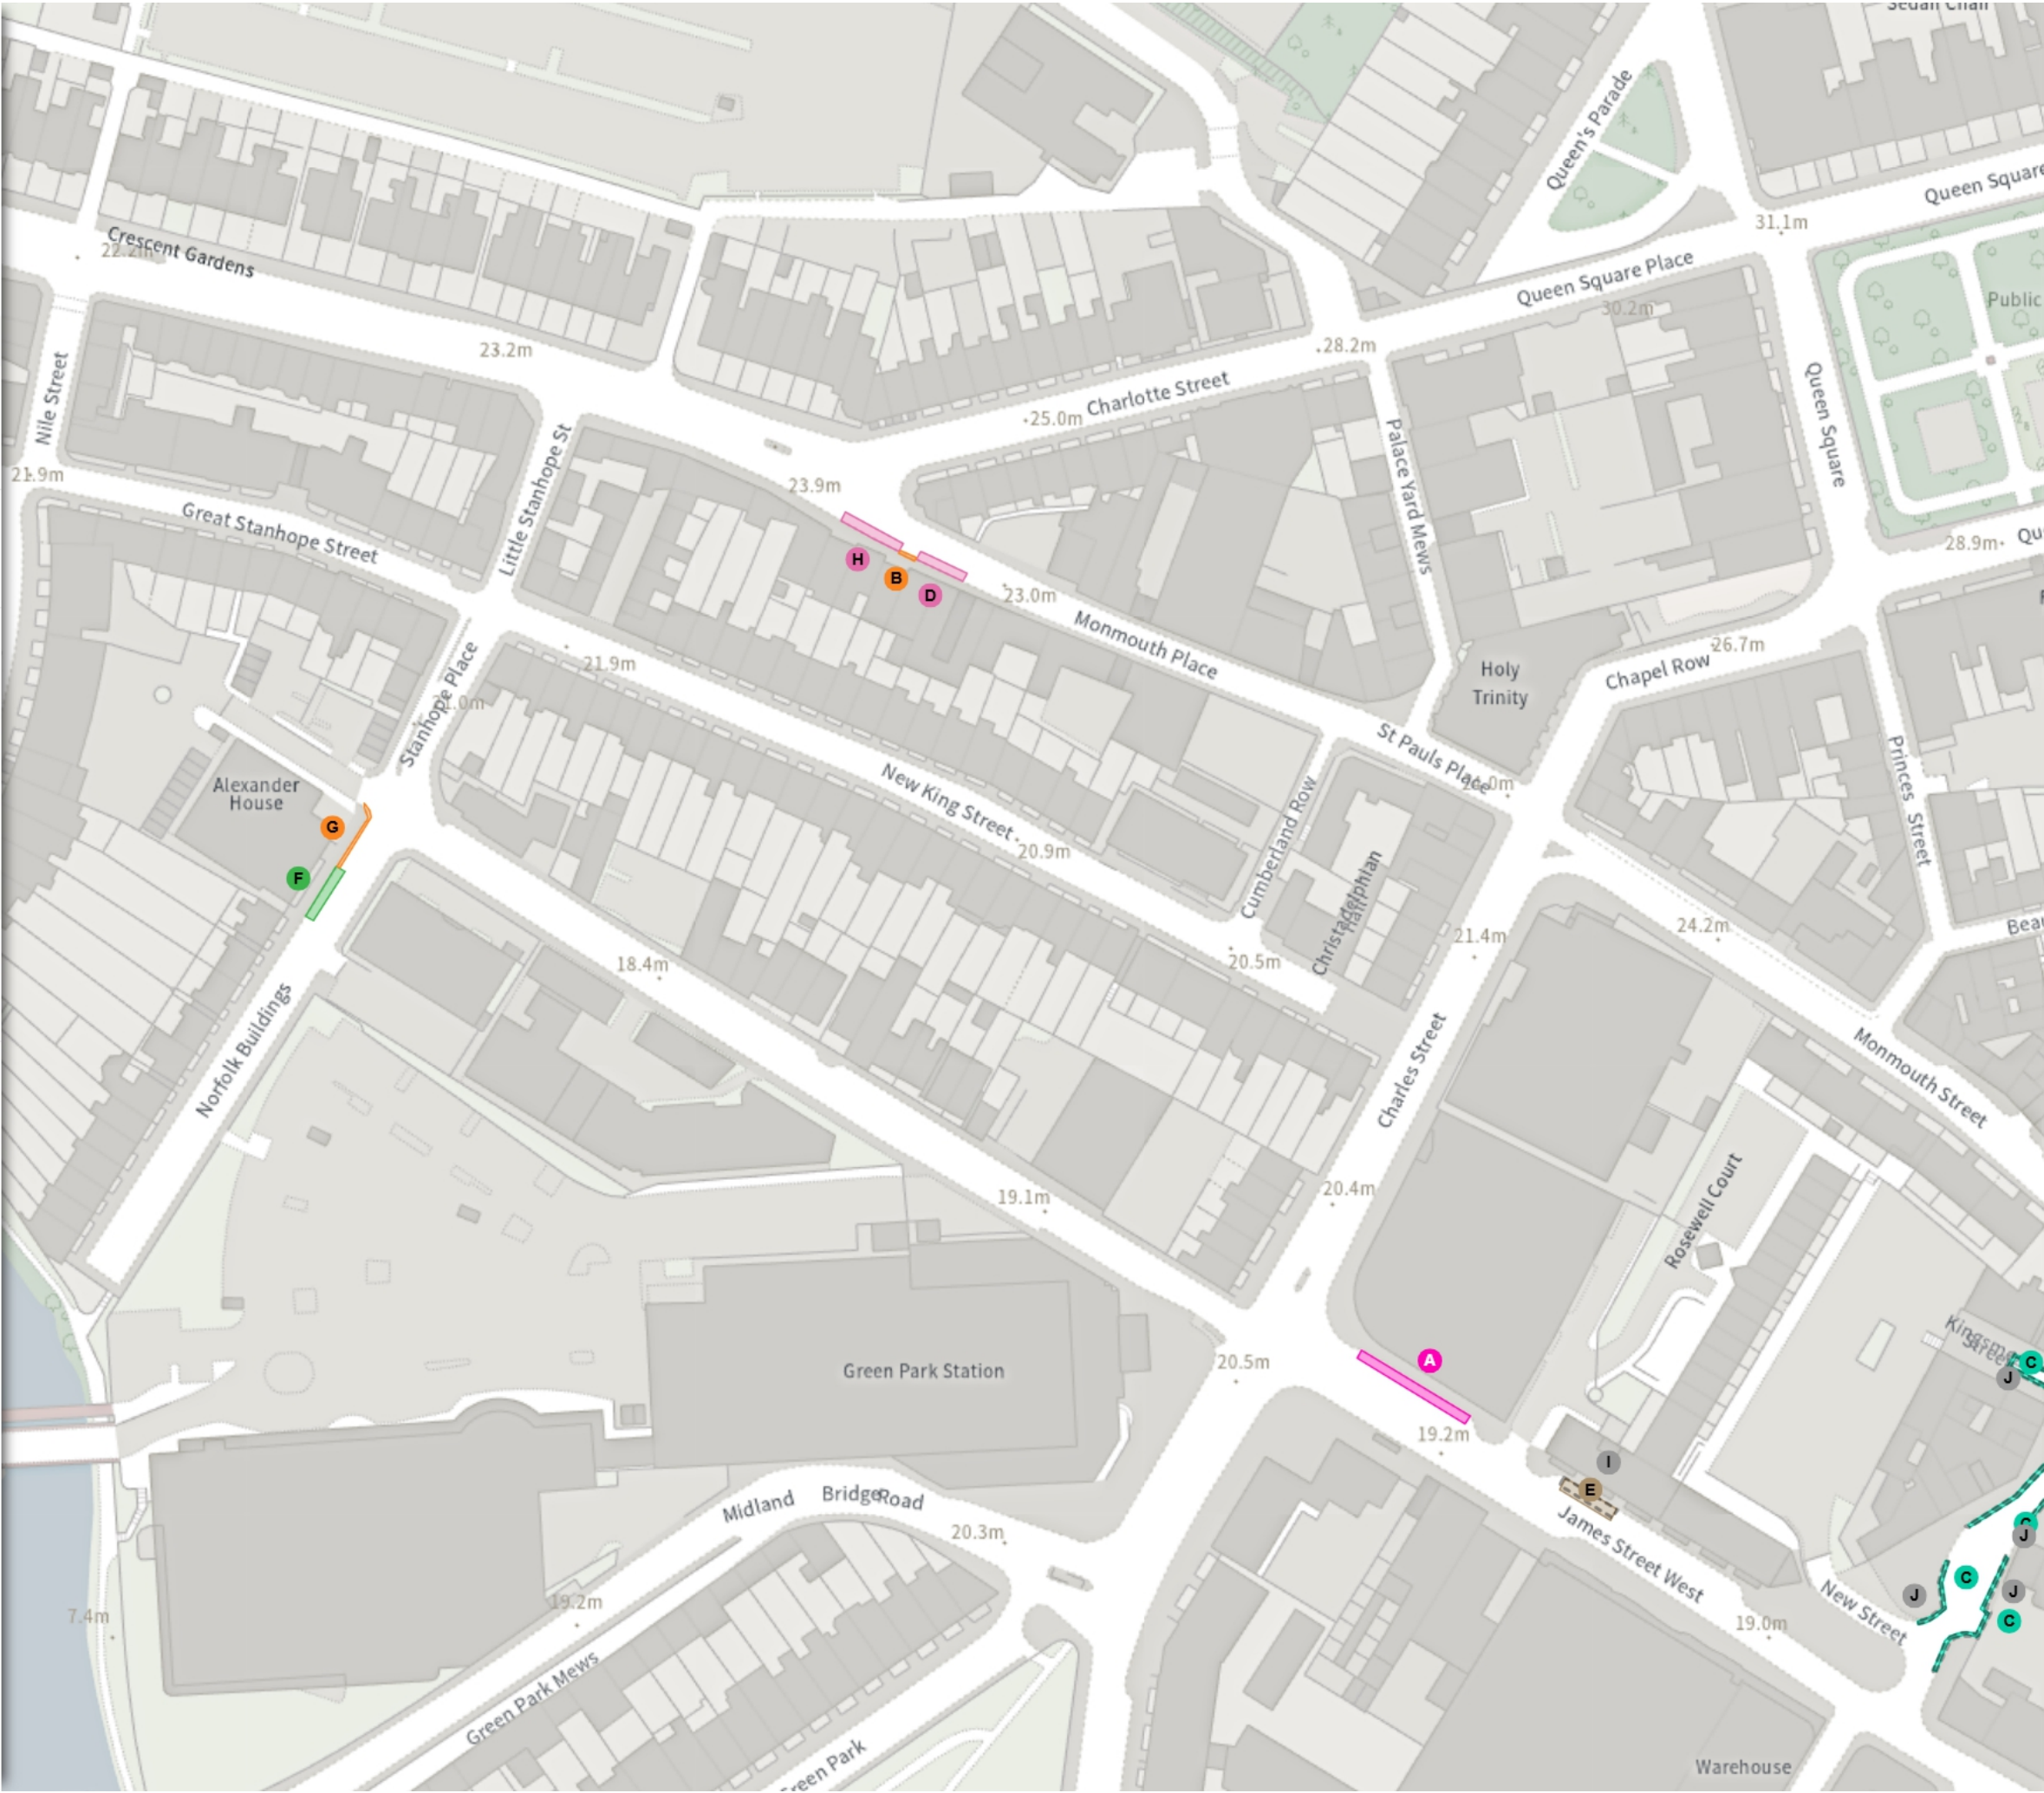

(25-063) (Various Roads, Central Area, Bath)  
(Prohibition of Stopping, Waiting, Loading and Parking  
Places) Order 202-

Map 4 of 7

ADDED

No waiting at any time

At all times

Shared

No waiting at any time

At all times

No loading

11:00-00:00

MODIFIED

Disabled persons' badge holders parking place

At all times

3h

4h

REMOVED

Shared

No waiting at any time

At all times

No loading

11:00-00:00


Scale: 1:1250

0 20 40 60m

NW 374801.828, 165068.218 SE 375235.071, 164686.283

© Crown copyright and database rights 2025 Ordnance Survey.

You are not permitted to copy, sub-license, distribute or sell any of this data to third parties in any form. Licence number AC0000807498

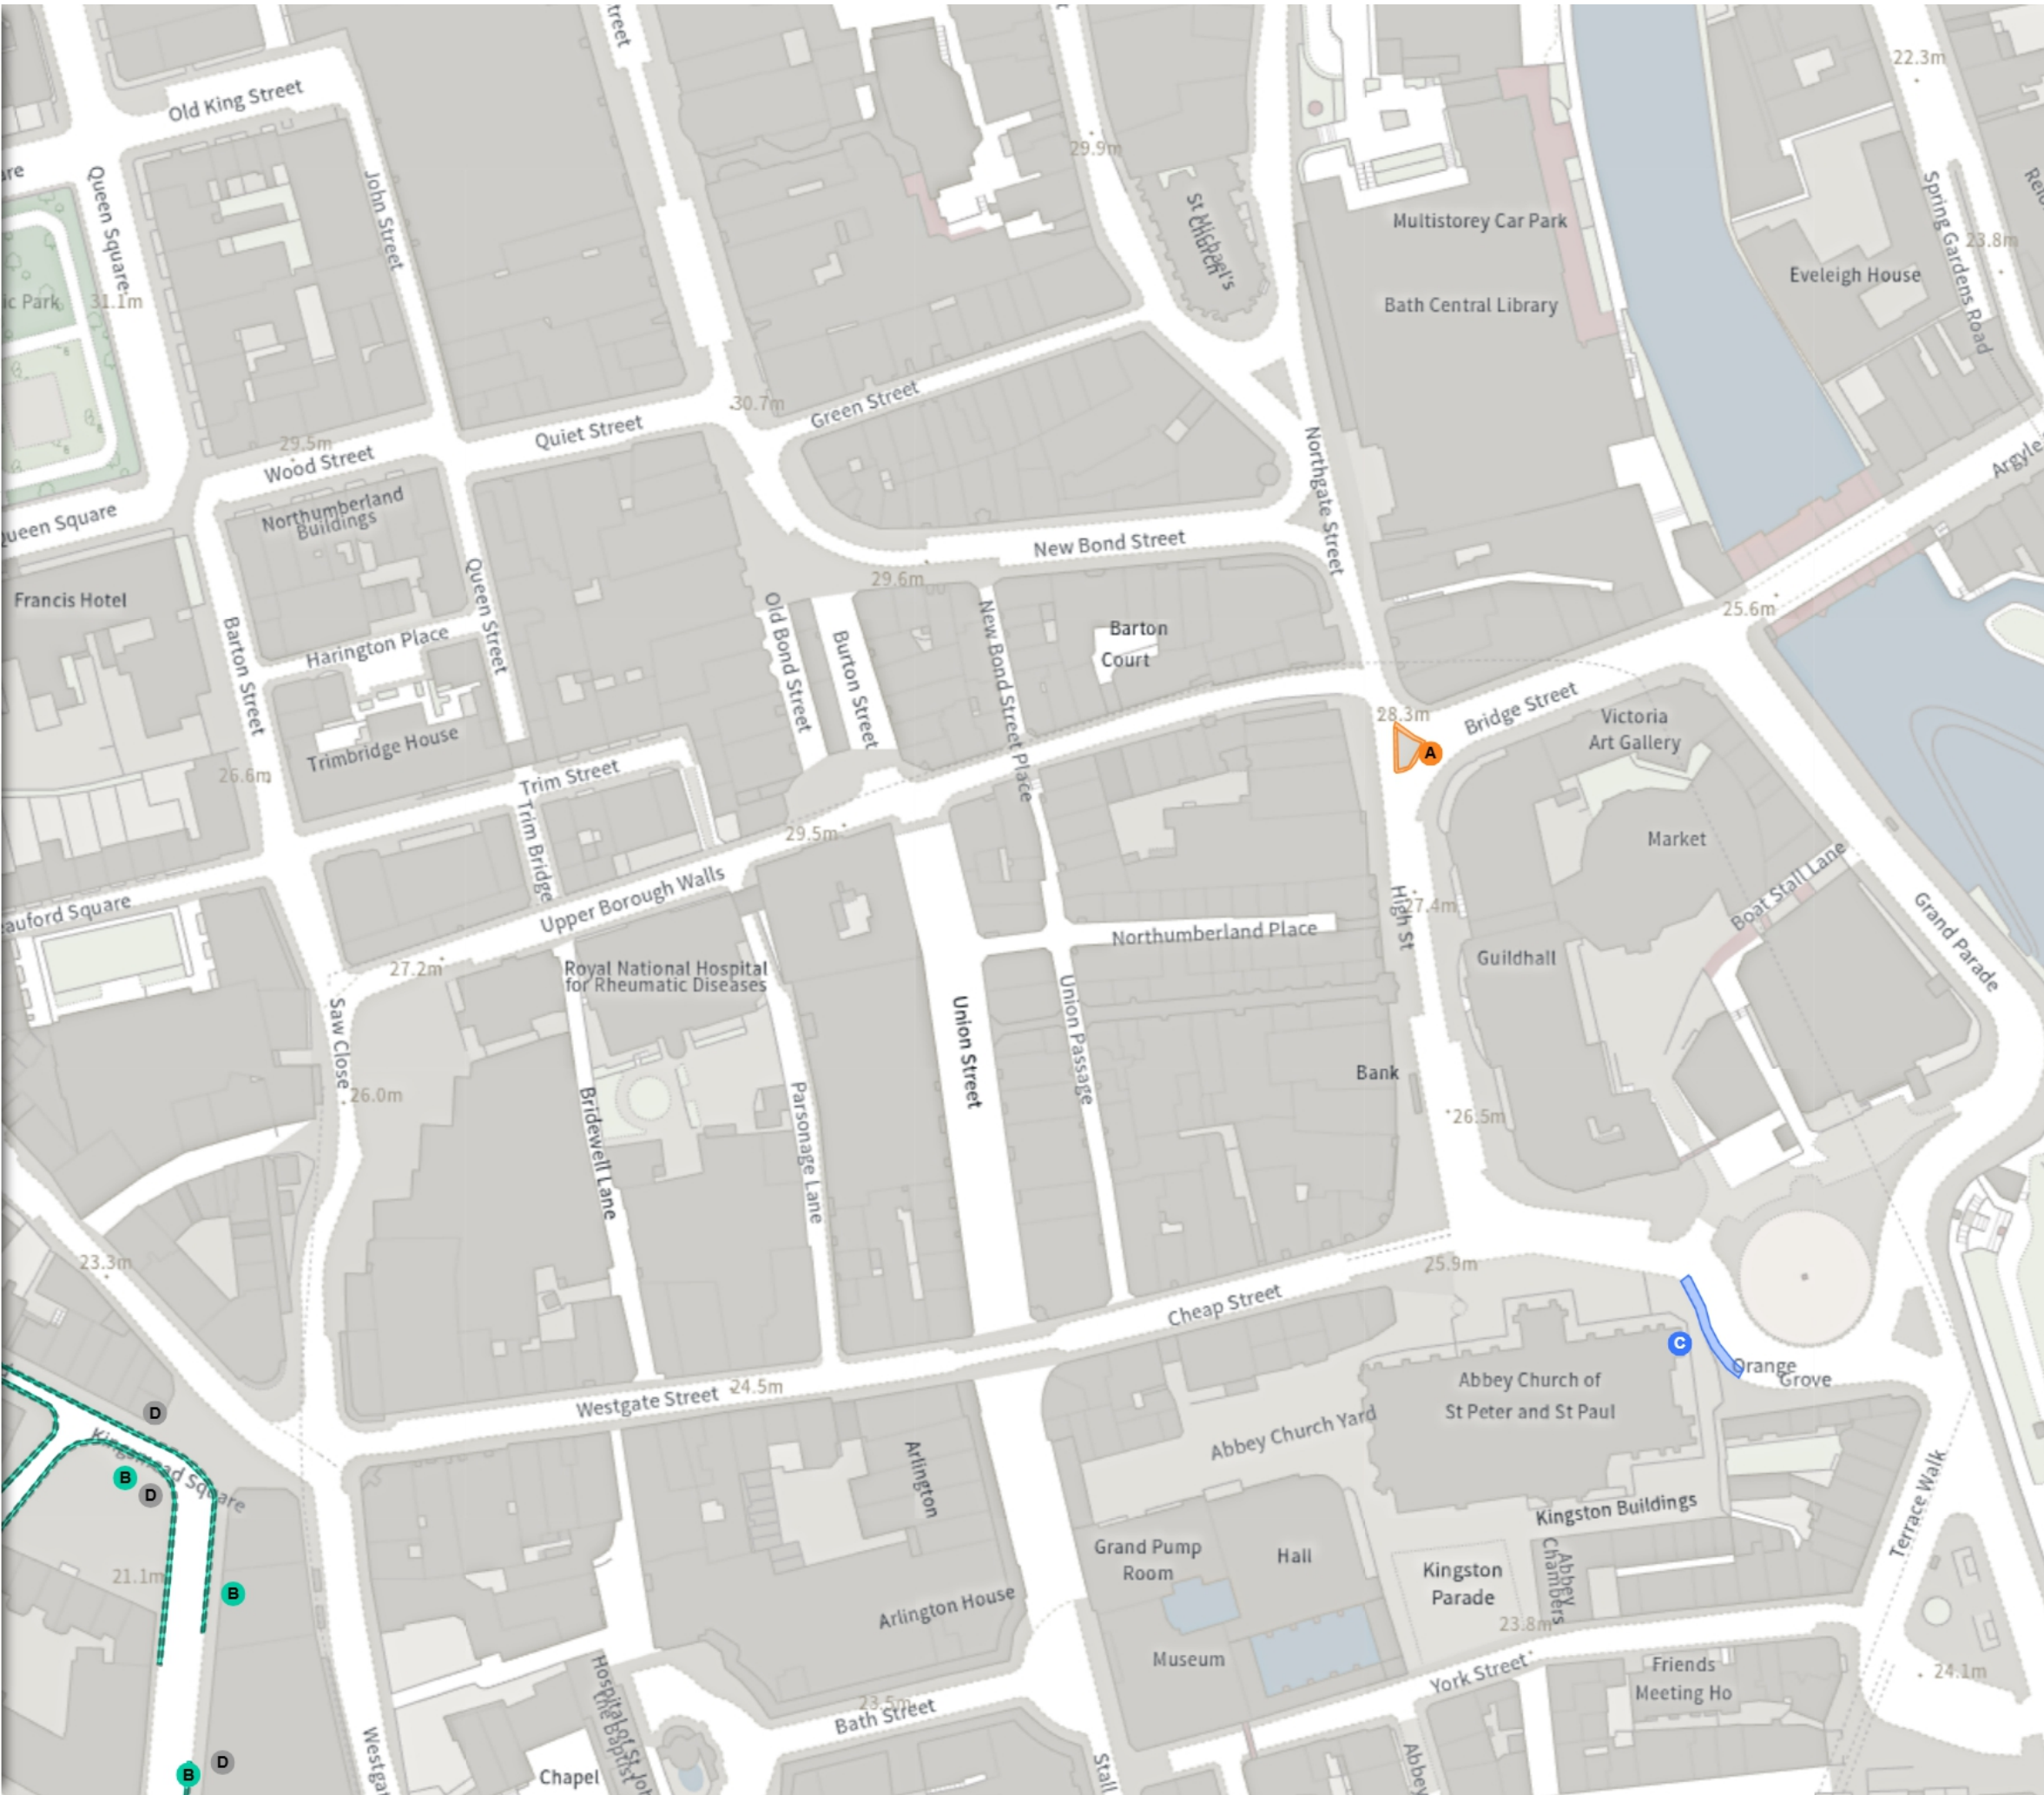

(25-063) (Various Roads, Central Area, Bath)  
(Prohibition of Stopping, Waiting, Loading and Parking  
Places) Order 202-

Map 5 of 7

ADDED

- Shared
- No waiting at any time  
At all times
- No loading  
11:00-00:00

MODIFIED

- Taxi stopping area  
23:30-06:00
- Permit Parking Area (Zone 04)
  - No waiting  
08:00-18:00
  - Resident permit holders parking place (Zone 04)  
08:00-18:00

- Bus stop  
06:00-23:30
- Non-TRO Item


REMOVED

- Shared
- No waiting at any time  
At all times
- No loading  
11:00-00:00

Scale: 1:1250 0 20 40 60m

NW 374668.918, 164692.425 SE 375102.184, 164310.451

© Crown copyright and database rights 2025 Ordnance Survey.  
You are not permitted to copy, sub-license, distribute or sell any of this  
data to third parties in any form. Licence number AC0000807498

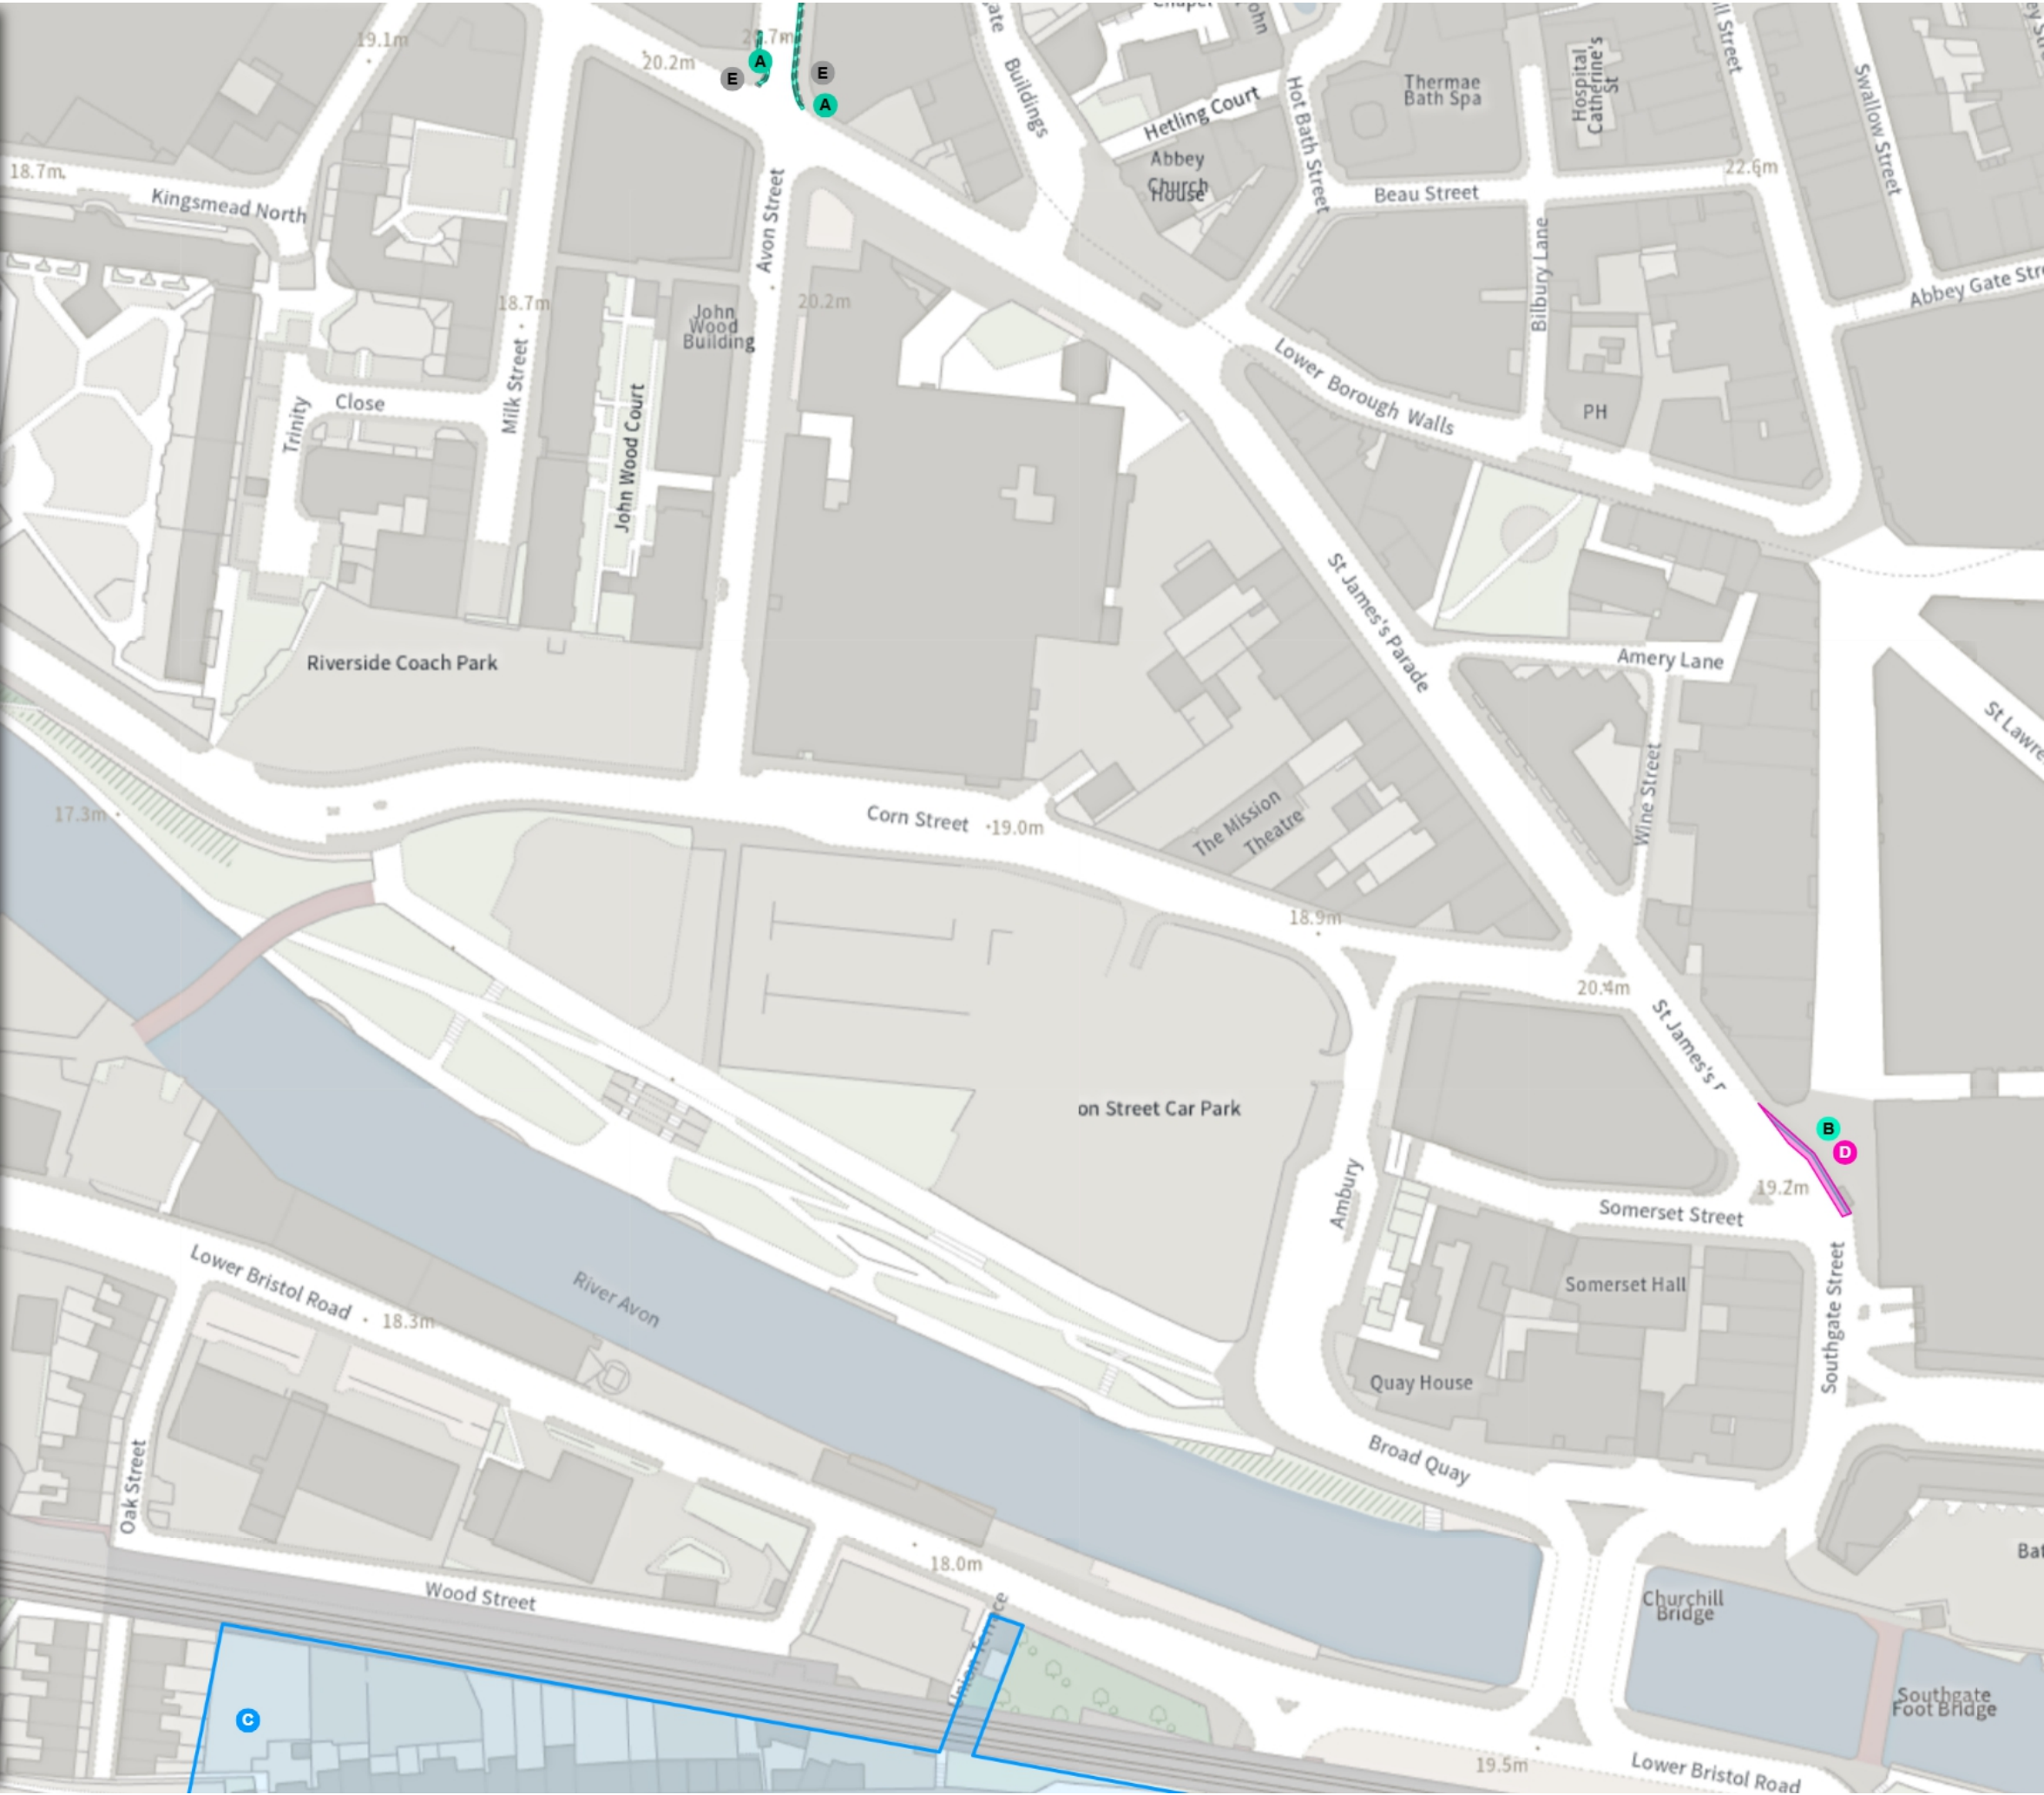

(25-063) (Various Roads, Central Area, Bath)  
(Prohibition of Stopping, Waiting, Loading and Parking  
Places) Order 202-

Map 6 of 7

MODIFIED

Permit Parking Area (Zone 04)

No waiting

08:00-18:00


Resident permit holders parking place (Zone 04)

08:00-18:00

Scale: 1:1250 0 20 40 60m

NW 374334.184, 164317.624 SE 374767.458, 163935.594

© Crown copyright and database rights 2025 Ordnance Survey.  
You are not permitted to copy, sub-license, distribute or sell any of this  
data to third parties in any form. Licence number AC0000807498

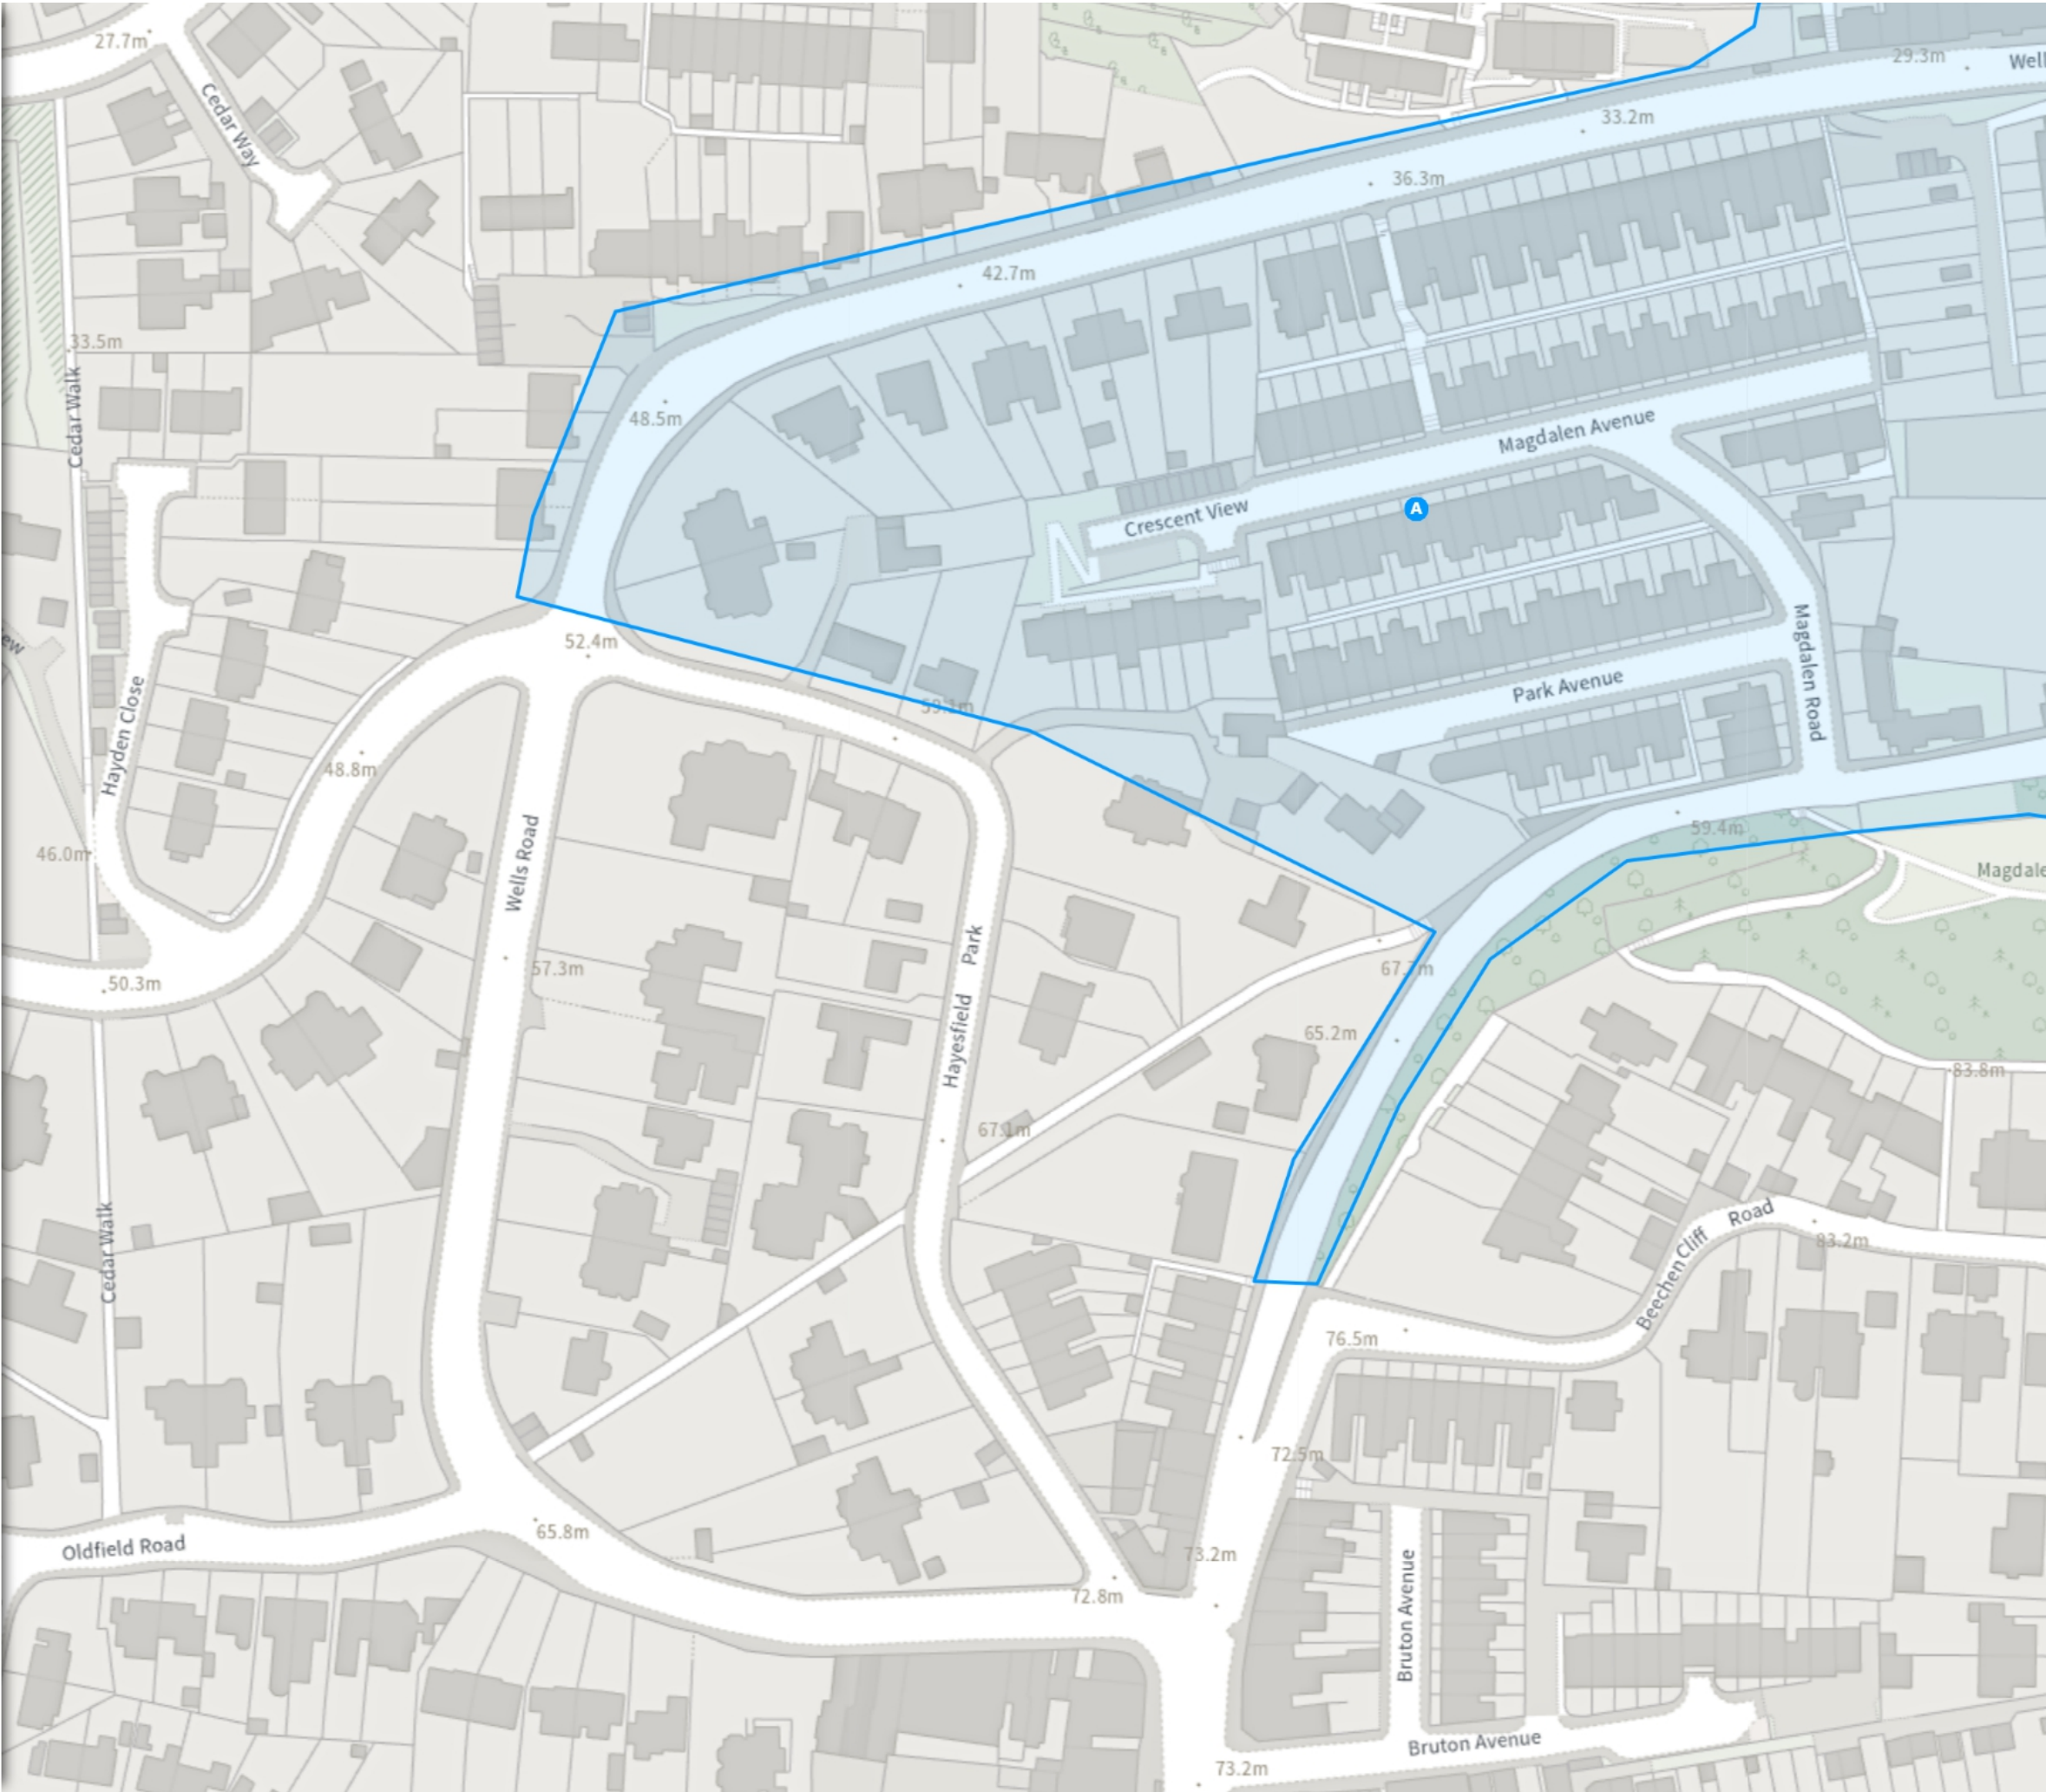

(25-063) (Various Roads, Central Area, Bath)  
(Prohibition of Stopping, Waiting, Loading and Parking  
Places) Order 202-

Map 7 of 7

MODIFIED

Permit Parking Area (Zone 04)

No waiting  
08:00-18:00

Resident permit holders parking place (Zone 04)  
08:00-18:00

Scale: 1:1250 0 20 40 60m

NW 374765.61, 164315.463 SE 375198.915, 163933.469

© Crown copyright and database rights 2025 Ordnance Survey.  
You are not permitted to copy, sub-license, distribute or sell any of this  
data to third parties in any form. Licence number AC0000807498

