

BATH AND NORTH EAST SOMERSET COUNCIL

(25-024) (VARIOUS ROADS, NORTH WEST OUTER AREA, BATH) (PROHIBITION OF STOPPING, WAITING, LOADING AND PARKING PLACES) ORDER 2025

The Bath and North East Somerset Council (“the Council”) in exercise of its powers under sections 1, 2, 4, 32, 35, 45, 46, 49, 51, 53 and 63A of and Part IV of Schedule 9 to the Road Traffic Regulation Act 1984 (“the 1984 Act”) and of all other enabling powers, after consultation with the chief officer of police in accordance with Part III of Schedule 9 to the 1984 Act, makes the following order:-

Part 1: Implementation and Citation

1. This order is made on the 14th August 2025 and shall come into operation on the 1st September 2025 and may be cited as (25-024) (Various Roads, North West Outer Area, Bath) (Prohibition of Stopping, Waiting, Loading and Parking Places) Order 2025.
2. Any reference in this Order to any enactment shall be construed as a reference to that enactment as amended by any subsequent enactment.

Part 2: Additions, Revocations and Modifications

1. The Bath and North East Somerset Council (Various Roads, Bath and North East Somerset) (Prohibition of stopping, waiting, loading and parking places) (Consolidation) Order 2024 (as amended) is varied as provided by the following plans attached to schedule 1 in this Order.
2. The plan(s) attached to this Order are hereby attached to (25-024) (Various Roads, North West Outer Area, Bath) (Prohibition of Stopping, Waiting, Loading and Parking Places) Order 2025 and forms part of that Order.

Given under the Common Seal of the Bath and North East Somerset Council the 14th day of August 2025.

THE COMMON SEAL of
BATH AND NORTH EAST
SOMERSET COUNCIL
was hereunto affixed in the
presence of:-




Sealed By: Bath & North East Somerset Council
Sealed Time: 2025/08/14 | 09:07 BST

Donna Marks

Authorised signatory

SCHEDULE 1

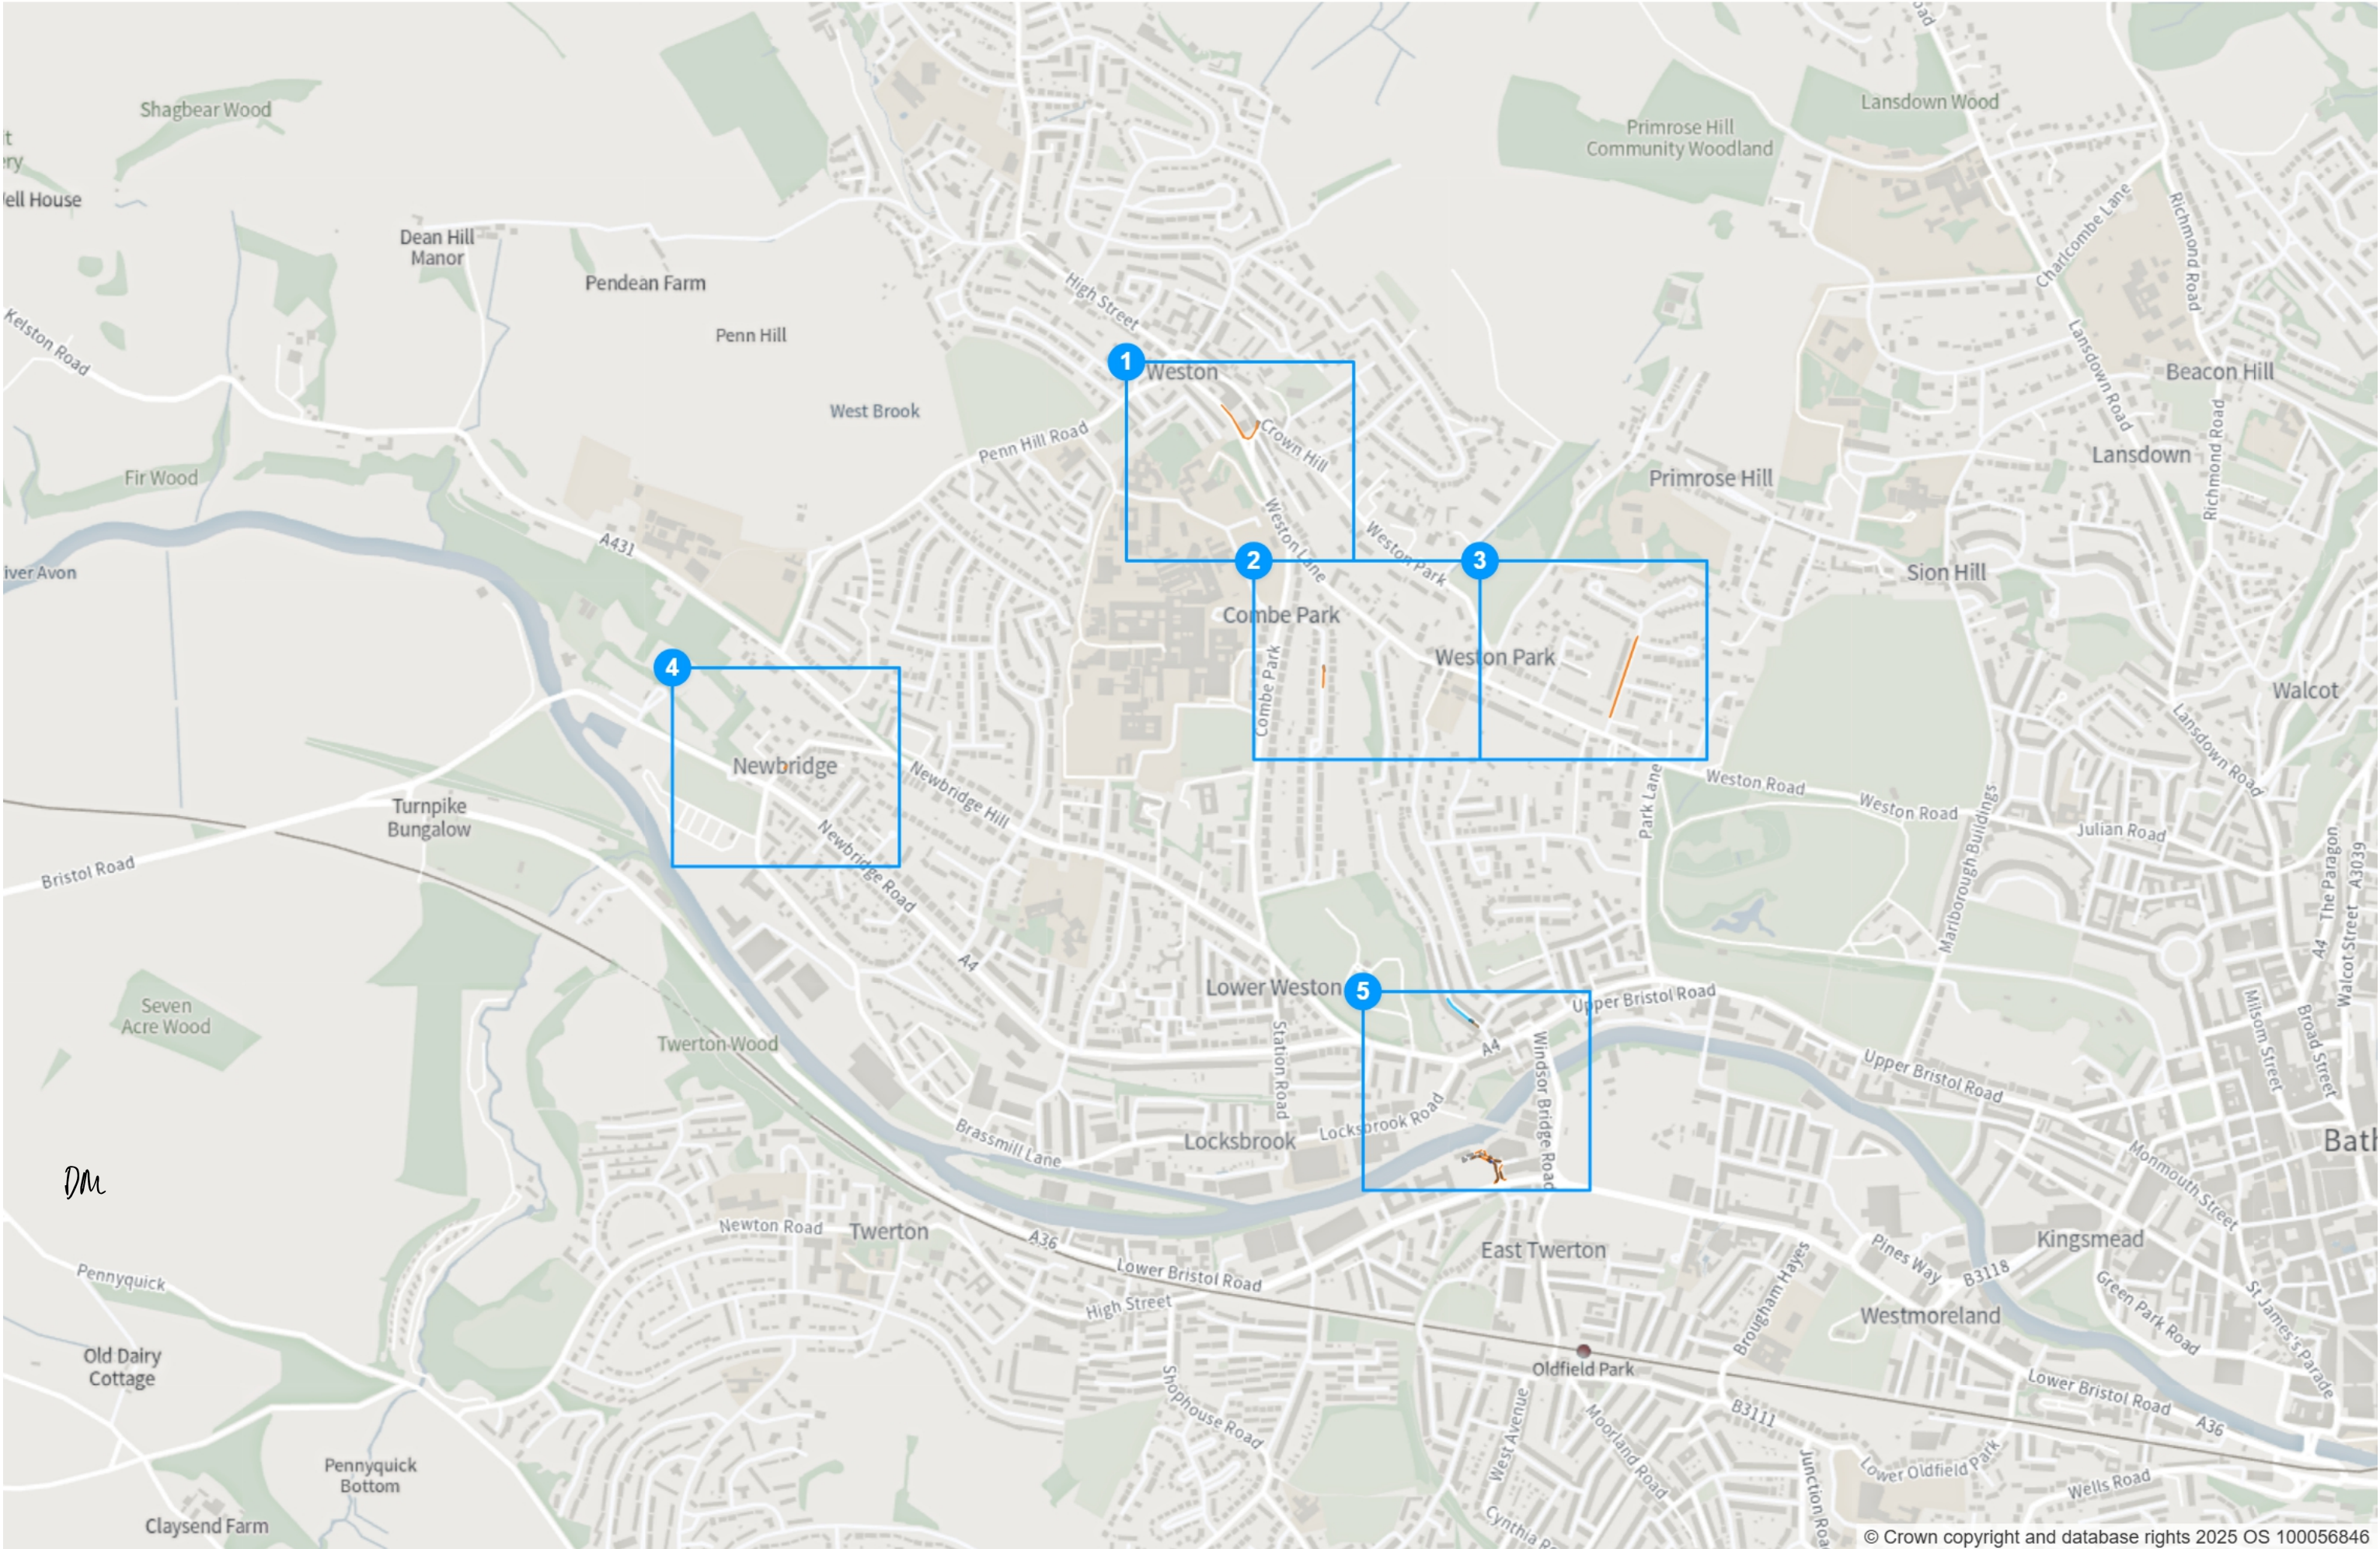

Static Order Guide

Map page indicator

Shows current map number against total and indicates if the legend is split over multiple pages eg. 2a, 2b, 2c









Change type

Indicates whether restrictions have been Added, Modified or Removed

Coloured spots


Restrictions with different attributes are marked with a lettered spot

Restriction icons

-  Min stay
-  Max stay
-  No return
-  Tariff hours
-  Up to
-  Fuel surcharge
-  Event day
-  Emissions pricing

Restriction durations

Where no months or days are specified, restrictions apply all year and all week

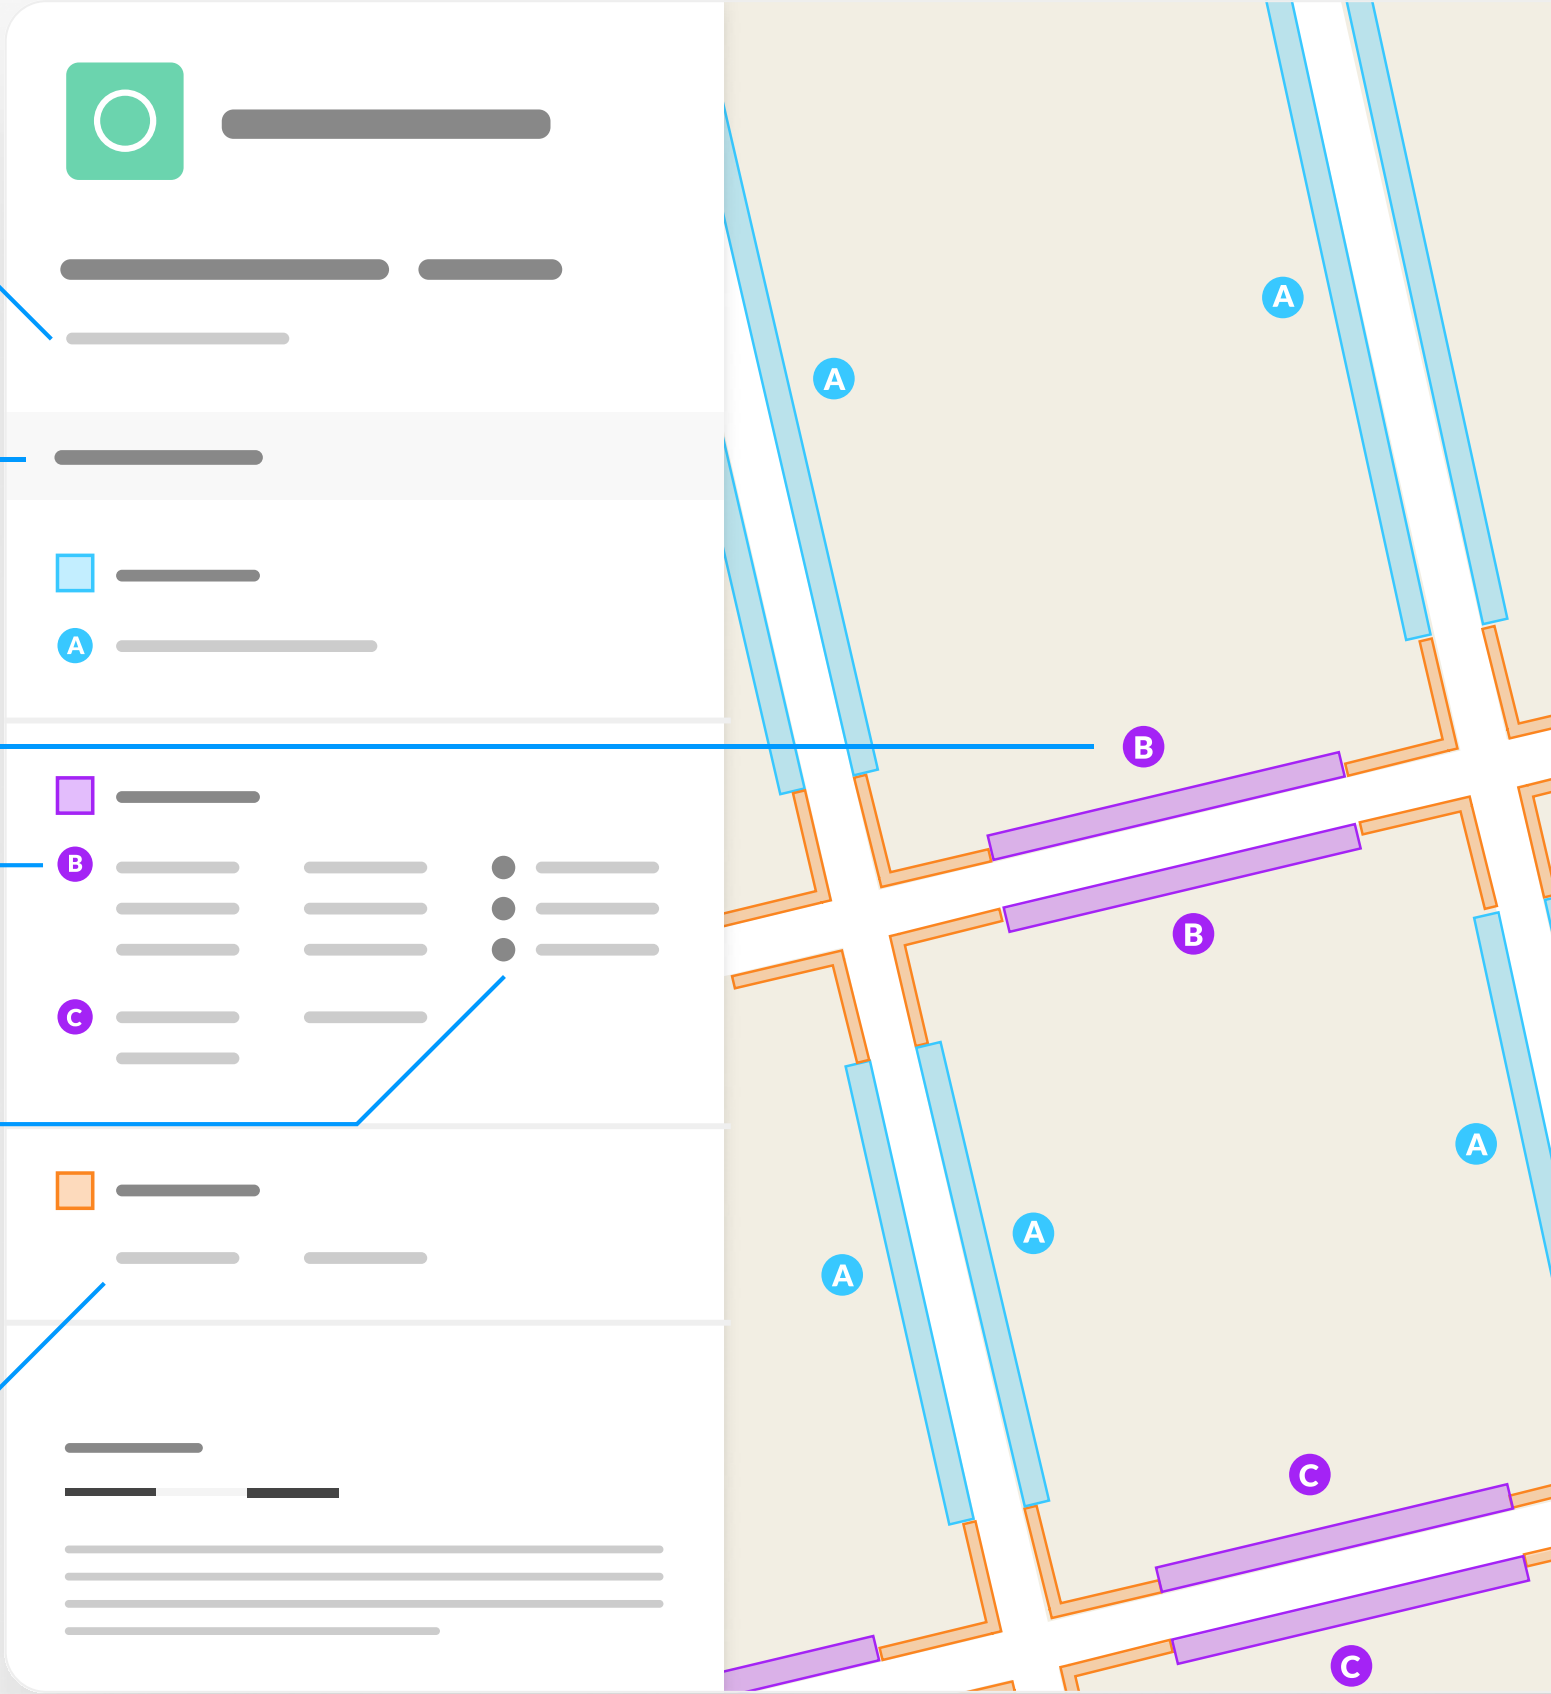


**(25-024) (VARIOUS ROADS NORTH WEST OUTER AREA
BATH) (PROHIBITION OF STOPPING WAITING LOADING
AND PARKING PLACES) ORDER 202-**

Map 1 of 5




MODIFIED

 **No waiting at any time**

 **At all times**

REMOVED

 **Free parking place**

 **Mon-Sat 08:00-18:00**  2h  1h

DM

 **Scale: 1:1250** 

NW 372763.226, 166411.746 SE 373196.203, 166029.735

© Crown copyright and database rights 2025 Ordnance Survey.
You are not permitted to copy, sub-license, distribute or sell any of this
data to third parties in any form. Licence number 100056846



(25-024) (VARIOUS ROADS NORTH WEST OUTER AREA
BATH) (PROHIBITION OF STOPPING WAITING LOADING
AND PARKING PLACES) ORDER 202-

Map 2 of 5

MODIFIED

No waiting at any time

A At all times

REMOVED

Permit holders parking place (Zone B)


B 08:00-18:00

DM

Scale: 1:1250 0 20 40 60m

NW 373002.135, 166034.113 SE 373435.163, 165652.096

© Crown copyright and database rights 2025 Ordnance Survey.
You are not permitted to copy, sub-license, distribute or sell any of this
data to third parties in any form. Licence number 100056846

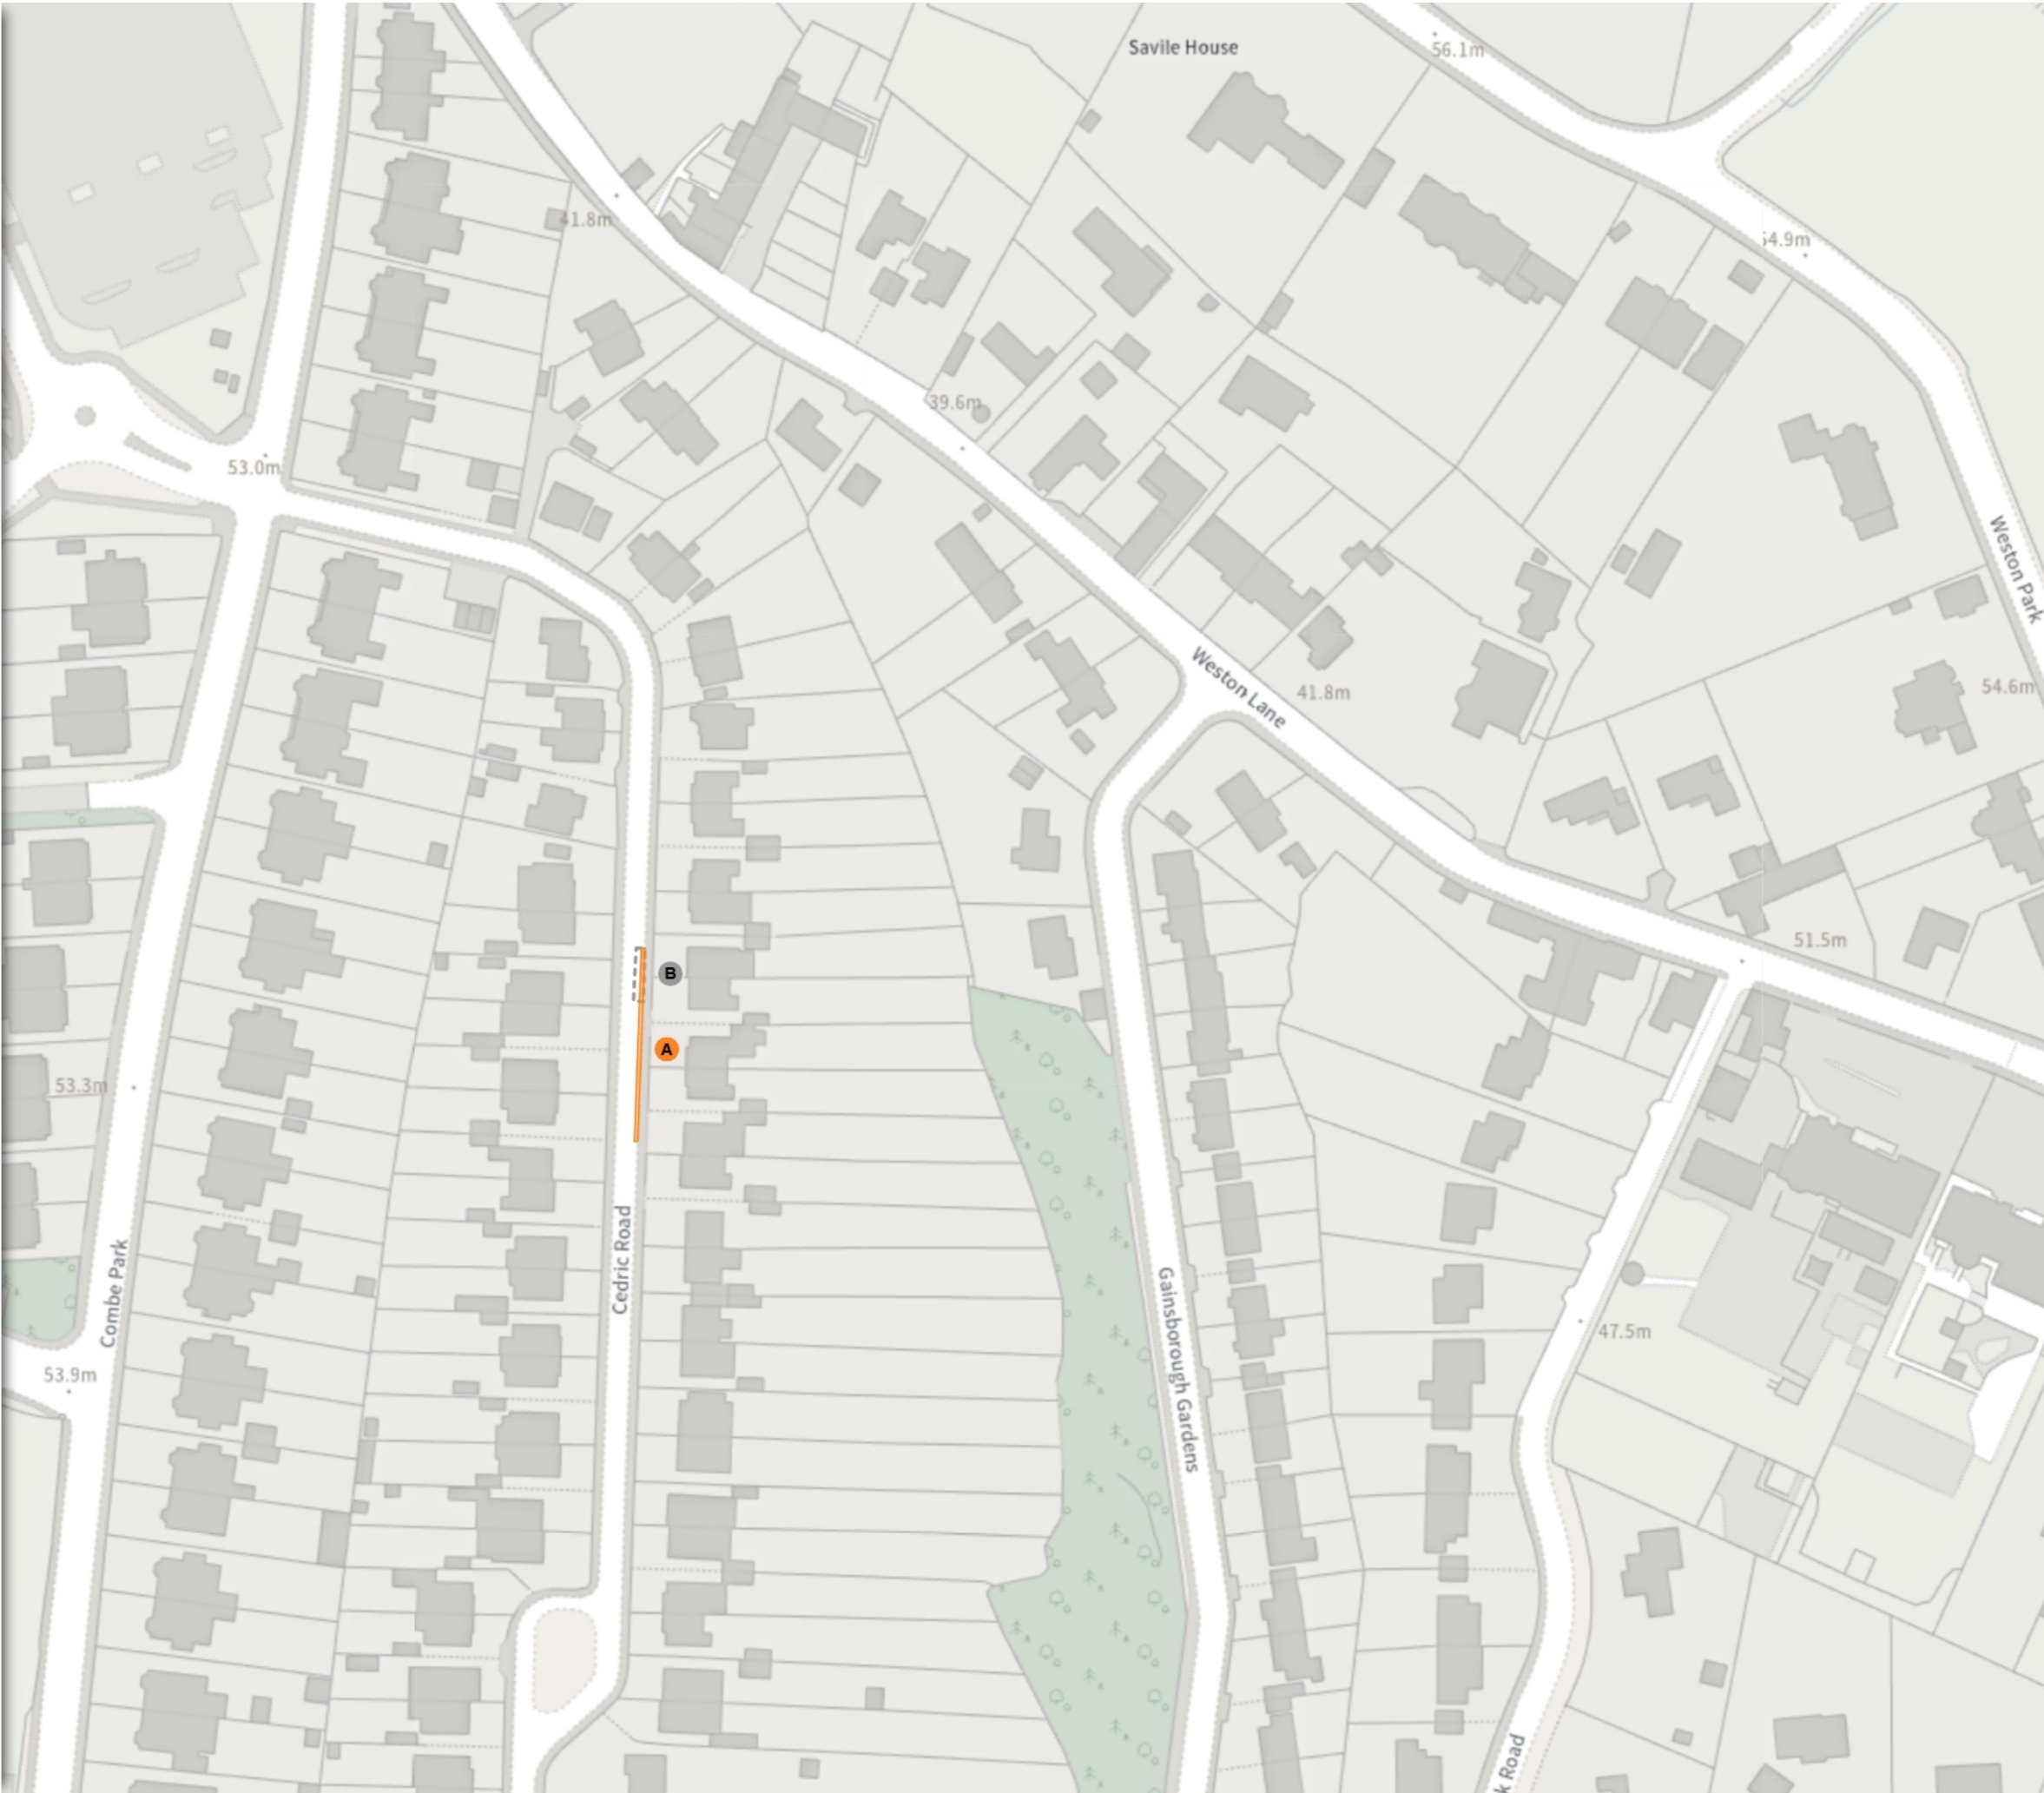

(25-024) (VARIOUS ROADS NORTH WEST OUTER AREA
BATH) (PROHIBITION OF STOPPING WAITING LOADING
AND PARKING PLACES) ORDER 202-

Map 3 of 5

ADDED

No waiting at any time

A At all times

DM

Scale: 1:1250 0 20 40 60m

NW 373433.416, 166031.839 SE 373866.476, 165649.858

© Crown copyright and database rights 2025 Ordnance Survey.
You are not permitted to copy, sub-license, distribute or sell any of this
data to third parties in any form. Licence number 100056846



(25-024) (VARIOUS ROADS NORTH WEST OUTER AREA
BATH) (PROHIBITION OF STOPPING WAITING LOADING
AND PARKING PLACES) ORDER 202-

Map 4 of 5

ADDED

No waiting at any time


At all times

DM

Scale: 1:1250 0 20 40 60m

NW 371896.969, 165838.143 SE 372329.932, 165456.016

© Crown copyright and database rights 2025 Ordnance Survey.
You are not permitted to copy, sub-license, distribute or sell any of this
data to third parties in any form. Licence number 100056846

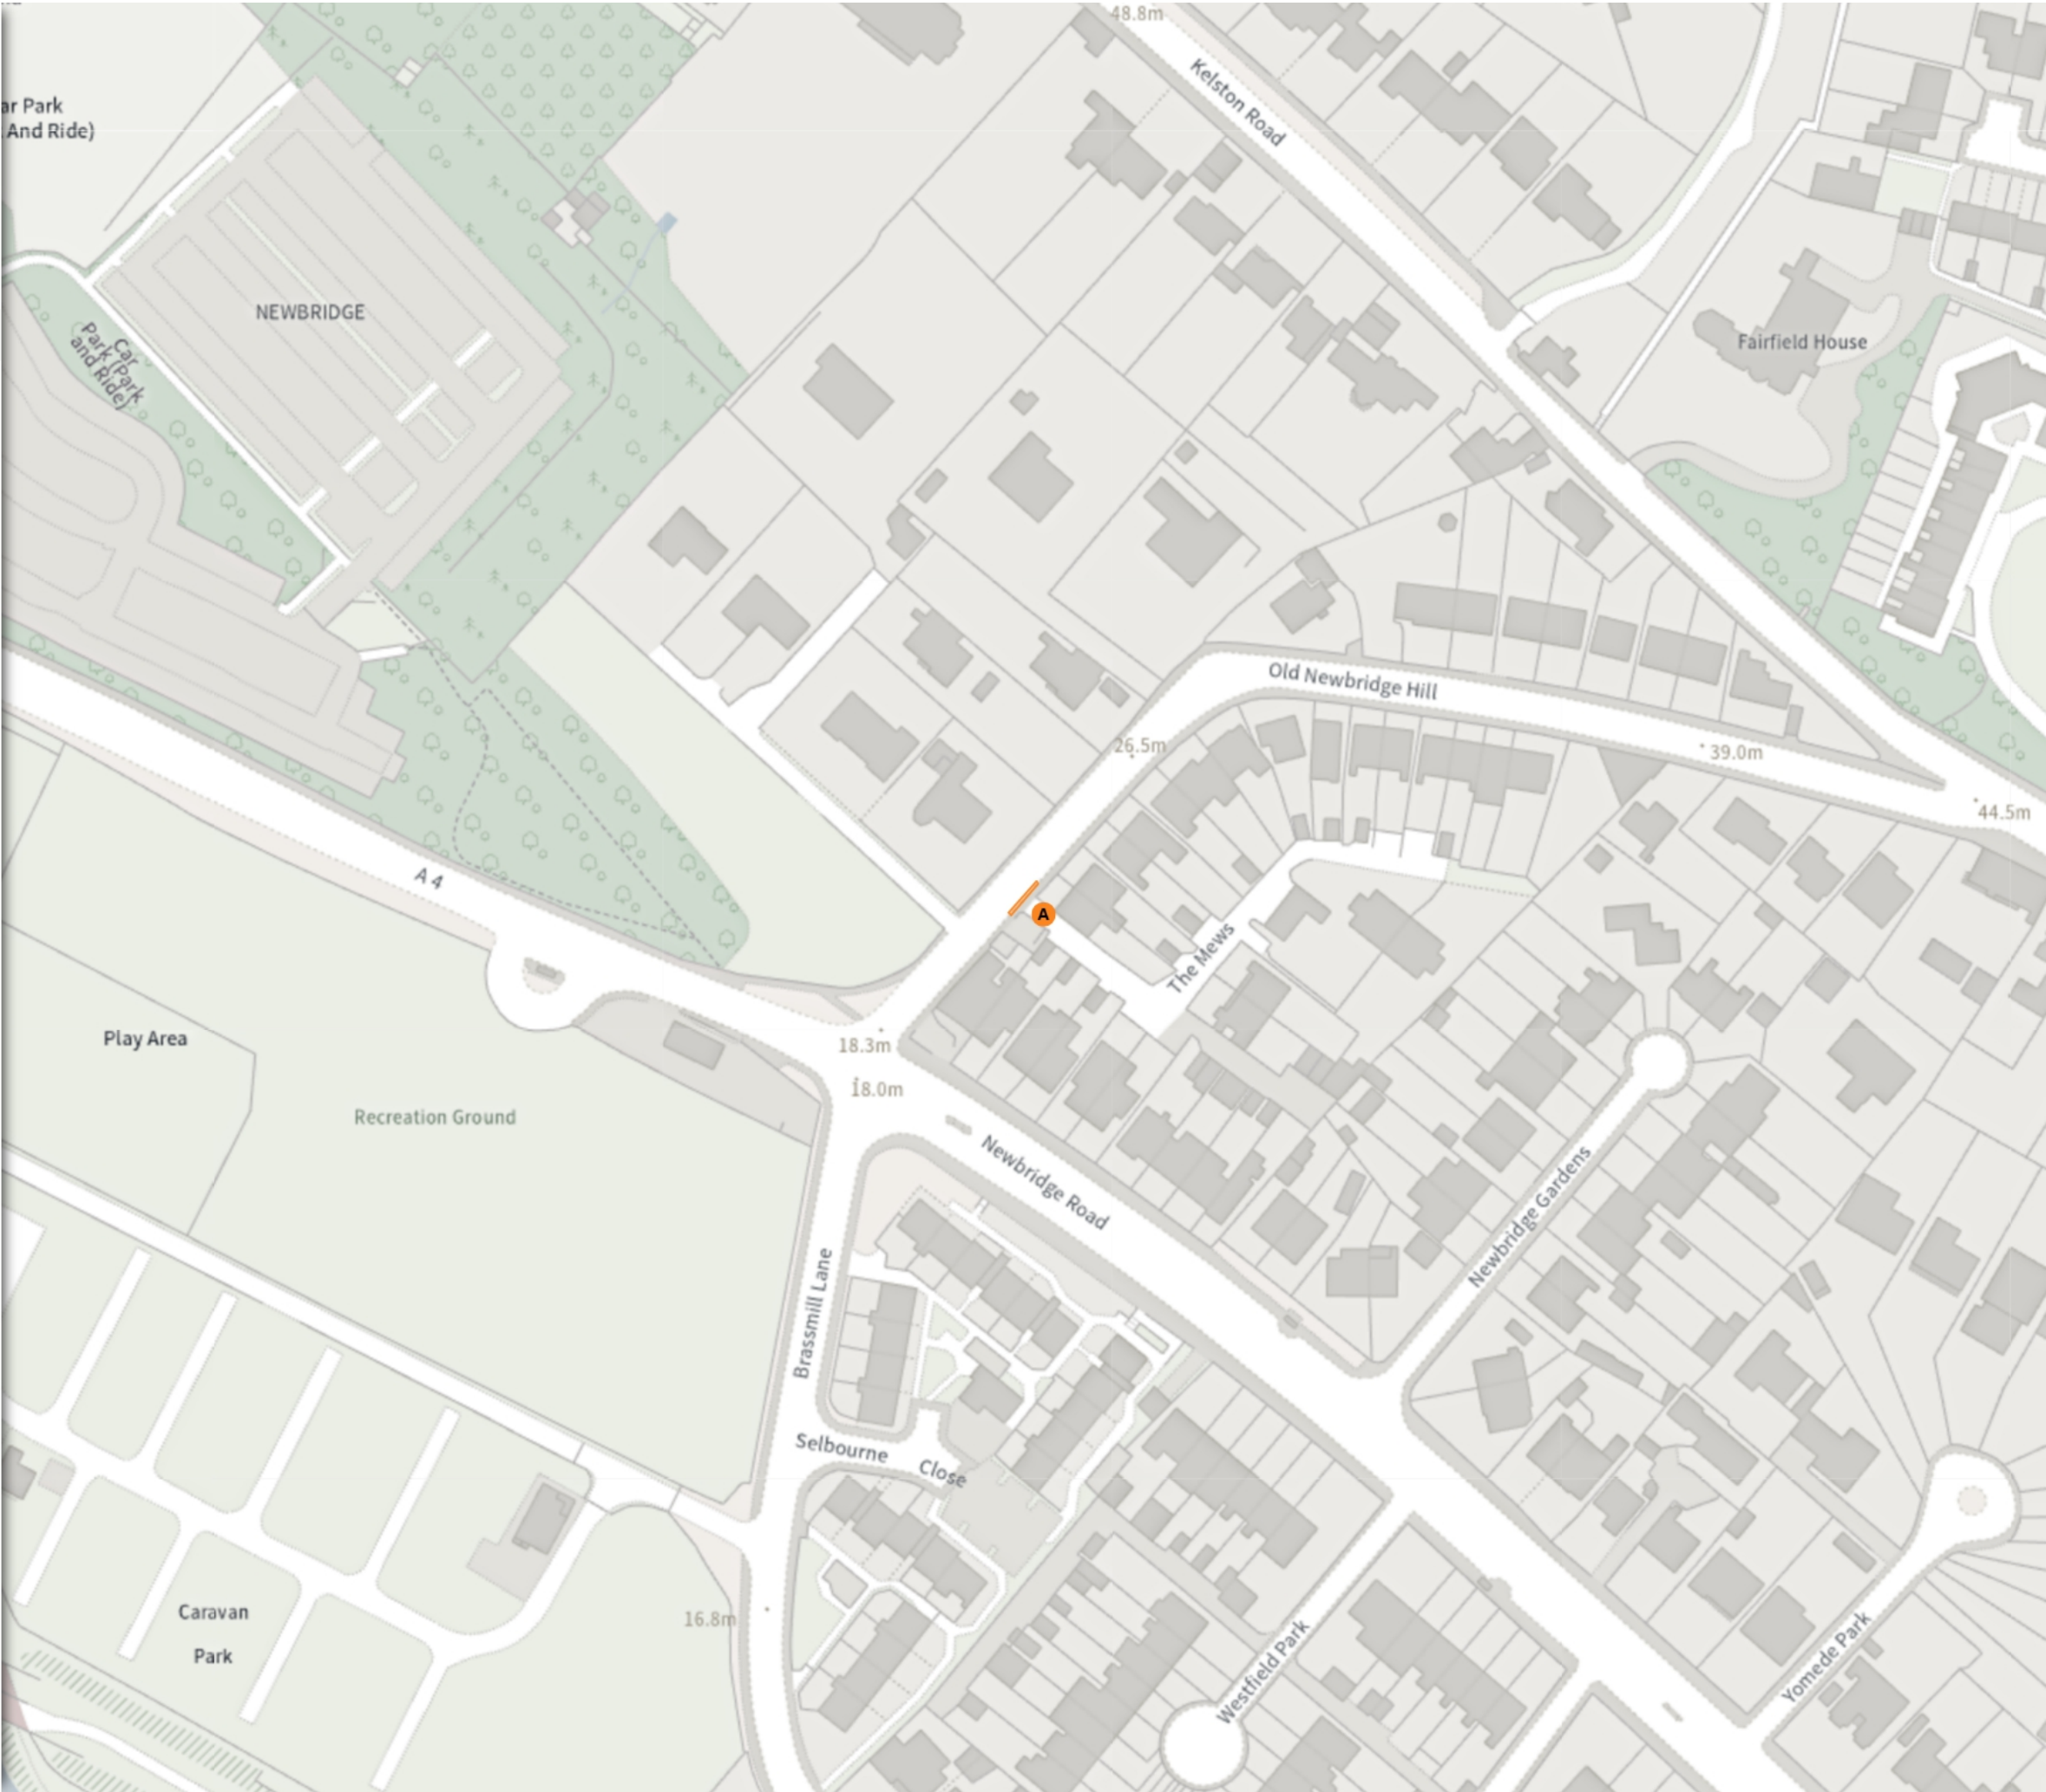

Bath & North East
Somerset Council

Improving People's Lives

(25-024) (VARIOUS ROADS NORTH WEST OUTER AREA
BATH) (PROHIBITION OF STOPPING WAITING LOADING
AND PARKING PLACES) ORDER 202-

Map 5 of 5

ADDED

Disabled persons' badge holders parking place

At all times

No waiting at any time

At all times

MODIFIED

Resident permit holders parking place (Zone 26)

08:00-18:00

Shared

Free parking place

08:00-18:00 3h 1h

Permit holders parking place (Zone 26)

08:00-18:00

REMOVED

Disabled persons' badge holders parking place

At all times

No waiting at any time

At all times

DM

Scale: 1:1250 0 20 40 60m

NW 373206.659, 165216.566 SE 373639.771, 164834.505

© Crown copyright and database rights 2025 Ordnance Survey.

You are not permitted to copy, sub-license, distribute or sell any of this data to third parties in any form. Licence number 100056846

