

# TRAFFIC PROPOSAL

Title of Proposal	BATH & NORTH EAST SOMERSET COUNCIL	
	<u>(26-026) (LANSDOWN ROAD, BATH)</u> <u>(20 M.P.H. SPEED LIMIT) ORDER 202*</u>	
Reference TRO reference		TRO 26-026
Closing date for Objections and Representations		9 <sup>th</sup> July 2026


NOTICE is given that the Bath and North East Somerset Council proposes to make an order under provisions contained in the Road Traffic Regulation Act 1984, the effect of which will prohibit a motor vehicle from driving at speeds exceeding 20 miles per hour on the length of road as shown on the below plan.

Full details of the proposals, together with a map and a Statement of the Council's Reasons for proposing to make the order, may be inspected at the One Stop Shops at Manvers Street, Bath, The Hollies, High Street, Midsomer Norton and at the Civic Centre, Market Walk, Keynsham during normal office hours or may be requested, free of charge, by contacting by email [council\\_connect@bathnes.gov.uk](mailto:council_connect@bathnes.gov.uk). The proposals may also be viewed on the Council's website by searching for **26-026** on the webpage: [www.bathnes.gov.uk/permanent-traffic-order-notices](http://www.bathnes.gov.uk/permanent-traffic-order-notices) Or at: and selecting consultation **26-026** on the left-hand side of the screen.

Full details of the proposals, together with a map and a Statement of the Council's Reasons for proposing to make the order, may be inspected at the One Stop Shops at Manvers Street, Bath, The Hollies, High Street, Midsomer Norton and at the Civic Centre, Market Walk, Keynsham during normal office hours or may be requested, free of charge, by contacting by email [council\\_connect@bathnes.gov.uk](mailto:council_connect@bathnes.gov.uk). The proposals may also be viewed on the Council's website by searching for **26-026** on the webpage: [www.bathnes.gov.uk/permanent-traffic-order-notices](http://www.bathnes.gov.uk/permanent-traffic-order-notices) Or at: and selecting consultation **26-026** on the left-hand side of the screen.

Representations with respect to the proposal, together with the grounds on which they are made must be sent by **9<sup>th</sup> July 2026**, by selecting consultation **26-026** at: <https://consultation.appyway.com> and completing the feedback form that can be seen in the bottom right-hand corner of the screen. Any enquiries can be submitted to email: [TROs@bathnes.gov.uk](mailto:TROs@bathnes.gov.uk) Please quote the reference of the scheme: **26-026**. Please note that all representations received may be considered in public by the Council and that the substance of any representation, together with the name and address of the person making it, could become available for public inspection.

Chris Major  
Director of Place Management  
Bath & North East Somerset Council  
Dated: 18<sup>th</sup> June 2026

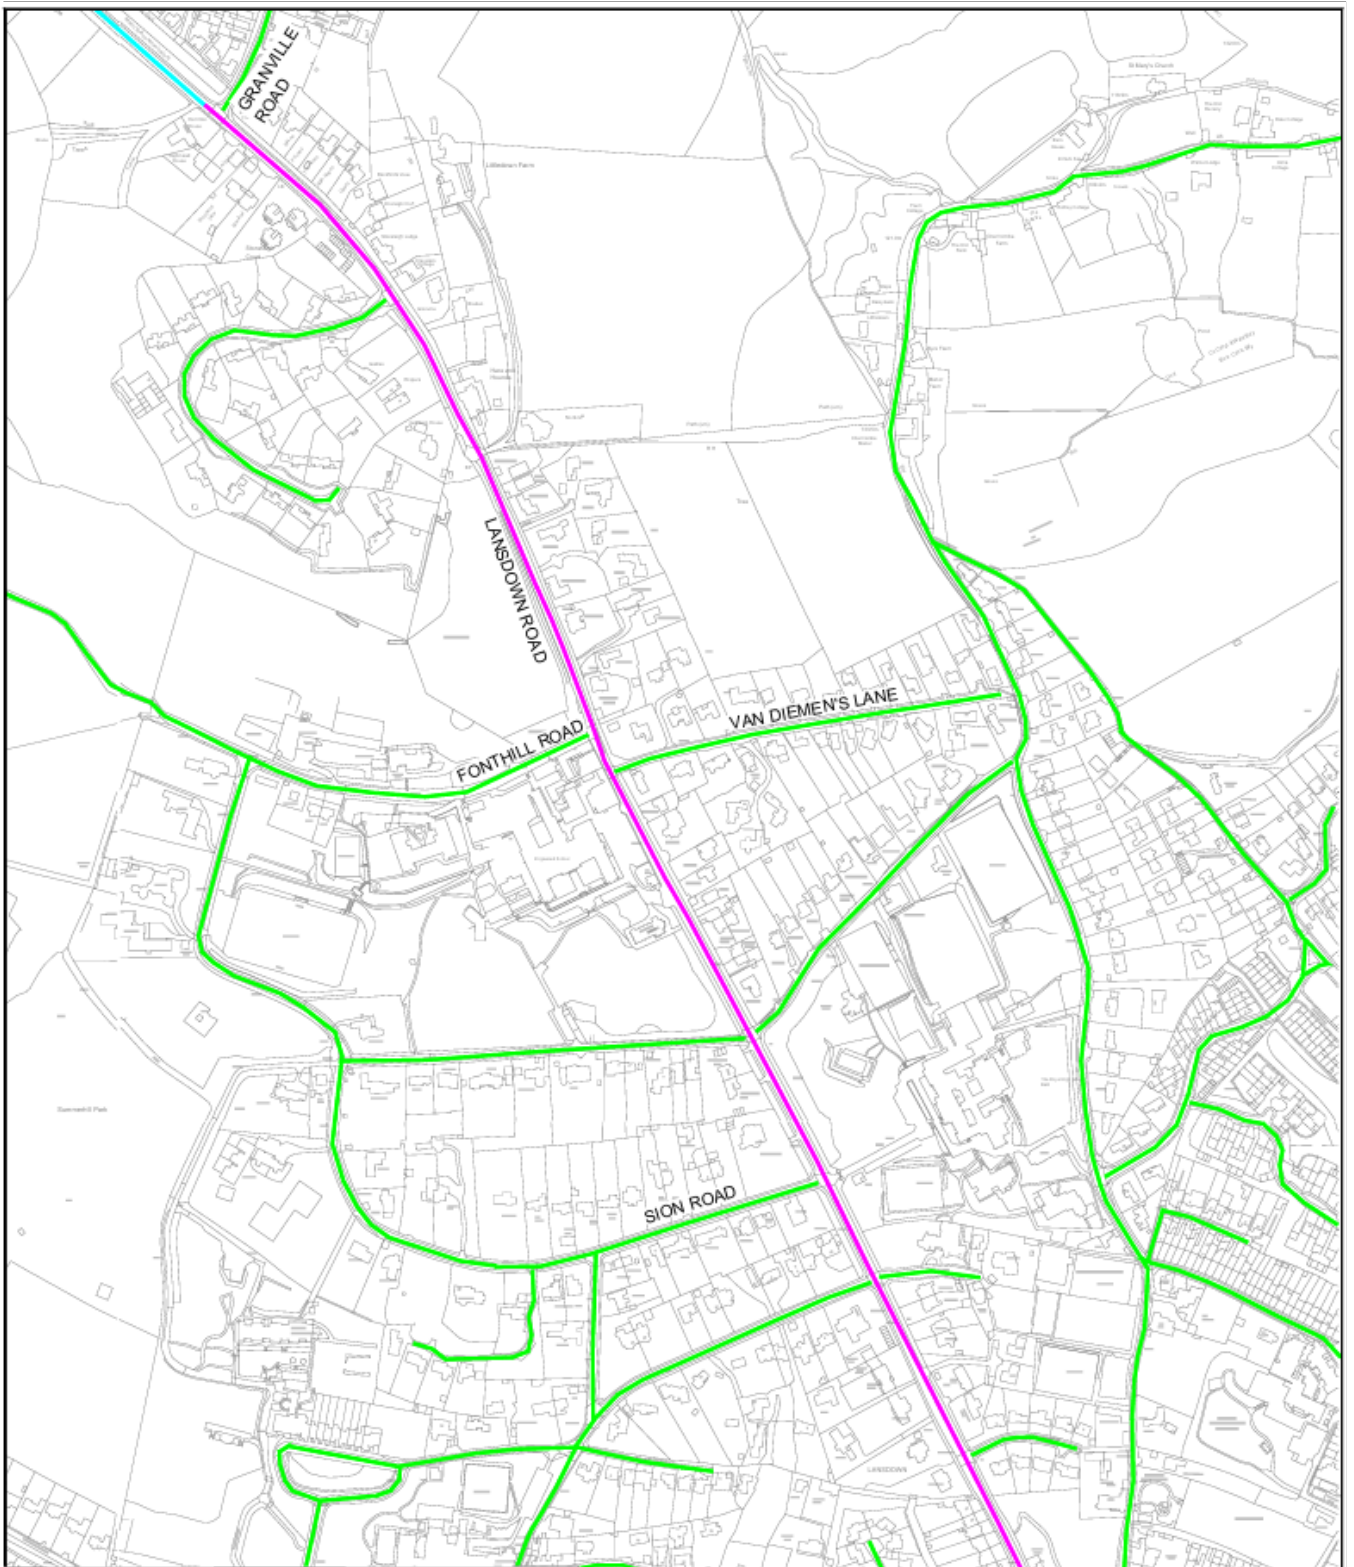

**KEY:**

- PROPOSED 20MPH SPEED LIMIT
- EXISTING 30MPH SPEED LIMIT
- EXISTING 20MPH SPEED LIMIT



CHRIS MAJOR  
DIRECTOR - PLACE MANAGEMENT

PREPARED BY  
TRAFFIC  
MANAGEMENT TEAM

SCHEME TITLE  
LANSDOWN ROAD, BATH  
SPEED LIMIT

DRAWING TITLE  
PROPOSED 20 MPH SPEED LIMIT

DATE	APR 26	DRAWN BY	CB	APPROVED BY	
SCALE		CHECKED			
CLIENT REF.					
DRAWING NO.	TCL0042			REV	A