

BATH AND NORTH EAST SOMERSET COUNCIL

(25-063) (VARIOUS ROADS, CENTRAL AREA BATH) (PROHIBITION OF STOPPING, WAITING, LOADING AND PARKING PLACES) ORDER 2026

The Bath and North East Somerset Council (“the Council”) in exercise of its powers under sections 1, 2, 4, 32, 35, 45, 46, 49, 51, 53 and 63A of and Part IV of Schedule 9 to the Road Traffic Regulation Act 1984 (“the 1984 Act”) and of all other enabling powers, after consultation with the chief officer of police in accordance with Part III of Schedule 9 to the 1984 Act, makes the following order:-

Part 1: Implementation and Citation

1. This order is made on the 5th February 2026 and shall come into operation on the 10th April 2026 and may be cited as (25-063) (Various Roads, Central Area Bath) (Prohibition of Stopping, Waiting, Loading and Parking Places) Order 2026.
2. Any reference in this Order to any enactment shall be construed as a reference to that enactment as amended by any subsequent enactment.

Part 2: Additions, Revocations and Modifications

1. The Bath and North East Somerset Council (Various Roads, Bath and North East Somerset) (Prohibition of stopping, waiting, loading and parking places) (Consolidation) Order 2024 (as amended) is varied as provided by the following plans attached to schedule 1 in this Order.
2. The plan(s) attached to this Order are hereby attached to (25-063) (Various Roads, Central Area Bath) (Prohibition of Stopping, Waiting, Loading and Parking Places) Order 2026 and forms part of that Order.

Given under the Common Seal of the Bath and North East Somerset Council the 5th day of February 2026.

THE COMMON SEAL of
BATH AND NORTH EAST
SOMERSET COUNCIL
was hereunto affixed in the
presence of:-




Sealed By: Bath & North East Somerset Council
Sealed Time: 2026/02/05 | 09:06 GMT

Donna MARKS

Authorised signatory

SCHEDULE 1

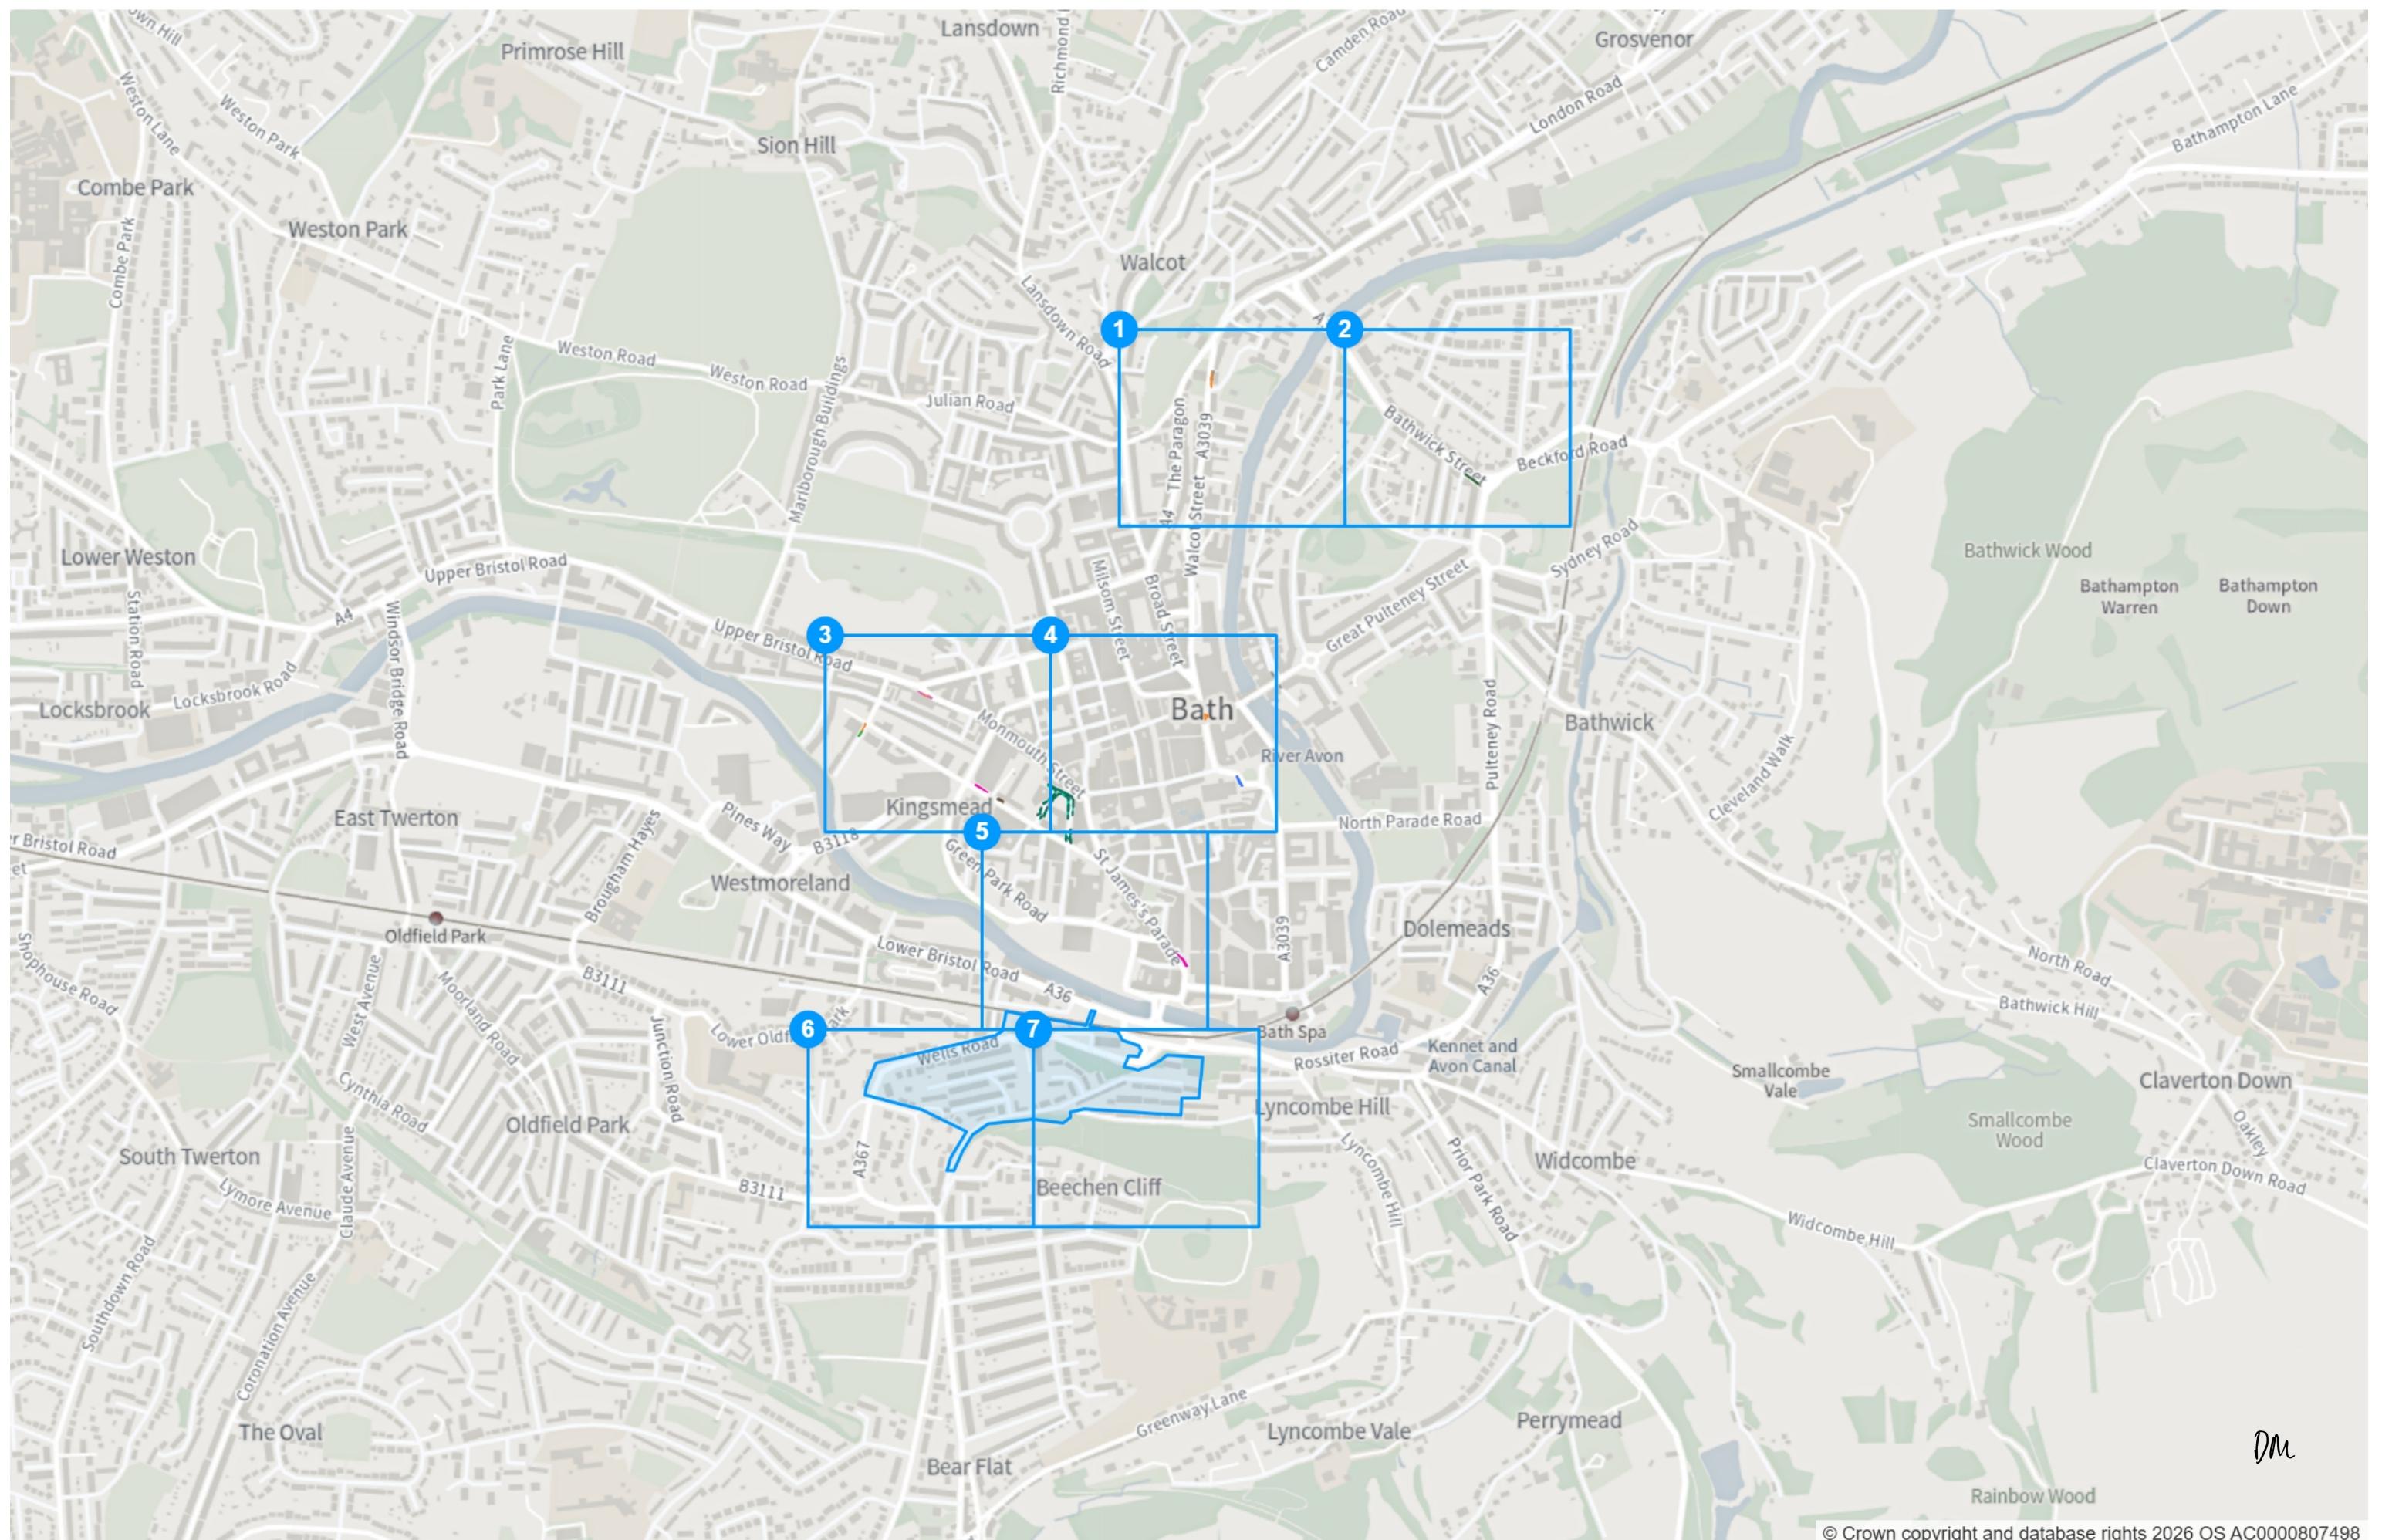

Static Order Guide

Map page indicator

Shows current map number against total and indicates if the legend is split over multiple pages eg. 2a, 2b, 2c





Change type

Indicates whether restrictions have been Added, Modified or Removed



Coloured spots

Restrictions with different attributes are marked with a lettered spot

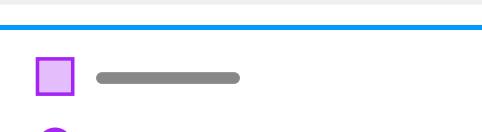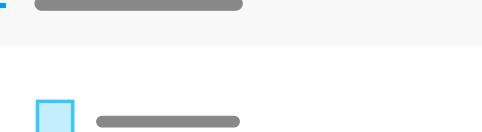

Restriction icons



⌚ Min stay ⌚ Max stay ⚡ No return ⌚ Tariff hours

⌚ Up to ⚡ Fuel surcharge ⚡ Event day ⚡ Emissions pricing



Restriction durations

Where no months or days are specified, restrictions apply all year and all week

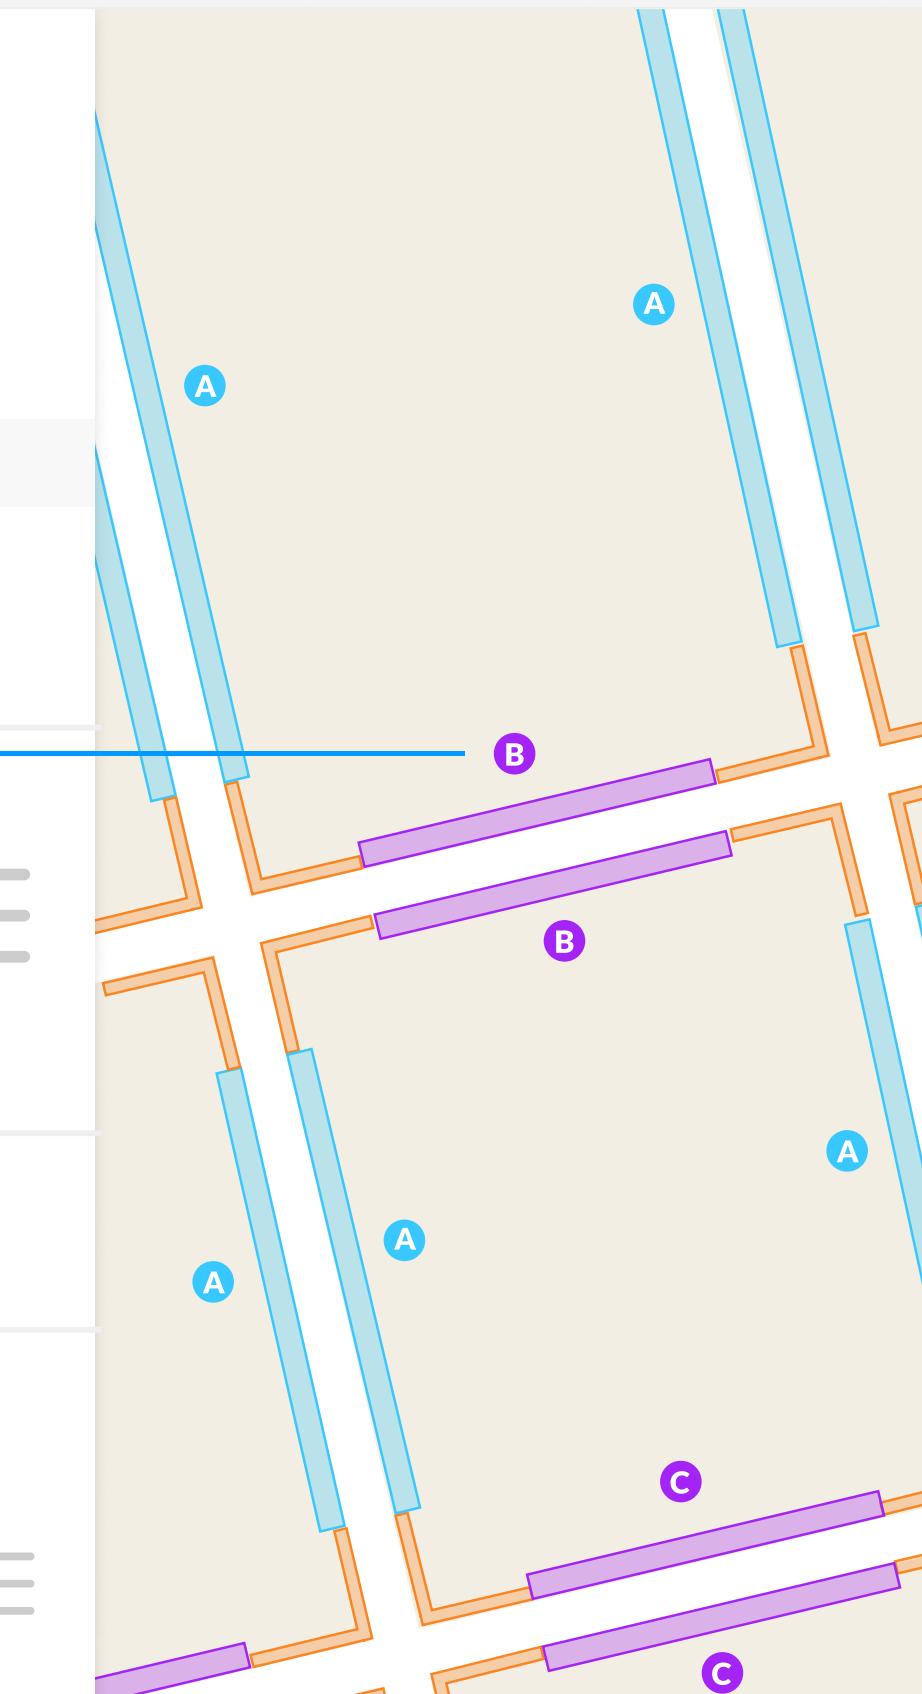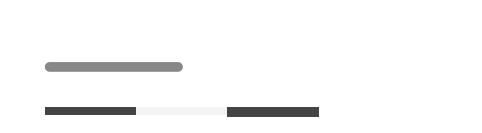

(25-063) (Various Roads, Central Area, Bath)
(Prohibition of Stopping, Waiting, Loading and Parking
Places) Order 202-

Map 1 of 7 Made 10/04/26

MODIFIED

No waiting at any time

At all times

REMOVED

Shared

Paid-for parking place (Central Zone)

08:00-19:00 ⊕ 2h ⊖ 1h


Resident permit holders parking place (Central Zone)

08:00-19:00

Scale: 1:1250 0 20 40 60m

NW 374936.674, 165651.352 SE 375369.878, 165269.472

© Crown copyright and database rights 2026 Ordnance Survey.
You are not permitted to copy, sub-license, distribute or sell any of this
data to third parties in any form. Licence number AC0000807498

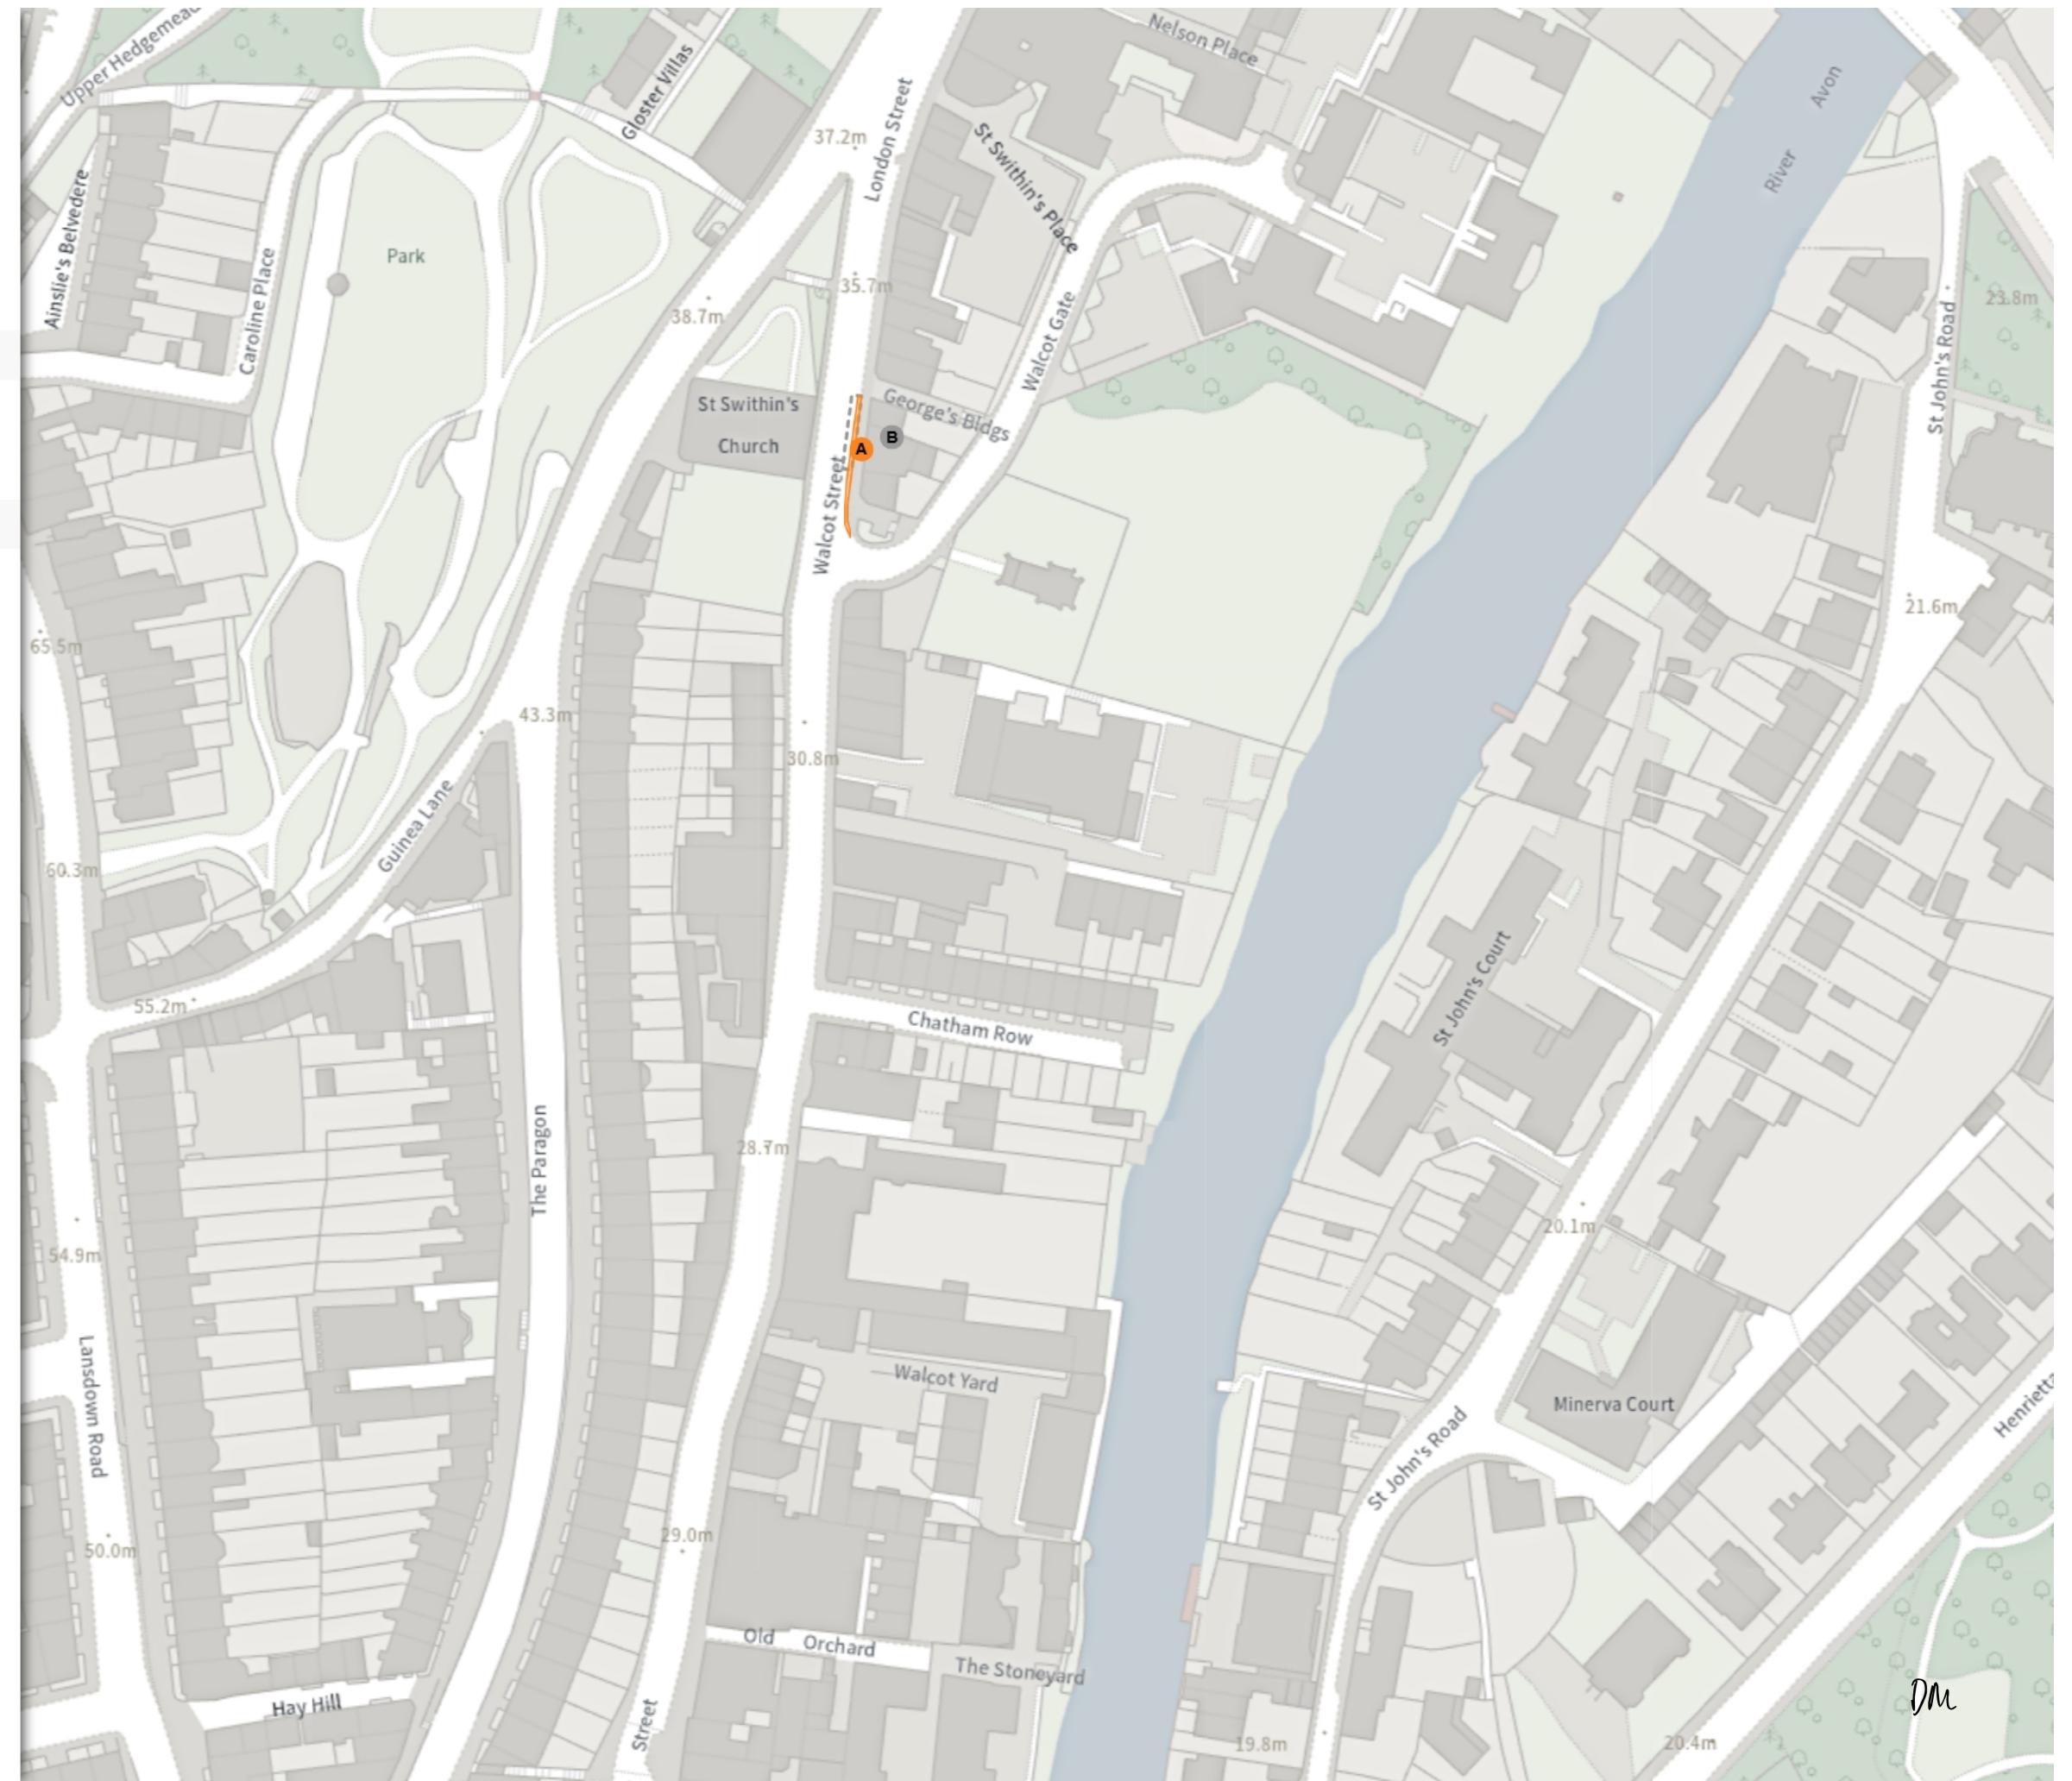

(25-063) (Various Roads, Central Area, Bath)
(Prohibition of Stopping, Waiting, Loading and Parking
Places) Order 202-

Map 2 of 7 Made 10/04/26

ADDED

Free parking place

A 08:00-19:00 ⊕ 1h ⊖ 1h

REMOVED


Free parking place

B 08:00-19:00 ⊕ 1h ⊖ 1h

Scale: 1:1250 0 20 40 60m

NW 375367.987, 165649.242 SE 375801.223, 165267.398

© Crown copyright and database rights 2026 Ordnance Survey.
You are not permitted to copy, sub-license, distribute or sell any of this
data to third parties in any form. Licence number AC0000807498

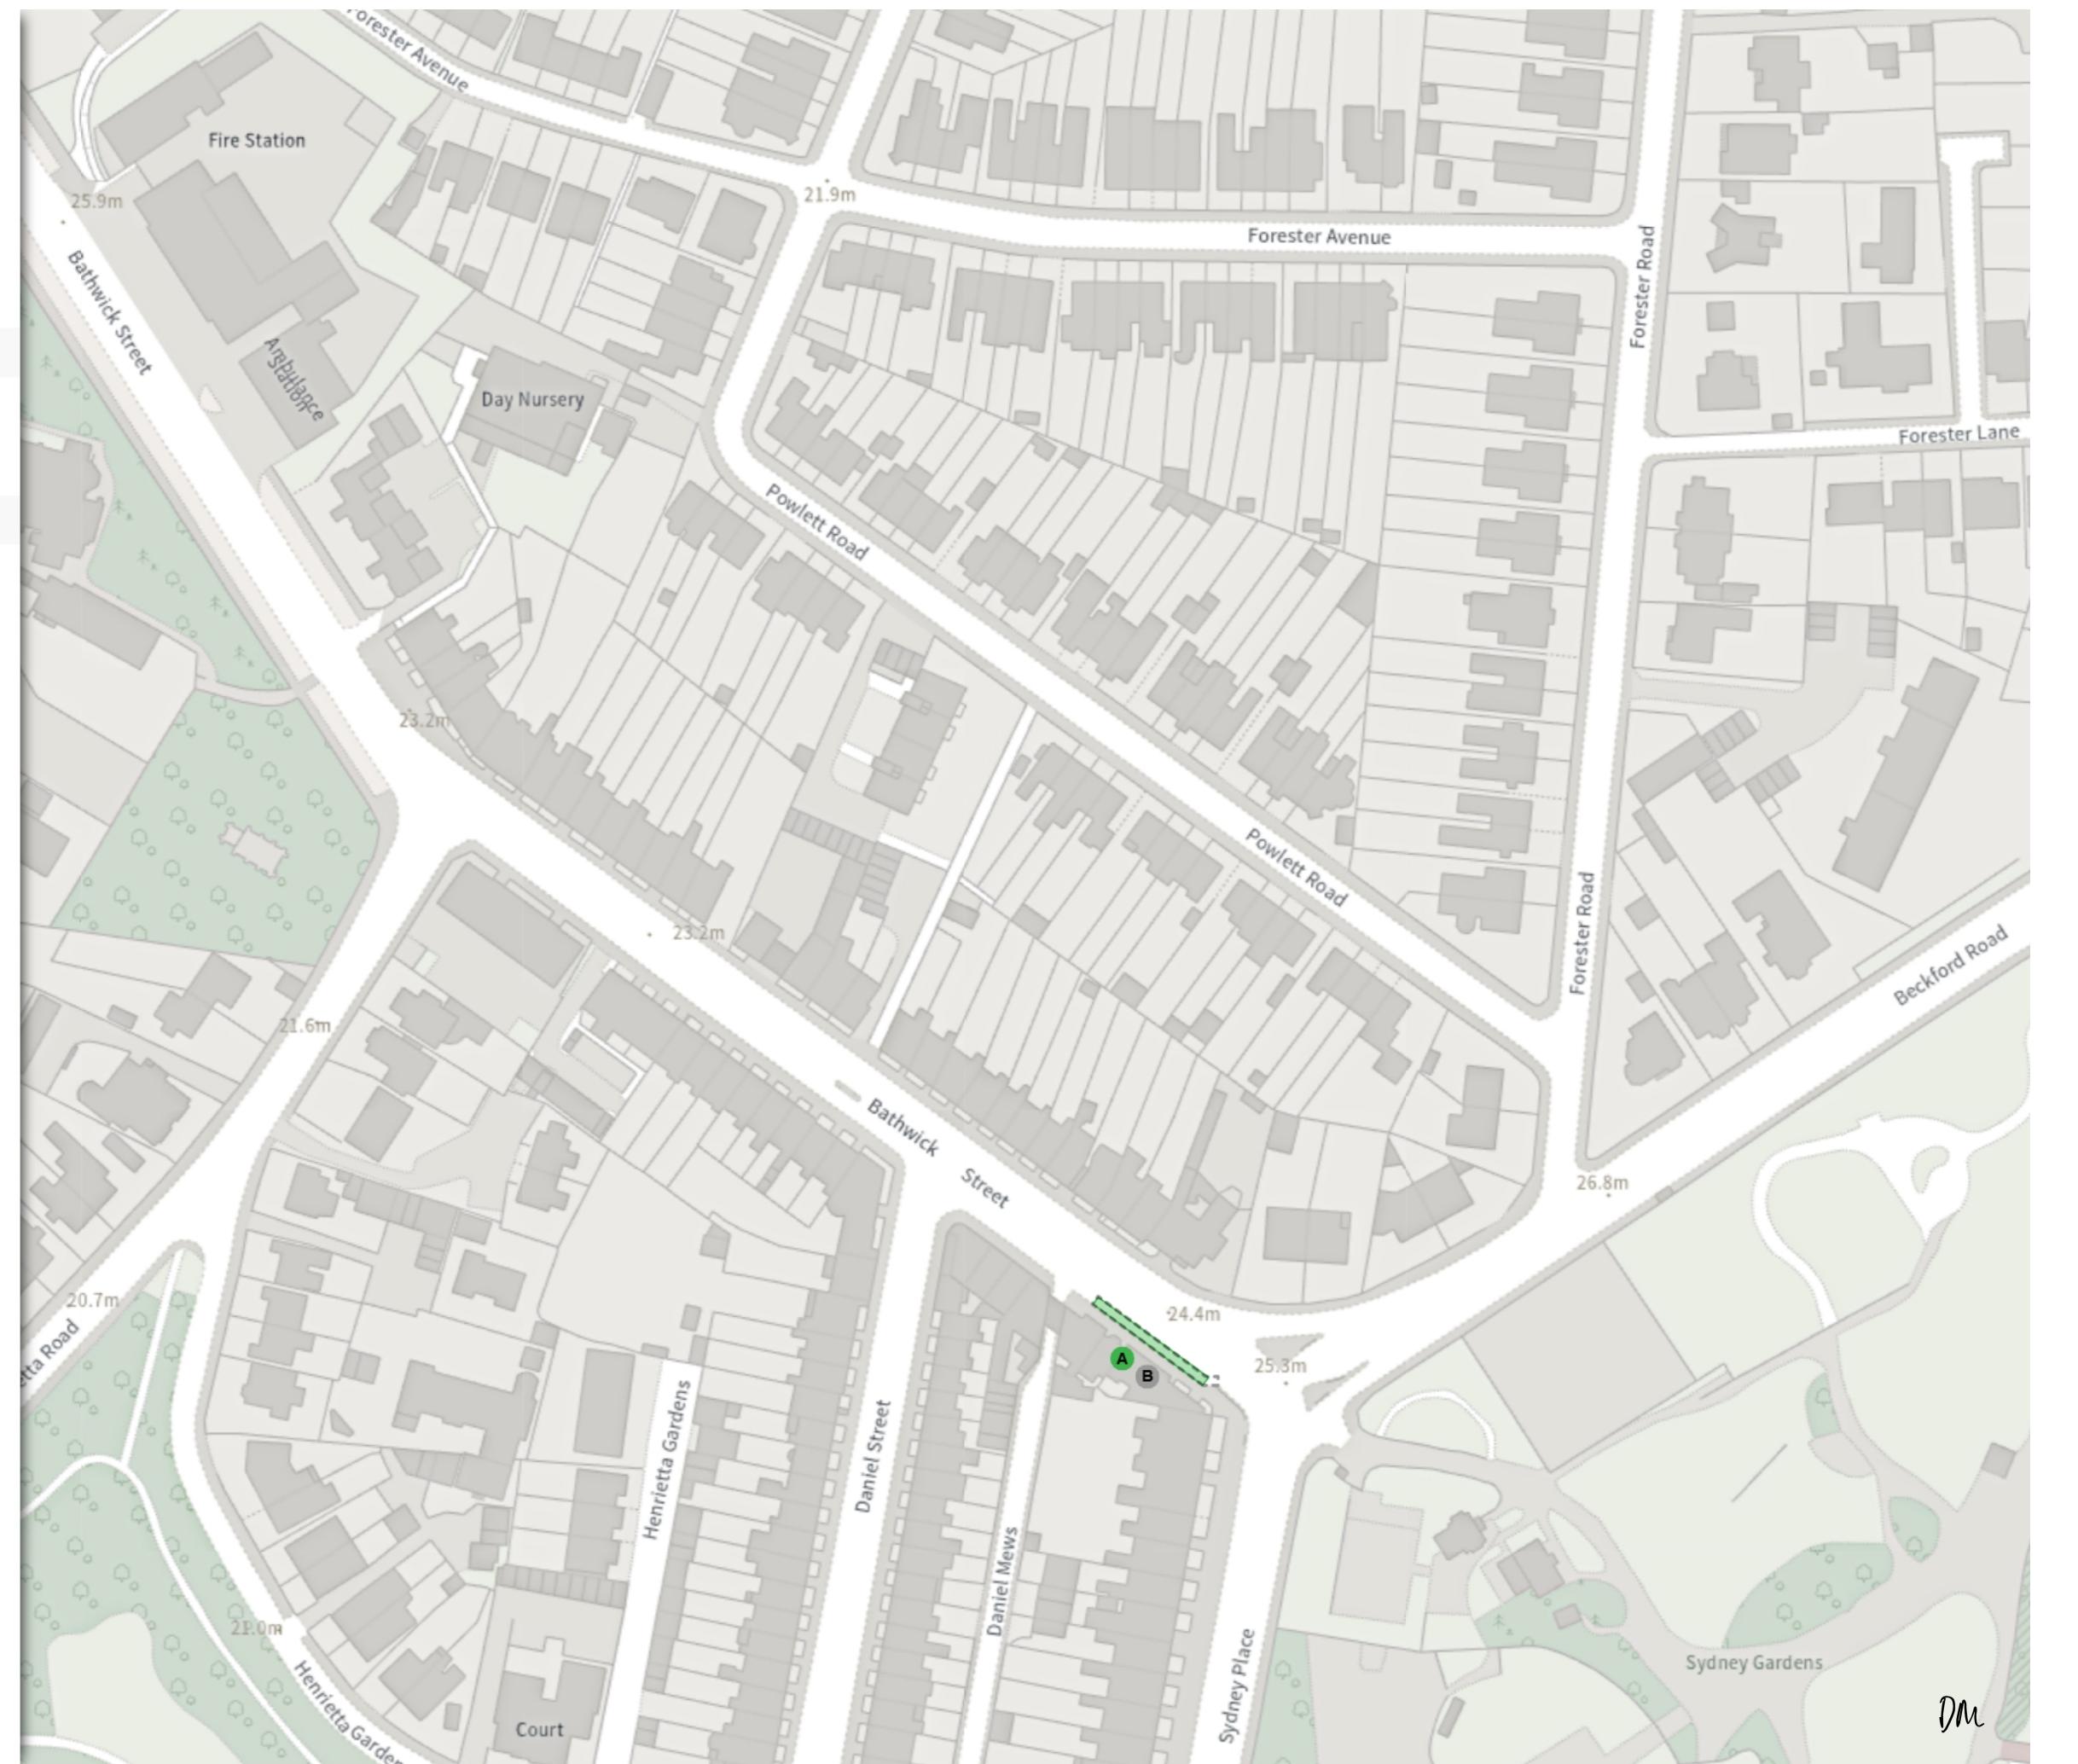

**(25-063) (Various Roads, Central Area, Bath)
(Prohibition of Stopping, Waiting, Loading and Parking
Places) Order 202-**

Map 3a of 7 Made 10/04/26

ADDED

■ Bus parking place

At all times 30m 1h

No waiting at any time

B At all times

Shared

C No waiting at any time

At all times

c No loading

11:00-00:00

Shared

D Paid-for parking place (Central Zone)

08:00-19:00

B Resident permit holders parking place (Central Zone)

08:00-19:00

Shared

5. Discretized numerical codes hold no position in place

22.22.16.22

09:00-16:30


F Loading place

07:30-09:00 16:30-19:00



NW 374370.466, 165070.376 SE 374803.677, 164688.400

© Crown copyright and database rights 2026 Ordnance Survey.
You are not permitted to copy, sub-license, distribute or sell any of the
data to third parties in any form. Licence number AC0000807498

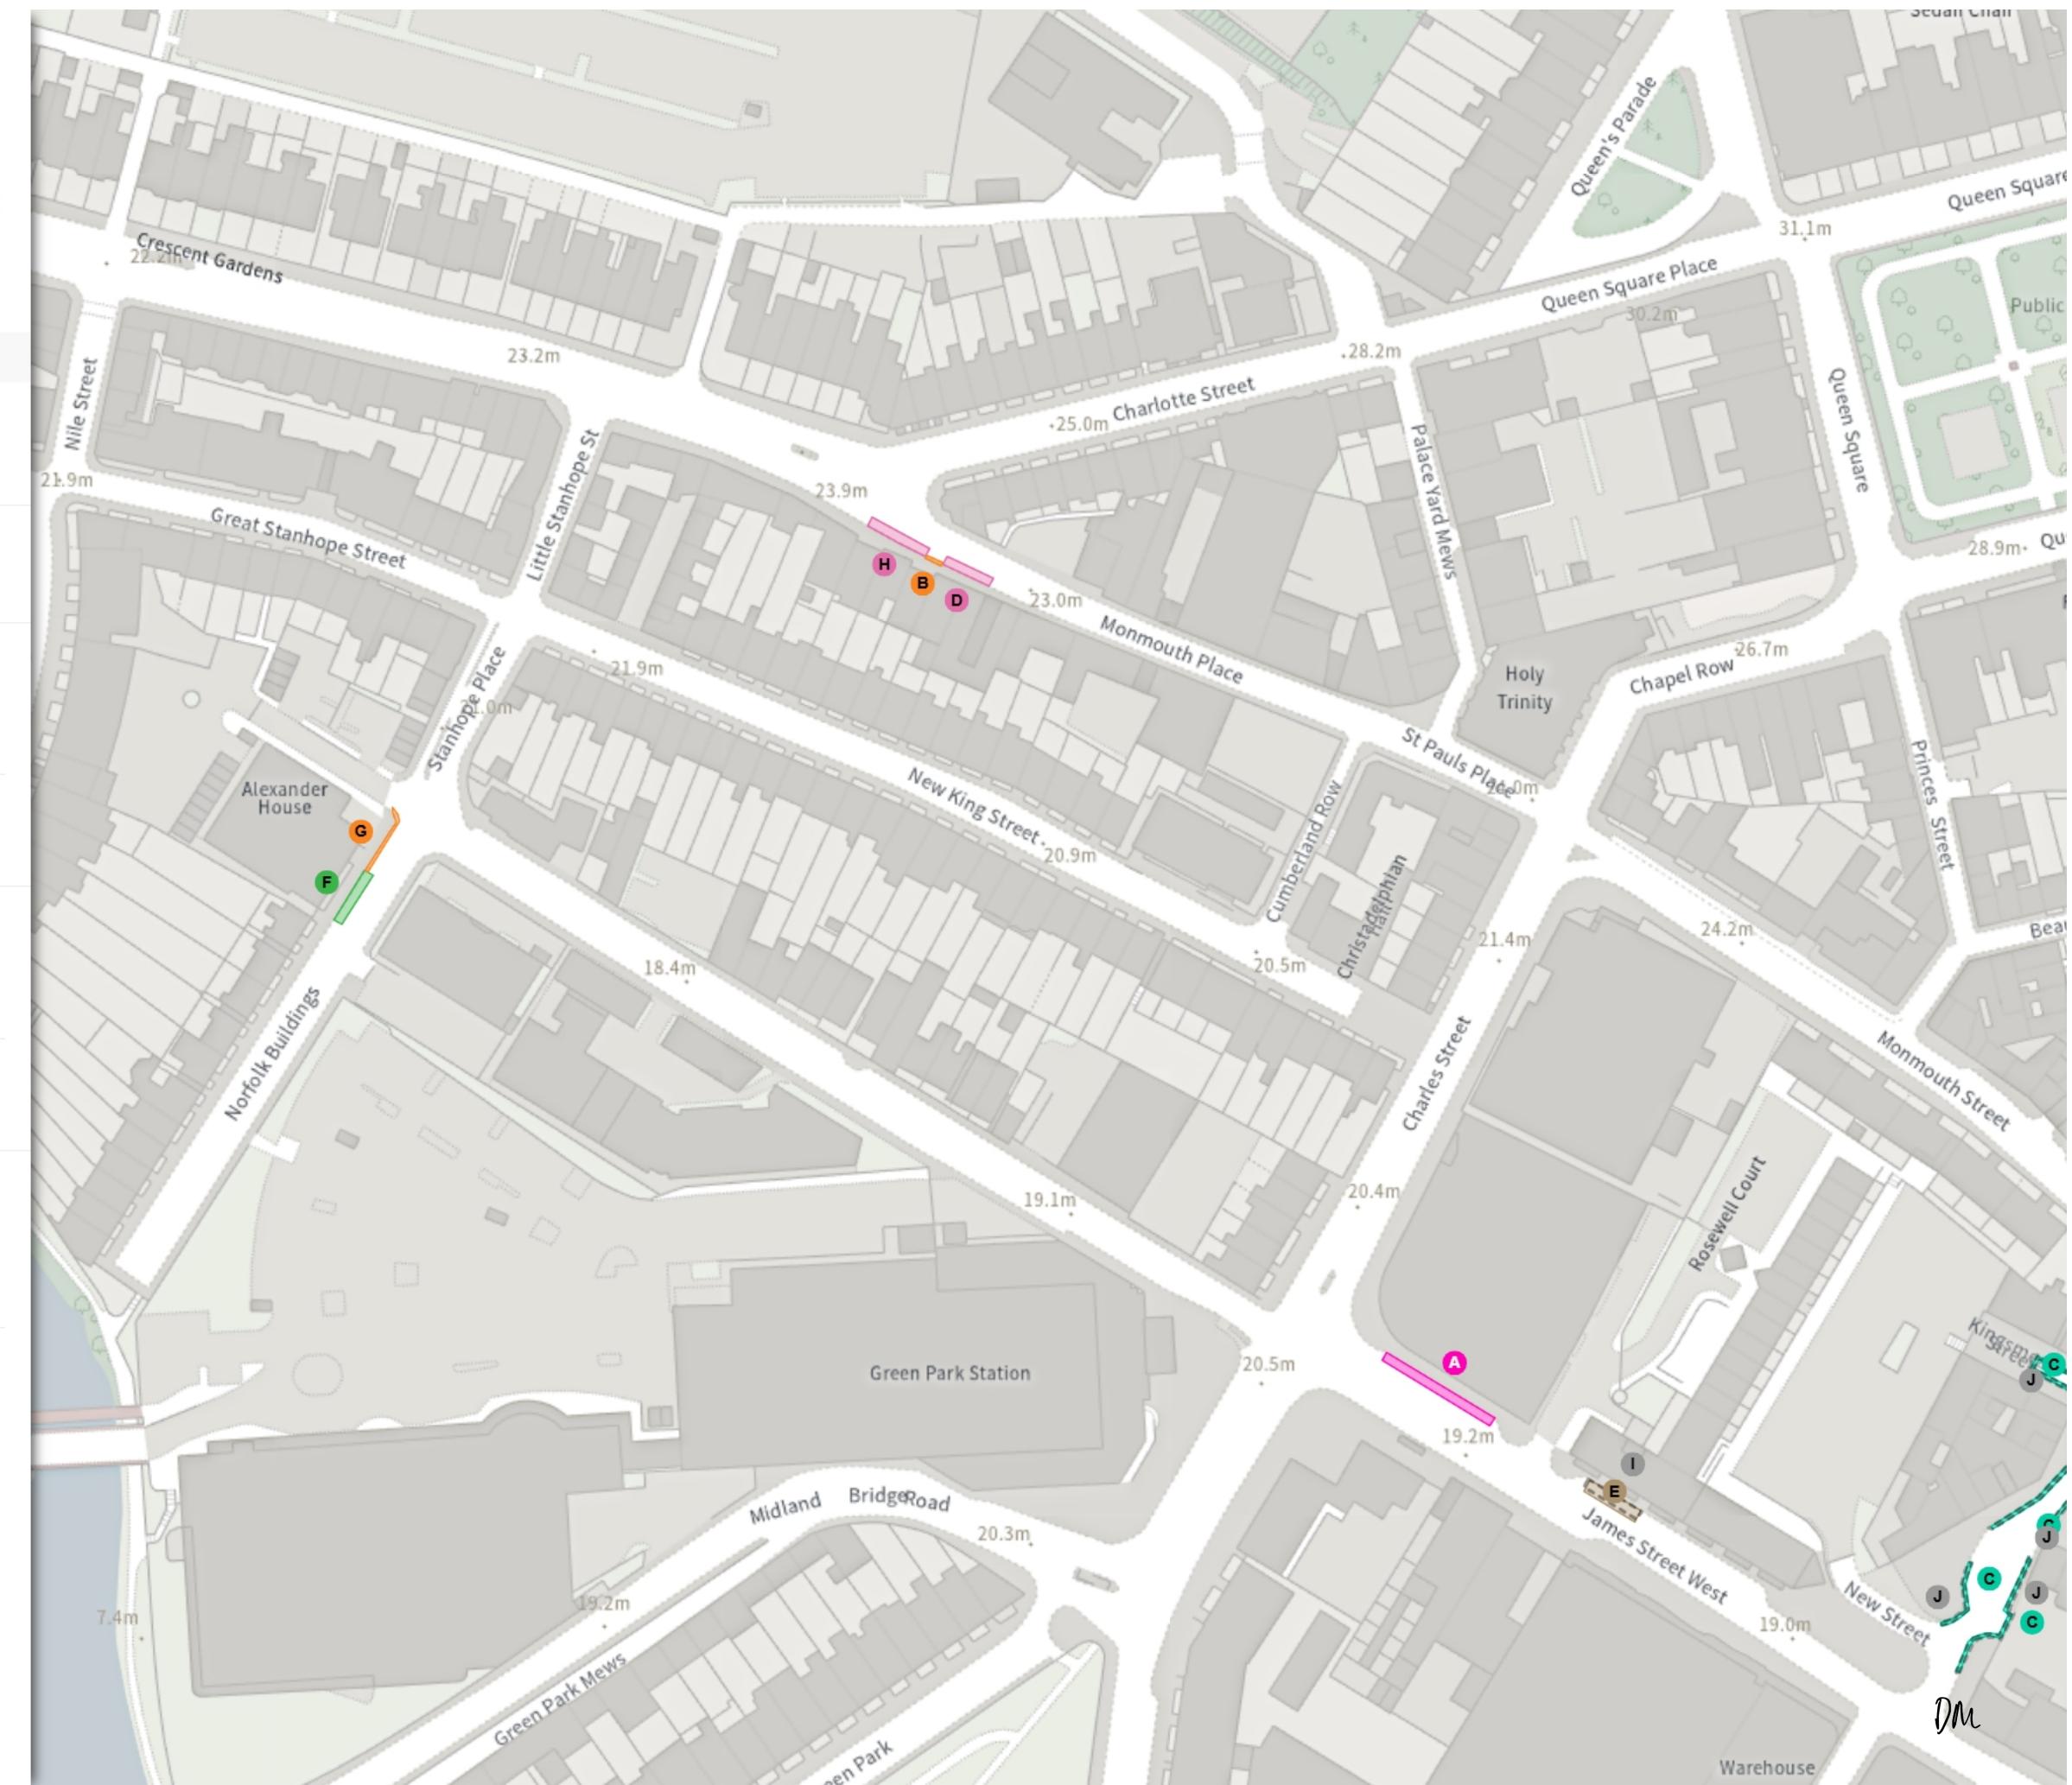

(25-063) (Various Roads, Central Area, Bath)
(Prohibition of Stopping, Waiting, Loading and Parking
Places) Order 202-

Map 3b of 7 Made 10/04/26

MODIFIED

 Free parking place

 Mon-Sat 08:00-18:00 2h 1h

No waiting at any time

G At all times

Shared

H Paid-for parking place (Central Zone)

08:00-19:00 ④ 1h ④ 1h

H Resident permit holders parking place (Central Zone)

08:00-19:00

REMOVED

Disabled persons' badge holders parking place

1 At all times

Shared

| No waiting at any time

At all times


1 No loading

11:00-00:00

N Scale: 1:1250 0 20 40 60

NW 374370.466, 165070.376 SE 374803.677, 164688.404

© Crown copyright and database rights 2026 Ordnance Survey.
You are not permitted to copy, sub-license, distribute or sell any of the
data to third parties in any form. Licence number AC00000807489.

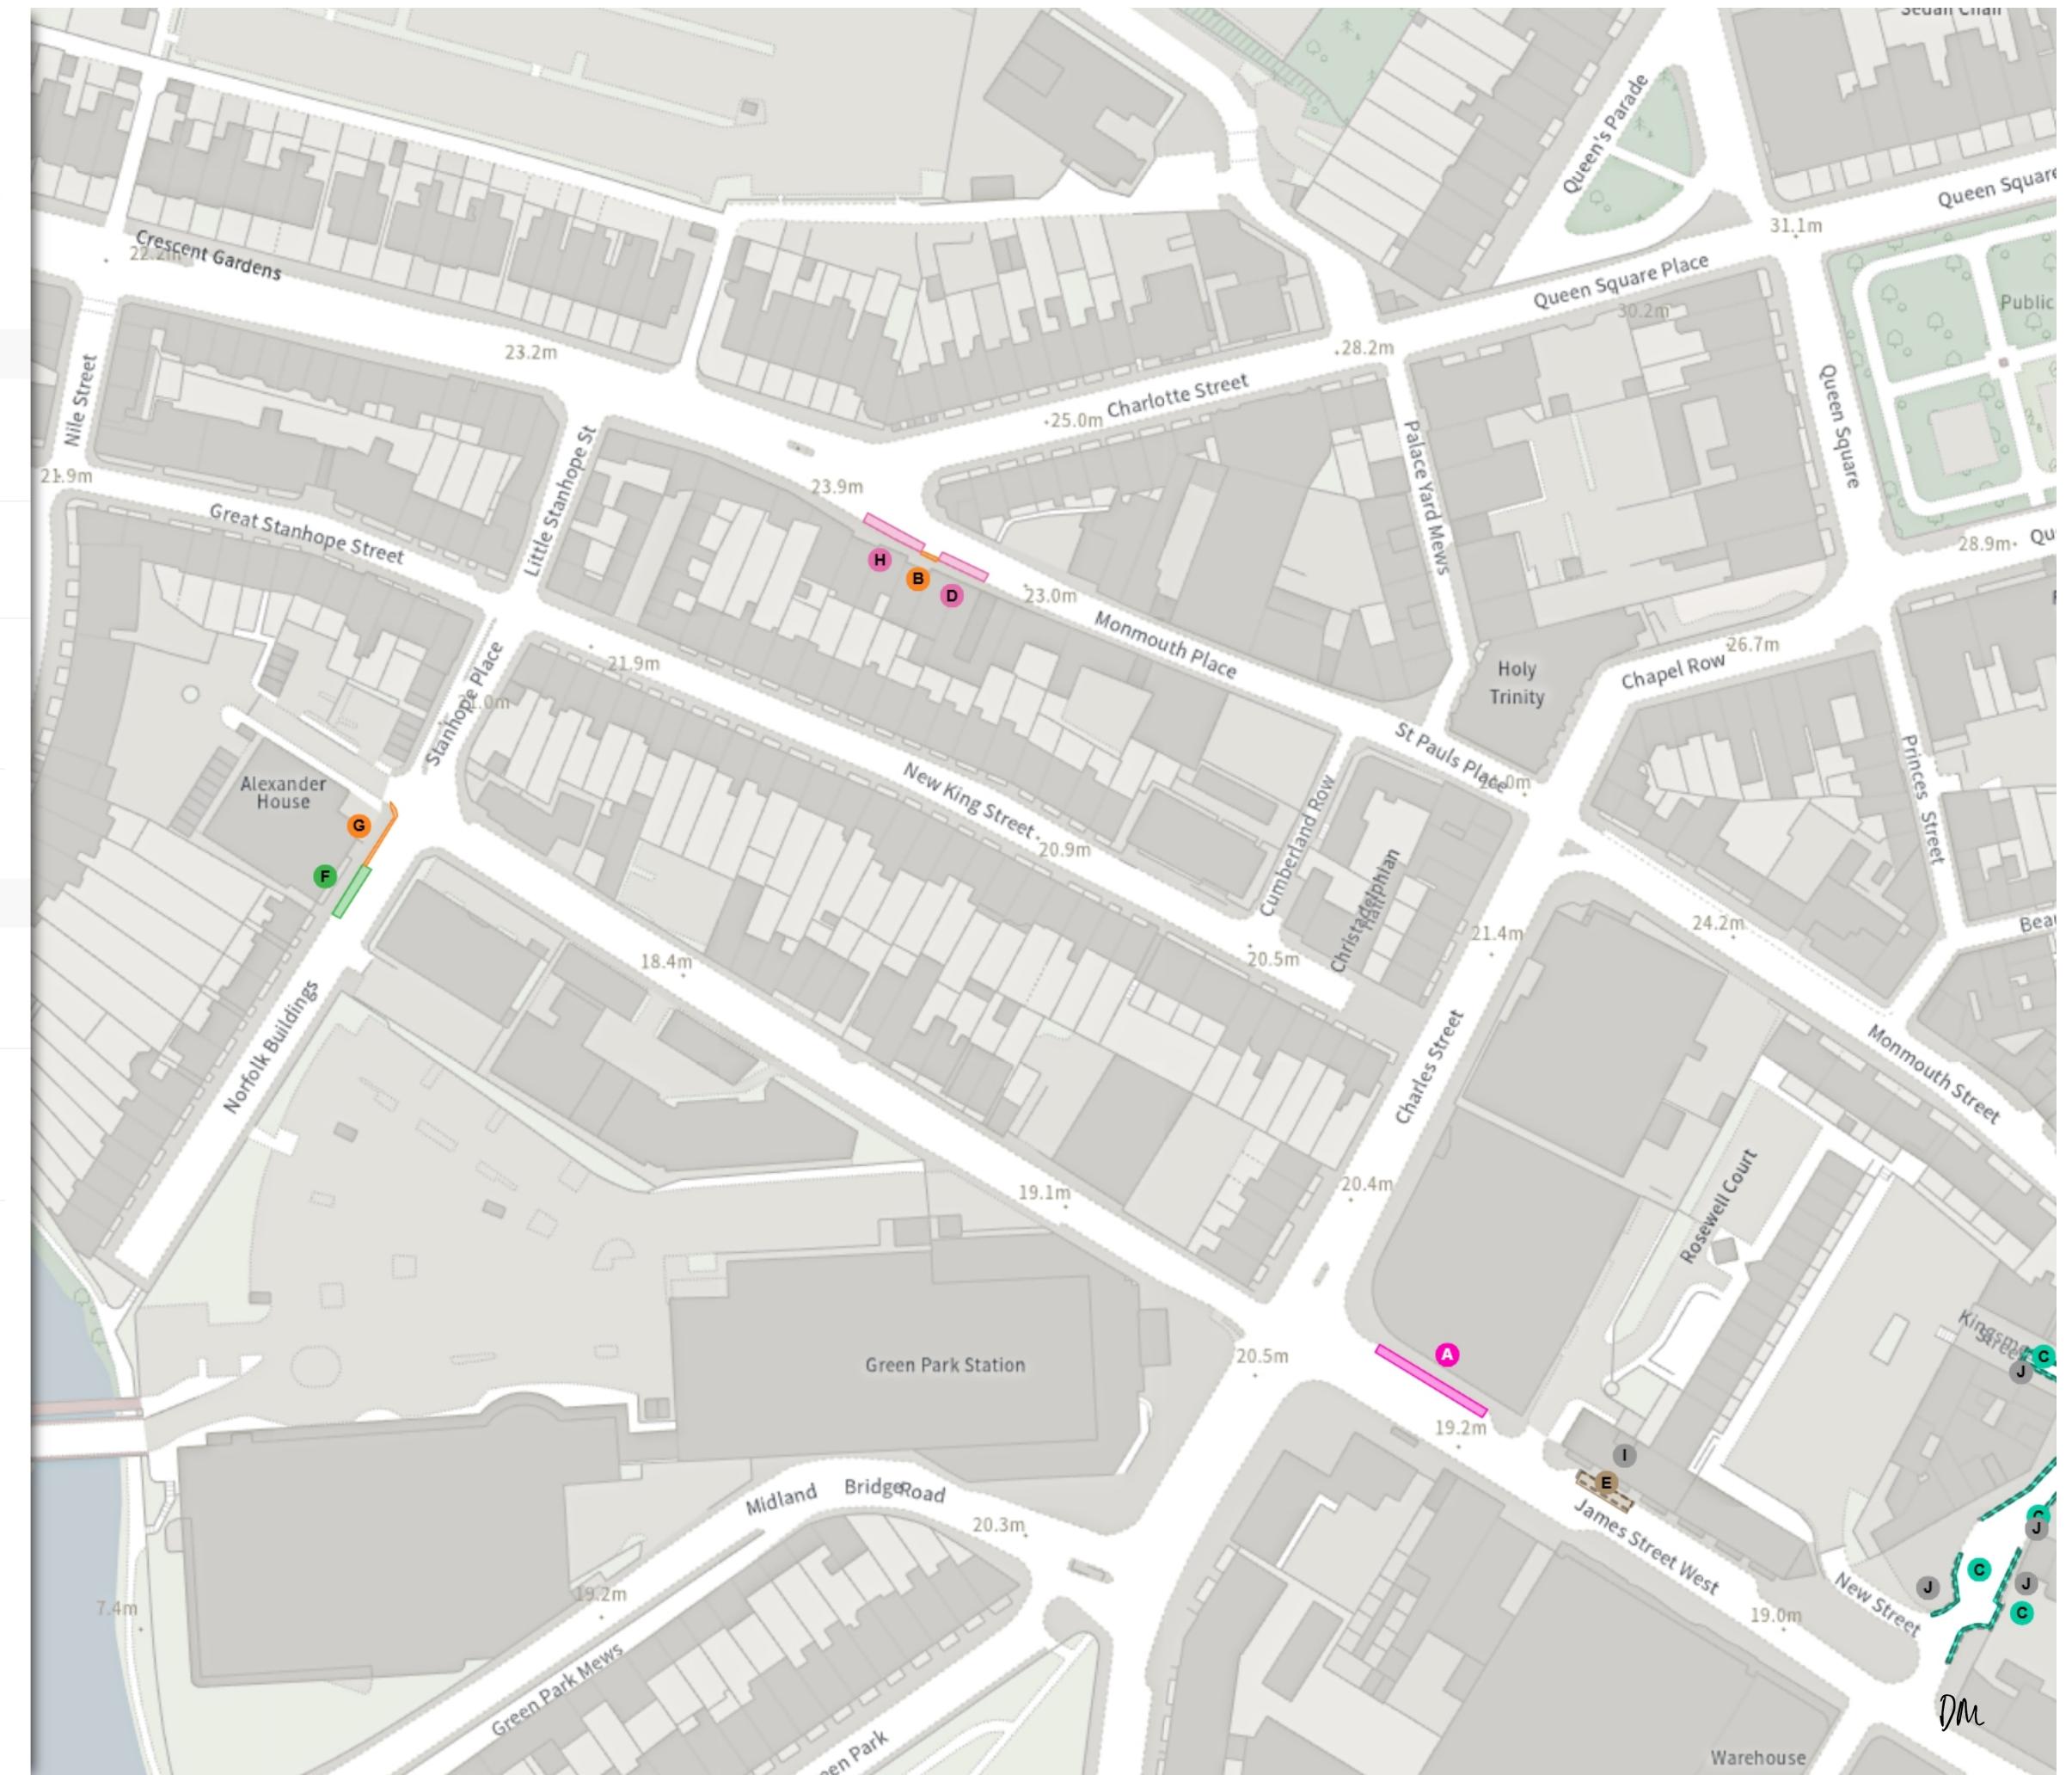

(25-063) (Various Roads, Central Area, Bath)
(Prohibition of Stopping, Waiting, Loading and Parking
Places) Order 202-

Map 4 of 7 Made 10/04/26

ADDED

■ No waiting at any time

A At all times

■ Shared

B No waiting at any time

At all times

B No loading

11:00-00:00

MODIFIED

■ Disabled persons' badge holders parking place

C At all times 3h 4h

REMOVED

■ Shared

D No waiting at any time

At all times


D No loading

11:00-00:00

A Scale: 1:1250 

NW 374801.828, 165068.218 SE 375235.071, 164686.283

© Crown copyright and database rights 2026 Ordnance Survey.
You are not permitted to copy, sub-license, distribute or sell any of this
data to third parties in any form. Licence number AC0000807498

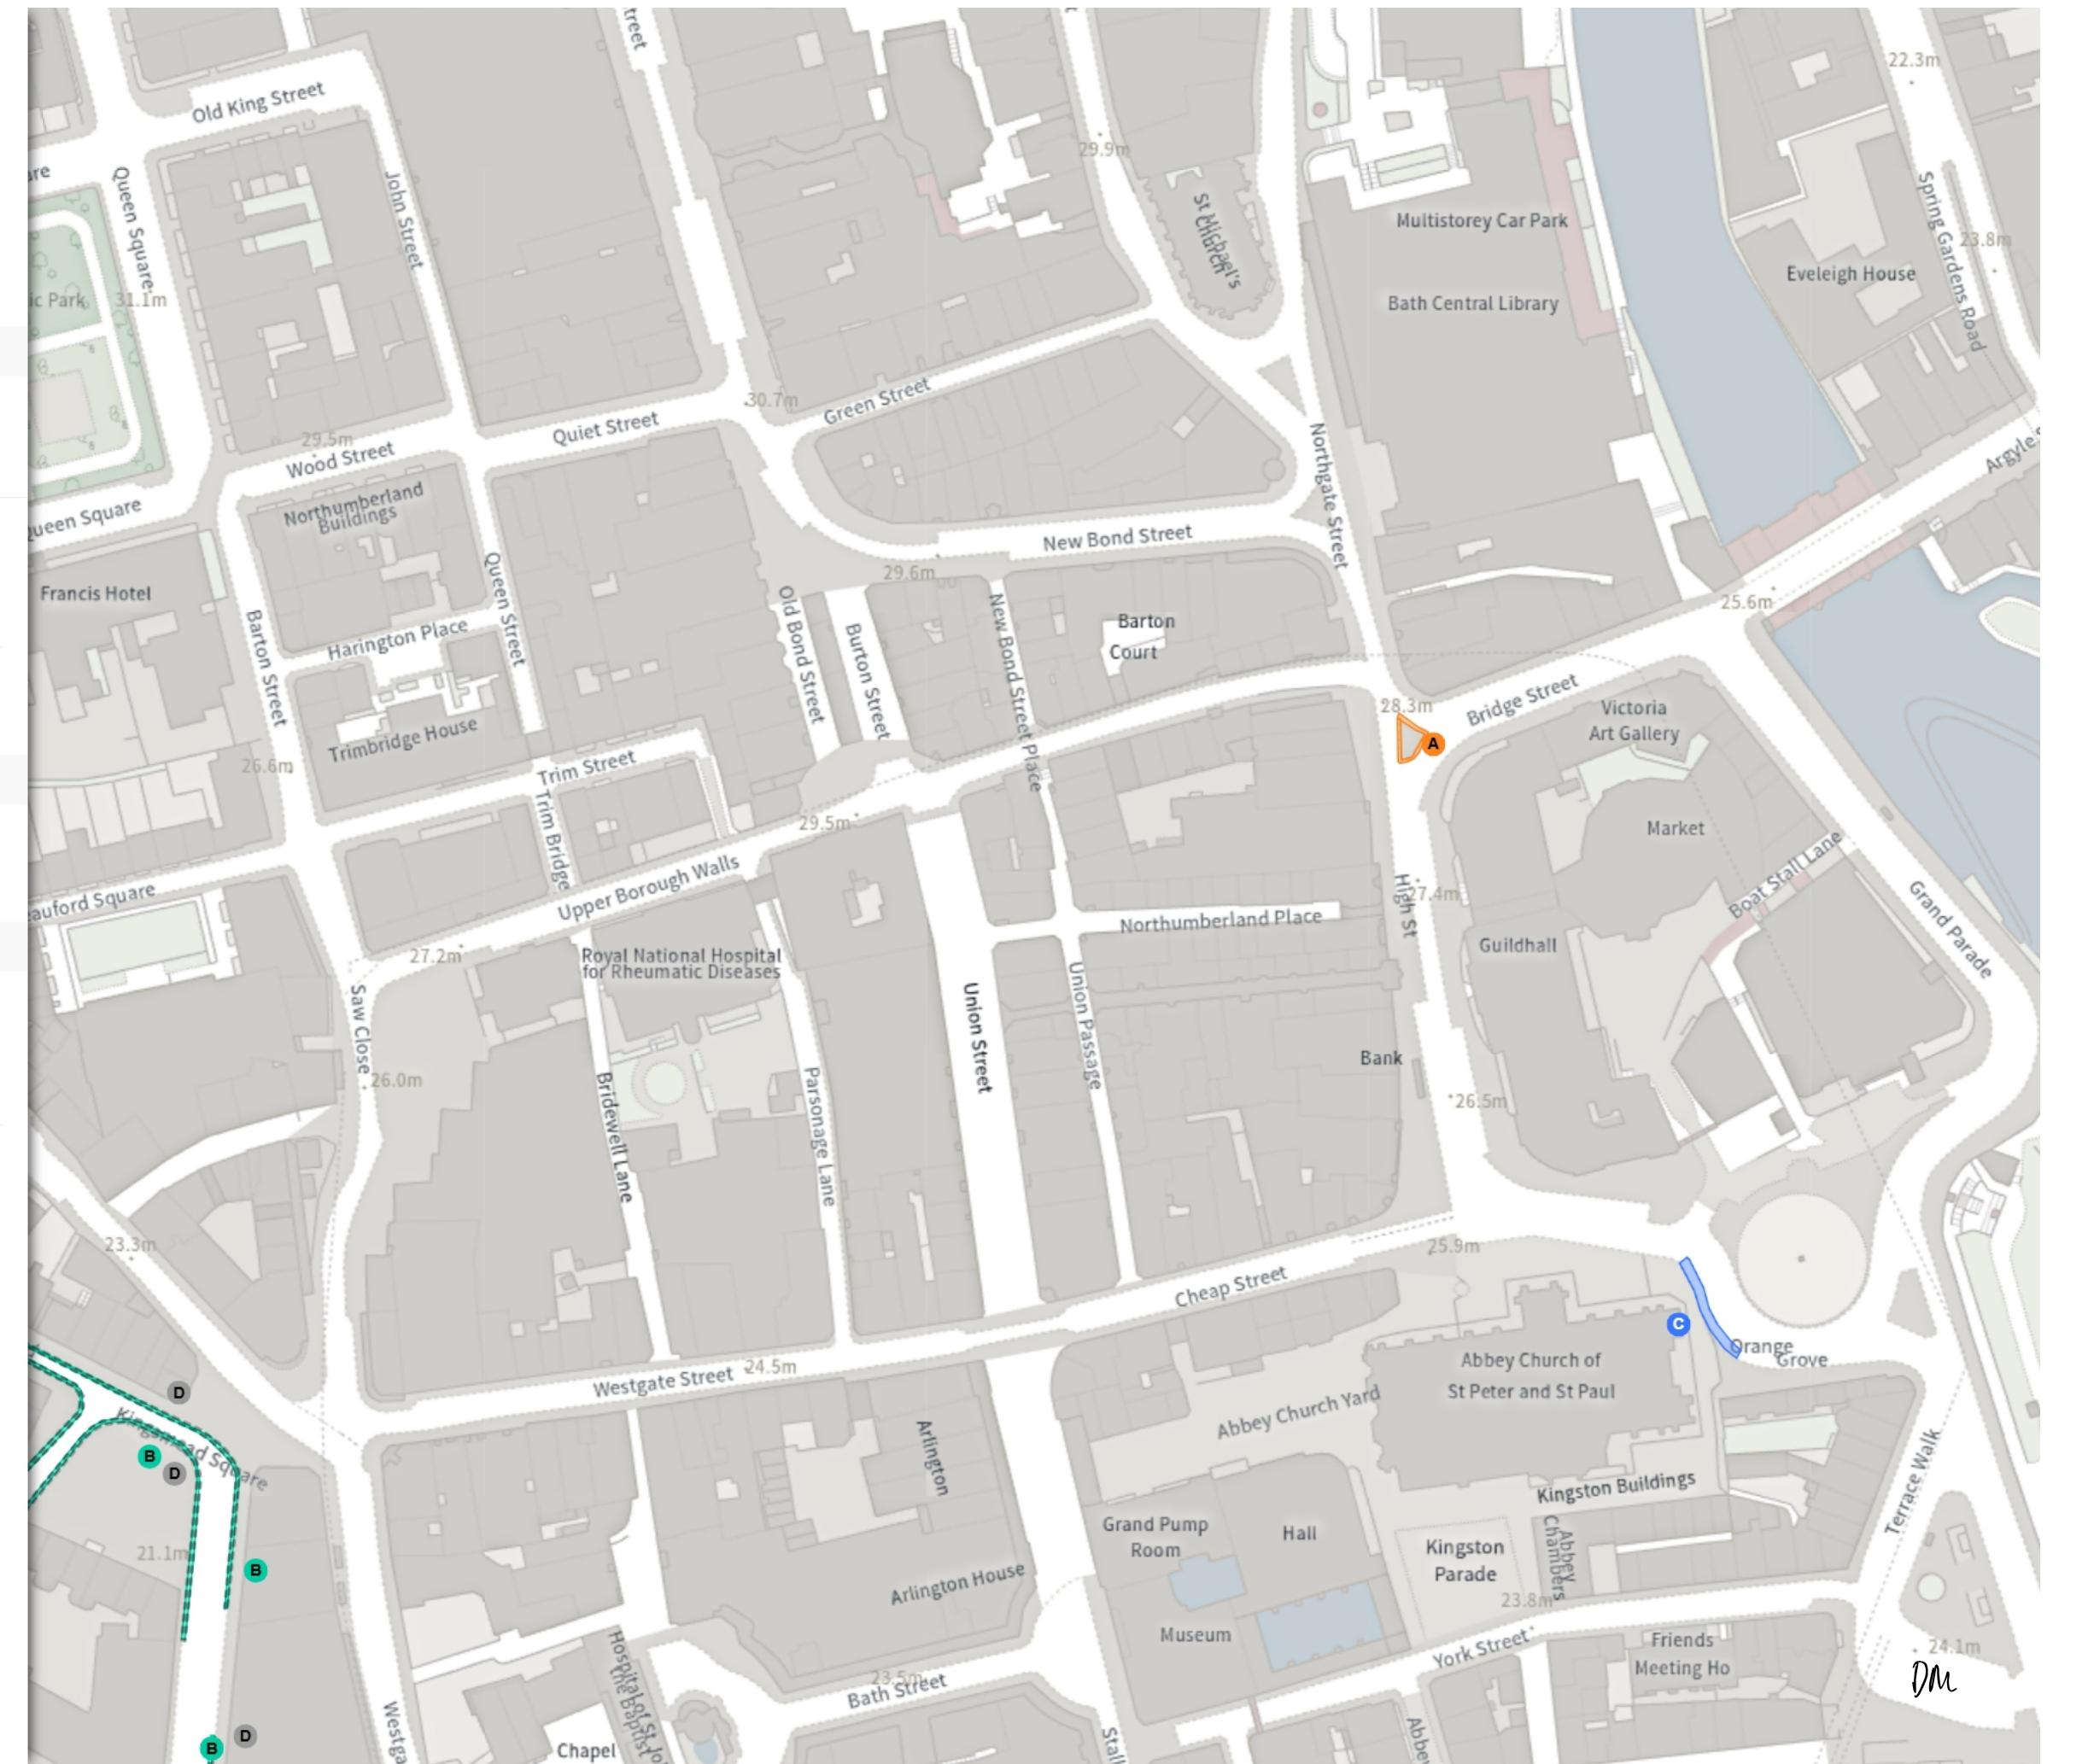

(25-063) (Various Roads, Central Area, Bath)
(Prohibition of Stopping, Waiting, Loading and Parking
Places) Order 202-

Map 5 of 7 Made 10/04/26

ADDED

Shared

A No waiting at any time

At all times

A No loading

11:00-00:00

MODIFIED

Taxi stopping area

B 23:30-06:00

Permit Parking Area (Zone 04)

C No waiting

08:00-18:00

Resident permit holders parking place (Zone 04)

08:00-18:00

Bus stop

Non-TRO Item

D 06:00-23:30

REMOVED

Shared

E No waiting at any time

At all times


E No loading

11:00-00:00

Scale: 1:1250 0 20 40 60m

NW 374668.918, 164692.425 SE 375102.184, 164310.451

© Crown copyright and database rights 2026 Ordnance Survey.
You are not permitted to copy, sub-license, distribute or sell any of this
data to third parties in any form. Licence number AC0000807498

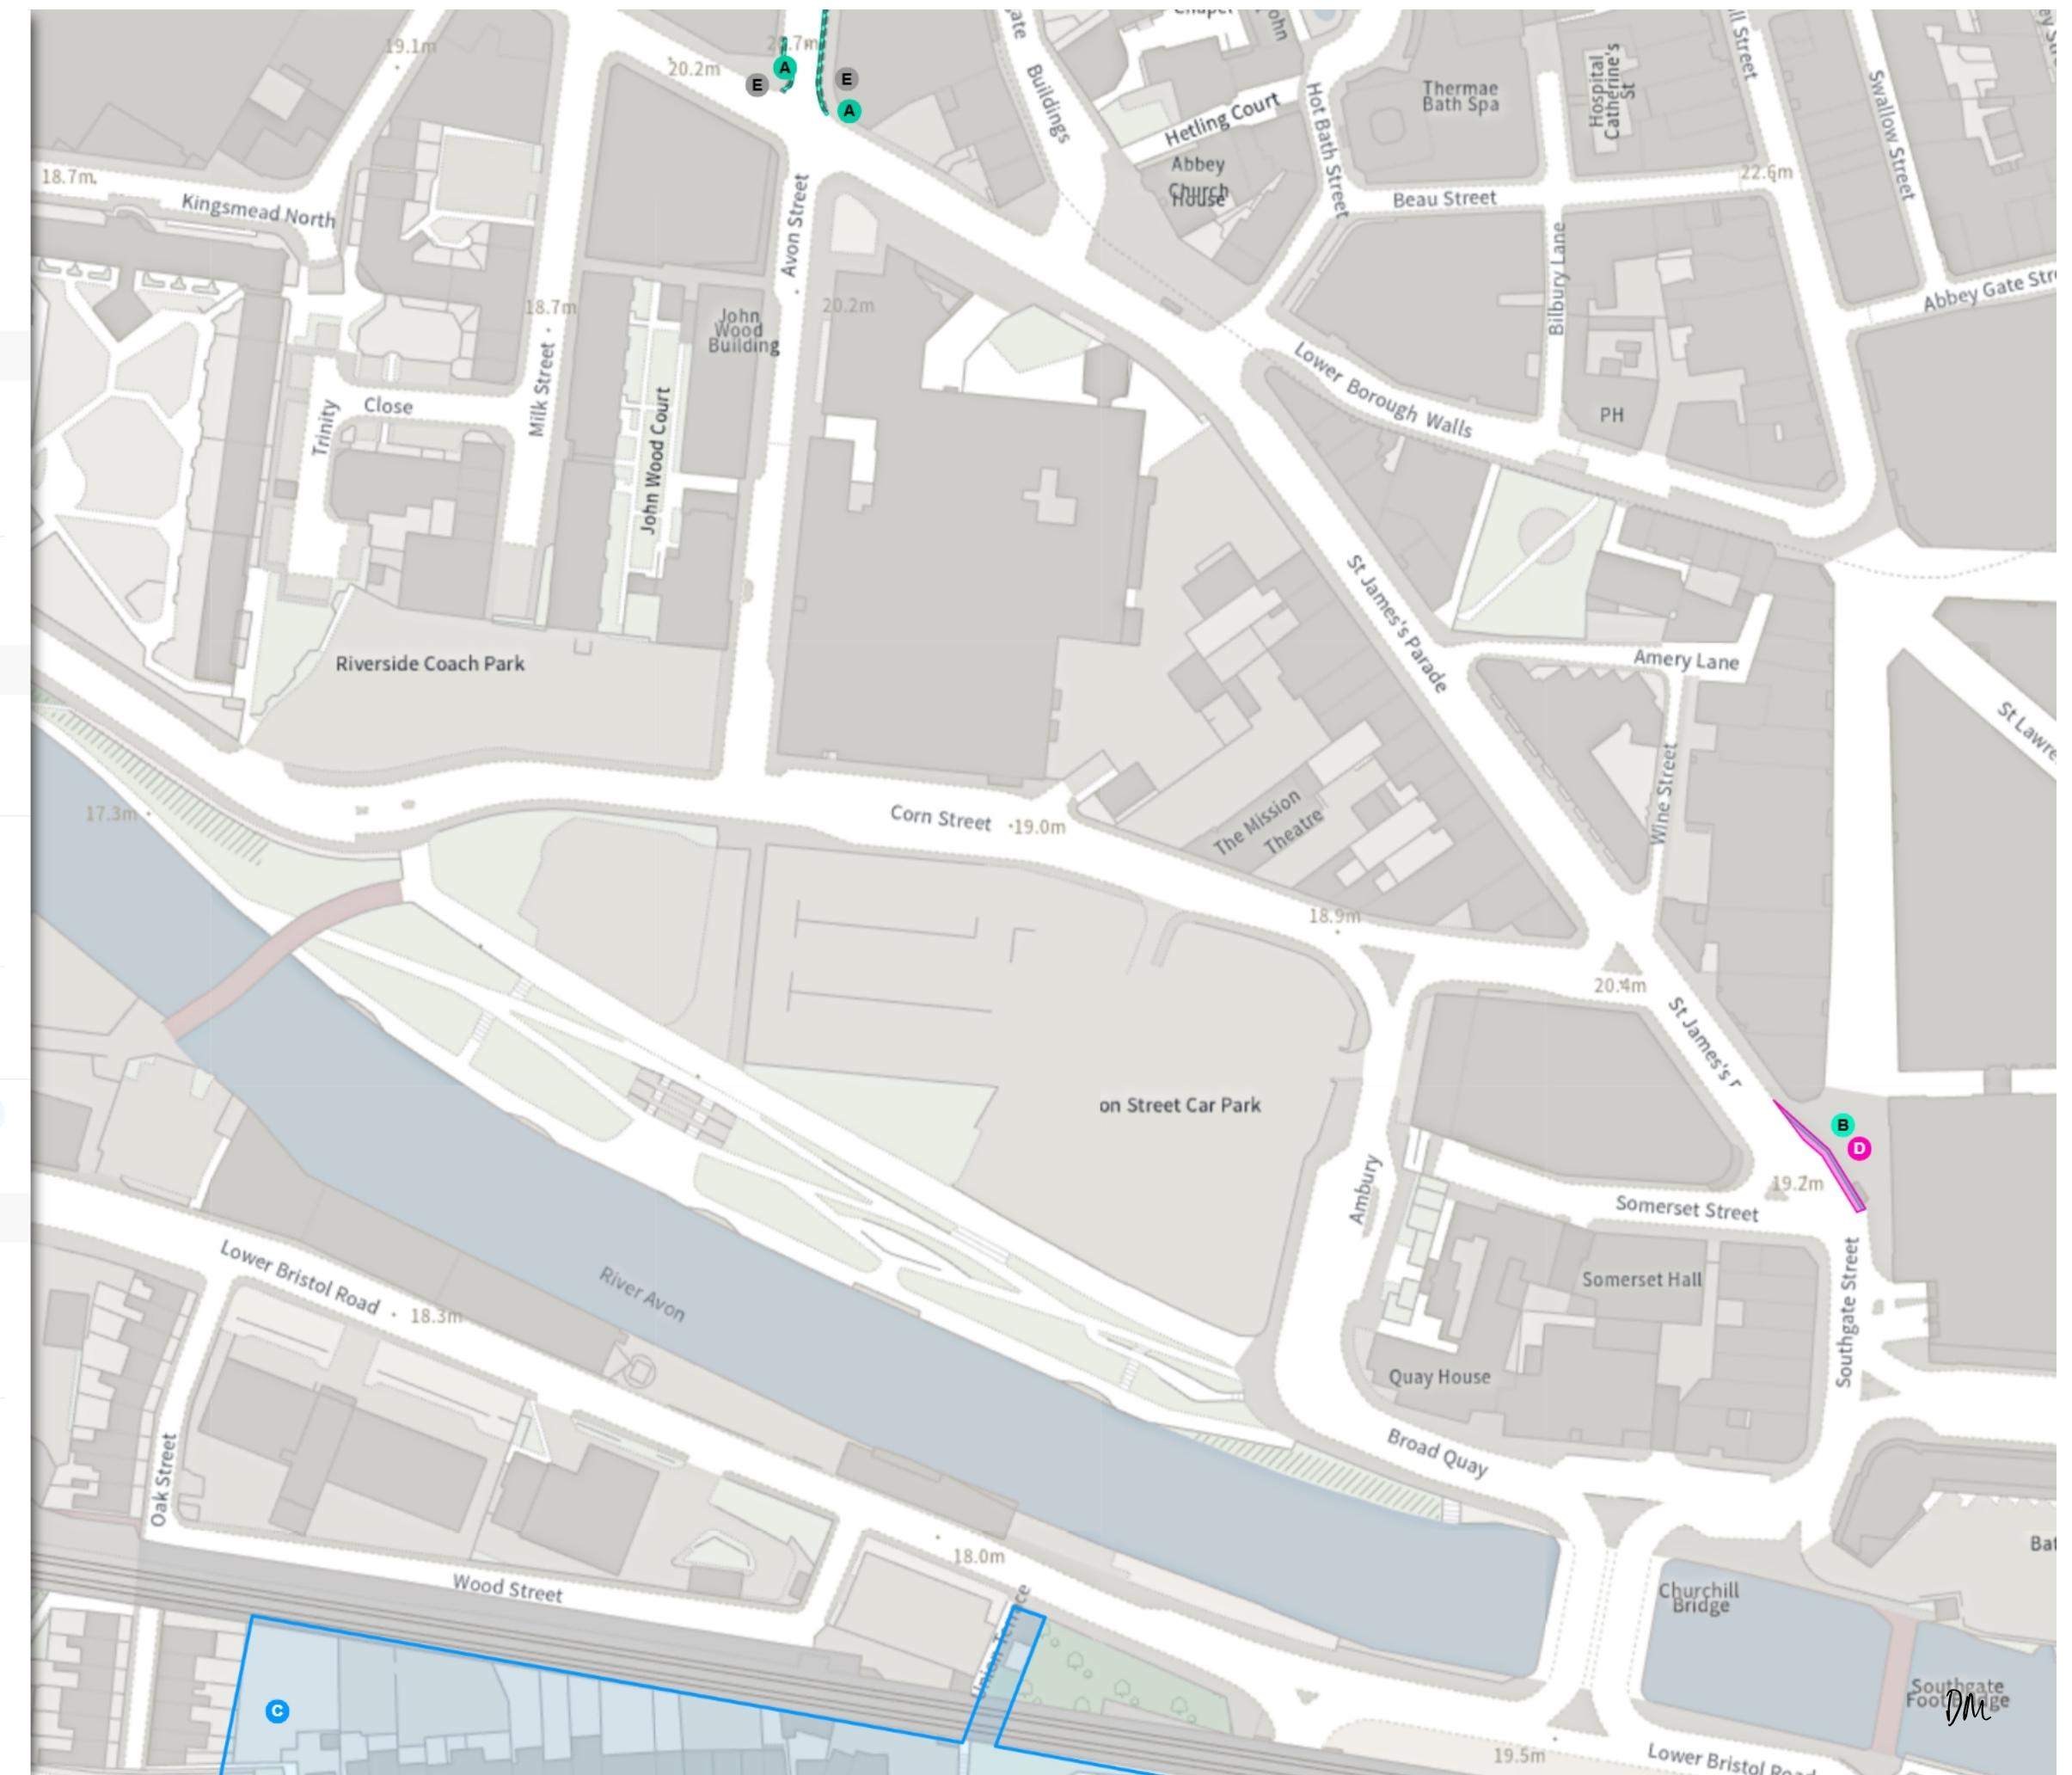

(25-063) (Various Roads, Central Area, Bath)
(Prohibition of Stopping, Waiting, Loading and Parking
Places) Order 202-

Map 6 of 7 Made 10/04/26

MODIFIED


Permit Parking Area (Zone 04)

A No waiting

08:00-18:00

A Resident permit holders parking place (Zone 04)

08:00-18:00

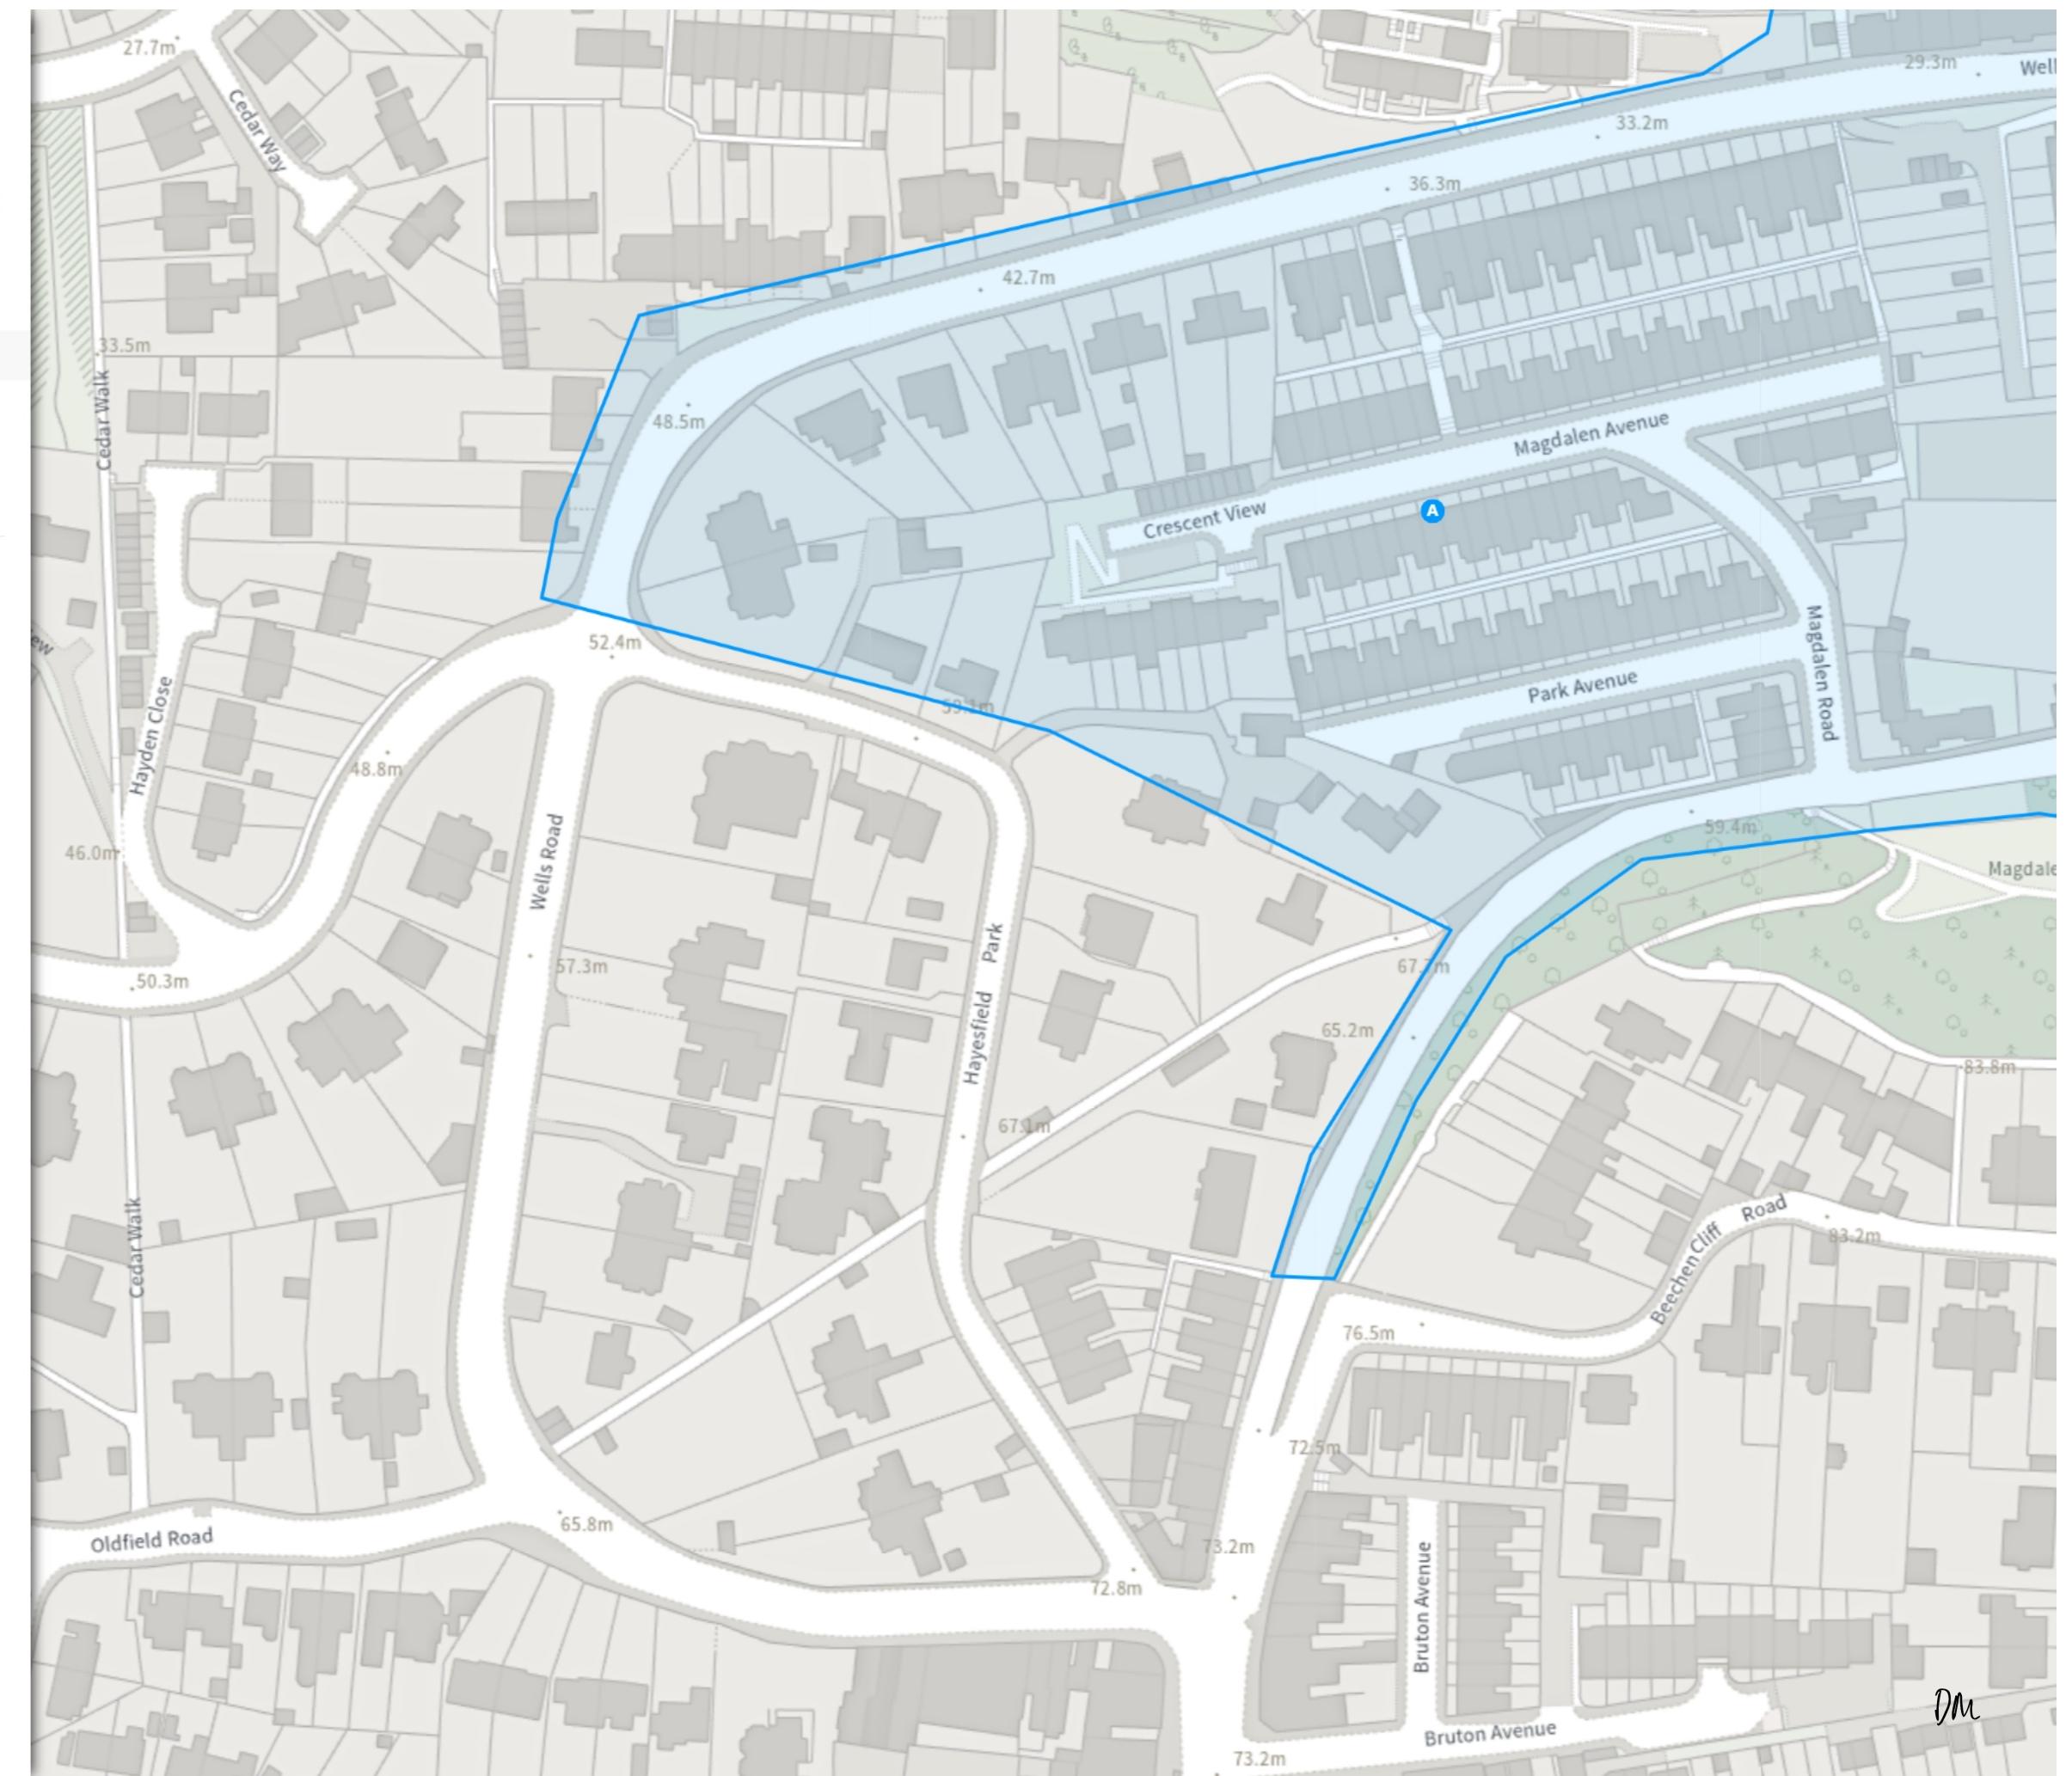

Scale: 1:1250 0 20 40 60m

NW 374334.184, 164317.624 SE 374767.458, 163935.594

© Crown copyright and database rights 2026 Ordnance Survey.
You are not permitted to copy, sub-license, distribute or sell any of this
data to third parties in any form. Licence number AC0000807498

DM

(25-063) (Various Roads, Central Area, Bath)
(Prohibition of Stopping, Waiting, Loading and Parking
Places) Order 202-

Map 7 of 7 Made 10/04/26

MODIFIED

Permit Parking Area (Zone 04)

No waiting

08:00-18:00

Resident permit holders parking place (Zone 04)

08:00-18:00

Scale: 1:1250 0 20 40 60m

NW 374765.61, 164315.463 SE 375198.915, 163933.469

© Crown copyright and database rights 2026 Ordnance Survey.
You are not permitted to copy, sub-license, distribute or sell any of this
data to third parties in any form. Licence number AC0000807498

