

BATH AND NORTH EAST SOMERSET COUNCIL

(25-052) (VARIOUS ROADS, CENTRAL AREA, BATH) (PROHIBITION OF STOPPING, WAITING, LOADING AND PARKING PLACES) ORDER 2026

The Bath and North East Somerset Council (“the Council”) in exercise of its powers under sections 1, 2, 4, 32, 35, 45, 46, 49, 51, 53 and 63A of and Part IV of Schedule 9 and 84(1), 84(2) to the Road Traffic Regulation Act 1984 (“the 1984 Act”) and of all other enabling powers, after consultation with the chief officer of police in accordance with Part III of Schedule 9 to the 1984 Act, makes the following order:-

Part 1: Implementation and Citation

1. This order is made on the 19th February 2026 and shall come into operation on the 6th March 2026 and may be cited as (25-052) (Various Roads, Central Area, Bath) (Prohibition of Stopping, Waiting, Loading and Parking Places) Order 2026.
2. Any reference in this Order to any enactment shall be construed as a reference to that enactment as amended by any subsequent enactment.

Part 2: Additions, Revocations and Modifications

1. The Bath and North East Somerset Council (Various Roads, Bath and North East Somerset) (Prohibition of stopping, waiting, loading and parking places) (Consolidation) Order 2024 (as amended) is varied as provided by the following plans attached to schedule 1 in this Order.
2. The plan(s) attached to this Order are hereby attached to (25-052) (Various Roads, Central Area, Bath) (Prohibition of Stopping, Waiting, Loading and Parking Places) Order 2026 and forms part of that Order.

Given under the Common Seal of the Bath and North East Somerset Council the 19th day of February 2026.

THE COMMON SEAL of
BATH AND NORTH EAST
SOMERSET COUNCIL
was hereunto affixed in the
presence of:-




Sealed By: Bath & North East Somerset Council
Sealed Time: 2026/02/19 | 09:15 GMT

Rachel O'Sullivan

Authorised signatory

SCHEDULE 1

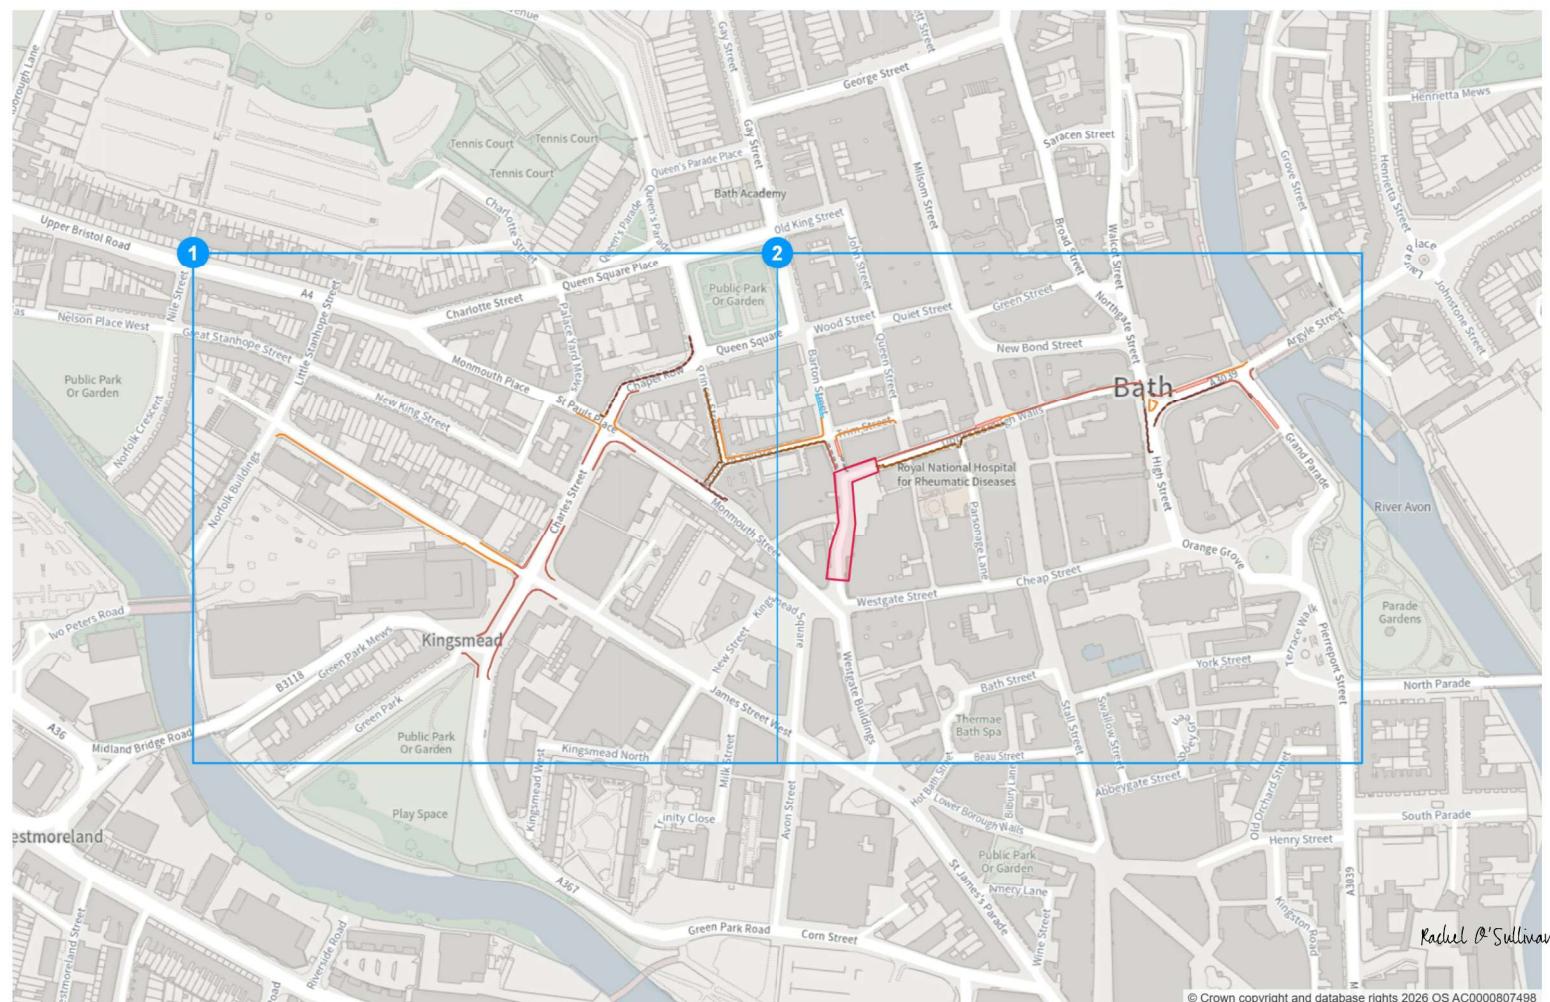

Static Order Guide

Map page indicator

Shows current map number against total and indicates if the legend is split over multiple pages eg. 2a, 2b, 2c



Change type

Indicates whether restrictions have been Added, Modified or Removed



Coloured spots

Restrictions with different attributes are marked with a lettered spot





Restriction icons

Min stay Max stay No return Tariff hours
 Up to Fuel surcharge Event day Emissions pricing



Restriction durations

Where no months or days are specified, restrictions apply all year and all week

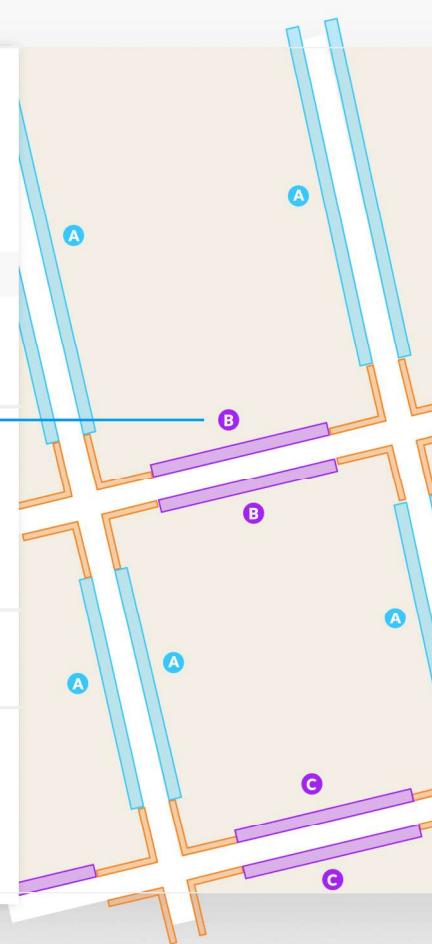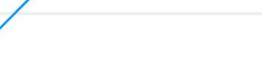

(25-052) (Various Roads, Central Area, Bath)
(Prohibition of Stopping, Waiting, Loading and Parking
Places) Order 2026

Map 1a of 2 Made: 06/03/26

ADDED

■ No waiting at any time

● At all times

■ Shared

● No waiting at any time

At all times

● No loading at any time

At all times

MODIFIED

■ No waiting at any time

● At all times

■ Shared

● No waiting at any time

At all times

● No loading at any time

At all times

REMOVED

■ No waiting at any time

● At all times

A Scale: 1:1250 0 20 40 60m

NW 374390.218, 165026.712 SE 374823.435, 164644.738

© Crown copyright and database rights 2026 Ordnance Survey
You are not permitted to copy, sub-license, distribute or sell any of this
data to third parties in any form. Licence number AC0000807498



(25-052) (Various Roads, Central Area, Bath)
(Prohibition of Stopping, Waiting, Loading and Parking
Places) Order 2026

Map 1b of 2 Made 06/03/26

REMOVED

Shared

No waiting at any time
At all times

No loading at any time
At all times

A Scale: 1:1250 0 20 40 60m

NW 374390.218, 165026.712 SE 374823.435, 164644.738

© Crown copyright and database rights 2026 Ordnance Survey
You are not permitted to copy, sub-license, distribute or sell any of this
data to third parties in any form. Licence number AC0000807498



(25-052) (Various Roads, Central Area, Bath)
(Prohibition of Stopping, Waiting, Loading and Parking
Places) Order 2026

Map 2a of 2 Made: 06/03/26

ADDED

Loading place

Ⓐ At all times ⓒ 20m ⓓ 1h

No waiting at any time

Ⓑ At all times

Shared

Ⓒ No waiting at any time

At all times

No loading at any time

At all times

MODIFIED

Loading place

Ⓓ 08:00-18:00

Ⓔ At all times ⓒ 20m ⓓ 1h

No waiting at any time

Ⓕ At all times


Resident permit holders parking place (Central Zone)

Ⓖ 08:00-19:00

Ⓐ Scale: 1:1250 0 20 40 60m

NW 374821.584, 165024.555 SE 375254.833, 164642.619

© Crown copyright and database rights 2026 Ordnance Survey
You are not permitted to copy, sub-license, distribute or sell any of this
data to third parties in any form. Licence number AC0000807498

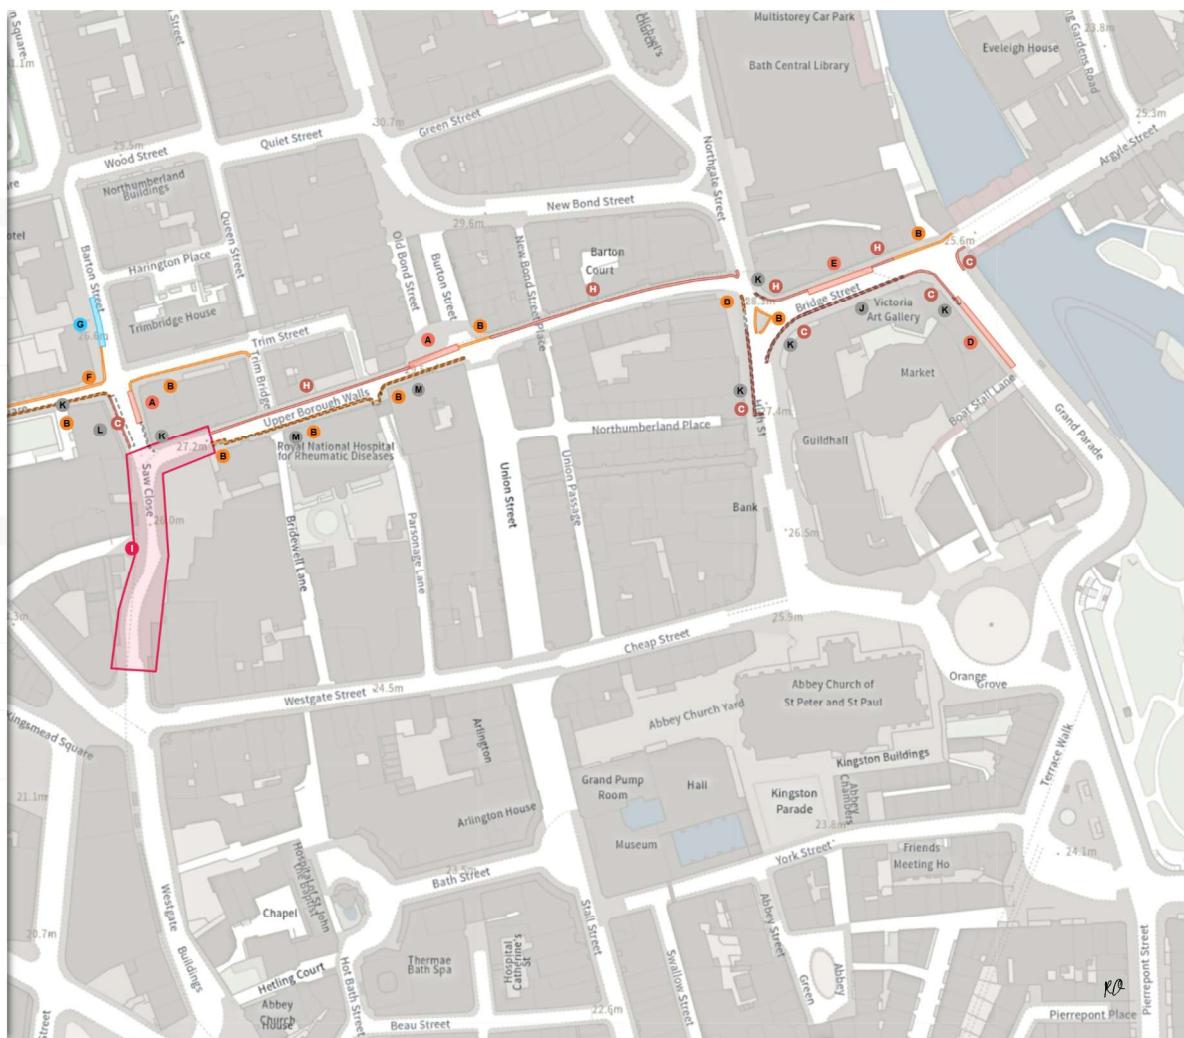

(25-052) (Various Roads, Central Area, Bath)
(Prohibition of Stopping, Waiting, Loading and Parking
Places) Order 2026

Map 2b of 2 Made 06/03/26

MODIFIED

Shared

- ① No waiting at any time
At all times

- ② No loading at any time
At all times

Restricted Parking Zone (RPZ)

- ① No loading at any time
At all times

Loading place

- ① At all times ② 30m ③ 1h

REMOVED

No waiting

- ① 08:00-19:00

No waiting at any time

- ② At all times


Resident permit holders parking place (Central Zone)

- ③ 08:00-19:00

A Scale: 1:1250 0 20 40 60m

NW 374821.584, 165024.555 SE 375254.833, 164642.619

© Crown copyright and database rights 2026 Ordnance Survey
You are not permitted to copy, sub-license, distribute or sell any of this
data to third parties in any form. Licence number AC0000807498

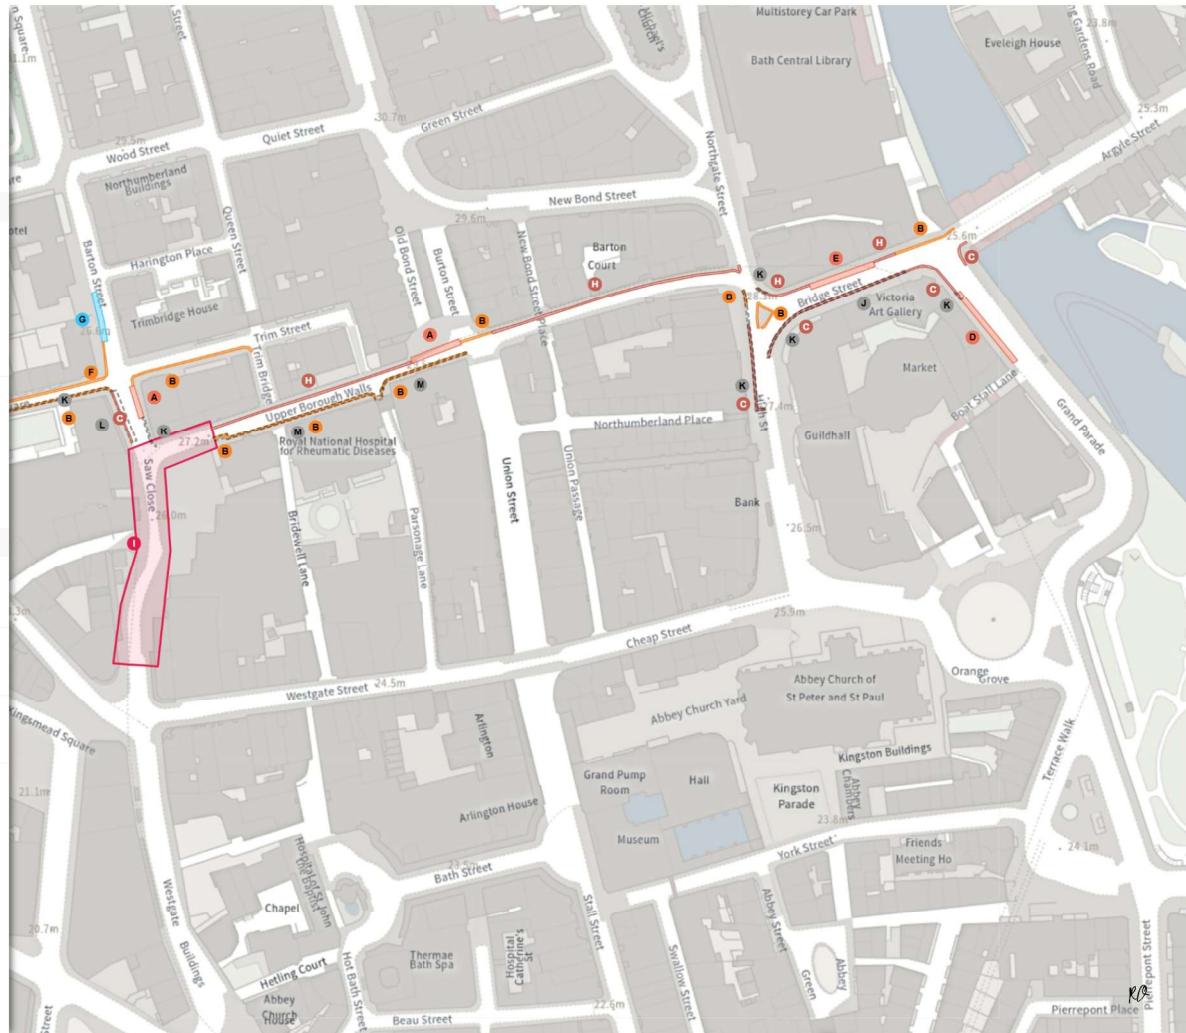

(25-052) (Various Roads, Central Area, Bath)
(Prohibition of Stopping, Waiting, Loading and Parking
Places) Order 2026


Map 2c of 2 Made: 06/03/26

REMOVED

Shared

No waiting at any time
At all times

No loading at any time
At all times

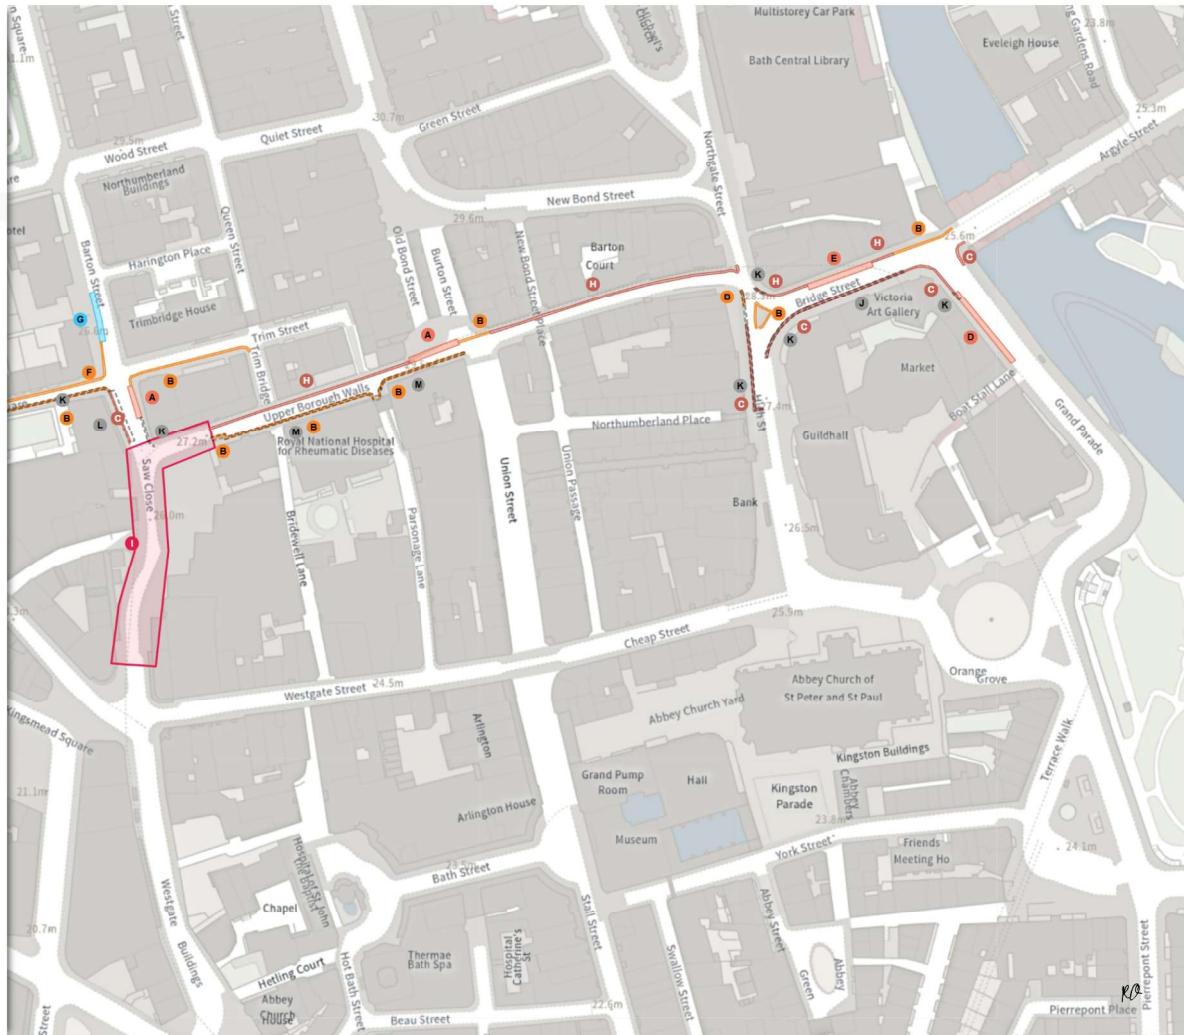

A Scale: 1:1250 0 20 40 60m

NW 374821.584, 165024.555 SE 375254.833, 164642.619

© Crown copyright and database rights 2026 Ordnance Survey
You are not permitted to copy, sub-license, distribute or sell any of this
data to third parties in any form. Licence number AC0000807498