

BATH AND NORTH EAST SOMERSET COUNCIL

(25-060) (VARIOUS ROADS, NORTH EAST OUTER AREA, BATH) (PROHIBITION OF STOPPING, WAITING, LOADING AND PARKING PLACES) ORDER 2026

The Bath and North East Somerset Council (“the Council”) in exercise of its powers under sections 1, 2, 4, 32, 35, 45, 46, 49, 51, 53 and 63A of and Part IV of Schedule 9 to the Road Traffic Regulation Act 1984 (“the 1984 Act”) and of all other enabling powers, after consultation with the chief officer of police in accordance with Part III of Schedule 9 to the 1984 Act, makes the following order:-

Part 1: Implementation and Citation

1. This order is made on the 23rd April 2026 and shall come into operation on the 1st June 2026 and may be cited as The Bath and North East Somerset Council (25-060) (Various Roads, North East Outer Area, Bath) (Prohibition of Stopping, Waiting, Loading and Parking Places) Order 2026.
2. Any reference in this Order to any enactment shall be construed as a reference to that enactment as amended by any subsequent enactment.

Part 2: Additions, Revocations and Modifications

1. The Bath and North East Somerset Council (Various Roads, Bath and North East Somerset) (Prohibition of stopping, waiting, loading and parking places) (Consolidation) Order 2024 (as amended) is varied as provided by the following plans attached to schedule 1 in this Order.
2. The plan(s) attached to this Order are hereby attached to The Bath and North East Somerset Council (25-060) (Various Roads, North East Outer Area, Bath) (Prohibition of Stopping, Waiting, Loading and Parking Places) Order 2026 and forms part of that Order.

Given under the Common Seal of the Bath and North East Somerset Council the 23rd day of April 2026.

THE COMMON SEAL of
BATH AND NORTH EAST
SOMERSET COUNCIL
was hereunto affixed in the
presence of:-




Sealed By: Bath & North East Somerset Council
Sealed Time: 2026/04/23 | 09:03 BST

Carrie-Ann Evans

Authorised signatory

SCHEDULE 1

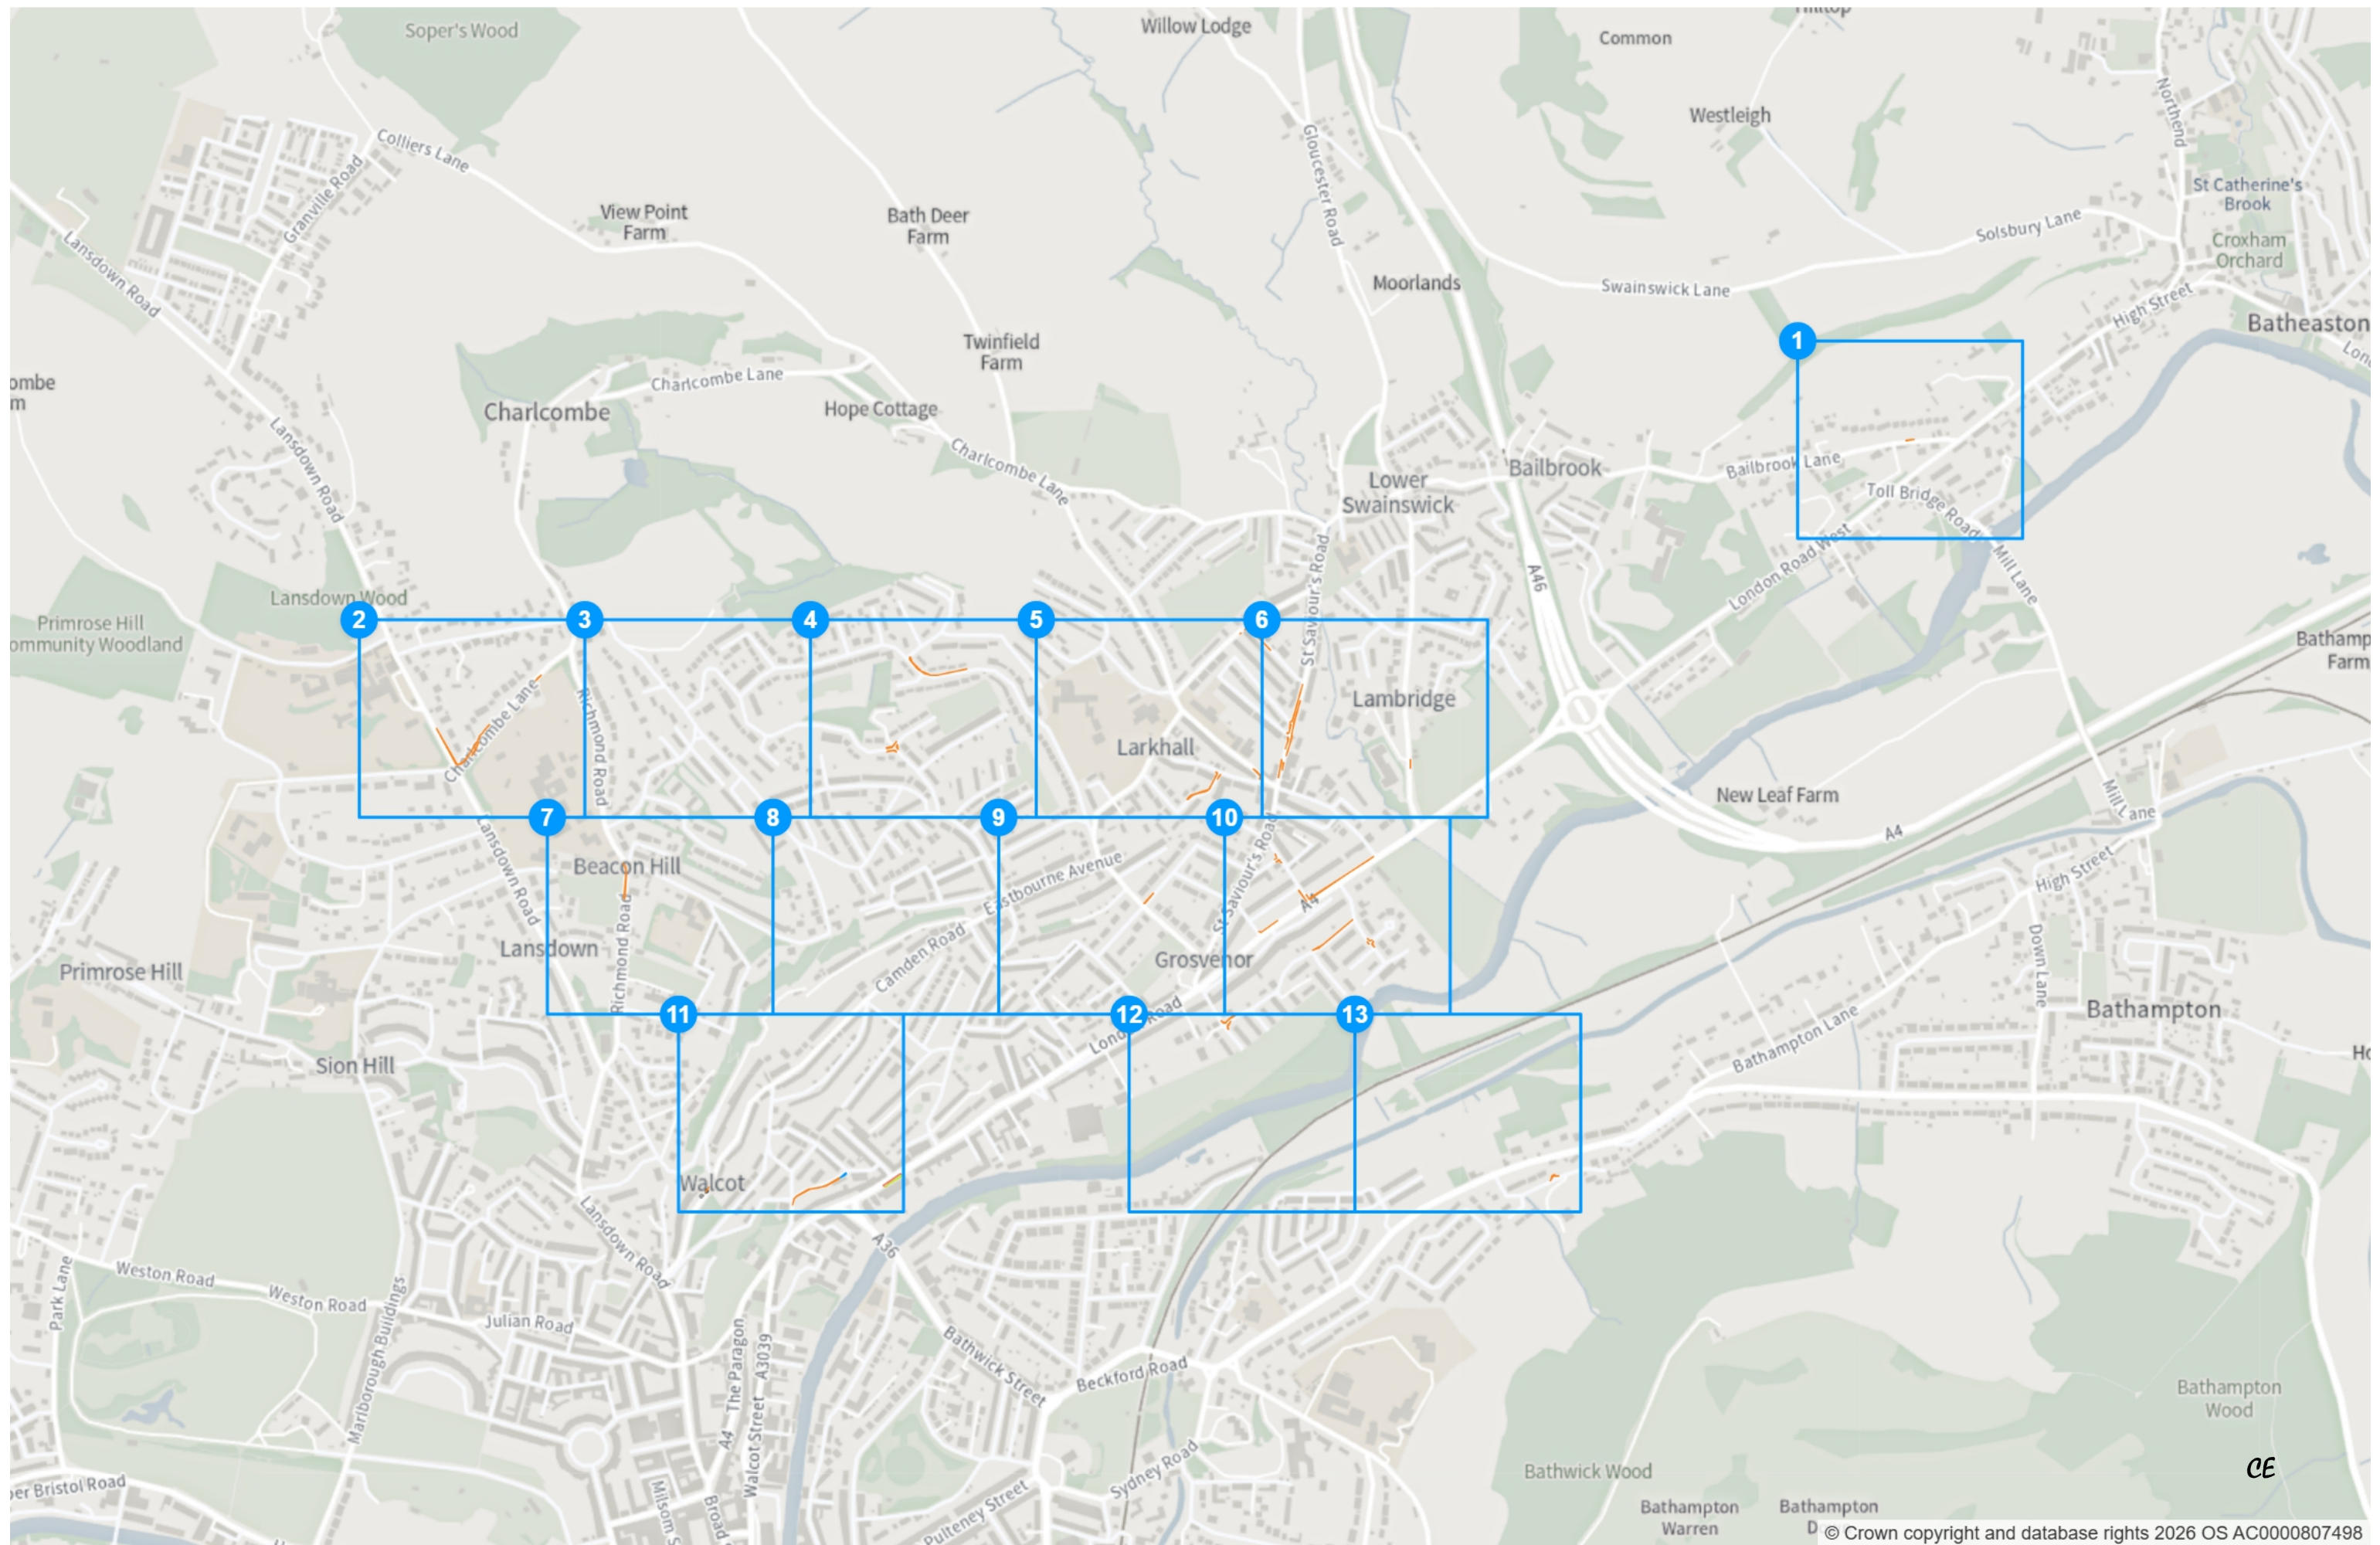

CE

Static Order Guide

Map page indicator

Shows current map number against total and indicates if the legend is split over multiple pages eg. 2a, 2b, 2c

Change type

Indicates whether restrictions have been Added, Modified or Removed

Coloured spots


Restrictions with different attributes are marked with a lettered spot

Restriction icons

- ⊕ Min stay
- ⊕ Max stay
- ⊘ No return
- 🕒 Tariff hours
- 📅 Up to
- 🛢 Fuel surcharge
- ⓔ Event day
- 📄 Emissions pricing

Restriction durations

Where no months or days are specified, restrictions apply all year and all week

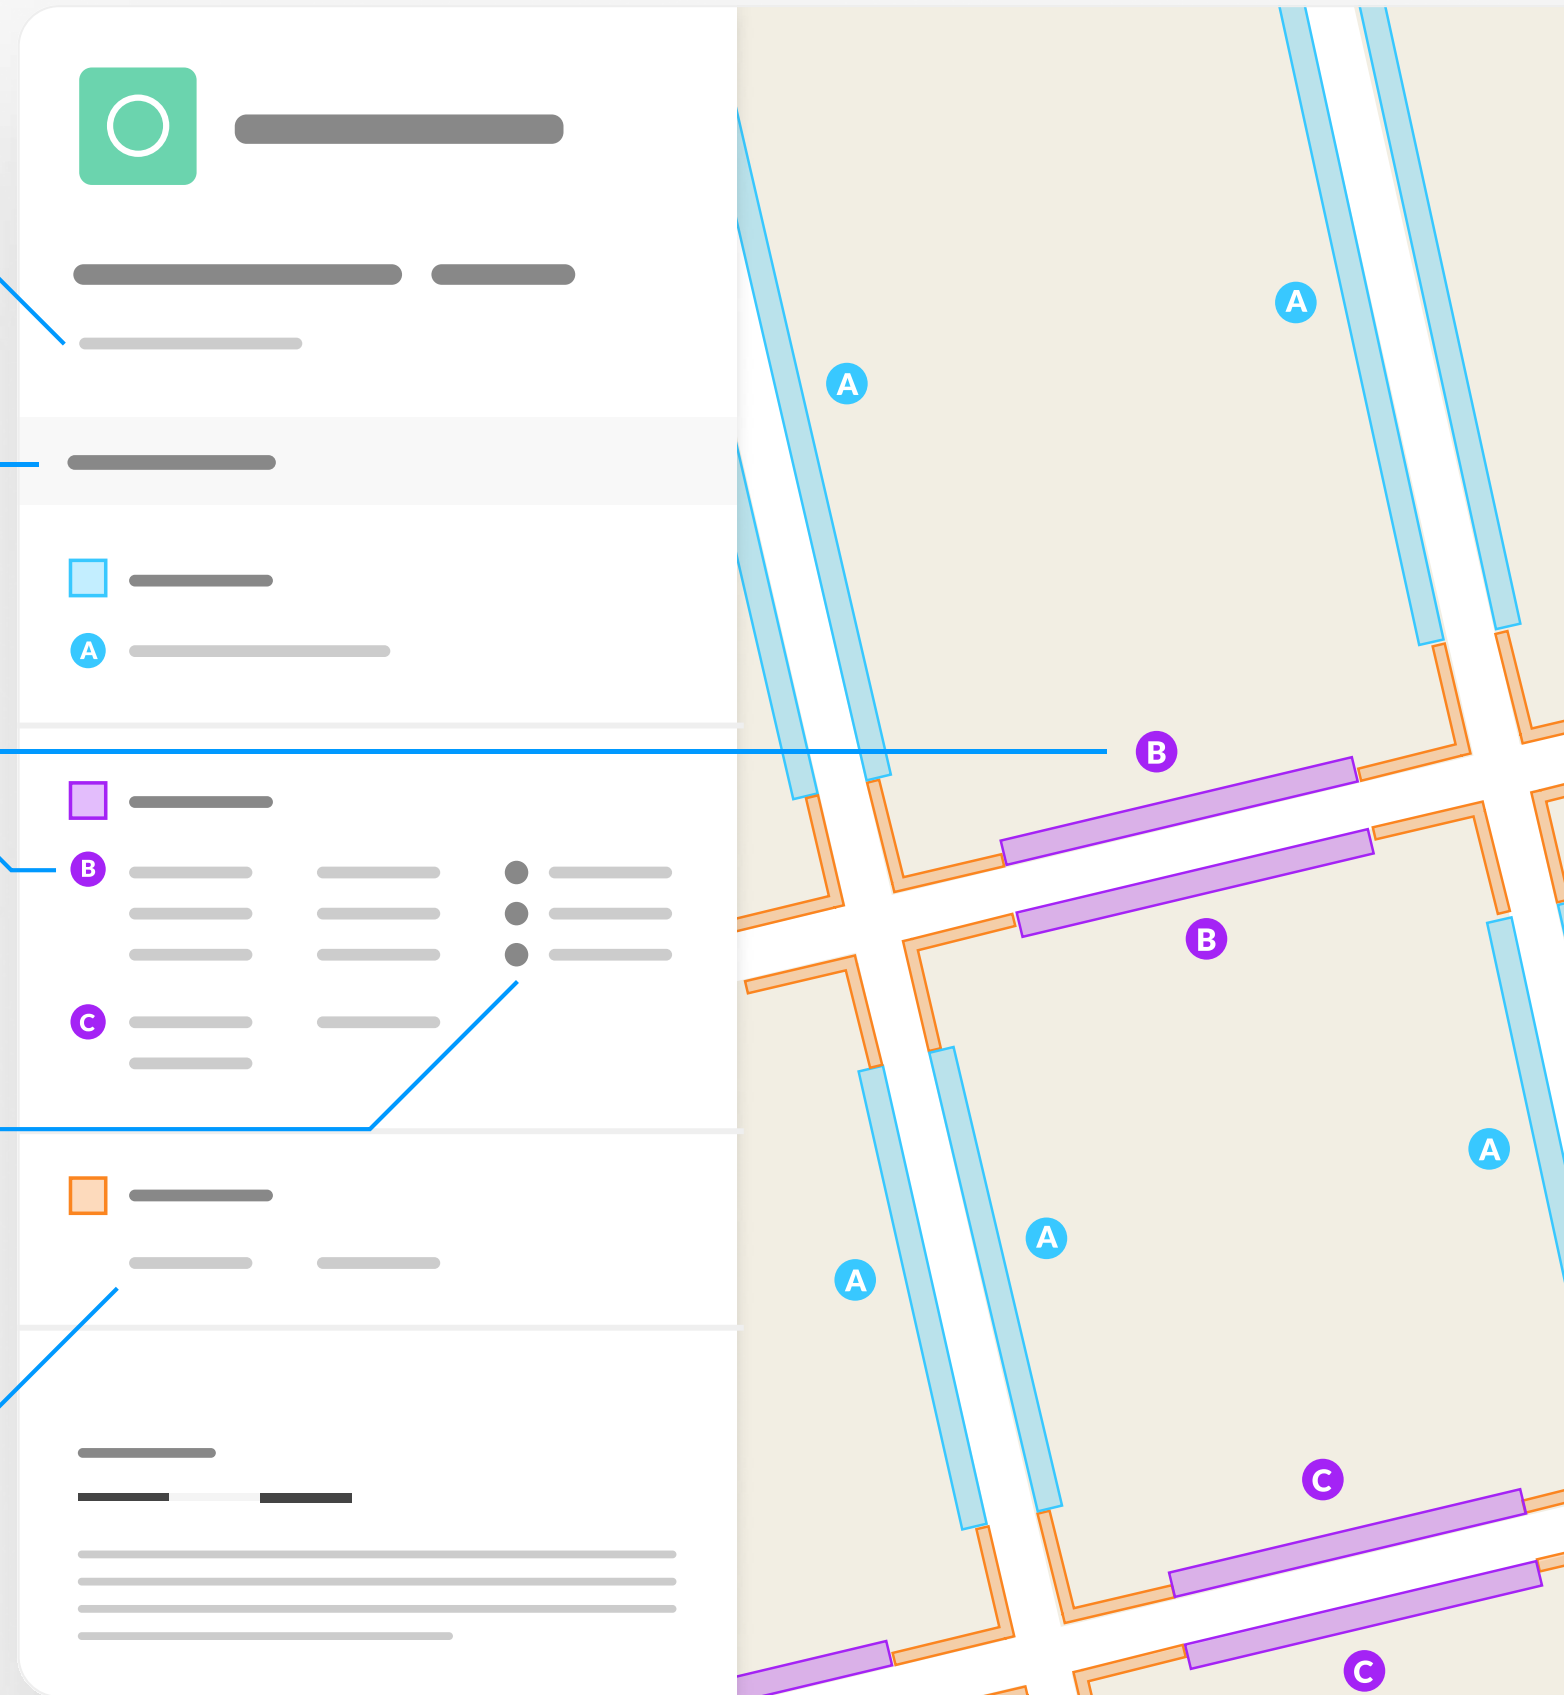

(25-060) (Various Roads, North East Outer Area, Bath)
(Prohibition of Stopping, Waiting, Loading and Parking
Places) Order 2026

Map 1 of 13 Made 01/06/26

ADDED

No waiting at any time

At all times



Scale: 1:1250 0 20 40 60m

NW 377082.769, 167373.047 SE 377515.985, 166991.477

© Crown copyright and database rights 2026 Ordnance Survey.
You are not permitted to copy, sub-license, distribute or sell any of this
data to third parties in any form. Licence number AC0000807498

CE

(25-060) (Various Roads, North East Outer Area, Bath)
(Prohibition of Stopping, Waiting, Loading and Parking
Places) Order 2026

Map 2 of 13 Made 01/06/26

ADDED


No waiting at any time

A At all times

MODIFIED

No waiting at any time

B At all times

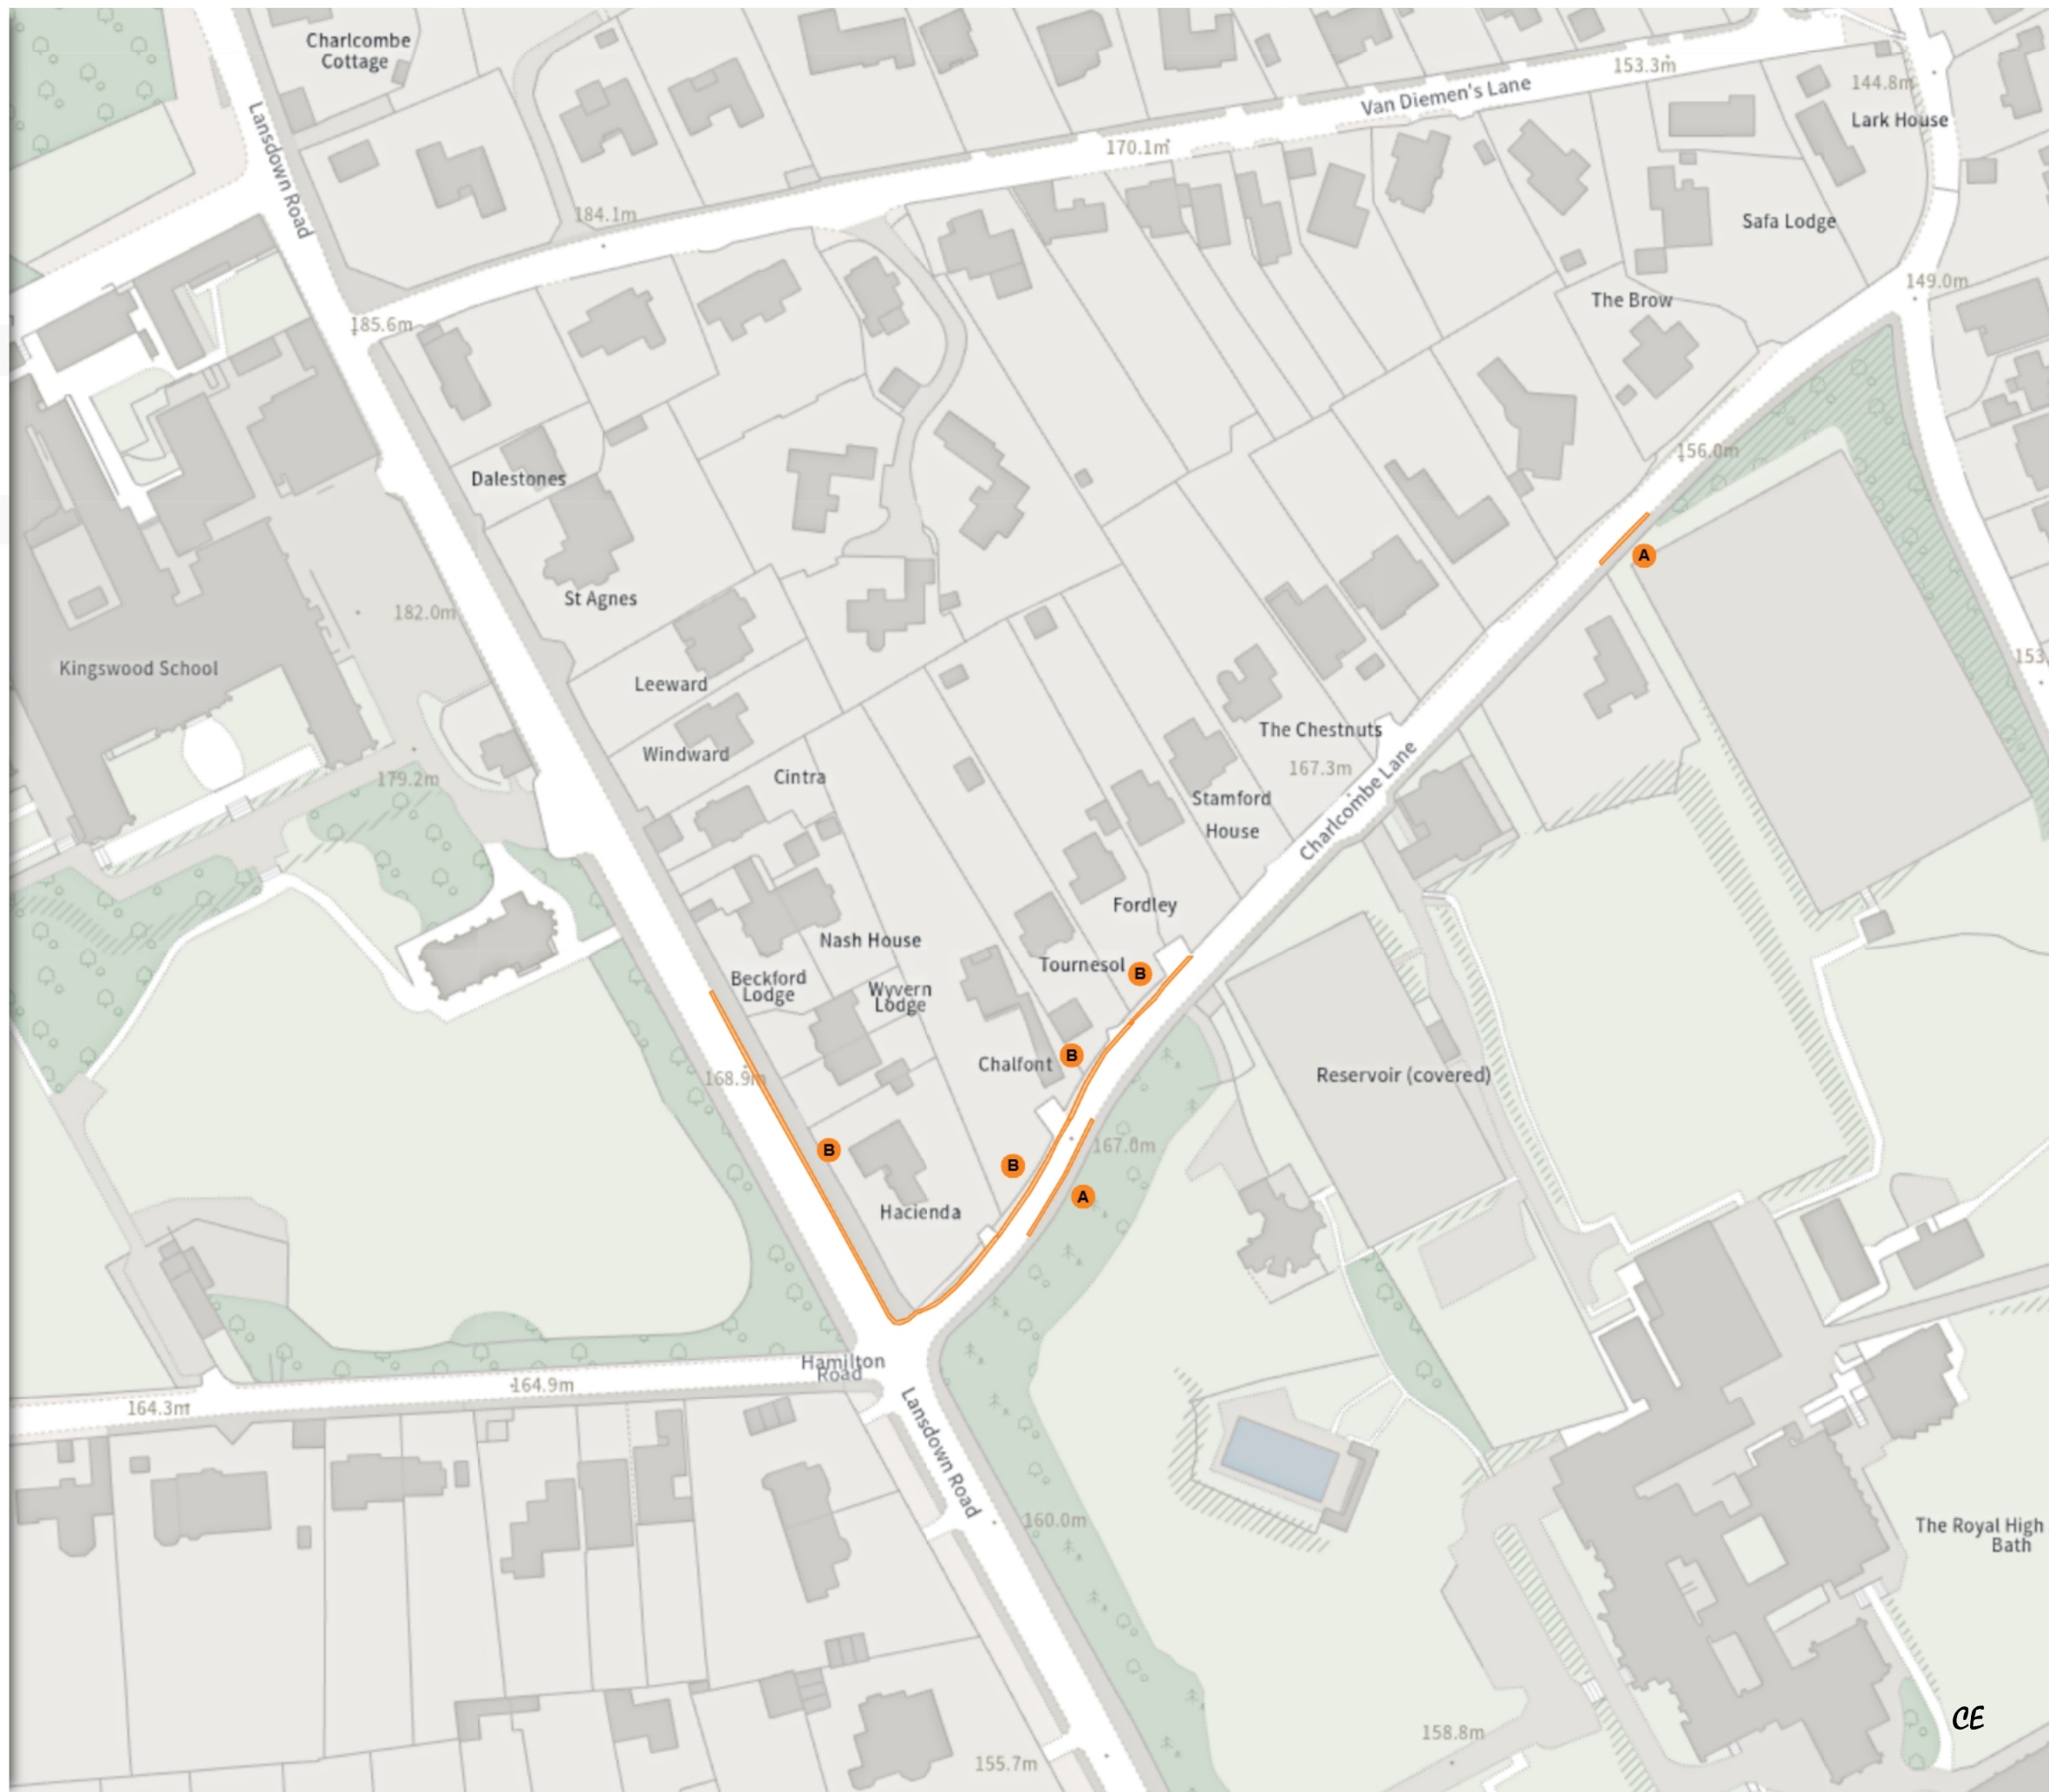

Scale: 1:1250 0 20 40 60m

NW 374331.892, 166855.836 SE 374764.948, 166473.992


© Crown copyright and database rights 2026 Ordnance Survey.
You are not permitted to copy, sub-license, distribute or sell any of this
data to third parties in any form. Licence number AC0000807498

(25-060) (Various Roads, North East Outer Area, Bath)
(Prohibition of Stopping, Waiting, Loading and Parking
Places) Order 2026

Map 3 of 13 Made 01/06/26

Full tariff info in supporting order documentation

Event day hours in operation

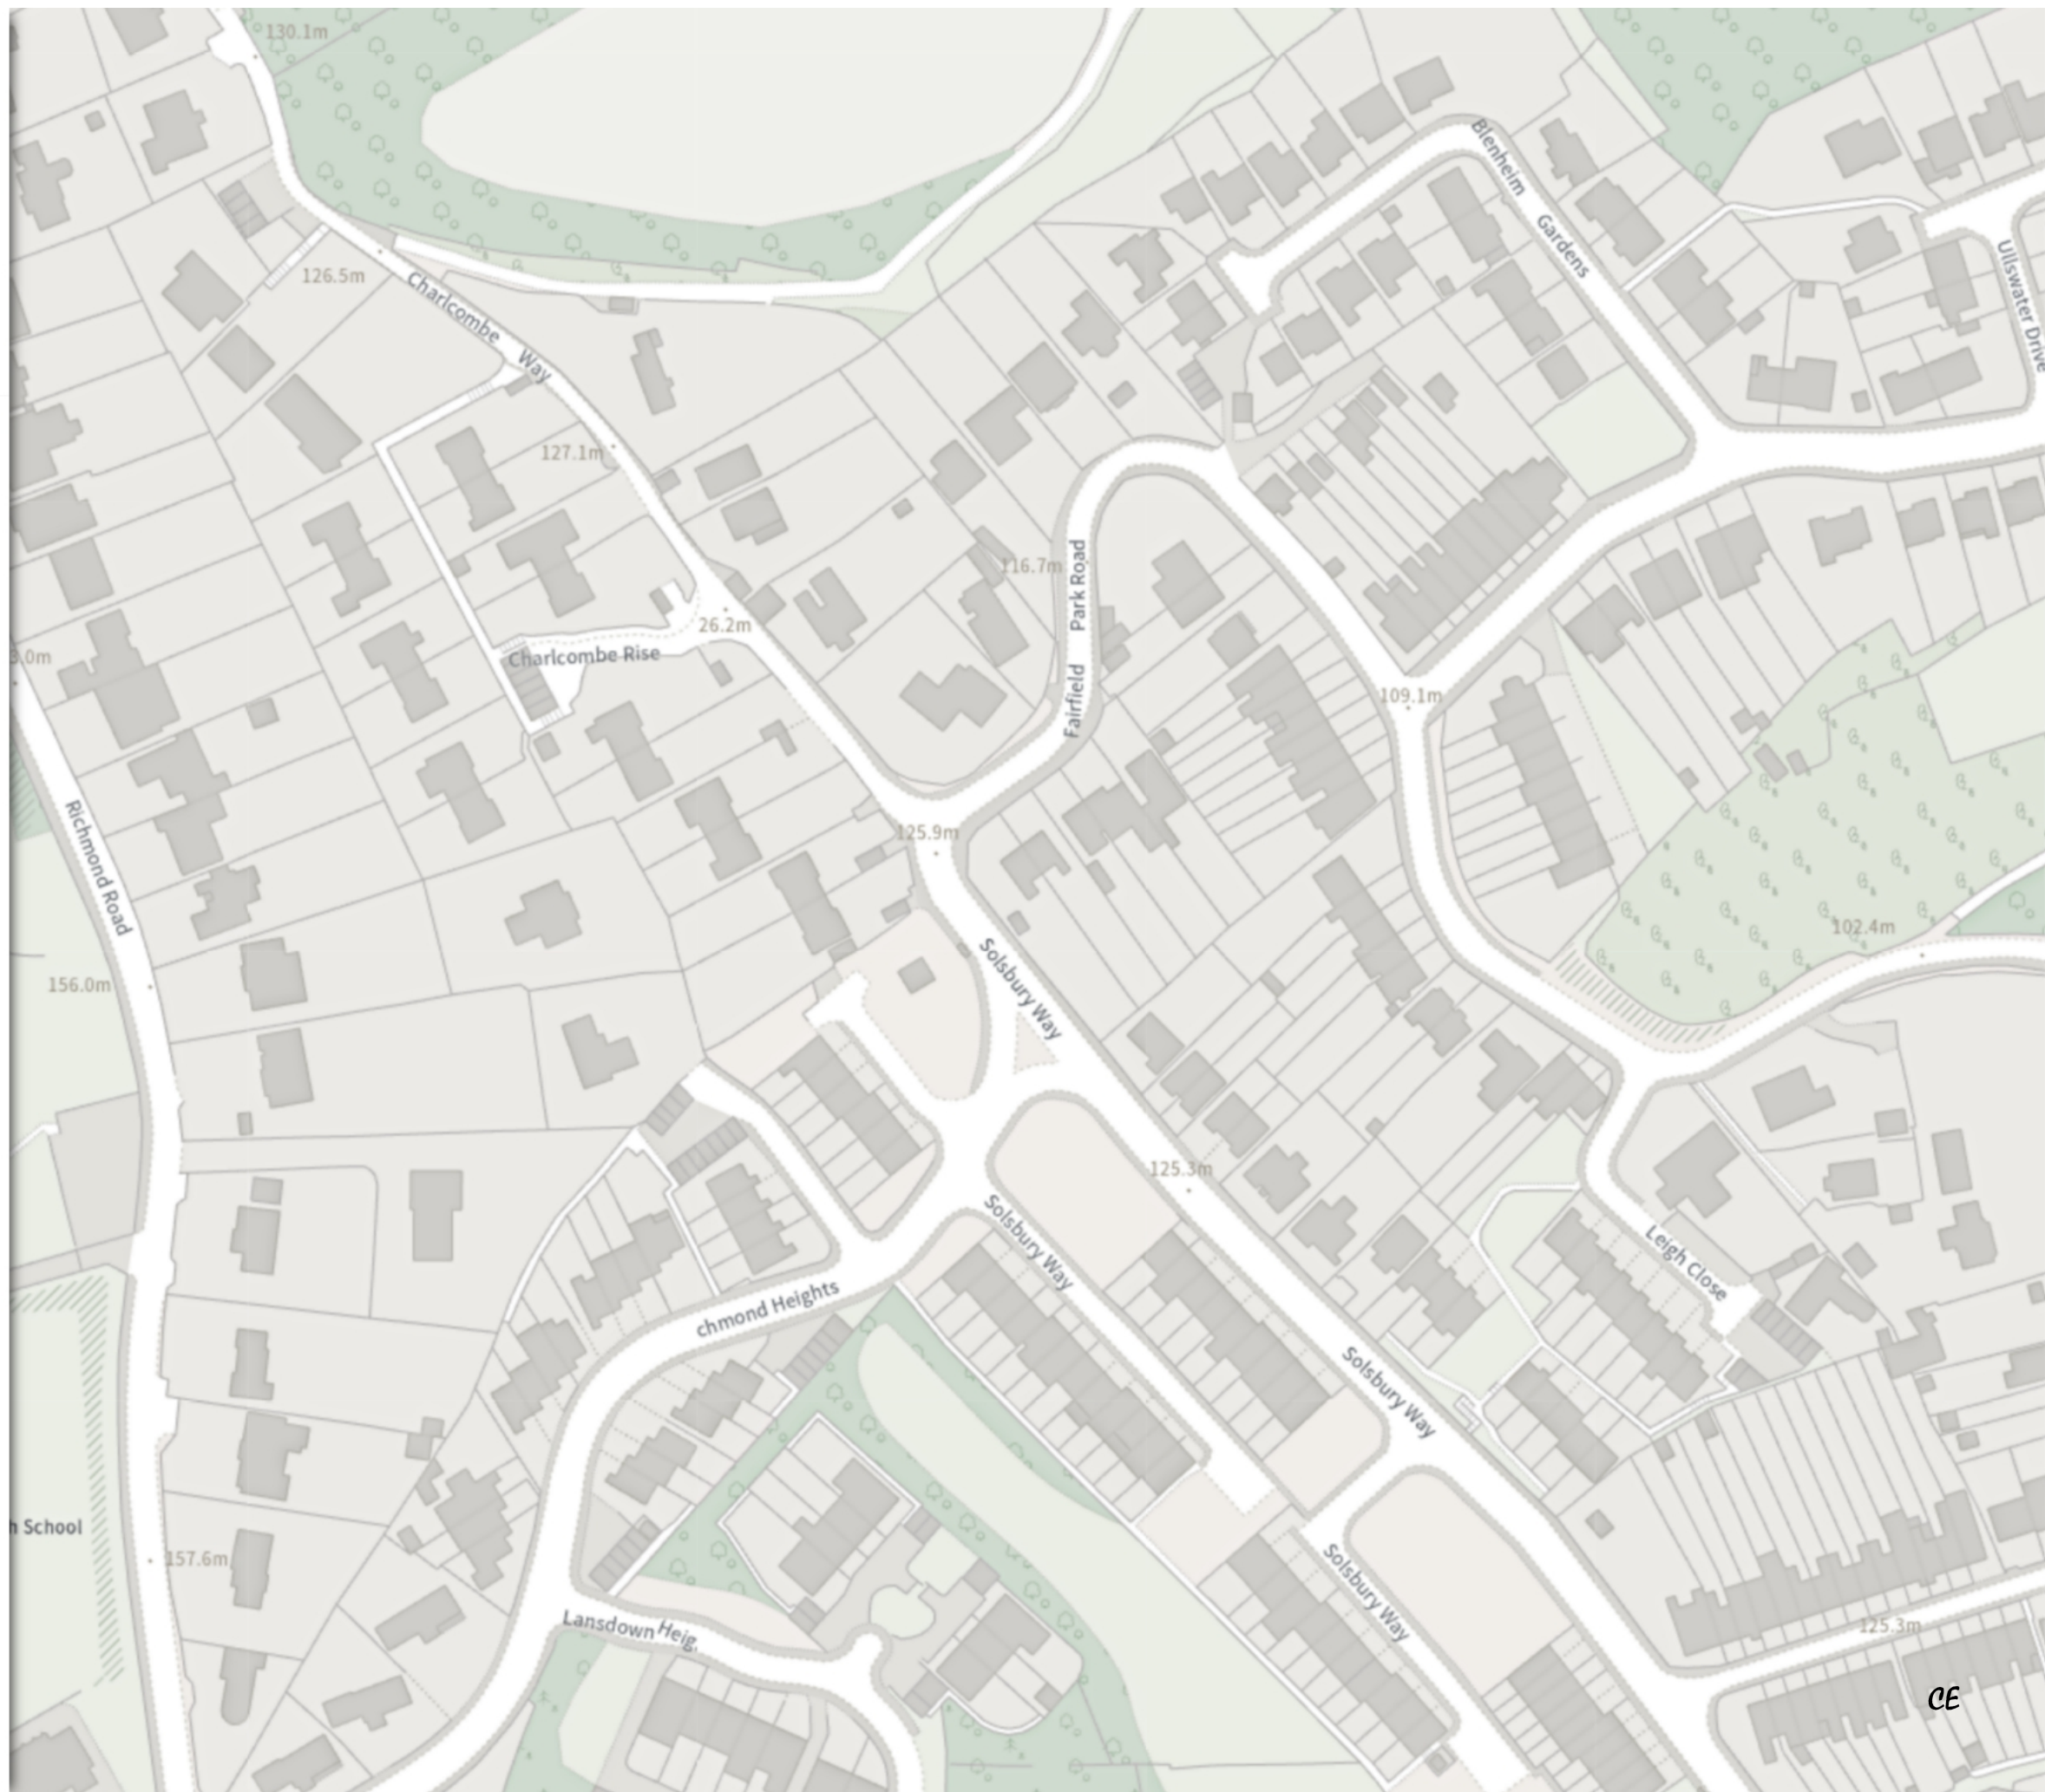

Scale: 1:1250 0 20 40 60m

NW 374763.103, 166853.674 SE 375196.191, 166471.867

© Crown copyright and database rights 2026 Ordnance Survey.
You are not permitted to copy, sub-license, distribute or sell any of this
data to third parties in any form. Licence number AC0000807498

CE


(25-060) (Various Roads, North East Outer Area, Bath)
(Prohibition of Stopping, Waiting, Loading and Parking
Places) Order 2026

Map 4 of 13 Made 01/06/26

ADDED

No waiting at any time

At all times

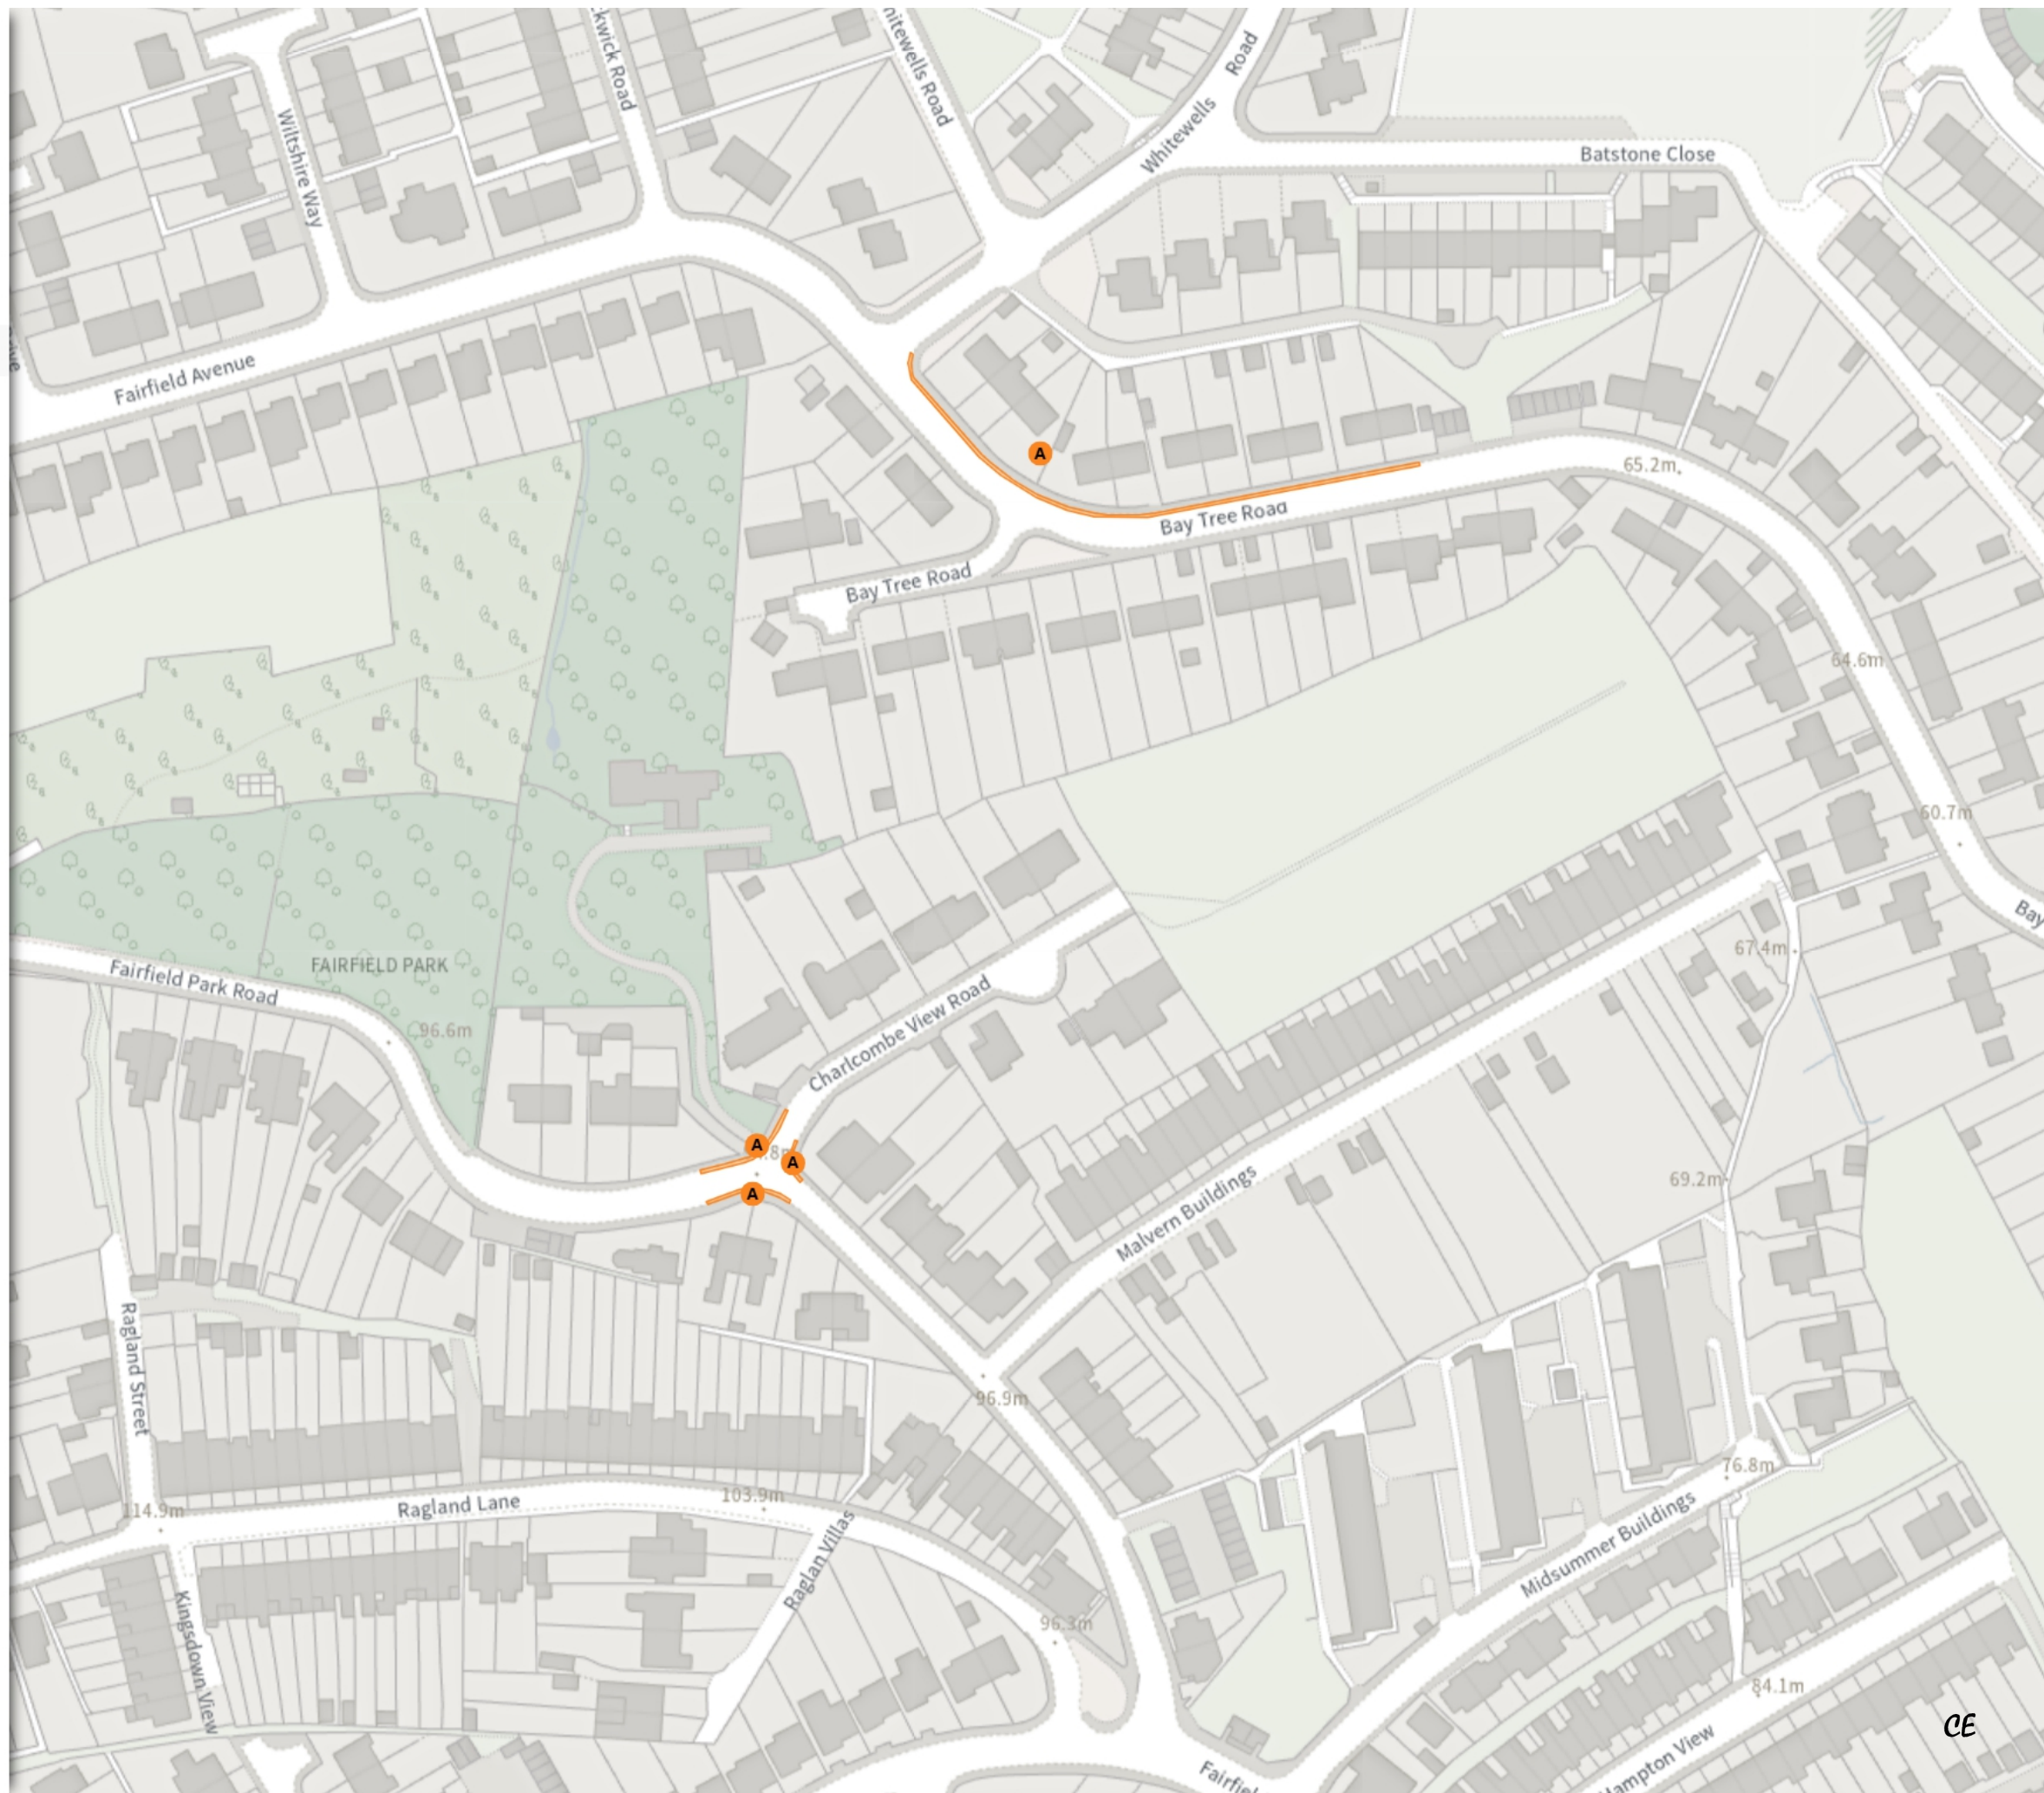

Scale: 1:1250 0 20 40 60m

NW 375194.501, 166851.548 SE 375627.621, 166469.778

© Crown copyright and database rights 2026 Ordnance Survey.
You are not permitted to copy, sub-license, distribute or sell any of this
data to third parties in any form. Licence number AC0000807498

CE

(25-060) (Various Roads, North East Outer Area, Bath)
(Prohibition of Stopping, Waiting, Loading and Parking
Places) Order 2026

Map 5 of 13 Made 01/06/26

ADDED


No waiting at any time

A At all times

MODIFIED

No waiting at any time

B At all times

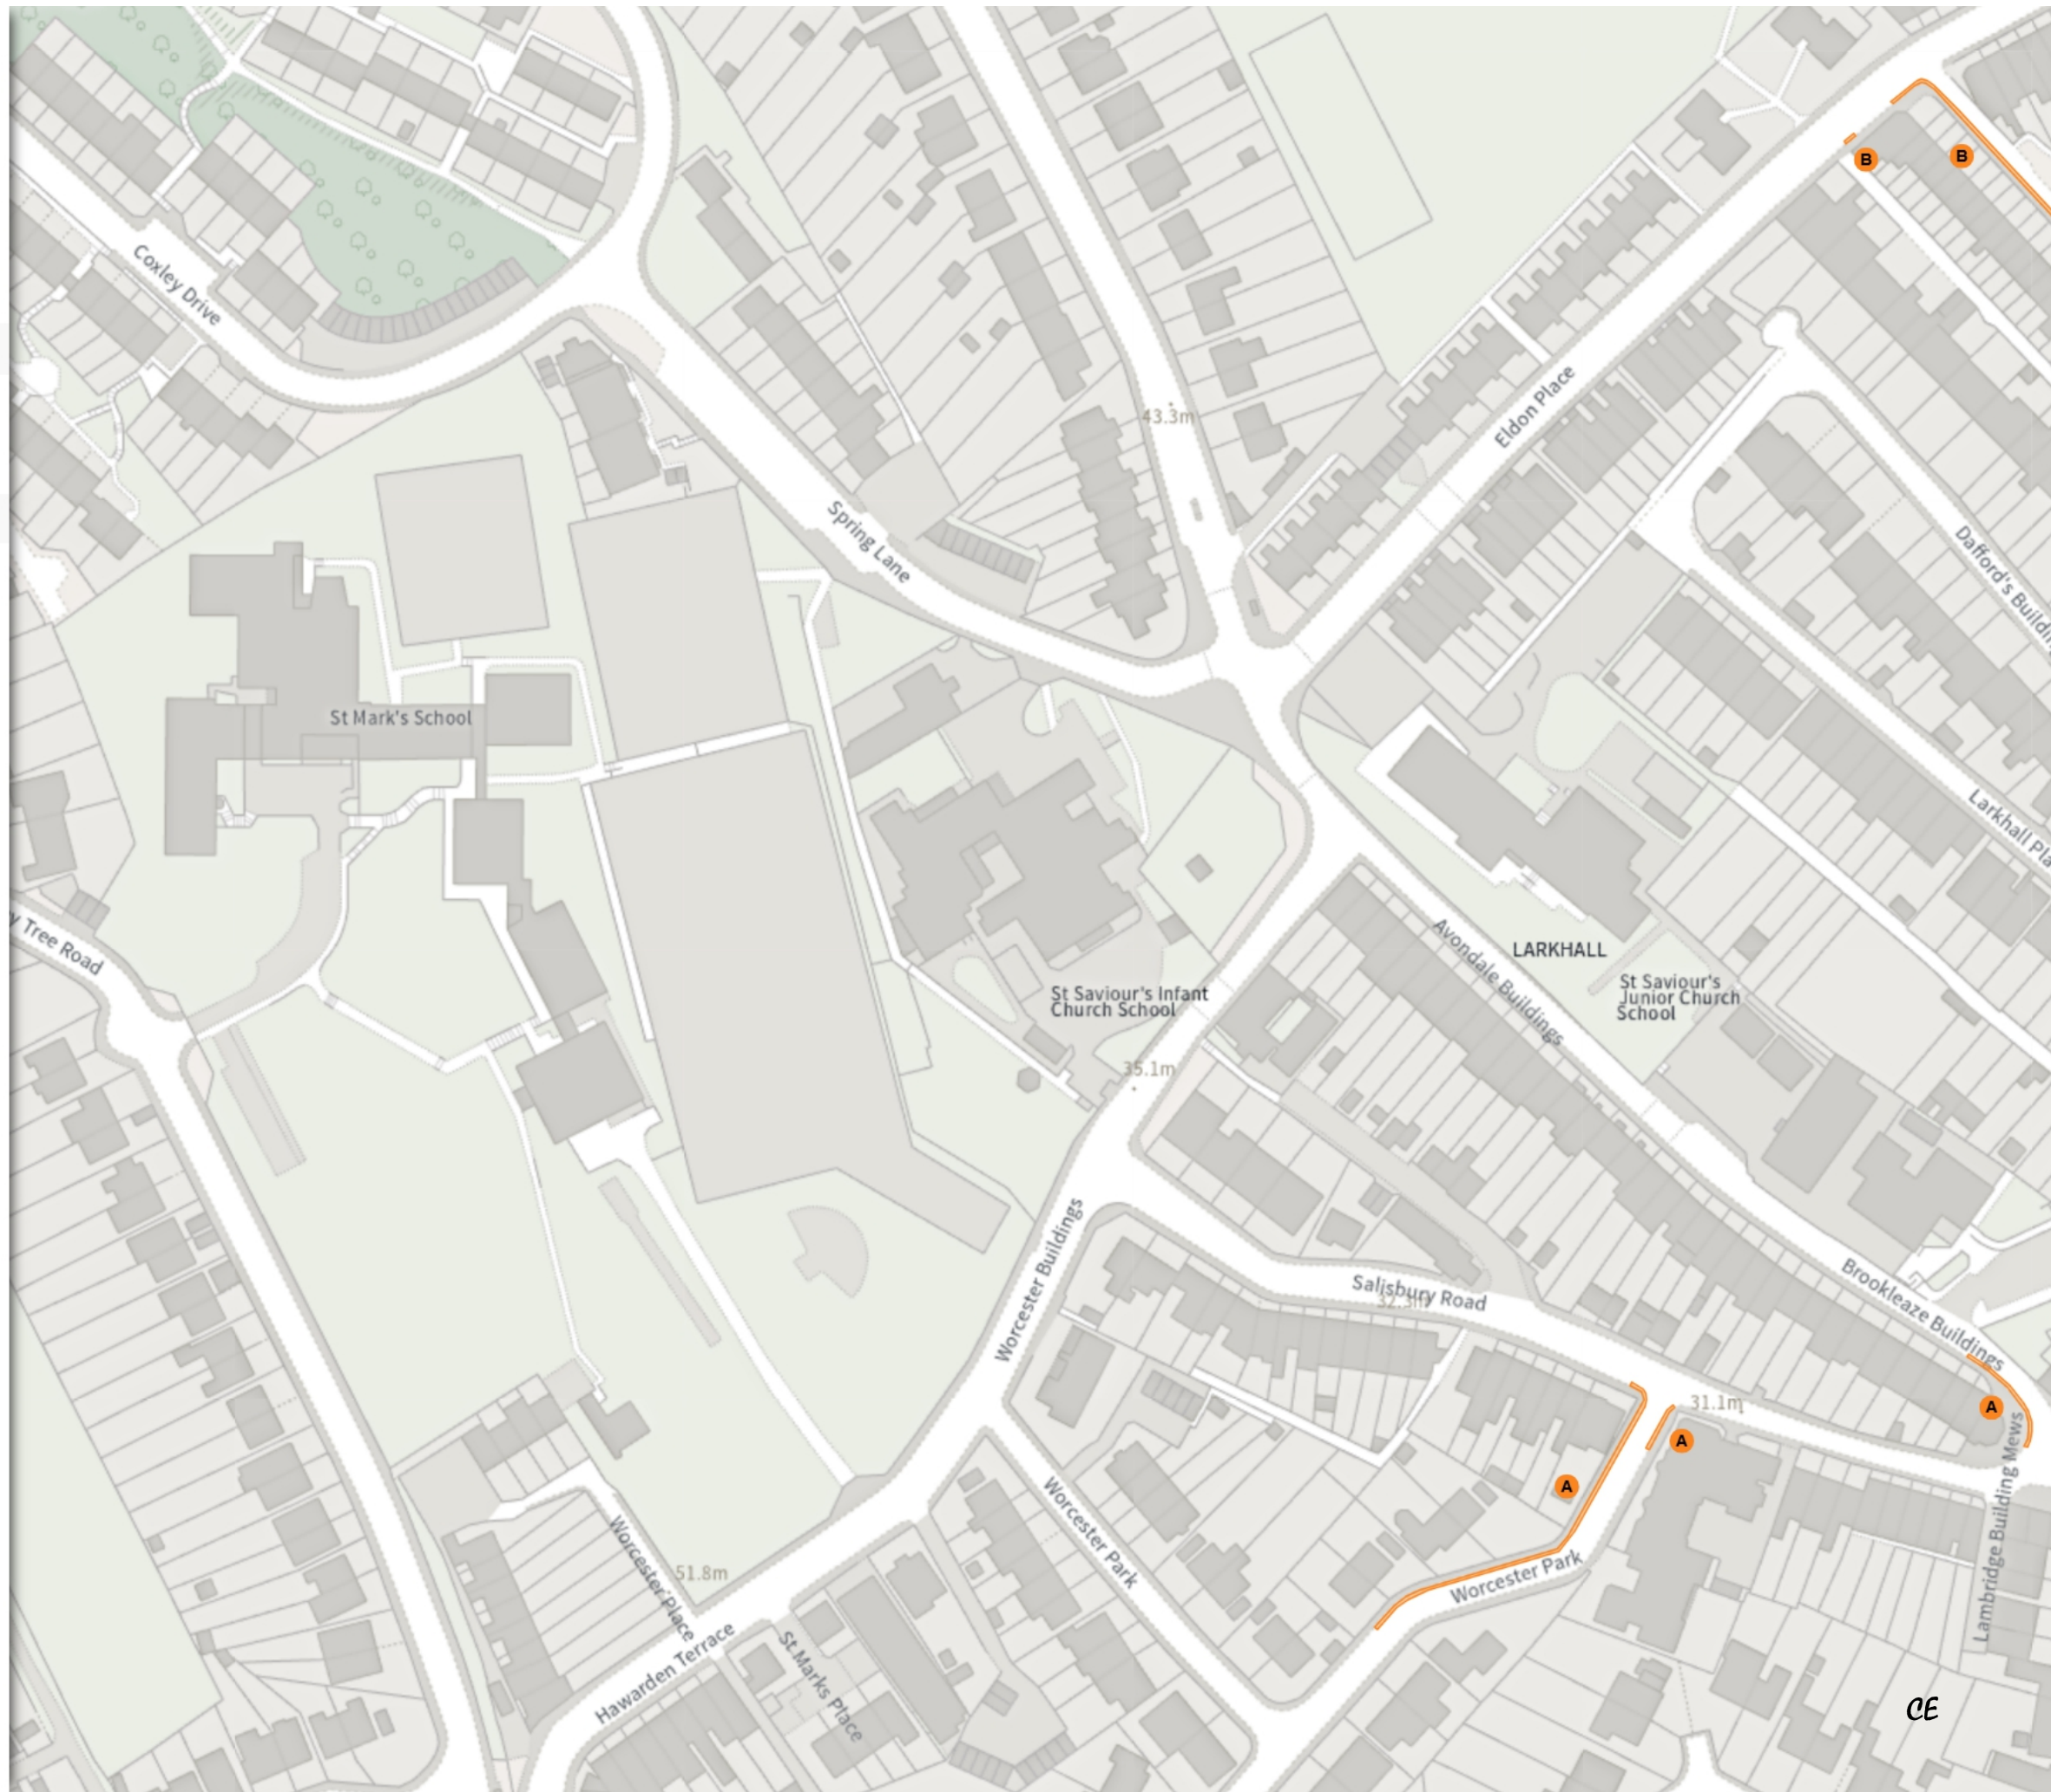

Scale: 1:1250 0 20 40 60m

NW 375625.712, 166849.459 SE 376058.865, 166467.726

© Crown copyright and database rights 2026 Ordnance Survey.
You are not permitted to copy, sub-license, distribute or sell any of this
data to third parties in any form. Licence number AC0000807498

(25-060) (Various Roads, North East Outer Area, Bath)
(Prohibition of Stopping, Waiting, Loading and Parking
Places) Order 2026

Map 6 of 13 Made 01/06/26

ADDED


No waiting at any time

At all times

MODIFIED

No waiting at any time

At all times

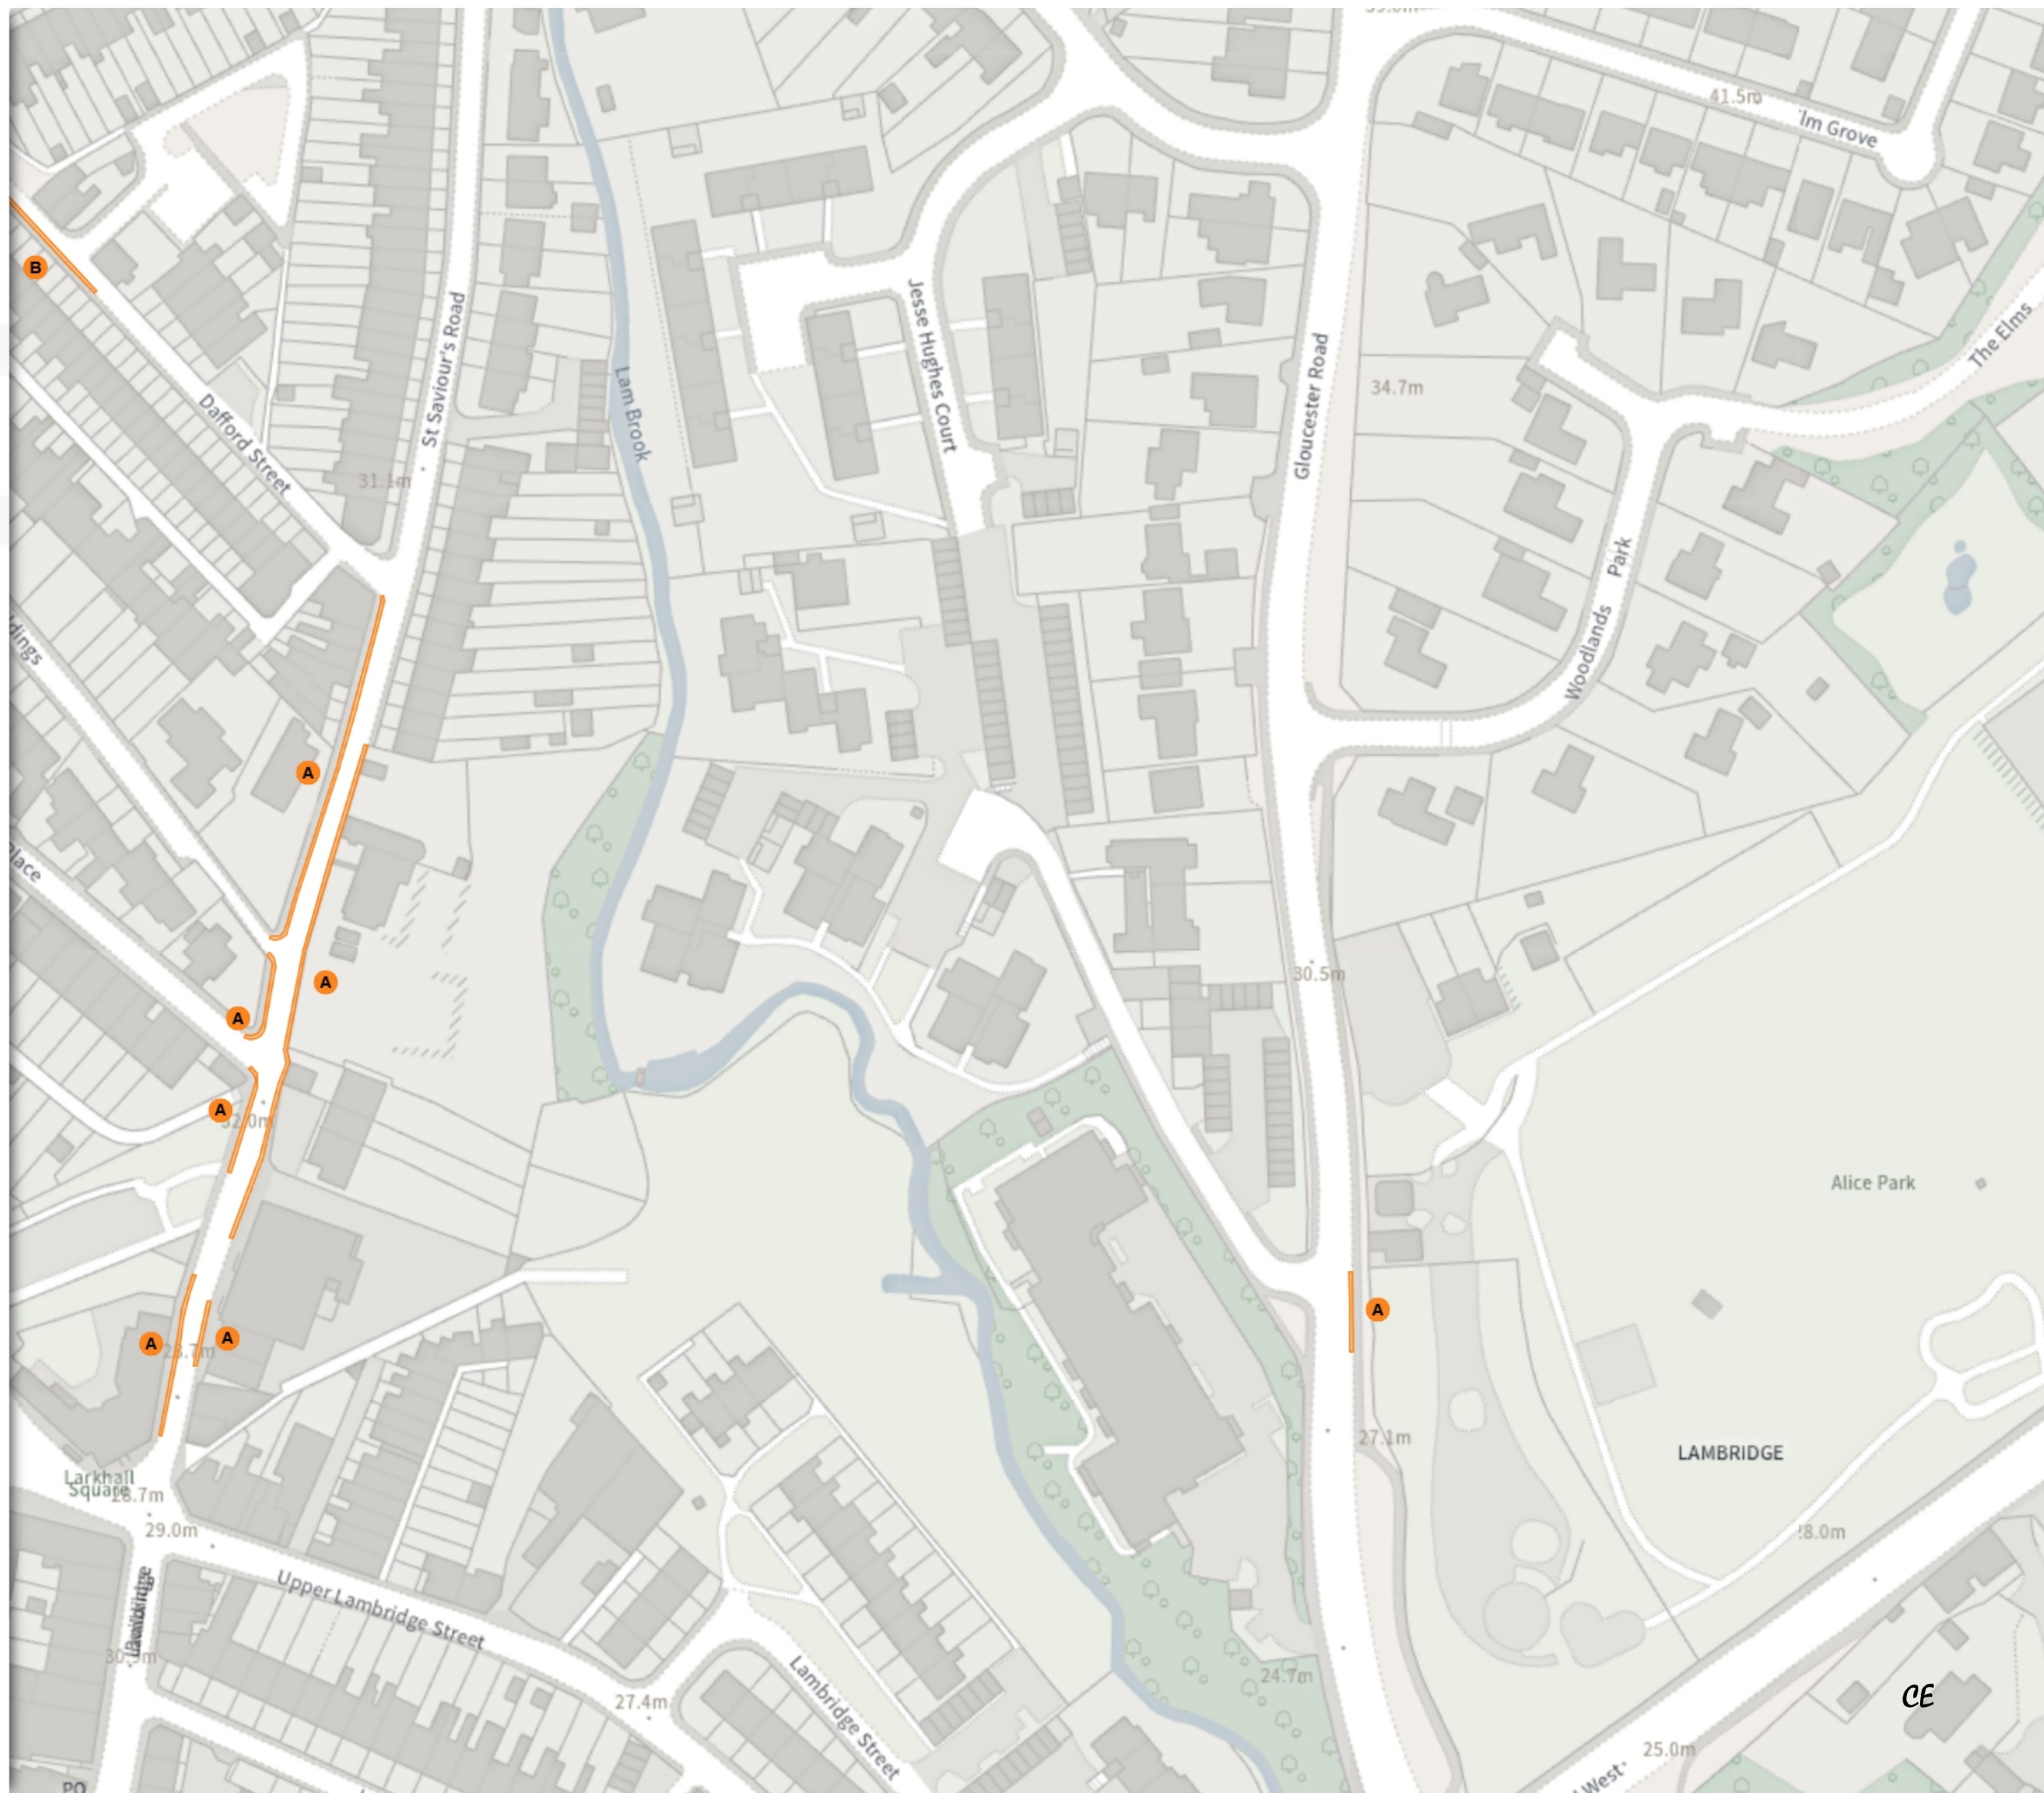

Scale: 1:1250 0 20 40 60m

NW 376057.11, 166847.406 SE 376490.295, 166465.709

© Crown copyright and database rights 2026 Ordnance Survey.
You are not permitted to copy, sub-license, distribute or sell any of this
data to third parties in any form. Licence number AC0000807498


(25-060) (Various Roads, North East Outer Area, Bath)
(Prohibition of Stopping, Waiting, Loading and Parking
Places) Order 2026

Map 7 of 13 Made 01/06/26

MODIFIED

No waiting at any time

At all times

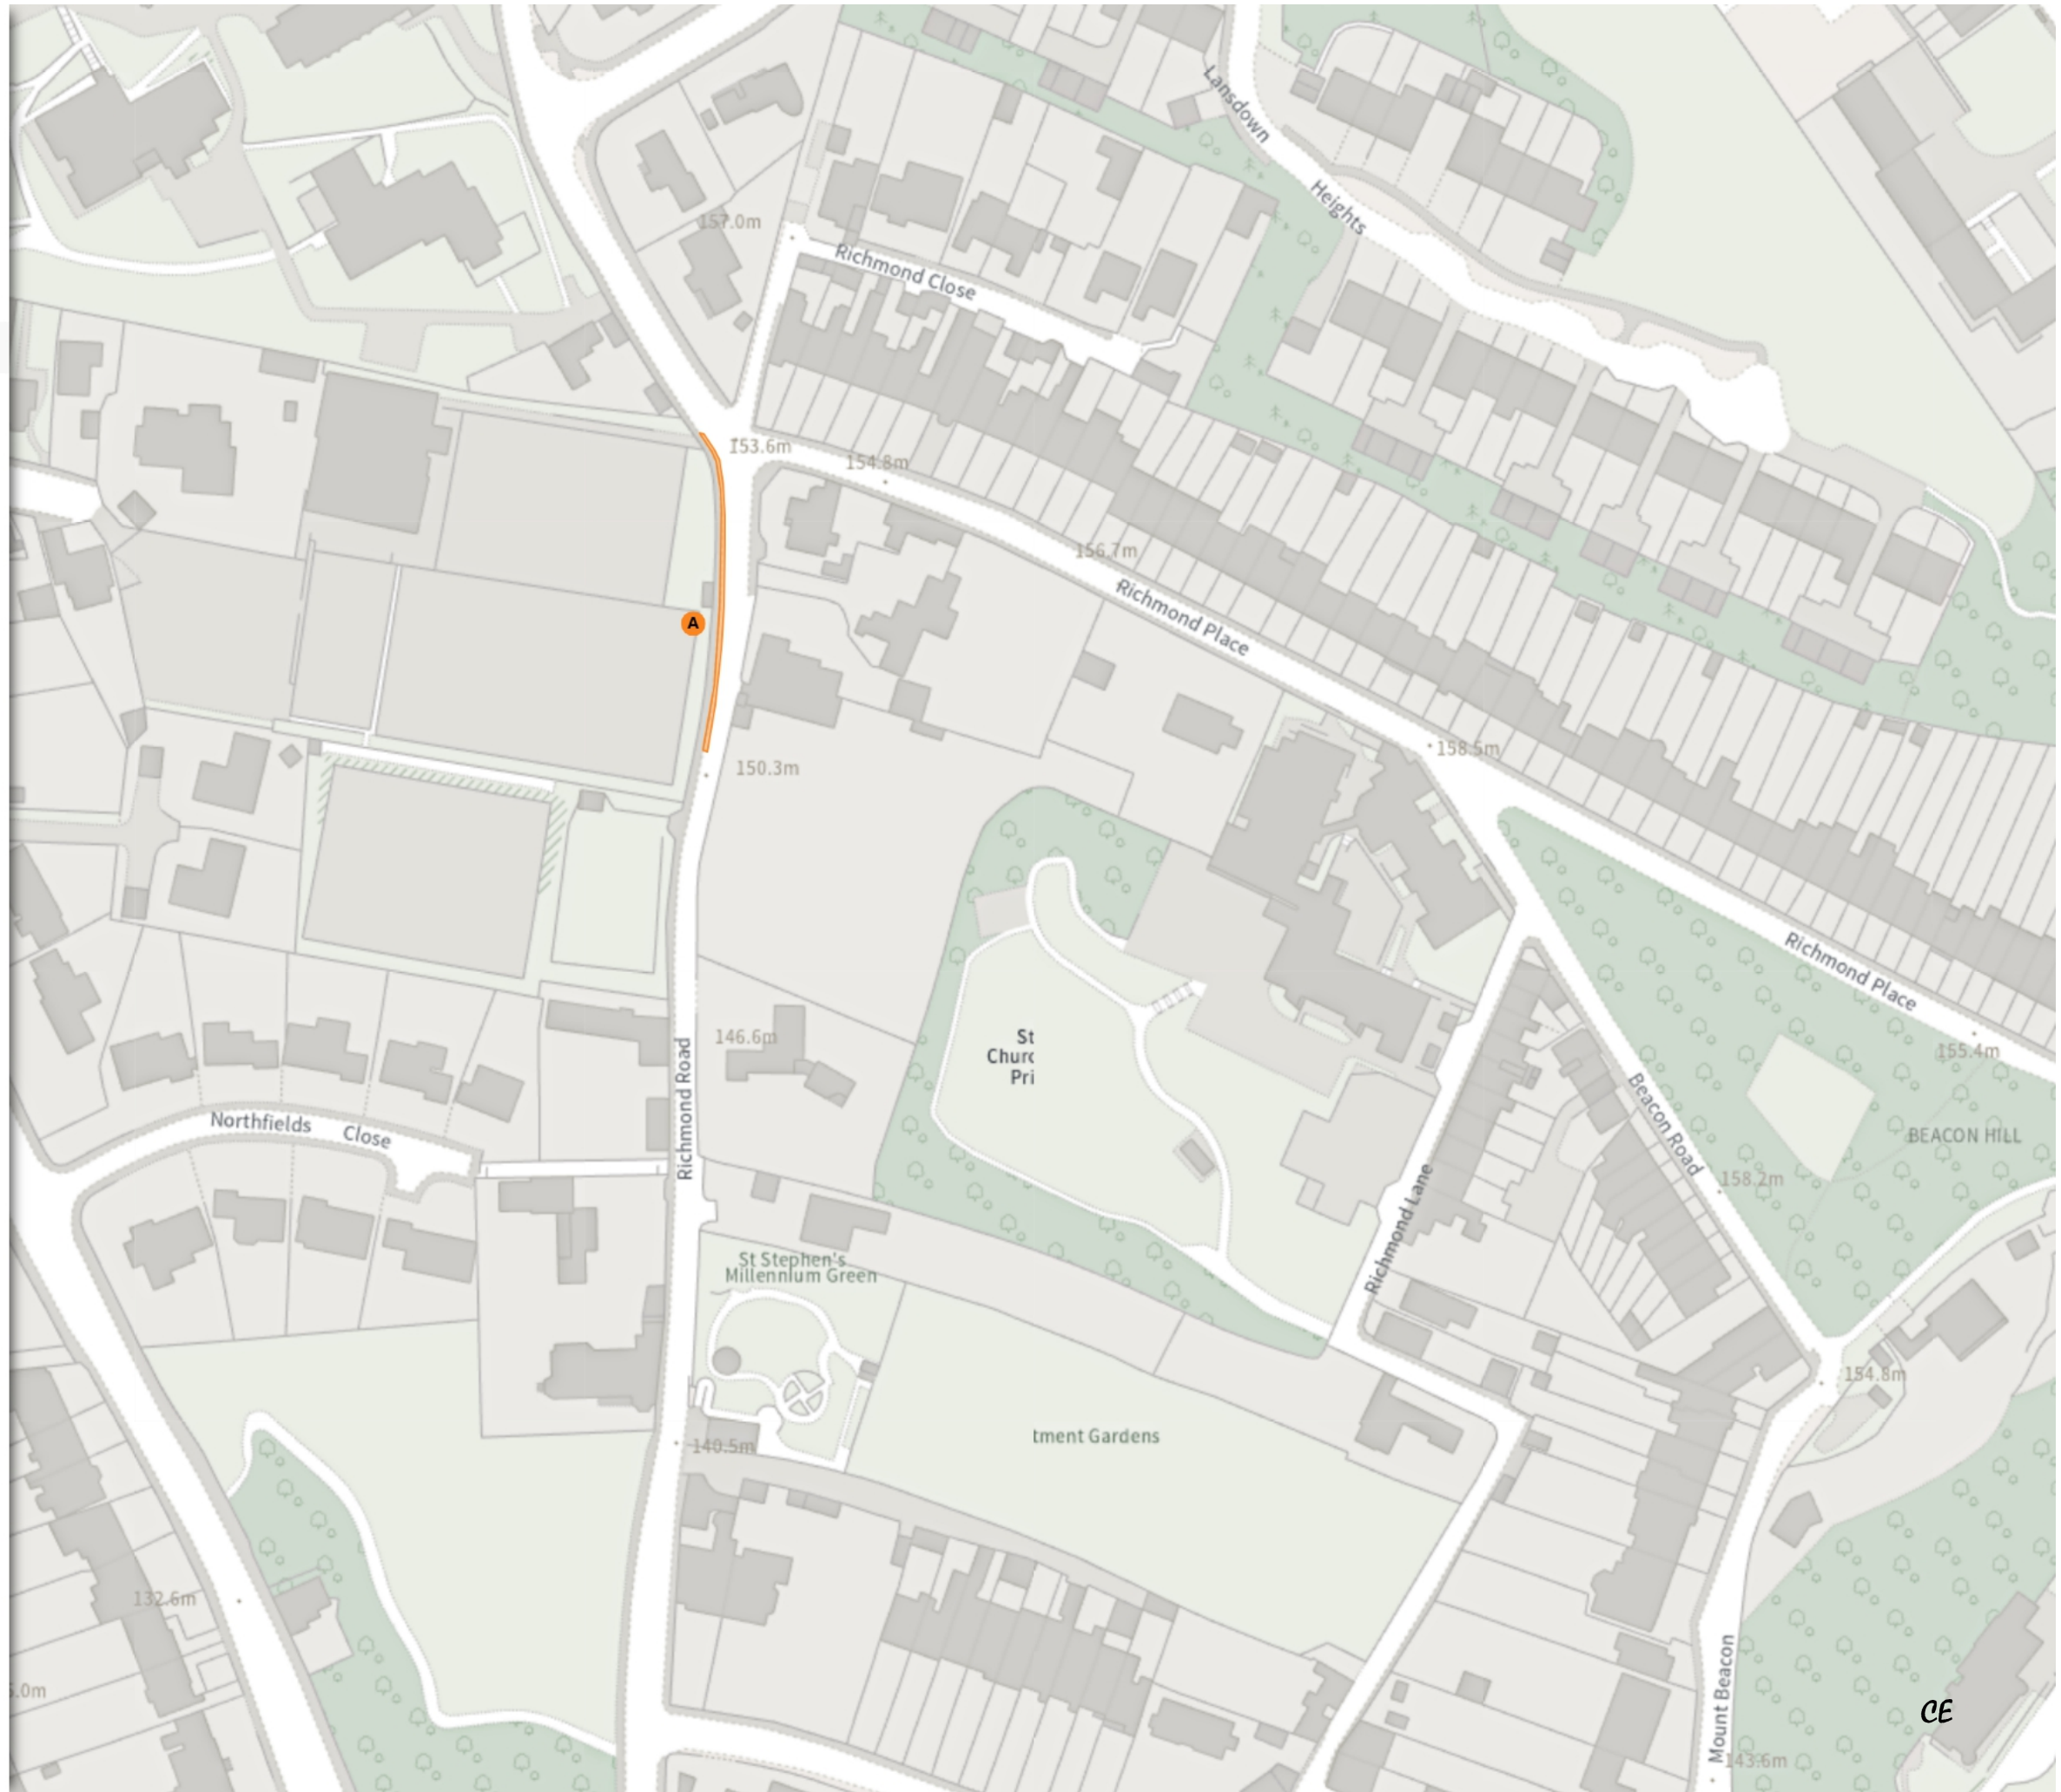

Scale: 1:1250 0 20 40 60m

NW 374689.763, 166477.717 SE 375122.878, 166095.876


© Crown copyright and database rights 2026 Ordnance Survey.
You are not permitted to copy, sub-license, distribute or sell any of this
data to third parties in any form. Licence number AC0000807498

(25-060) (Various Roads, North East Outer Area, Bath)
(Prohibition of Stopping, Waiting, Loading and Parking
Places) Order 2026

Map 8 of 13 Made 01/06/26

Full tariff info in supporting order documentation

Event day hours in operation

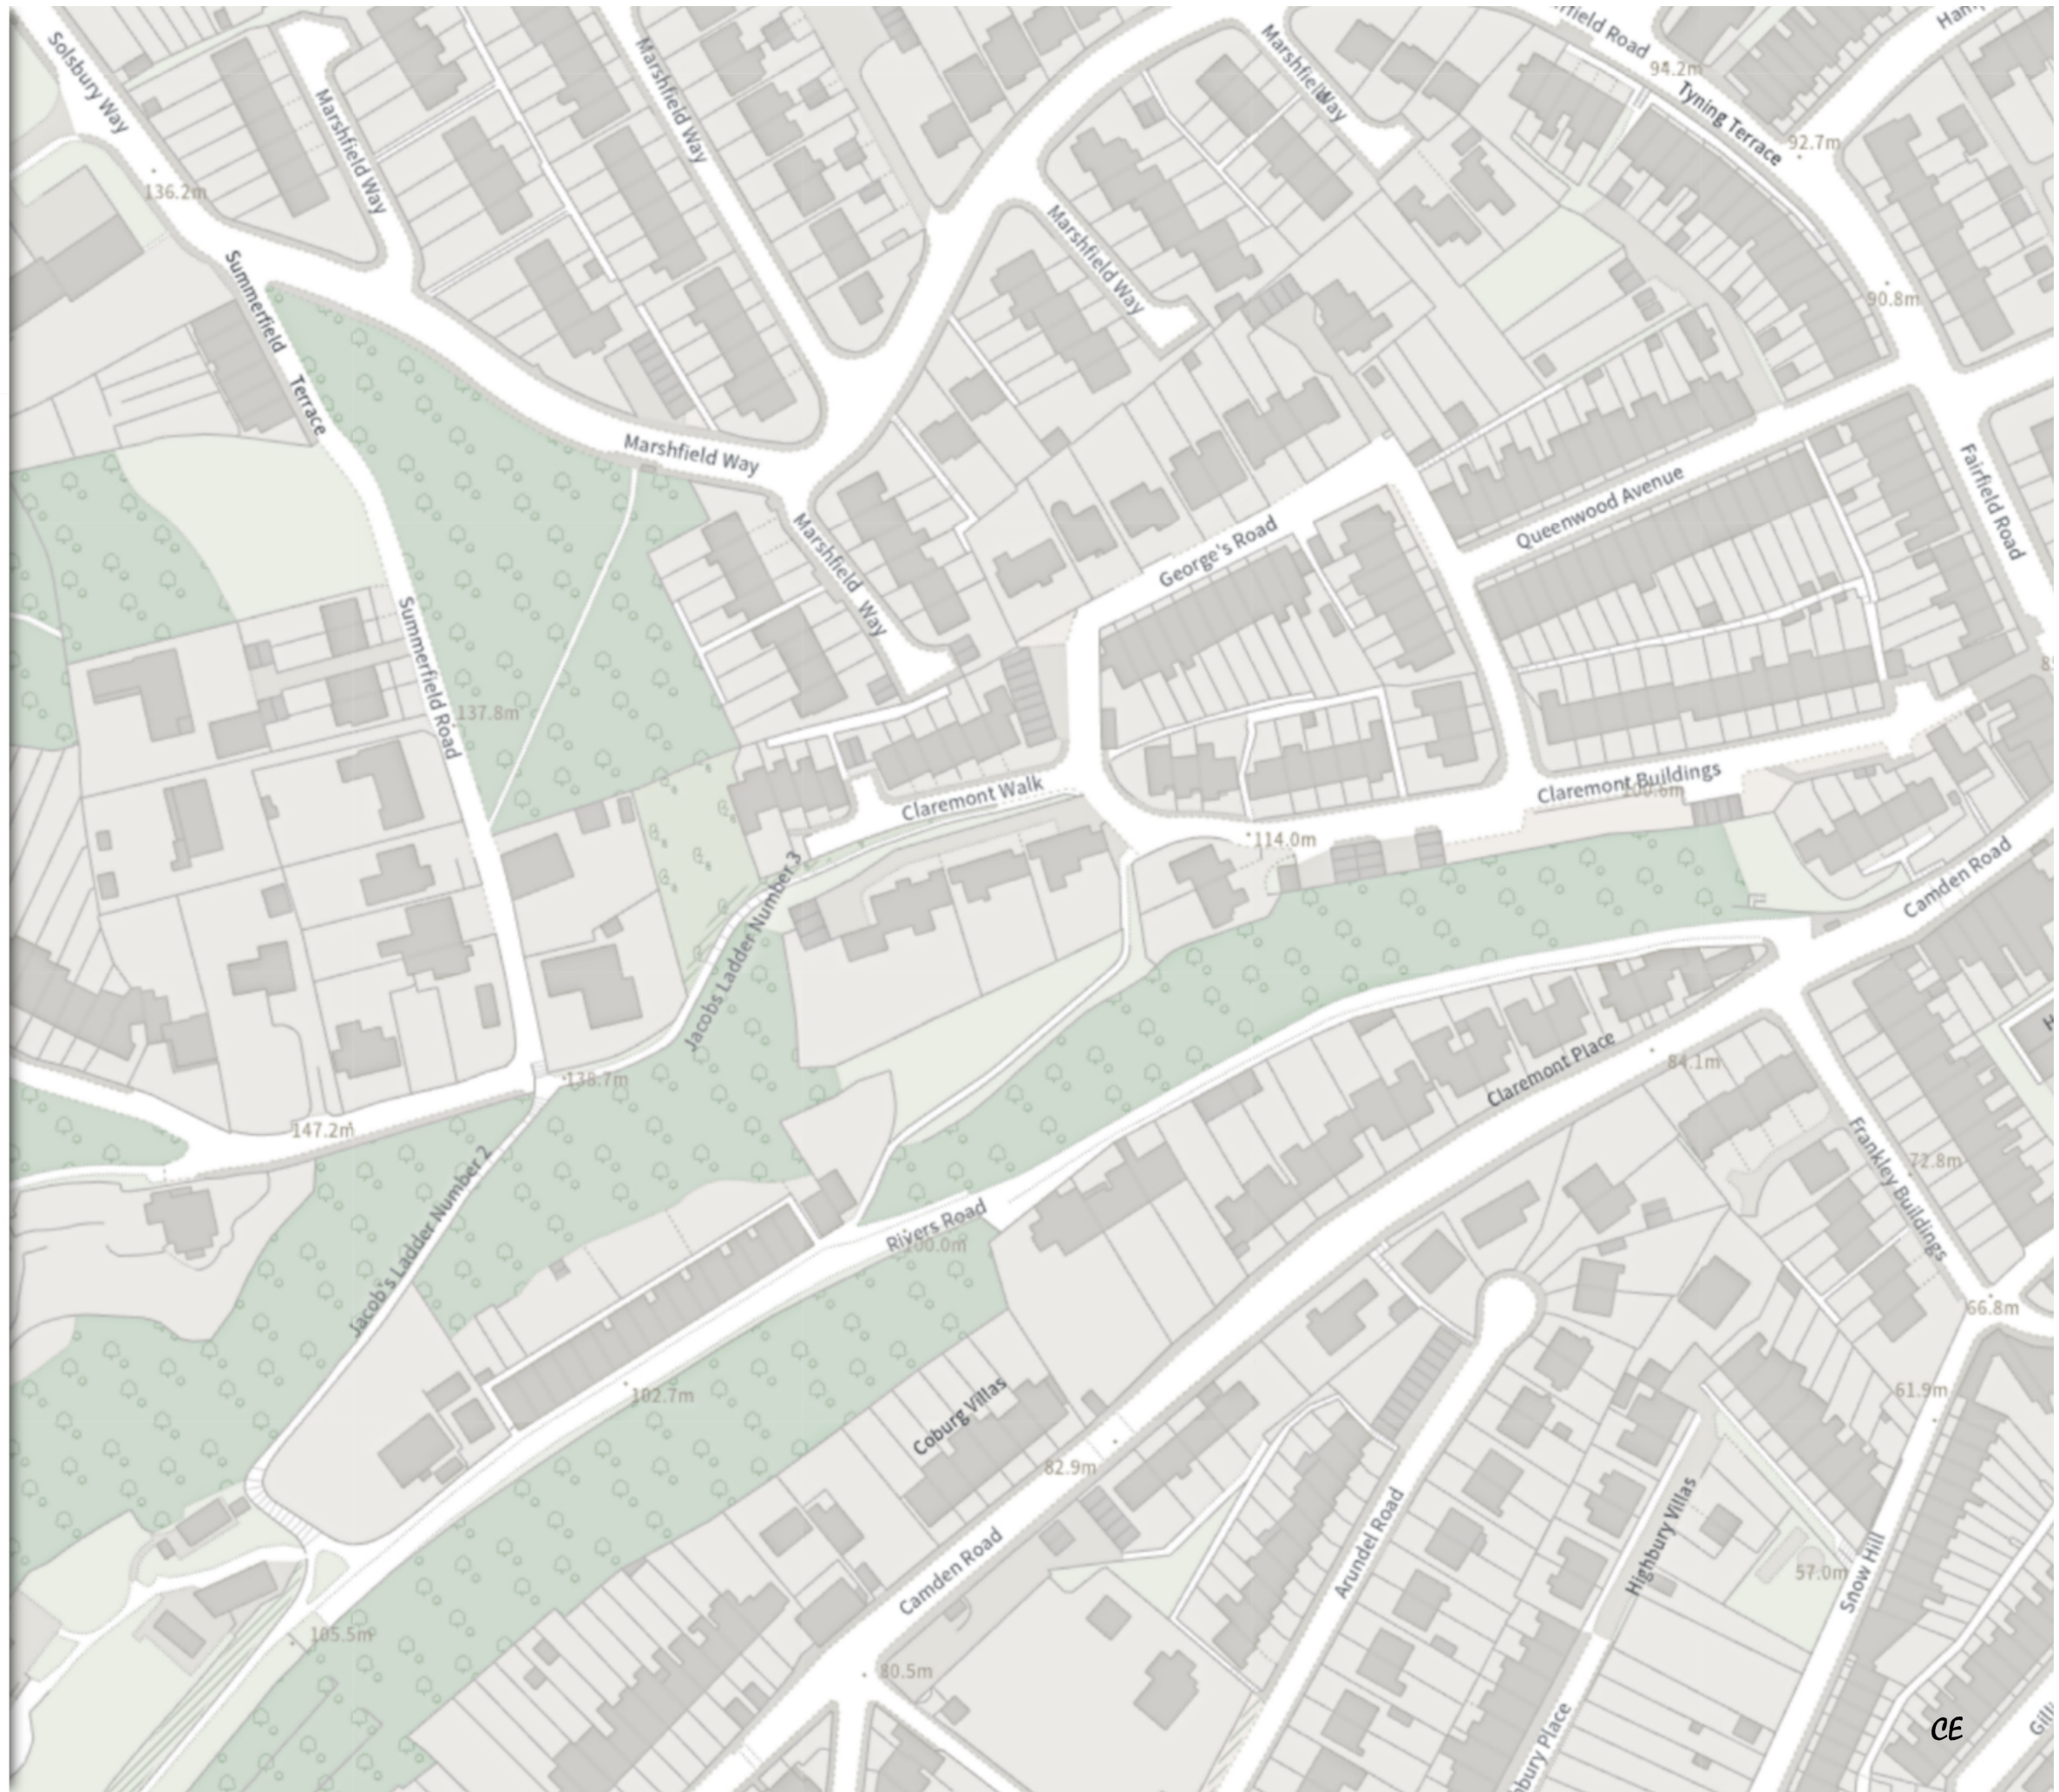

Scale: 1:1250 0 20 40 60m

NW 375121.006, 166475.585 SE 375554.153, 166093.781


© Crown copyright and database rights 2026 Ordnance Survey.
You are not permitted to copy, sub-license, distribute or sell any of this
data to third parties in any form. Licence number AC0000807498


CE


(25-060) (Various Roads, North East Outer Area, Bath)
(Prohibition of Stopping, Waiting, Loading and Parking
Places) Order 2026

Map 9 of 13 Made 01/06/26

MODIFIED

 No waiting at any time

 At all times

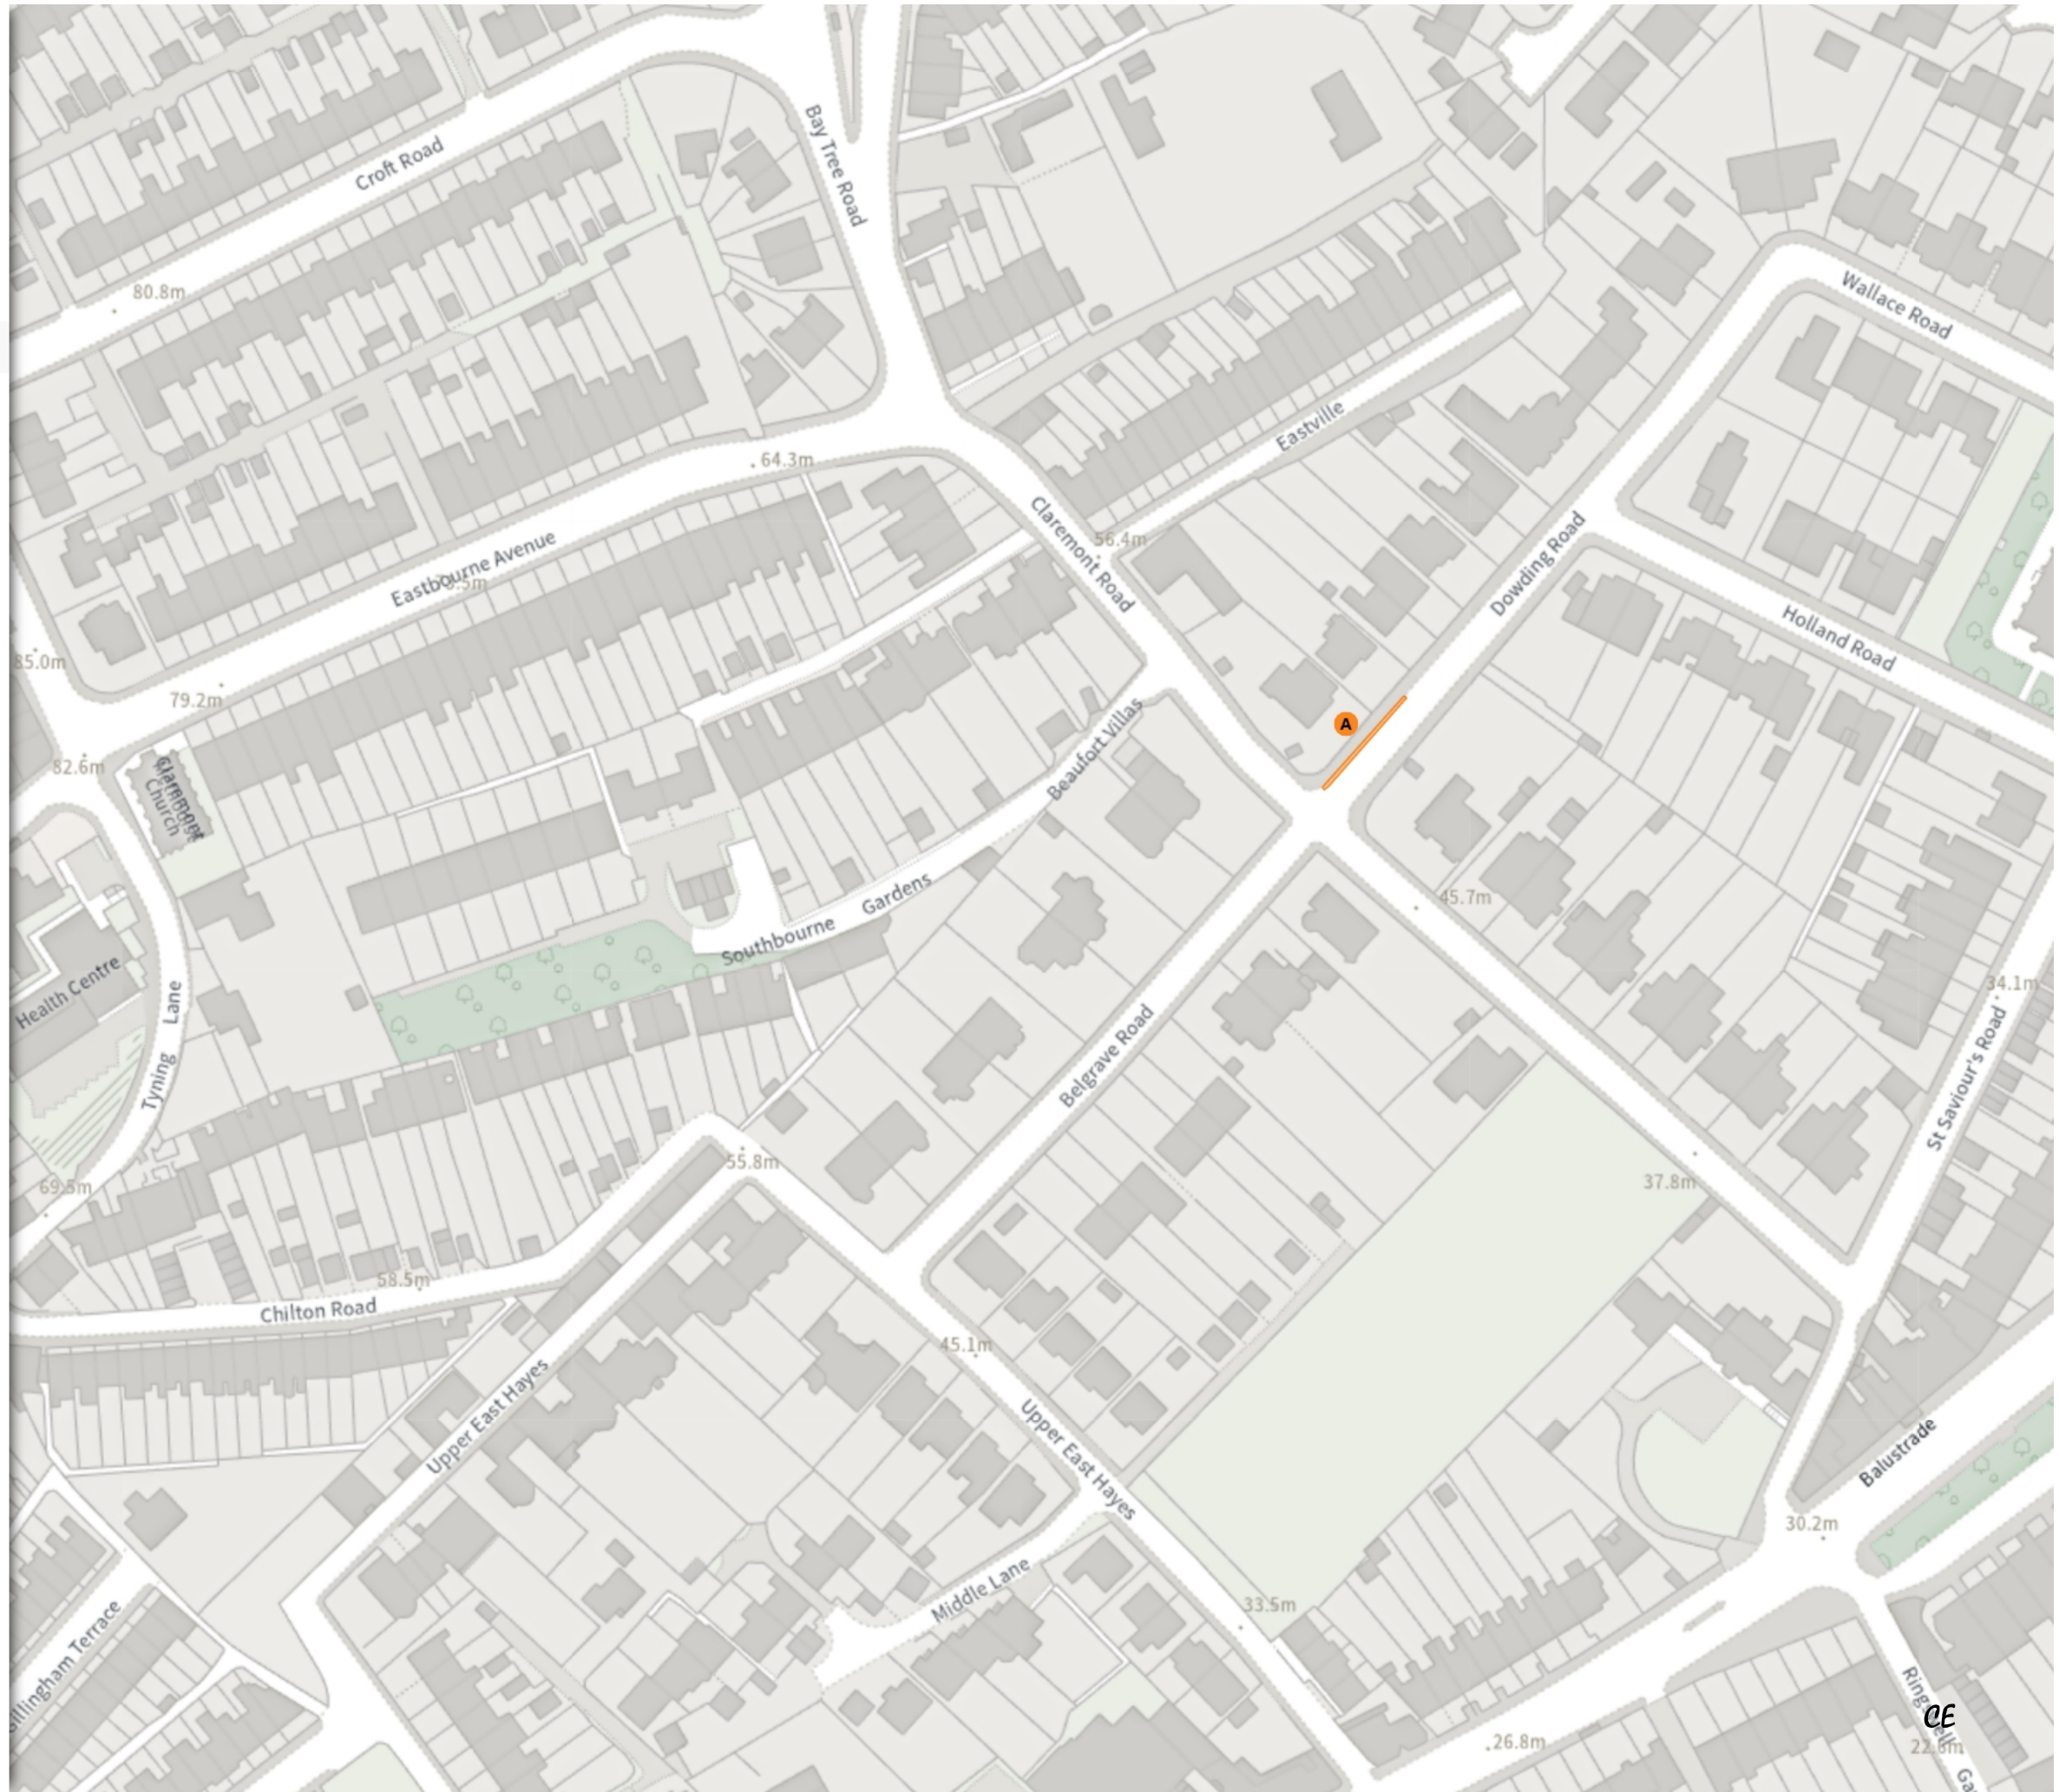

Scale: 1:1250 0 20 40 60m

NW 375552.249, 166473.49 SE 375985.428, 166091.723

© Crown copyright and database rights 2026 Ordnance Survey.
You are not permitted to copy, sub-license, distribute or sell any of this
data to third parties in any form. Licence number AC0000807498


(25-060) (Various Roads, North East Outer Area, Bath)
(Prohibition of Stopping, Waiting, Loading and Parking
Places) Order 2026

Map 10 of 13 Made 01/06/26

ADDED

No waiting at any time

At all times

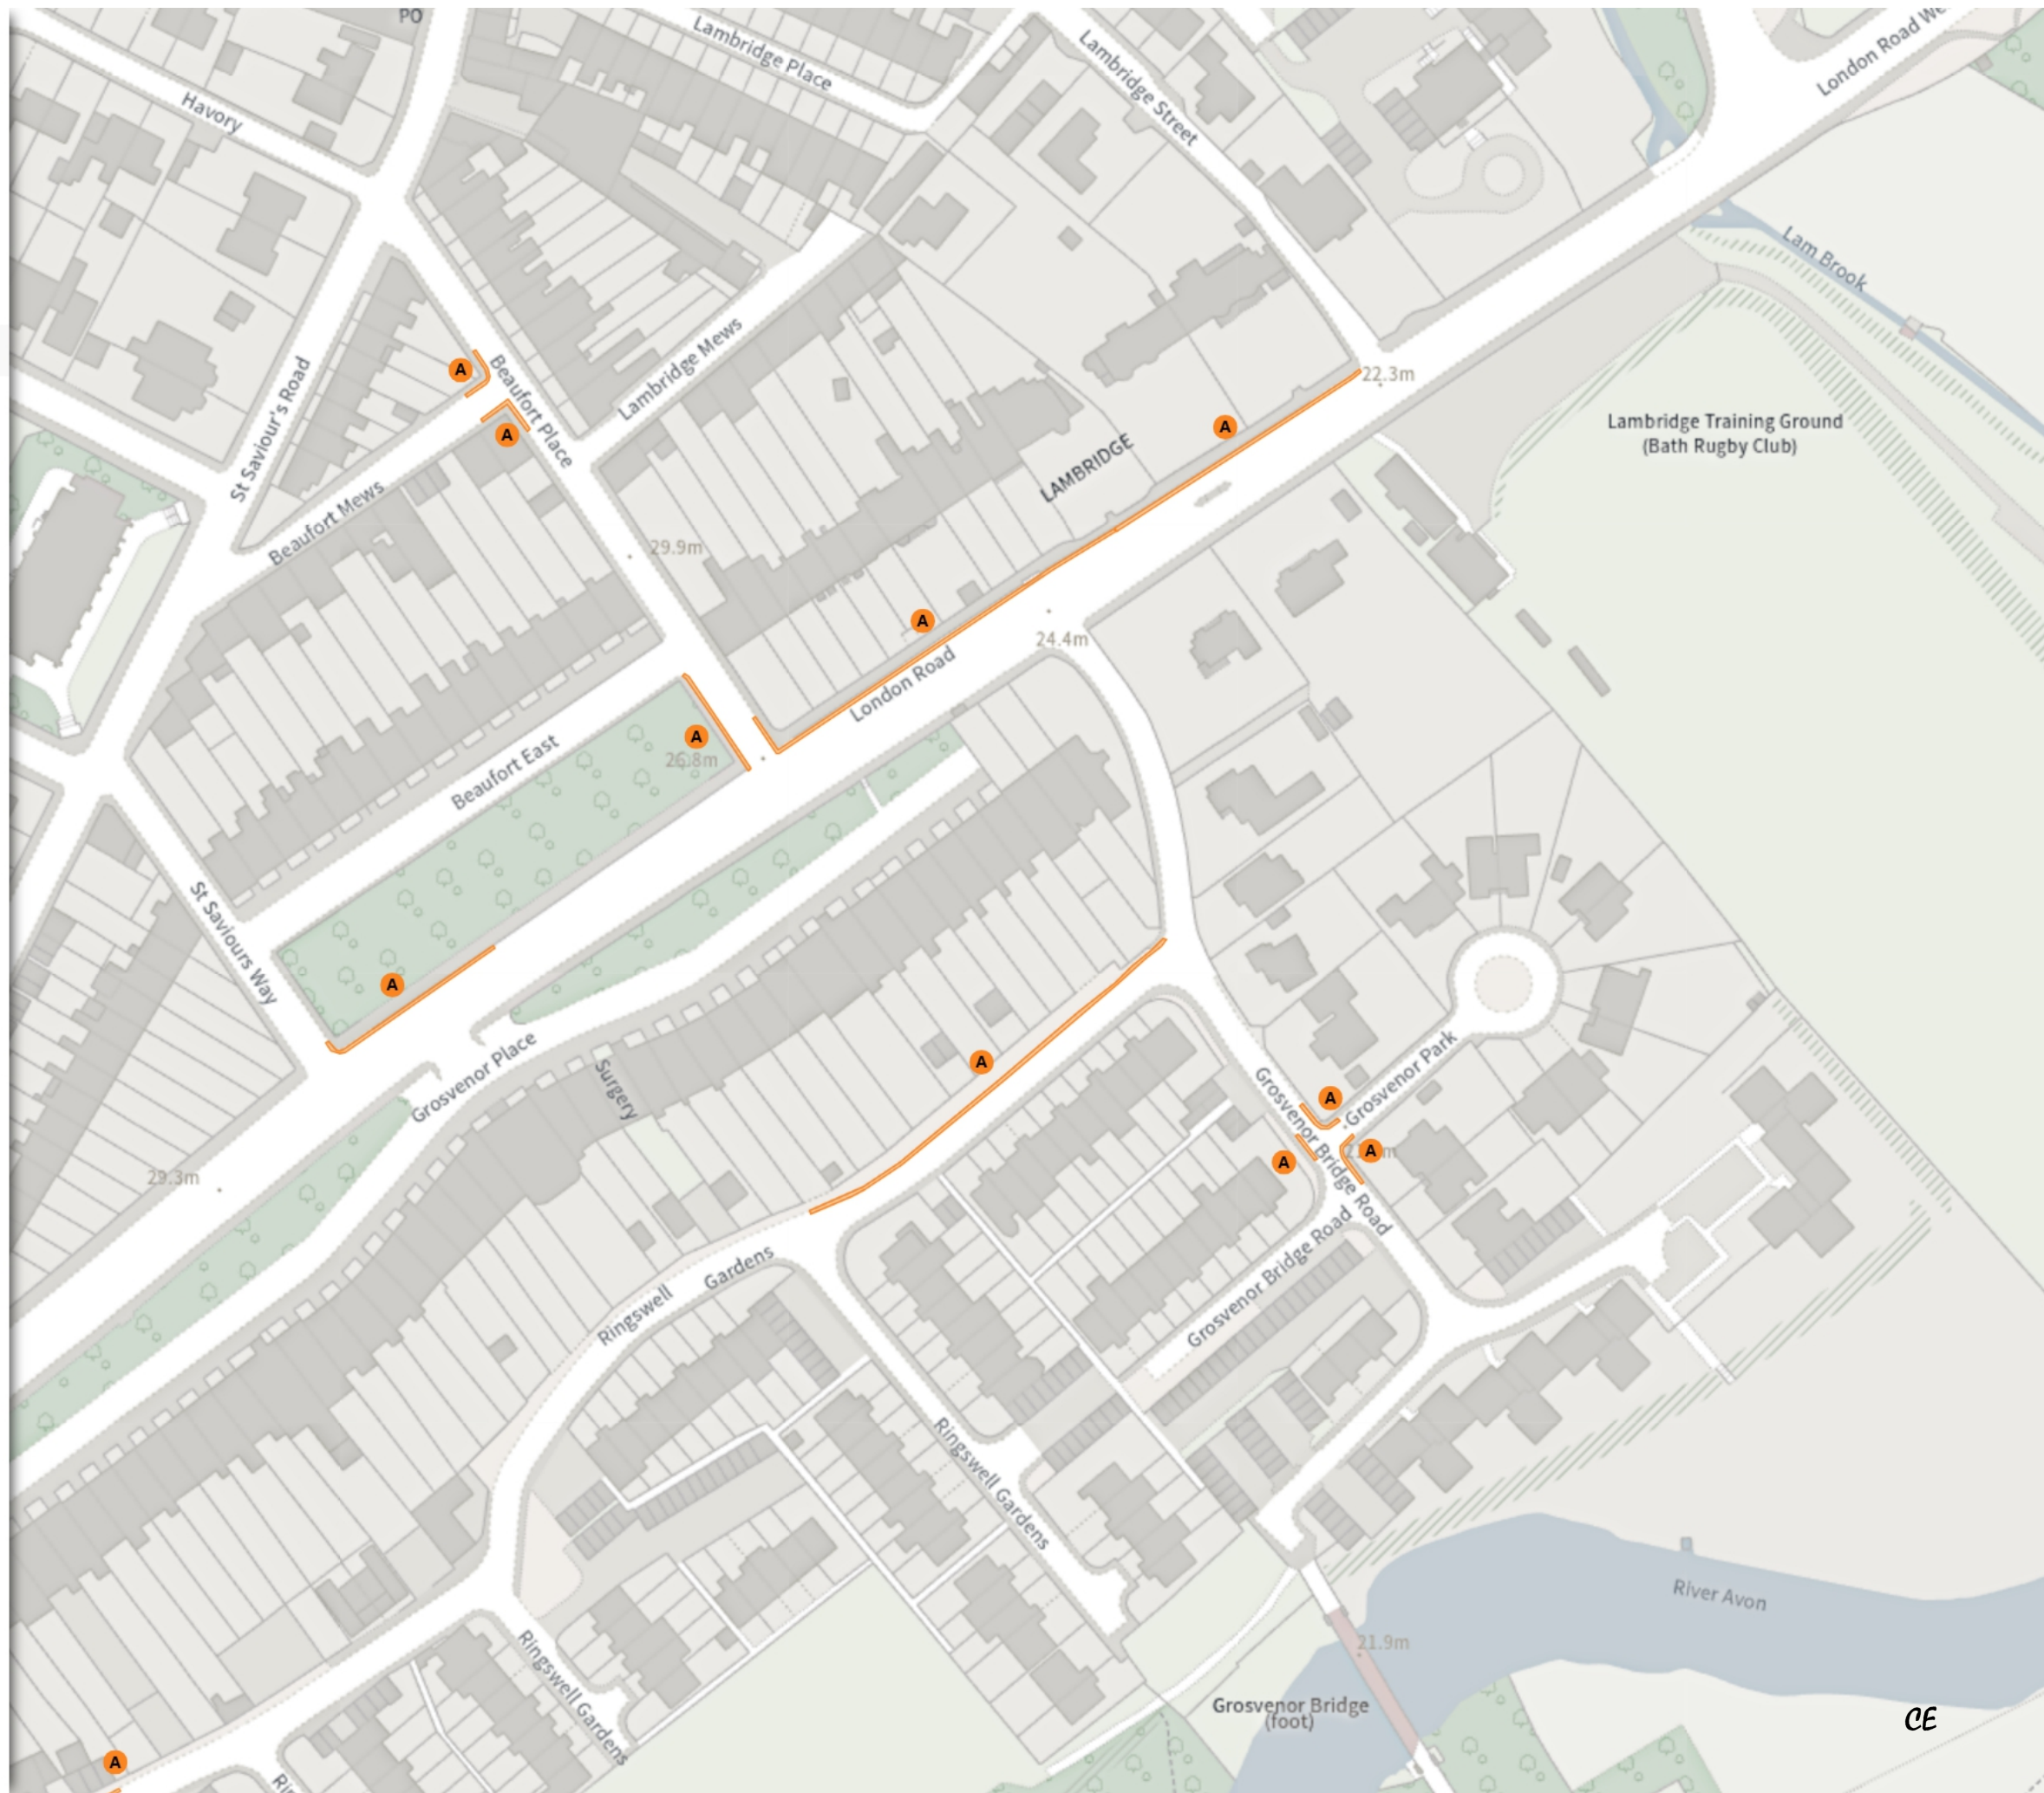

Scale: 1:1250 0 20 40 60m

NW 375983.679, 166471.431 SE 376416.89, 166089.7

© Crown copyright and database rights 2026 Ordnance Survey.
You are not permitted to copy, sub-license, distribute or sell any of this
data to third parties in any form. Licence number AC0000807498

(25-060) (Various Roads, North East Outer Area, Bath)
(Prohibition of Stopping, Waiting, Loading and Parking Places) Order 2026

Map 11 of 13 Made 01/06/26

ADDED

Shared

A No waiting

08:00-09:30

15:00-18:00

A No loading

08:00-09:30

15:00-18:00

MODIFIED

Loading place

B 09:30-15:00 30m 1h
18:00-08:00 30m 1h

No waiting at any time

C At all times

Permit holders parking place (Zone 16)

D 08:00-19:00

REMOVED

Solo motorcycle parking place

E At all times

Bus stop


F At all times

Non-TRO Item

Scale: 1:1250 0 20 40 60m

NW 374937.583, 166100.137 SE 375370.748, 165718.29

© Crown copyright and database rights 2026 Ordnance Survey.
You are not permitted to copy, sub-license, distribute or sell any of this data to third parties in any form. Licence number AC0000807498

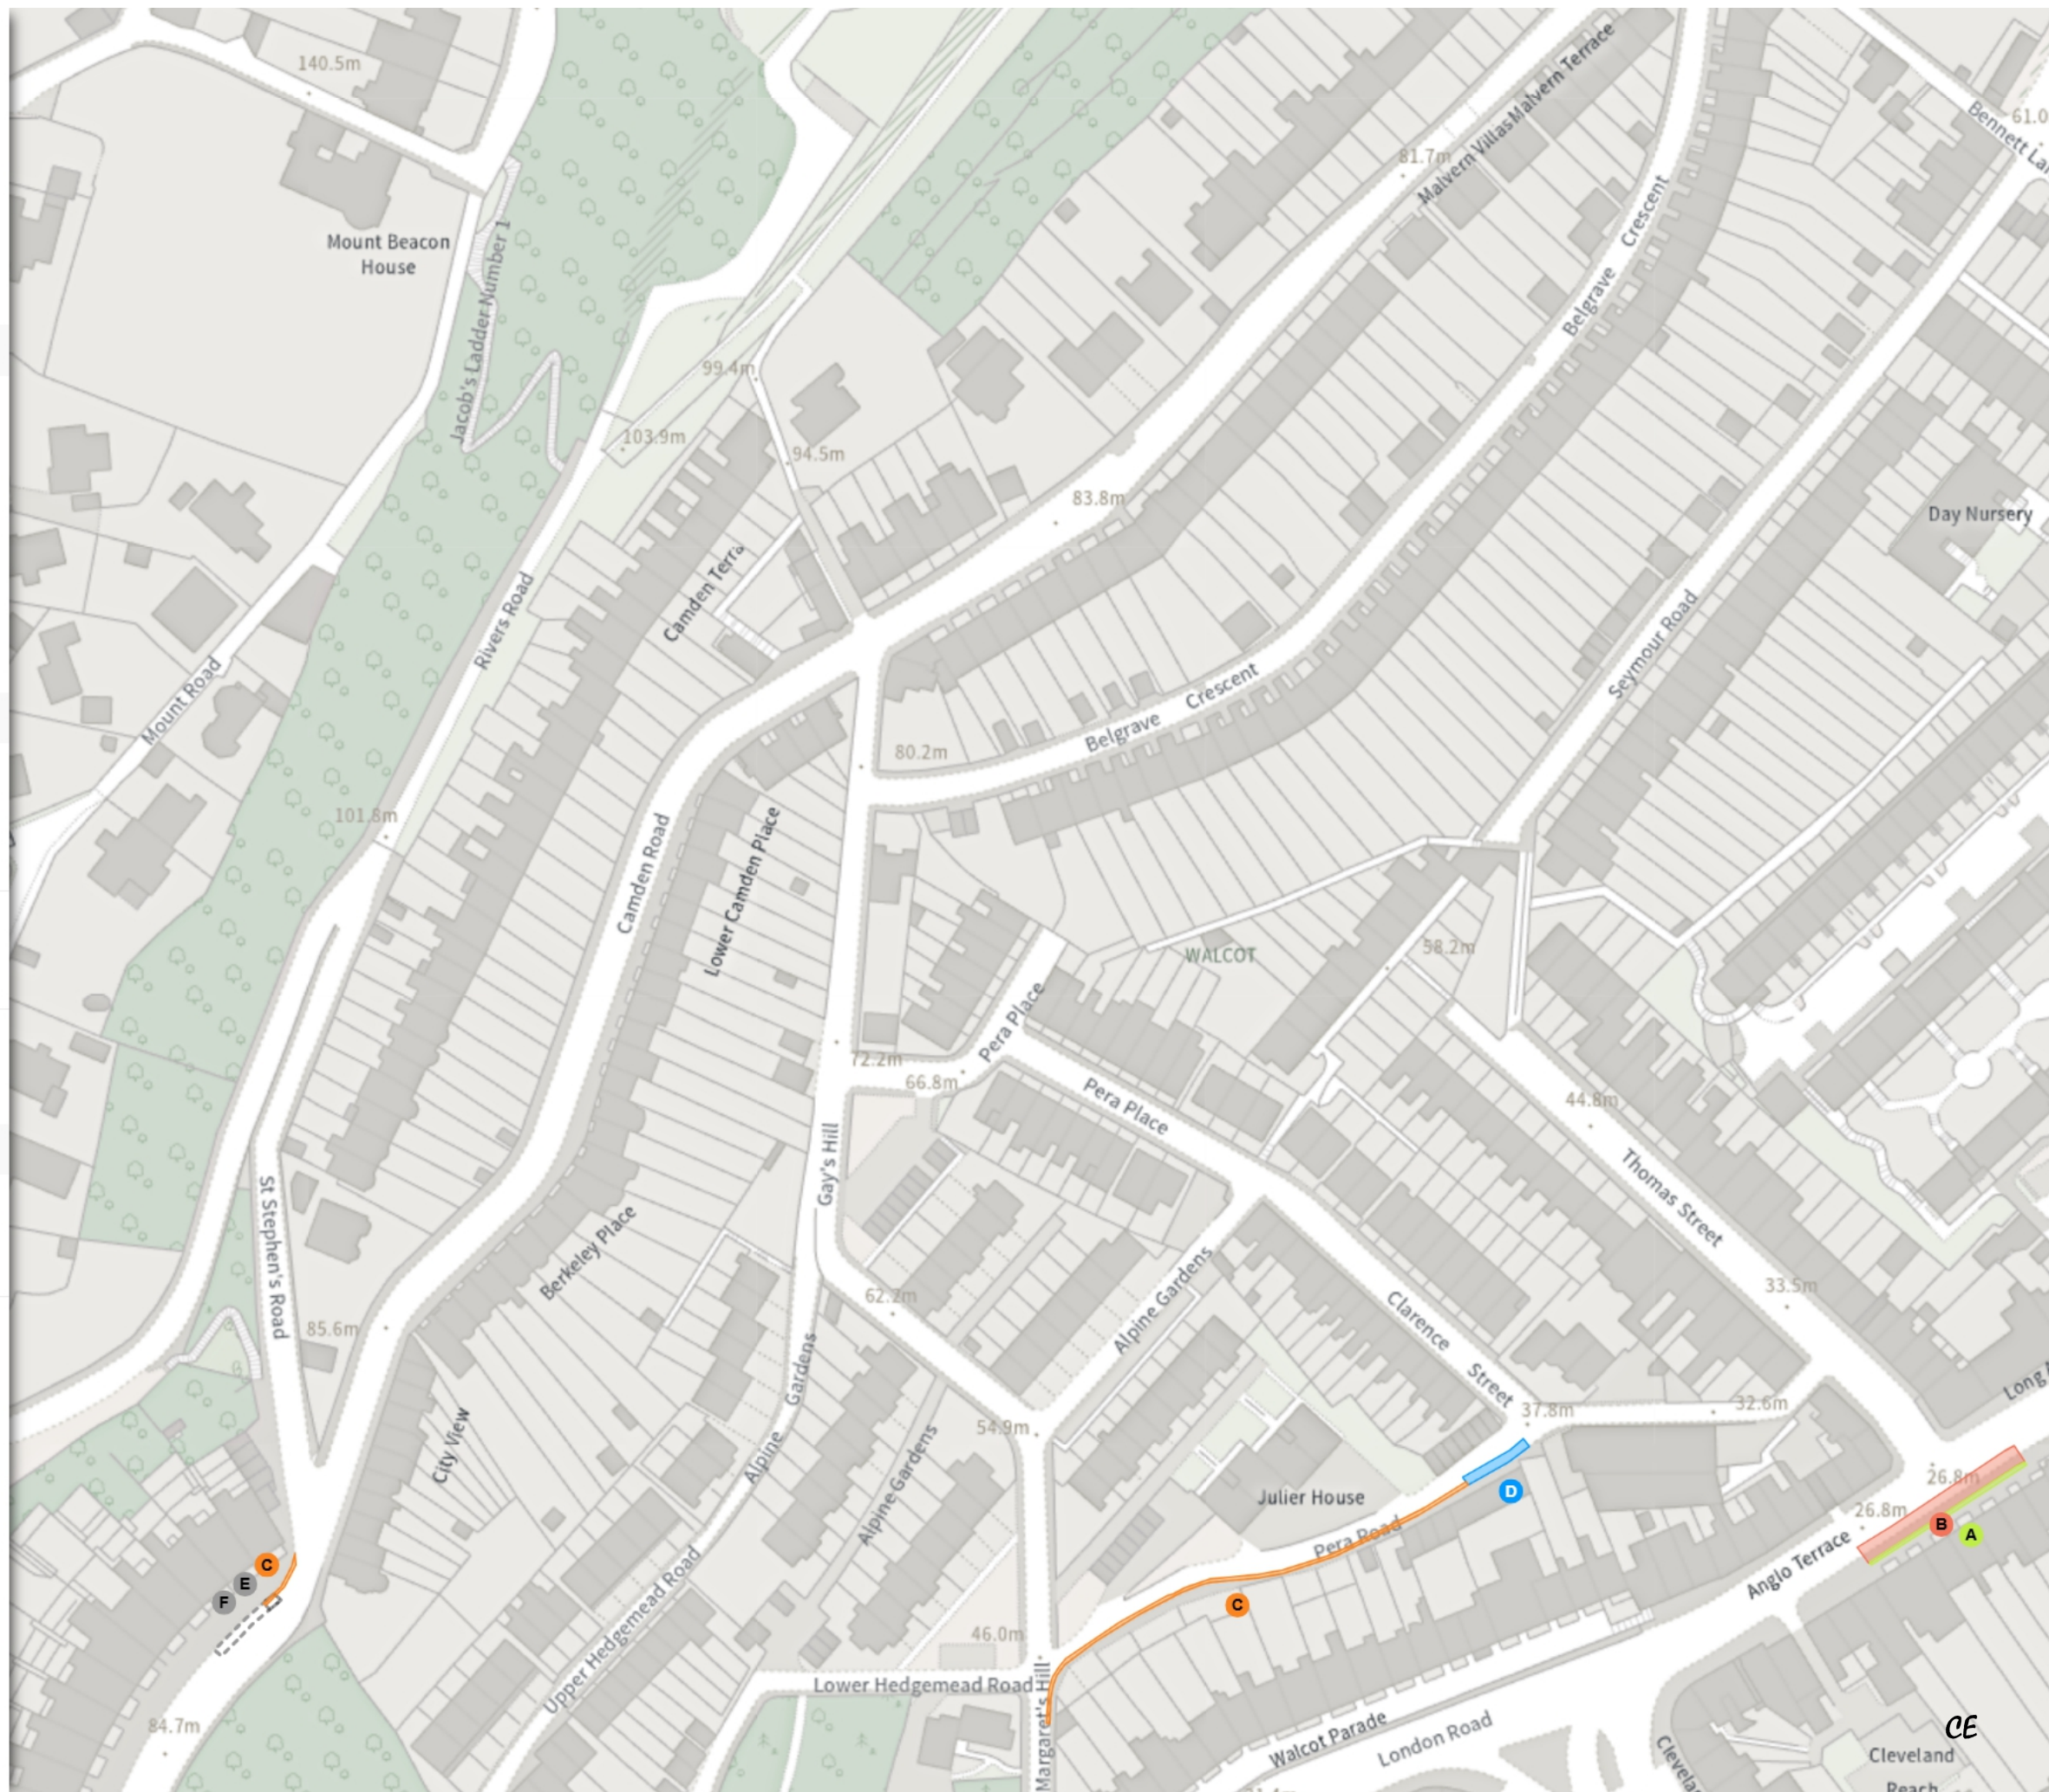


(25-060) (Various Roads, North East Outer Area, Bath)
(Prohibition of Stopping, Waiting, Loading and Parking
Places) Order 2026

Map 12 of 13 Made 01/06/26

ADDED

 No waiting at any time

 At all times



Scale: 1:1250 


NW 375800.319, 166095.952 SE 376233.549, 165714.178


© Crown copyright and database rights 2026 Ordnance Survey.
You are not permitted to copy, sub-license, distribute or sell any of this
data to third parties in any form. Licence number AC0000807498

(25-060) (Various Roads, North East Outer Area, Bath)
(Prohibition of Stopping, Waiting, Loading and Parking
Places) Order 2026

Map 13 of 13 Made 01/06/26

ADDED

 No waiting at any time

 At all times



Scale: 1:1250 

NW 376231.594, 166093.915 SE 376664.856, 165712.178

© Crown copyright and database rights 2026 Ordnance Survey.
You are not permitted to copy, sub-license, distribute or sell any of this
data to third parties in any form. Licence number AC0000807498

CE