

BATH AND NORTH EAST SOMERSET COUNCIL

(26-023) (VARIOUS ROADS, SOUTH EAST OUTER AREA, BATH) (PROHIBITION OF STOPPING, WAITING, LOADING AND PARKING PLACES) ORDER 2026

The Bath and North East Somerset Council (“the Council”) in exercise of its powers under sections 1, 2, 4, 32, 35, 45, 46, 49, 51, 53 and 63A of and Part IV of Schedule 9 to the Road Traffic Regulation Act 1984 (“the 1984 Act”) and of all other enabling powers, after consultation with the chief officer of police in accordance with Part III of Schedule 9 to the 1984 Act, makes the following order:-

Part 1: Implementation and Citation

1. This order is made on the 23rd July 2026 and shall come into operation on the 1st September 2026 and may be cited as The Bath and North East Somerset Council (26-023) (Various Roads, South East Outer Area, Bath) (Prohibition of Stopping, Waiting, Loading and Parking Places) Order 2026.
2. Any reference in this Order to any enactment shall be construed as a reference to that enactment as amended by any subsequent enactment.

Part 2: Additions, Revocations and Modifications

1. The Bath and North East Somerset Council (Various Roads, Bath and North East Somerset) (Prohibition of stopping, waiting, loading and parking places) (Consolidation) Order 2024 (as amended) is varied as provided by the following plans attached to schedule 1 in this Order.
2. The plan(s) attached to this Order are hereby attached to The Bath and North East Somerset Council (26-023) (Various Roads, South East Outer Area, Bath) (Prohibition of Stopping, Waiting, Loading and Parking Places) Order 2026 and forms part of that Order.

Given under the Common Seal of the Bath and North East Somerset Council the 23rd day of July 2026.

THE COMMON SEAL of
BATH AND NORTH EAST
SOMERSET COUNCIL
was hereunto affixed in the
presence of:-




Sealed By: Bath & North East Somerset Council
Sealed Time: 2026/07/23 | 08:26 BST

Authorised signatory

Annemarie Strong

SCHEDULE 1

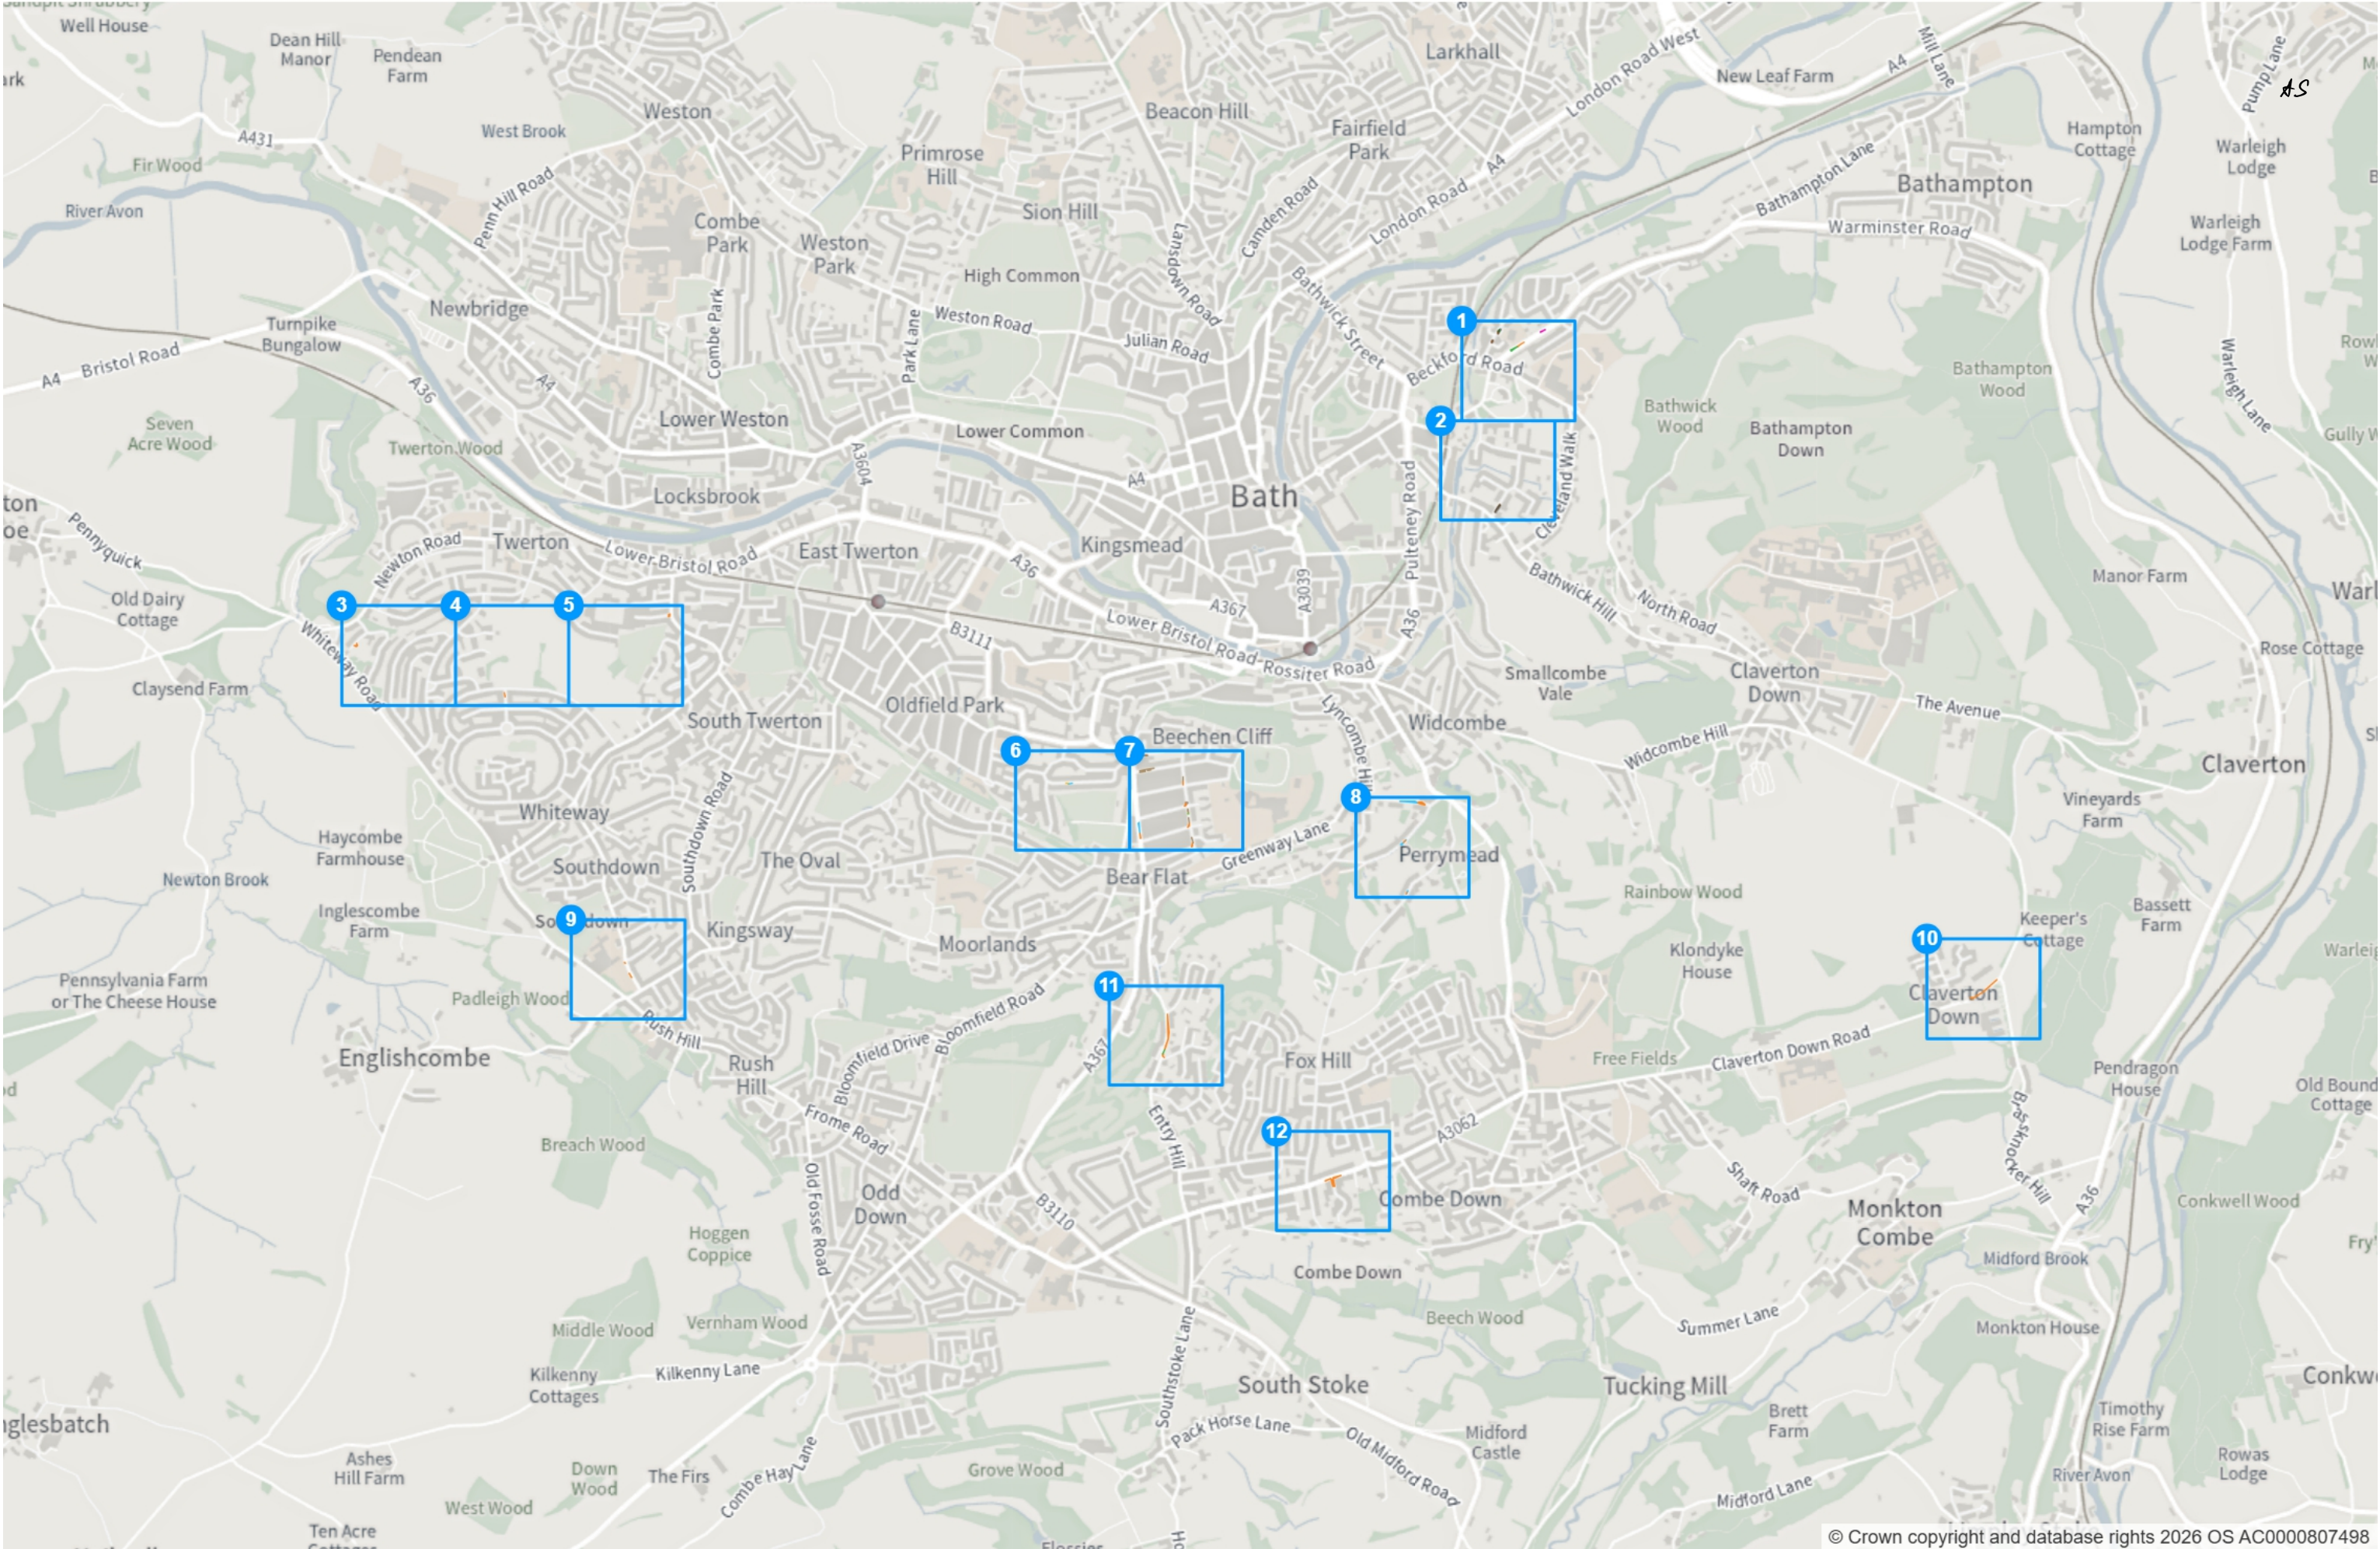

Static Order Guide

Map page indicator

Shows current map number against total and indicates if the legend is split over multiple pages eg. 2a, 2b, 2c

Change type

Indicates whether restrictions have been Added, Modified or Removed

Coloured spots


Restrictions with different attributes are marked with a lettered spot

Restriction icons

-  Min stay
-  Max stay
-  No return
-  Tariff hours
-  Up to
-  Fuel surcharge
-  Event day
-  Emissions pricing

Restriction durations

Where no months or days are specified, restrictions apply all year and all week

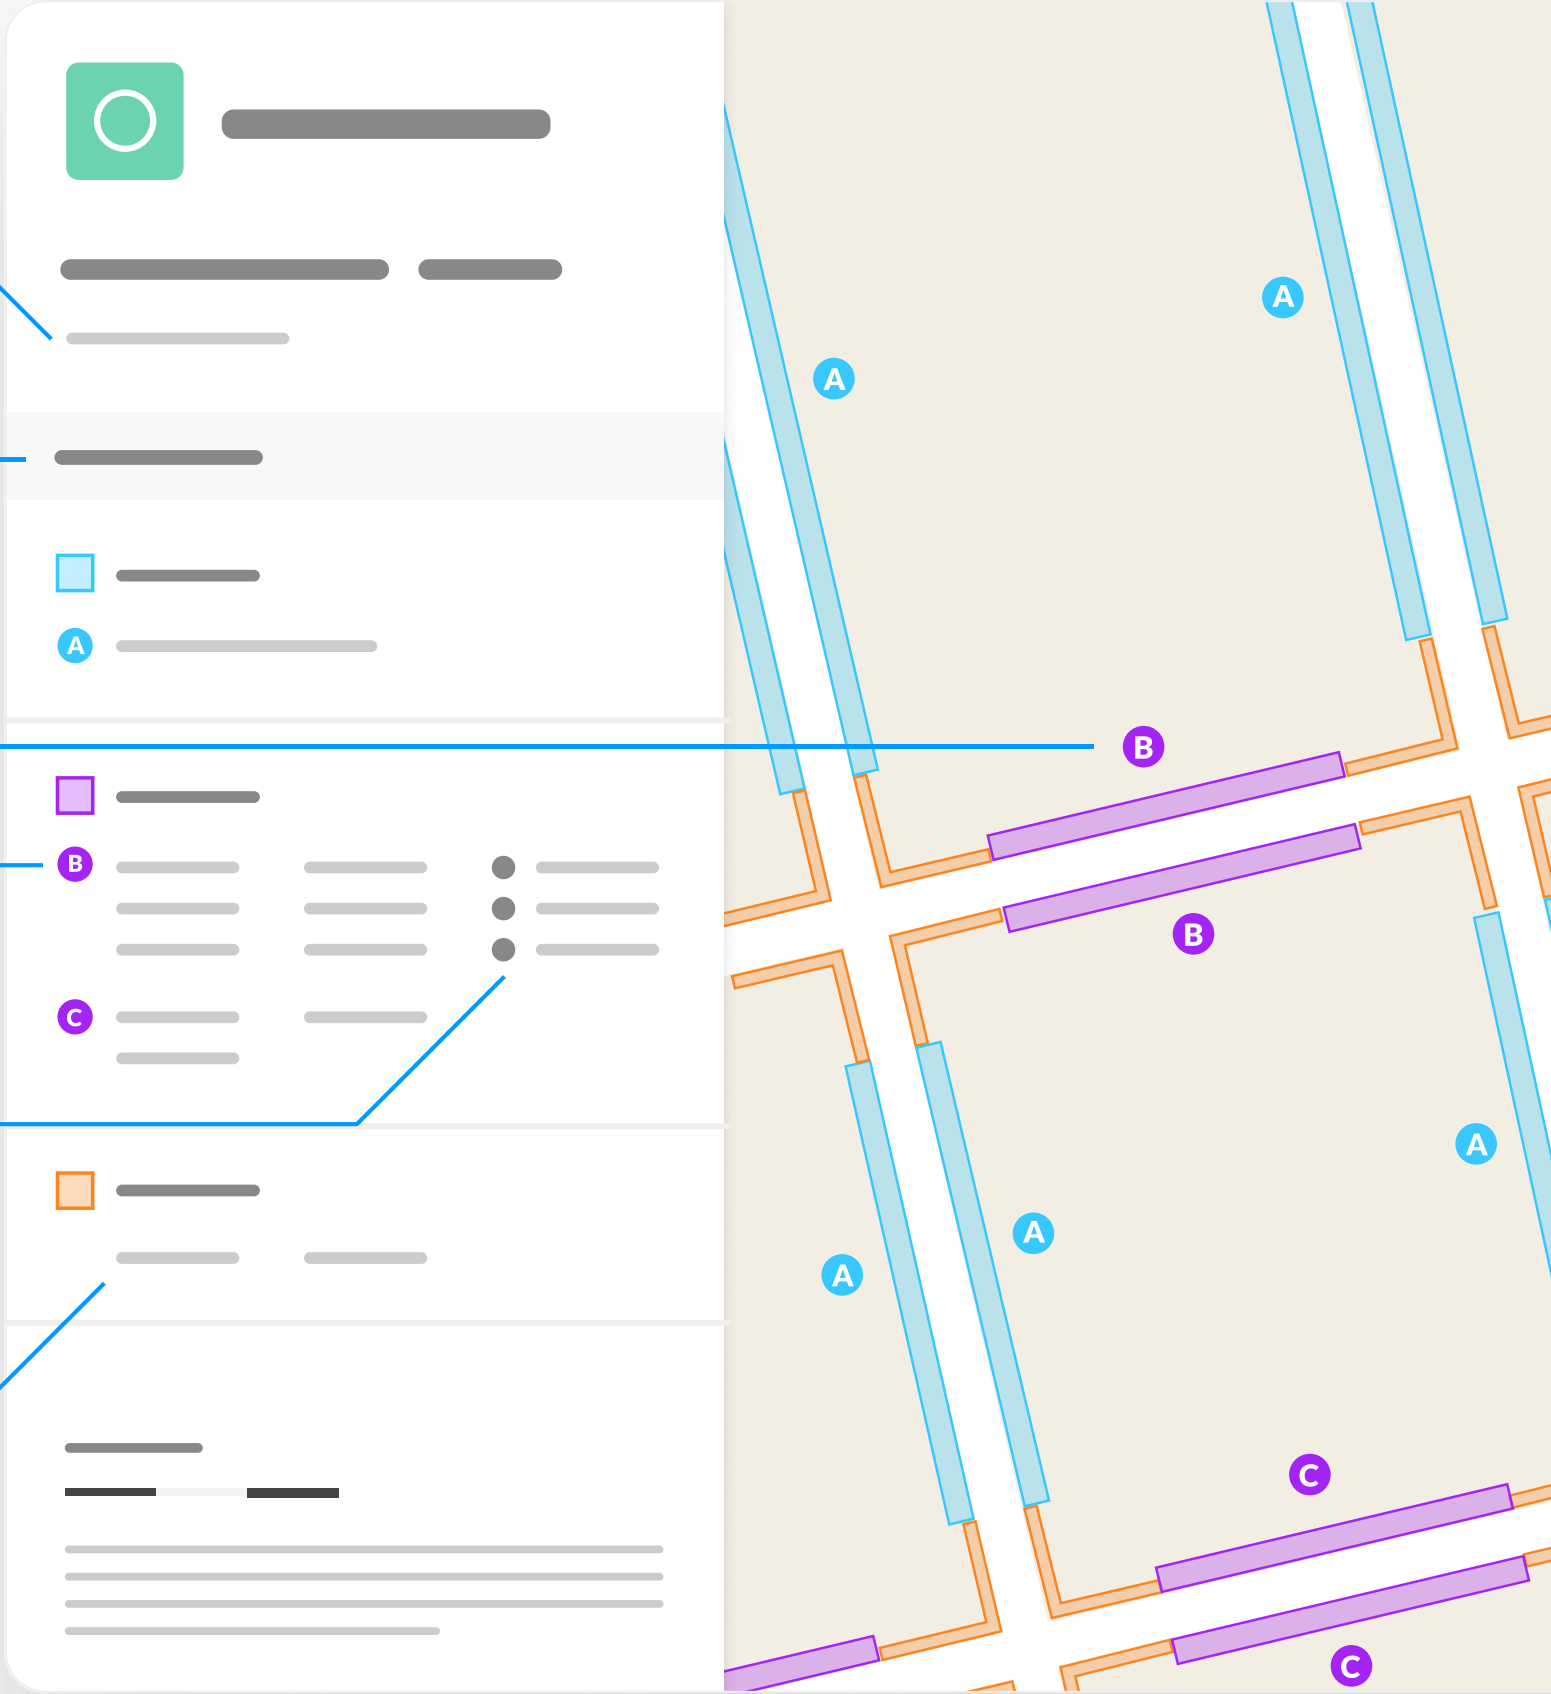

(26-023) (Various Roads, South East Outer Area, Bath)
(Prohibition of Stopping Waiting Loading and Parking
Places) Order 2026

Map 1 of 12

Made 23/07/26 - Operational 01/09/26

ADDED

Free parking place

Mon-Fri 08:00-20:00 10m 2h

No waiting at any time

At all times

MODIFIED

Free parking place

Mon-Fri 09:30-14:30 1h 1h

Bus stop

At all times

Non-TRO Item

REMOVED

No waiting

Mon-Sat 08:00-18:00


Prohibition of stopping on school entrance markings

Mon-Fri 08:00-20:00

Scale: 1:1250 0 20 40 60m

NW 375844.722, 165583.288 SE 376277.999, 165201.48

© Crown copyright and database rights 2026 Ordnance Survey.
You are not permitted to copy, sub-license, distribute or sell any of this
data to third parties in any form. Licence number AC0000807498

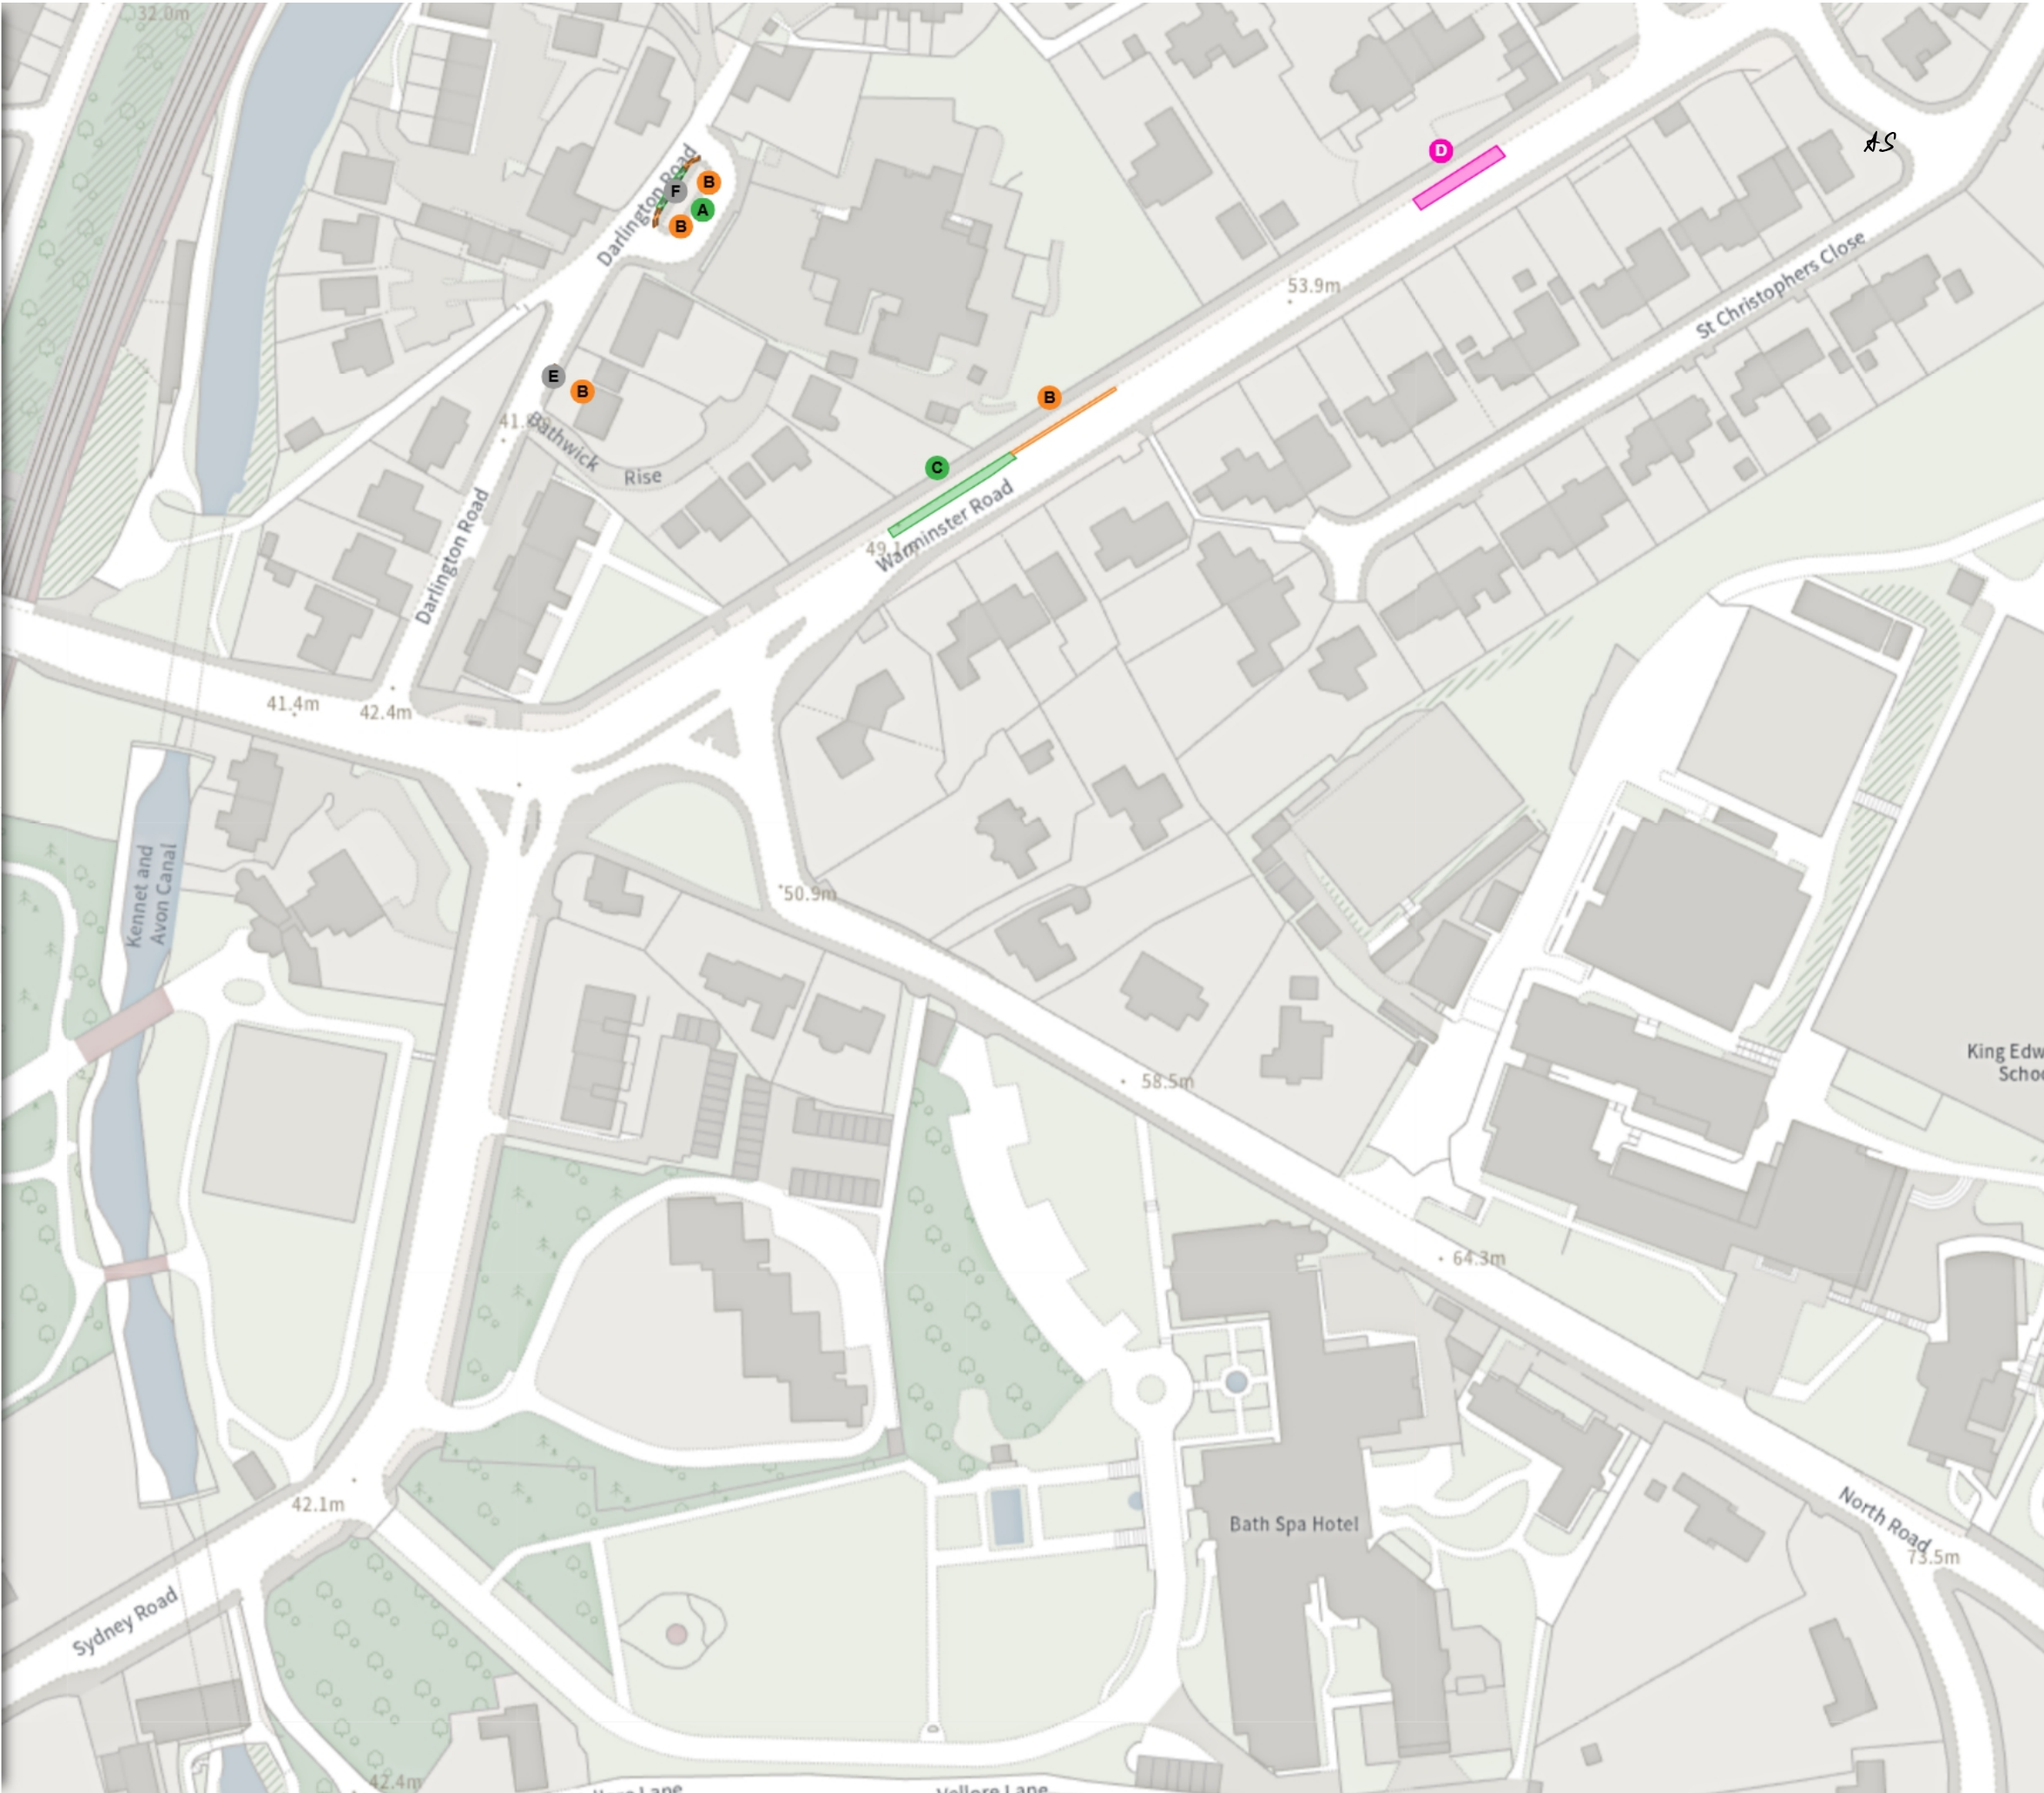

(26-023) (Various Roads, South East Outer Area, Bath)
(Prohibition of Stopping Waiting Loading and Parking
Places) Order 2026

Map 2 of 12

Made 23/07/26 - Operational 01/09/26

ADDED

Shared

Free parking place

08:00-18:00 4h 1h
08:00-18:00 4h 1h

Permit holders parking place (Zone 08)

08:00-18:00

REMOVED


Permit holders parking place (Zone 08)

08:00-18:00

Scale: 1:1250 0 20 40 60m

NW 375763.232, 165207.262 SE 376196.535, 164825.419

© Crown copyright and database rights 2026 Ordnance Survey.
You are not permitted to copy, sub-license, distribute or sell any of this
data to third parties in any form. Licence number AC0000807498

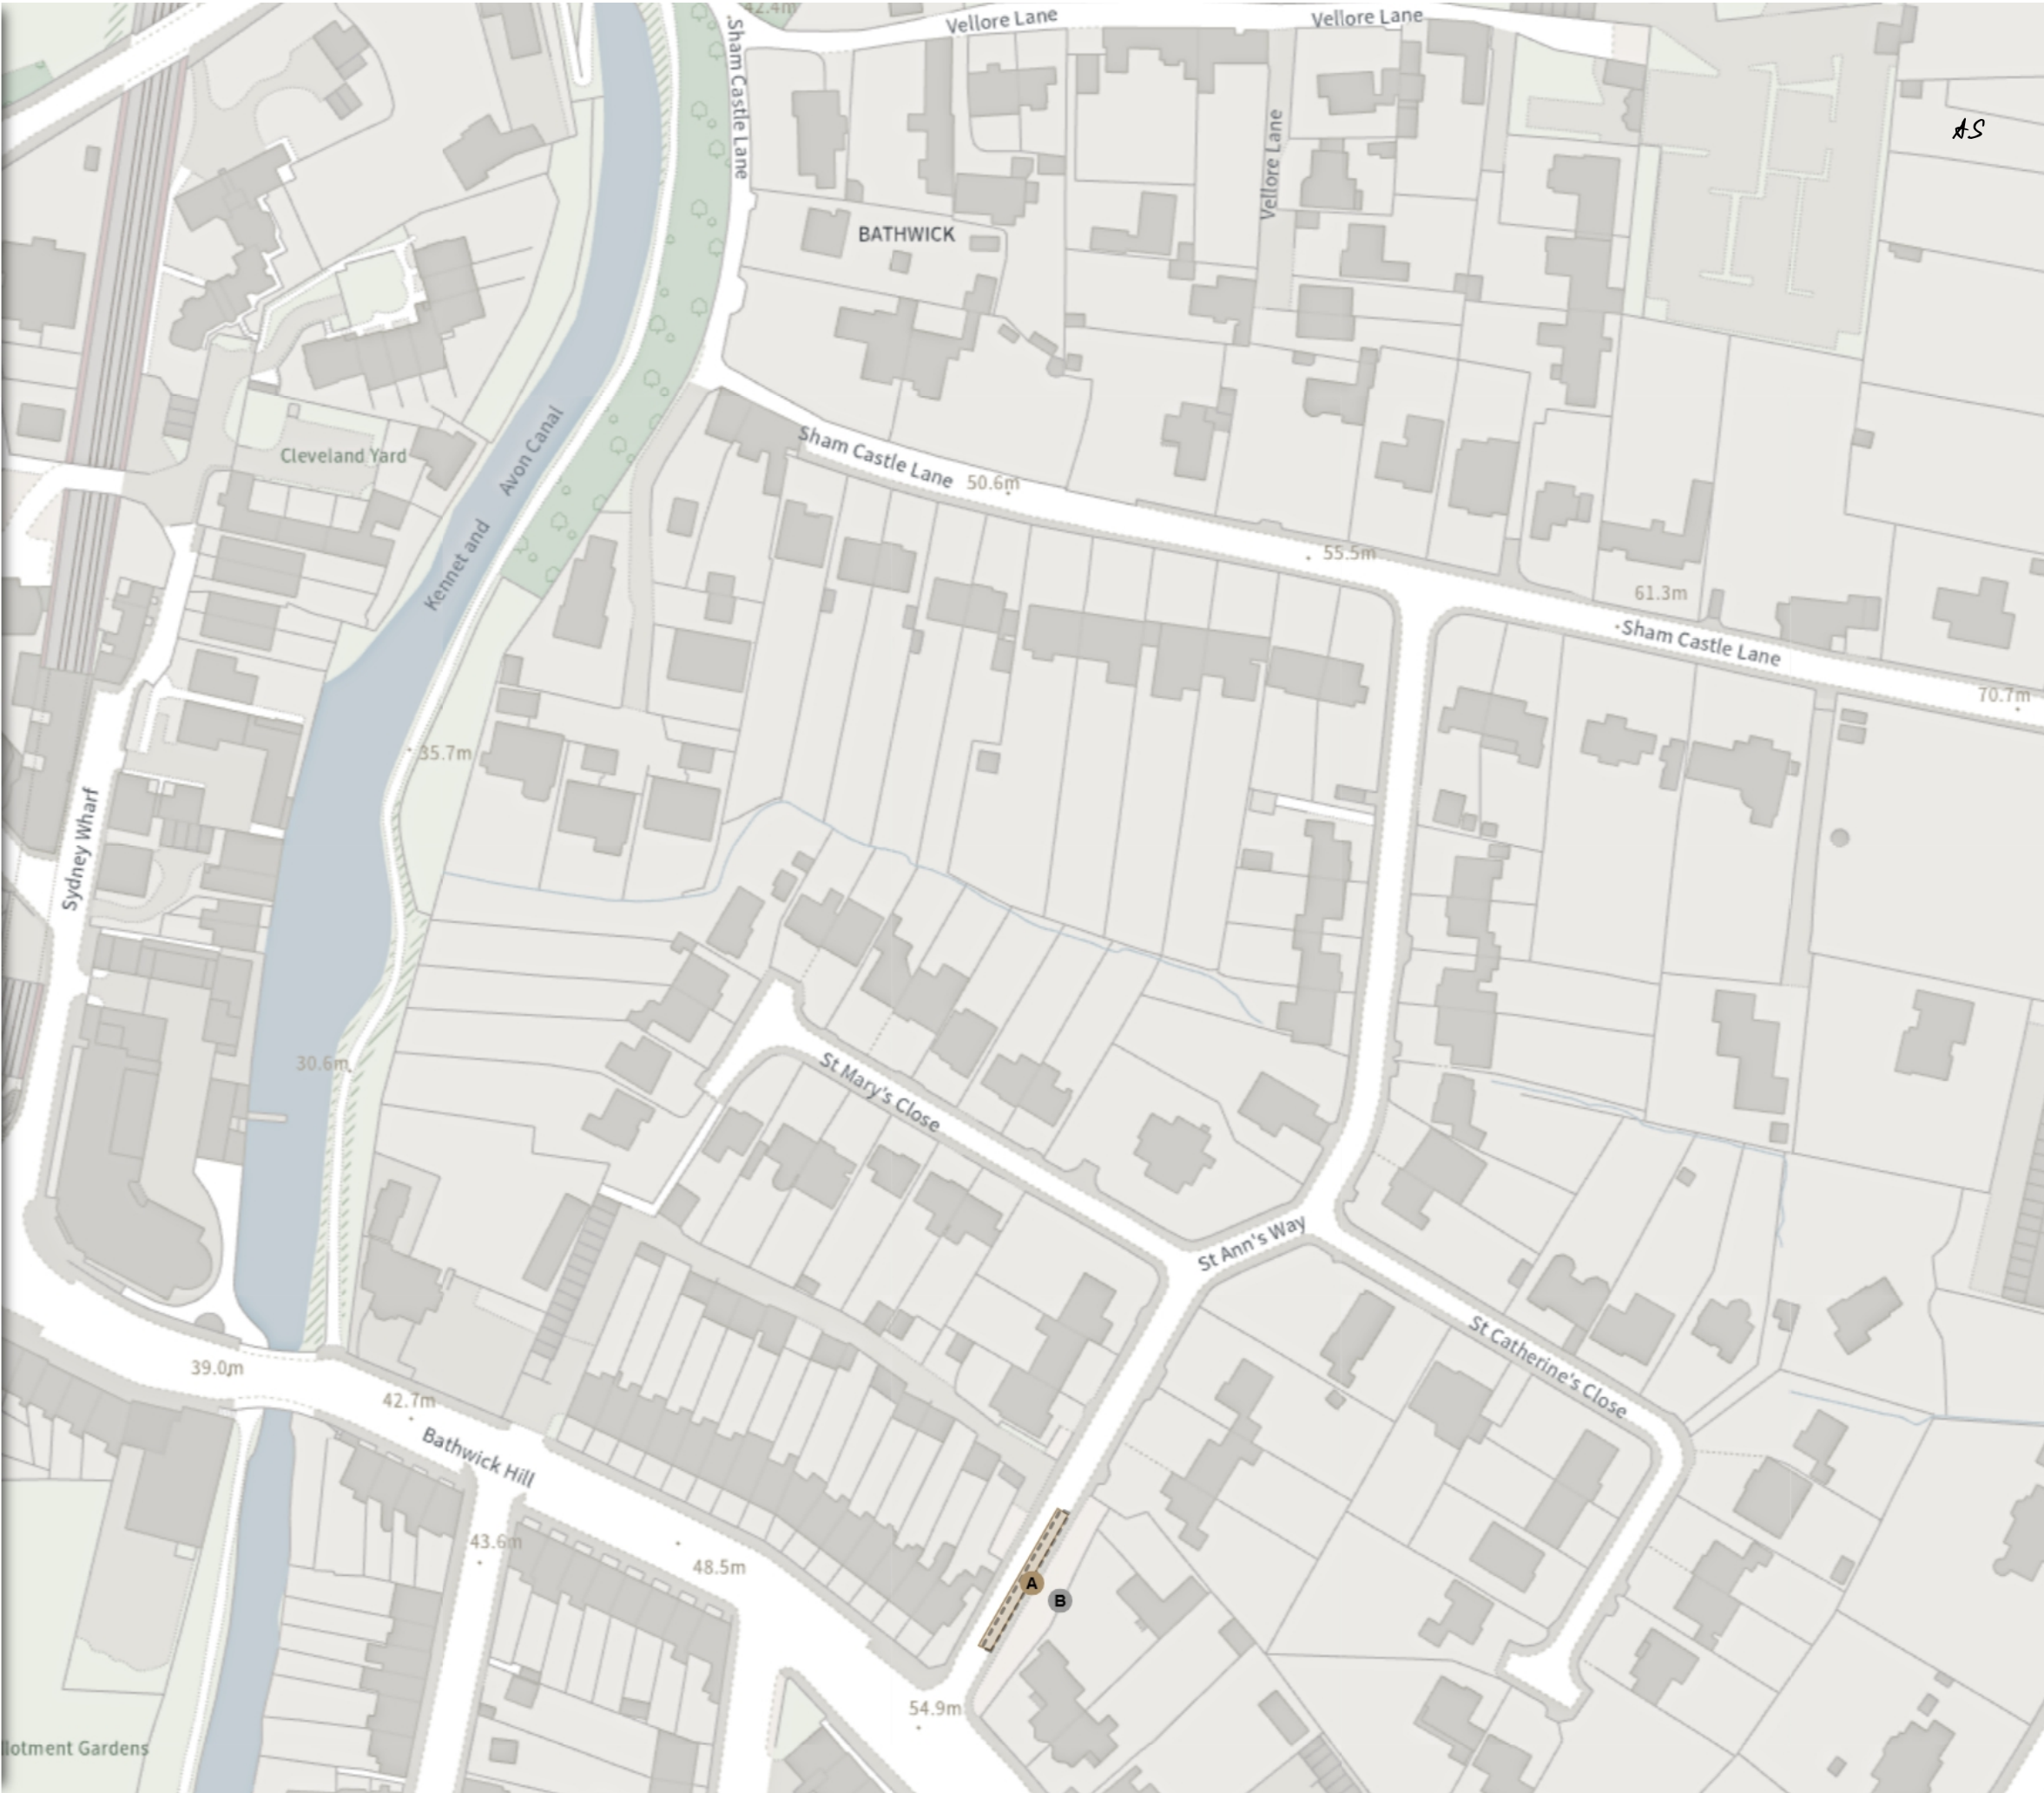

(26-023) (Various Roads, South East Outer Area, Bath)
(Prohibition of Stopping Waiting Loading and Parking
Places) Order 2026

Map 3 of 12

Made 23/07/26 - Operational 01/09/26

ADDED


No waiting at any time

At all times

Scale: 1:1250 0 20 40 60m

NW 371581.315, 164526.288 SE 372014.367, 164144.037

© Crown copyright and database rights 2026 Ordnance Survey.
You are not permitted to copy, sub-license, distribute or sell any of this
data to third parties in any form. Licence number AC0000807498

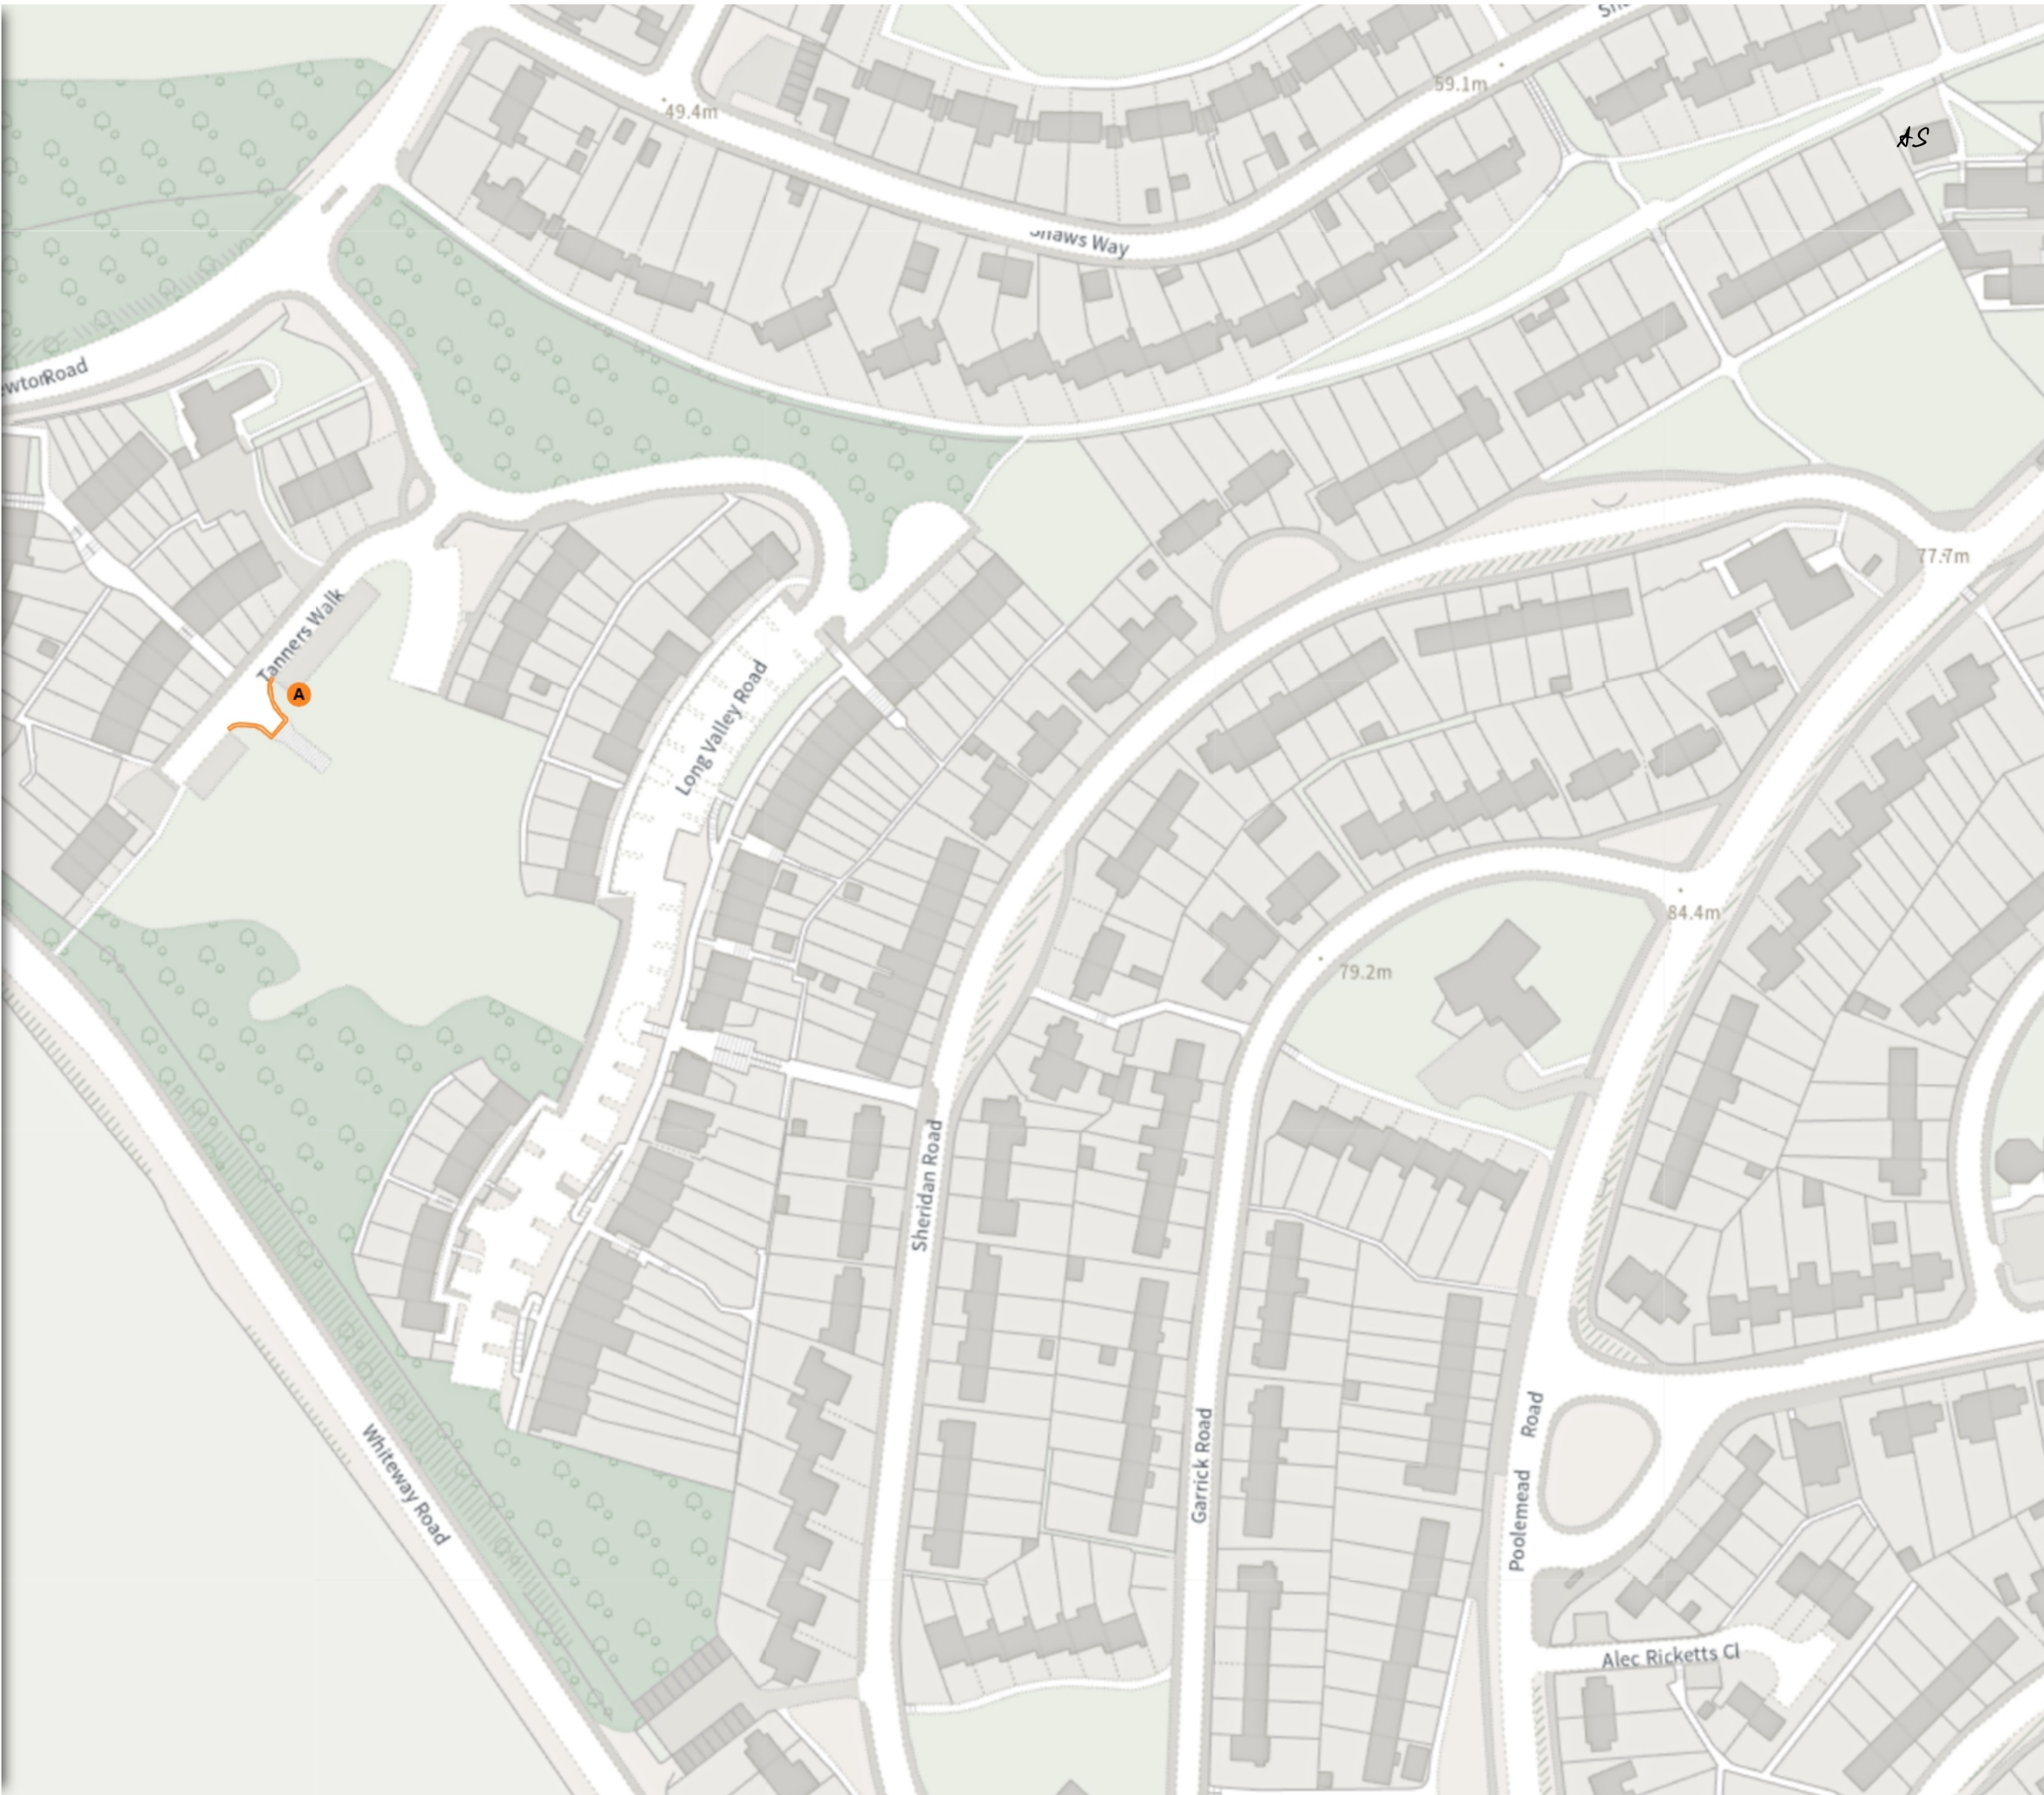

(26-023) (Various Roads, South East Outer Area, Bath)
(Prohibition of Stopping Waiting Loading and Parking
Places) Order 2026

Map 4 of 12

Made 23/07/26 - Operational 01/09/26

ADDED


No waiting at any time

At all times

Scale: 1:1250 0 20 40 60m

NW 372012.724, 164523.894 SE 372445.808, 164141.68

© Crown copyright and database rights 2026 Ordnance Survey.
You are not permitted to copy, sub-license, distribute or sell any of this
data to third parties in any form. Licence number AC0000807498

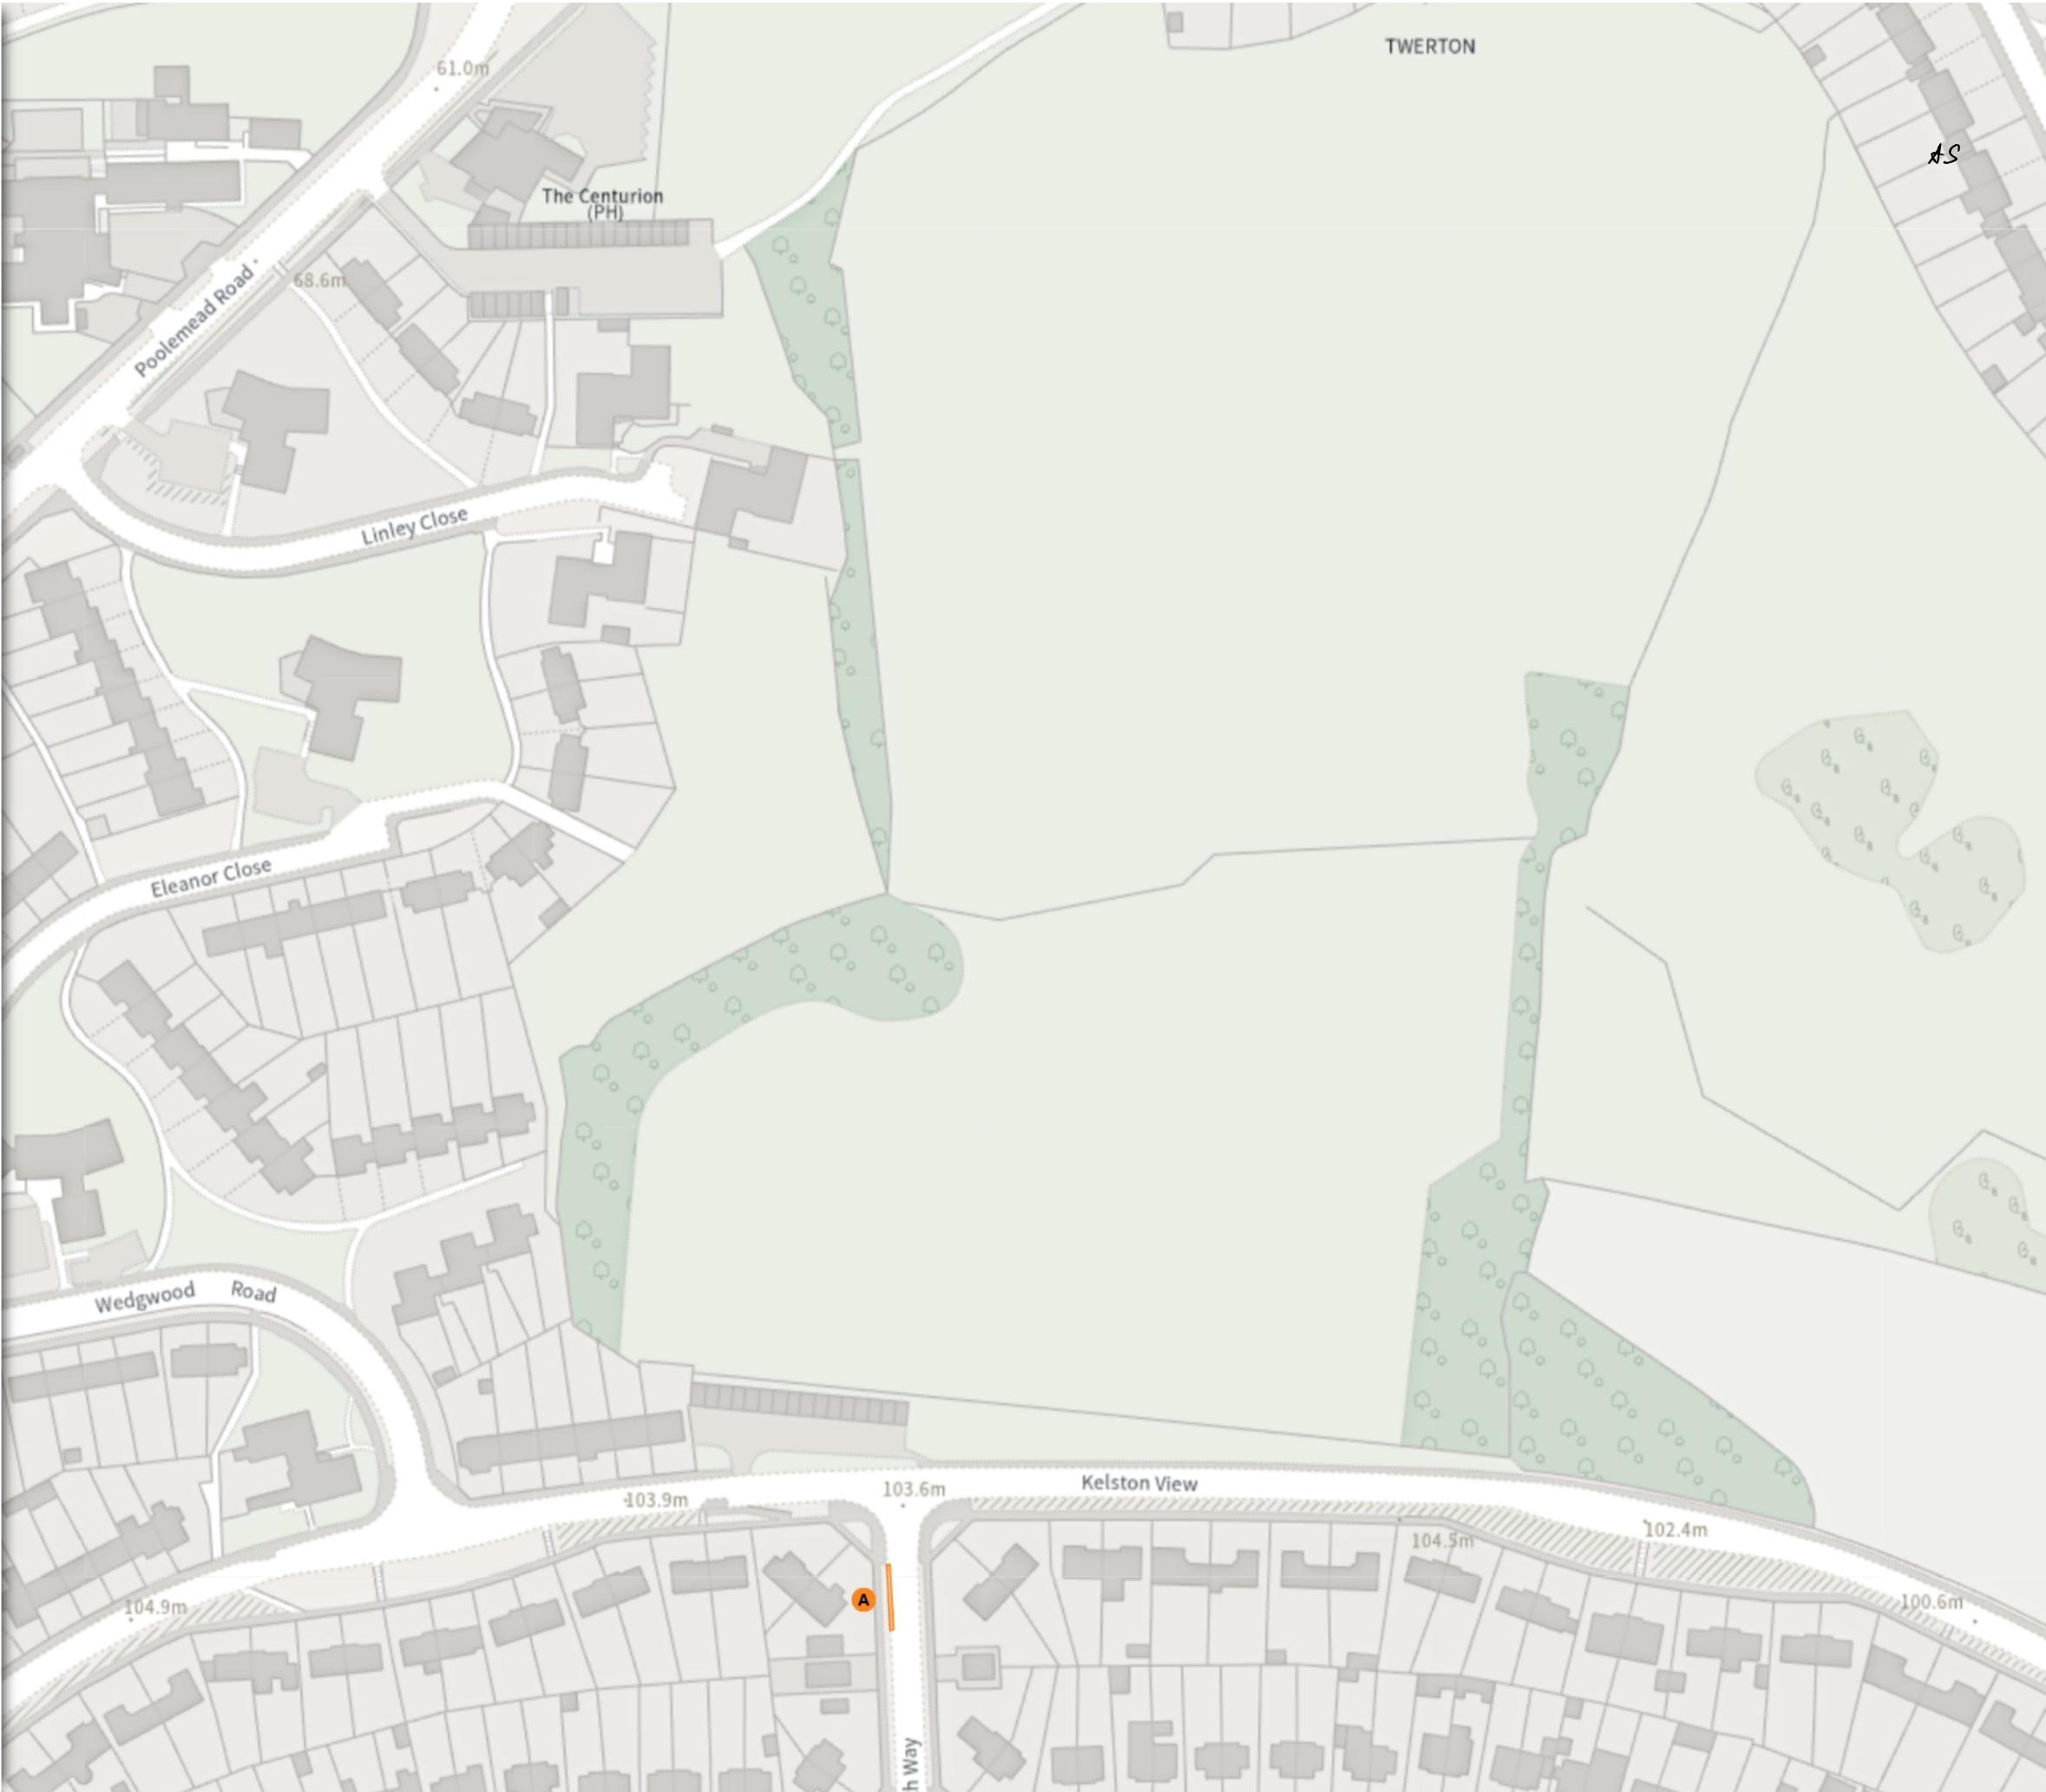

(26-023) (Various Roads, South East Outer Area, Bath)
(Prohibition of Stopping Waiting Loading and Parking
Places) Order 2026

Map 5 of 12

Made 23/07/26 - Operational 01/09/26

ADDED

No waiting at any time

At all times

Scale: 1:1250 0 20 40 60m

NW 372444.32, 164521.536 SE 372877.435, 164139.359

© Crown copyright and database rights 2026 Ordnance Survey.
You are not permitted to copy, sub-license, distribute or sell any of this
data to third parties in any form. Licence number AC0000807498



(26-023) (Various Roads, South East Outer Area, Bath)
(Prohibition of Stopping Waiting Loading and Parking
Places) Order 2026

Map 6 of 12

Made 23/07/26 - Operational 01/09/26

MODIFIED

No waiting

08:00-18:00


Resident permit holders parking place (Zone 18)

08:00-18:00

Scale: 1:1250 0 20 40 60m

NW 374141.591, 163964.251 SE 374574.88, 163582.178

© Crown copyright and database rights 2026 Ordnance Survey.
You are not permitted to copy, sub-license, distribute or sell any of this
data to third parties in any form. Licence number AC0000807498

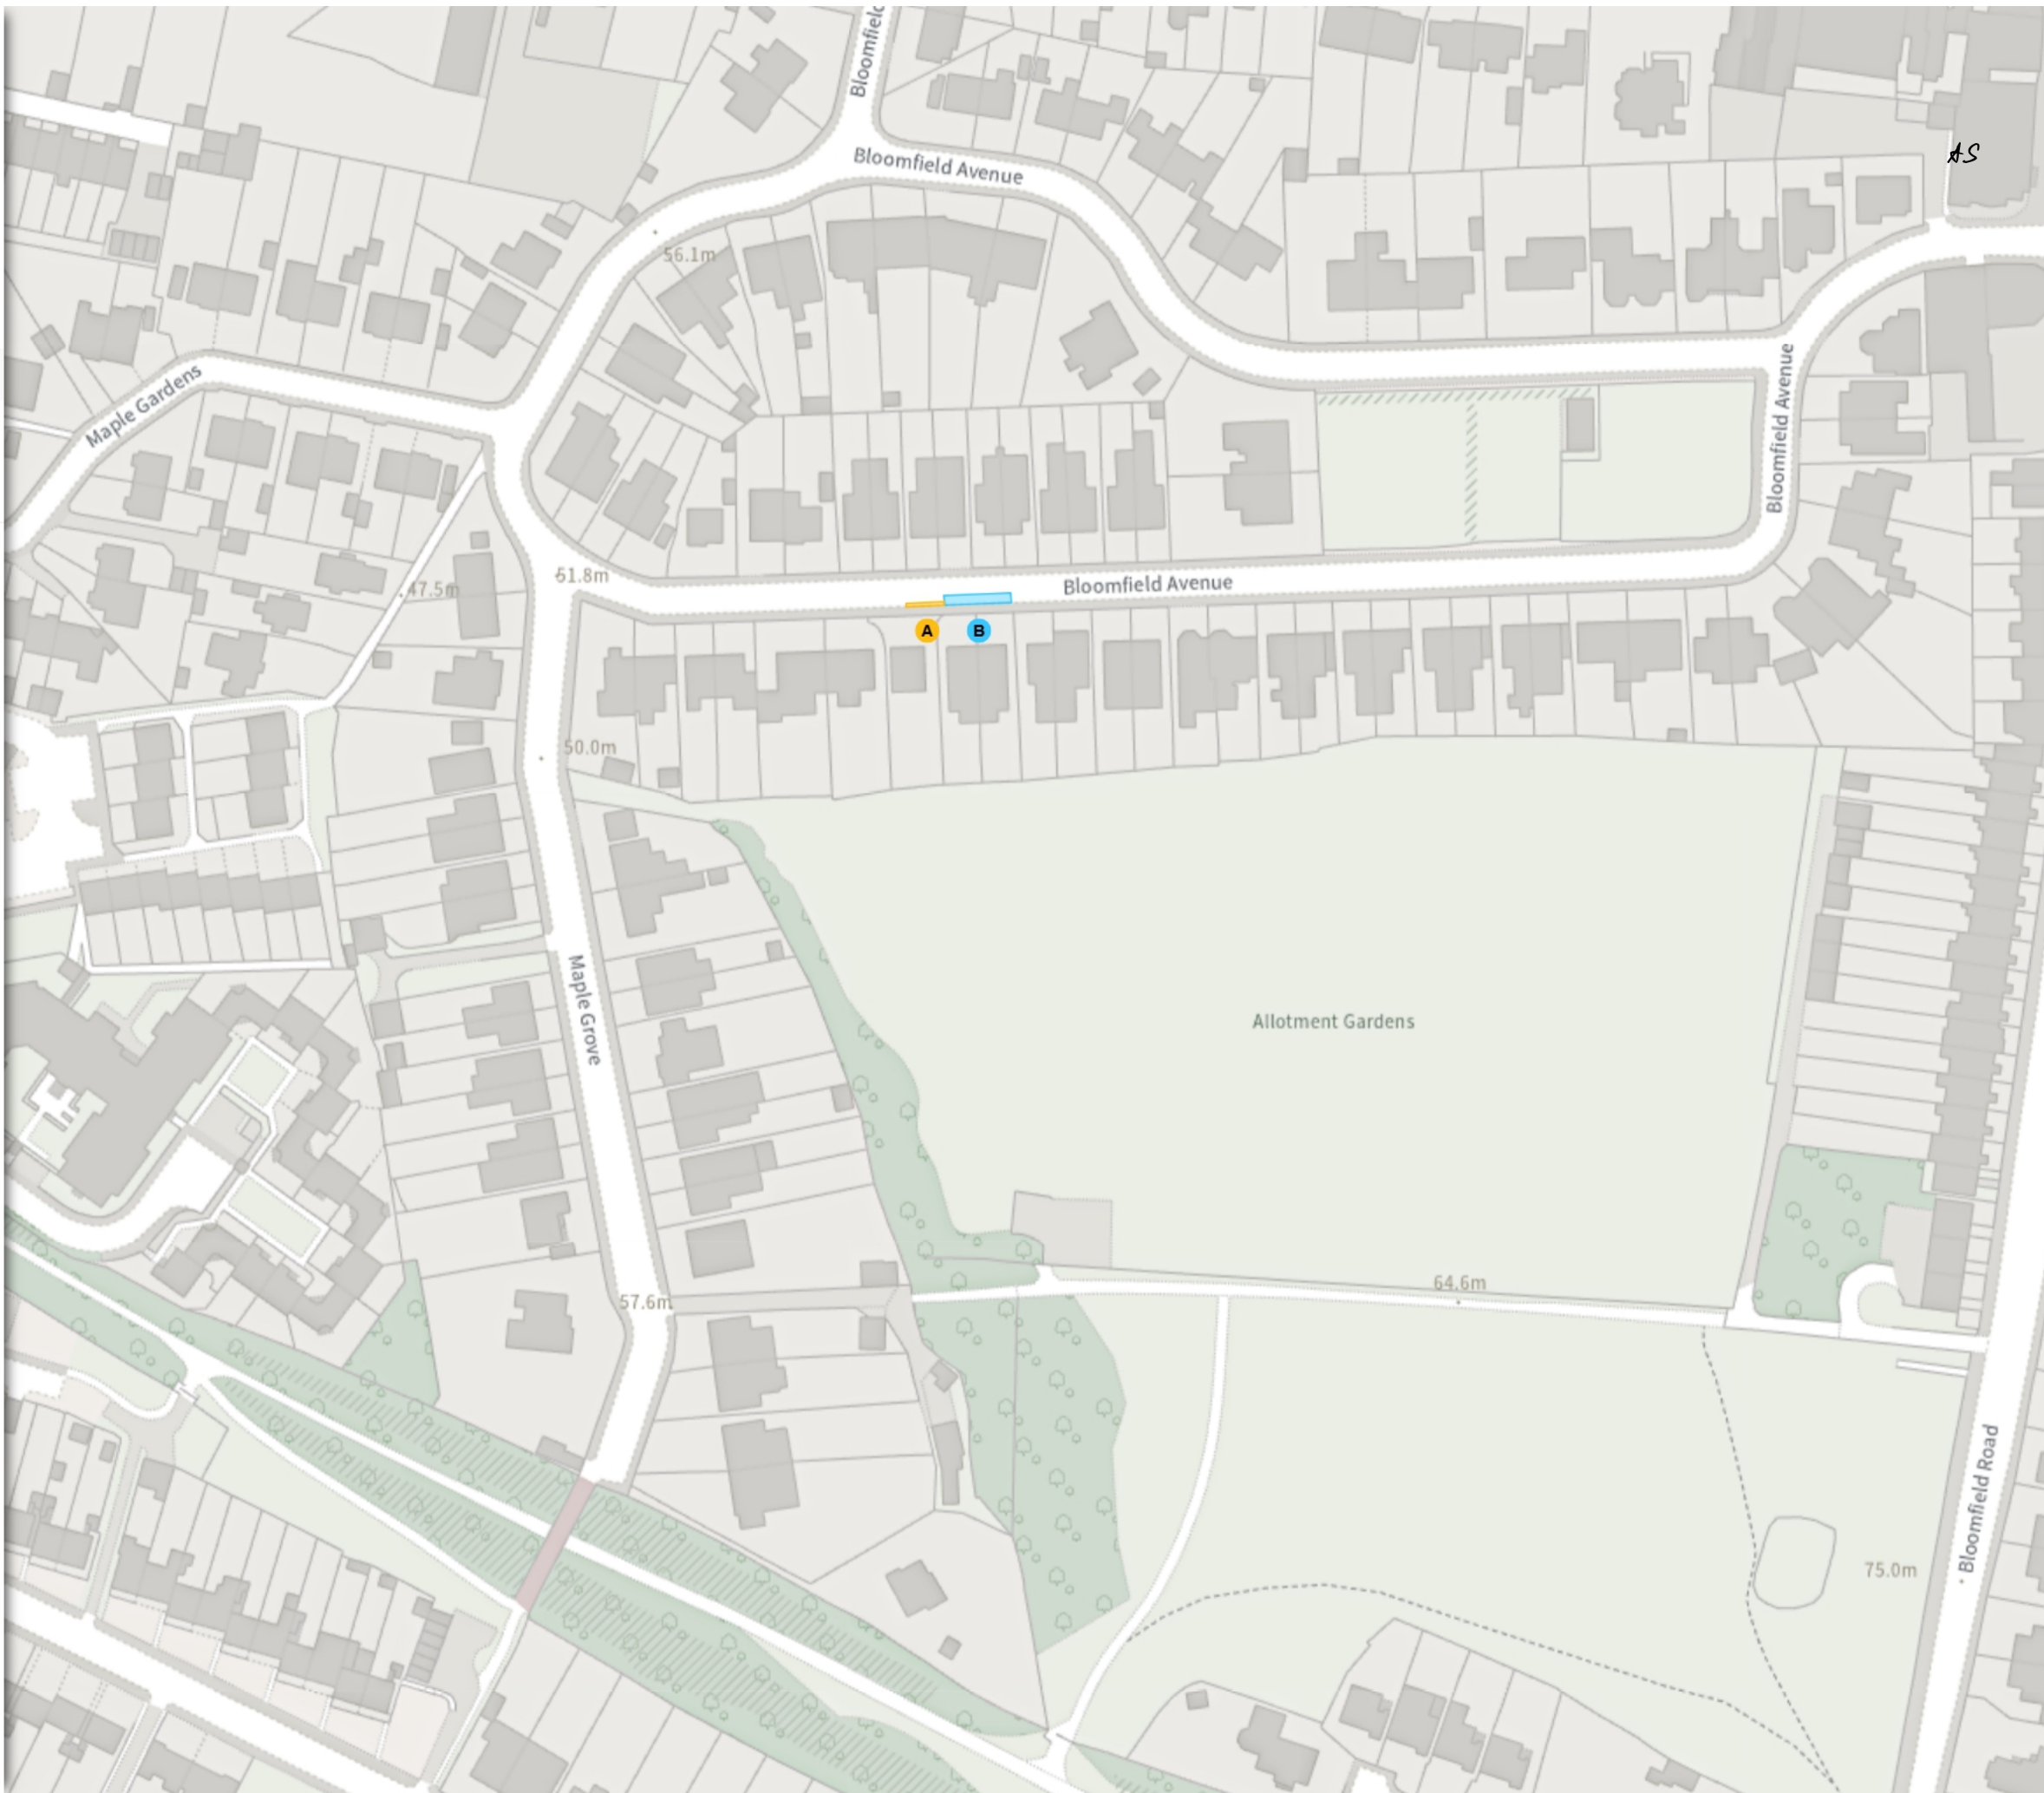

(26-023) (Various Roads, South East Outer Area, Bath)
(Prohibition of Stopping Waiting Loading and Parking
Places) Order 2026

Map 7a of 12

Made 23/07/26 - Operational 01/09/26

ADDED

Bicycle hangar parking place

A At all times

No waiting at any time

B At all times

MODIFIED

No waiting at any time

C At all times

Resident permit holders parking place (Zone 18)

D 08:00-18:00

Shared

E Free parking place

Mon-Sat 08:00-18:00 3h 1h

E Permit holders parking place (Zone 18)

08:00-18:00

Shared

F Free parking place

Mon-Sat 08:00-18:00 2h 1h


F Permit holders parking place (Zone 18)

08:00-18:00

Scale: 1:1250 0 20 40 60m

NW 374573.046, 163962.074 SE 375006.368, 163580.037

© Crown copyright and database rights 2026 Ordnance Survey.
You are not permitted to copy, sub-license, distribute or sell any of this
data to third parties in any form. Licence number AC0000807498

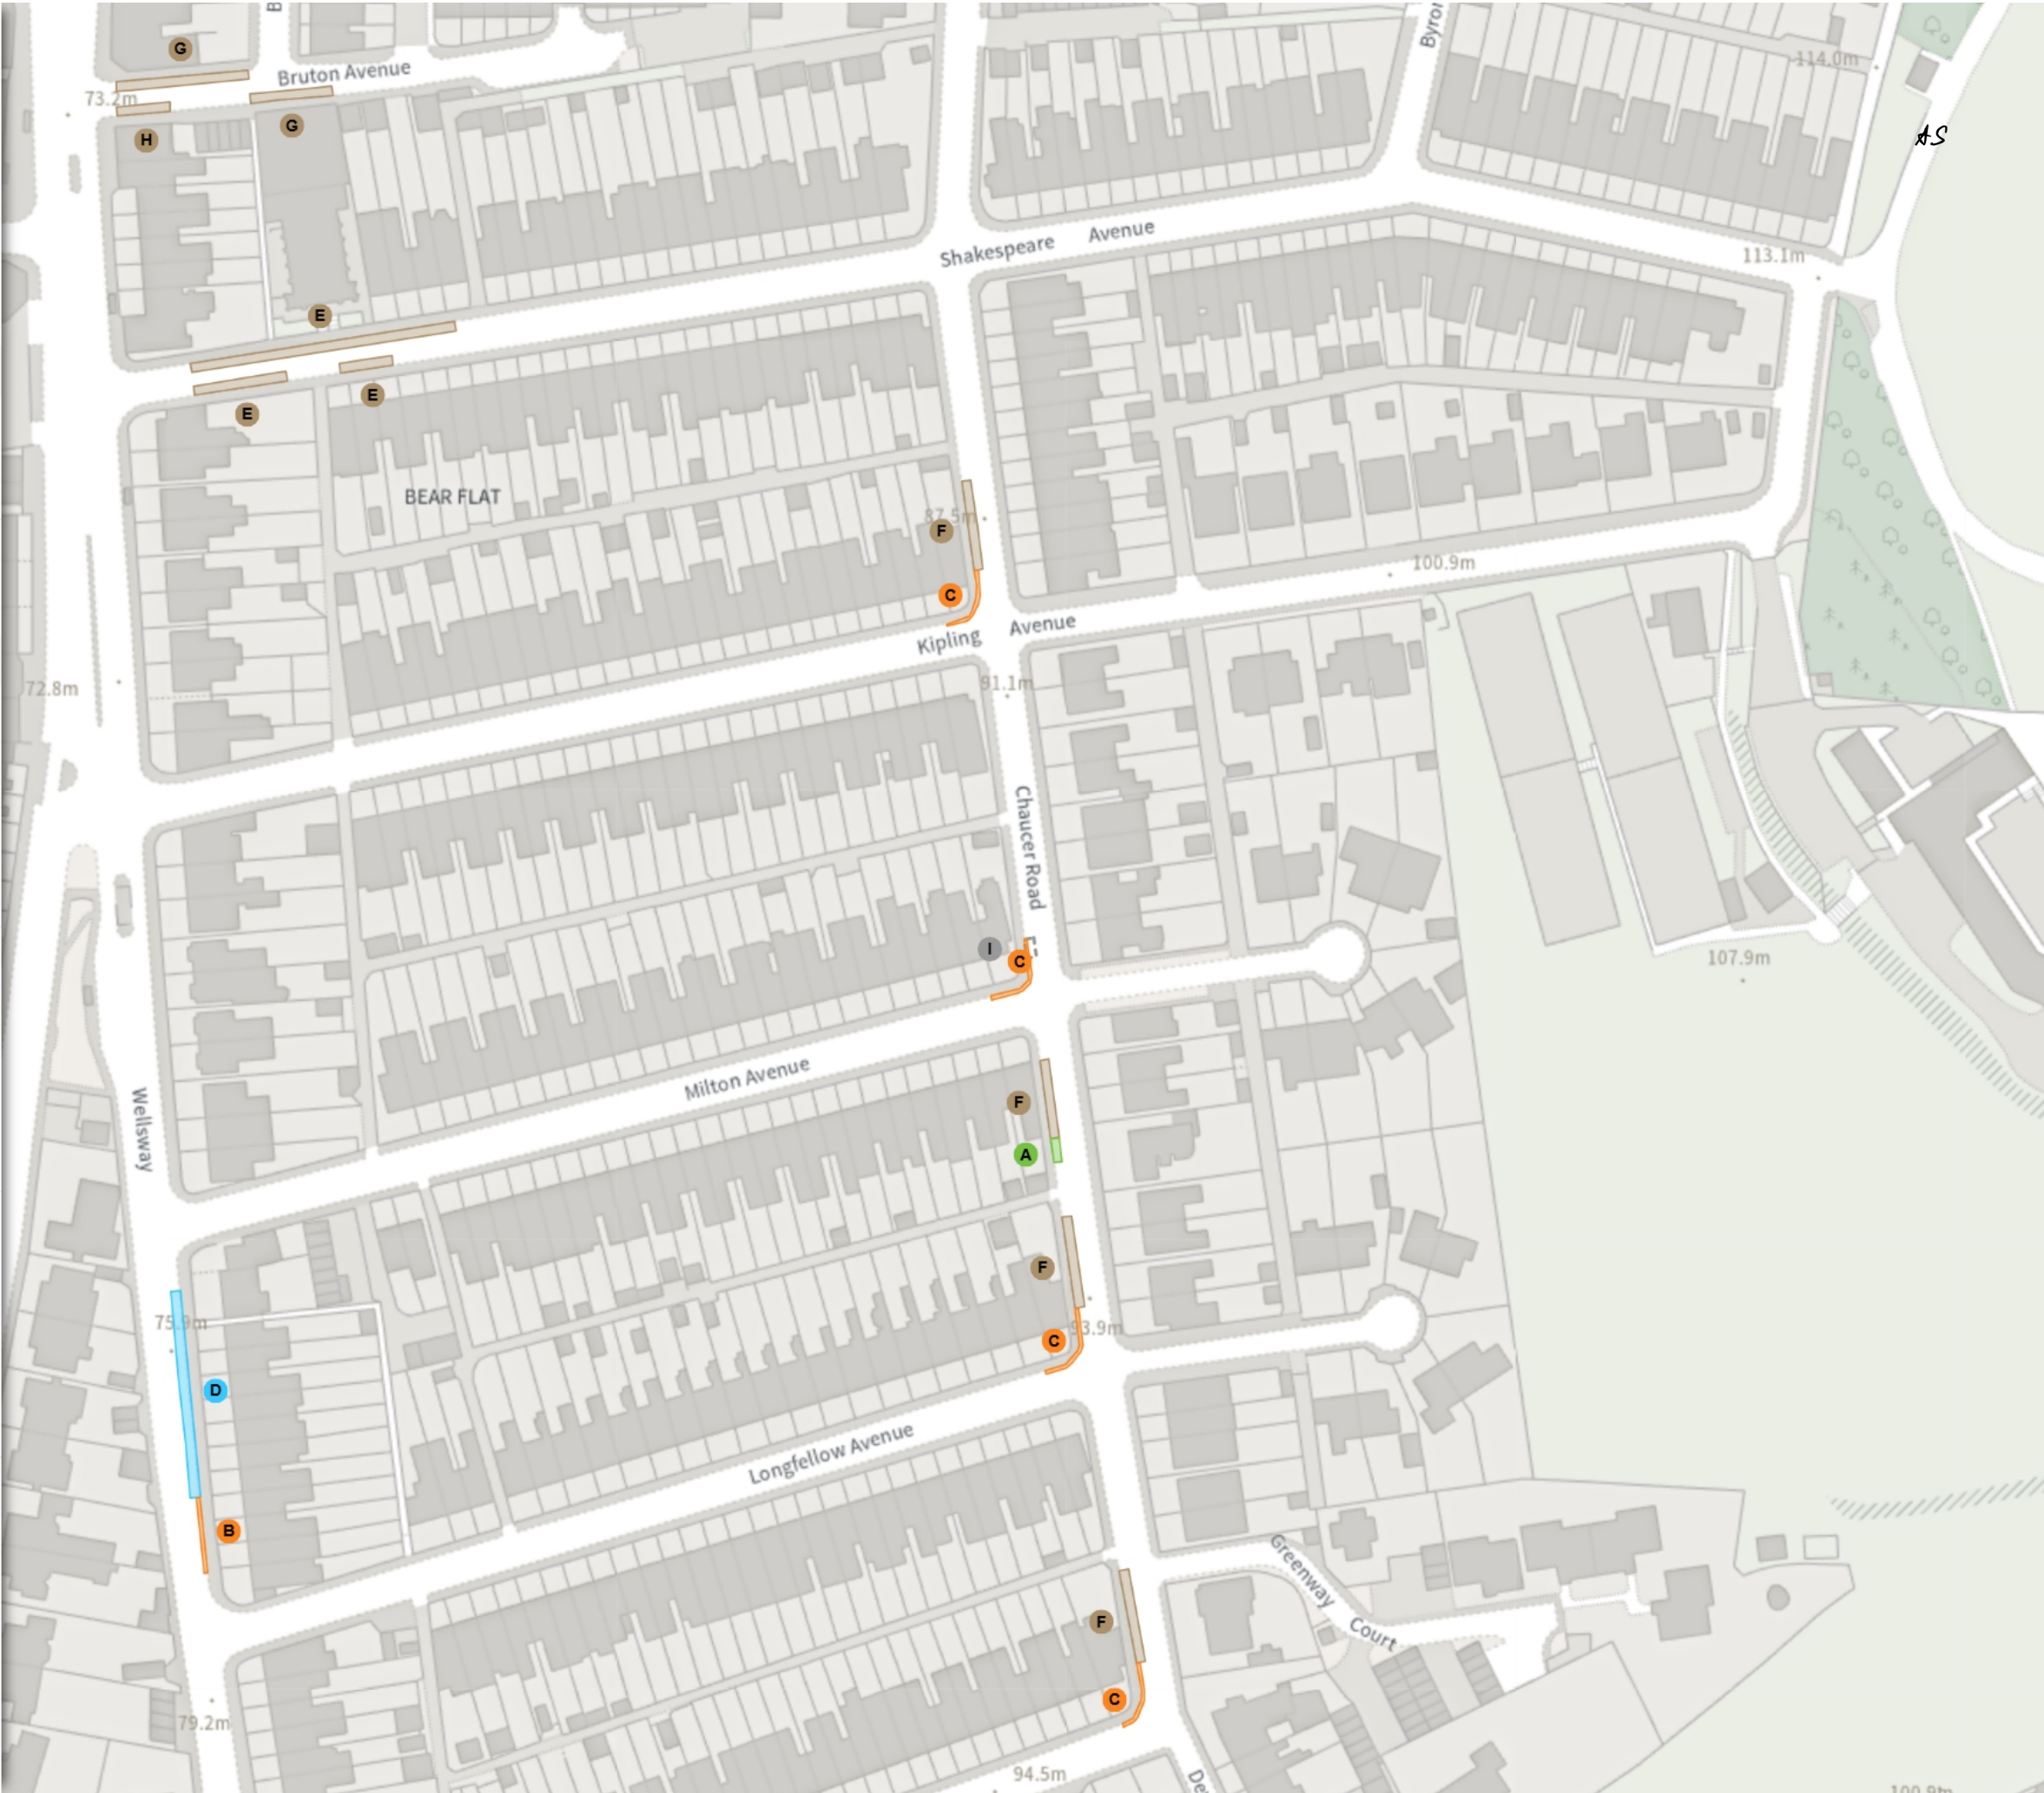

**(26-023) (Various Roads, South East Outer Area, Bath)
(Prohibition of Stopping Waiting Loading and Parking
Places) Order 2026**

Map 7b of 12

Made 23/07/26 - Operational 01/09/26

MODIFIED

Shared

G Free parking place

Mon-Sat 08:00-18:00 4h 1h

G Permit holders parking place (Zone 18)

08:00-18:00

Shared

H Free parking place

Mon-Sat 08:00-18:00 4h 4h

Mon-Sat 08:00-18:00 4h 1h

H Permit holders parking place (Zone 18)

08:00-18:00

REMOVED


Bicycle hangar parking place

I At all times

Scale: 1:1250 0 20 40 60m

NW 374573.046, 163962.074 SE 375006.368, 163580.037

© Crown copyright and database rights 2026 Ordnance Survey.
You are not permitted to copy, sub-license, distribute or sell any of this
data to third parties in any form. Licence number AC0000807498

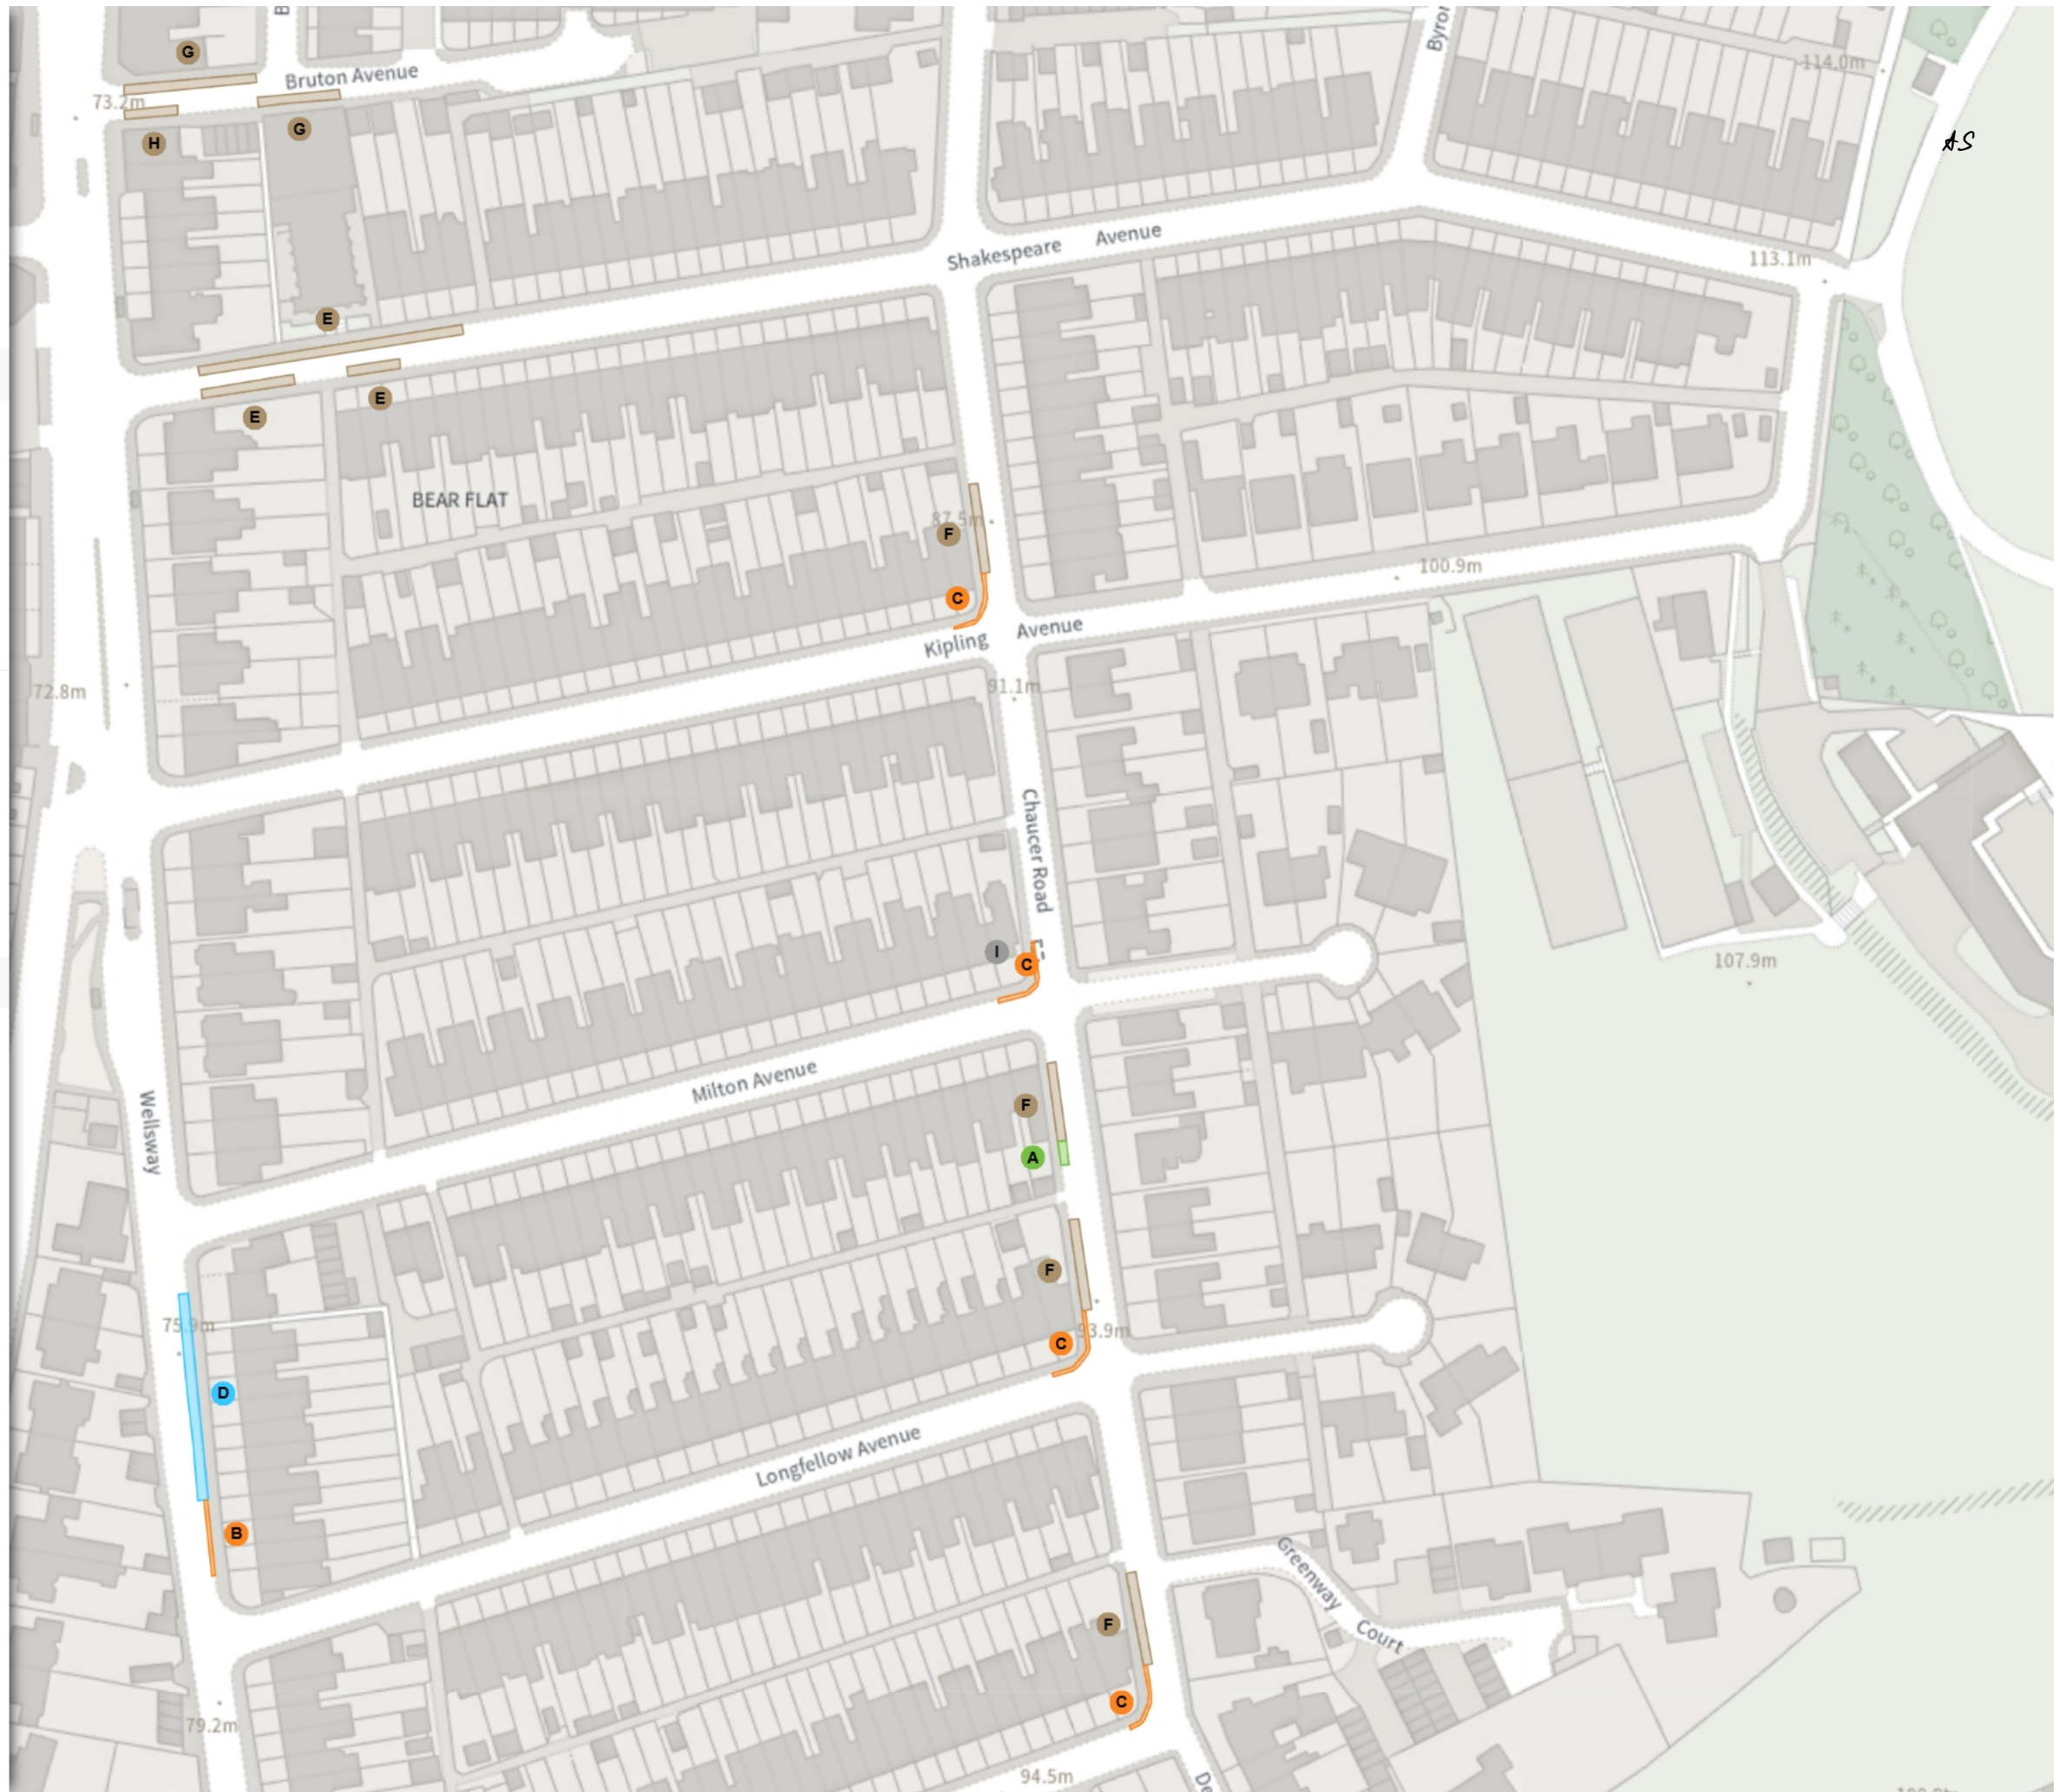

Map 8 of 12

 Made 23/07/26 - Operational 01/09/26

ADDED

- No waiting at any time

A At all times


☐ Resident permit holders parking place (Zone 21)

B 08:00-18:00

MODIFIED

Resident permit holders parking place (Zone 21)

C 08:00-18:00

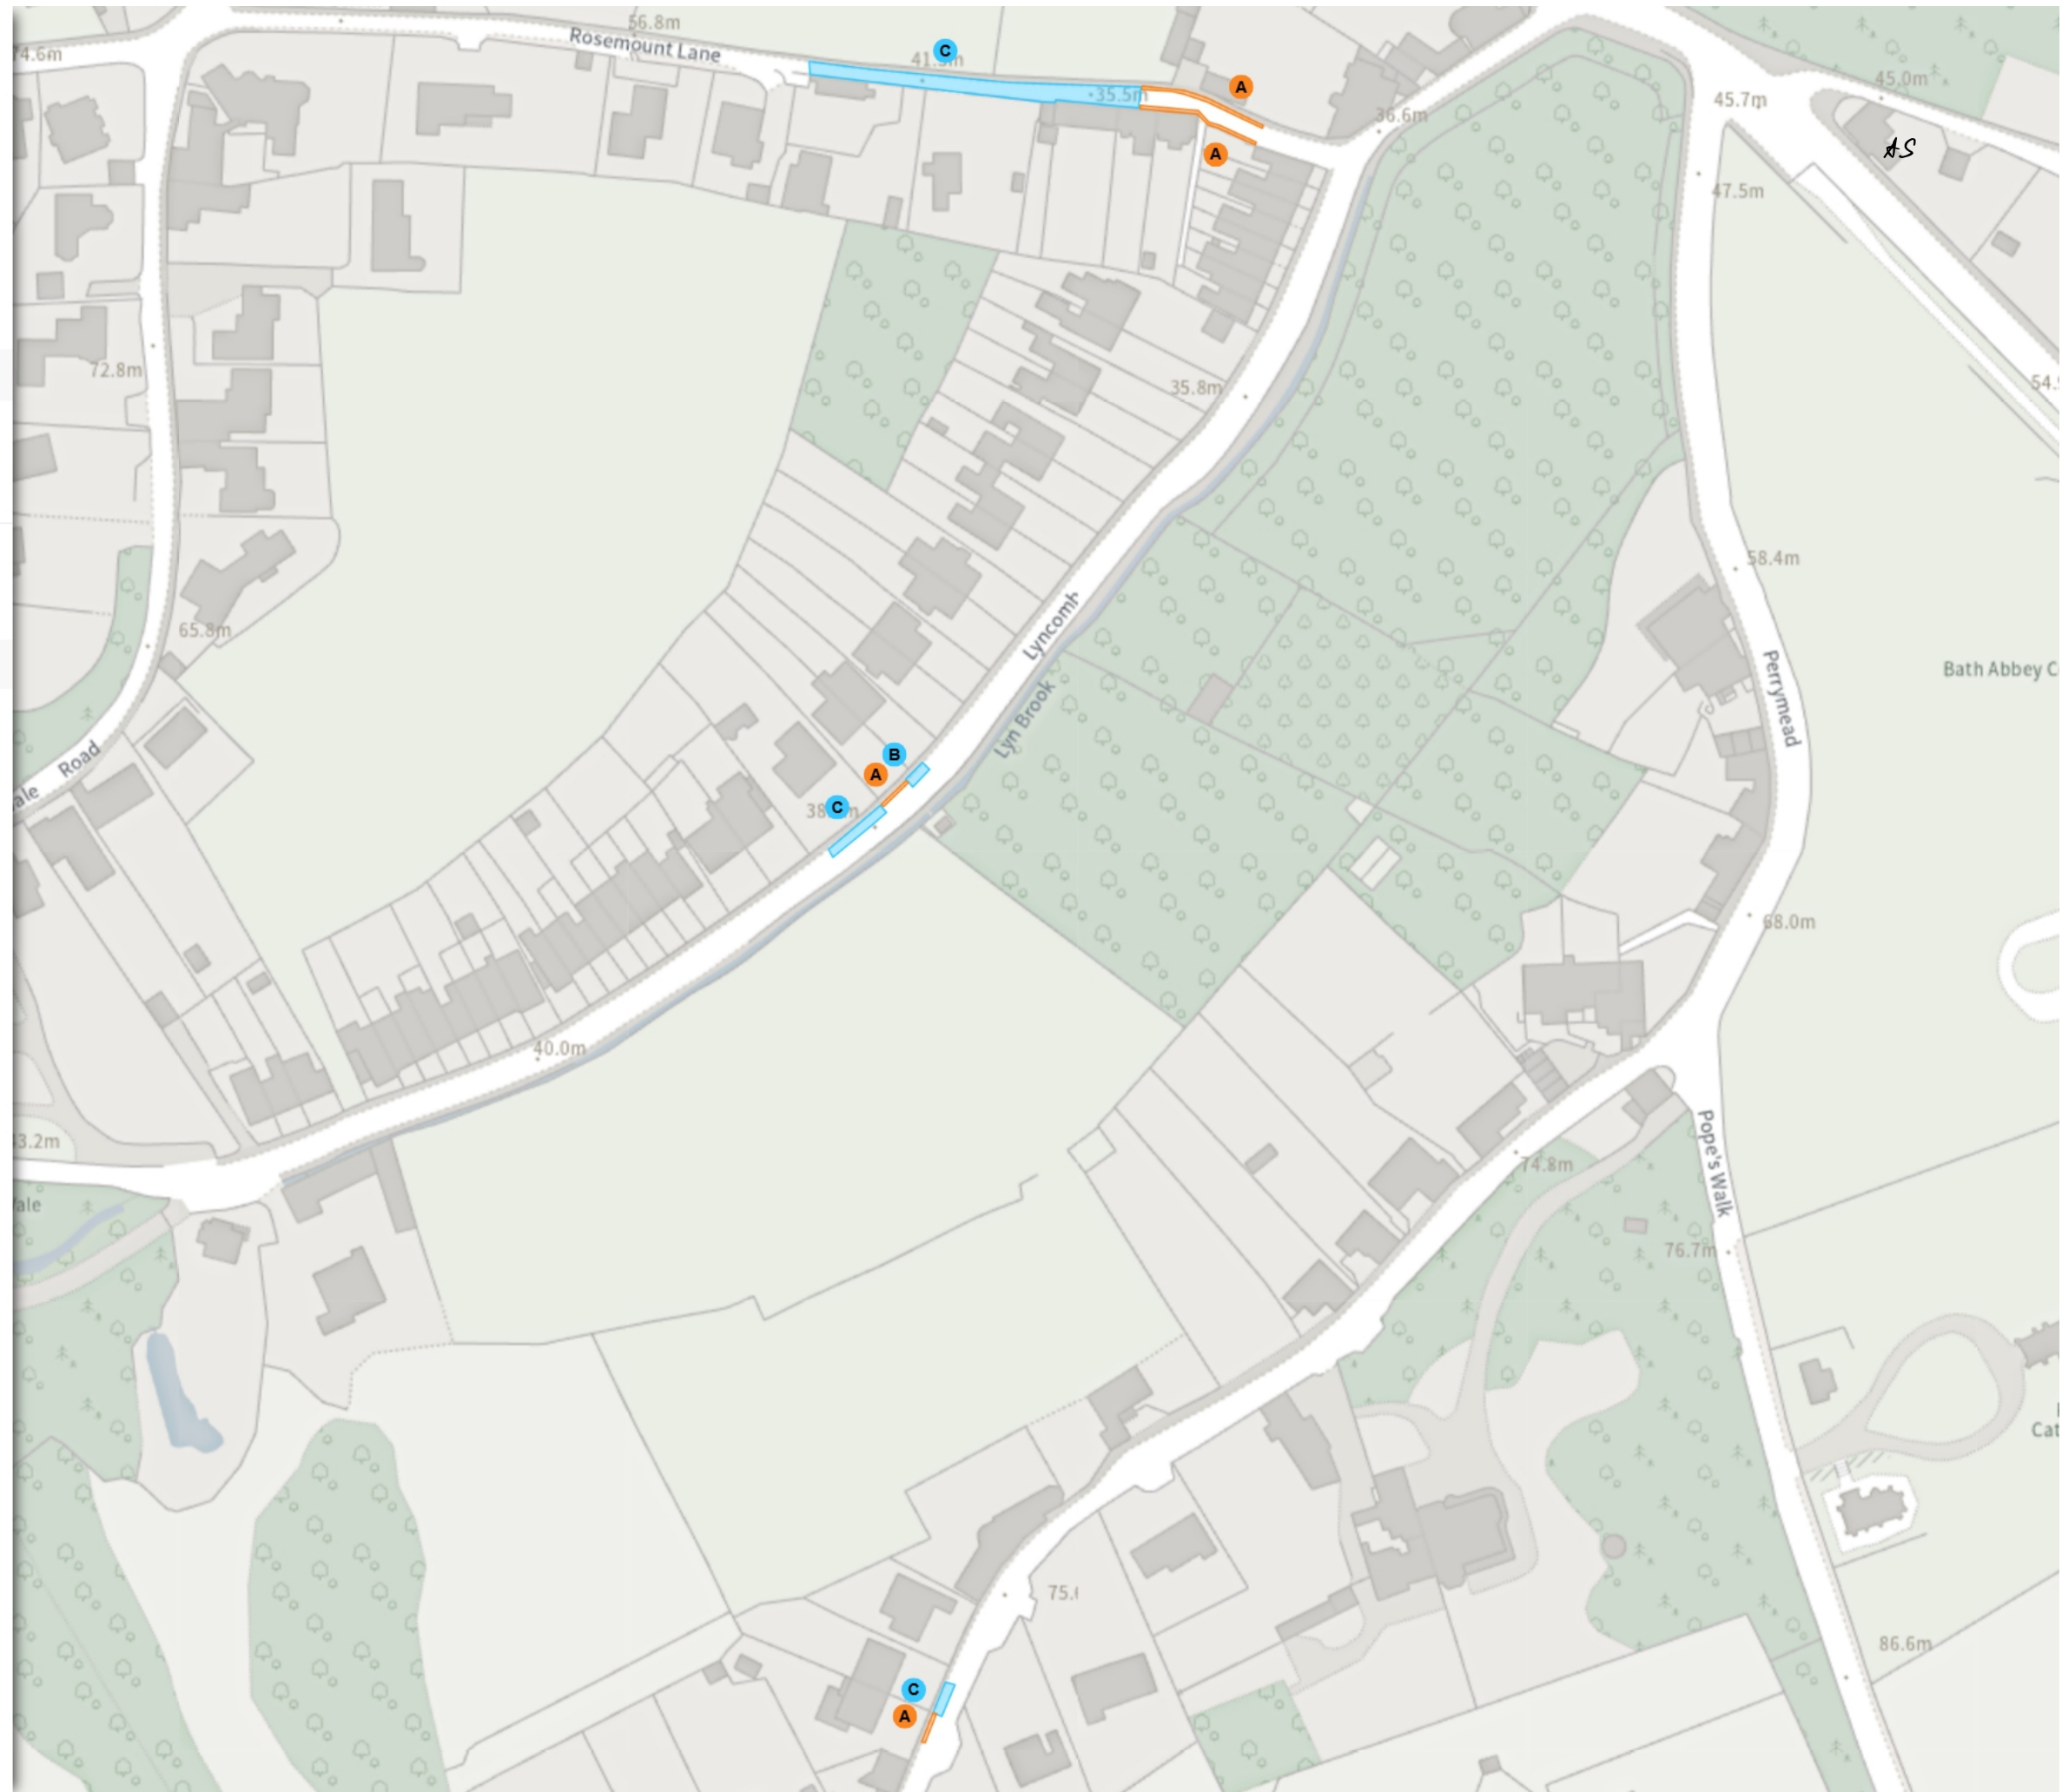

 Scale: 1:1250

NW 375432.481, 163779.266 SE 375865.881, 163397.289

© Crown copyright and database rights 2026 Ordnance Survey.
You are not permitted to copy, sub-license, distribute or sell any of this
data to third parties in any form. Licence number AC0000807498

(26-023) (Various Roads, South East Outer Area, Bath)
(Prohibition of Stopping Waiting Loading and Parking
Places) Order 2026

Map 9 of 12

Made 23/07/26 - Operational 01/09/26

ADDED


No waiting at any time

At all times

Scale: 1:1250 0 20 40 60m

NW 372446.459, 163331.8 SE 372879.677, 162949.536

© Crown copyright and database rights 2026 Ordnance Survey.
You are not permitted to copy, sub-license, distribute or sell any of this
data to third parties in any form. Licence number AC0000807498

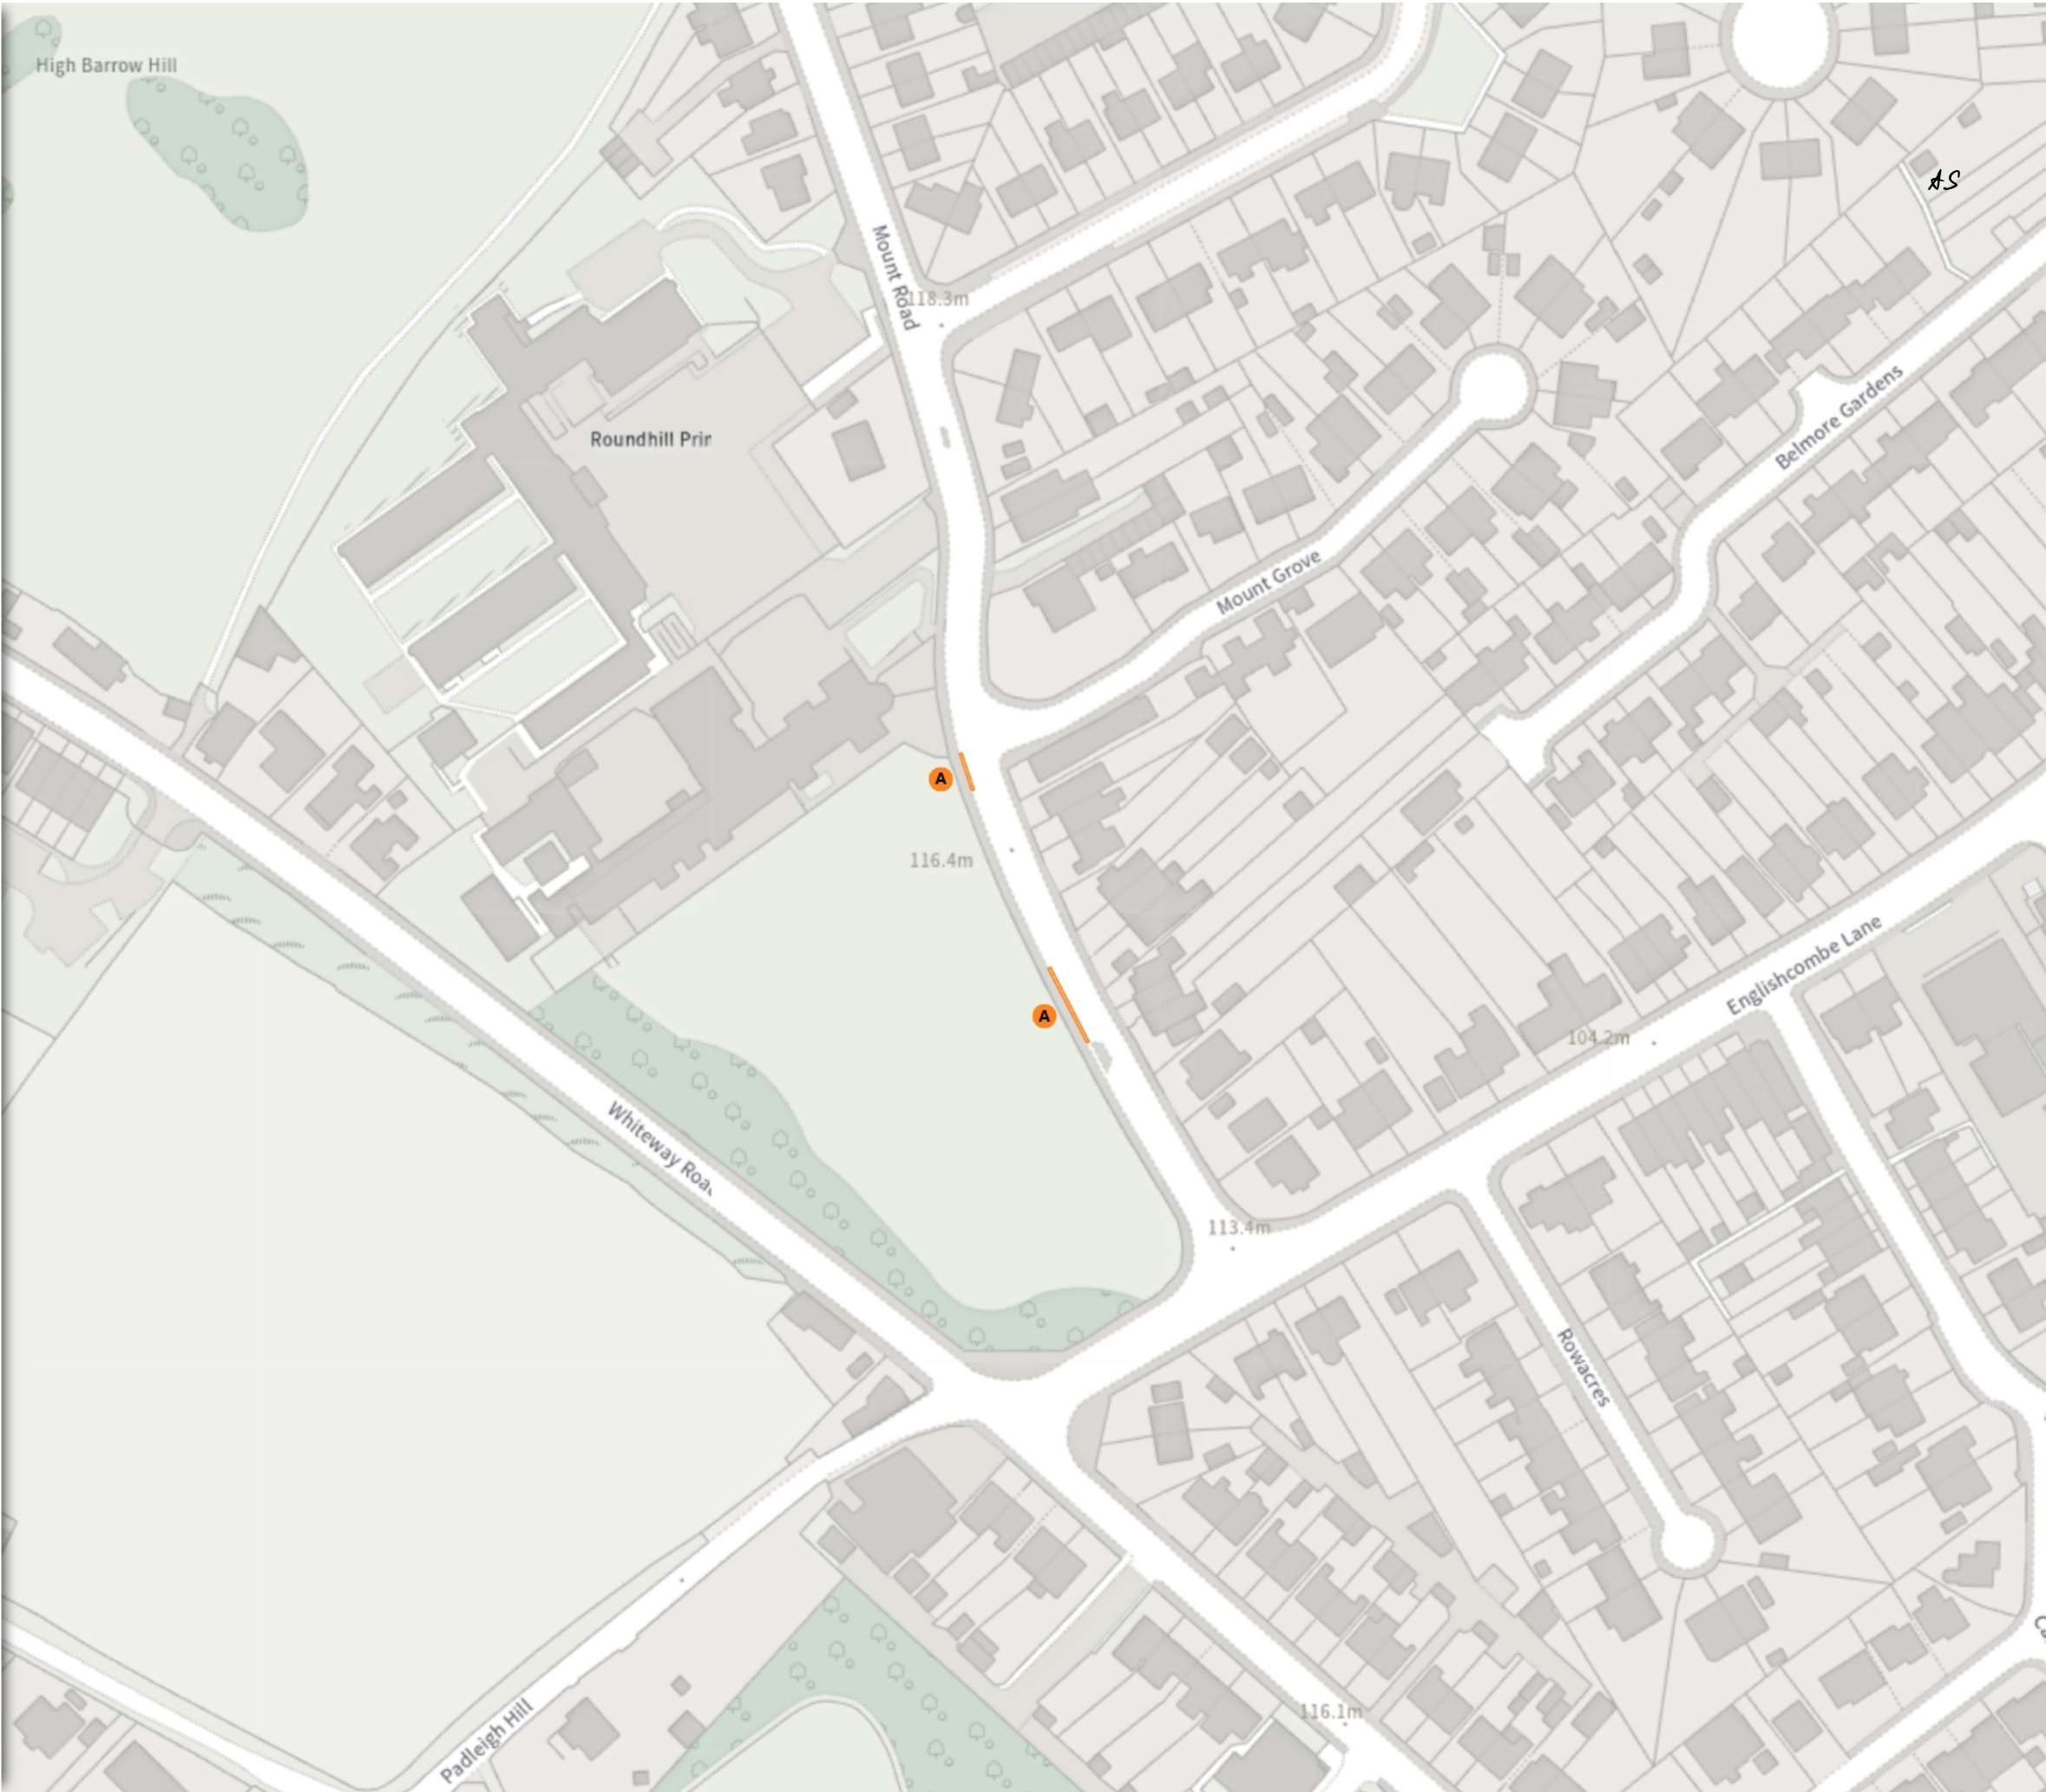


(26-023) (Various Roads, South East Outer Area, Bath)
(Prohibition of Stopping Waiting Loading and Parking
Places) Order 2026

Map 10 of 12
Made 23/07/26 - Operational 01/09/26

ADDED

- No waiting at any time
- At all times

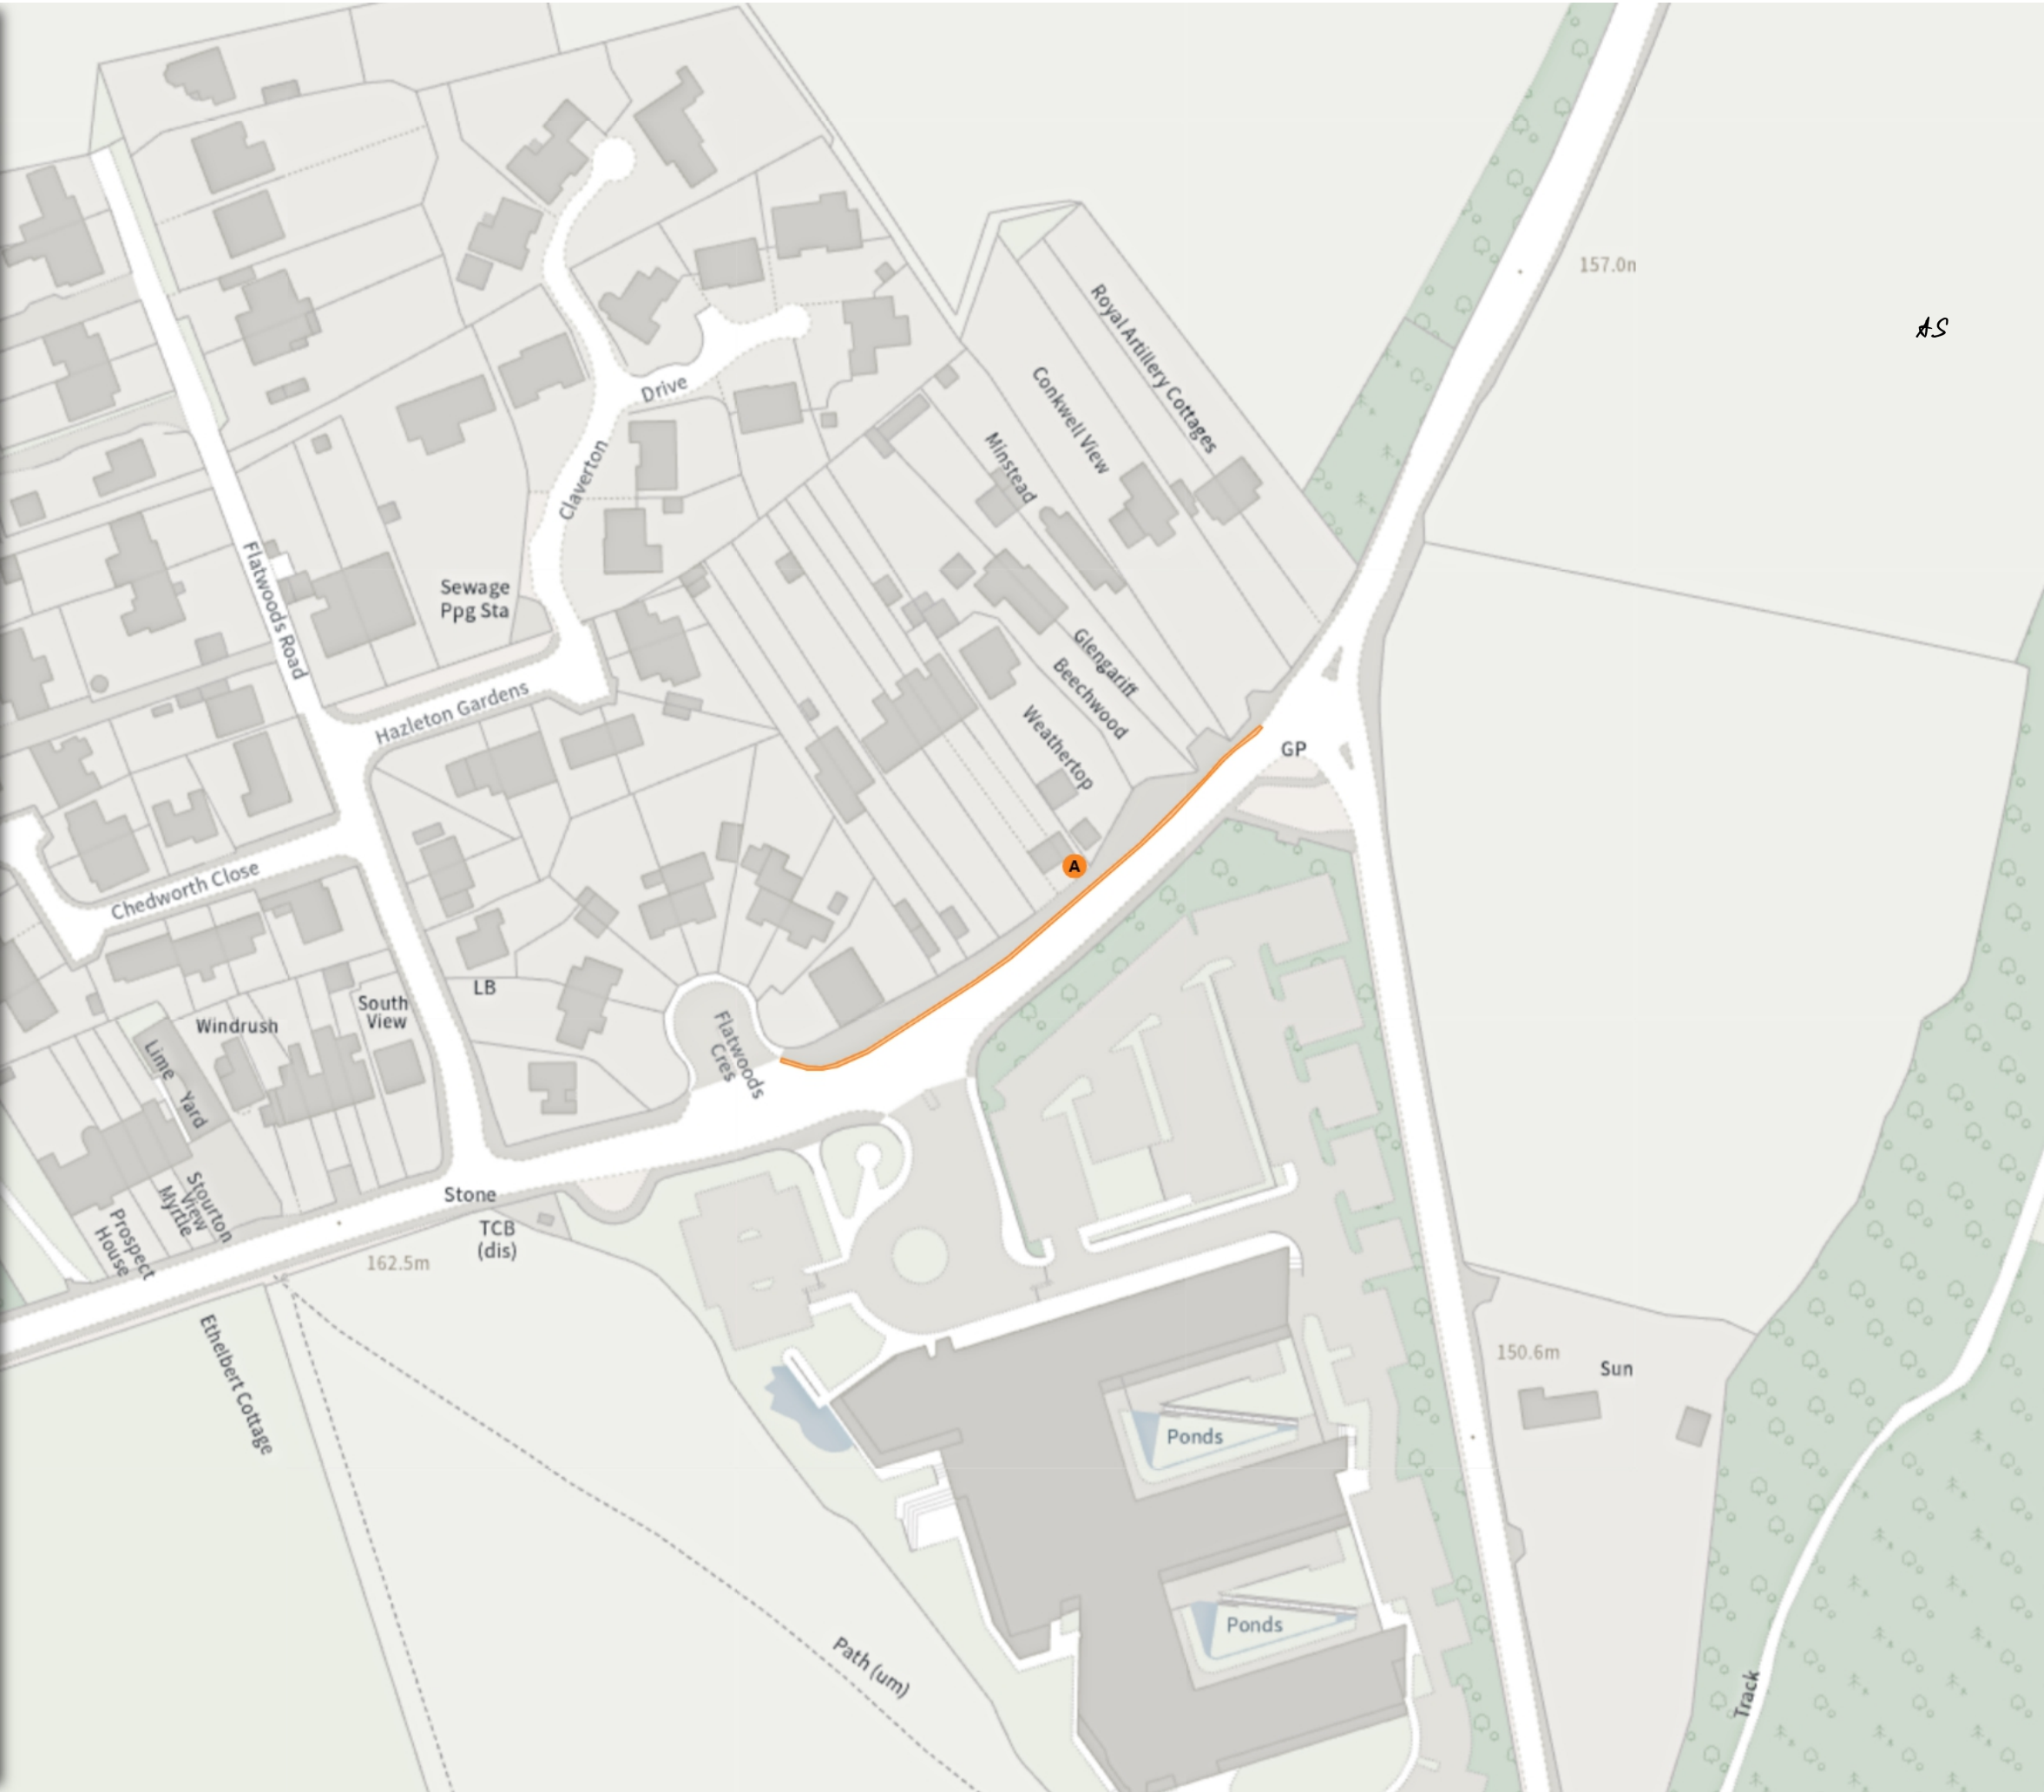

(26-023) (Various Roads, South East Outer Area, Bath)
(Prohibition of Stopping Waiting Loading and Parking
Places) Order 2026

Map 11 of 12

Made 23/07/26 - Operational 01/09/26

ADDED

Free parking place

08:00-18:00 4h 1h

No waiting at any time

At all times

MODIFIED


No waiting at any time

At all times

Scale: 1:1250 0 20 40 60m

NW 374490.34, 163069.71 SE 374923.732, 162687.6

© Crown copyright and database rights 2026 Ordnance Survey.
You are not permitted to copy, sub-license, distribute or sell any of this
data to third parties in any form. Licence number AC0000807498

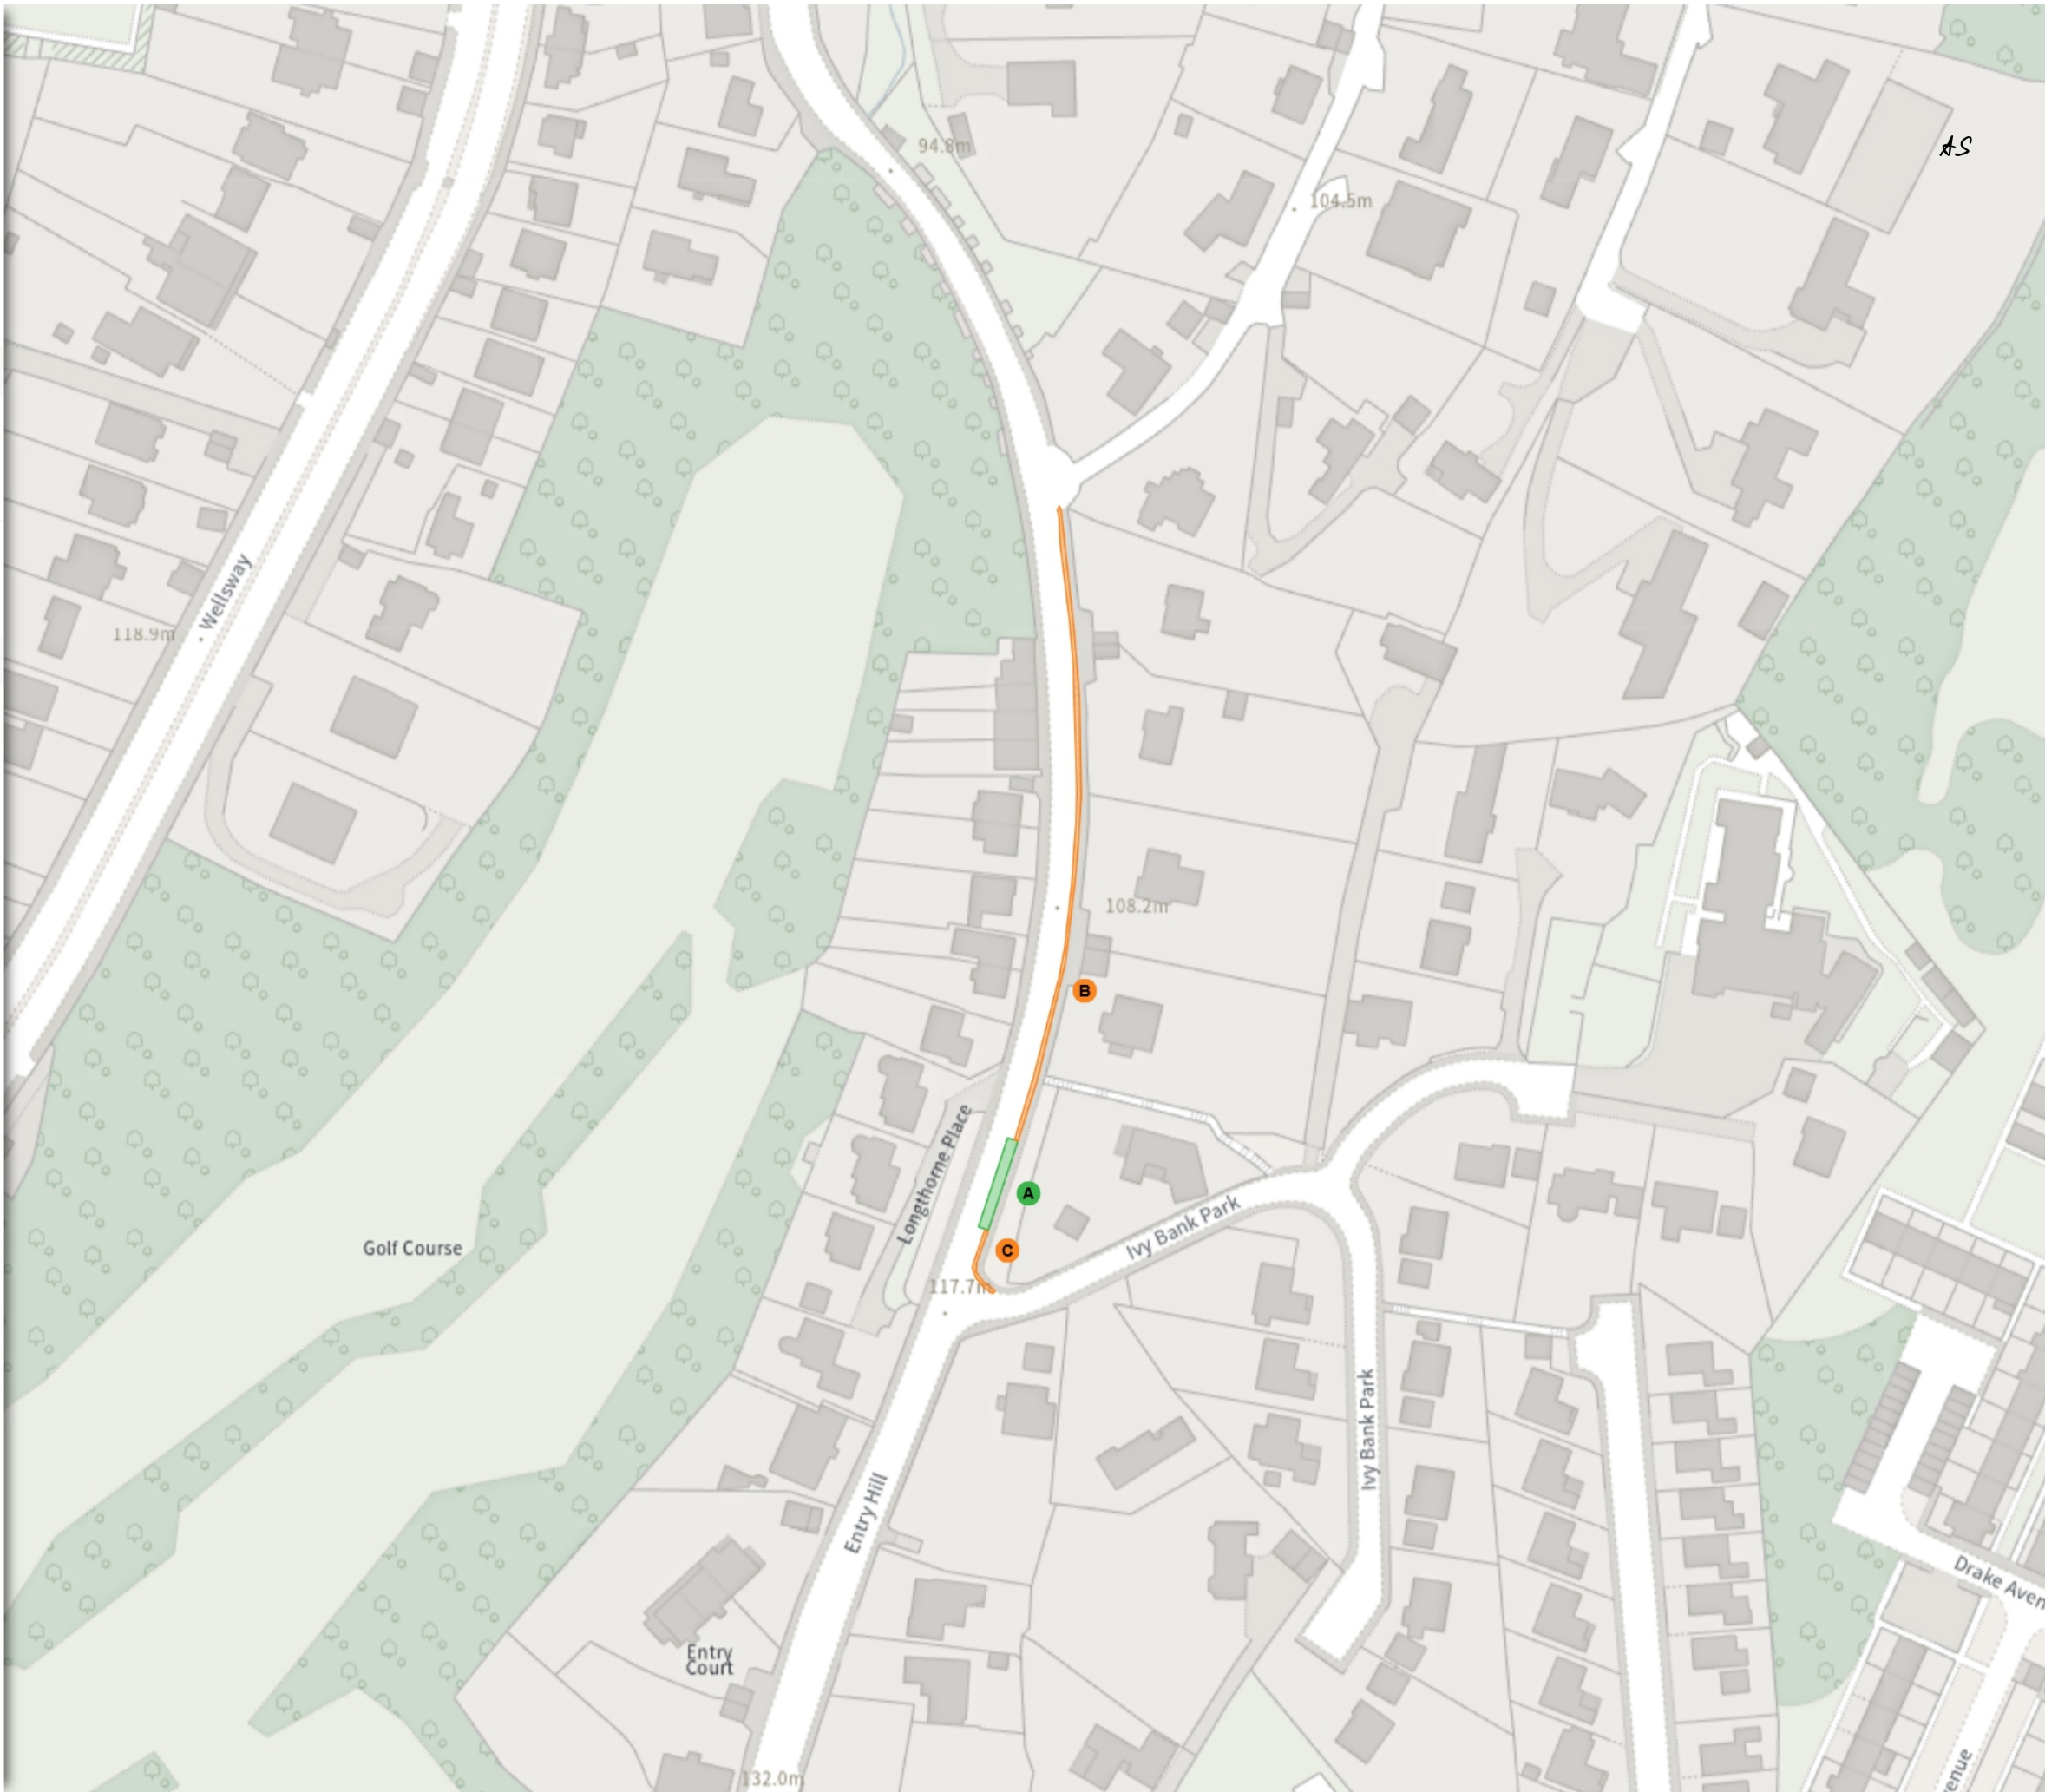

(26-023) (Various Roads, South East Outer Area, Bath)
(Prohibition of Stopping Waiting Loading and Parking
Places) Order 2026

Map 12 of 12

Made 23/07/26 - Operational 01/09/26

MODIFIED

No waiting at any time

At all times

Scale: 1:1250 0 20 40 60m

NW 375123.835, 162516.561 SE 375557.321, 162134.465

© Crown copyright and database rights 2026 Ordnance Survey.
You are not permitted to copy, sub-license, distribute or sell any of this
data to third parties in any form. Licence number AC0000807498

