

BATH AND NORTH EAST SOMERSET COUNCIL

(26-044) (RESIDENT PARKING ZONE 29) (VARIOUS ROADS, NEWBRIDGE AREA, BATH)
(PROHIBITION AND RESTRICTION OF PARKING)
(AUTHORISED AND DESIGNATED PARKING PLACES) ORDER 2026

The Bath and North East Somerset Council (“the Council”) in exercise of its powers under sections 1, 2, 4, 32, 35, 45, 46, 49, 51, 53 and 63A of and Part IV of Schedule 9 to the Road Traffic Regulation Act 1984 (“the 1984 Act”) and of all other enabling powers, after consultation with the chief officer of police in accordance with Part III of Schedule 9 to the 1984 Act, makes the following order:-

1. This Order is made on 17th September 2026 and comes into operation on the 2nd November 2026 and may be cited as the Bath and North East Somerset Council (26-044) (Resident Parking Zone 29) (Various Roads, Newbridge Area, Bath) (Prohibition and Restriction of Parking) (Authorized and Designated Parking Places) Order 2026;
2. Introduction of a Resident Parking Zone and various parking restrictions in the Newbridge area of Bath as shown on Schedule 1.
3. Any reference in this Order to any enactment shall be construed as a reference to that enactment as amended by any subsequent enactment.

Part 2: Additions, Revocations and Modifications

1. The Bath and North East Somerset Council (Various Roads, Bath and North East Somerset) (Prohibition of stopping, waiting, loading and parking places) (Consolidation) Order 2024 (as amended) is varied as provided by the following plans attached to schedule 1 in this Order.
2. The plan(s) attached to this Order are hereby attached to (26-044) (Resident Parking Zone 29) (Various Roads, Newbridge Area, Bath) (Prohibition and Restriction of Parking) (Authorized and Designated Parking Places) Order 2026; and forms part of that Order.

Given under the Common Seal of the Bath and North East Somerset Council the 17th day of September 2026.

THE COMMON SEAL of
BATH AND NORTH EAST
SOMERSET COUNCIL
was hereunto affixed in the
presence of:-




Sealed By: Bath & North East Somerset Council
Sealed Time: 2026/09/17 | 10:16 BST

Authorised signatory

AnneMarie Strong

SCHEDULE 1

Maps attached to this Order indicate the lengths of roads on which the provisions of this Order apply.

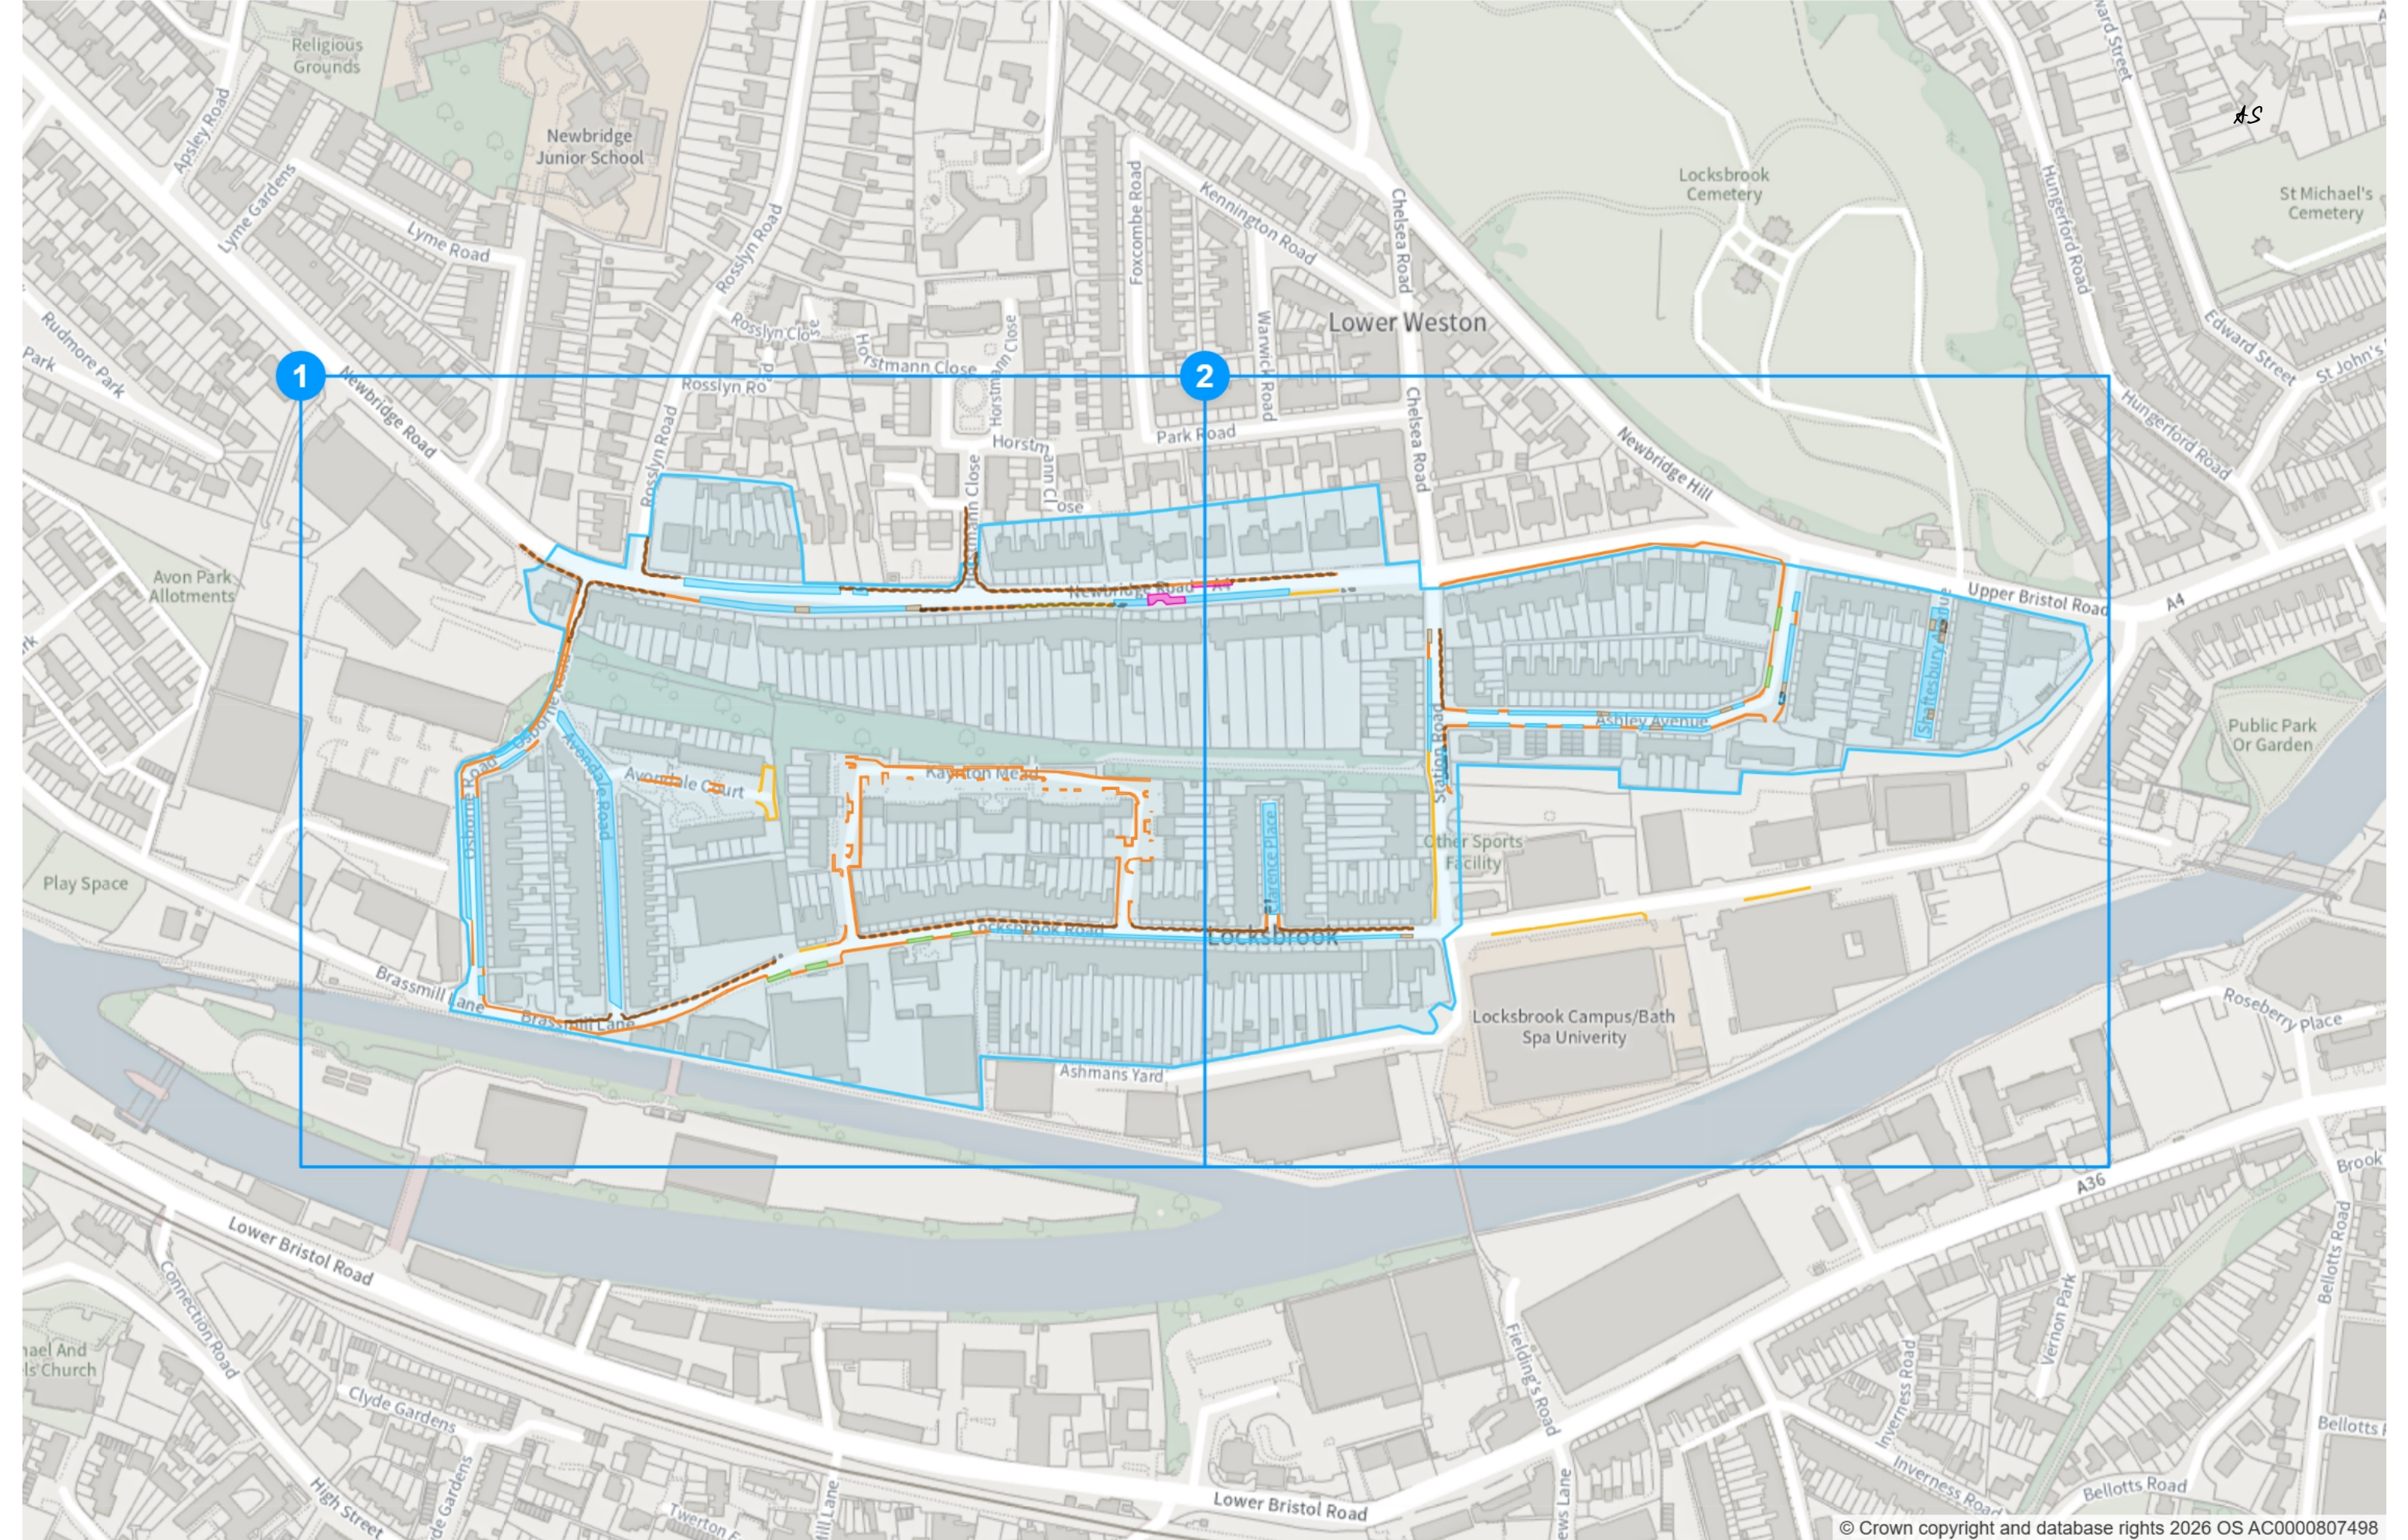

Static Order Guide

Map page indicator

Shows current map number against total and indicates if the legend is split over multiple pages eg. 2a, 2b, 2c

Change type

Indicates whether restrictions have been Added, Modified or Removed

Coloured spots


Restrictions with different attributes are marked with a lettered spot

Restriction icons

-  Min stay
-  Max stay
-  No return
-  Tariff hours
-  Up to
-  Fuel surcharge
-  Event day
-  Emissions pricing

Restriction durations

Where no months or days are specified, restrictions apply all year and all week

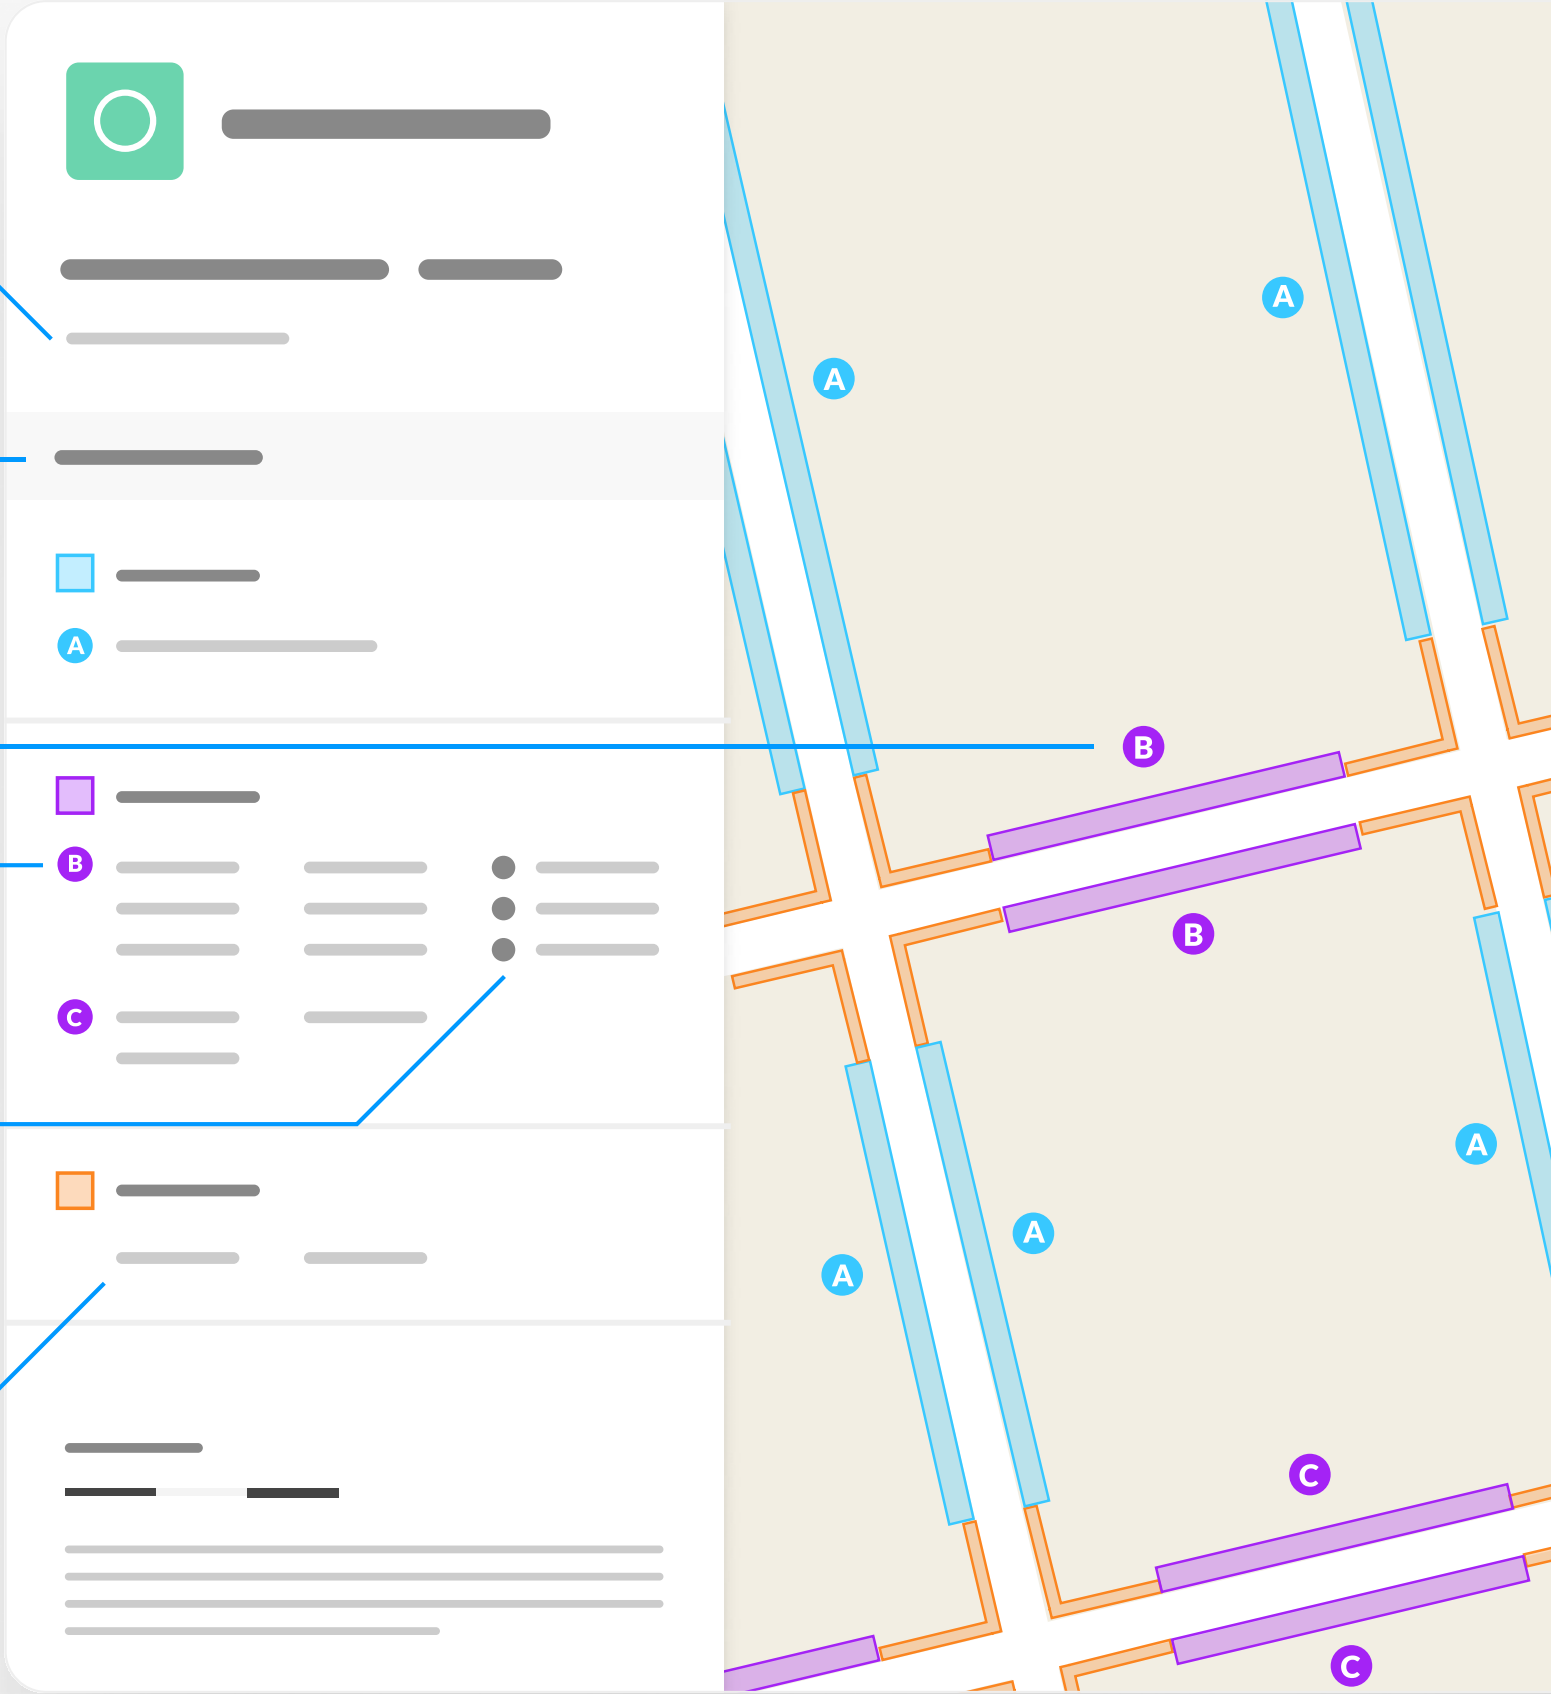

(26-044) (RESIDENT PARKING ZONE 29) (VARIOUS
ROADS, NEWBRIDGE AREA, BATH) (PROHIBITION AND
RESTRICTION OF PARKING) (AUTHORISED AND
DESIGNATED PARKING PLACES) ORDER 2026

Map 1a of 2

Made 17/09/26 - Operational 02/11/26

ADDED

No waiting

08:00-18:00

No waiting at any time

At all times

Resident permit holders parking place (Locksbrook
Road)

08:00-18:00

Shared

Resident permit holders parking place (Locksbrook Road)

08:00-18:00

Advisory disabled persons' badge holders parking
place

Non-TRO Item

At all times

Shared

Resident permit holders parking place (Locksbrook Road)

08:00-18:00


Free parking place

08:00-18:00 2h 1h

Scale: 1:1250 0 20 40 60m

NW 372508.868, 165203.724 SE 372941.93, 164821.603

© Crown copyright and database rights 2026 Ordnance Survey.
You are not permitted to copy, sub-license, distribute or sell any of this
data to third parties in any form. Licence number AC0000807498

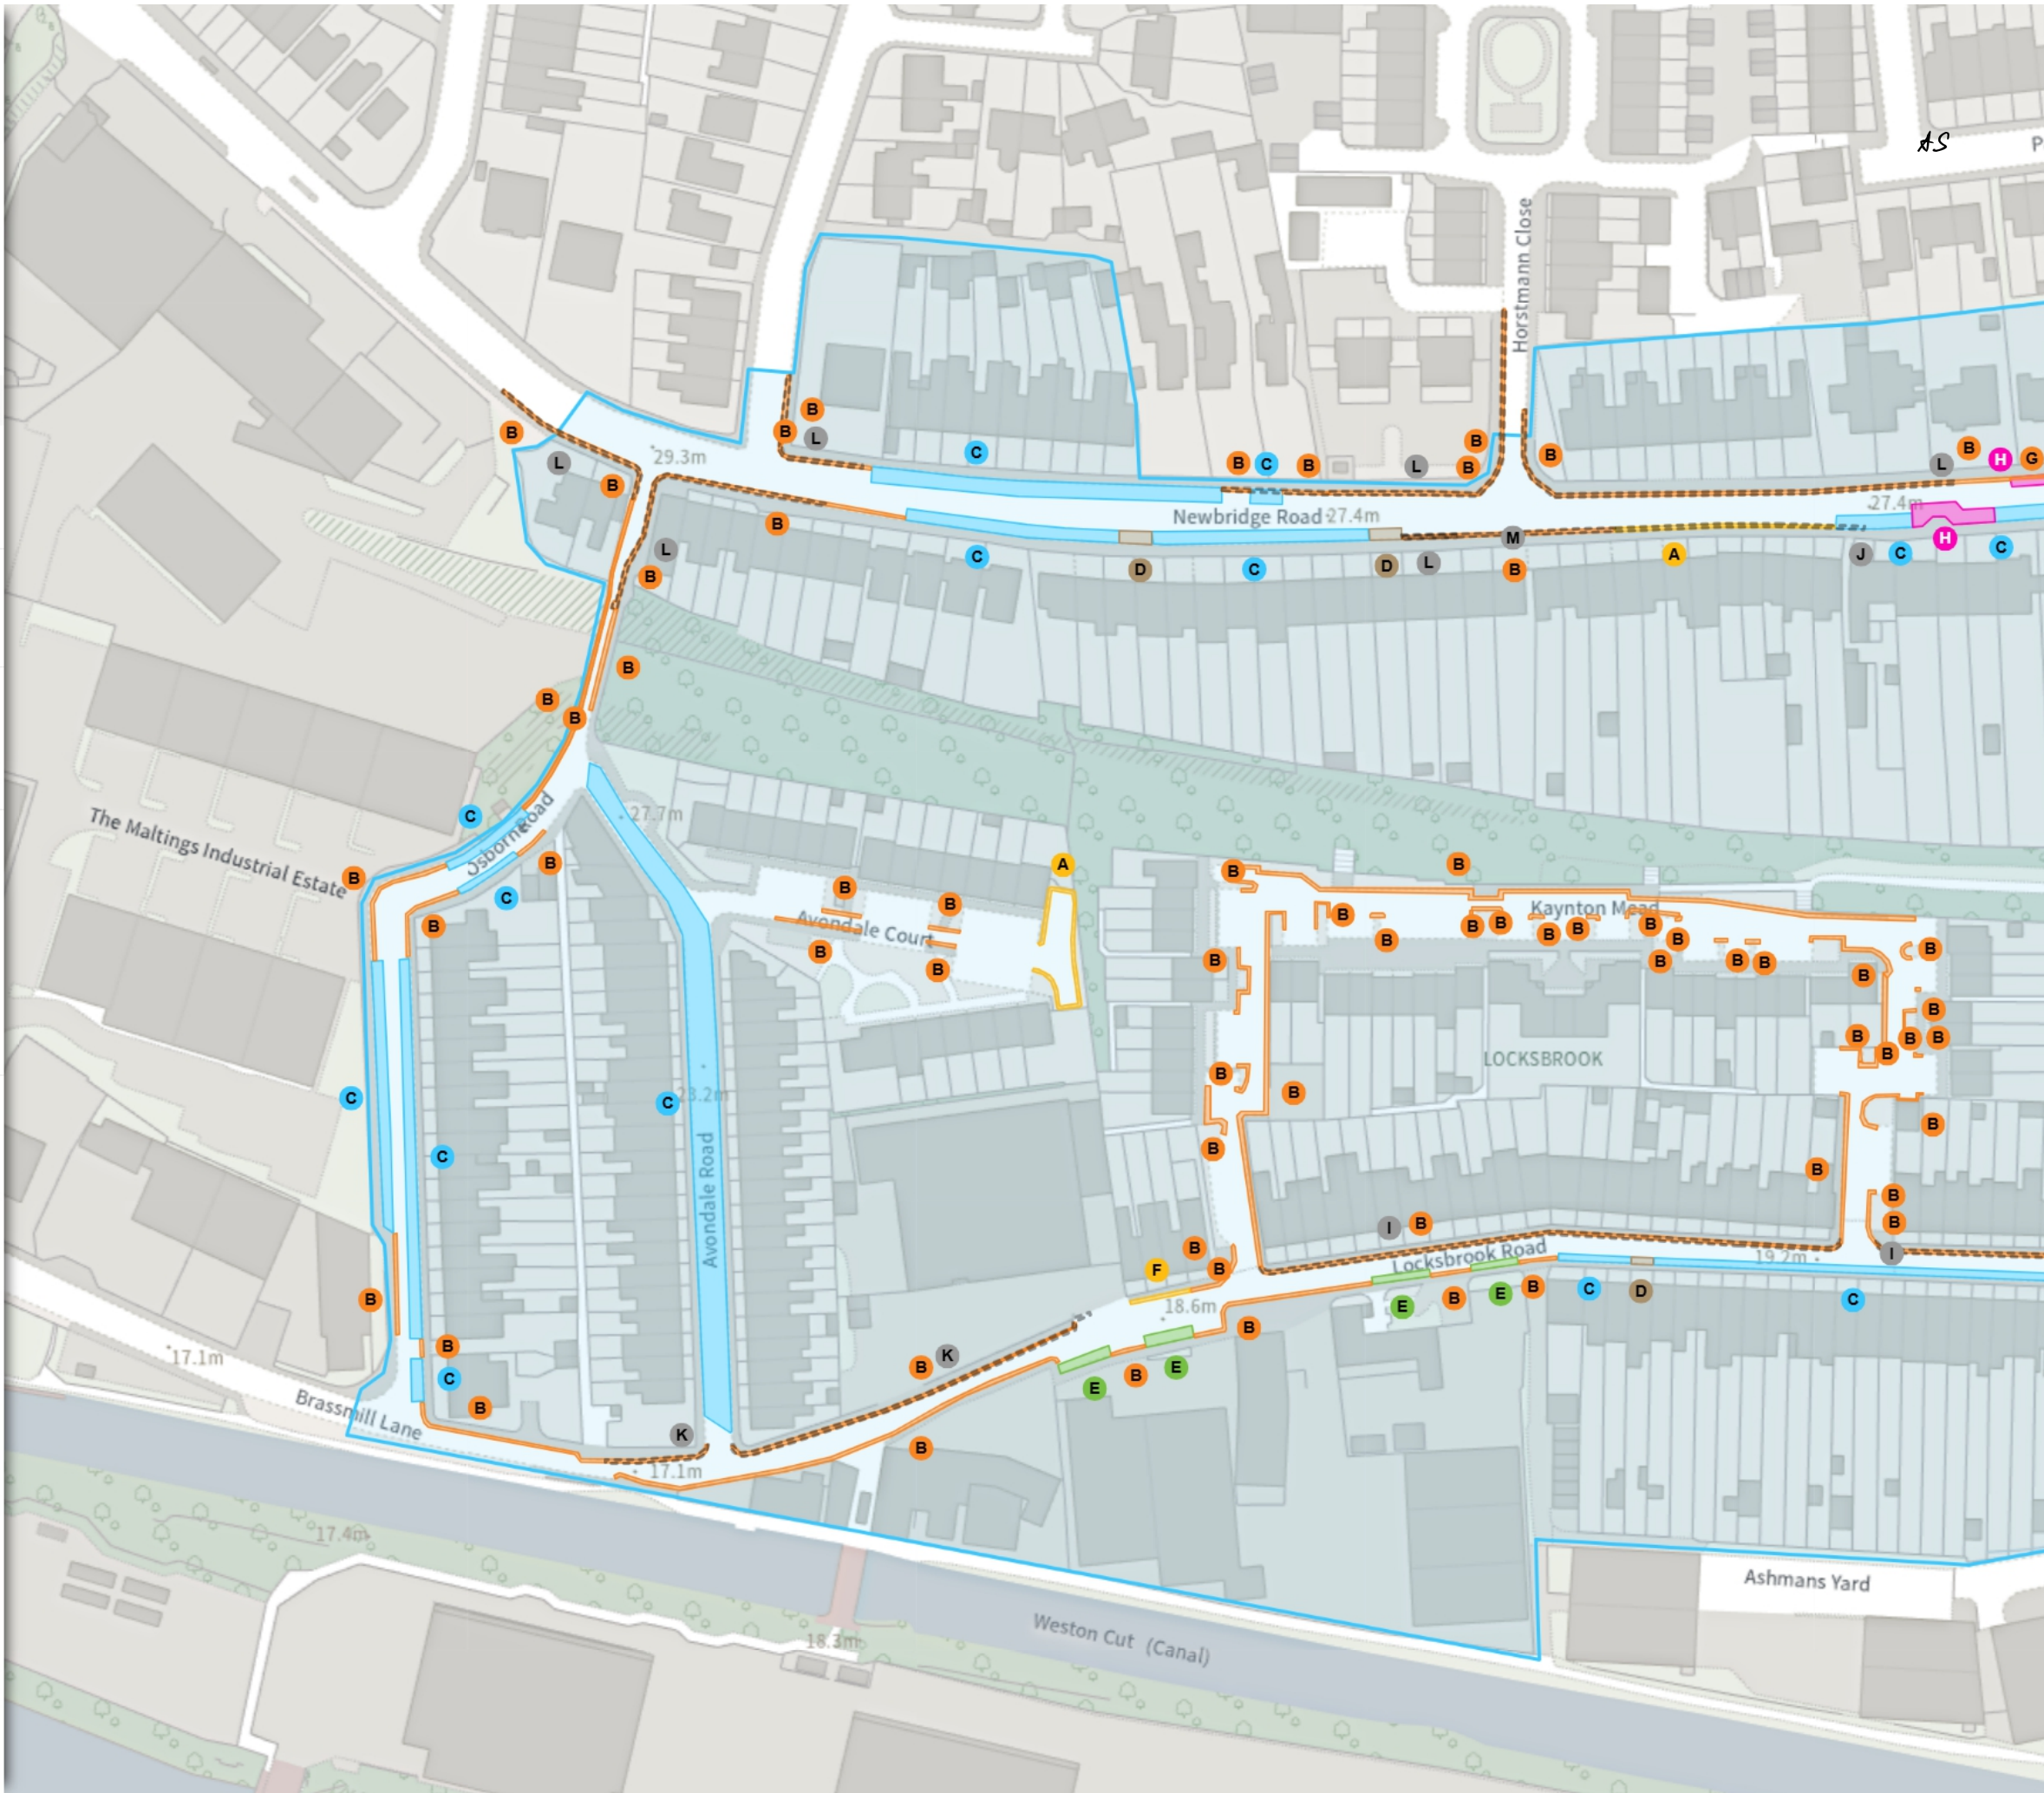

(26-044) (RESIDENT PARKING ZONE 29) (VARIOUS
ROADS, NEWBRIDGE AREA, BATH) (PROHIBITION AND
RESTRICTION OF PARKING) (AUTHORISED AND
DESIGNATED PARKING PLACES) ORDER 2026

Map 1b of 2

Made 17/09/26 - Operational 02/11/26

MODIFIED

No waiting

08:00-18:00

No waiting at any time

At all times

Bus stop

At all times

Non-TRO Item

REMOVED

No waiting

08:00-18:00

Mon-Sat 08:00-16:00

Mon-Sat 08:00-18:00

No waiting at any time

At all times

Shared

No waiting at any time

At all times


No loading at any time

At all times

Scale: 1:1250 0 20 40 60m

NW 372508.868, 165203.724 SE 372941.93, 164821.603

© Crown copyright and database rights 2026 Ordnance Survey.
You are not permitted to copy, sub-license, distribute or sell any of this
data to third parties in any form. Licence number AC0000807498

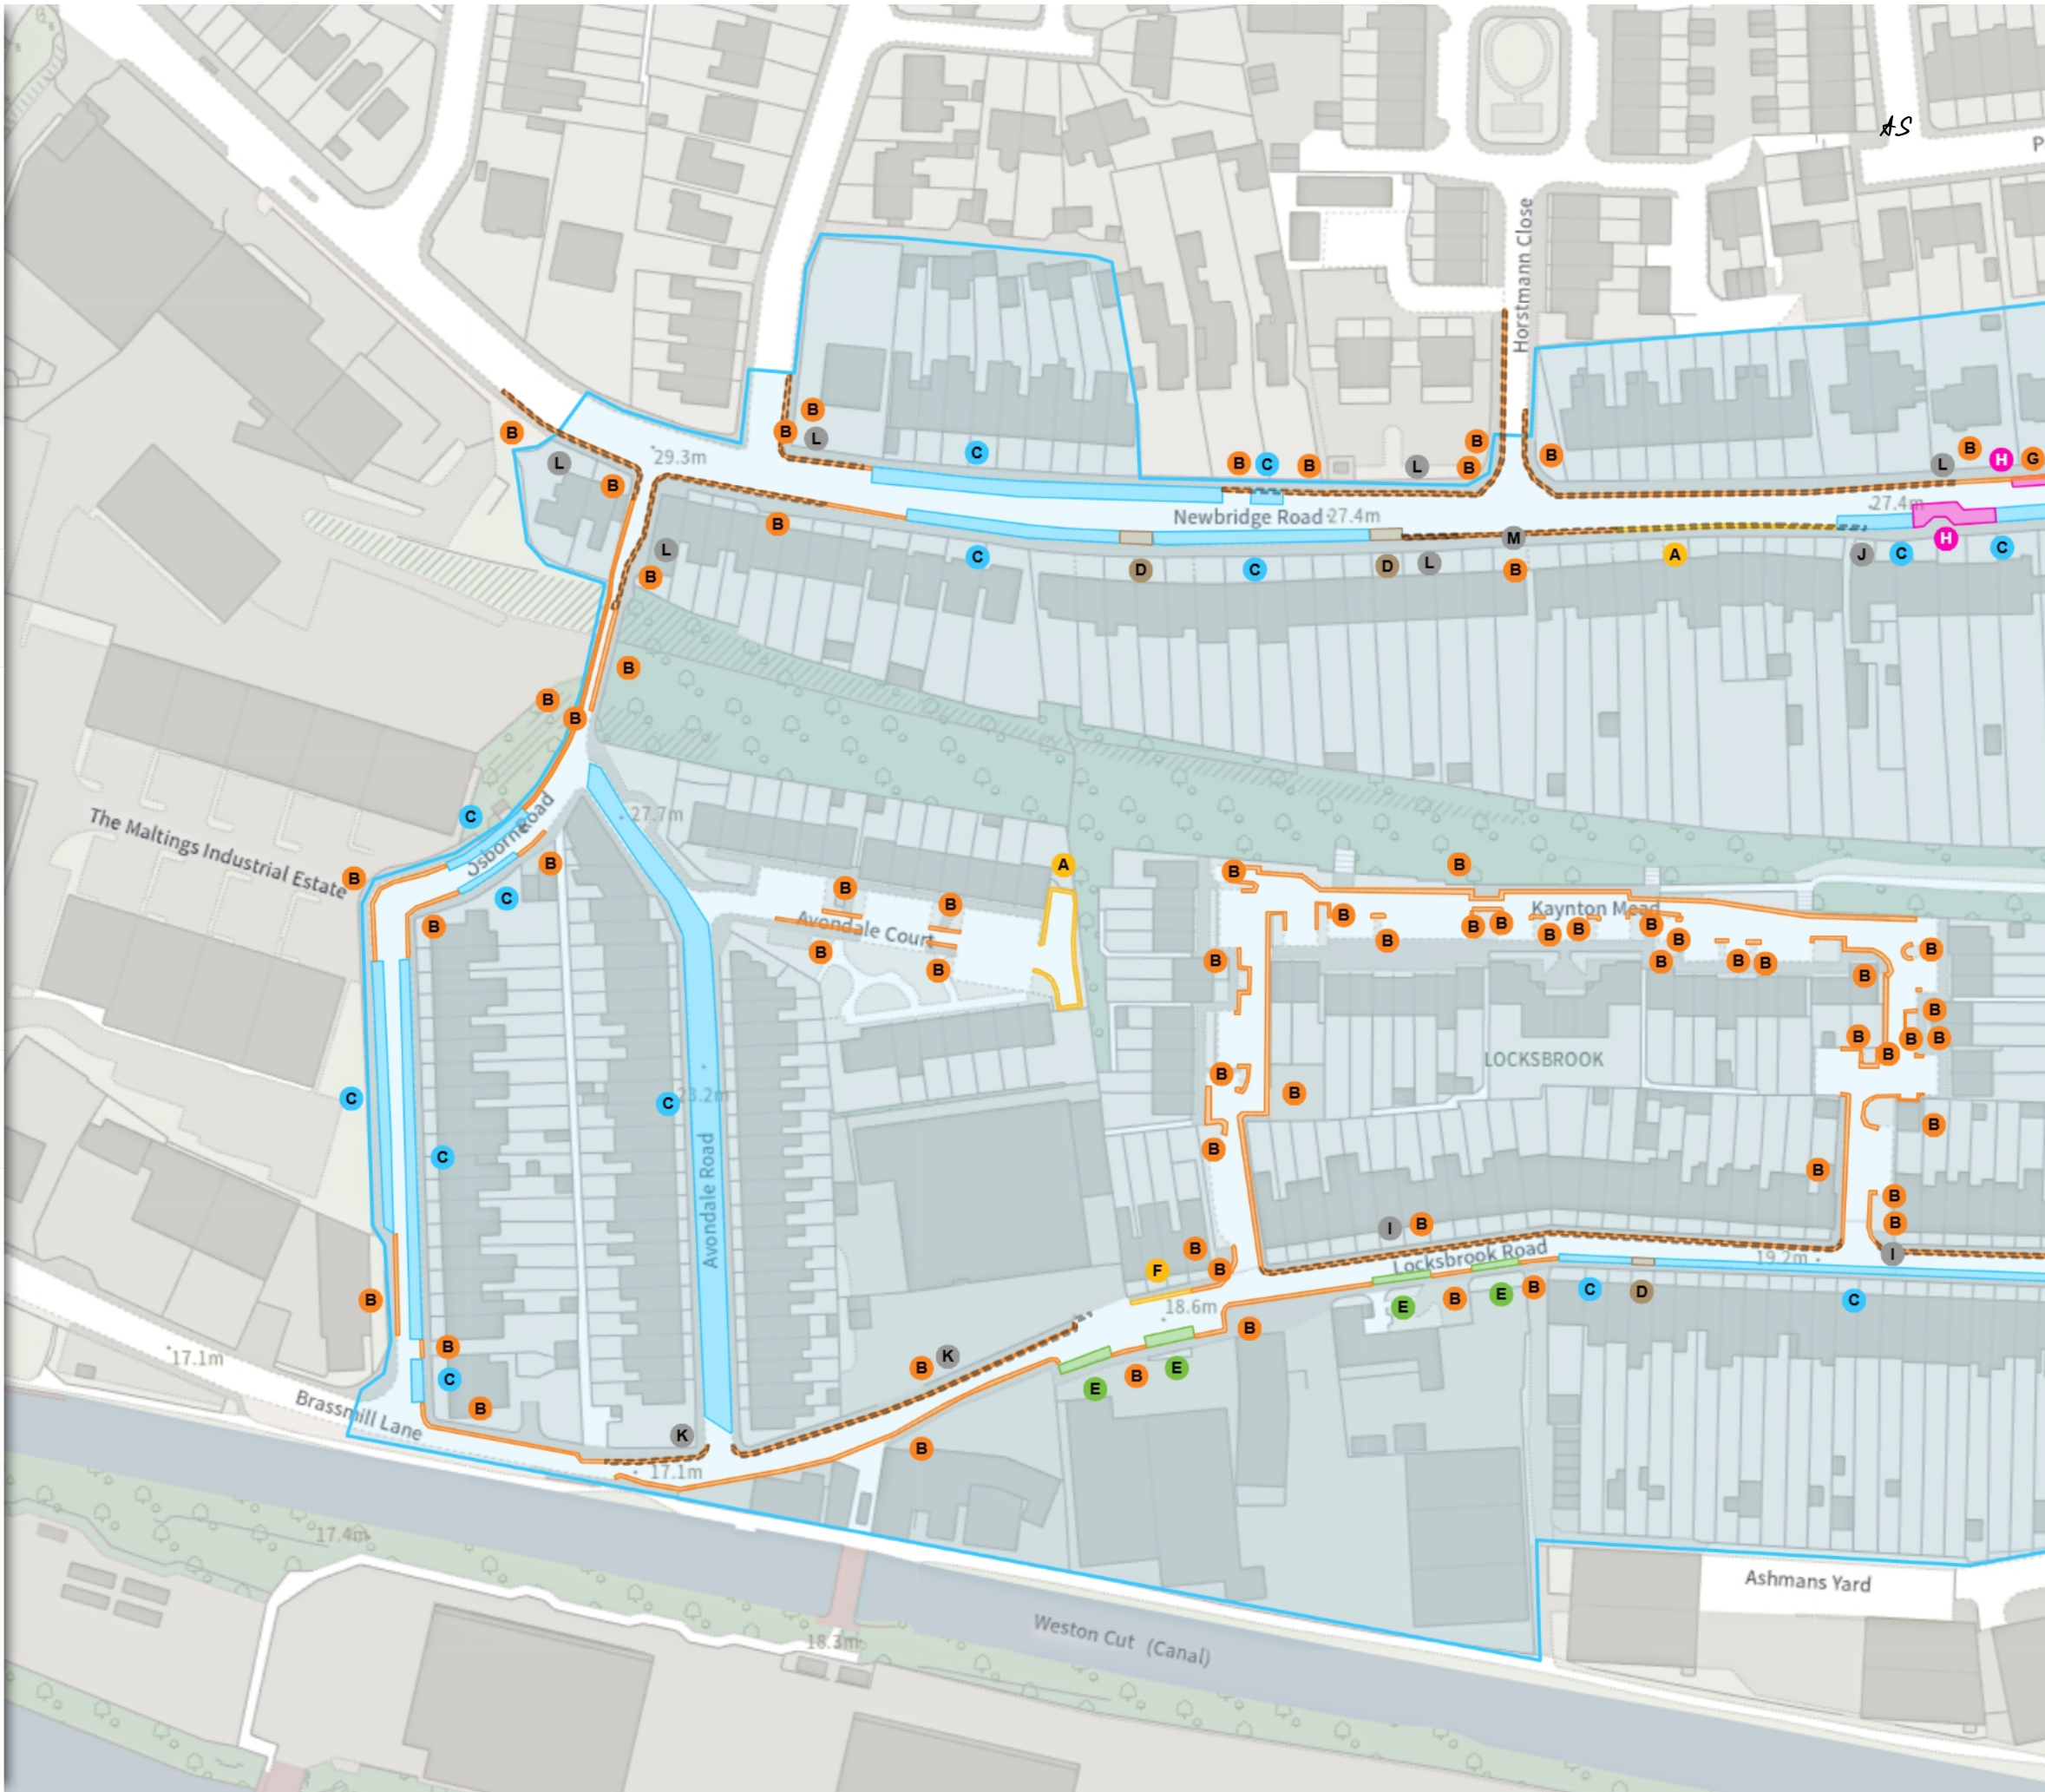

(26-044) (RESIDENT PARKING ZONE 29) (VARIOUS
ROADS, NEWBRIDGE AREA, BATH) (PROHIBITION AND
RESTRICTION OF PARKING) (AUTHORISED AND
DESIGNATED PARKING PLACES) ORDER 2026

Map 2a of 2

Made 17/09/26 - Operational 02/11/26

ADDED

No waiting

08:00-18:00

No waiting at any time

At all times

Resident permit holders parking place (Locksbrook Road)

08:00-18:00

Shared

Resident permit holders parking place (Locksbrook Road)

08:00-18:00

Advisory disabled persons' badge holders parking place
At all times

Non-TRO Item

Shared

Resident permit holders parking place (Locksbrook Road)

08:00-18:00

Free parking place

08:00-18:00

⊕ 2h


⊖ 1h

Scale: 1:1250 0 20 40 60m

NW 372940.033, 165201.41 SE 373373.127, 164819.325

© Crown copyright and database rights 2026 Ordnance Survey.

You are not permitted to copy, sub-license, distribute or sell any of this data to third parties in any form. Licence number AC0000807498

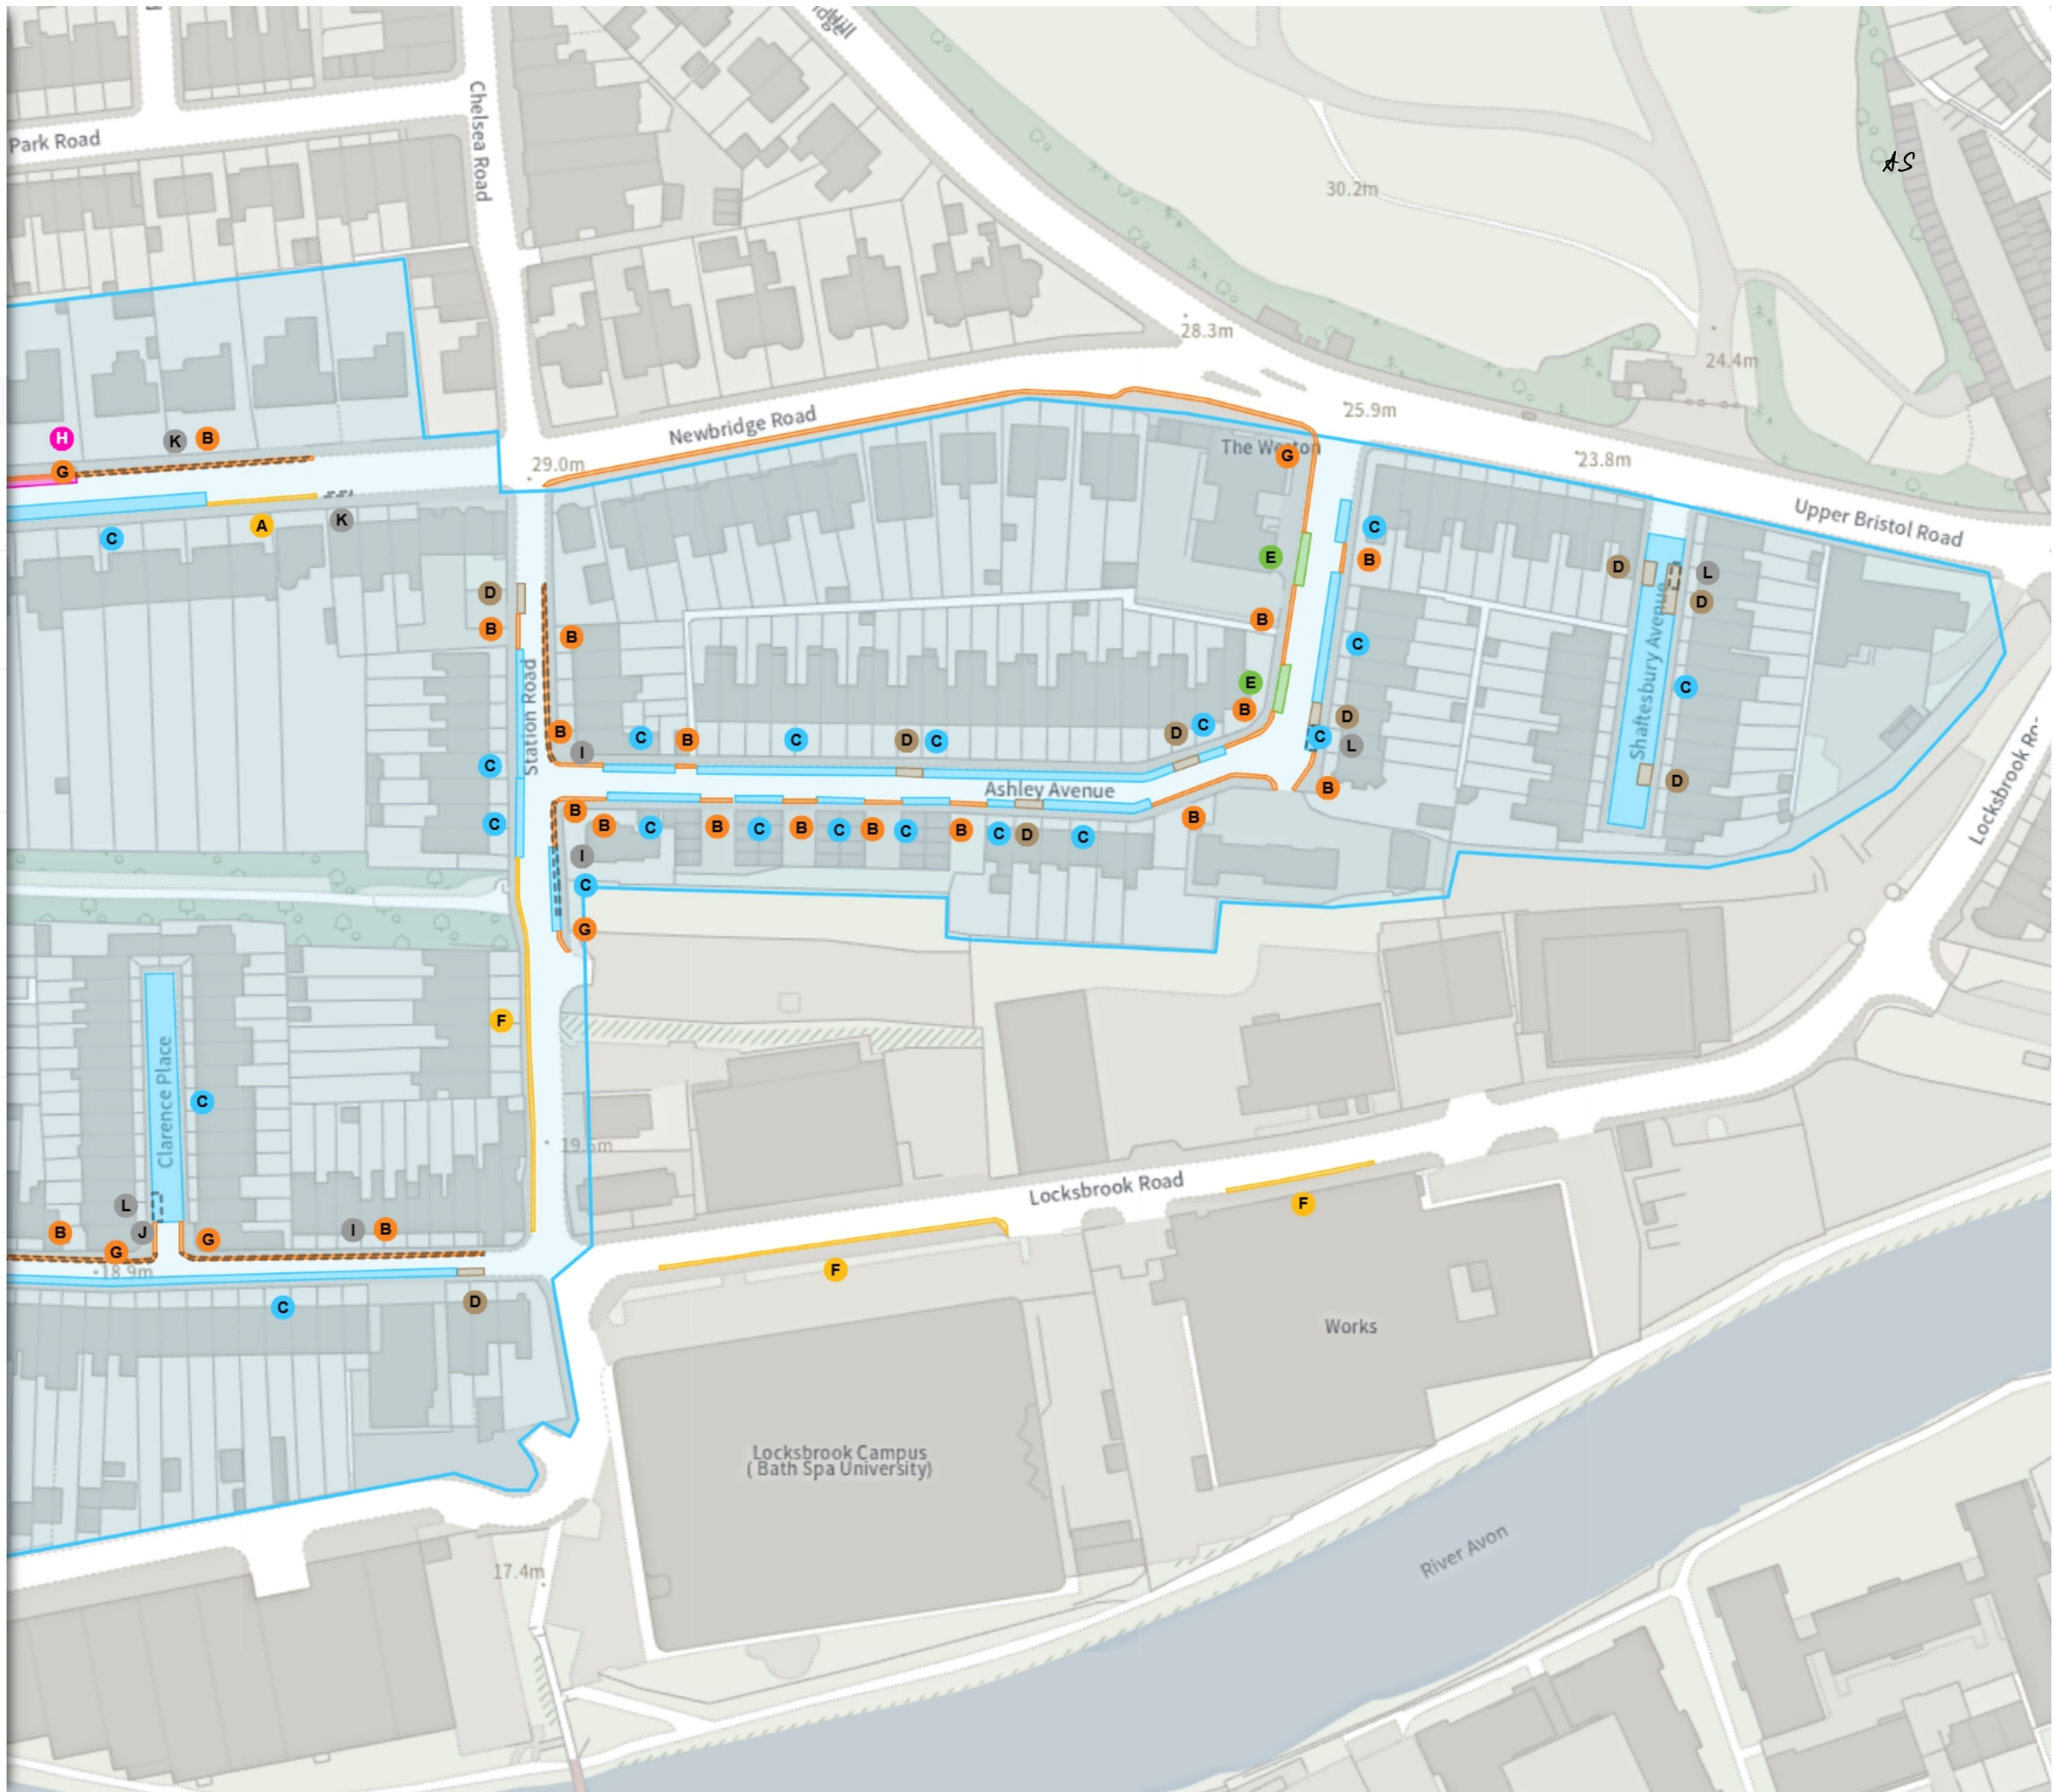

(26-044) (RESIDENT PARKING ZONE 29) (VARIOUS
ROADS, NEWBRIDGE AREA, BATH) (PROHIBITION AND
RESTRICTION OF PARKING) (AUTHORISED AND
DESIGNATED PARKING PLACES) ORDER 2026

Map 2b of 2

Made 17/09/26 - Operational 02/11/26

MODIFIED

No waiting

08:00-18:00

No waiting at any time

At all times

Bus stop

At all times

Non-TRO Item

REMOVED

No waiting

Mon-Sat 08:00-18:00

08:00-18:00

No waiting at any time

At all times

Advisory disabled persons' badge
holders parking place

At all times

Non-TRO Item

Scale: 1:1250 0 20 40 60m

NW 372940.033, 165201.41 SE 373373.127, 164819.325

© Crown copyright and database rights 2026 Ordnance Survey.
You are not permitted to copy, sub-license, distribute or sell any of this
data to third parties in any form. Licence number AC0000807498

