

Static Order Guide

Map page indicator

Shows current map number against total and indicates if the legend is split over multiple pages eg. 2a, 2b, 2c



Change type

Indicates whether restrictions have been Added, Modified or Removed



Coloured spots

Restrictions with different attributes are marked with a lettered spot



Restriction icons


⌚ Min stay ⏳ Max stay ⚡ No return ⏲ Tariff hours

▶ Up to ⚡ Fuel surcharge ⏰ Event day ⚡ Emissions pricing



Restriction durations

Where no months or days are specified, restrictions apply all year and all week

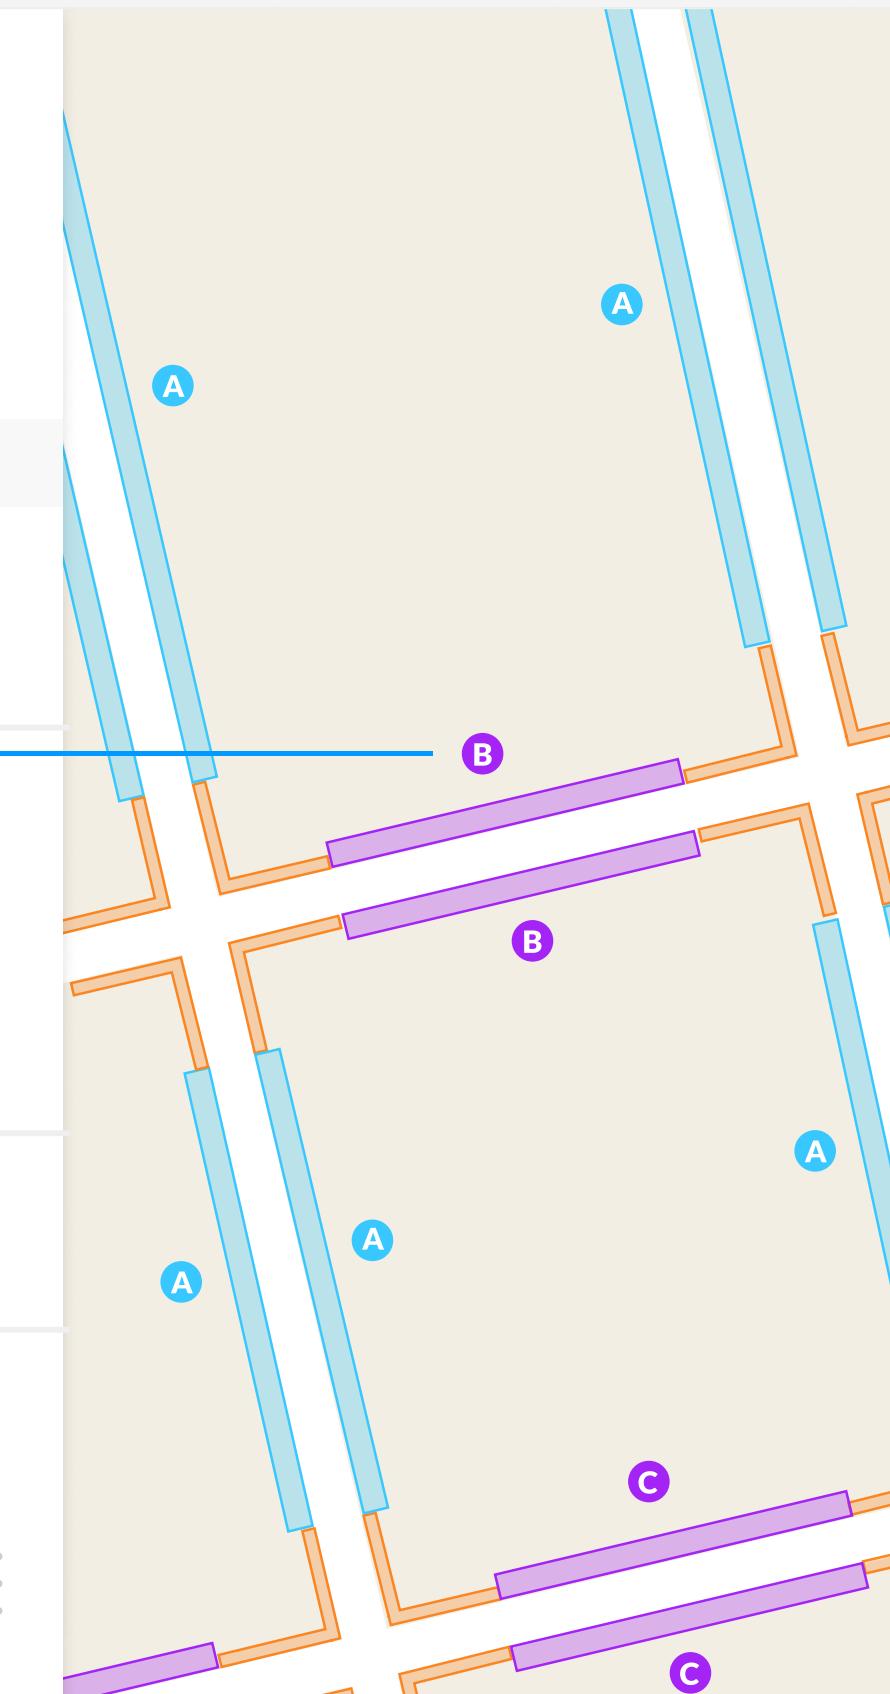


25-026 - (Various Roads, Central Area, Bath)
(Prohibition of Parking Between Times) (Police
Parking Bay) Order 2026

Map 1 of 5

MODIFIED

No waiting

08:00-18:00

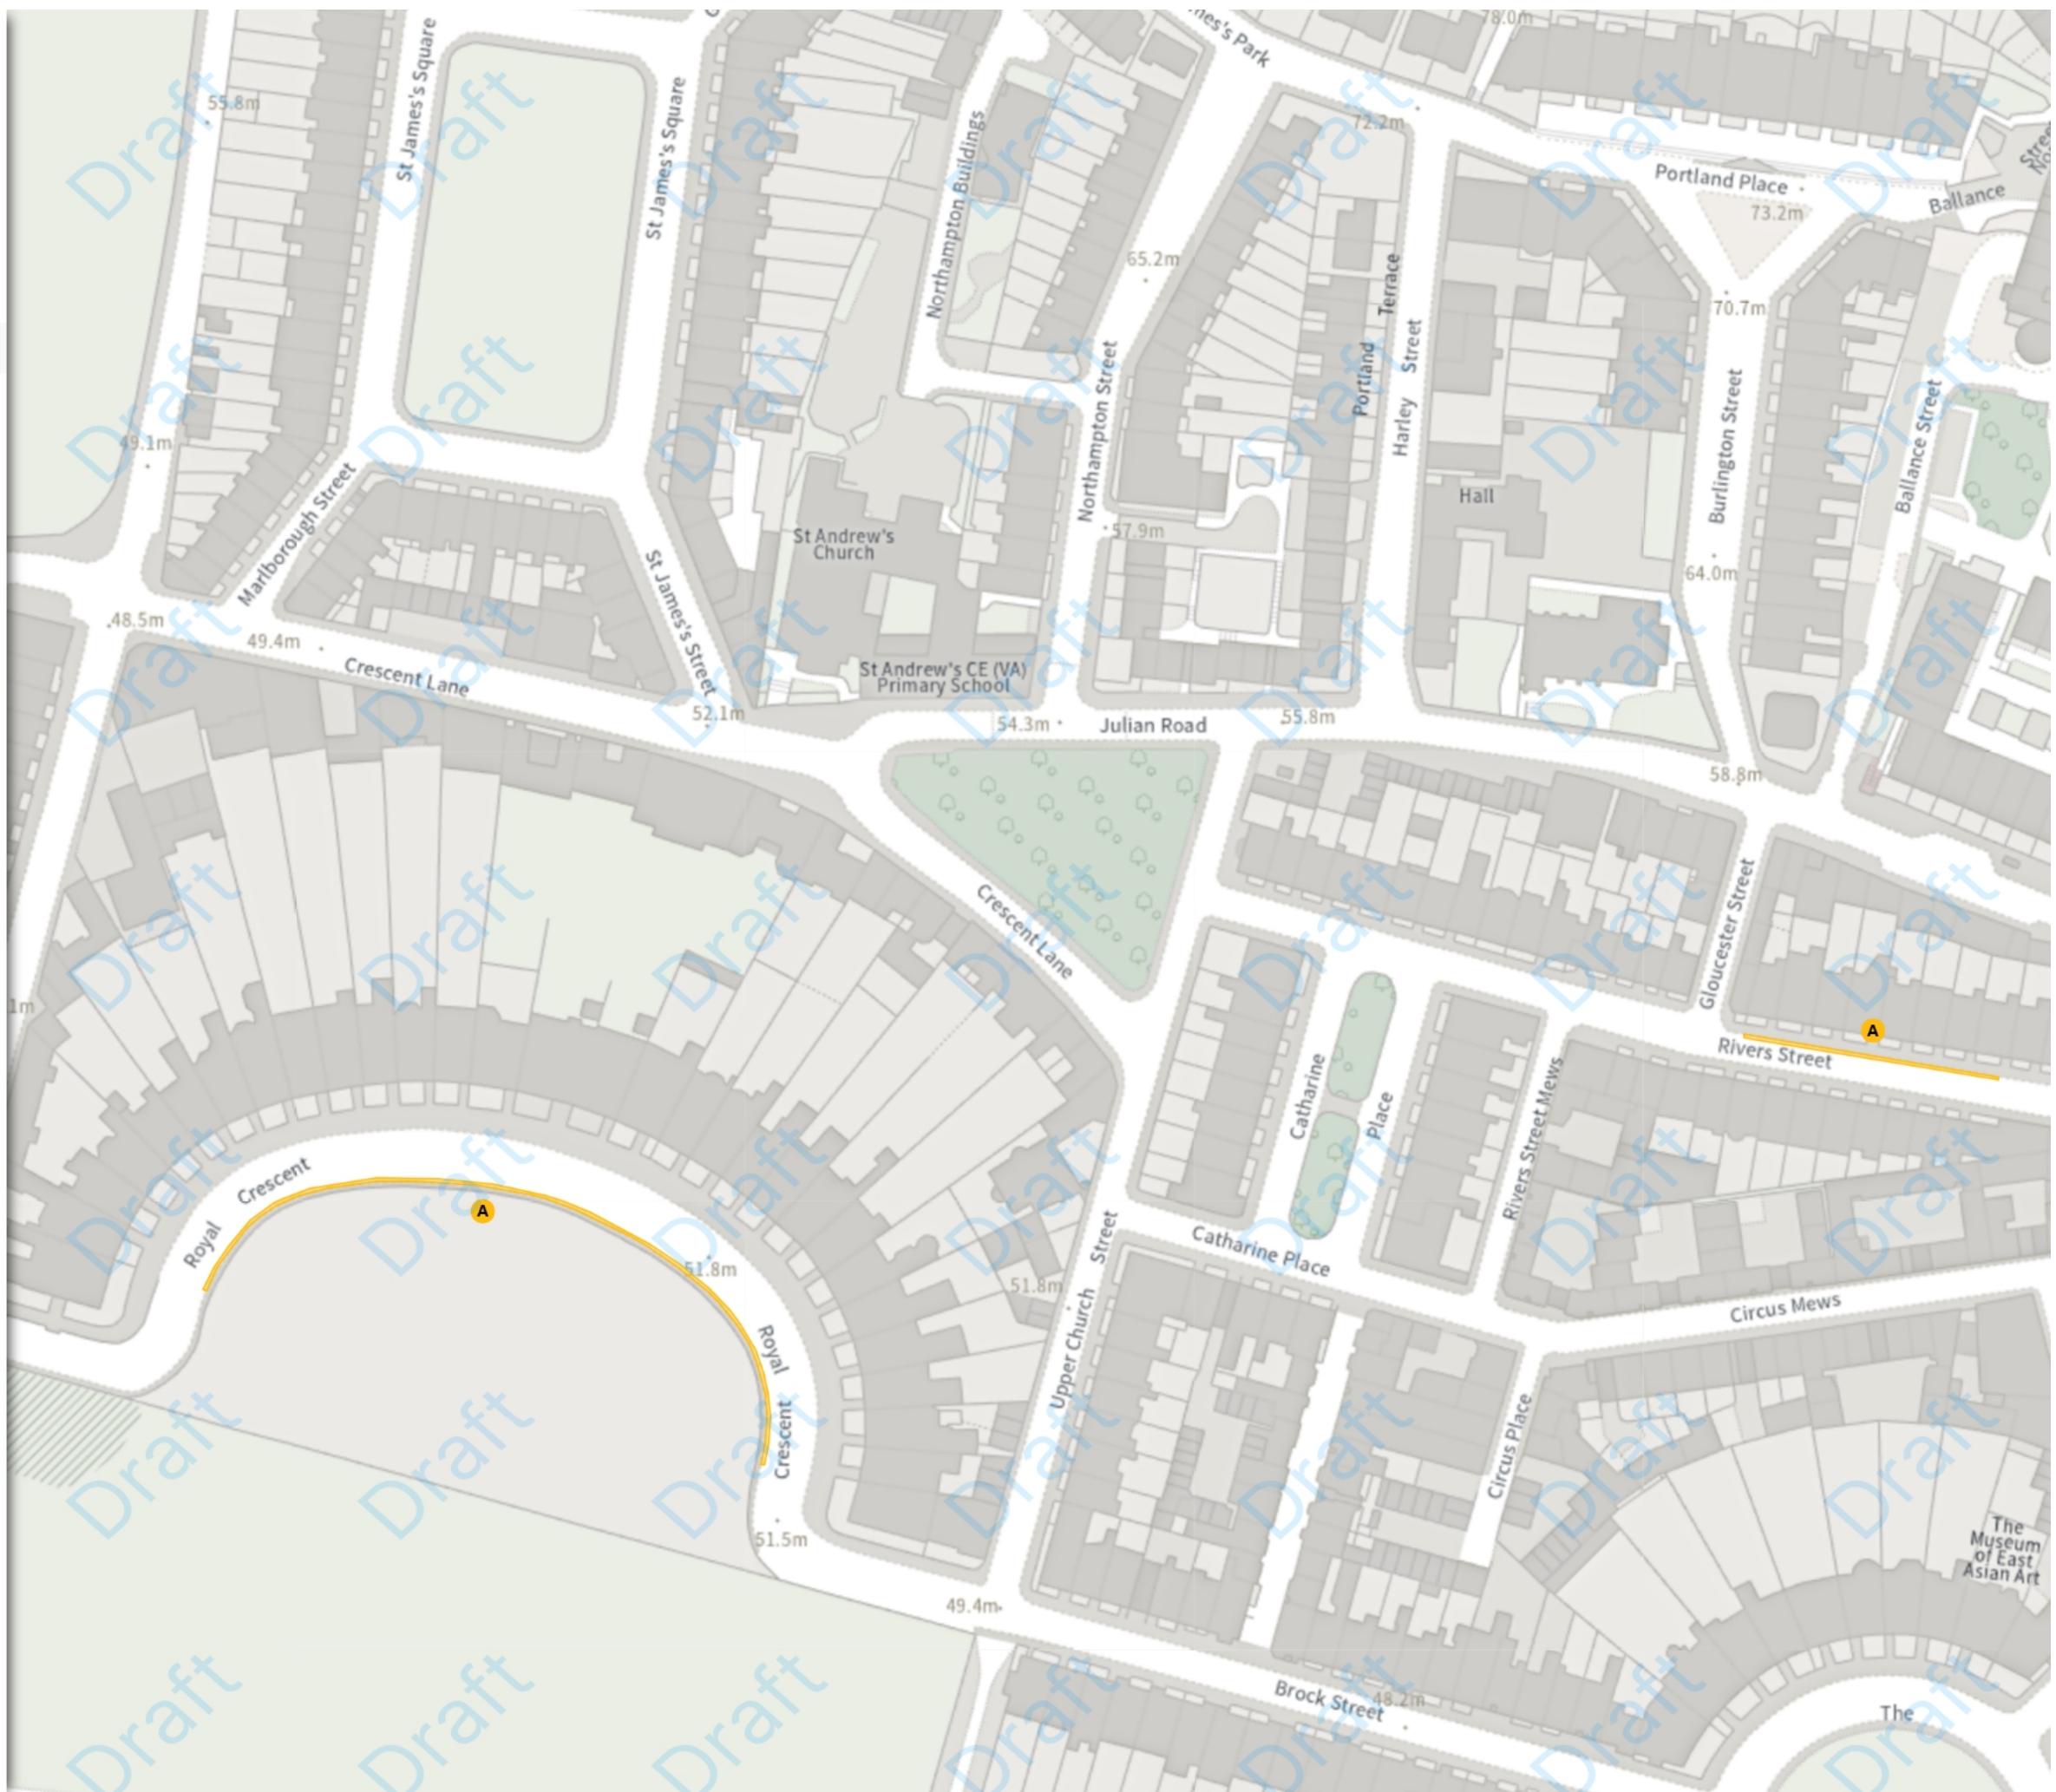

Scale: 1:1250 0 20 40 60m

NW 374364.156, 165669.474 SE 374797.316, 165287.546

© Crown copyright and database rights 2025 Ordnance Survey.
You are not permitted to copy, sub-license, distribute or sell any of this
data to third parties in any form. Licence number AC0000807498


25-026 - (Various Roads, Central Area, Bath)
(Prohibition of Parking Between Times) (Police
Parking Bay) Order 2026

Map 2 of 5

MODIFIED

No waiting

08:00-18:00

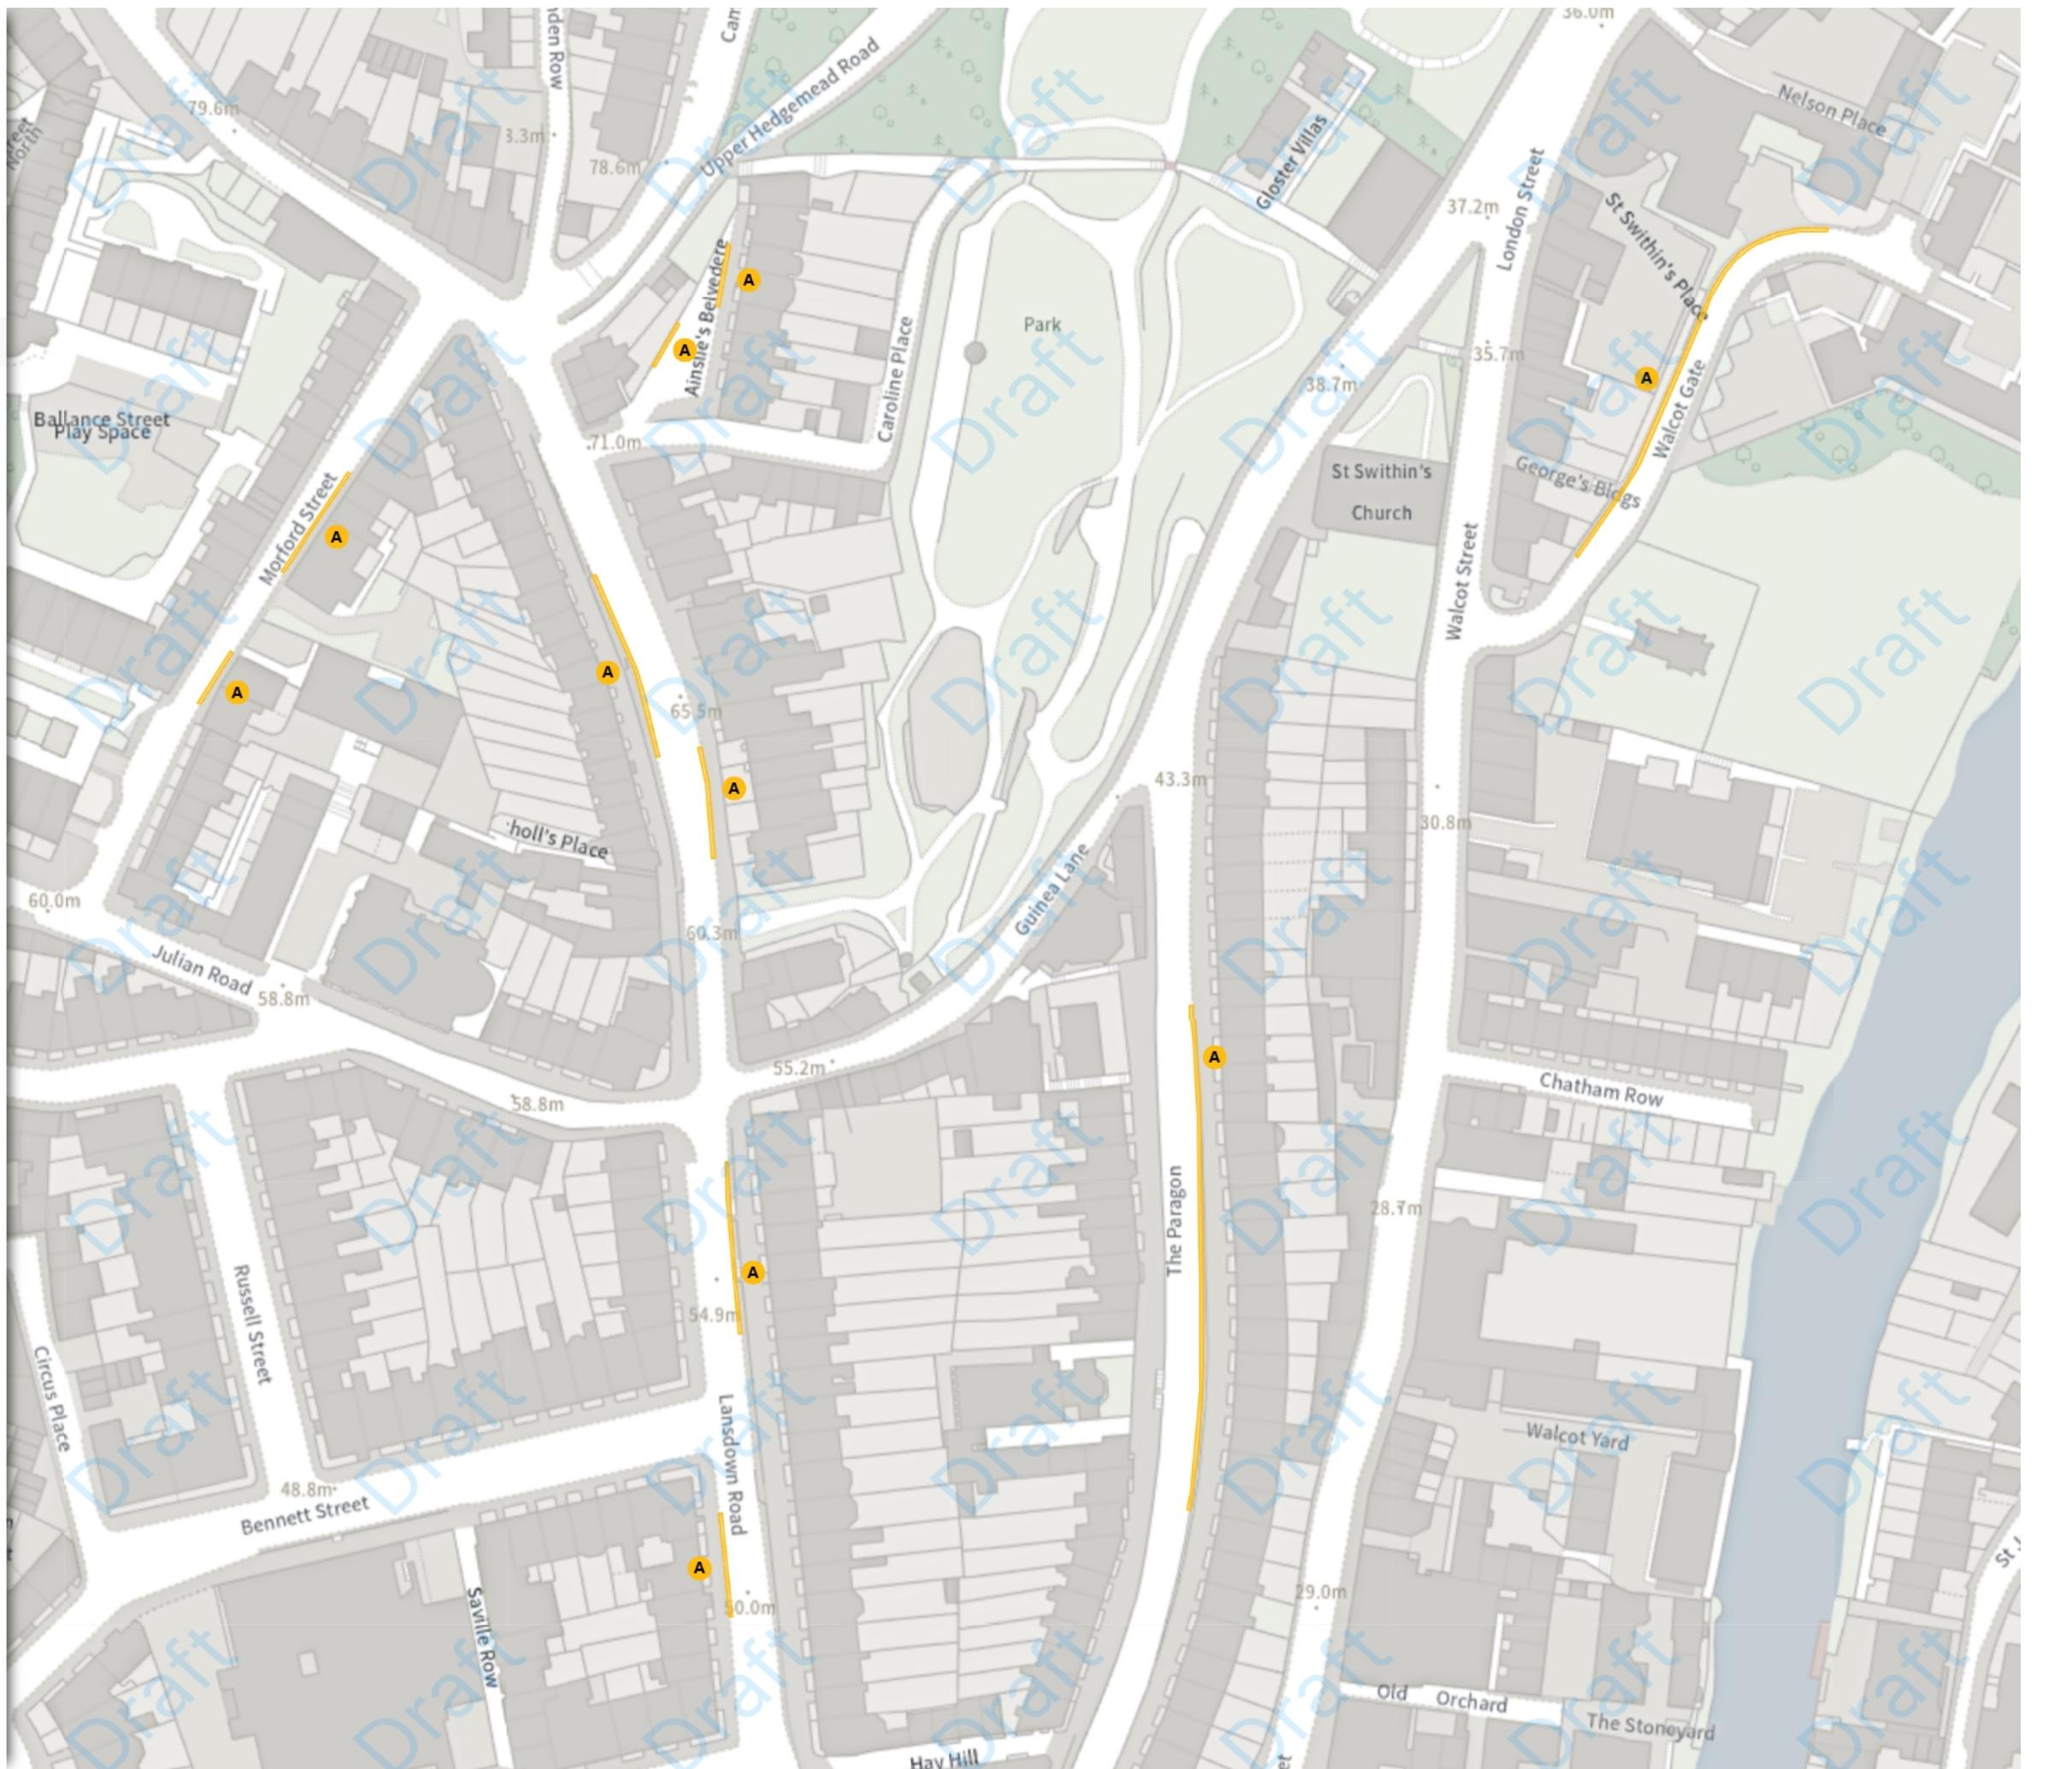


25-026 - (Various Roads, Central Area, Bath)
(Prohibition of Parking Between Times) (Police
Parking Bay) Order 2026

Map 3 of 5

MODIFIED

No waiting

08:00-18:00

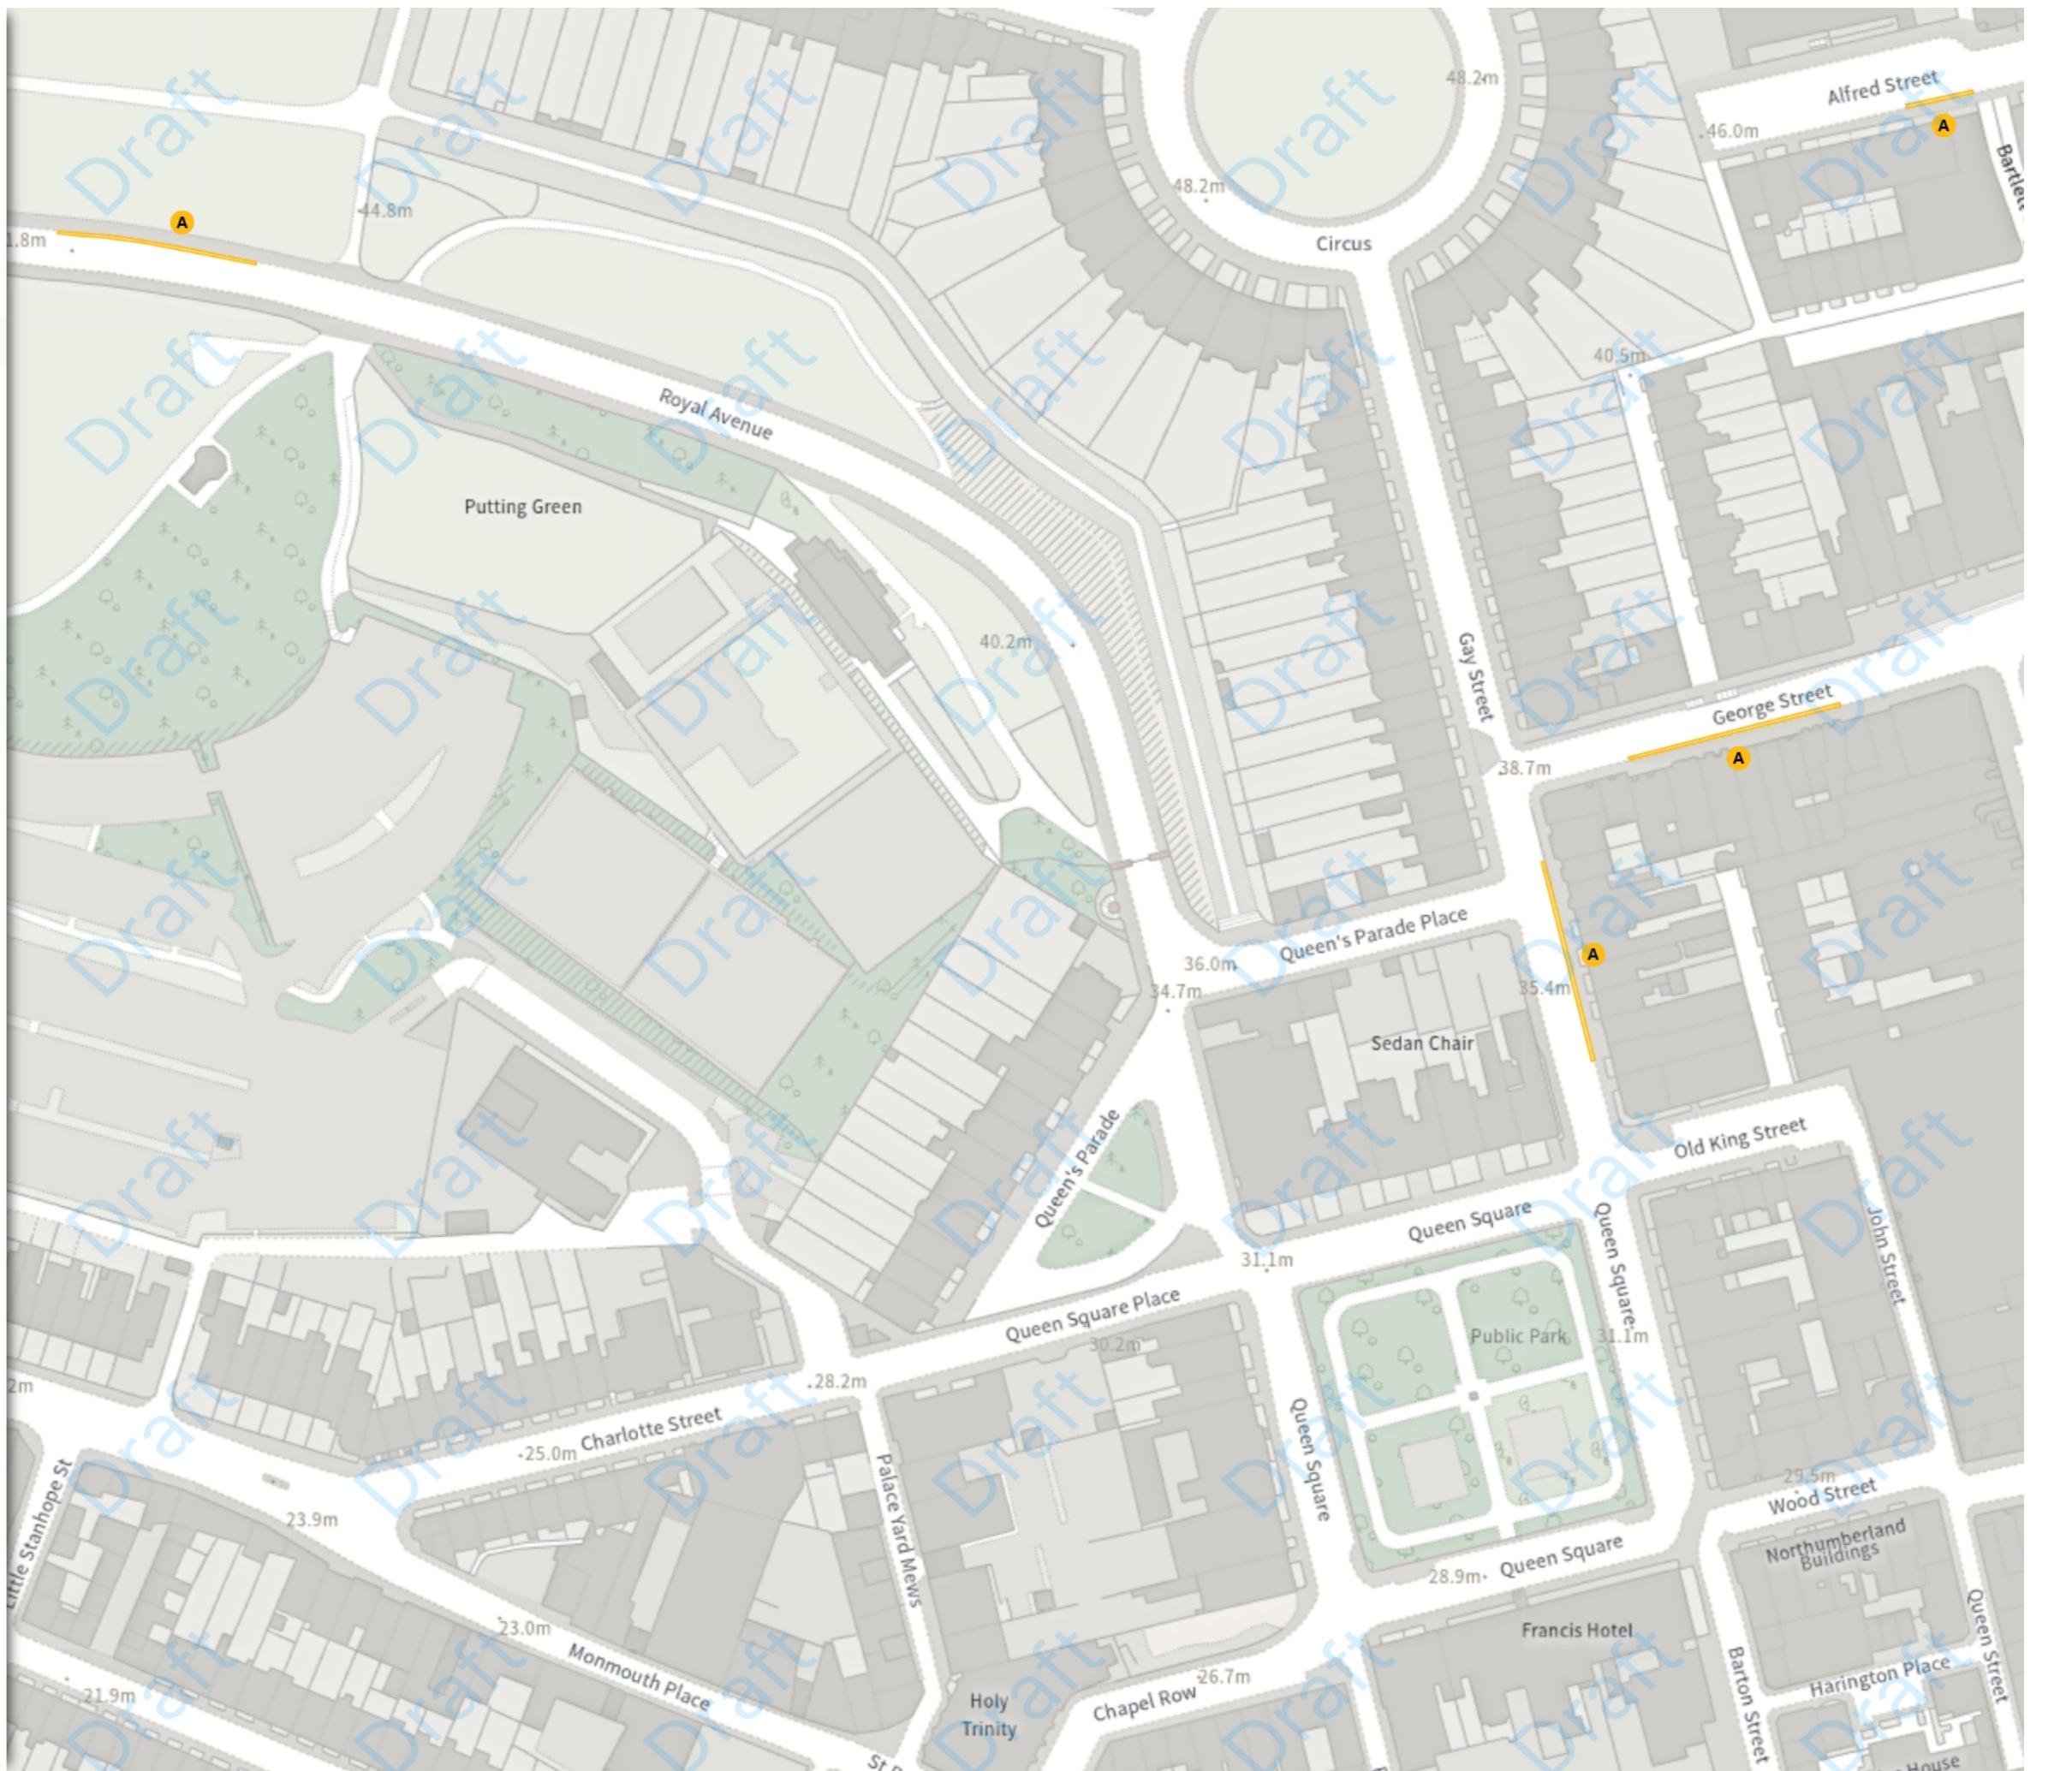

Scale: 1:1250 0 20 40 60m

NW 374478.911, 165292.487 SE 374912.112, 164910.54

© Crown copyright and database rights 2025 Ordnance Survey.
You are not permitted to copy, sub-license, distribute or sell any of this
data to third parties in any form. Licence number AC0000807498

25-026 - (Various Roads, Central Area, Bath)
(Prohibition of Parking Between Times) (Police
Parking Bay) Order 2026

Map 4 of 5

MODIFIED


No waiting

08:00-18:00

Scale: 1:1250 0 20 40 60m

NW 374636.056, 164915.262 SE 375069.3, 164533.302

© Crown copyright and database rights 2025 Ordnance Survey.
You are not permitted to copy, sub-license, distribute or sell any of this
data to third parties in any form. Licence number AC0000807498

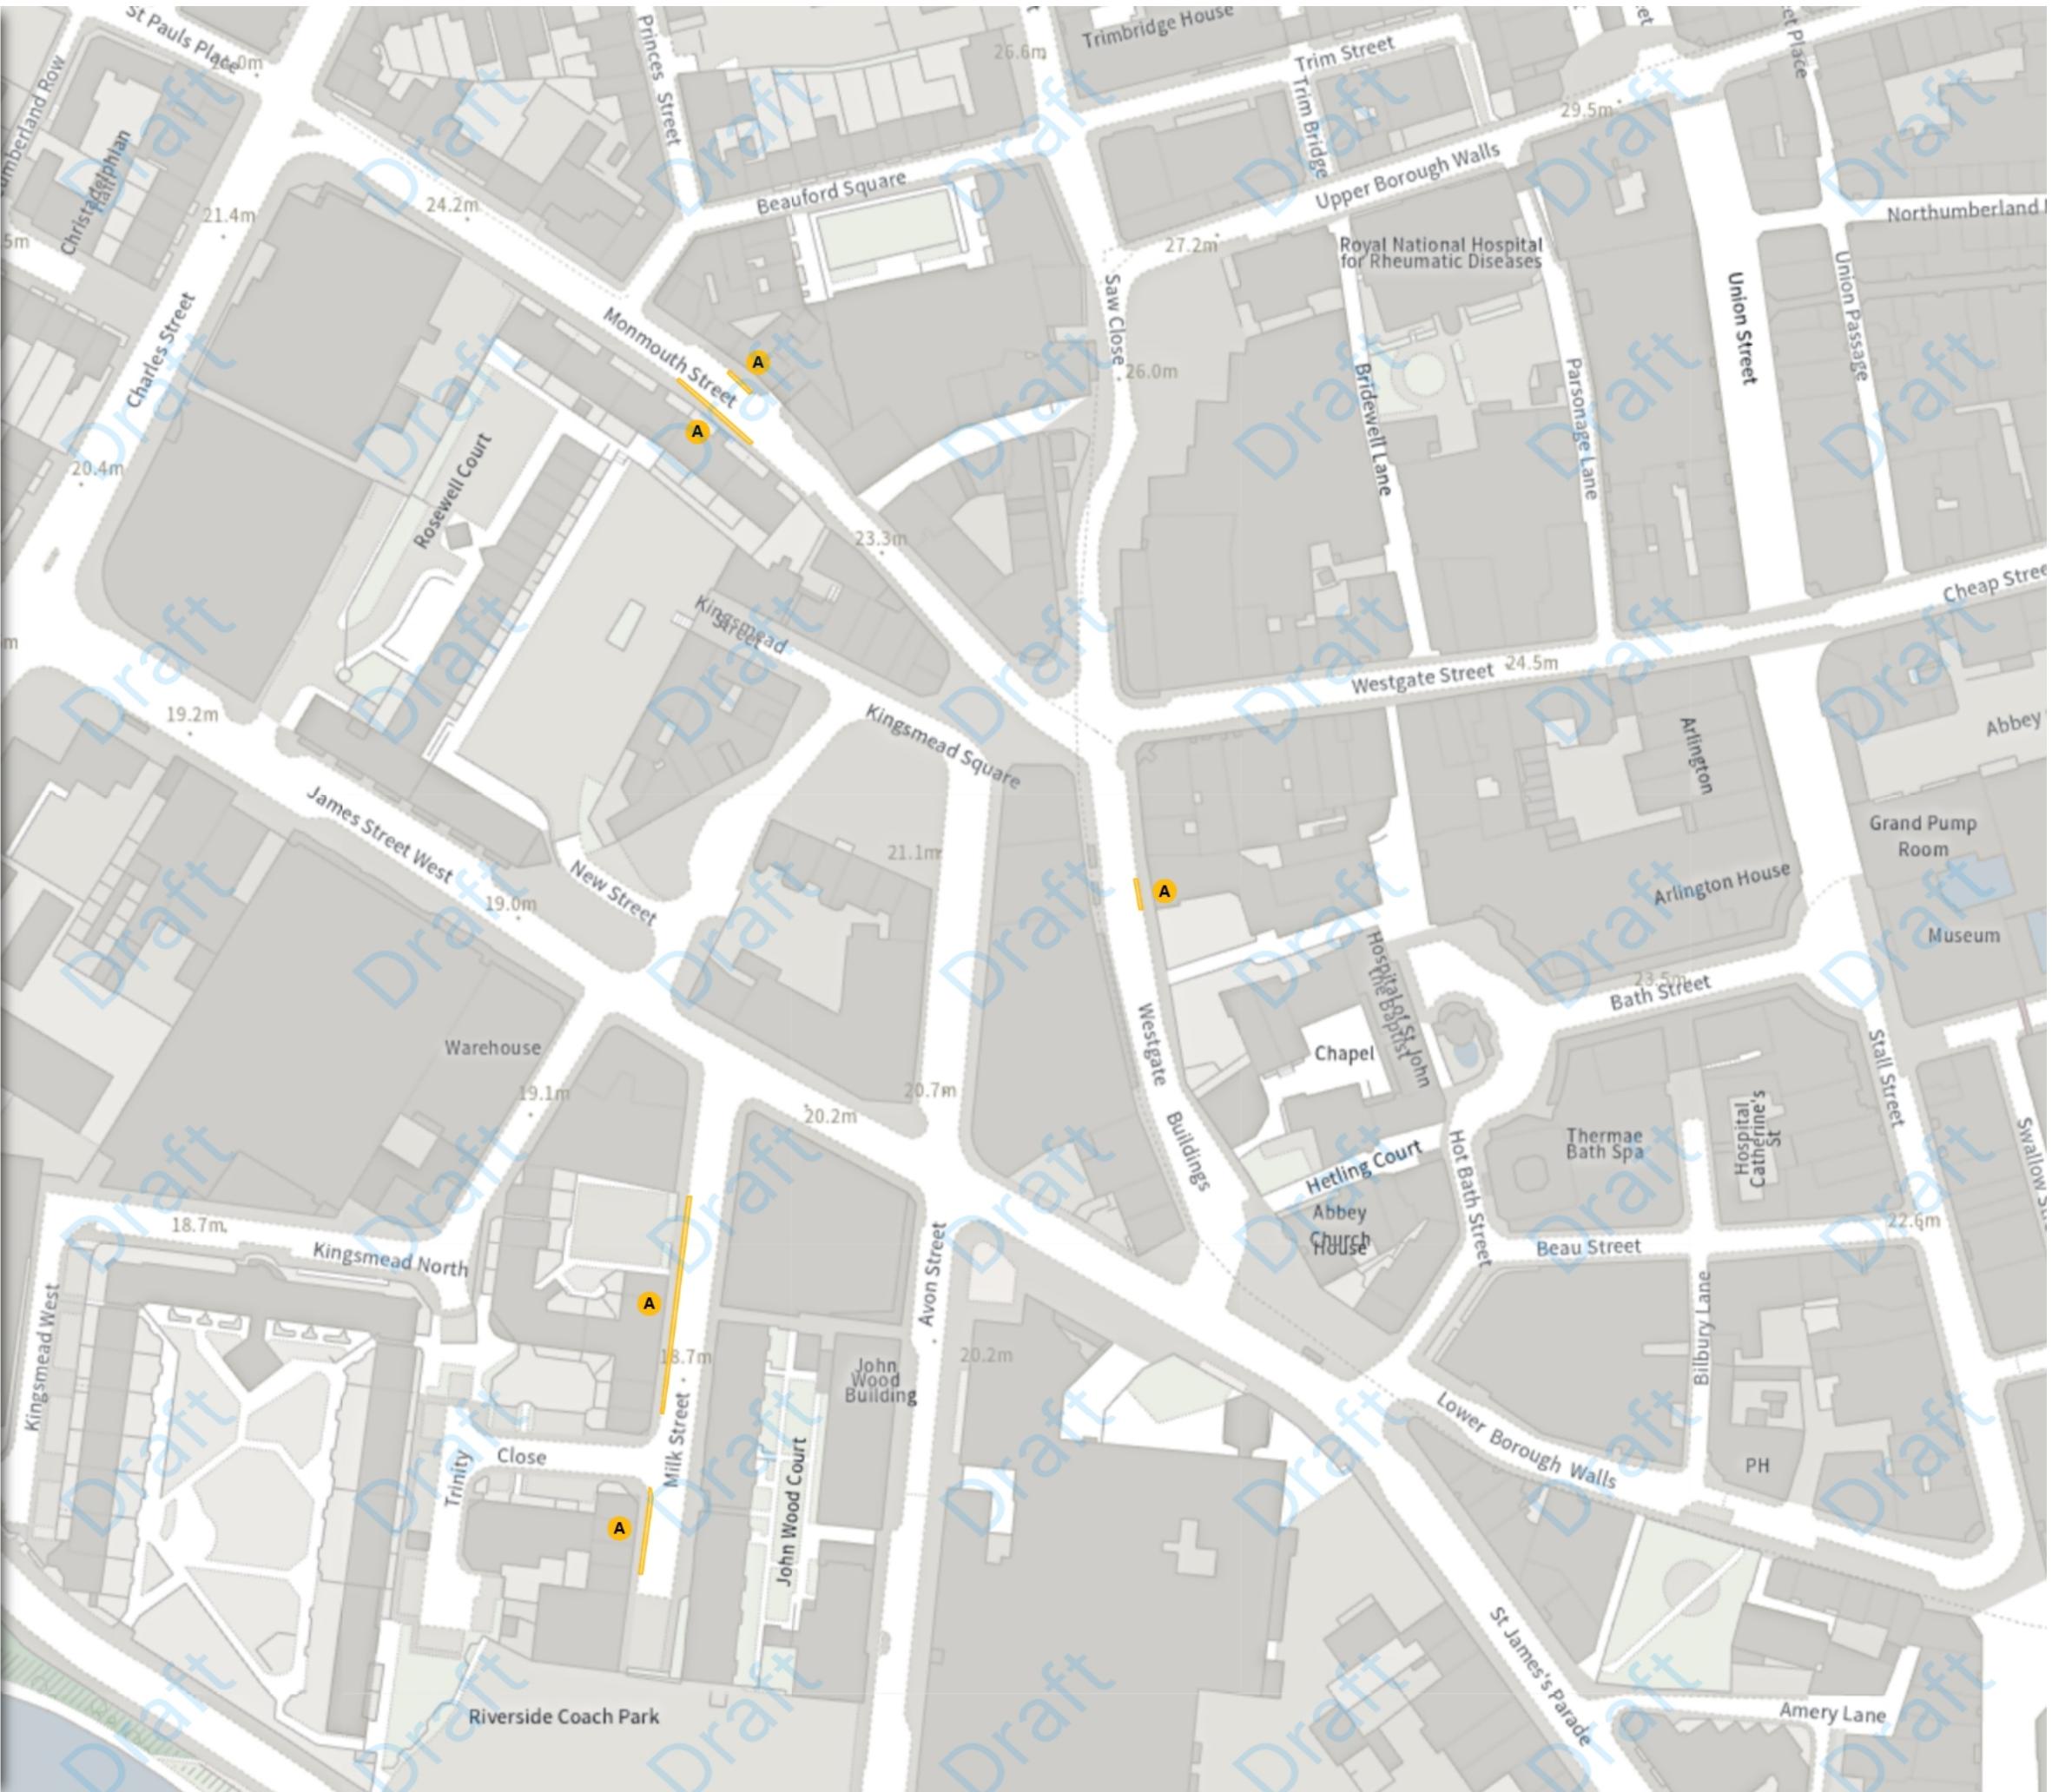

25-026 - (Various Roads, Central Area, Bath)
(Prohibition of Parking Between Times) (Police
Parking Bay) Order 2026

Map 5 of 5

MODIFIED

No waiting

08:00-18:00

Police vehicles stopping area

At all times



Scale: 1:1250 0 20 40 60m

NW 375067.618, 164913.126 SE 375500.894, 164531.202

© Crown copyright and database rights 2025 Ordnance Survey.
You are not permitted to copy, sub-license, distribute or sell any of this
data to third parties in any form. Licence number AC0000807498