
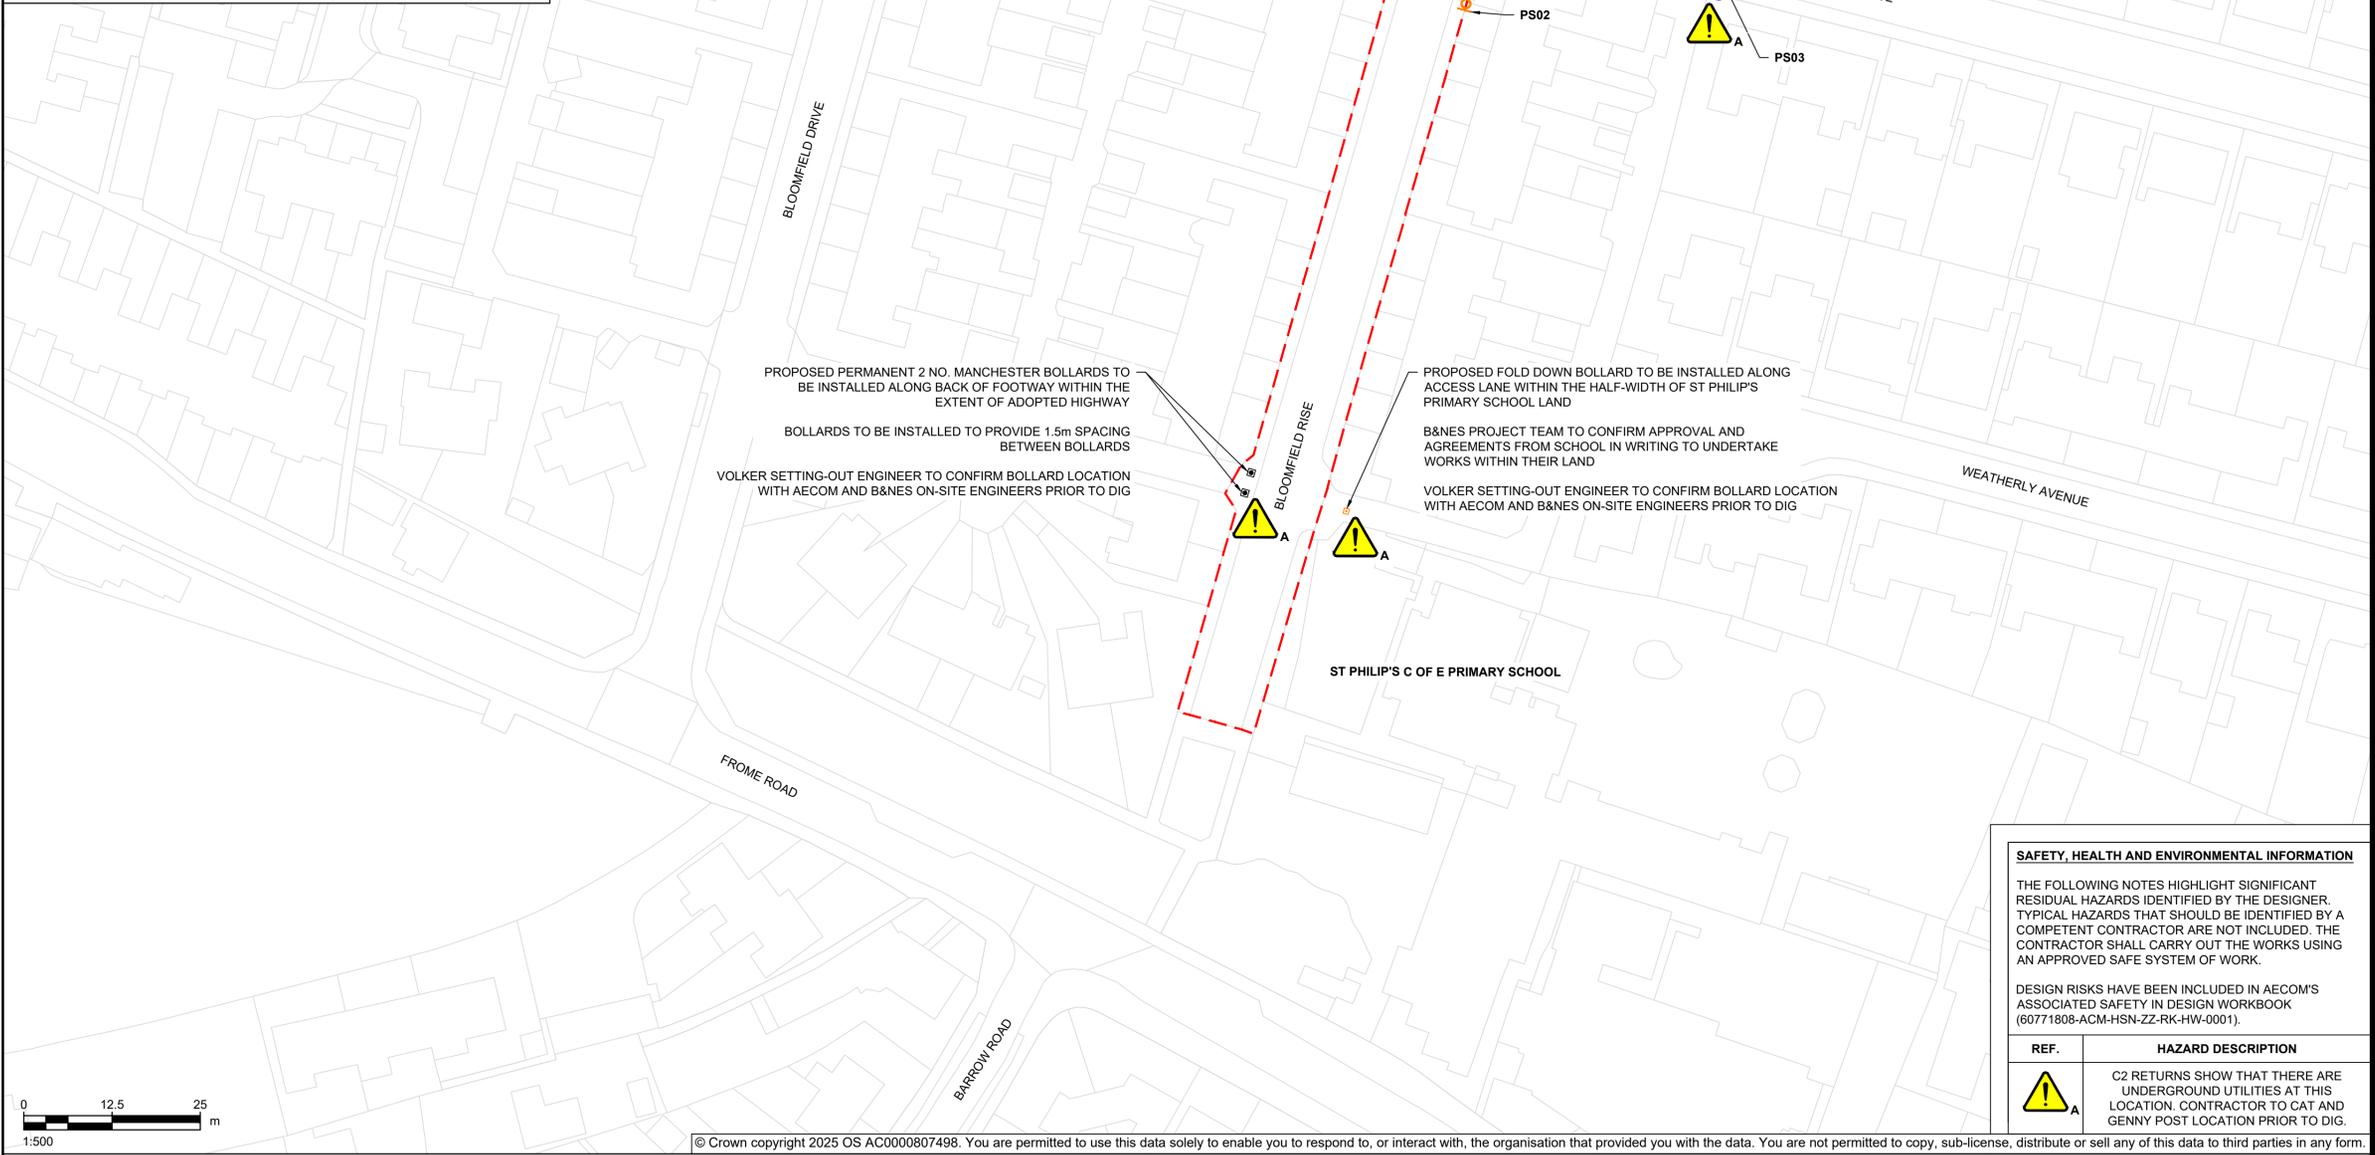


Last saved by: JAMES BRACEY (2026-02-26) Last Plotter: 2026-02-26 File name: I:\A\AECOM\NET\COM\LFSE\ME\BRISTOL\UK\BRIDGEC\PROJECTS\160771808_ESPO_BNES_SCHOOL_STREETS\900_CAD_GIS\1910_CAD\03_DETAILED DESIGN\01_WIP\02_SHEETS

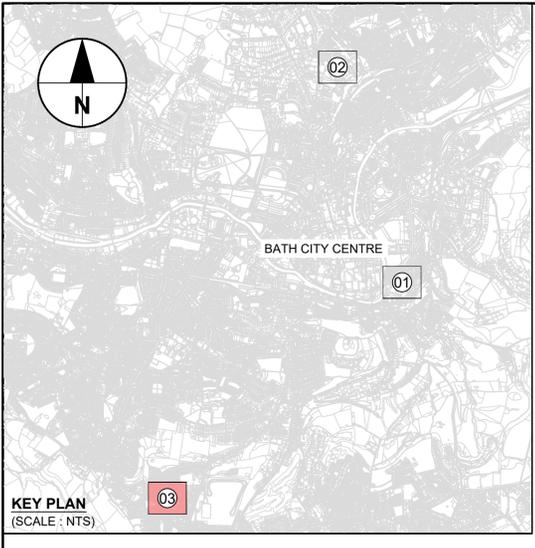

© Crown copyright 2025 OS AC0000807498. You are permitted to use this data solely to enable you to respond to, or interact with, the organisation that provided you with the data. You are not permitted to copy, sub-license, distribute or sell any of this data to third parties in any form.

| KEY | |
|-----|---|
| | EXTENT OF PROPOSED SCHOOL STREET |
| | EXTENT OF SCHOOL STREET TEMPORARY BARRIER AND CONES CORDON |
| | NEW SIGN TO BE INSTALLED ON NEW SIGN POST |
| | NEW SIGN TO BE INSTALLED ON EXISTING SIGN POST / LIGHTING COLUMN |
| | NEW PERMANENT MANCHESTER BOLLARD (BROXAP OR SIMILAR APPROVED) INSTALLED ACCORDING TO MANUFACTURER'S DIRECTIONS - REFER TO TECHNICAL SHEET FOR DETAILS |
| | NEW FOLD DOWN BOLLARD (BROXAP OR SIMILAR APPROVED) INSTALLED ACCORDING TO MANUFACTURER'S DIRECTIONS - REFER TO TECHNICAL SHEET FOR DETAILS |

| SAFETY, HEALTH AND ENVIRONMENTAL INFORMATION | |
|---|--|
| THE FOLLOWING NOTES HIGHLIGHT SIGNIFICANT RESIDUAL HAZARDS IDENTIFIED BY THE DESIGNER. TYPICAL HAZARDS THAT SHOULD BE IDENTIFIED BY A COMPETENT CONTRACTOR ARE NOT INCLUDED. THE CONTRACTOR SHALL CARRY OUT THE WORKS USING AN APPROVED SAFE SYSTEM OF WORK. DESIGN RISKS HAVE BEEN INCLUDED IN AECOM'S ASSOCIATED SAFETY IN DESIGN WORKBOOK (60771808-ACM-HSN-ZZ-RK-HW-0001). | |
| REF. | HAZARD DESCRIPTION |
| | C2 RETURNS SHOW THAT THERE ARE UNDERGROUND UTILITIES AT THIS LOCATION. CONTRACTOR TO CAT AND GENNY POST LOCATION PRIOR TO DIG. |

PROJECT
B&NES School Streets

CLIENT
Bath and North East Somerset Council (B&NES)

CONSULTANT
 AECOM
 6th Floor, 3 Rivergate,
 Temple Quay, Bristol, BS1 6ER
 +44 (0)117 9017000 Tel
 +44 (0)117 9017099 Fax
 www.aecom.com

- NOTES**
- Do not scale from this drawing. Use figured dimensions only. All dimensions and levels are in metres, unless otherwise stated. If drawing is to be printed, print in colour.
 - Design based on OS survey provided by B&NES. Levels and setting out to be checked on site by contractor prior to the start of works.
 - All new signs and road markings are to be laid in accordance with the "Traffic Signs Regulations and General Directions 2016" (TSRGD 2016).
 - This drawing shall be read in conjunction with all other detailed design drawings, standard details and specifications for works.
 - The contractor shall be responsible for establishing the position and status of all statutory utility apparatus prior to commencing any works. The contractor shall coordinate and undertake all works in conjunction and agreement with the affected statutory utility companies as necessary.
 - Siting information for signs has been acquired from OS mapping. The site engineer is responsible for determining precise locations for sign installation.

REVISION HISTORY

| REV | DESCRIPTION | DATE |
|-----|-------------|----------|
| P01 | First Issue | 27/02/26 |

QUALITY REVIEW INITIALS

| DESIGNER | DRAWN | CHECKED | APPROVED |
|----------|----------|----------|----------|
| JB | JB | JDS | HH |
| 27/02/26 | 27/02/26 | 27/02/26 | 27/02/26 |

STATUS Suitable for external authorisation
SUITABILITY S4

SHEET TITLE
 B&NES SCHOOL STREETS
 ST PHILIP'S C OF E PRIMARY SCHOOL
 COMBINED DETAILED DESIGN DRAWING
 SHEET 1 OF 1

SCALE 1:500 @ A1
PROJECT NUMBER 60771808

SHEET NUMBER 60771808-ACM-HGN-03-DR-HW-0102
REVISION P01

This drawing has been prepared for the use of AECOM's client. It may not be used, modified, reproduced or relied upon by third parties, except as agreed by AECOM or as required by law. AECOM accepts no responsibility, and denies any liability, whatsoever, to any party that uses or relies on this drawing without AECOM's express written consent. Do not scale this drawing. All measurements must be obtained from the stated dimensions.

PROJECT

B&NES School Streets

CLIENT

**Bath and North East
Somerset Council
(B&NES)**

CONSULTANT

AECOM
6th Floor, 3 Rivergate,
Temple Quay, Bristol, BS1 6ER
+44 (0)117 9017000 Tel
+44 (0)117 9017099 Fax
www.aecom.com

NOTES

- Do not scale from this drawing. Use figured dimensions only. All dimensions and levels are in metres, unless otherwise stated. If drawing is to be printed, print in colour.
- Design based on OS survey provided by B&NES. Levels and setting out to be checked on site by contractor prior to the start of works.
- All new signs and road markings are to be laid in accordance with the "Traffic Signs Regulations and General Directions 2016" (TSRGD 2016).
- This drawing shall be read in conjunction with all other detailed design drawings, standard details and specifications for works.
- The contractor shall be responsible for establishing the position and status of all statutory utility apparatus prior to commencing any works. The contractor shall coordinate and undertake all works in conjunction and agreement with the affected statutory utility companies as necessary.
- Siting information for signs has been acquired from OS mapping. The site engineer is responsible for determining precise locations for sign installation.

| TRAFFIC SIGN SCHEDULE - PROPOSED SIGNS (PS) | | | | | | | | | | | | | | | | | | | | |
|---|--------------------|------------------|------------|-------------|------------------------|-----------|-----------------------------------|--------------|---|------------------------------|--|----------------|---------|----------------|---------|--------------------|-------------|------------|--|---|
| SIGN FACE DETAILS | | | | | | | | | | | POST DETAILS | | | | | FOUNDATION DETAILS | | | NOTES | |
| SIGN REF. | PROPOSED SIGN FACE | TSRGD NUMBER | WIDTH (mm) | HEIGHT (mm) | AREA (m ²) | X-HT (mm) | RETROREFLECTIVITY TO BS 8408:2005 | ILLUMINATION | MINIMUM HORIZONTAL CLEARANCE (mm) (FROM CWAY) | MINIMUM MOUNTING HEIGHT (mm) | NUMBER | POST SIZE (mm) | SECTION | PASSIVELY SAFE | EASTING | NORTHING | LENGTH (mm) | WIDTH (mm) | DEPTH (mm) | NOTES |
| PS01 | | 618.3C (VARIANT) | 605 | 1340 | 0.81 | 37.5 | CLASS R2 (12899-1:2007) | NO | 450 | 2300 | MOUNTED ON EXISTING LIGHTING COLUMN (ID NO. 4) | | | | | | | | SIGN PLATE FACE TO BE MOUNTED FACING NORTH EXISTING "NEIGHBOURHOOD WATCH" SIGN TO BE TAKEN DOWN AND DISPOSED AT OFFSITE TIP PRIOR TO INSTALLATION OF PS01 | |
| PS02 | | 618.4B | 600 | 1130 | 0.68 | 50 | CLASS R2 (12899-1:2007) | NO | 450 | 2300 | MOUNTED ON REVERSE OF PS02 | | | | | | | | SIGN PLATE FACE TO BE MOUNTED FACING SOUTH | |
| PS03 | | 816 | 400 | 400 | 0.16 | - | CLASS R2 (12899-1:2007) | NO | 450 | 2300 | 1 | 76.1 X 3.2 | CHS | YES | 373601 | 162665 | 300 | 300 | 650 | SIGN PLATE FACE TO BE MOUNTED FACING NORTH-EAST SIGN IS TO BE INSTALLED TO THE IMMEDIATE EAST OF THE EXISTING BUFF TACTILE PAVING AT THE BACK OF THE FOOTWAY SIGN FOUNDATION IS TO BE CONSTRUCTED IN ACCORDANCE WITH B&NES STANDARD DETAIL DRAWING HSD/1200/100 |

REVISION HISTORY

| REV | DESCRIPTION | DATE |
|-----|-------------|------------|
| P01 | First Issue | 27/02/2026 |

QUALITY REVIEW INITIALS

| DESIGNER | DRAWN | CHECKED | APPROVED |
|----------|----------|----------|----------|
| JB | JB | JDS | HH |
| 27/02/26 | 27/02/26 | 27/02/26 | 27/02/26 |

STATUS SUITABILITY

Suitable for external authorisation S4

SHEET TITLE

B&NES SCHOOL STREETS
ST PHILIP'S C OF E PRIMARY SCHOOL
SERIES 1200 - SIGN SCHEDULE
SHEET 1 OF 1

SCALE PROJECT NUMBER

N/A 60771808

SHEET NUMBER REVISION

60771808-ACM-HSN-03-DR-HW-1201 P01