


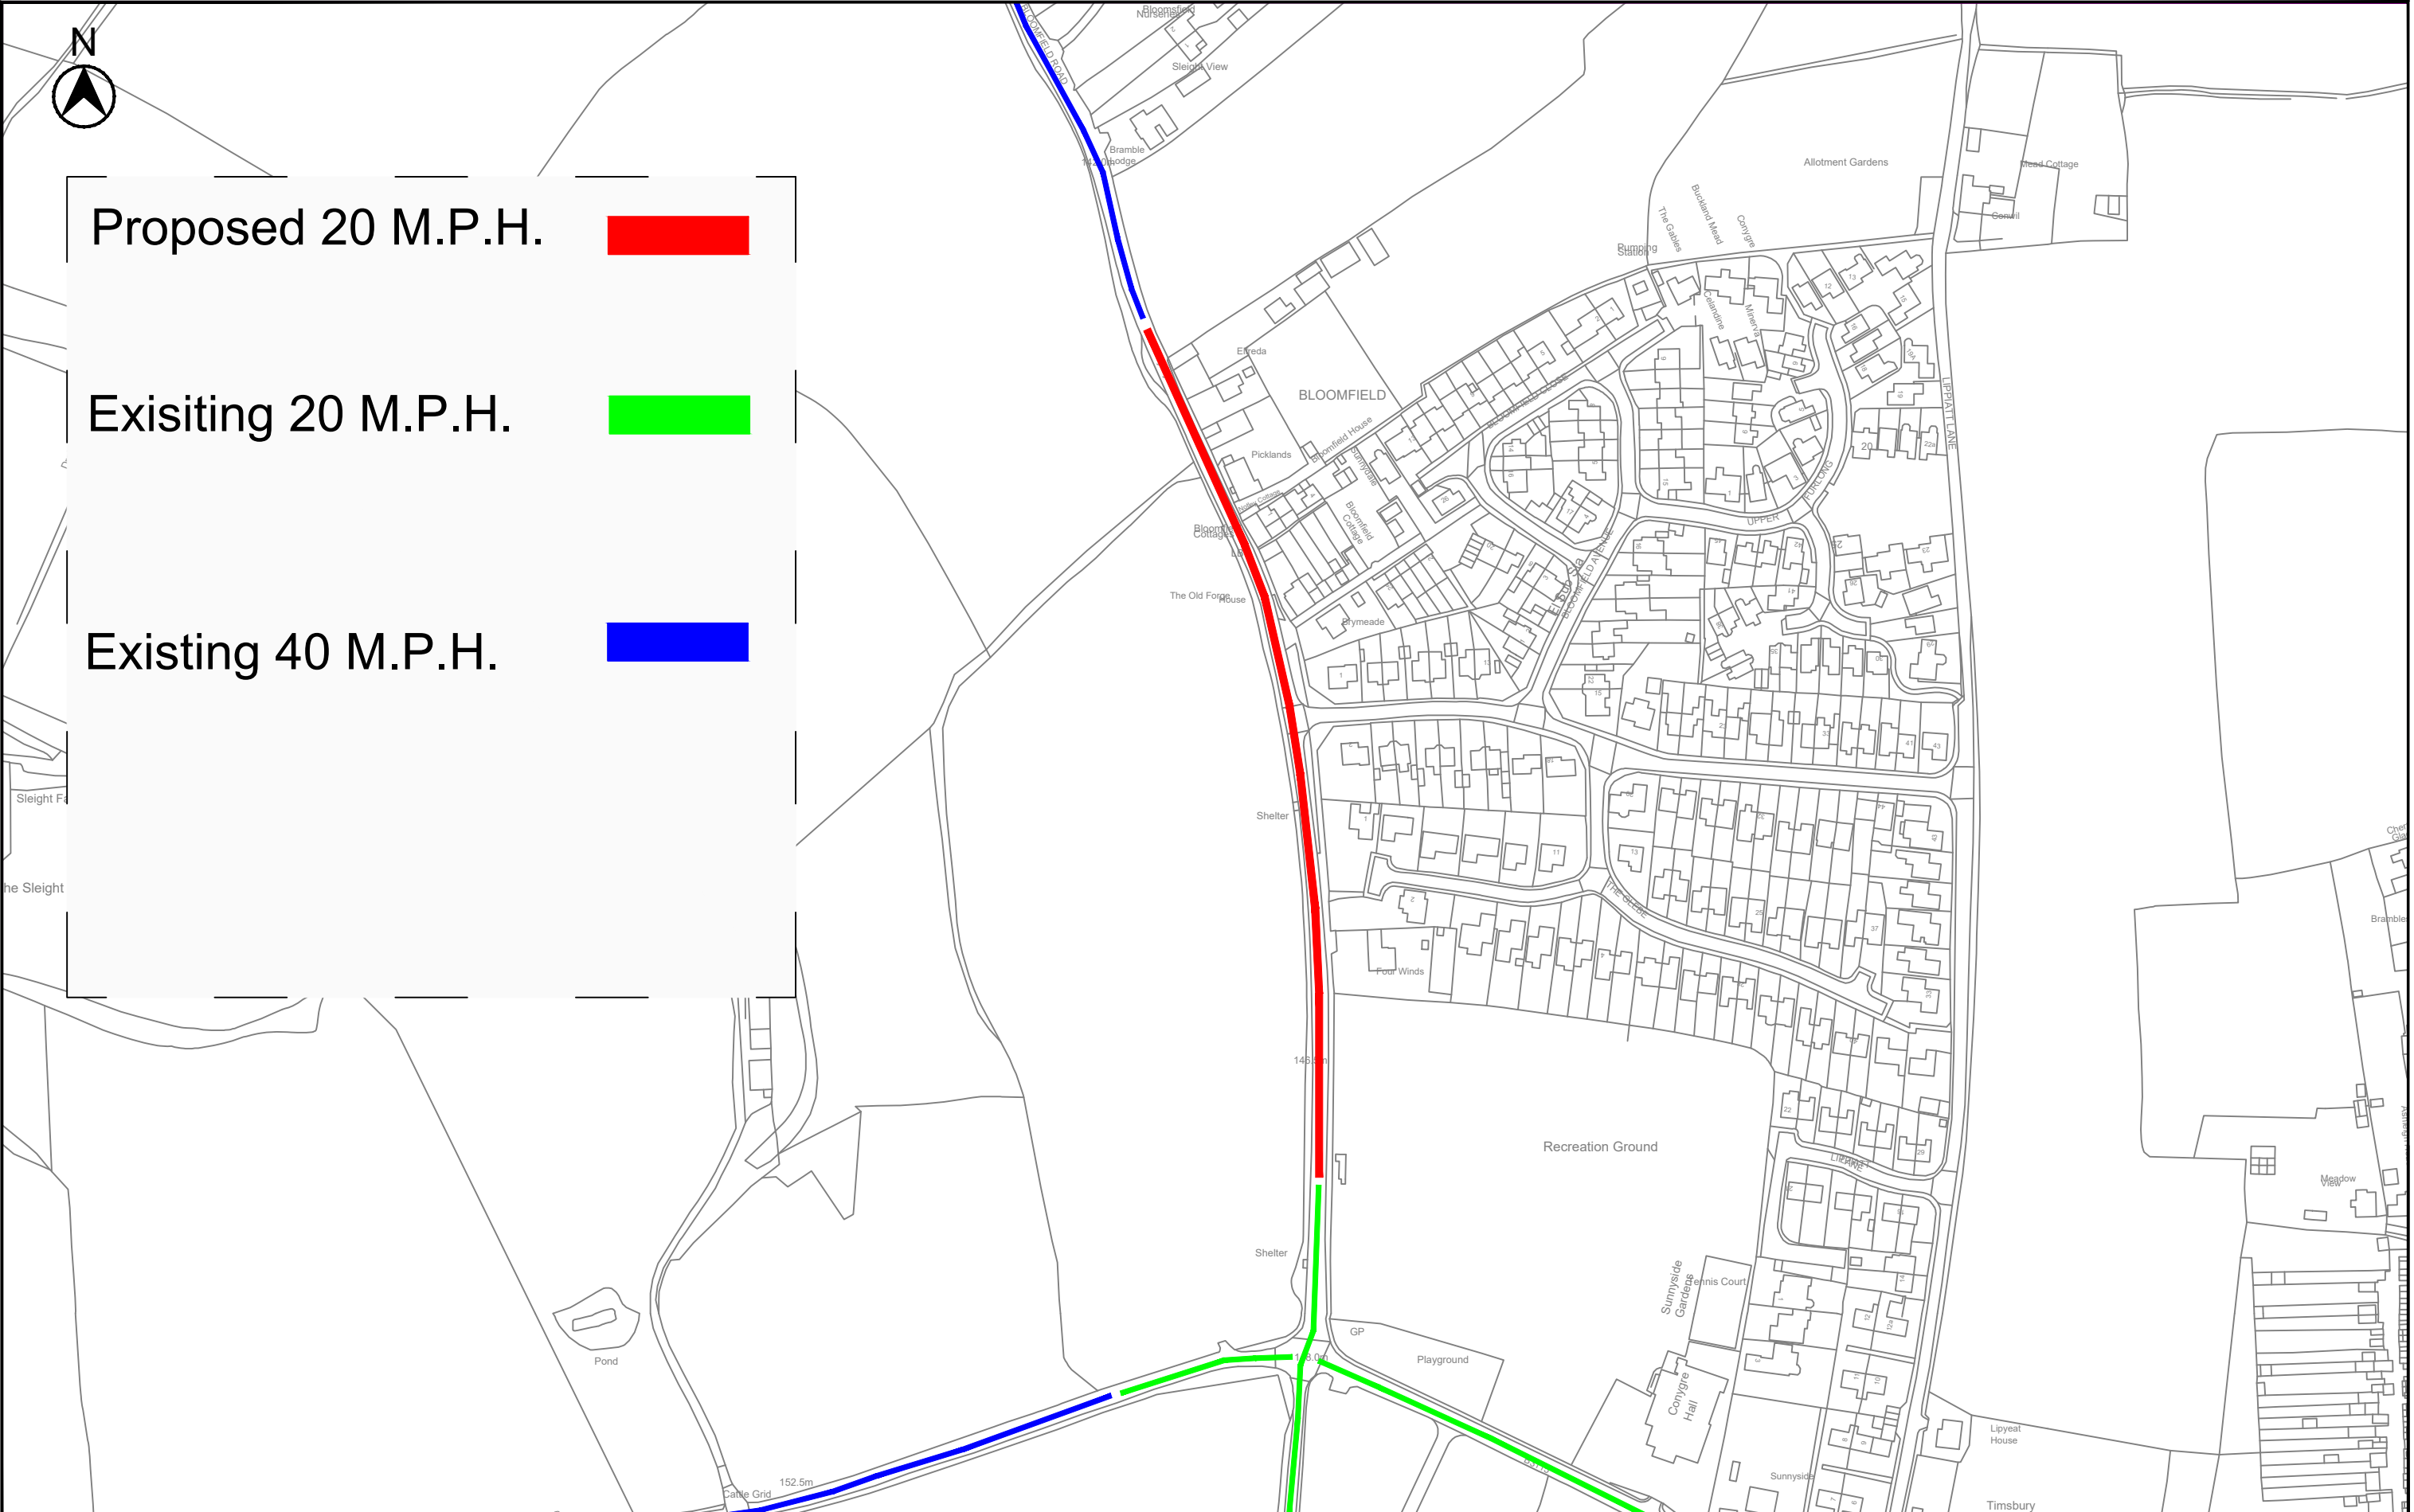

Bath & North East Somerset Council CHRIS MAJOR ASSISTANT DIRECTOR HIGHWAYS AND TRANSPORT ENVIRONMENTAL SERVICES	PRODUCED BY TRAFFIC MANAGEMENT	SCHEME TITLE PROPOSED SPEED LIMITS BANES	DRAWING TITLE PROPOSALS OVERVIEW A	REV.	DATE	REVISIONS	DRWN.	CHKD.	APPROV.	DATE	JUNE 25	DRAWN BY	LC	APPROVED BY	NT
										SCALE	NTS	CHECKED	SC		
										CLIENT REF.					
										DRAWING No. PROPOSED A					REV. -