




SITE LOCATION; NORTH ROAD WITH CHAPEL WALK

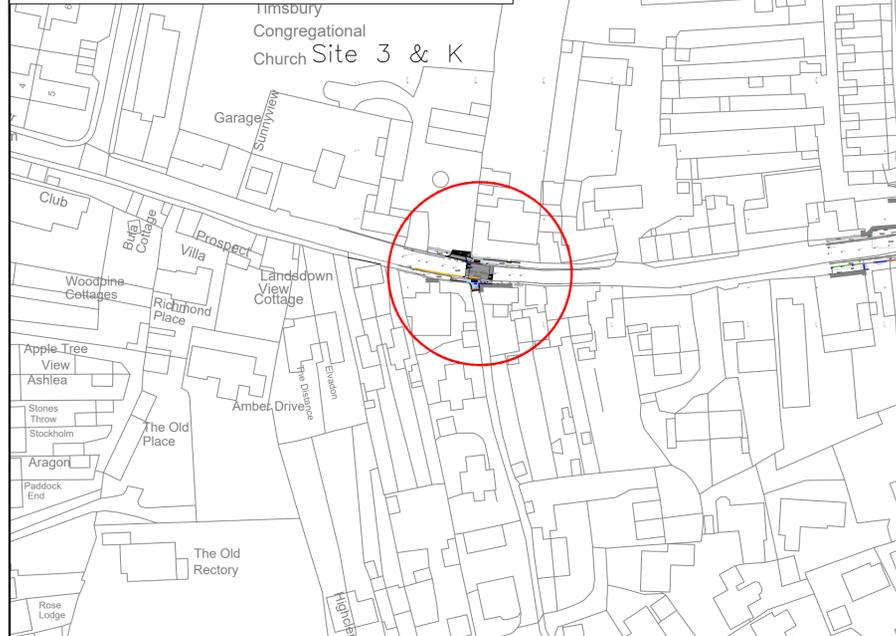

KEY:

- FW SECTION TO BE RAISED AND RESURFACED TO NEW TABLE HEIGHT
- EXISTING KERB LINE TO BE REPLACED WITH NEW
- NEW BUFF TACTILE PAVING - 1.8M WIDE
- NEW GULLY TO CONNECT TO EXISTING
- NEW ROAD MARKINGS (WHITE)
- EXISTING ROAD MARKINGS TO BE REFRESHED

SECTION A-A - RAISED TABLE DIMENSIONS

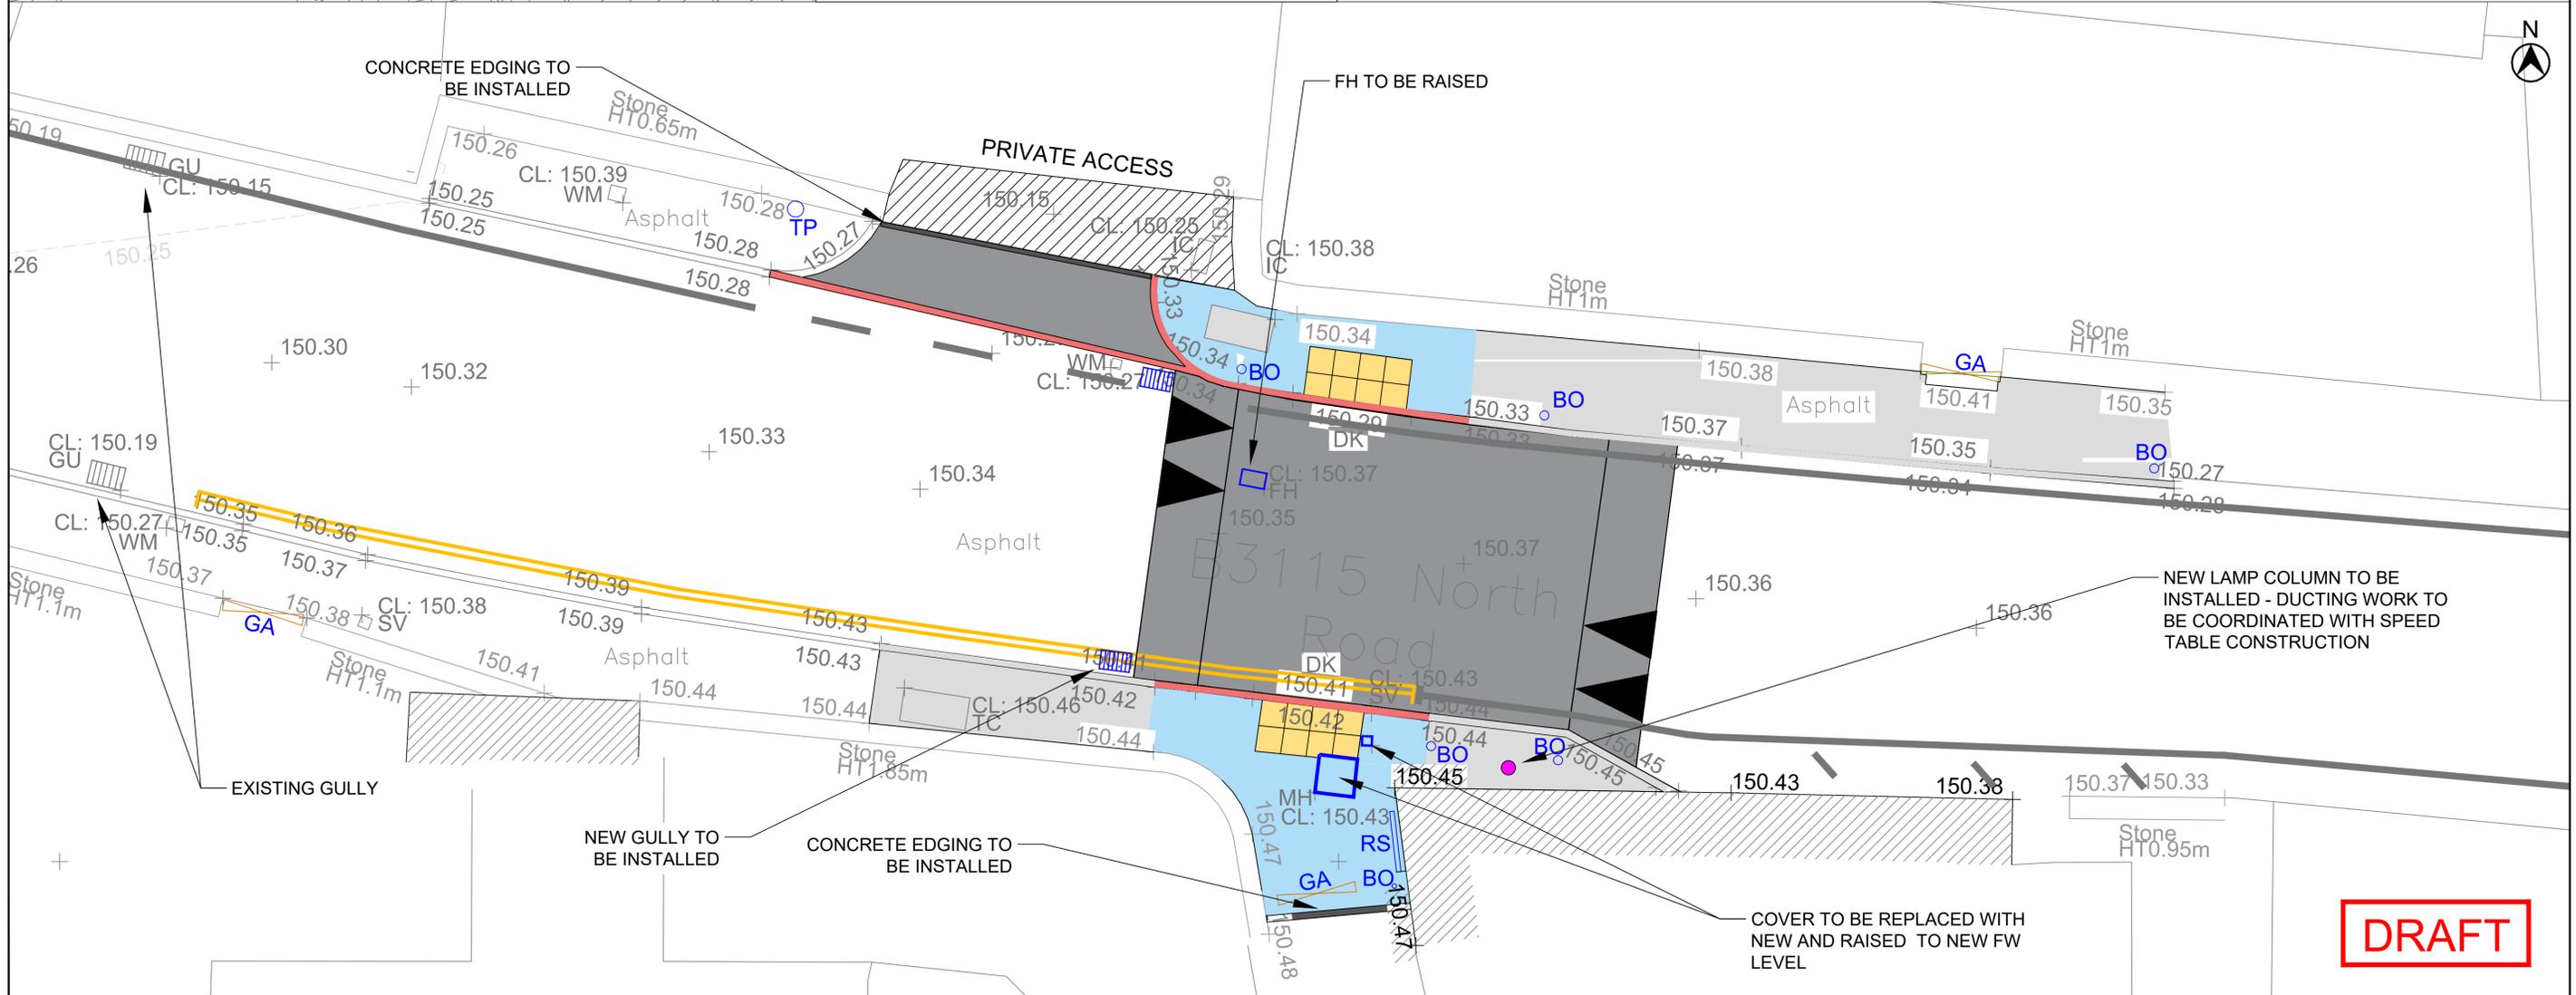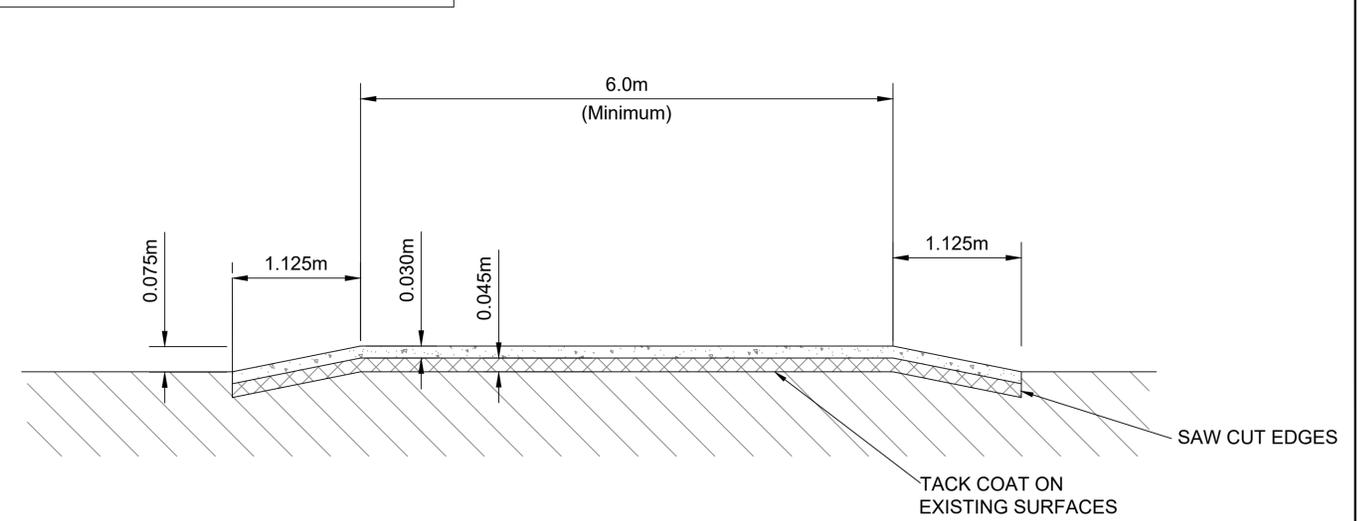

DRAFT

<p>Bath & North East Somerset Council</p> <p>PAUL GARROD Head of Highways Delivery Place Management</p>	PRODUCED BY	SCHEME TITLE	DRAWING TITLE					DATE	DRAWN BY	APPROVED BY				
	TRAFFIC MANAGEMENT	SPEED REDUCTION MEASURES AND PEDESTRIAN IMPROVEMENTS - TIMSBURY	RAISED TABLE SITE K - NORTH ROAD/CHAPEL WALK GENERAL ARRANGEMENT					FEB 26	LC					
								SCALE: 1:50 @A1	CHECKED: SC					
								CLIENT REF.						
								DRAWING No.	TCH0031_NR03					
								REV.	DATE	REVISIONS	DRWN.	CHKD.	APPROV.	REV.
														B