


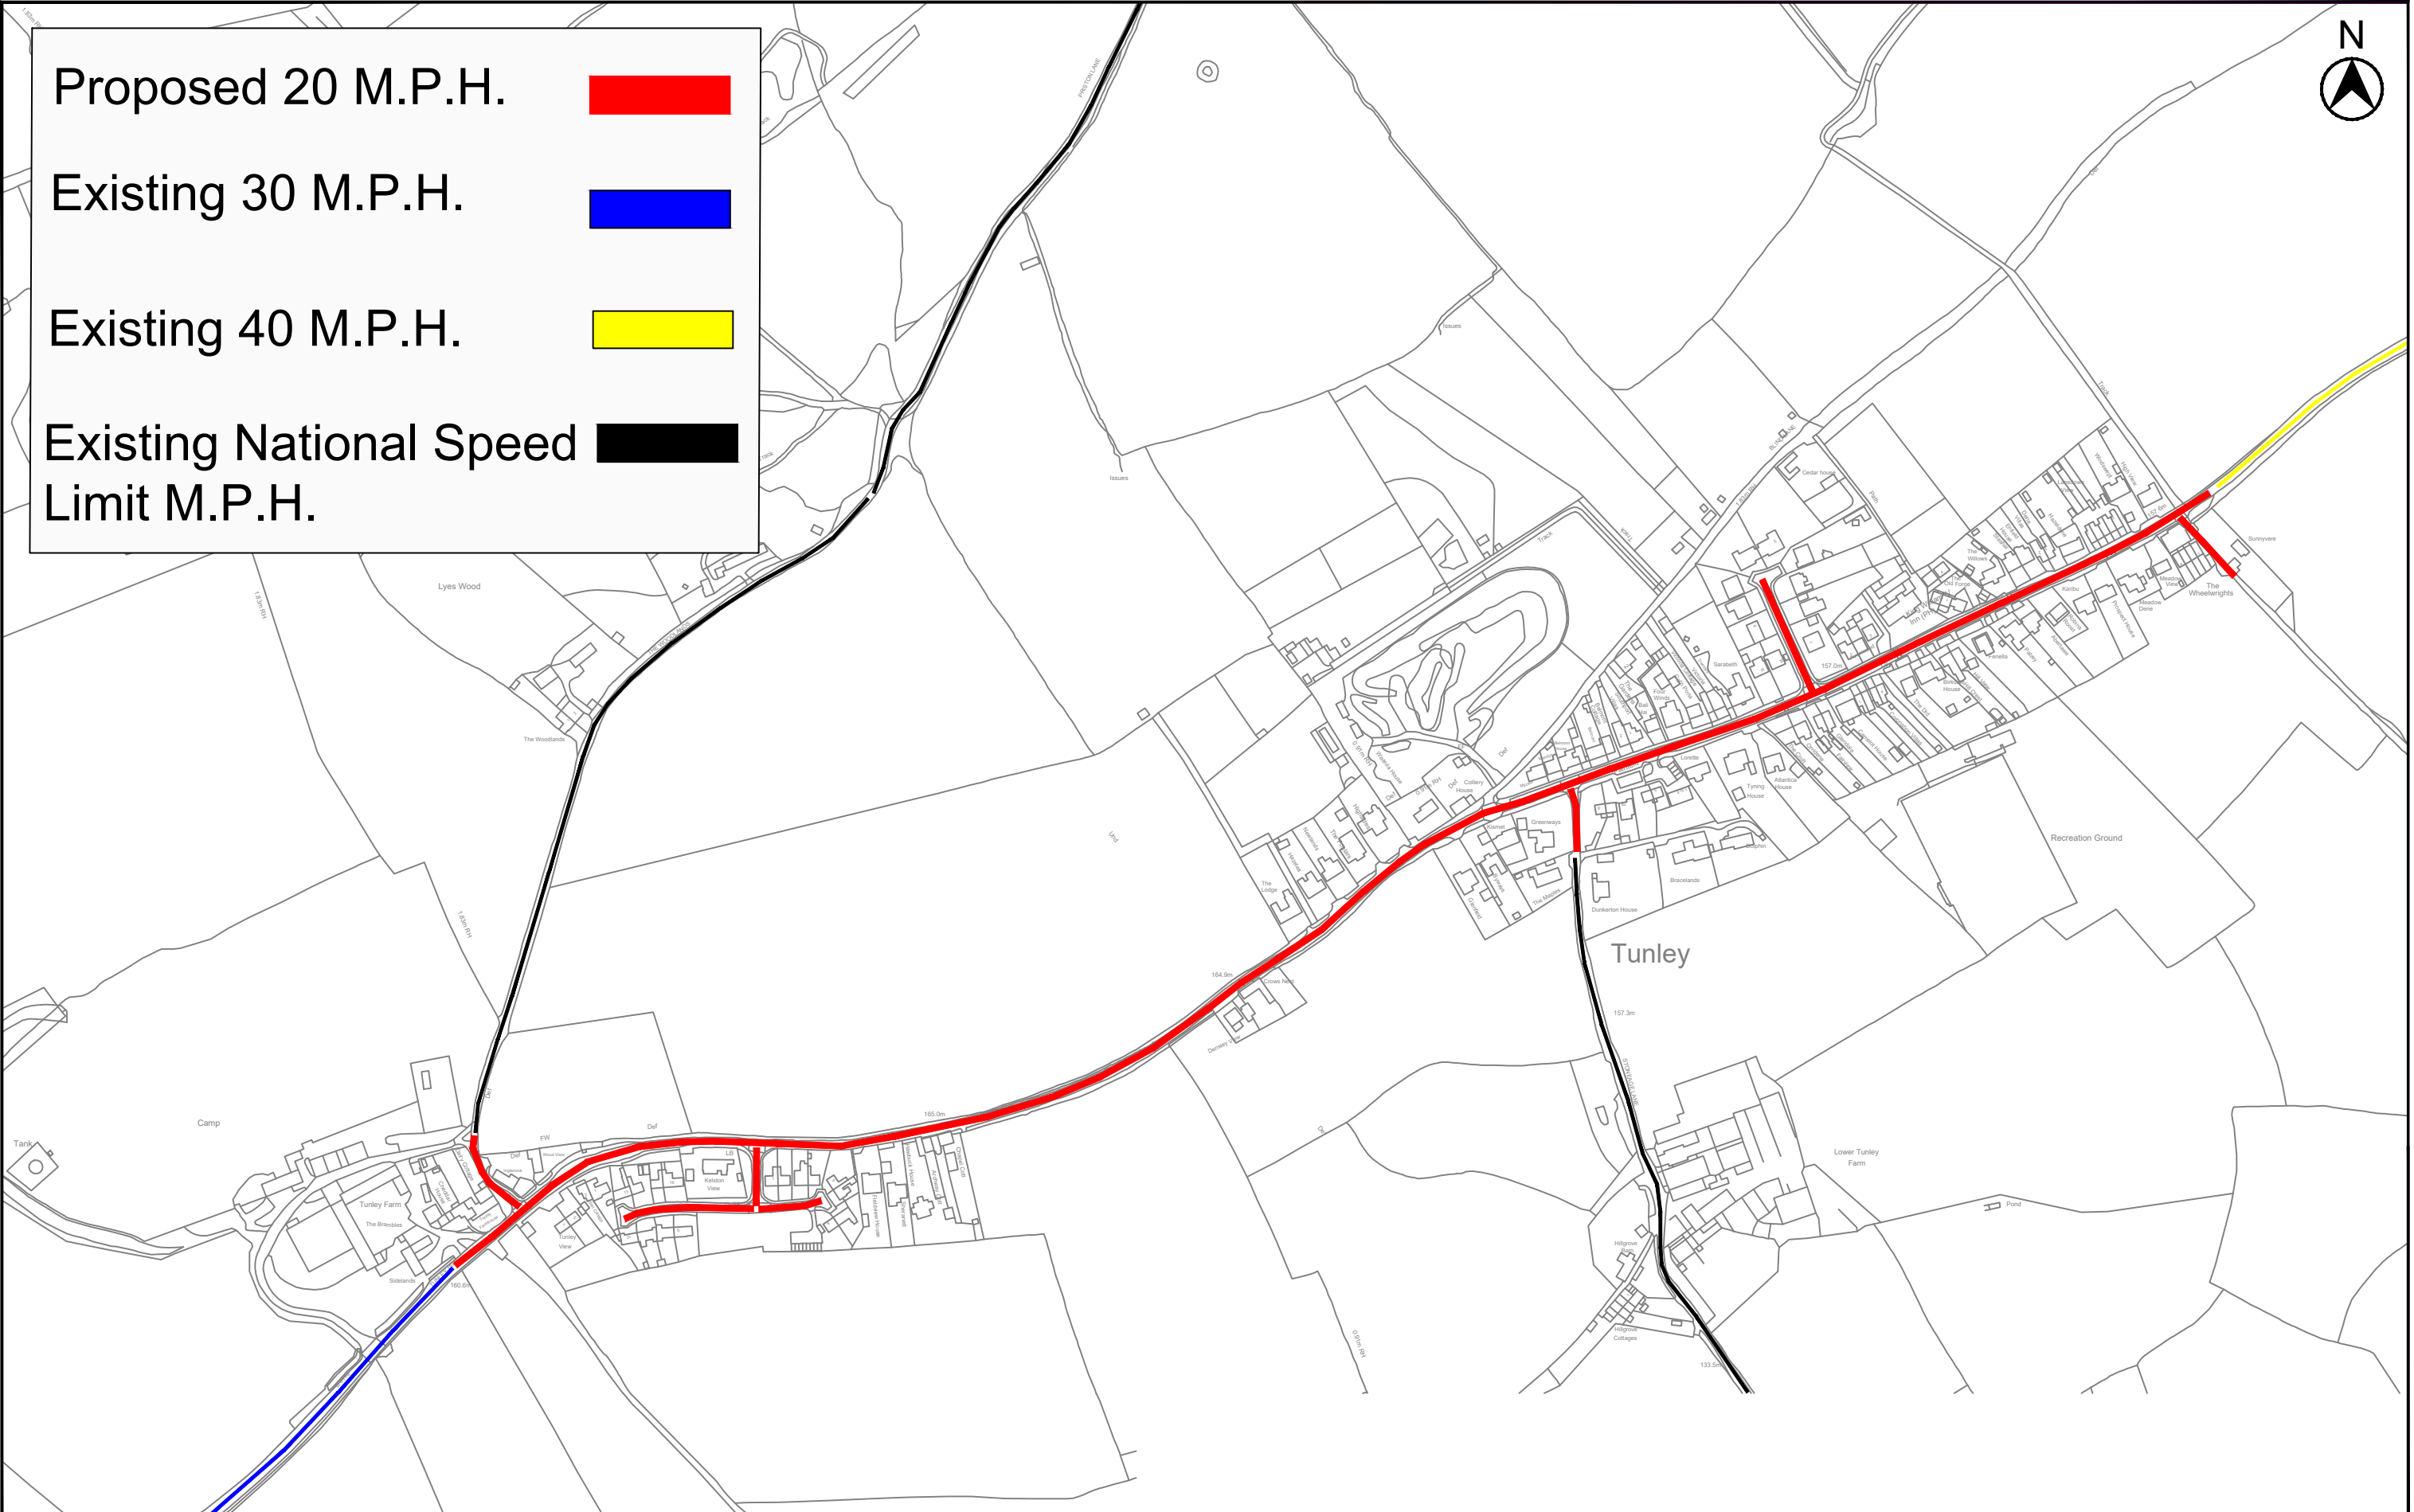

PAUL GARROD Head of Highways Delivery Place Management	PRODUCED BY TRAFFIC MANAGEMENT	SCHEME TITLE PROPOSED 20 MPH SPEED LIMIT TUNLEY VILLAGE	DRAWING TITLE TRANSPORT IMPROVEMENT PROGRAMME 2025/2026	REV.	DATE	REVISIONS	DRWN.	CHKD.	APPROV.	DATE AUG 25	DRAWN BY LC	APPROVED BY NT
										SCALE NTS	CHECKED SC	
										CLIENT REF.		
										DRAWING No. TCL0042_01		REV. -