
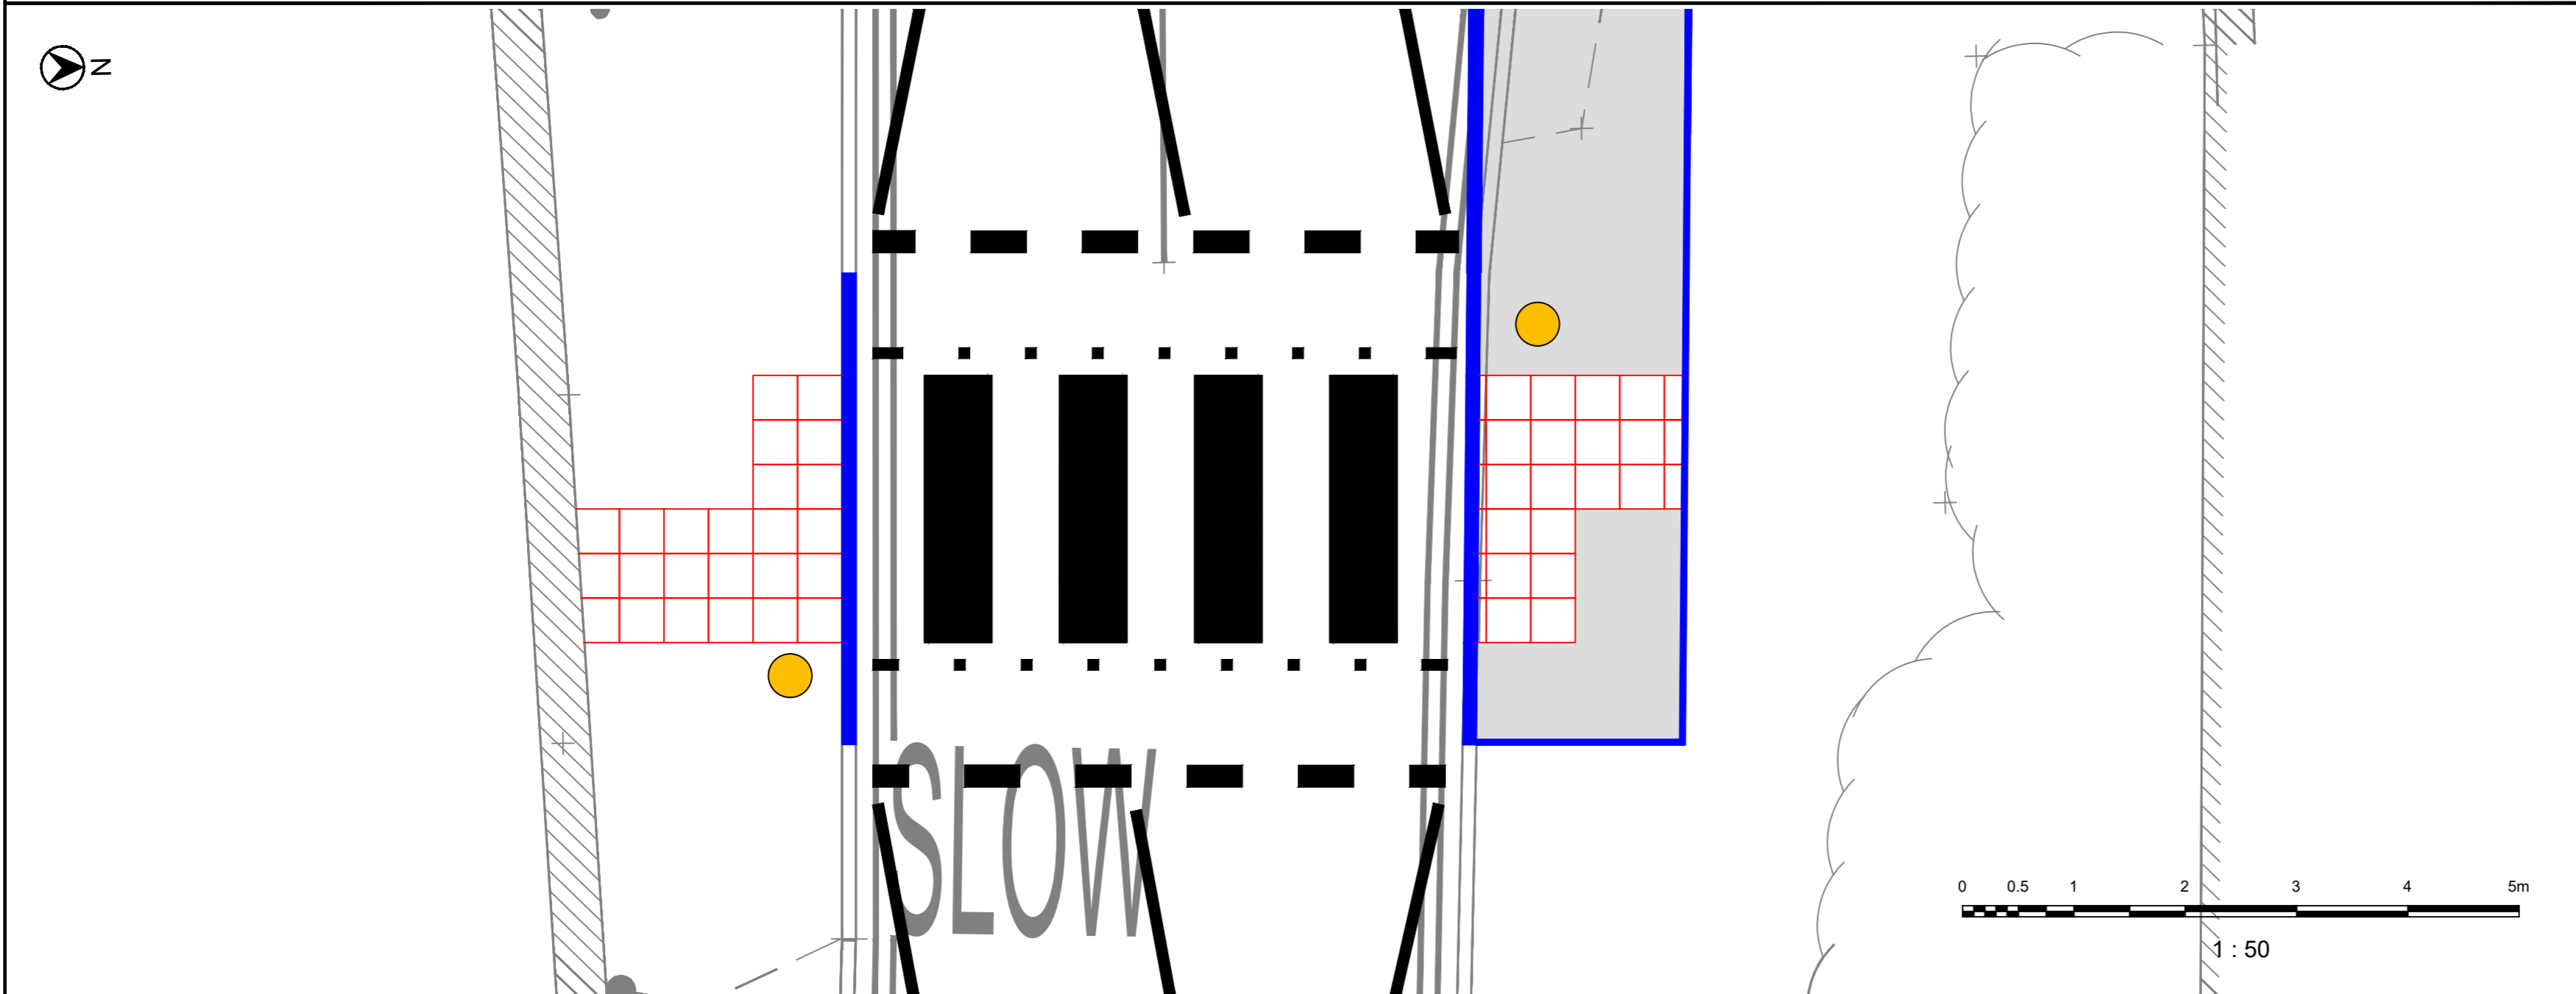


- KEY:
- NEW KERBLINE
 - NEW FOOTWAY CONSTRUCTION
 - NEW IMPRINT
 - NEW RAISED TABLE
 - NEW ROAD MARKINGS
 - NEW TACTILE PAVING RED COLOUR
 - APPROXIMATE LOCATION OF PROPOSED ZEBRA BEACONS

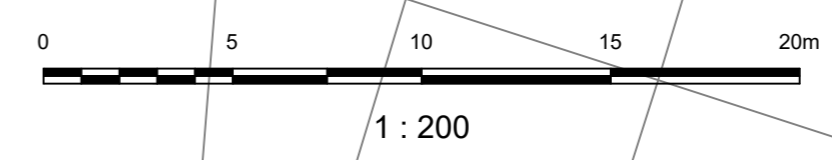

ISSUED FOR INFORMATION

This map is based on Ordnance Survey material with the permission of the Controller of Her Majesty's Stationery Office Crown Copyright. Unauthorised reproduction infringes Crown Copyright and may lead to prosecution or civil proceedings. BATH AND NORTH EAST SOMERSET COUNCIL Licence No. 100023334

Bath & North East Somerset Council
PAUL GARROD
Head of Highways Delivery
Place Management

PRODUCED BY
DESIGN GROUP

SCHEME TITLE
COPELAND
CLAVERTON DOWN ROAD
ZEBRA CROSSING

DRAWING TITLE
TRO

DATE	MAR 2026	DRAWN BY	LED	APPROVED BY	SJF
SCALE	1:200 @A2	CHECKED	SRC		
CLIENT REF.	COPELAND – CLAVERTON DOWN ROAD ZEBRA CROSSING TRO				
DRAWING No.	TCS0013/COP/TRO				REV.