
 Proposed 20 mph speed limit.

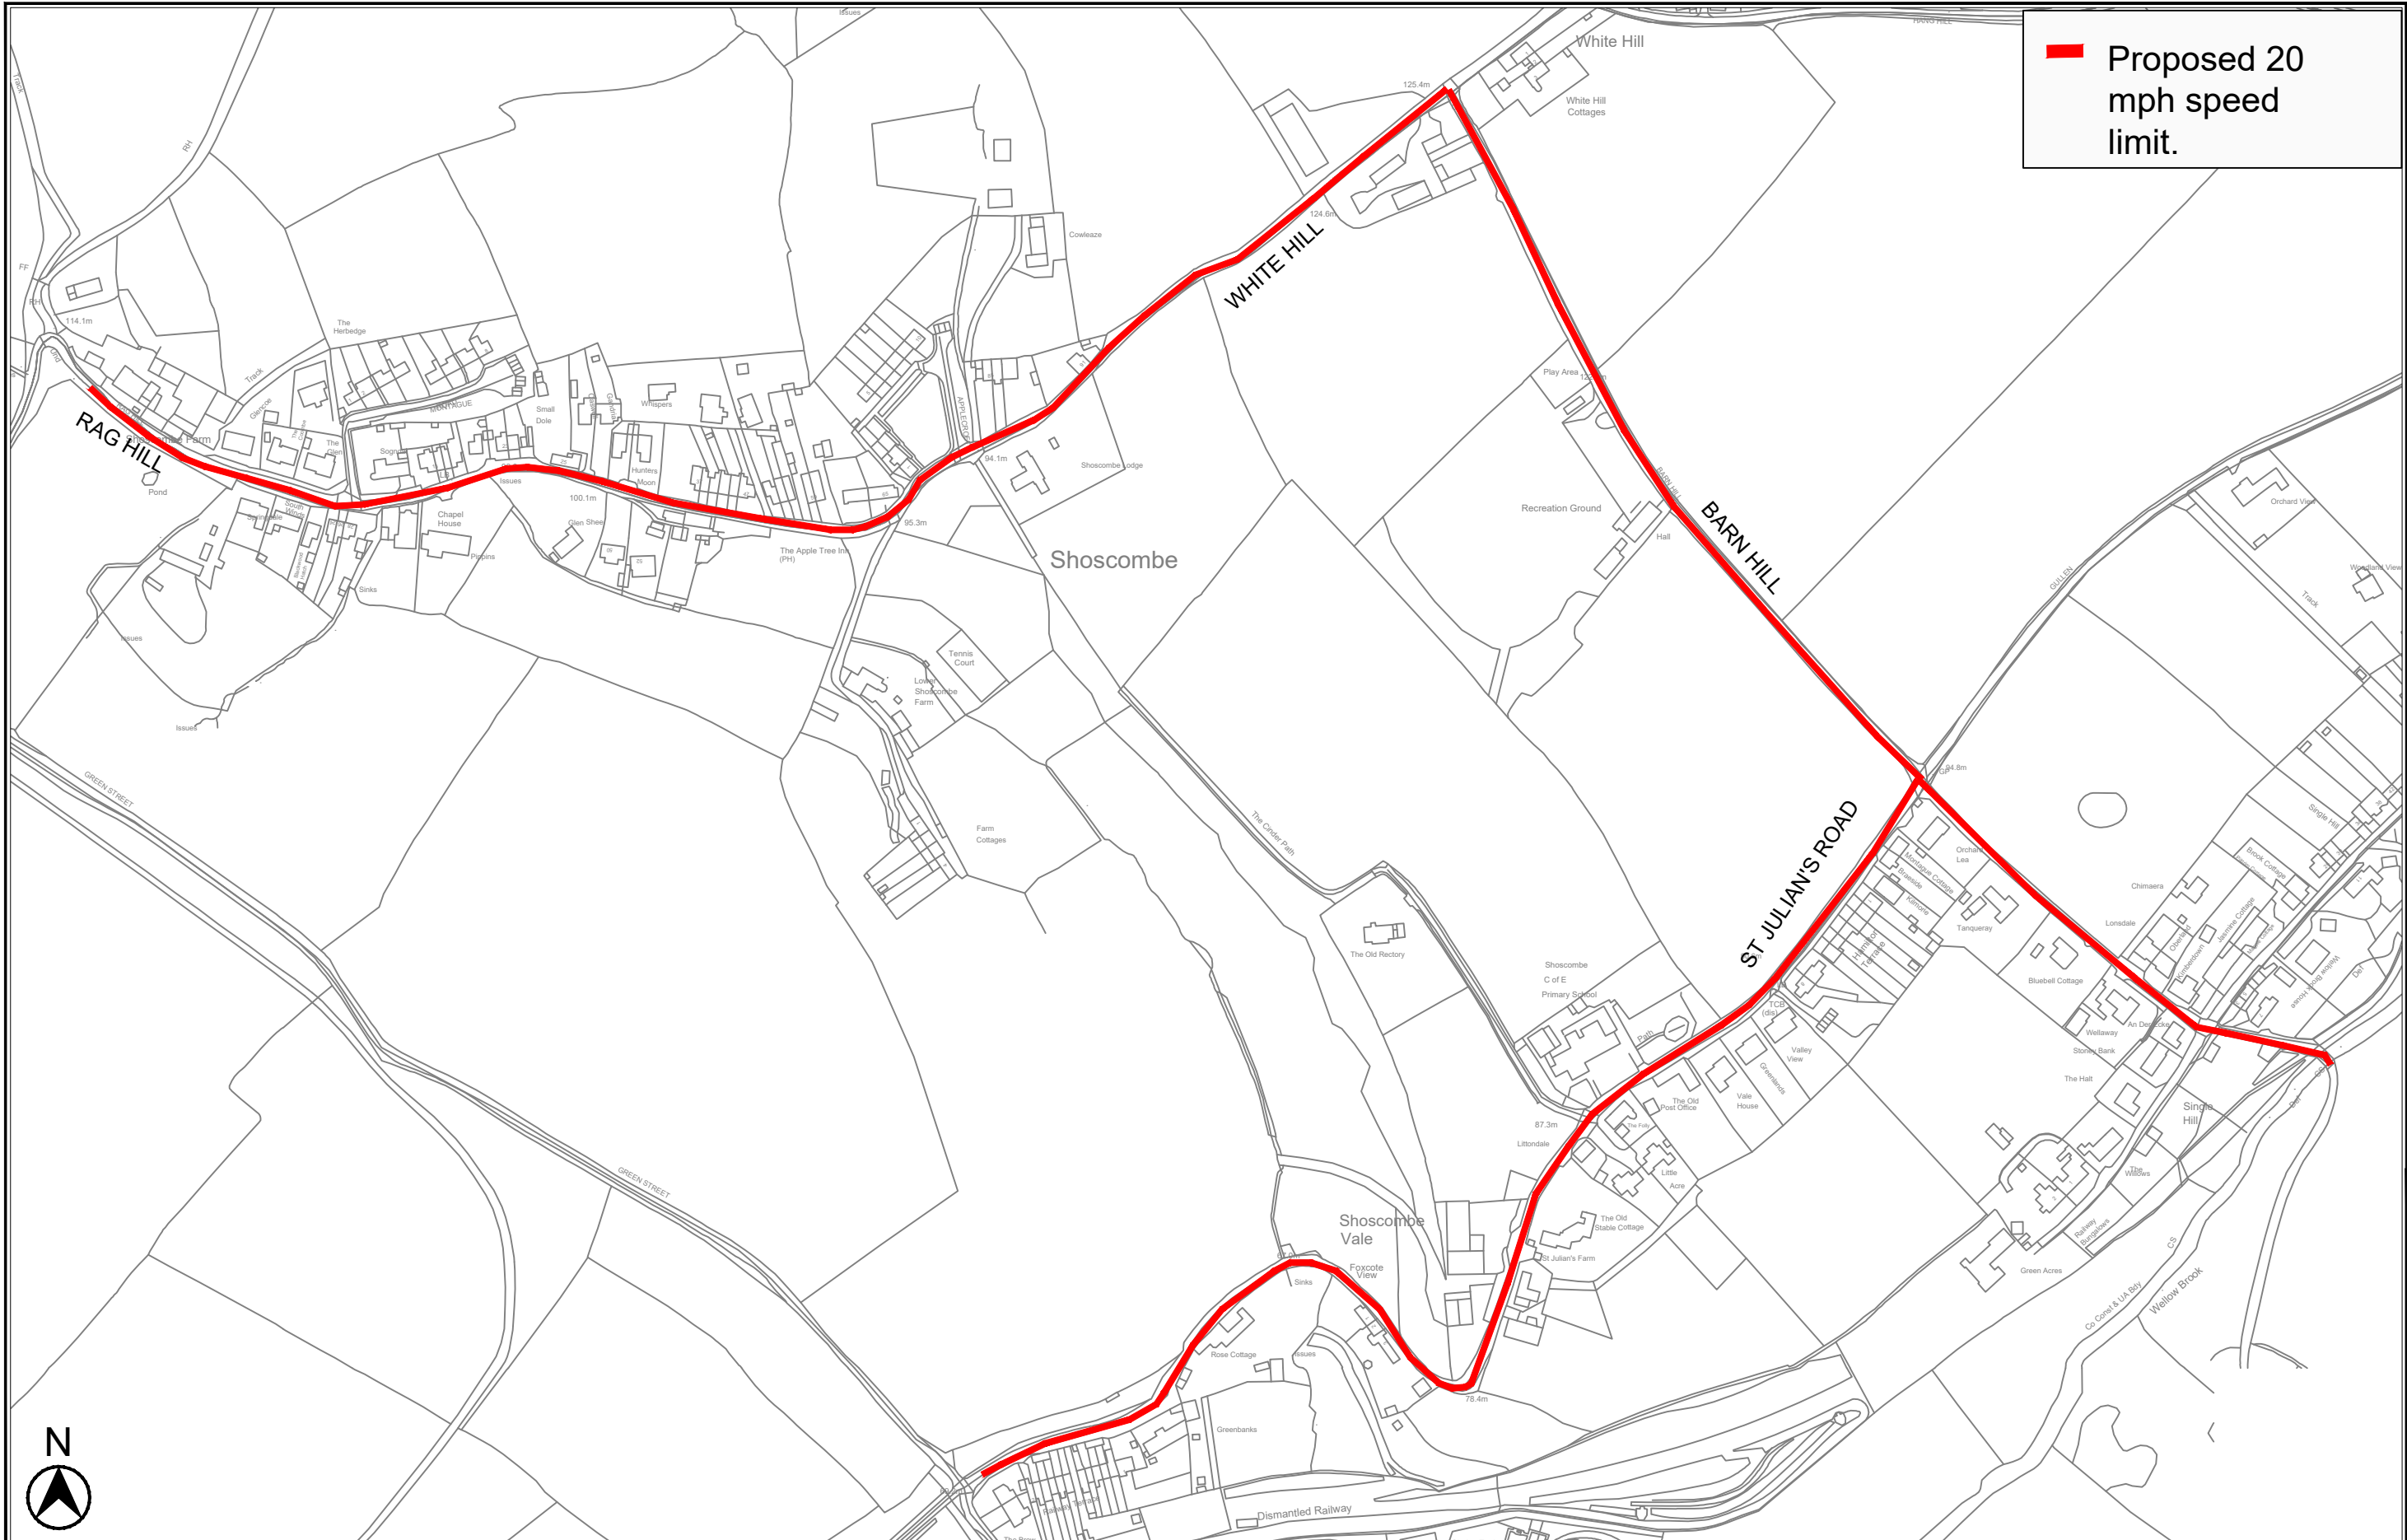

Bath & North East Somerset Council
CHRIS MAJOR
DIRECTOR OF
PLACE MANAGEMENT

PRODUCED BY
TRAFFIC MANAGEMENT

SCHEME TITLE
SHOSCOMBE

DRAWING TITLE
**PROPOSED 20 MPH
SPEED LIMIT**

REV.	DATE	REVISIONS	DRWN.	CHKD.	APPROV.

DATE	JUNE 22	DRAWN BY	GW	APPROVED BY	
SCALE	NTS	CHECKED	LC		
CLIENT REF.					
DRAWING No.					REV.
					-