


**Proposal Plan: The Authority has not received an external application for these proposals**  
**Public Footpaths BA17/1 & BA17/3,**  
**Corston Brook, Newton St Loe**

Public footpath to be created  
 Unaffected public footpath  
 Public footpath to be stopped up

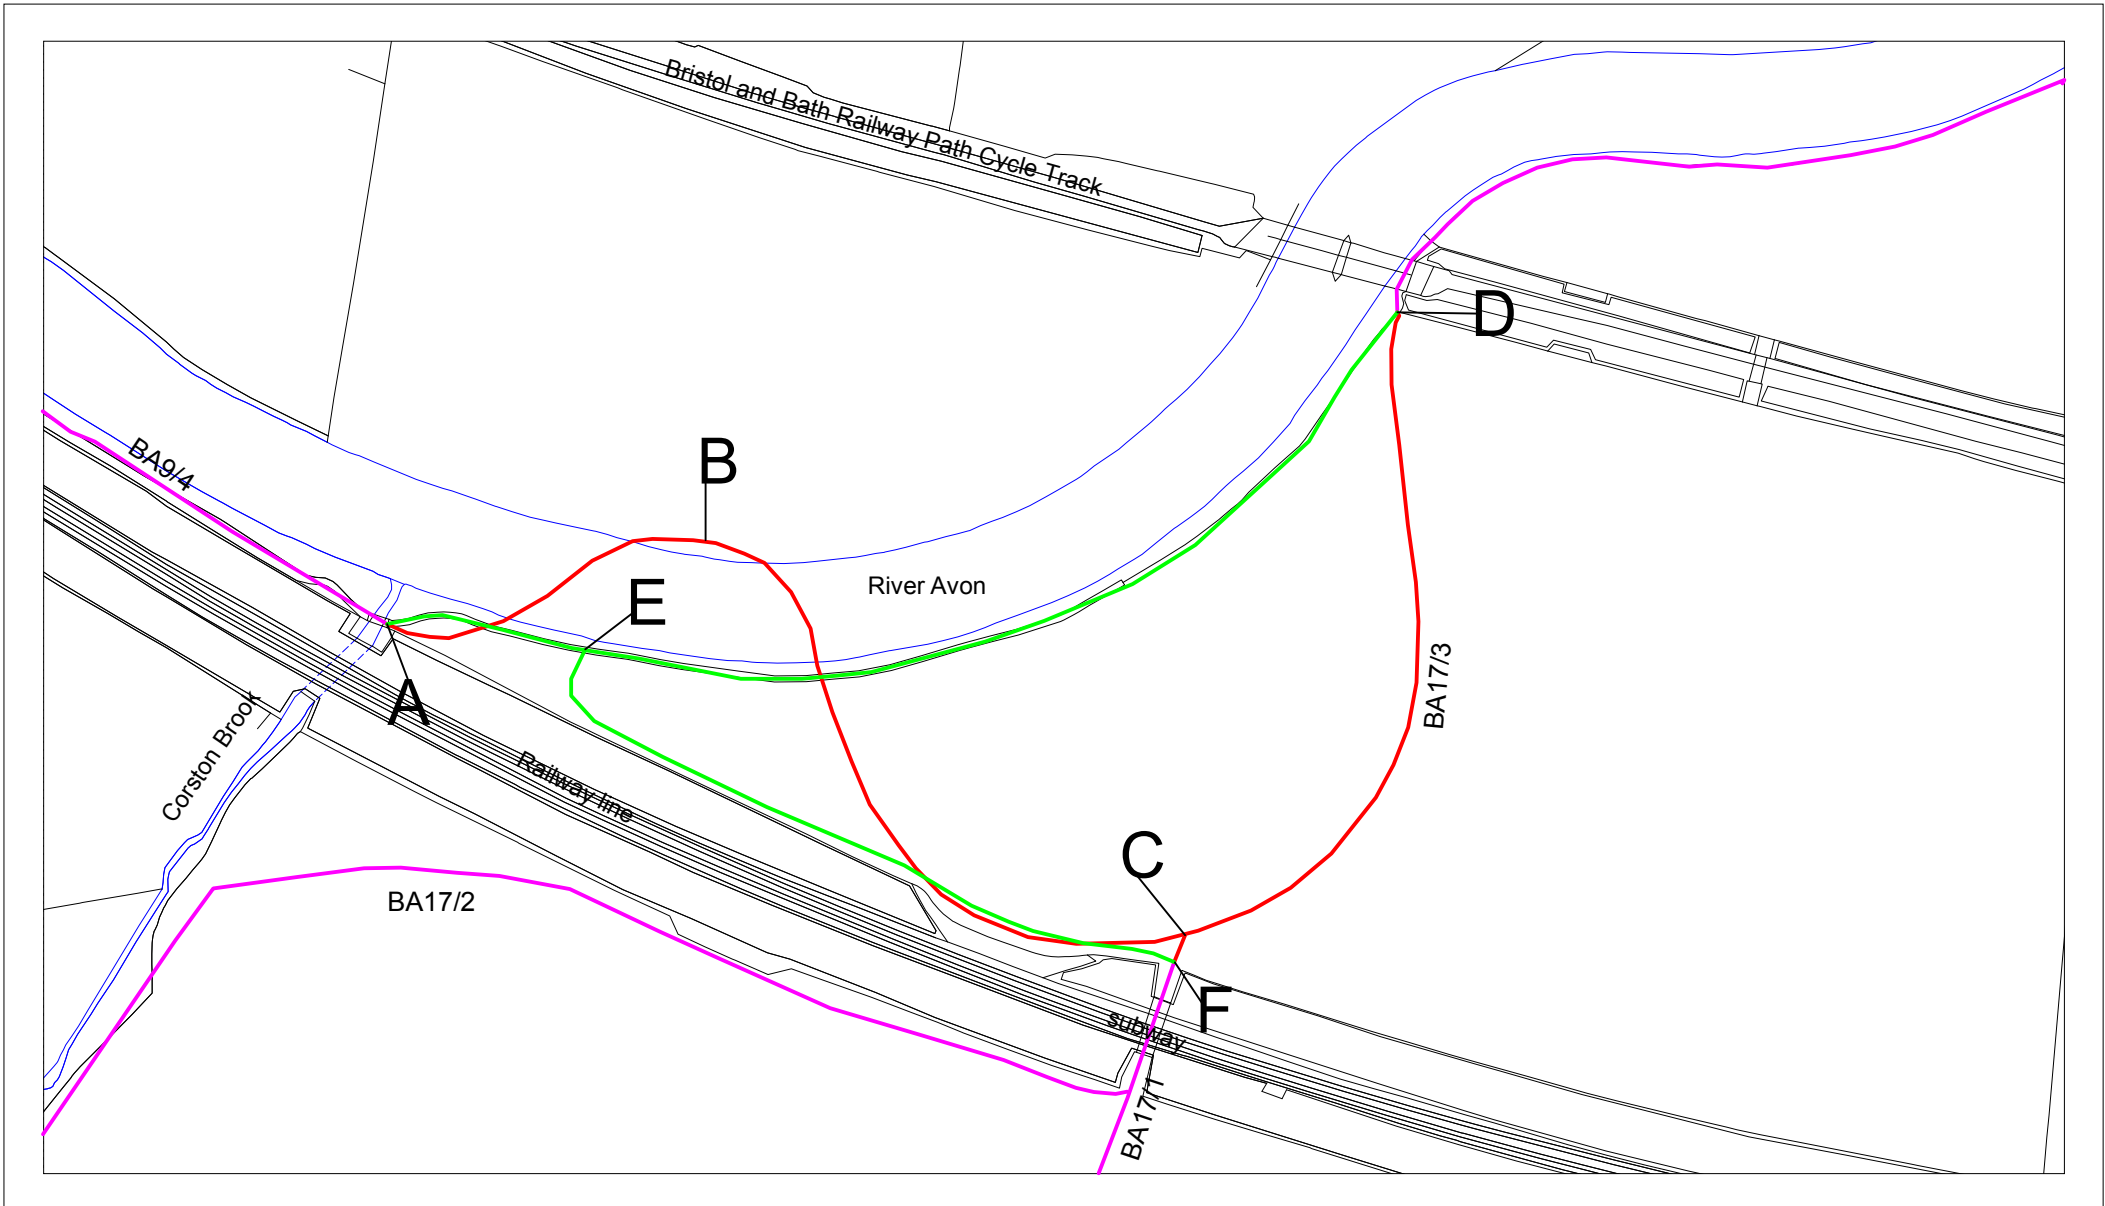

Scale: 1:2,500



**Proposal Plan: The Authority has not received an external application for these proposals**  
**Public Footpath BA17/3, New Bridge, Newton St Loe**

Public footpath to be created  
 Unaffected public footpath  
 Public footpath to be stopped up

G K J  
 G H J



Scale: 1:2,500

