

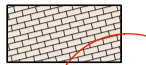
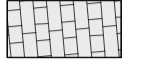
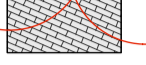





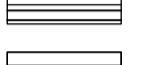
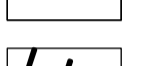
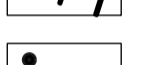
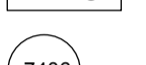



KEY

-  Extent of Works Boundary
To be confirmed
-  Town Hall Contractor Boundary
-  Yorkstone 300x300x65mm
Spec Ref: Q25.312
Flipped and bush hammered, to match TH spec
-  Mistral Blocks 240x160x60mm & 160x160x80mm - Silver Grey
Spec Ref: Q25.316
-  Mistral Blocks 160x160x80mm - Silver Grey
Spec Ref: Q25.317
-  Zebra Crossing
Factory painted white
Refer to detailed drawing 6243 7411
-  Vehicular Asphalt
To engineers specification
-  Asphalt / Retail paving - making good to footway
Refer to engineers drawings CS-67768-CIV-018 & 019
-  Tactile Pavers 200x133x60mm
Courtesy Crossings - Buff
Zebra Crossings - Red
-  Textured Kerb 255x205x155mm - Silver Grey
Refer to drawing 6243 7404 for detail
Or similar
-  Mistral Blocks 160x160x60mm - Graphite
Refer to drawing 6243 7404 for detail
Or similar
-  Granite Band
Spec Ref: Q25.313
Size, colour and specification match TH spec
-  Cycle Stands
Spec Ref: Q50.210
To be procured by Town Hall contractor
-  Bollards
Spec Ref: Q20.190
In line with BS&NES streetscene manual
-  Detailed drawing references

*Note:
Paving hatches are illustrative and do not represent unit sizes,
colour and bonding.*

Contractor paving materials substitution has taken place, refer to contractor specification.



Rev.	Date	Notes	Revised by	Checked by
A	27/3/2014	Revised arrangement including zebra crossings and step arrangement. Town Hall base updated.	JaS	JE
B	28/3/2014	Updated in line with comments, red tactiles, Rock Road island moved	JaS	JE
C	25/4/2014	updated ga - revised extent of works	JaS	JE
D	15/5/2014	Updated Bath Hill arrangement	JaS	JE
E	8/5/2014	Updated materials and crossing	JaS	JE
F	27/5/2014	Revised following DTM 23.05.14 - Yorkstone size altered - Note as to Civils drawing reference - Loading bay sizes altered	JaS	JE
G	16/6/2014	CONSTRUCTION - Blocks through crossings - Revised Temple Street and loading bay - Updated kerb lines	JaS	JE
H	11/2/2015	Updated Rock Road crossing Materials substitution note Bath Hill loading removed	JaS	JE

Construction

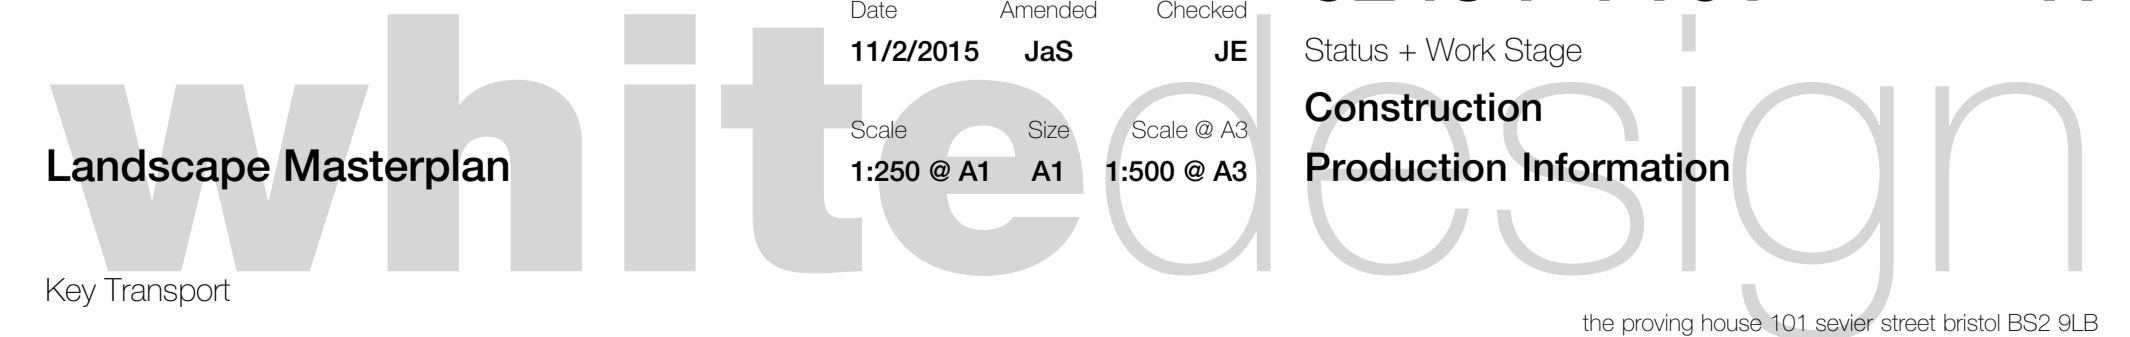
Keynsham Highways

Date **19/12/2013** Drawn **JaS** Checked **JE** Drawing No **6243 F 7101** Amendment **H**
 Date **11/2/2015** Amended **JaS** Checked **JE** Status + Work Stage
 Scale @ A1 **1:250** Size **A1** Scale @ A3 **1:500** Scale @ A3

Landscape Masterplan

Key Transport

Do not scale this drawing! Check all dimensions on site. If in doubt ask.



the proving house 101 sayer street bristol BS2 9LB
Copyright © 2011 White Design Associates. All rights reserved.