


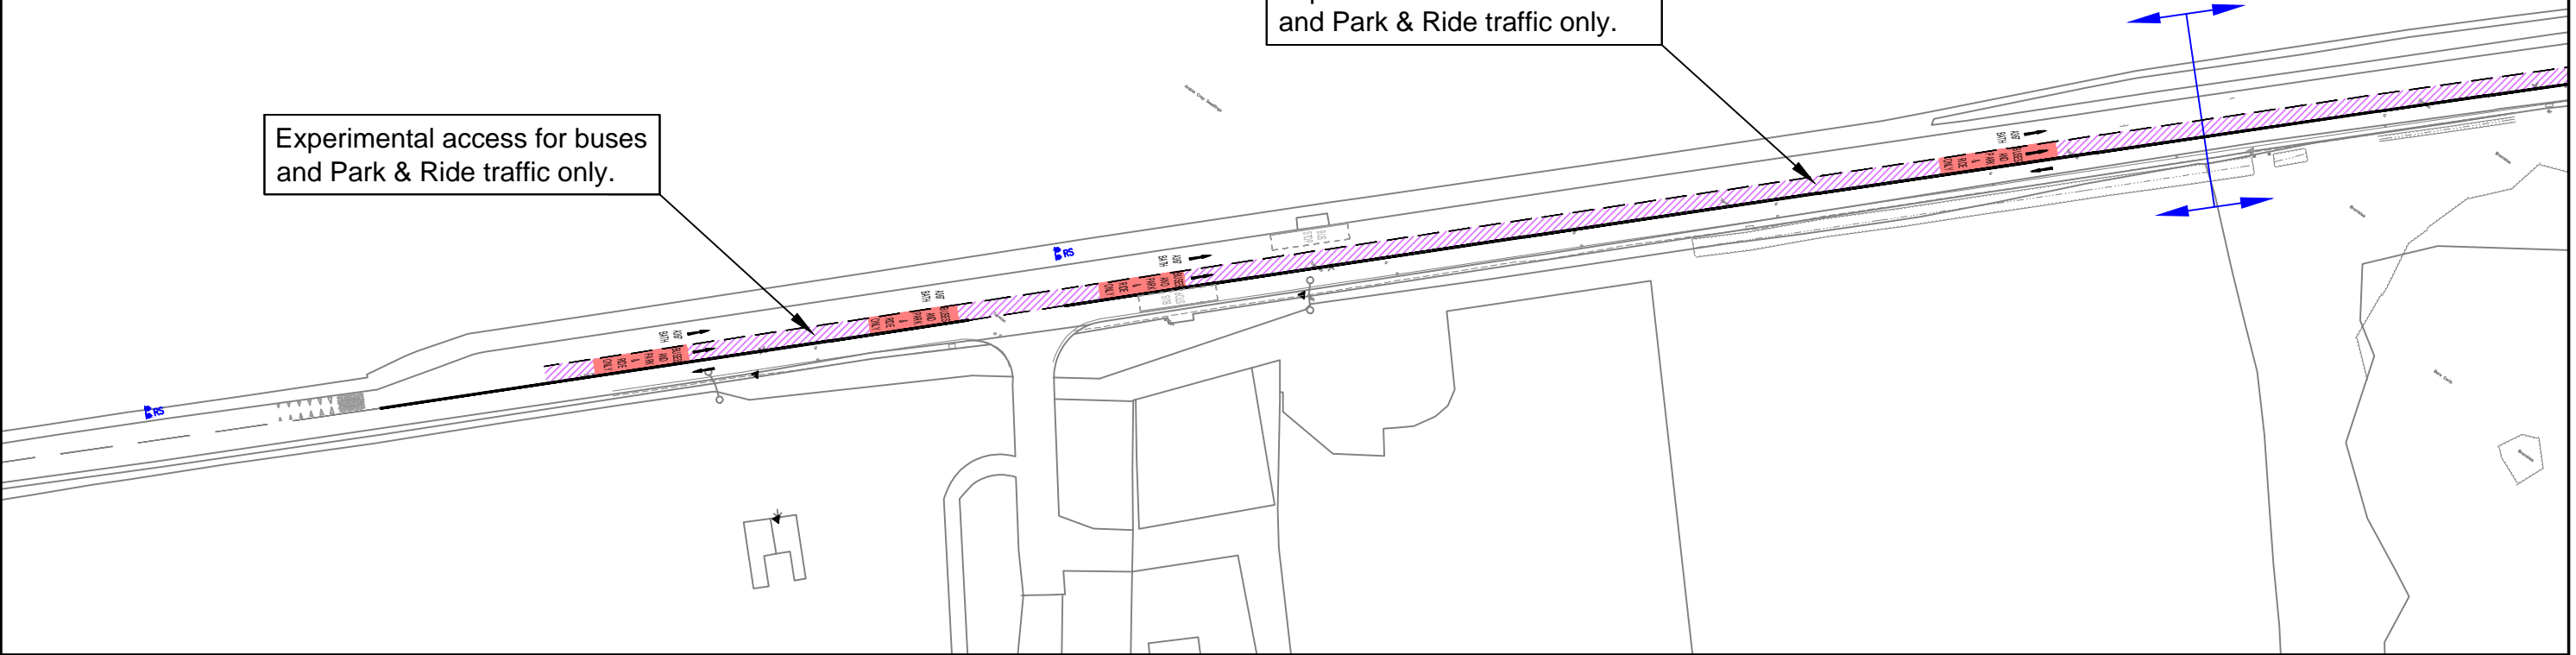


Experimental access for buses and Park & Ride traffic only.

Experimental access for buses and Park & Ride traffic only.



Experimental access for buses and Park & Ride traffic only.

Experimental access for buses and Park & Ride traffic only.

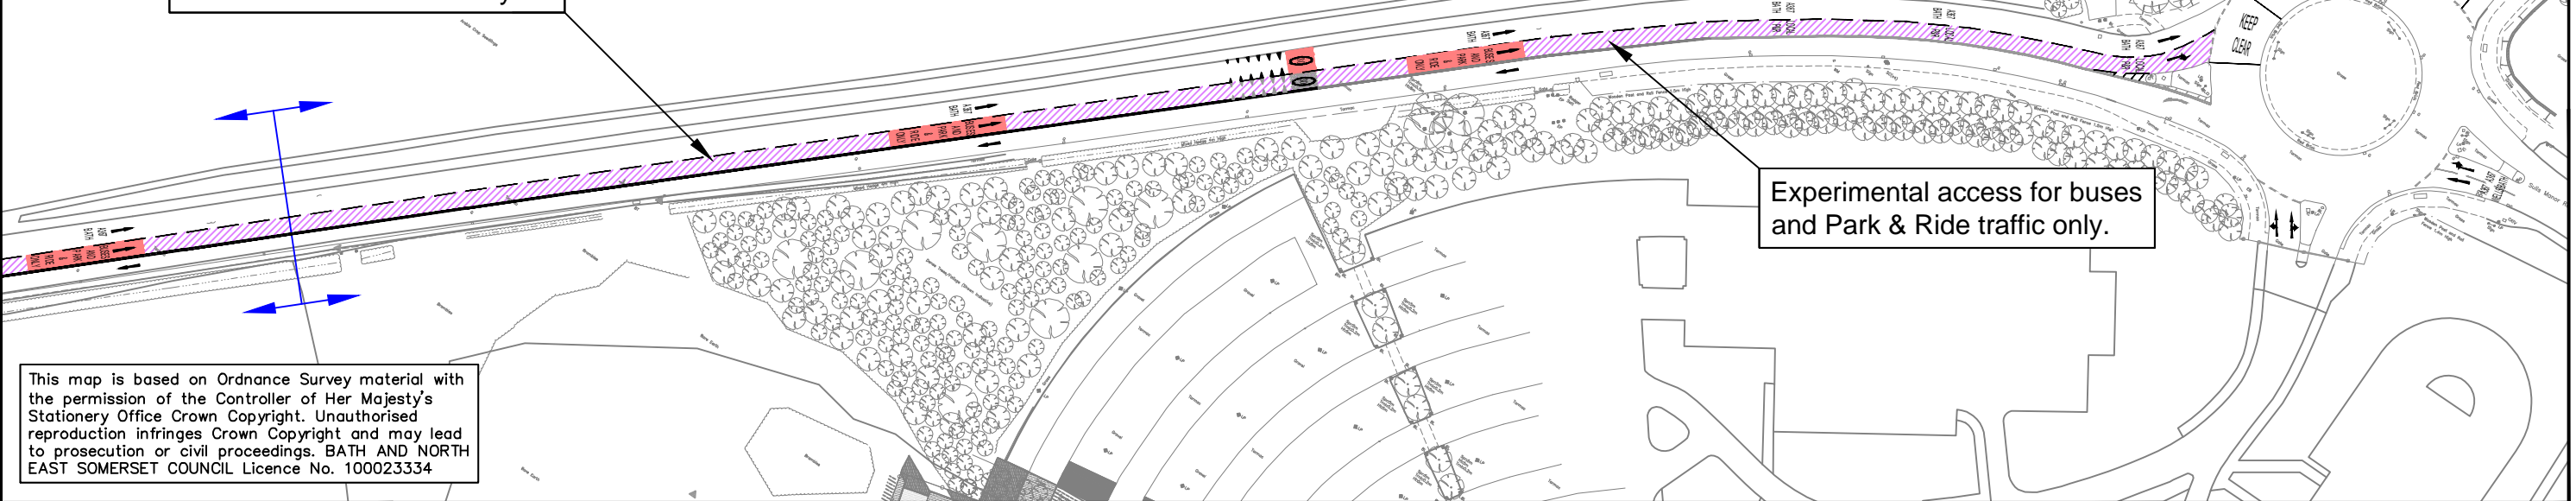

This map is based on Ordnance Survey material with the permission of the Controller of Her Majesty's Stationery Office Crown Copyright. Unauthorised reproduction infringes Crown Copyright and may lead to prosecution or civil proceedings. BATH AND NORTH EAST SOMERSET COUNCIL Licence No. 100023334

**Bath & North East Somerset Council**

KELVIN PACKER  
GROUP MANAGER HIGHWAYS AND TRAFFIC  
ENVIRONMENTAL SERVICES

PRODUCED BY

DESIGN GROUP

SCHEME TITLE

ODD DOWN PARK & RIDE  
ACCESS, BATH

DRAWING TITLE

PROPOSED EXPERIMENTAL  
LAYOUT OF BUS LANE ON  
A367 WELLSWAY, BATH

DATE	JAN 2018	DRAWN BY	ADC	APPROVED BY	PG
SCALE		CHECKED	KG		
CLIENT REF.	TC8314				
DRAWING No.	TC8314/TRO/2				REV.

REV.	DATE	REVISIONS	DRWN.	CHKD.	APPROV.