


- KEY:**
- NEW KERBS
 - EXISTING KERBS
 - EXISTING HIGHWAY BOUNDARY
 - ZEBRA CROSSING BEACON WITH TUNNEL HOOD AND FLOODLIGHT
 - TACTILE PAVING (RED COLOUR)
 - TACTILE PAVING (BUFF COLOUR)
 - NEW BOLLARDS
 - NEW ROAD GULLIES
 - NEW FOOTWAY CONSTRUCTION
 - EXISTING BUS STOP TO BE RELOCATED
 - NEW FOOTWAY CONSTRUCTION OVER EXISTING CARRIAGEWAY
 - POSITION OF RELOCATED BUS STOP
 - EXISTING TREES
 - PROPOSED ZEBRA CROSSING ON RAISED TABLE

NOTES:

- THIS DRAWING IS NOT TO BE SCALED

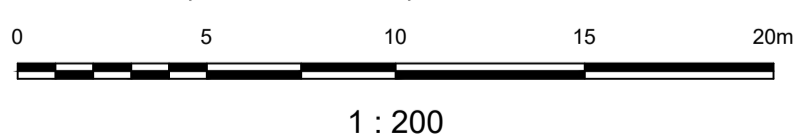

ISSUED FOR INFORMATION

This map is based on Ordnance Survey material with the permission of the Controller of Her Majesty's Stationery Office. Crown Copyright. Unauthorised reproduction infringes Crown Copyright and may lead to prosecution or civil proceedings. BATH AND NORTH EAST SOMERSET COUNCIL Licence No. 100023334

REV.	DATE	REVISIONS	DRWN.	CHKD.	APPROV.
C	17/01/2024	ALTERATIONS FOLLOWING SAM MEETING	LED	TP	SRC
B	03/01/2024	CORRECTION AND ADDITION TO THE KEY	LED	TP	SRC
A	20/12/2023	KERBLINE AND ROAD MARKING ALTERATIONS	LED	TP	SRC
-	13/12/2023	DRAWING FIRST CREATED	LED	TP	SRC

Bath & North East Somerset Council

GARY PEACOCK
DEPUTY GROUP MANAGER – HIGHWAYS AND TRANSPORT
ENVIRONMENTAL SERVICES

PRODUCED BY
DESIGN GROUP

SCHEME TITLE
ZEBRA CROSSING ROUNDHILL

DRAWING TITLE
GENERAL ARRANGEMENT

DATE DEC 2023	DRAWN BY LED	APPROVED BY SRC
SCALE As Shown@A2	CHECKED TP	
CLIENT REF. ZEBRA CROSSING ROUNDHILL GENERAL ARRANGEMENT		
DRAWING No. TC8447/GA		REV. C