


KEY

- NO WAITING AT ANY TIME MARKINGS (DOUBLE YELLOW LINES) – Diag No: 1018.1
- EXISTING VEHICLE CROSSOVERS
- PROPOSED PARKING BAY MARKINGS 1.8m WIDE – Diag No: 1028.4
- KERBED ISLANDS WITH "KEEP LEFT / RIGHT" BOLLARDS FOR PROTECTION OF PARKED VEHICLES
- BUILD OUTS WITH 200mm DRAINAGE CHANNEL AND INCORPORATING "SOLABOLL" TYPE ILLUMINATED BOLLARDS WITH "KEEP LEFT" AND "KEEP RIGHT" SYMBOLS

NOTES:

1. TRAFFIC SIGNS AND ROAD MARKINGS TO COMPLY WITH THE TRAFFIC SIGNS REGULATIONS AND GENERAL DIRECTIONS 2002.
2. ALL TRAFFIC SIGNS TO HAVE 450mm CLEARANCE FROM THE EDGE OF CARRIAGEWAY.

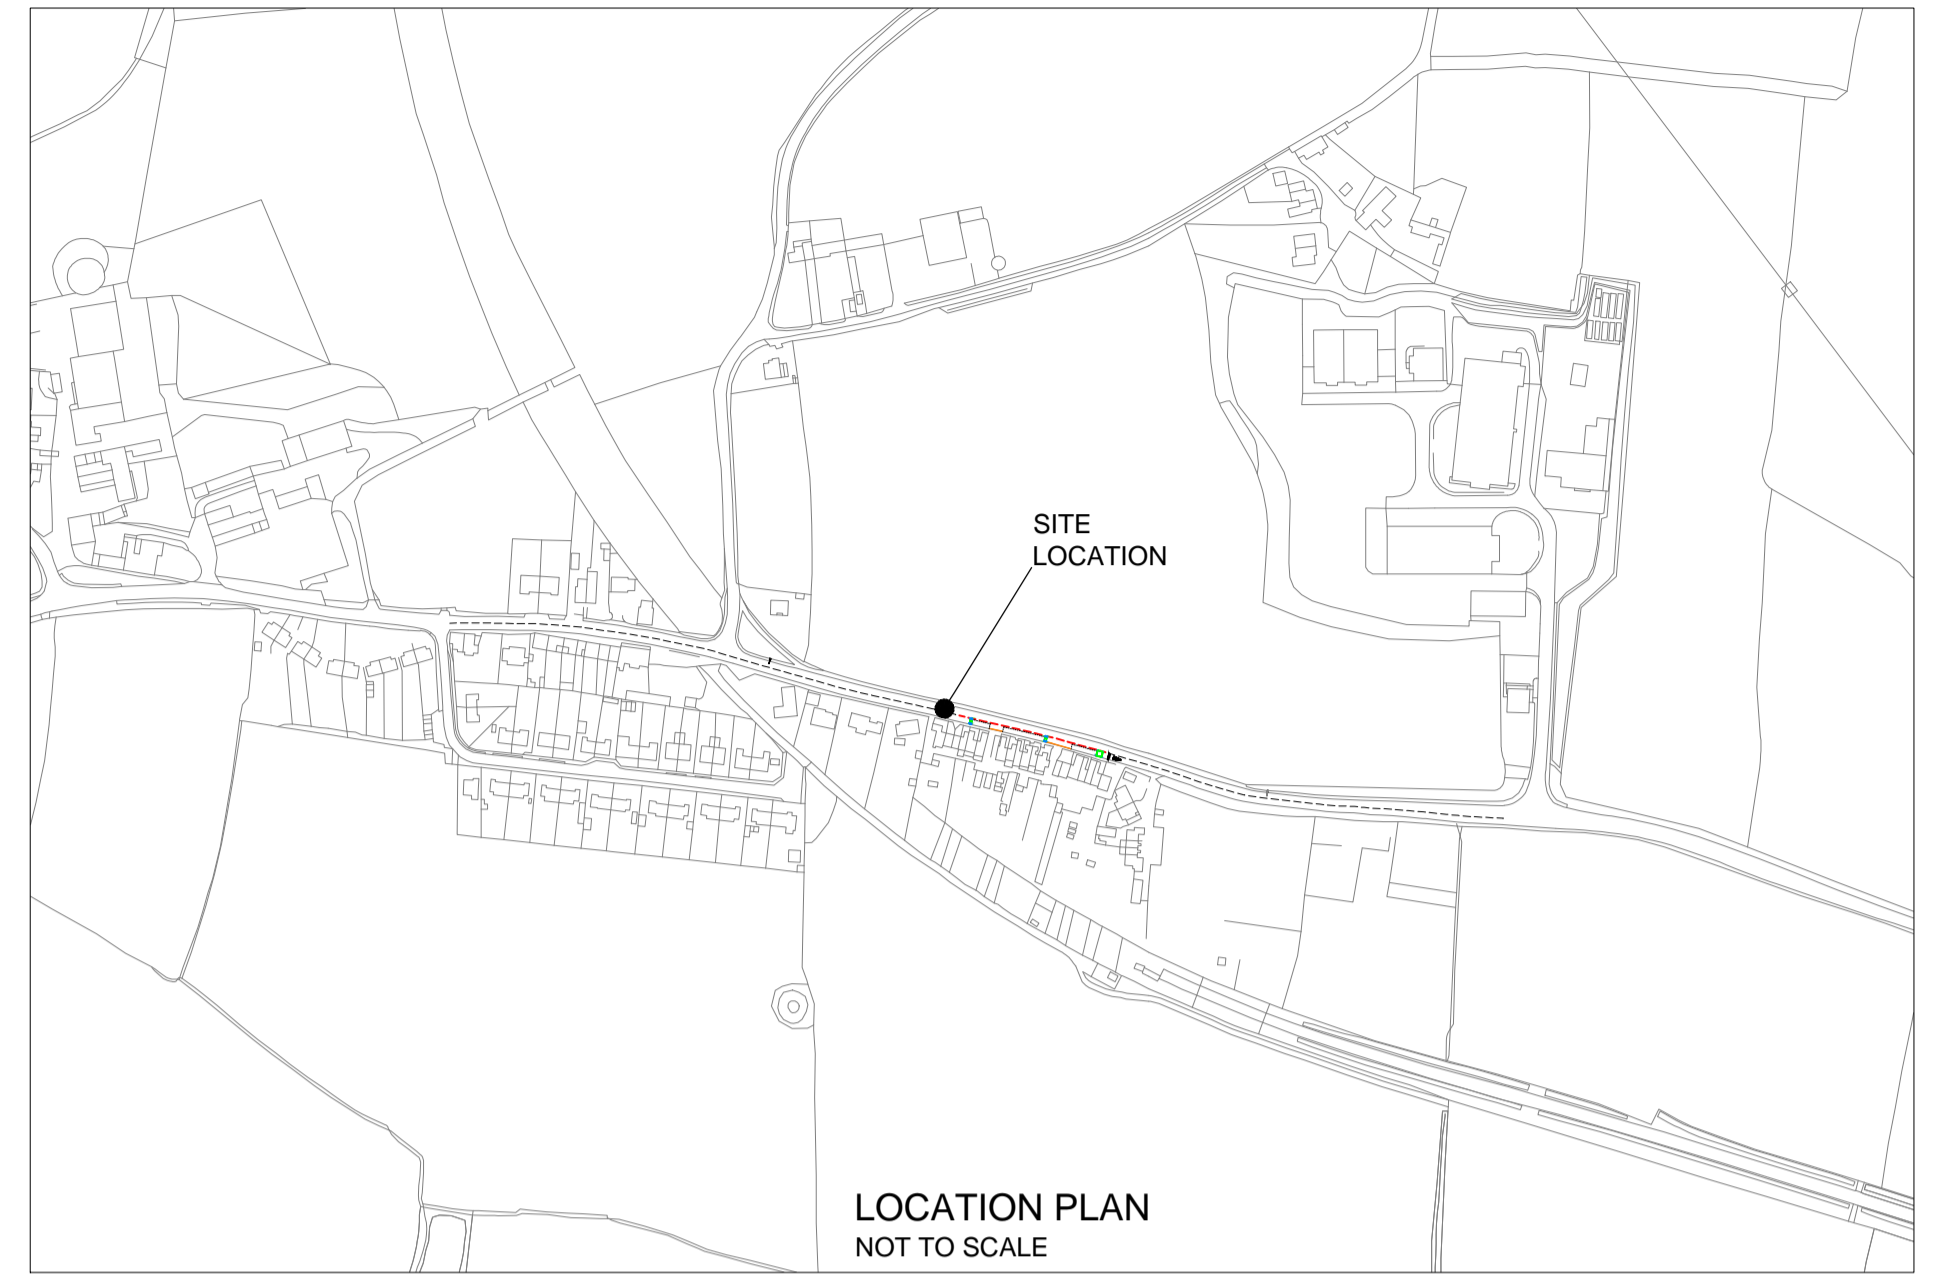

GENERAL ARRANGEMENT
SCALE 1:500@A1

ISSUED FOR INFORMATION

This map is based on Ordnance Survey material with the permission of the Controller of Her Majesty's Stationery Office. Crown Copyright. Unauthorised reproduction without Crown Copyright and may lead to prosecution or civil proceedings. 06/10/09
L461 SOMERSET COUNCIL License No. 10003334

 KELVIN PACKER SERVICE MANAGER – HIGHWAYS & PARKING ENVIRONMENTAL SERVICES	PRODUCED BY	SCHEME TITLE	DRAWING TITLE	DATE	DRAWN BY	CHECKED	APPROVED BY
	DESIGN GROUP	FARRINGTON GURNEY ROAD SAFETY IMPROVEMENTS	PRIORITY SYSTEM OF TRAFFIC AND PARKING ARRANGEMENTS	JUNE 2015	BGS	TP	SRC
				AS SHOWN	CHECKED	TP	
				CLIENT REF.	FARRINGTON GURNEY ROAD SAFETY IMPROVEMENTS PRIORITY SYSTEM OF TRAFFIC AND PARKING ARRANGEMENTS		
				DRAWING No.	TC8755/02		REV. D