





**ISSUED FOR INFORMATION**

**KEY:**

-  Proposed extents of 6'6" (2.0m) width restriction - Except for access and local buses.
-  Existing 3.5T Weight limit - Lansdown Road.

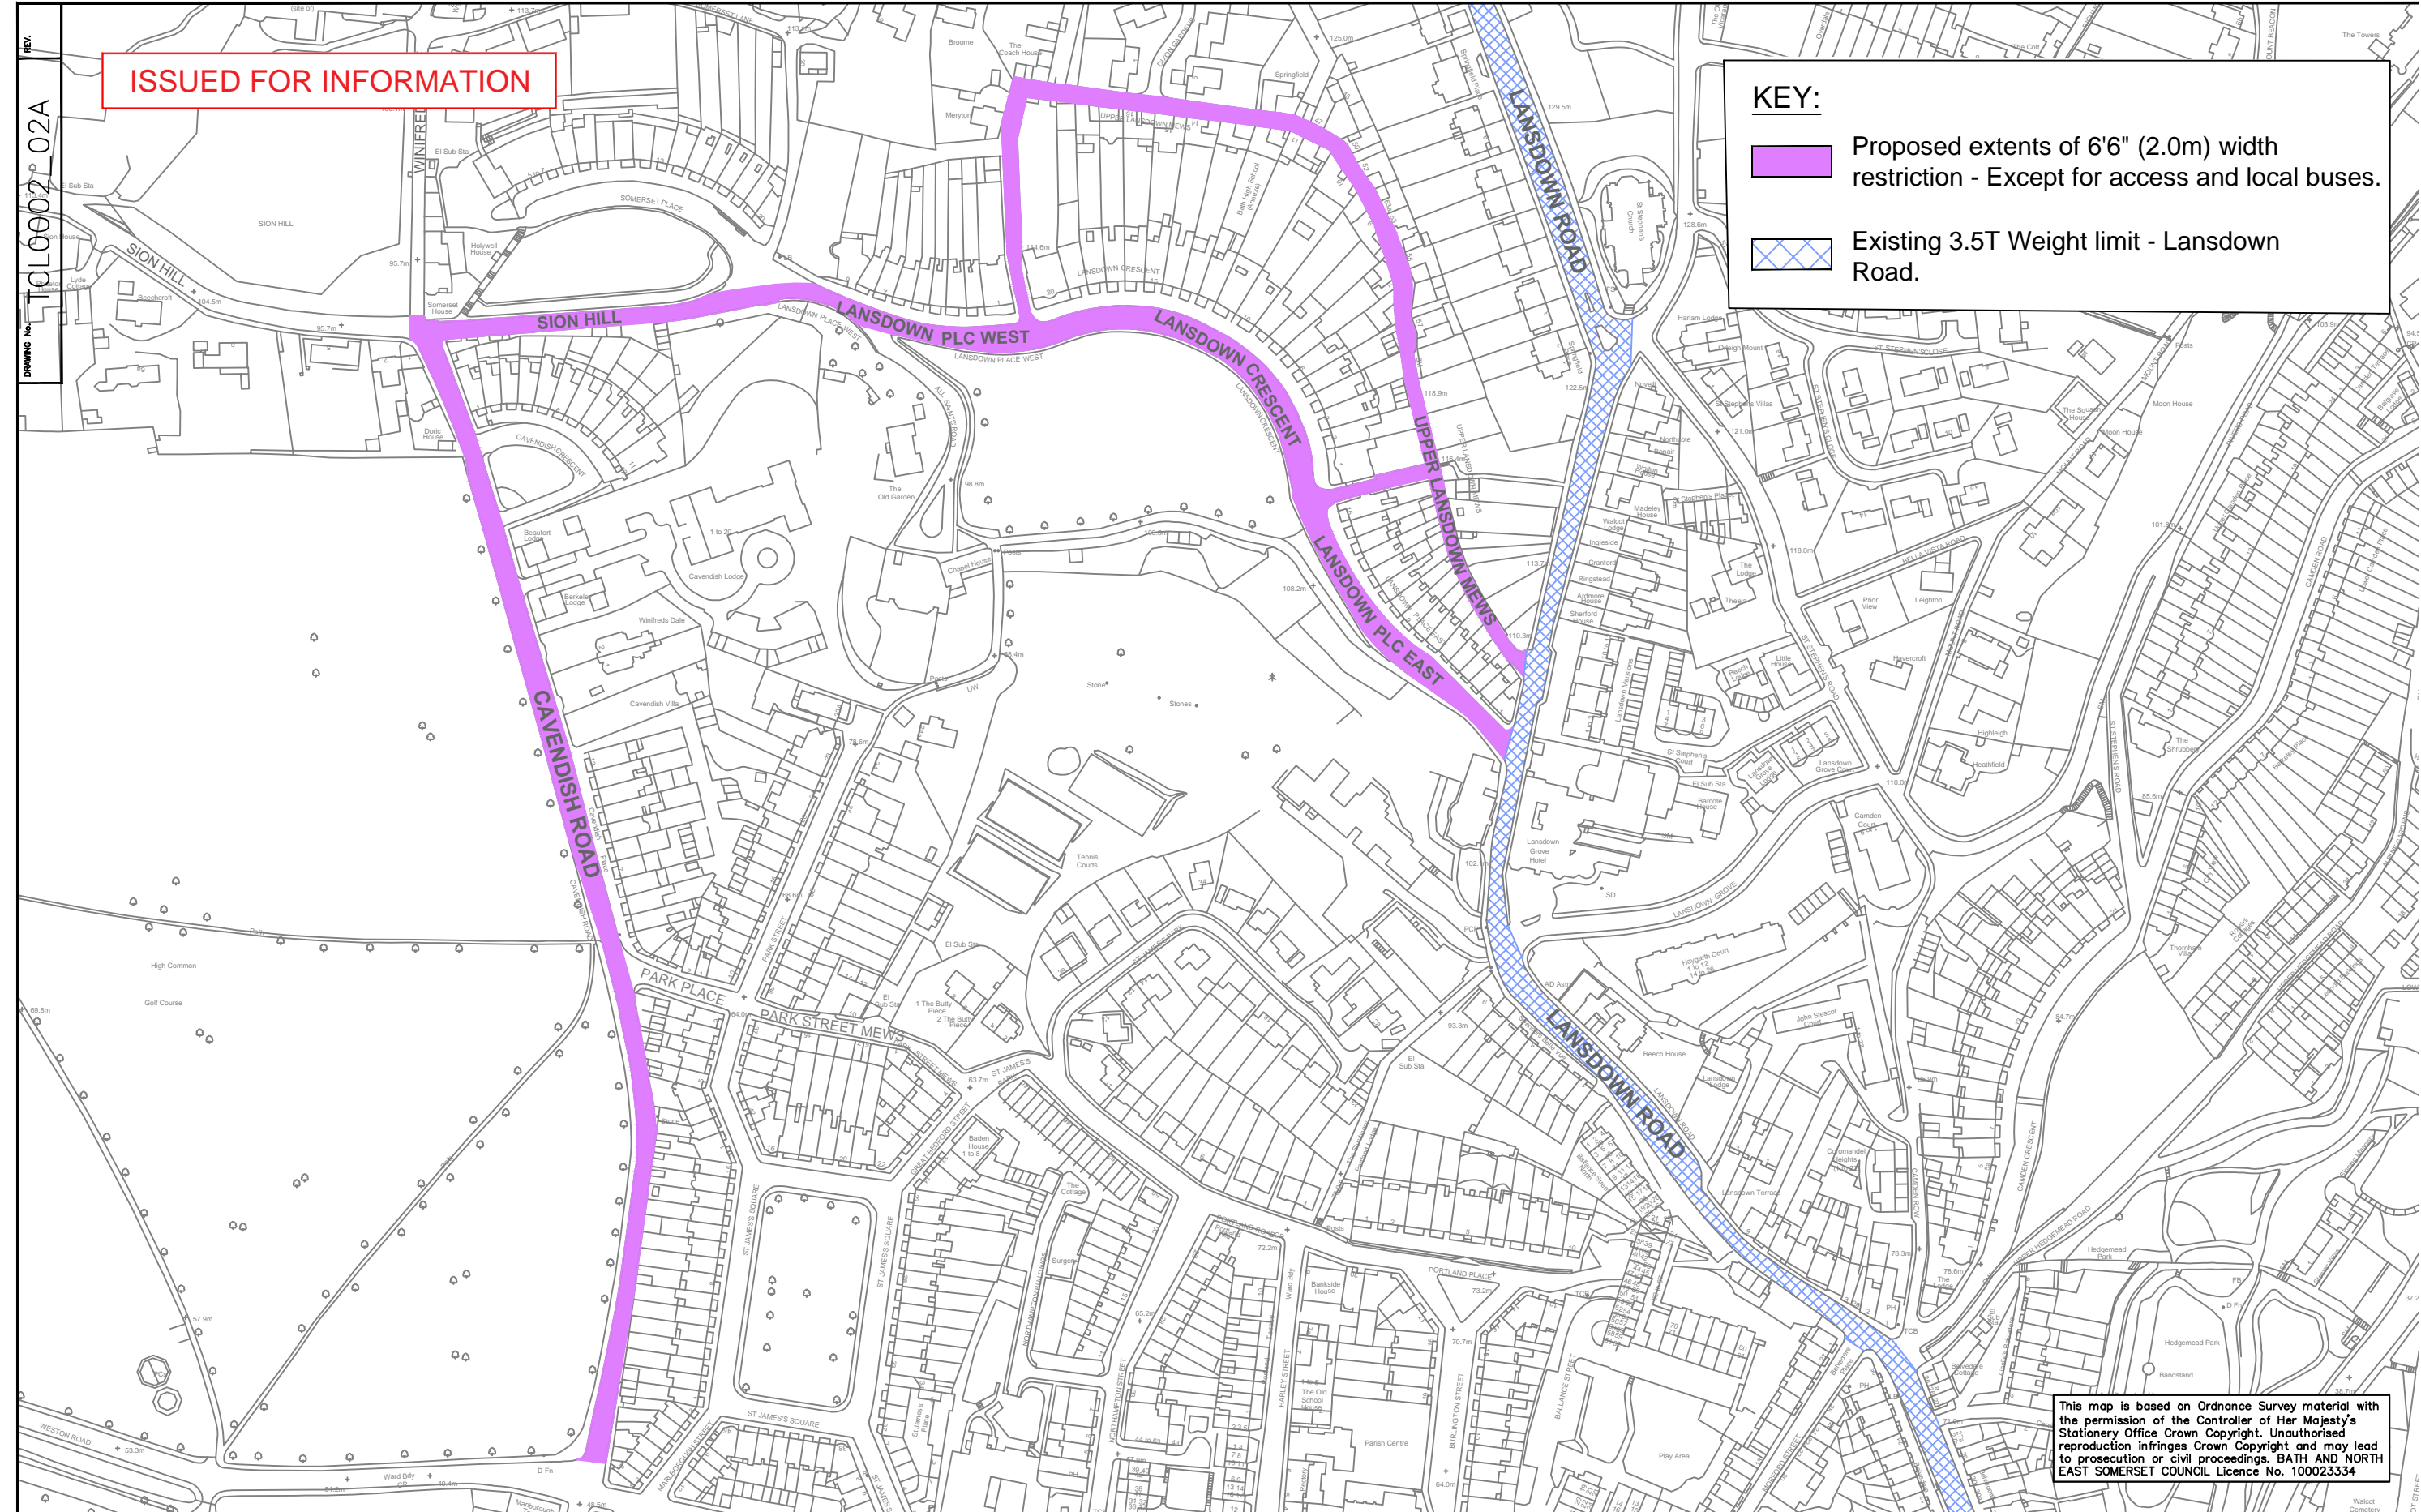

This map is based on Ordnance Survey material with the permission of the Controller of Her Majesty's Stationery Office Crown Copyright. Unauthorised reproduction infringes Crown Copyright and may lead to prosecution or civil proceedings. BATH AND NORTH EAST SOMERSET COUNCIL Licence No. 100023334

 KELVIN PACKER GROUP MANAGER, HIGHWAYS & TRAFFIC	PRODUCED BY <b>TRAFFIC MANAGEMENT</b>	SCHEME TITLE <b>PROPOSED 6'6" WIDTH RESTRICTION – TRO LAYOUT</b>	DRAWING TITLE <b>VARIOUS ROADS, KINGSMEAD/ LANSDOWN, BATH.</b>	DATE <b>APR 18'</b> SCALE <b>NTS</b> CLIENT REF.	DRAWN BY <b>KHU</b> CHECKED <b>PBA</b>	APPROVED BY
	DRAWING No. <b>TCL0002_02A</b>			REV. DATE REVISIONS DRWN. CHKD. APPROV.	REV.	