


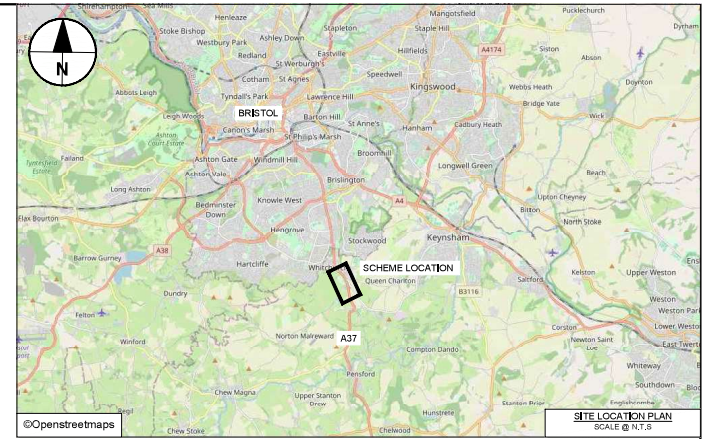

Project Management Initials: Designer: SH Approver: DB




PROJECT  
**B&NES  
LIVEABLE  
NEIGHBOURHOODS**

CLIENT  
**B&NES**  
Bath and North East Somerset

CONSULTANT  
AECOM  
Portwall Place, Portwall Lane  
Bristol, BS1 6NA  
+44 (0)117 9017000 Tel  
www.aecom.com

- GENERAL NOTES**
1. Do not scale from this drawing. All dimensions and levels are in metres, unless otherwise stated.
  2. Topographical survey provided by AECOM
  3. Road Markings shown for illustrative purposes only.
  4. Crown copyright all rights reserved.

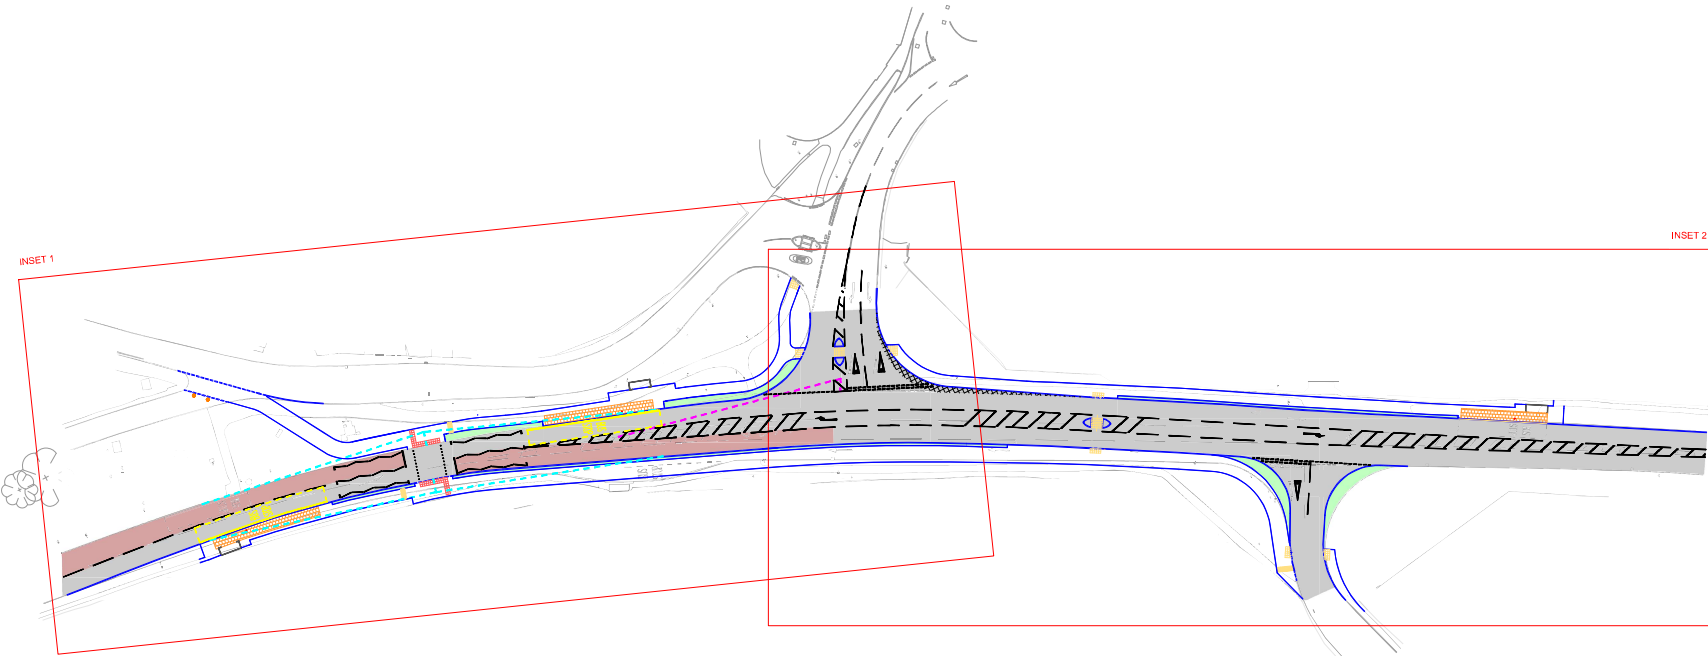

OVERVIEW PLAN - A37 WHITCHURCH VILLAGE CROSSING  
SCALE @ 1:500



**ISSUE/REVISION**

NO	DATE	DESCRIPTION
A	XX/02/2023	First Draft for Review
IR		

**PROJECT NUMBER**  
60668625

**SHEET TITLE**  
A37 WHITCHURCH VILLAGE CROSSING  
OVERVIEW PLAN  
SHEET 1 OF 1

**SHEET NUMBER**  
60668625-SHT-25-A37-0100-A