
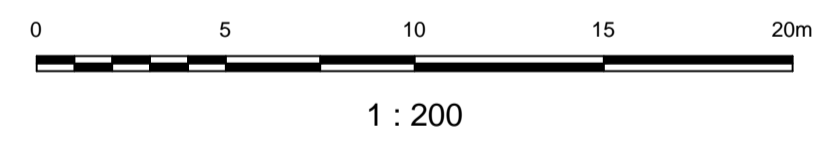


Ashton Way  
Car Park

NOTE:  
EXISTING BUS STOP RELOCATED FROM HIGH STREET TO ASHTON WAY LAY-BY.  
EXISTING SOUTHBOUND LAYOVER BUS STOP IN ASHTON WAY RELOCATED TO NEW LAY-BY.

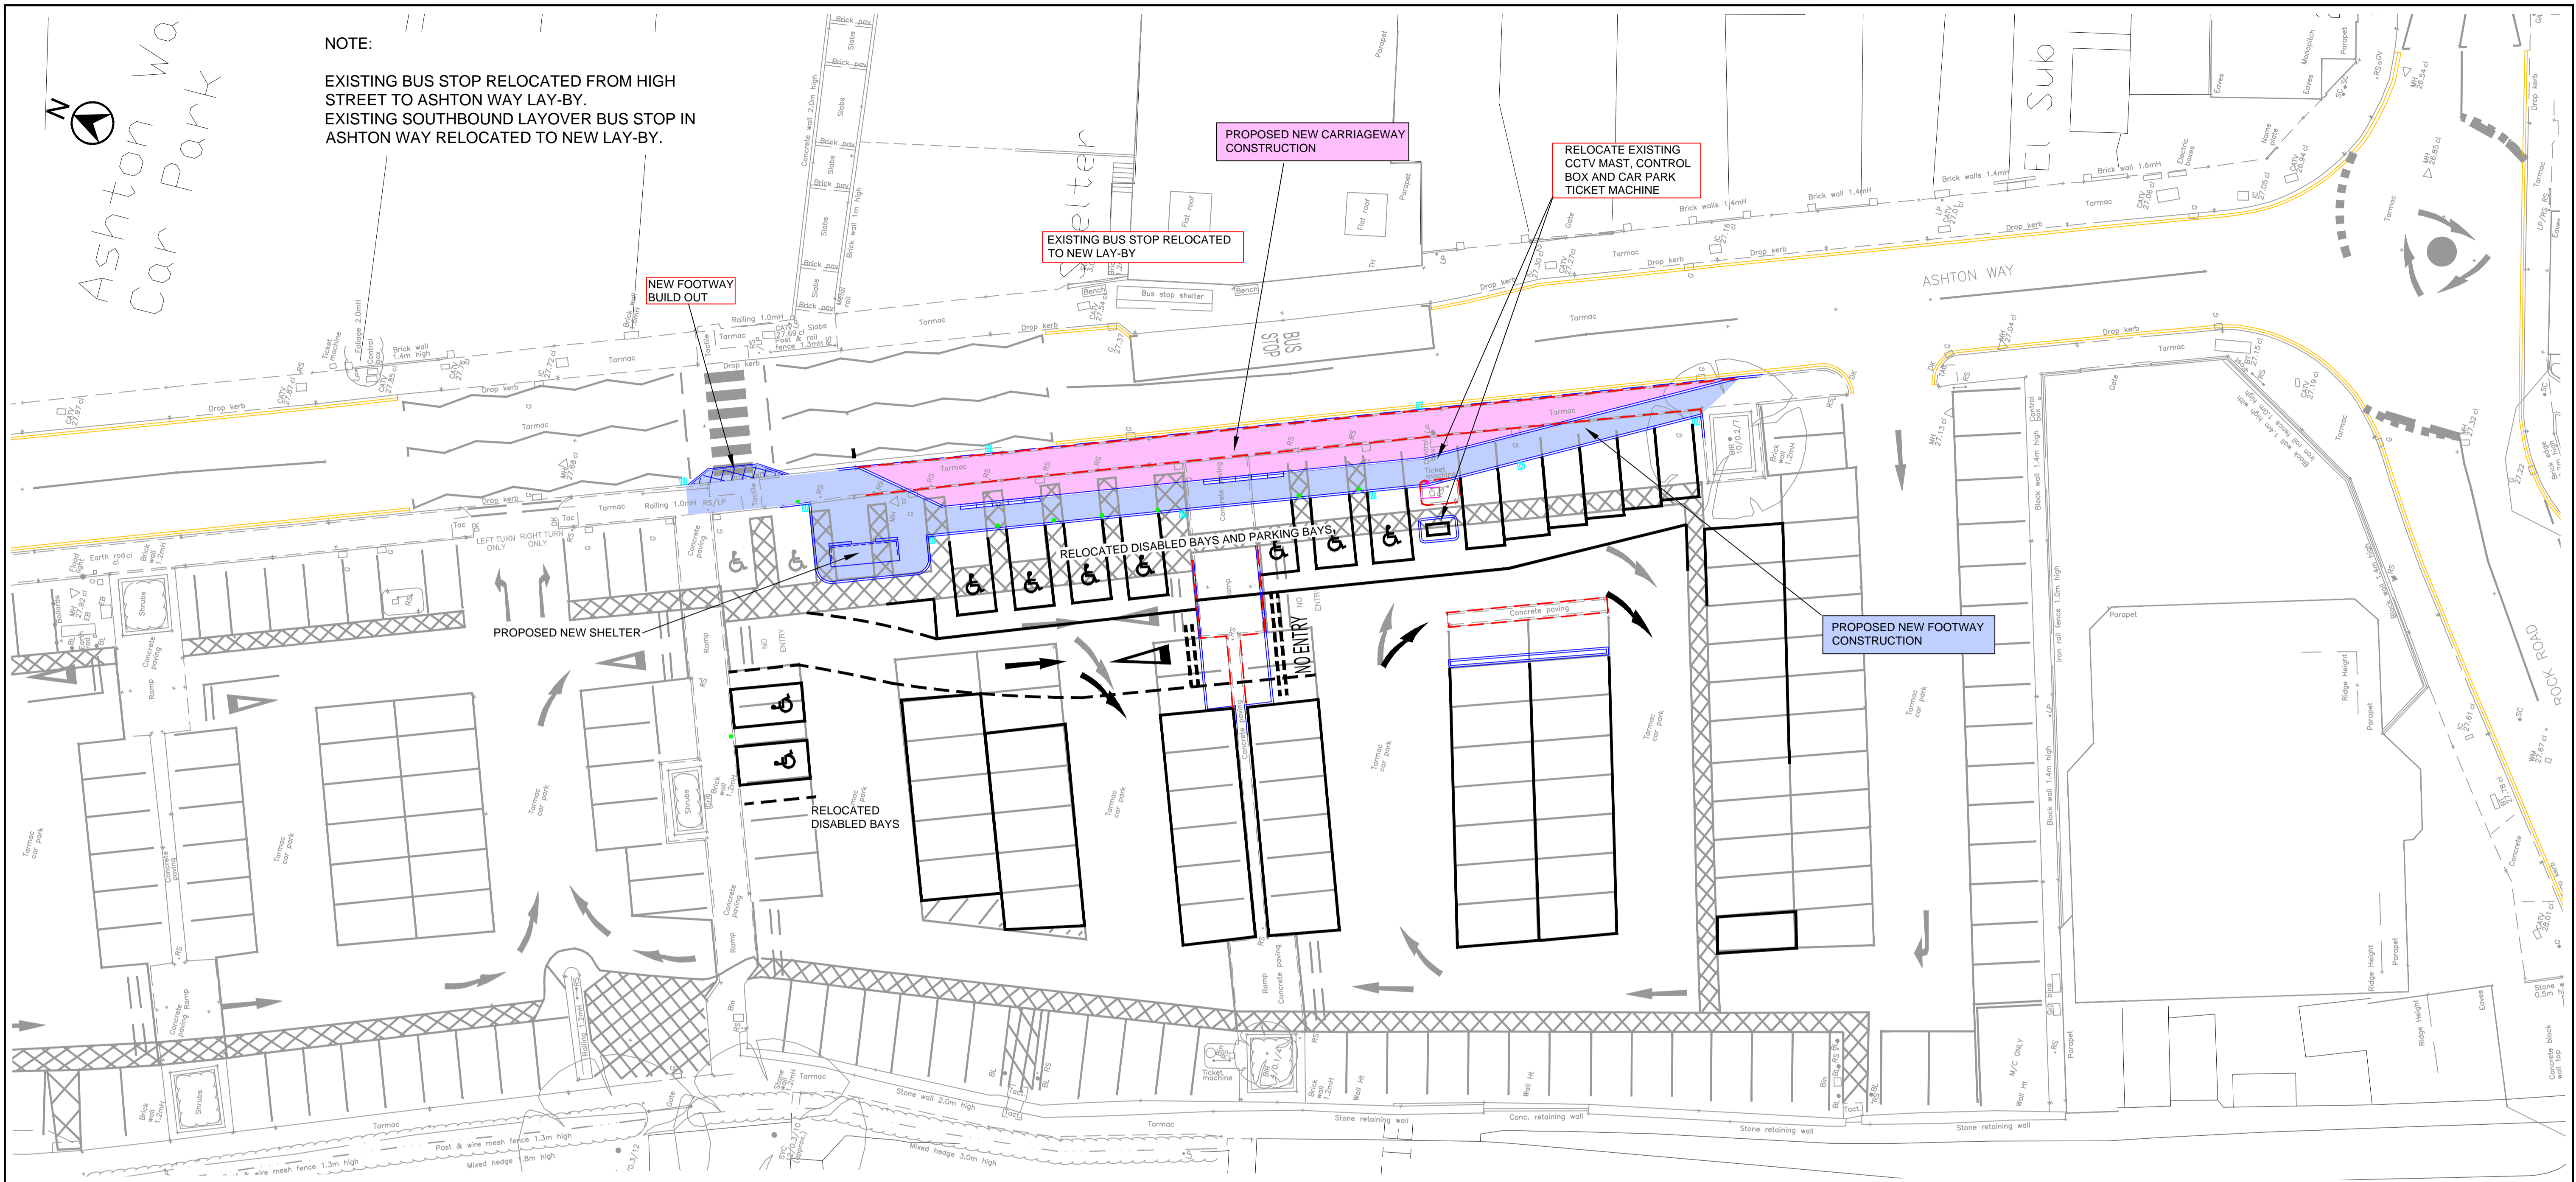

FOR PROPOSED LAYOUT OF HIGH STREET WORKS SEE Drwg. TC8840/04

ISSUED FOR INFORMATION

This map is based on Ordnance Survey material with the permission of the Controller of Her Majesty's Stationery Office Crown Copyright. Unauthorised reproduction infringes Crown Copyright and may lead to prosecution or civil proceedings. BATH AND NORTH EAST SOMERSET COUNCIL Licence No. 100023334

<p><b>Bath &amp; North East Somerset Council</b> KELVIN PACKER GROUP MANAGER HIGHWAYS AND TRAFFIC ENVIRONMENTAL SERVICES</p>	PRODUCED BY	SCHEME TITLE	DRAWING TITLE	D	02.02.17	MINOR PARKING LAYOUT AMENDMENTS	TRH	SRC	SF	DATE	OCT 2016	DRAWN BY	TRH	APPROVED BY	SJF		
	DESIGN GROUP	KEYNSHAM HIGH STREET ONE WAY LAYOUT TRIAL	ASHTON WAY BUS LAY-BY AND CAR PARK AMENDMENTS GENERAL ARRANGEMENT	C	23.01.17	ALTERATION TO BUS SHELTER LOCATION AND ZEBRA CROSSING BUILDOUT	LED	SRC	SF	SCALE	1:200@A1	CHECKED	SRC				
				B	08.12.16	FOOTWAY BUILD OUT ZEBRA CROSSING	DMM	SRC	SF	CLIENT REF.	KEYNSHAM HIGH STREET - ONE WAY TRIAL: ASHTON WAY LAY-BY AND CAR PARK AMENDMENTS GENERAL ARRANGEMENT						
				A	25.11.16	ISSUED FOR INFORMATION	TRH	SRC	SF	DRAWING No.	TC8840/02						
				-	21.10.16	FIRST DRAFT	TRH	SRC	SF	REV.	DATE	REVISIONS	DRWN.	CHKD.	APROV.	REV.	D