



DO NOT SCALE

Millimetres

0

10

100

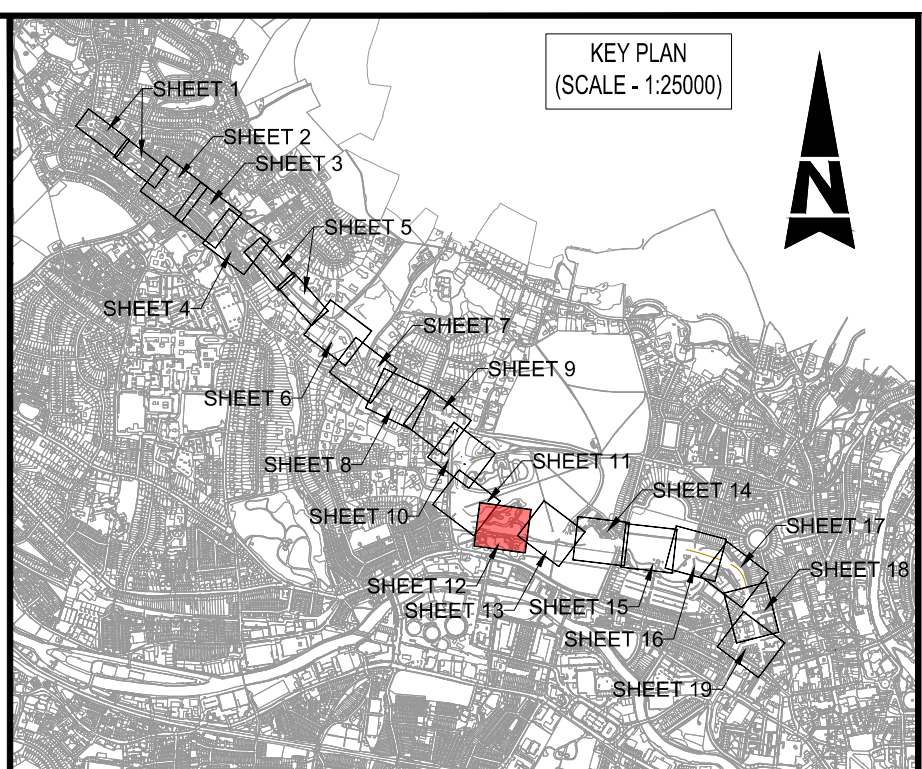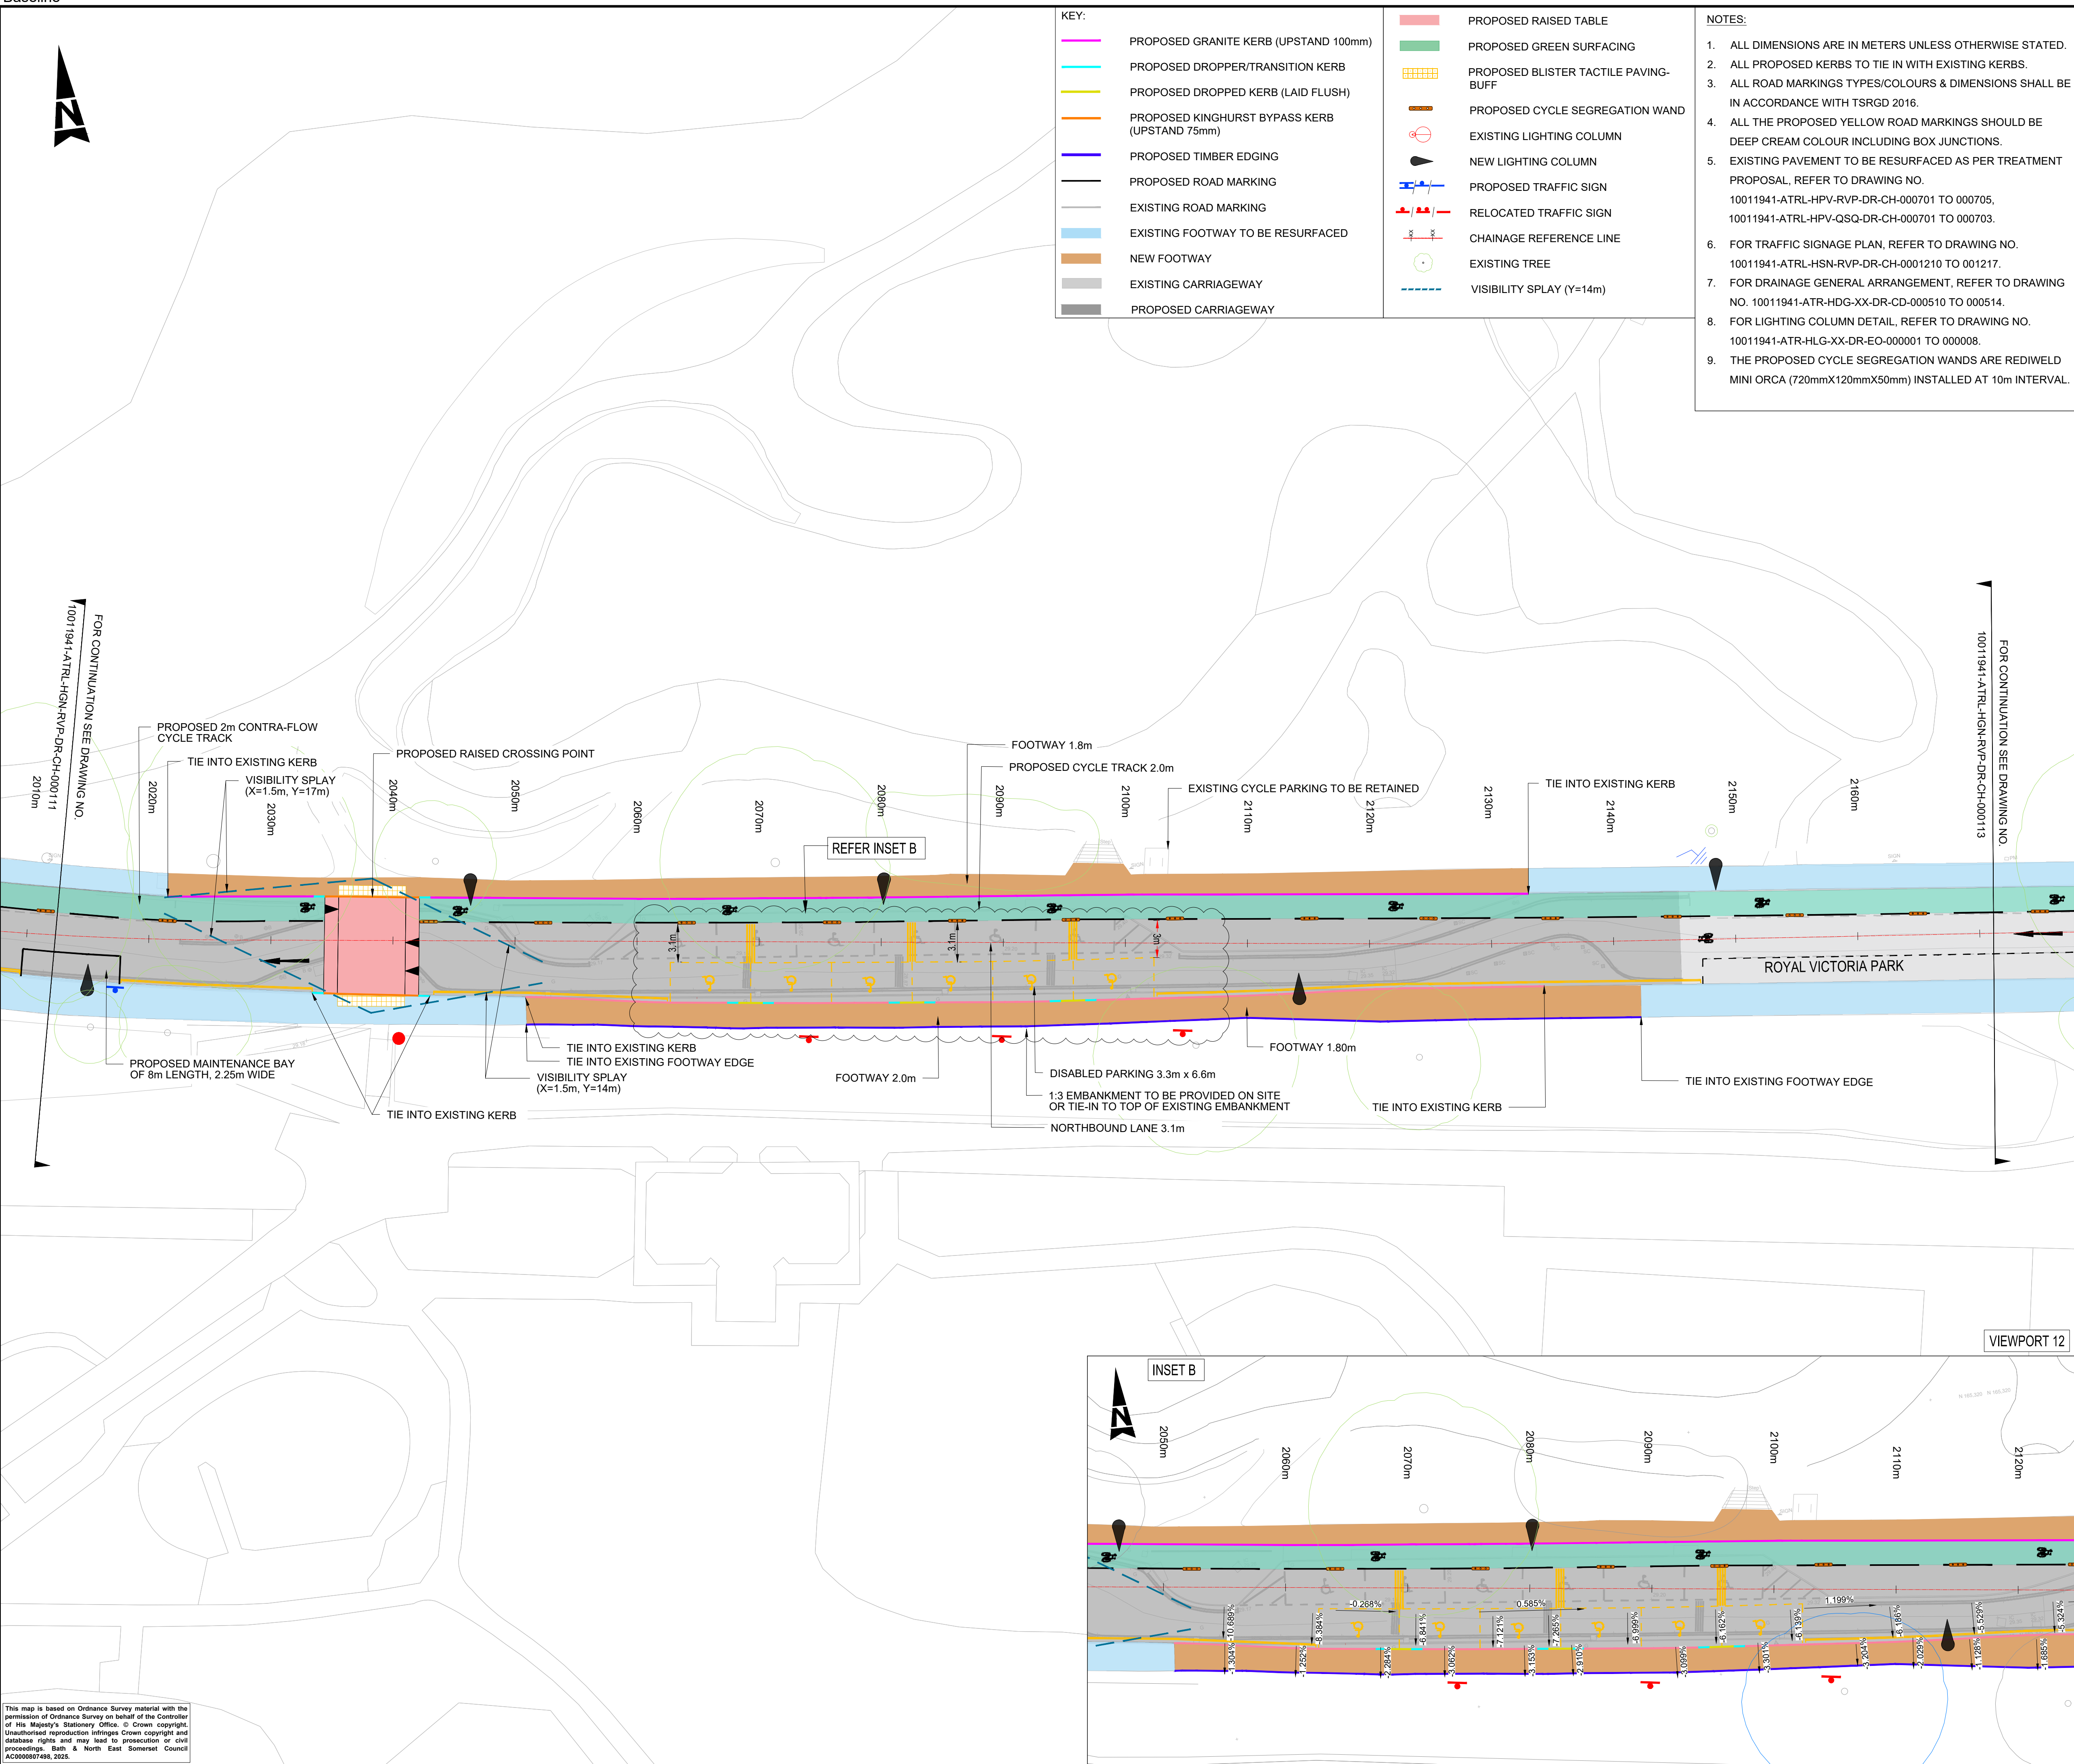

SAFETY, HEALTH AND ENVIRONMENTAL INFORMATION

In addition to the hazards/risks normally associated with the types of work detailed on this drawing, note the following significant residual risks (Reference designers risk register Document no. 100119418-ATR-GEN-XX-RE-ZM-000001)

Construction

- 1.Live Traffic
- 2.Buried Utilities
- 3.Tar bound presence unknown

Maintenance / Cleaning

- 1.Live Traffic
- 2.Buried Utilities
- 3.Tar bound presence unknown

Use

N/A

Decommissioning / Demolition

- 1.Live Traffic
- 2.Buried Utilities
- 3.Tar bound presence unknown

Status	Revision	Drawn	Checked	Reviewed	Authorised	Issue Date
Description						

Status	Revision	Drawn	Checked	Reviewed	Authorised	Issue Date
Description						

Status	Revision	Drawn	Checked	Reviewed	Authorised	Issue Date
S3	P01	HA	NV	AH	CB	21/04/26

Status	Revision	Drawn	Checked	Reviewed	Authorised	Issue Date
S3	P02	HA	NV	AH	CB	26/05/26

Status	Revision	Drawn	Checked	Reviewed	Authorised	Issue Date
S3	P03	HA	NV	CB	CB	10/07/26

Drawing Suitability	Status
FOR REVIEW / COMMENT	S3

AtkinsRéalis

Aztec West
500 Park Avenue
Almondsbury
Bristol
BS32 4RZ

Tel: +44 (0)1454 662000
+44 (0)1454 663333
www.atkinsrealis.com

Copyright © AtkinsRéalis (2026)

Bath & North Somerset Council

Improving People's Lives

Project Title
BWWCL - Weston Route

Drawing Title
**HIGH STREET TO PRINCES STREET
GENERAL ARRANGEMENT
SHEET 12 OF 19**

Drawing Number
Project
10011941 - ATRL - HGN - RVP - DR - CH - 000112

Location
Original Size: **A1** Scale: 1:250 Project Ref. No: 00119418 Sheet: 1 of 1 Rev: **P03**

This map is based on Ordnance Survey material with the permission of Ordnance Survey on behalf of the Controller of the Map. The map is reproduced by permission of the Controller of the Map.

Plotted: 10/07/2026 17:30:02 By: BISW4117