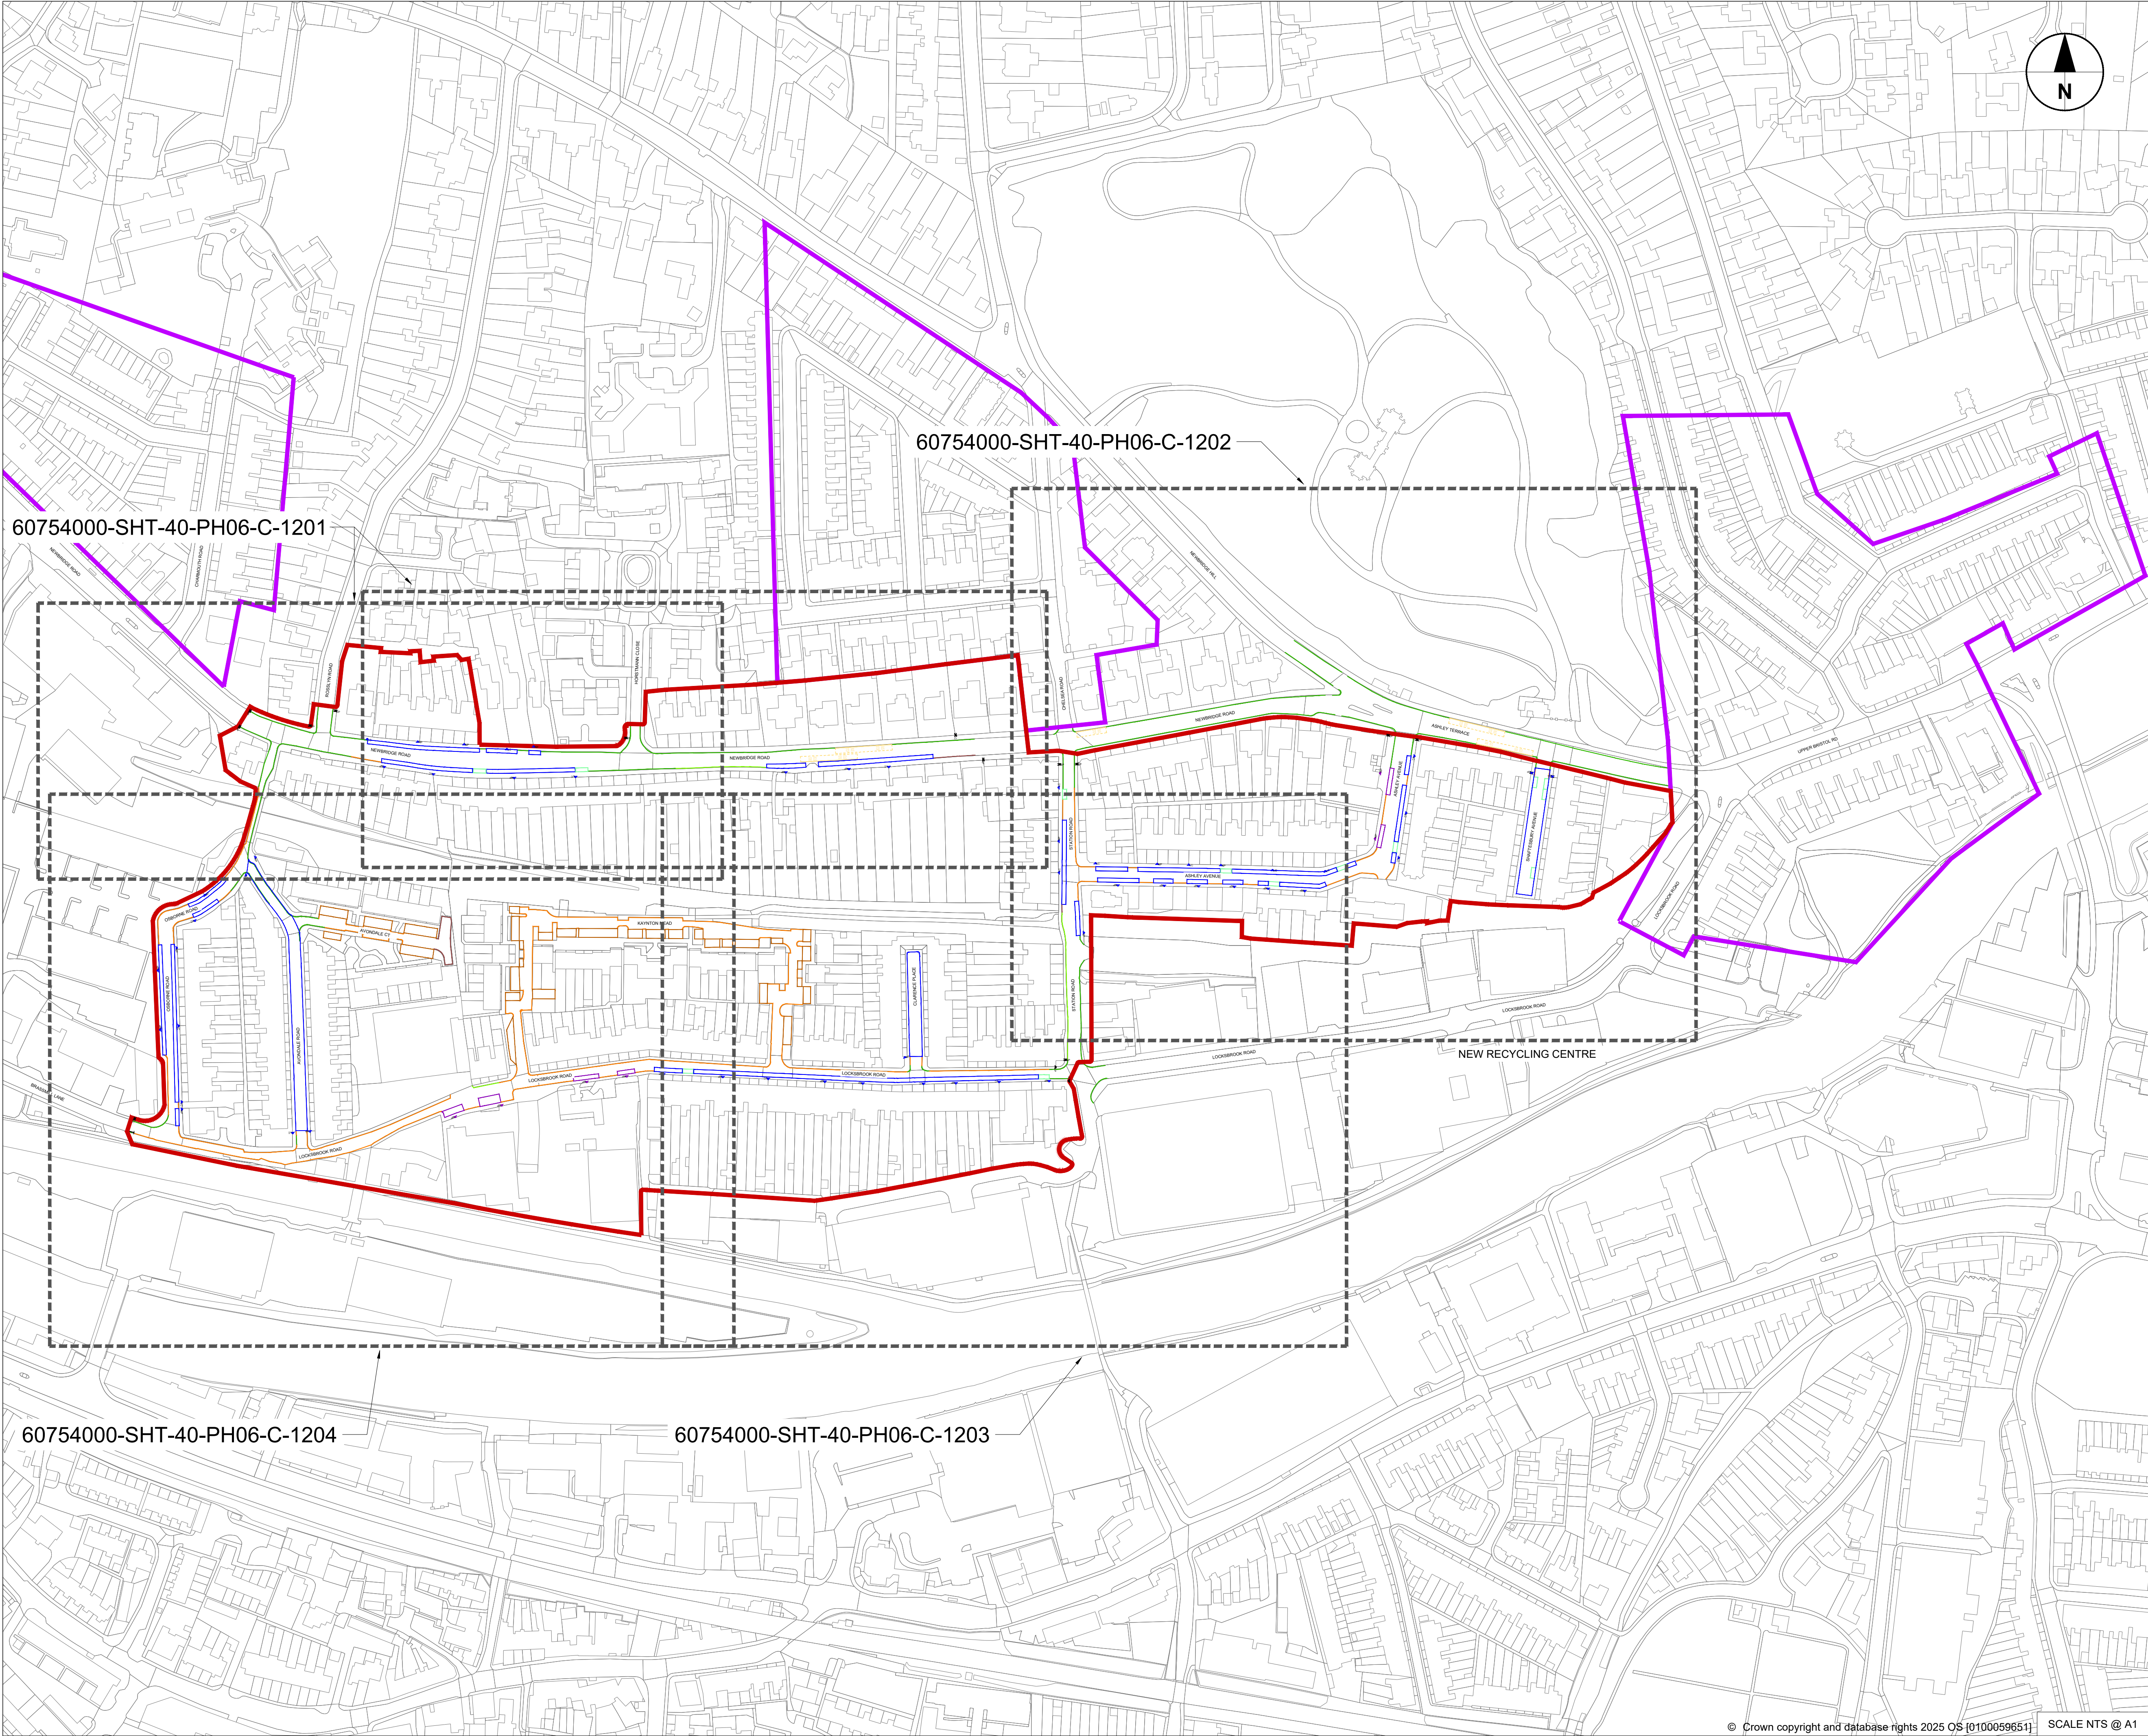


PROJECT

B&NES PROPOSED RESIDENTS PARKING ZONES

SCHEMATIC LAYOUT

CLIENT

Bath and North East Somerset Council

CONSULTANT

AECOM
6th Floor, 3 Rivergate,
Temple Quay, Bristol, BS1 6ER
+44 (0)117 9017000 Tel
+44 (0)117 9017099 Fax
www.aecom.com

GENERAL NOTES

1. Do not scale from this drawing. All dimensions and levels are in metres, unless otherwise stated.
2. All proposals illustrative only and subject to WECA and B&NES input.
3. Crown copyright all rights reserved. 2025 OS information provided by Bath and North East Somerset Council.

KEY

EXISTING FEATURES

- EXISTING RESIDENT PARKING ZONE BOUNDARY
- EXISTING DOUBLE YELLOW LINES
- EXISTING SINGLE YELLOW LINES
- EXISTING BUS STOPS

PROPOSED RPZ FEATURES

- PROPOSED RESIDENT PARKING ZONE BOUNDARY
- PROPOSED SINGLE YELLOW LINES
- PROPOSED DOUBLE YELLOW LINES
- PROPOSED PERMIT PARKING / ADVISORY DISABLED BAYS 8am-6pm
- PROPOSED RESIDENTS PERMIT HOLDER ONLY AREAS/BAYS 8am-6pm
- PROPOSED DUAL-USE BAYS (PERMIT HOLDERS OR 2 hrs NO RETURN WITHIN 1 HR) 8am - 6pm
- PROPOSED SIGN TO BE INSTALLED ON EXISTING POST
- PROPOSED SIGN TO BE INSTALLED ON NEW POST
- PROPOSED SIGN TO BE INSTALLED ON LIGHTING COLUMN

ISSUE/REVISION

P01	14/09/2026	First Issue
I/R	DATE	DESCRIPTION

PROJECT NUMBER


60754000

SHEET TITLE

NEW RESIDENT PARKING ZONE:
NEWBRIDGE WARD - OVERVIEW
PARKING SCHEMATIC

SHEET NUMBER

60754000-SHT-40-PH06-C-1200

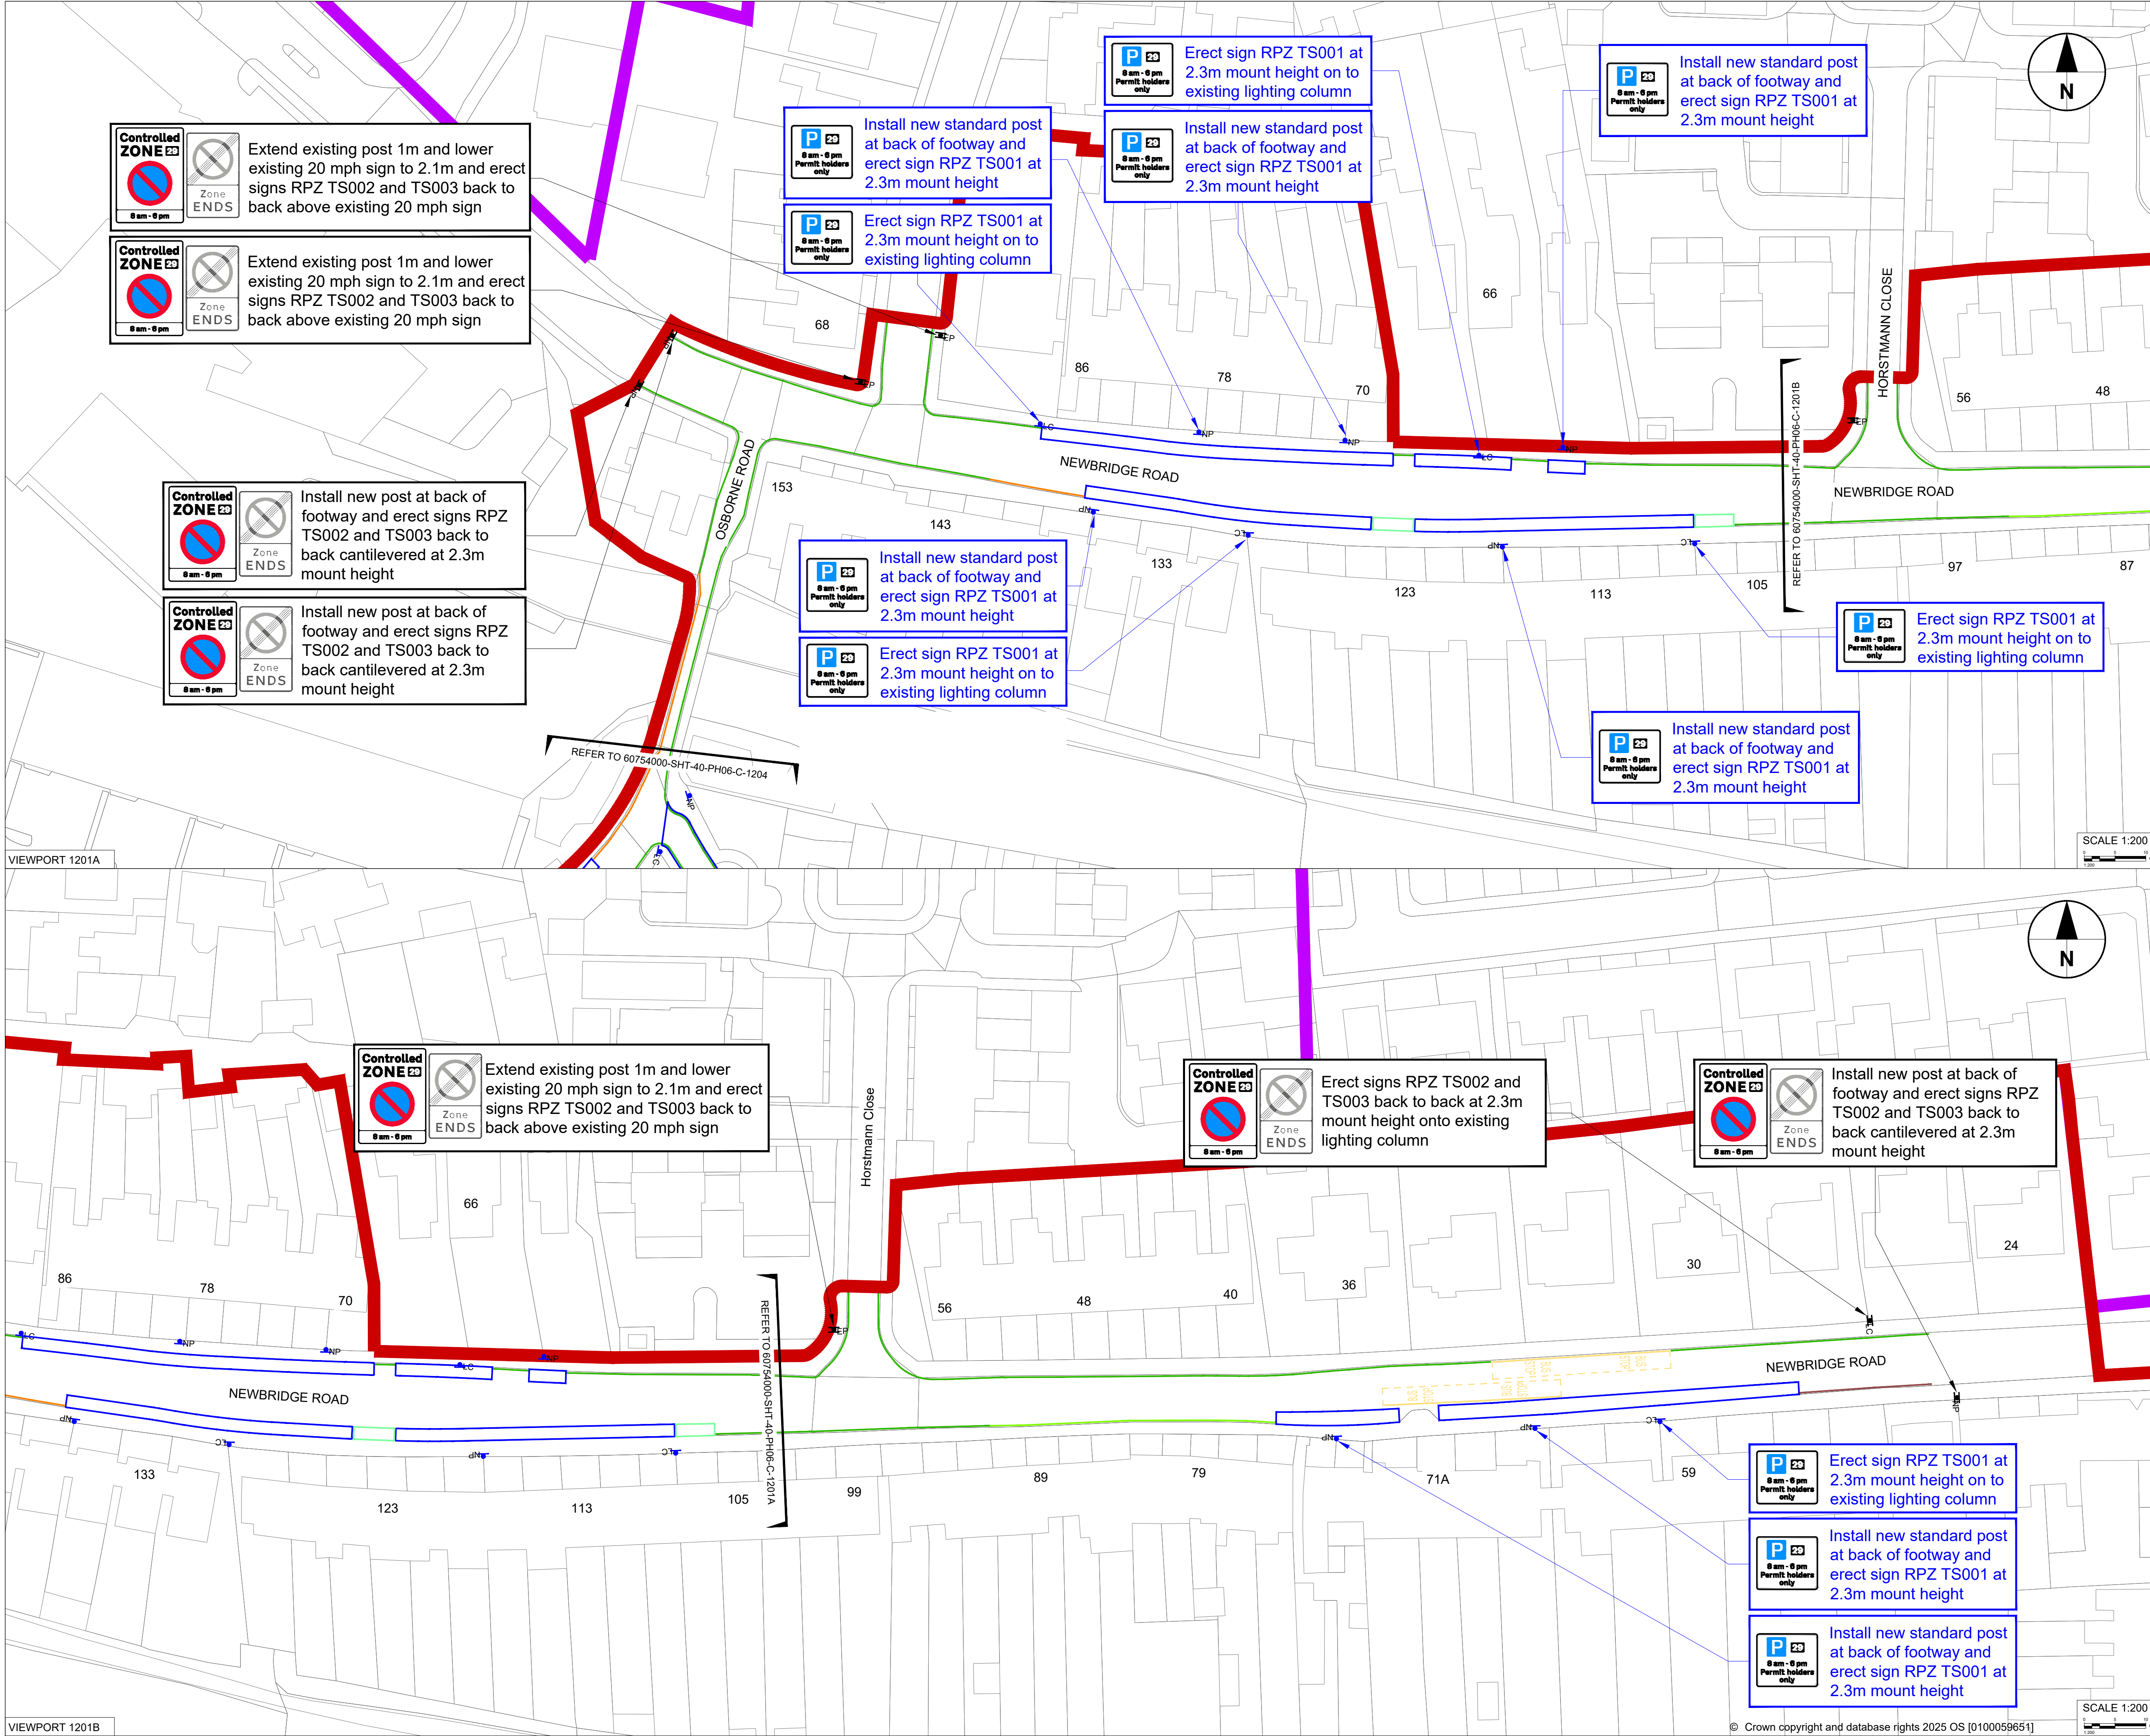

PROJECT

B&NES PROPOSED
RESIDENTS
PARKING ZONES

SCHEMATIC LAYOUT

CLIENT

Bath and North East
Somerset Council

CONSULTANT

AECOM
6th Floor, 3 Rivergate,
Temple Quay, Bristol, BS1 6ER
+44 (0)117 9017000 Tel
+44 (0)117 9017099 Fax
www.aecom.com

GENERAL NOTES

1. Do not scale from this drawing. All dimensions and levels are in metres, unless otherwise stated.
2. All proposals illustrative only and subject to WECA and B&NES input.
3. Crown copyright all rights reserved. 2025 OS information provided by Bath and North East Somerset Council.

KEY

EXISTING FEATURES

- EXISTING RESIDENT PARKING ZONE BOUNDARY
- EXISTING DOUBLE YELLOW LINES
- EXISTING SINGLE YELLOW LINES
- EXISTING BUS STOPS

PROPOSED RPZ FEATURES

- PROPOSED RESIDENT PARKING ZONE BOUNDARY
- PROPOSED SINGLE YELLOW LINES
- PROPOSED DOUBLE YELLOW LINES
- PROPOSED PERMIT PARKING / ADVISORY DISABLED BAYS 8am-6pm
- PROPOSED RESIDENTS PERMIT HOLDER ONLY AREAS/BAYS 8am-6pm
- PROPOSED DUAL-USE BAYS (PERMIT HOLDERS OR 2 hrs NO RETURN WITHIN 1 HR) 8am - 6pm
- PROPOSED SIGN TO BE INSTALLED ON EXISTING POST
- PROPOSED SIGN TO BE INSTALLED ON NEW POST
- PROPOSED SIGN TO BE INSTALLED ON LIGHTING COLUMN

ISSUE/REVISION

PO1	14/09/2026	First Issue
I/R	DATE	DESCRIPTION

PROJECT NUMBER



60754000

SHEET TITLE

NEW RESIDENT PARKING ZONE:
NEWBRIDGE WARD - OVERVIEW
PARKING SCHEMATIC

SHEET NUMBER

60754000-SHT-40-PH06-C-1201

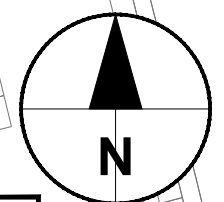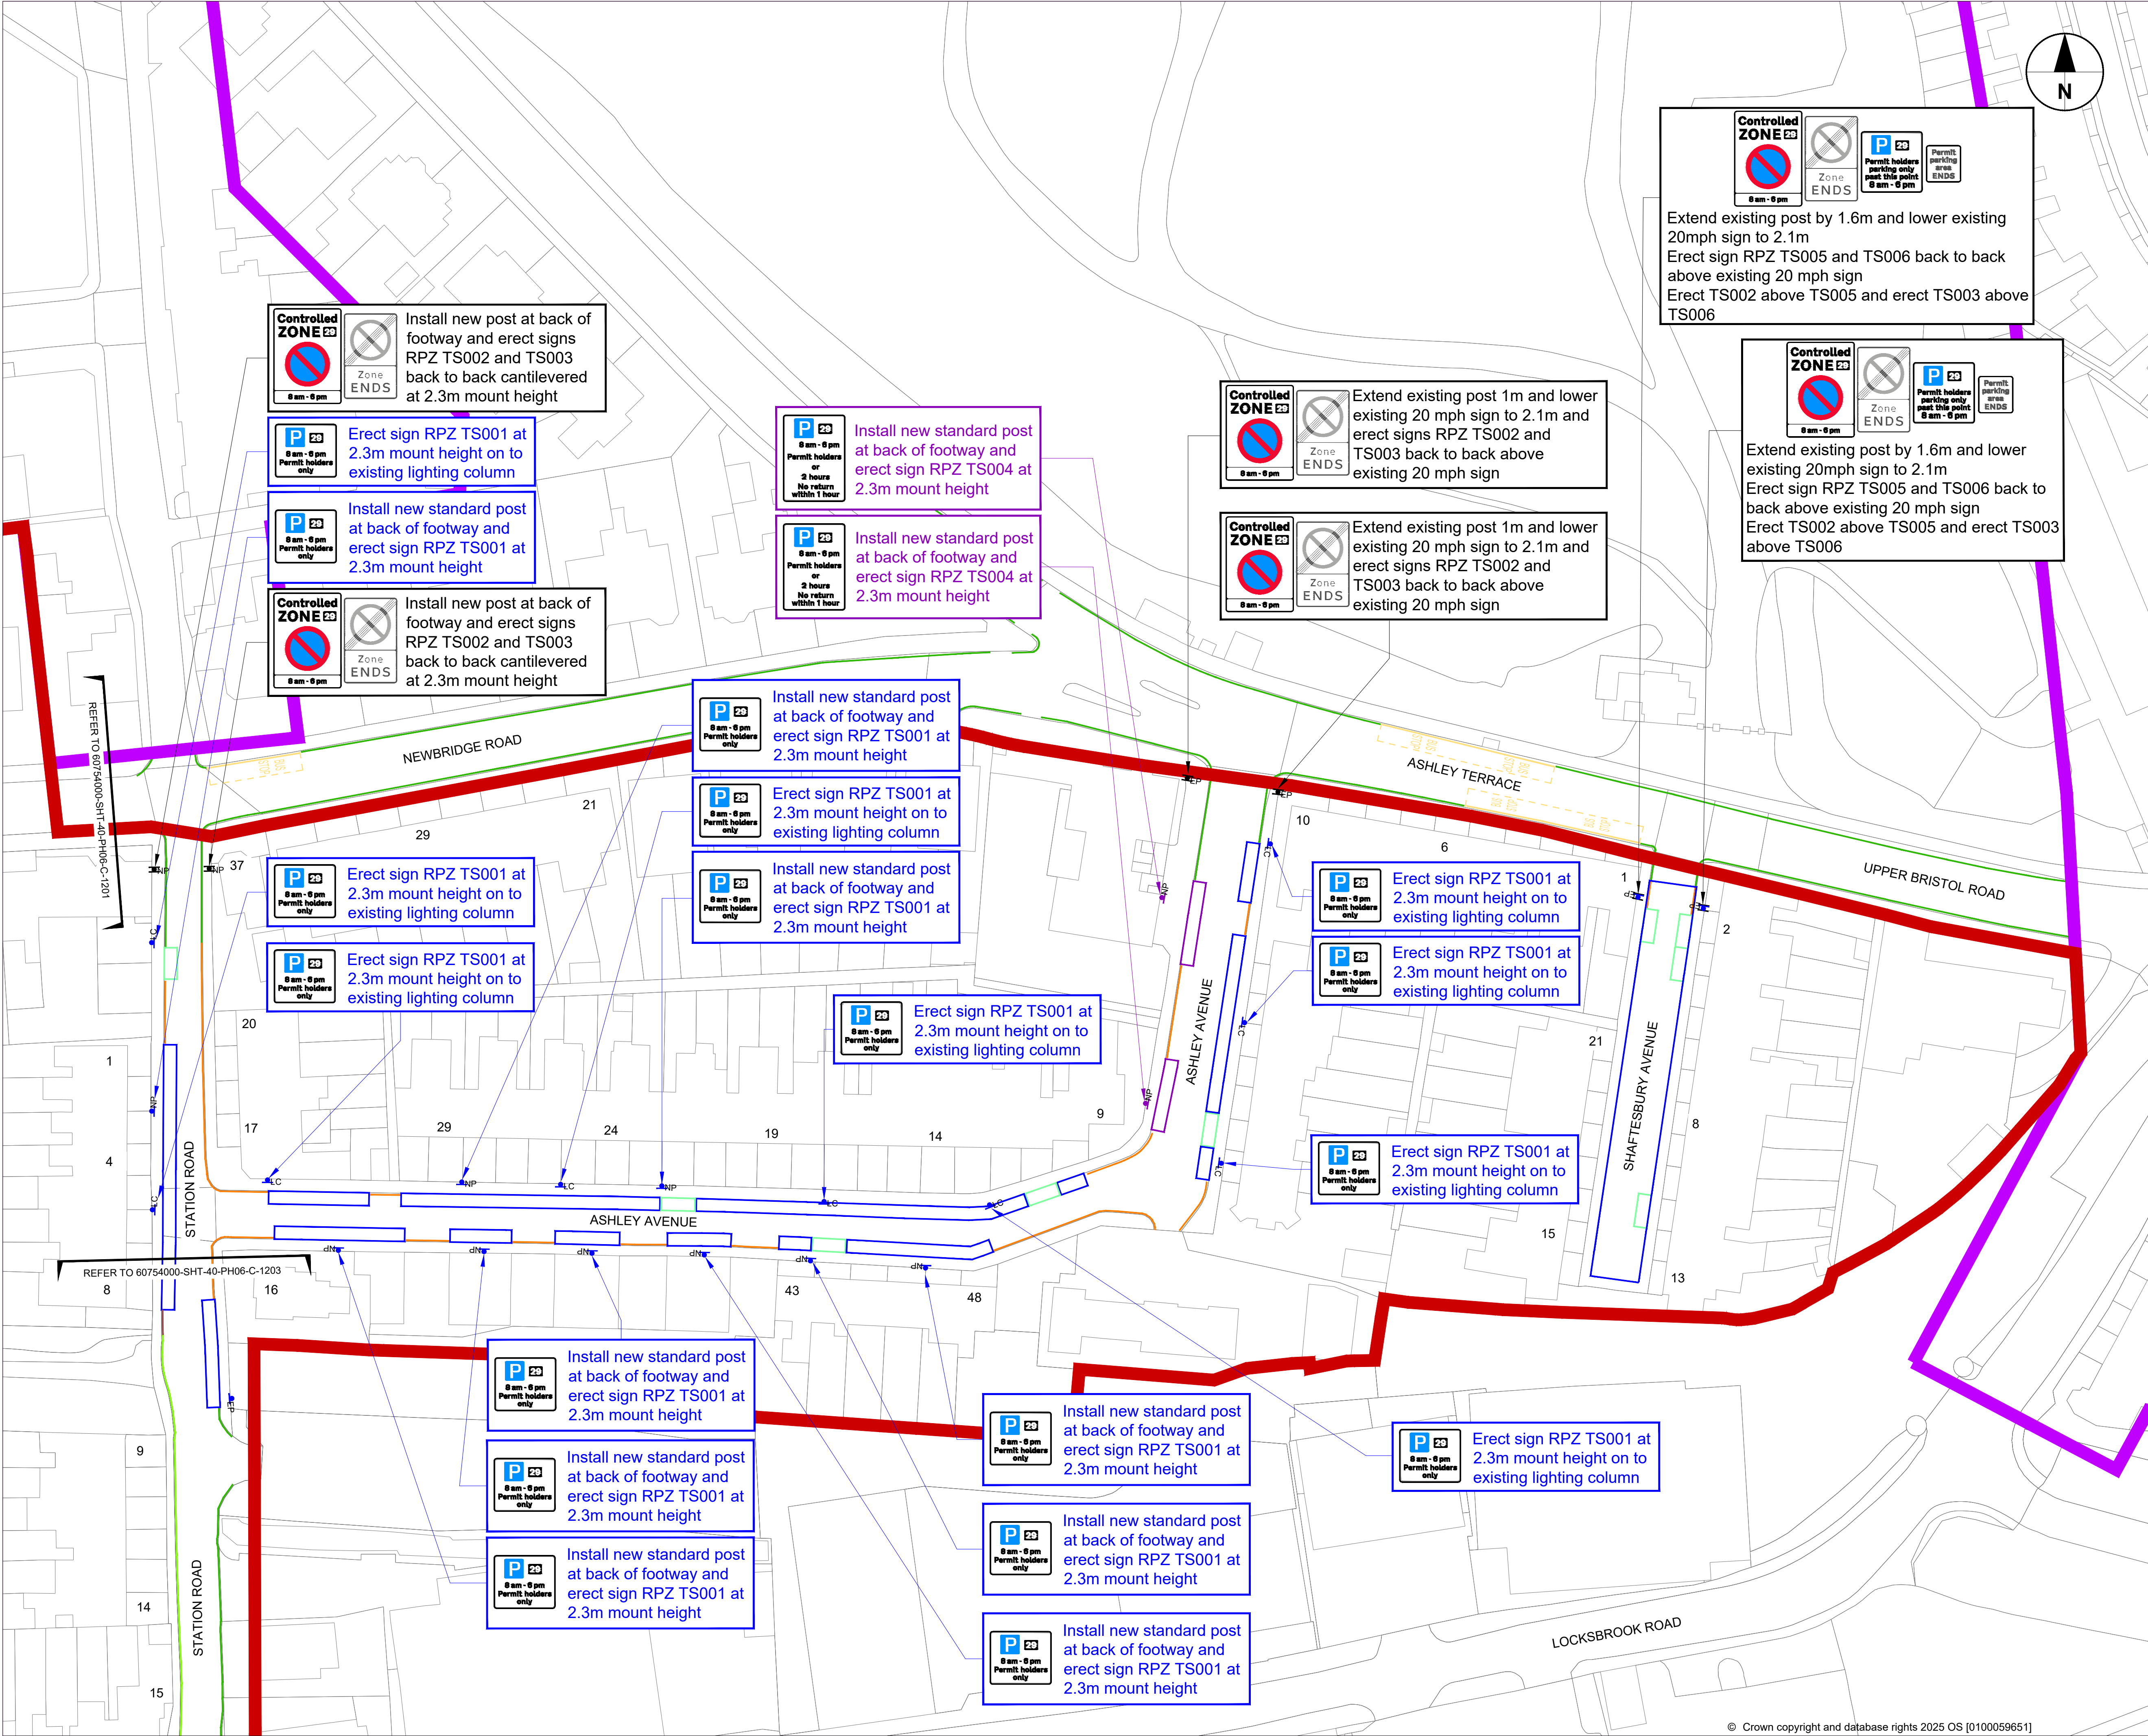

Controlled ZONE 23
8 am - 6 pm

Zone ENDS

P 23
8 am - 6 pm
Permit holders only

Permit holders parking only past this point 8 am - 6 pm

Permit parking area ENDS

Extend existing post by 1.6m and lower existing 20mph sign to 2.1m
Erect sign RPZ TS005 and TS006 back to back above existing 20 mph sign
Erect TS002 above TS005 and erect TS003 above TS006

Controlled ZONE 23
8 am - 6 pm

Zone ENDS

P 23
8 am - 6 pm
Permit holders only

Permit holders parking only past this point 8 am - 6 pm

Permit parking area ENDS

Extend existing post by 1.6m and lower existing 20mph sign to 2.1m
Erect sign RPZ TS005 and TS006 back to back above existing 20 mph sign
Erect TS002 above TS005 and erect TS003 above TS006

Controlled ZONE 23
8 am - 6 pm

Zone ENDS

Extend existing post 1m and lower existing 20 mph sign to 2.1m and erect signs RPZ TS002 and TS003 back to back above existing 20 mph sign

Controlled ZONE 23
8 am - 6 pm

Zone ENDS

Extend existing post 1m and lower existing 20 mph sign to 2.1m and erect signs RPZ TS002 and TS003 back to back above existing 20 mph sign

P 23
8 am - 6 pm
Permit holders only

No return within 1 hour

Install new standard post at back of footway and erect sign RPZ TS004 at 2.3m mount height

P 23
8 am - 6 pm
Permit holders only

No return within 1 hour

Install new standard post at back of footway and erect sign RPZ TS004 at 2.3m mount height

Controlled ZONE 23
8 am - 6 pm

Zone ENDS

Install new post at back of footway and erect signs RPZ TS002 and TS003 back to back cantilevered at 2.3m mount height

P 23
8 am - 6 pm
Permit holders only

Erect sign RPZ TS001 at 2.3m mount height on to existing lighting column

P 23
8 am - 6 pm
Permit holders only

Install new standard post at back of footway and erect sign RPZ TS001 at 2.3m mount height

Controlled ZONE 23
8 am - 6 pm

Zone ENDS

Install new post at back of footway and erect signs RPZ TS002 and TS003 back to back cantilevered at 2.3m mount height

P 23
8 am - 6 pm
Permit holders only

Install new standard post at back of footway and erect sign RPZ TS001 at 2.3m mount height

P 23
8 am - 6 pm
Permit holders only

Erect sign RPZ TS001 at 2.3m mount height on to existing lighting column

P 23
8 am - 6 pm
Permit holders only

Install new standard post at back of footway and erect sign RPZ TS001 at 2.3m mount height

P 23
8 am - 6 pm
Permit holders only

Erect sign RPZ TS001 at 2.3m mount height on to existing lighting column

P 23
8 am - 6 pm
Permit holders only

Erect sign RPZ TS001 at 2.3m mount height on to existing lighting column

P 23
8 am - 6 pm
Permit holders only

Erect sign RPZ TS001 at 2.3m mount height on to existing lighting column

P 23
8 am - 6 pm
Permit holders only

Erect sign RPZ TS001 at 2.3m mount height on to existing lighting column

P 23
8 am - 6 pm
Permit holders only

Erect sign RPZ TS001 at 2.3m mount height on to existing lighting column

P 23
8 am - 6 pm
Permit holders only

Erect sign RPZ TS001 at 2.3m mount height on to existing lighting column

P 23
8 am - 6 pm
Permit holders only

Install new standard post at back of footway and erect sign RPZ TS001 at 2.3m mount height

P 23
8 am - 6 pm
Permit holders only

Install new standard post at back of footway and erect sign RPZ TS001 at 2.3m mount height

P 23
8 am - 6 pm
Permit holders only

Install new standard post at back of footway and erect sign RPZ TS001 at 2.3m mount height

P 23
8 am - 6 pm
Permit holders only

Install new standard post at back of footway and erect sign RPZ TS001 at 2.3m mount height

P 23
8 am - 6 pm
Permit holders only

Install new standard post at back of footway and erect sign RPZ TS001 at 2.3m mount height

P 23
8 am - 6 pm
Permit holders only

Install new standard post at back of footway and erect sign RPZ TS001 at 2.3m mount height

P 23
8 am - 6 pm
Permit holders only

Erect sign RPZ TS001 at 2.3m mount height on to existing lighting column



PROJECT

B&NES PROPOSED RESIDENTS PARKING ZONES
SCHEMATIC LAYOUT

CLIENT

Bath and North East Somerset Council

CONSULTANT

AECOM
6th Floor, 3 Rivergate,
Temple Quay, Bristol, BS1 6ER
+44 (0)117 9017000 Tel
+44 (0)117 9017099 Fax
www.aecom.com

GENERAL NOTES

- Do not scale from this drawing. All dimensions and levels are in metres, unless otherwise stated.
- All proposals illustrative only and subject to WECA and B&NES input.
- Crown copyright all rights reserved. 2025 OS information provided by Bath and North East Somerset Council.

KEY

- EXISTING FEATURES**
- EXISTING RESIDENT PARKING ZONE BOUNDARY
 - EXISTING DOUBLE YELLOW LINES
 - EXISTING SINGLE YELLOW LINES
 - EXISTING BUS STOPS
- PROPOSED RPZ FEATURES**
- PROPOSED RESIDENT PARKING ZONE BOUNDARY
 - PROPOSED SINGLE YELLOW LINES
 - PROPOSED DOUBLE YELLOW LINES
 - PROPOSED PERMIT PARKING / ADVISORY DISABLED BAYS 8am-6pm
 - PROPOSED RESIDENTS PERMIT HOLDER ONLY AREAS/BAYS 8am-6pm
 - PROPOSED DUAL-USE BAYS (PERMIT HOLDERS OR 2 hrs NO RETURN WITHIN 1 HR) 8am - 6pm
 - PROPOSED SIGN TO BE INSTALLED ON EXISTING POST
 - PROPOSED SIGN TO BE INSTALLED ON NEW POST
 - PROPOSED SIGN TO BE INSTALLED ON LIGHTING COLUMN

ISSUE/REVISION

P01	14/09/2026	First Issue
I/R	DATE	DESCRIPTION

PROJECT NUMBER

60754000




SHEET TITLE

NEW RESIDENT PARKING ZONE: NEWBRIDGE WARD - OVERVIEW PARKING SCHEMATIC

SHEET NUMBER

60754000-SHT-40-PH06-C-1202

This drawing has been prepared for the use of AECOM's client. It may not be used, modified, reproduced or relied upon by third parties, except as agreed by AECOM or as required by law. AECOM accepts no responsibility, and denies any liability whatsoever, to any party that uses or relies on this drawing without AECOM's express written consent. All measurements must be obtained from the stated dimensions.

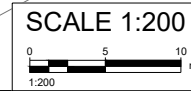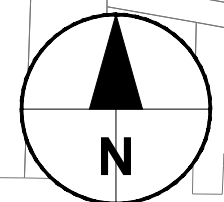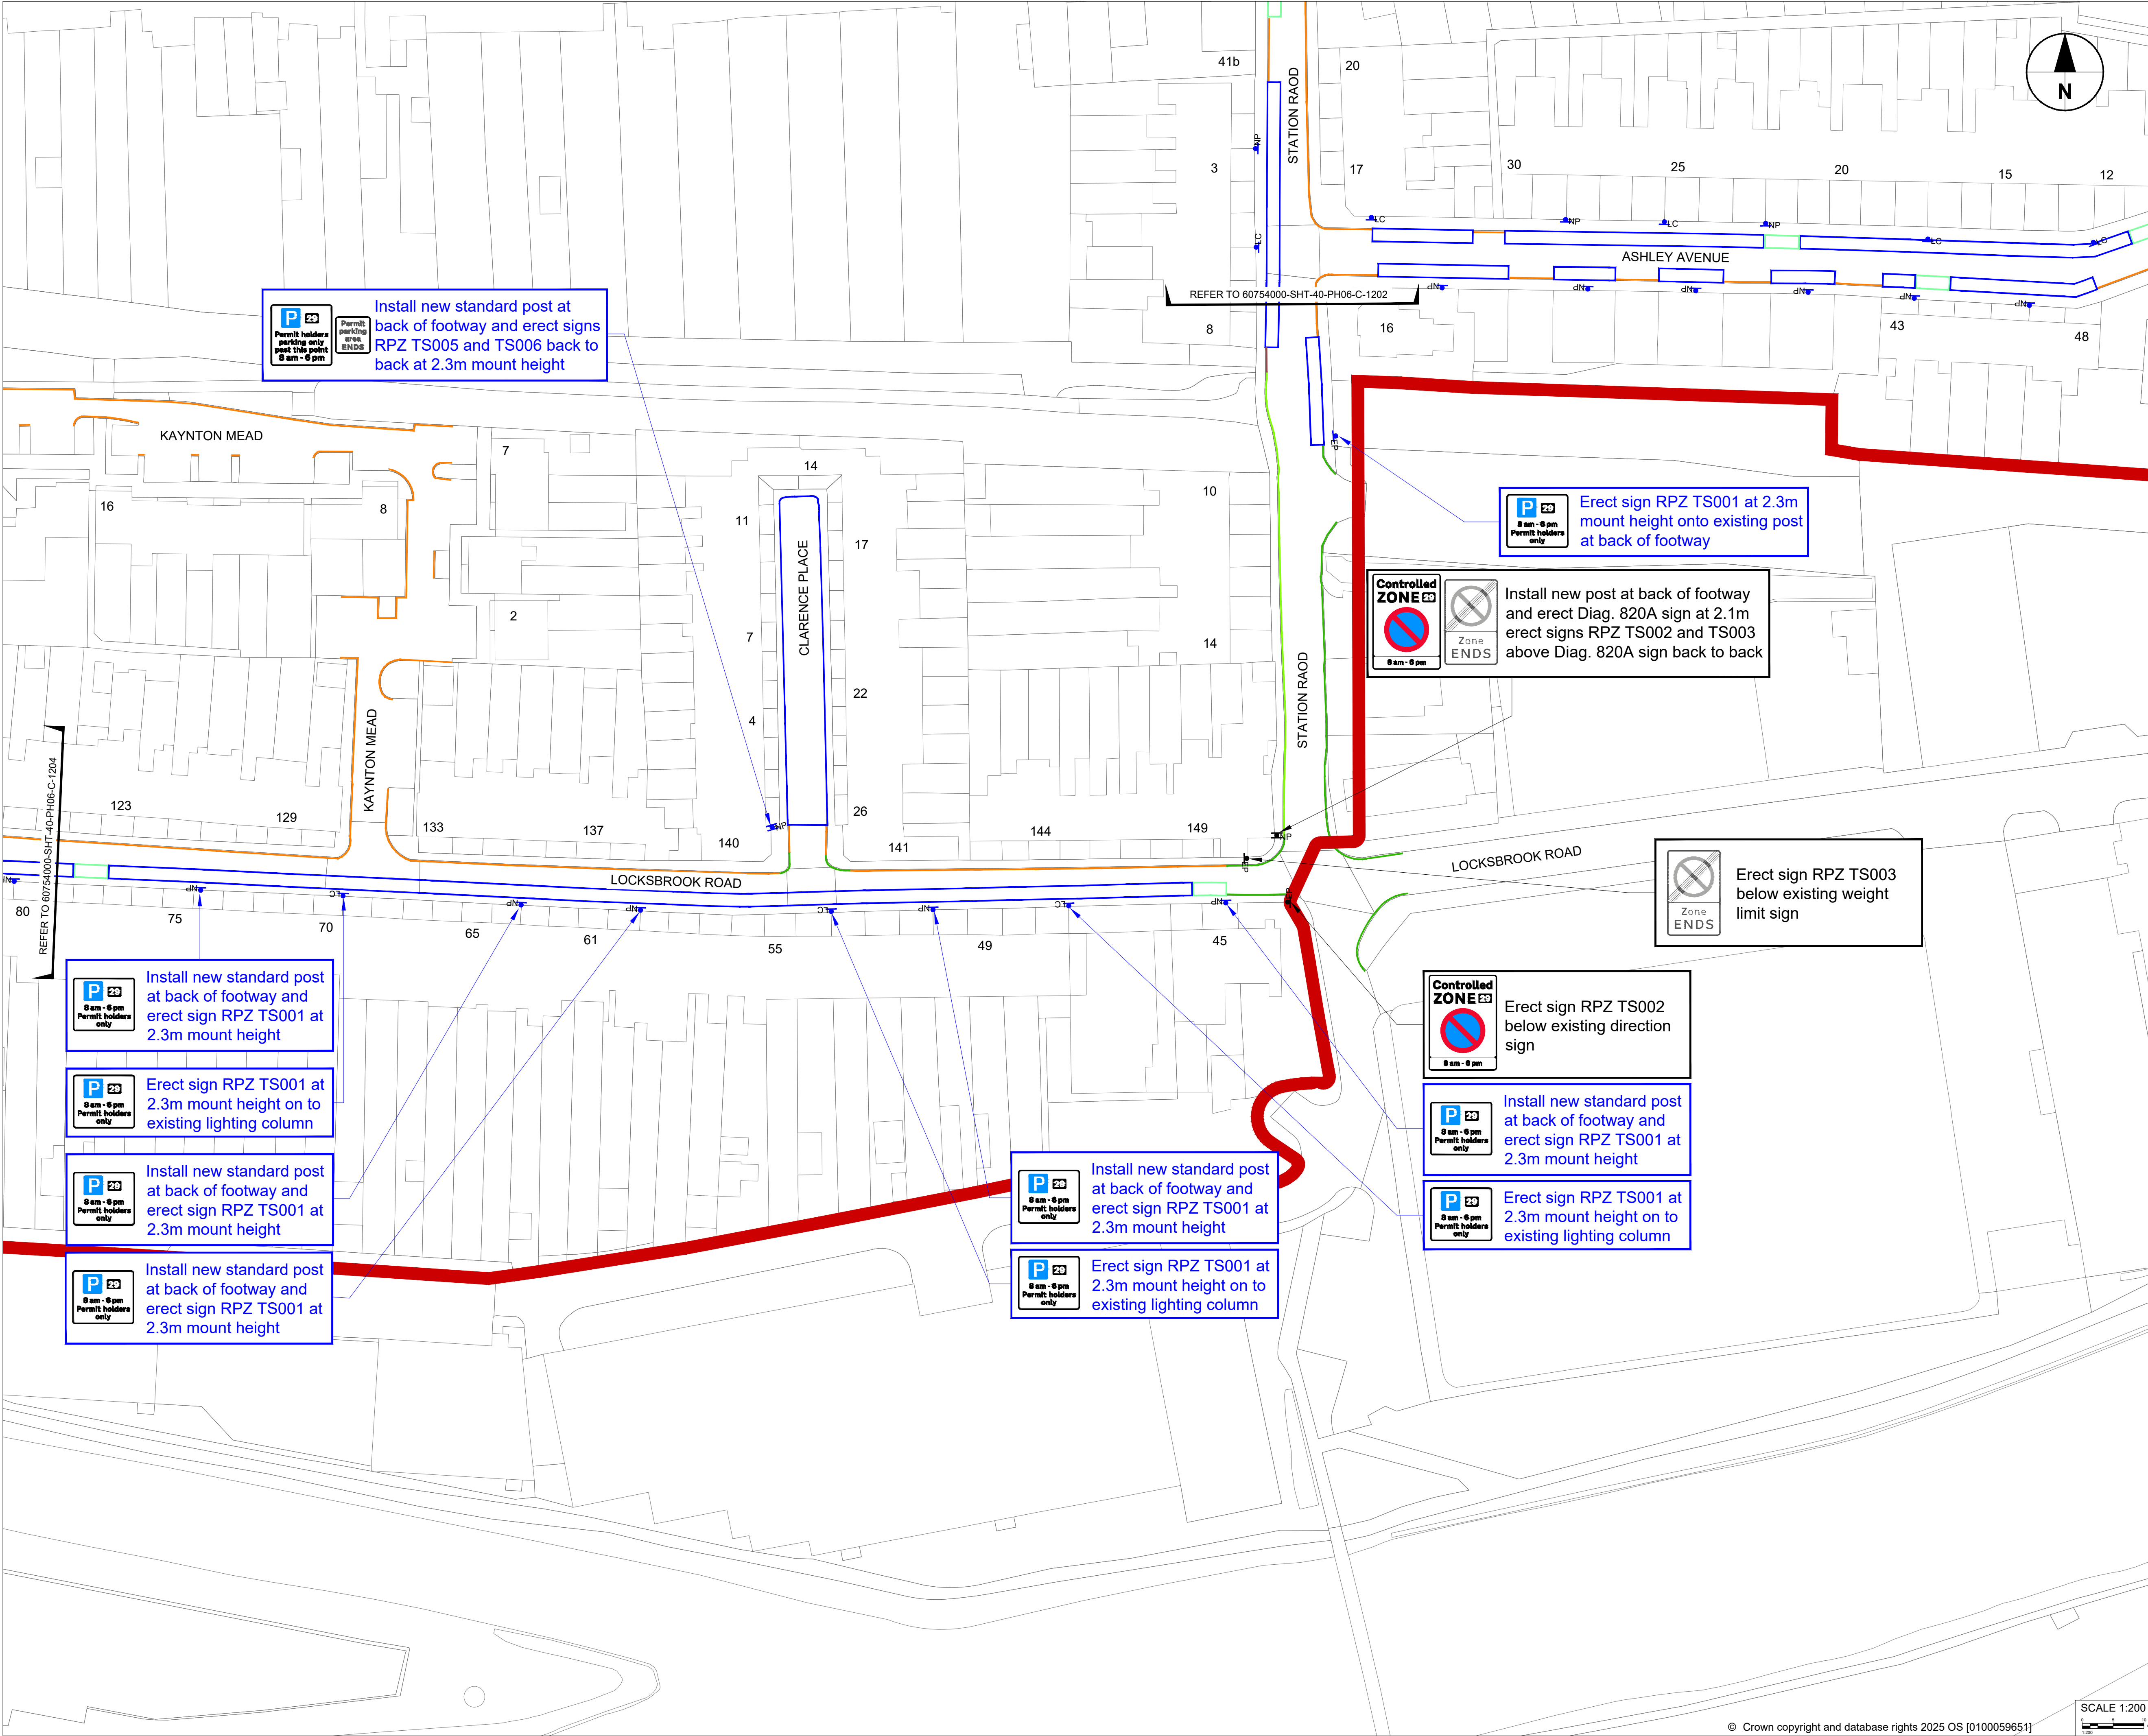

This drawing has been prepared for the use of AECOM's client. It may not be used, modified, reproduced or relied upon by third parties, except as agreed by AECOM or as required by law. AECOM accepts no responsibility, and denies any liability whatsoever, to any party that uses or relies on this drawing without AECOM's express written consent. All measurements must be obtained from the stated dimensions.

PROJECT

B&NES PROPOSED RESIDENTS PARKING ZONES

SCHEMATIC LAYOUT

CLIENT

Bath and North East Somerset Council

CONSULTANT

AECOM
6th Floor, 3 Rivergate,
Temple Quay, Bristol, BS1 6ER
+44 (0)117 9017000 Tel
+44 (0)117 9017099 Fax
www.aecom.com

GENERAL NOTES

- Do not scale from this drawing. All dimensions and levels are in metres, unless otherwise stated.
- All proposals illustrative only and subject to WECA and B&NES input.
- Crown copyright all rights reserved. 2025 OS information provided by Bath and North East Somerset Council.

KEY

EXISTING FEATURES

- EXISTING RESIDENT PARKING ZONE BOUNDARY
- EXISTING DOUBLE YELLOW LINES
- EXISTING SINGLE YELLOW LINES
- EXISTING BUS STOPS

PROPOSED RPZ FEATURES

- PROPOSED RESIDENT PARKING ZONE BOUNDARY
- PROPOSED SINGLE YELLOW LINES
- PROPOSED DOUBLE YELLOW LINES
- PROPOSED PERMIT PARKING / ADVISORY DISABLED BAYS 8am-6pm
- PROPOSED RESIDENTS PERMIT HOLDER ONLY AREAS/BAYS 8am-6pm
- PROPOSED DUAL-USE BAYS (PERMIT HOLDERS OR 2 hrs NO RETURN WITHIN 1 HR) 8am - 6pm

Legend for sign types:

- EP PROPOSED SIGN TO BE INSTALLED ON EXISTING POST
- NP PROPOSED SIGN TO BE INSTALLED ON NEW POST
- LC PROPOSED SIGN TO BE INSTALLED ON LIGHTING COLUMN

ISSUE/REVISION		
P01	14/09/2026	First Issue
I/R	DATE	DESCRIPTION

PROJECT NUMBER


60754000

SHEET TITLE

NEW RESIDENT PARKING ZONE: NEWBRIDGE WARD - OVERVIEW PARKING SCHEMATIC

SHEET NUMBER

60754000-SHT-40-PH06-C-1203

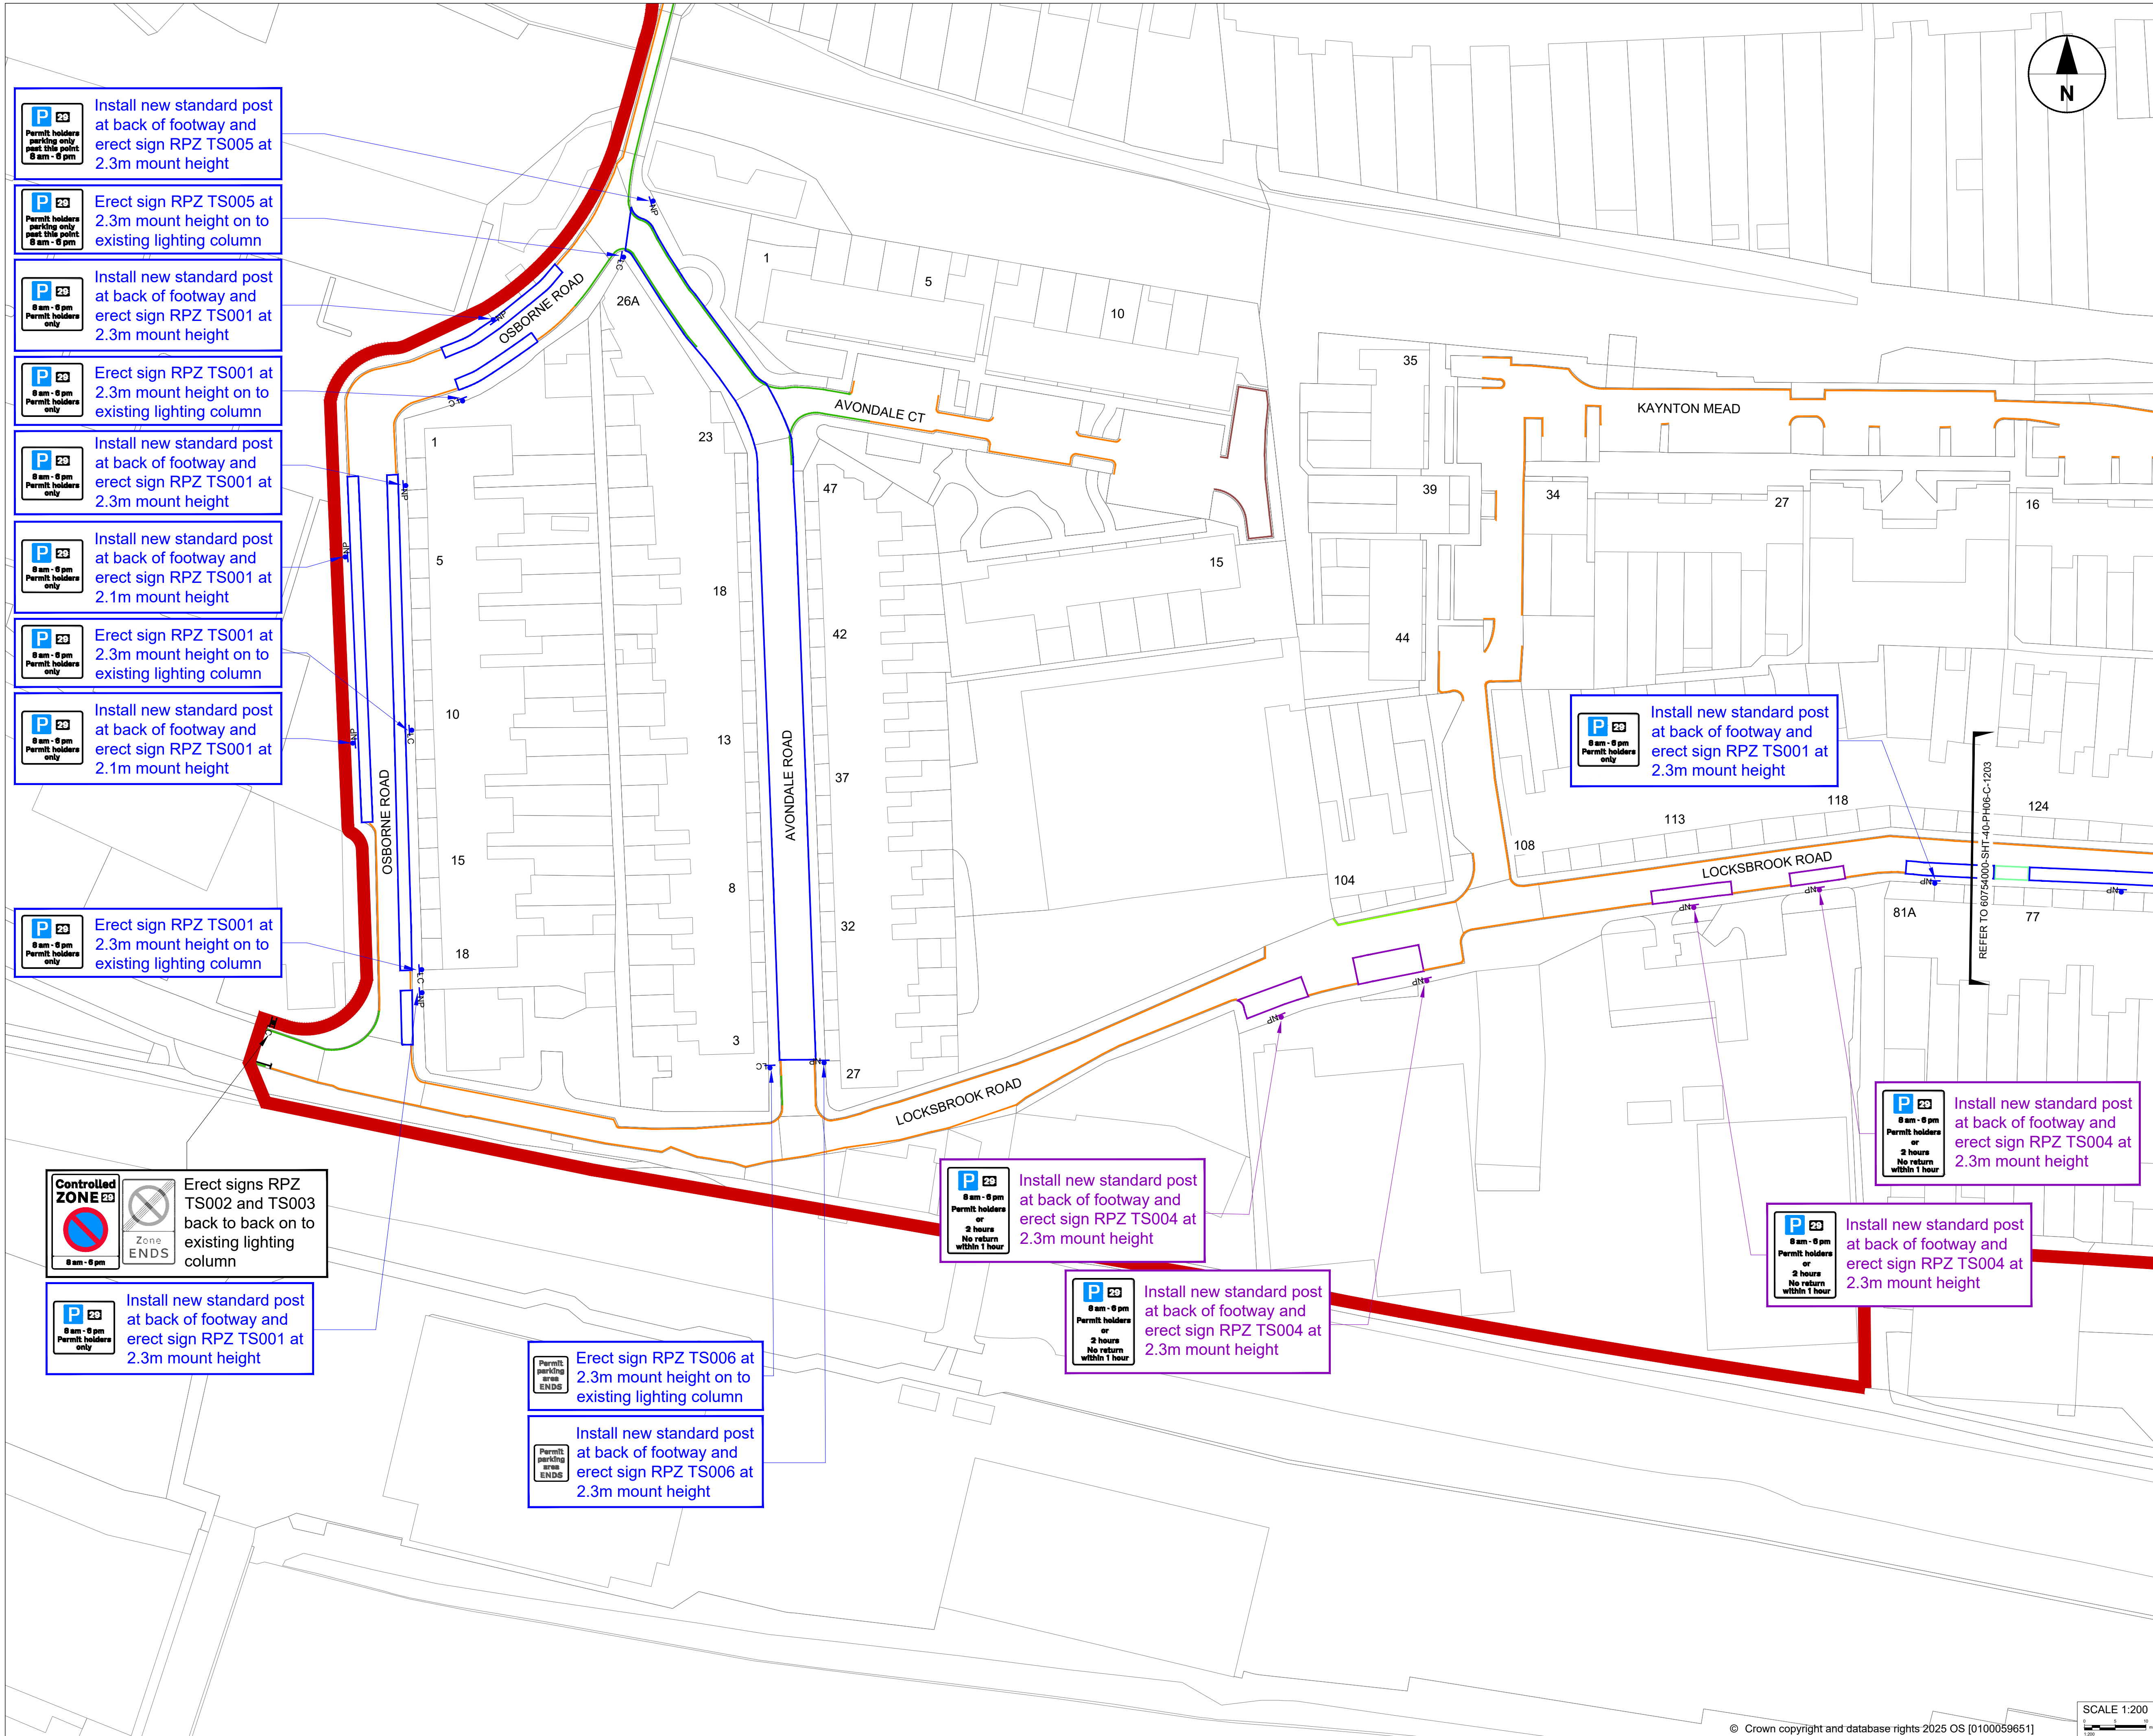

This drawing has been prepared for the use of AECOM's client. It may not be used, modified, reproduced or relied upon by third parties, except as agreed by AECOM or as required by law. AECOM accepts no responsibility, and denies any liability whatsoever, to any party that uses or relies on this drawing without AECOM's express written consent. Do not scale this document. All measurements must be obtained from the stated dimensions.



PROJECT

B&NES PROPOSED RESIDENTS PARKING ZONES

SCHEMATIC LAYOUT

CLIENT

Bath and North East Somerset Council

CONSULTANT

AECOM
6th Floor, 3 Rivergate,
Temple Quay, Bristol, BS1 6ER
+44 (0)117 9017000 Tel
+44 (0)117 9017099 Fax
www.aecom.com

GENERAL NOTES

1. Do not scale from this drawing. All dimensions and levels are in metres, unless otherwise stated.
2. All proposals illustrative only and subject to WECA and B&NES input.
3. Crown copyright all rights reserved. 2025 OS information provided by Bath and North East Somerset Council.

KEY

EXISTING FEATURES

- EXISTING RESIDENT PARKING ZONE BOUNDARY
- EXISTING DOUBLE YELLOW LINES
- EXISTING SINGLE YELLOW LINES
- EXISTING BUS STOPS

PROPOSED RPZ FEATURES

- PROPOSED RESIDENT PARKING ZONE BOUNDARY
- PROPOSED SINGLE YELLOW LINES
- PROPOSED DOUBLE YELLOW LINES
- PROPOSED PERMIT PARKING / ADVISORY DISABLED BAYS 8am-6pm
- PROPOSED RESIDENTS PERMIT HOLDER ONLY AREAS/BAYS 8am-6pm
- PROPOSED DUAL-USE BAYS (PERMIT HOLDERS OR 2 hrs NO RETURN WITHIN 1 HR) 8am - 6pm
- PROPOSED SIGN TO BE INSTALLED ON EXISTING POST
- PROPOSED SIGN TO BE INSTALLED ON NEW POST
- PROPOSED SIGN TO BE INSTALLED ON LIGHTING COLUMN

ISSUE/REVISION

P01	14/06/2026	First Issue
I/R	DATE	DESCRIPTION

PROJECT NUMBER

60754000

SHEET TITLE


NEW RESIDENT PARKING ZONE:
NEWBRIDGE WARD - OVERVIEW
PARKING SCHEMATIC

SHEET NUMBER

60754000-SHT-40-PH06-C-1204



Scheme Reference TS001			
TSRGD Ref. S20-2-			
Letter colour	BLACK	x-height	25.0
Background	WHITE	SIGN FACE	
Boarder	BLACK	Width	405mm
Material	Class R3B-UK	Height	485mm
Quantity	48	Area	0.20sq.m

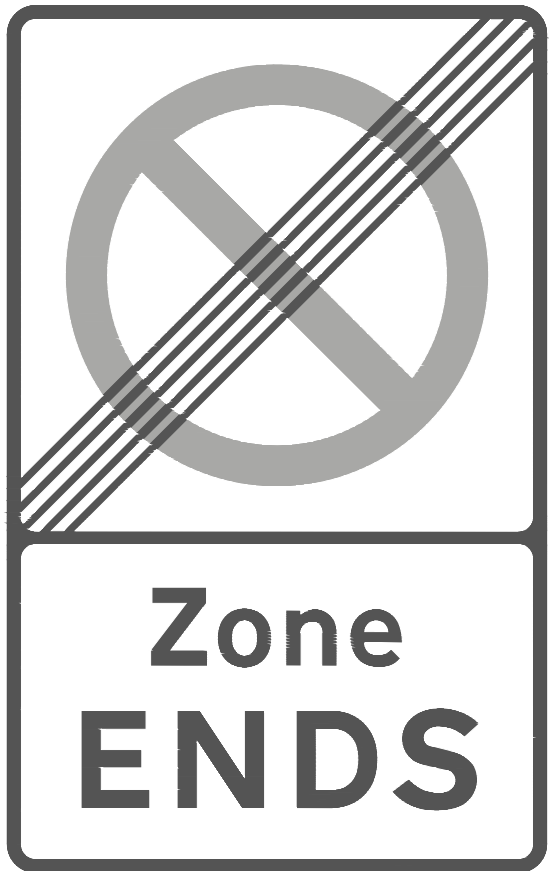


Scheme Reference TS003			
TSRGD Ref. S7-2-1- Diag No. 664			
Letter colour	BLACK	x-height	
Background	WHITE	SIGN FACE	
Boarder	BLACK	Width	575mm
Material	Class R3B-UK	Height	920mm
Quantity	16	Area	0.53sq.m
* Area reduced for rounded corners			



Scheme Reference TS005			
TSRGD Ref. S20-2-			
Letter colour	BLACK	x-height	40.0
Background	WHITE	SIGN FACE	
Boarder	BLACK	Width	645mm
Material	Class R3B-UK	Height	640mm
Quantity	5	Area	0.41sq.m



Scheme Reference TS002			
TSRGD Ref. S20-2-			
Letter colour	BLACK	x-height	37.5
Background	WHITE	SIGN FACE	
Boarder	BLACK	Width	690mm
Material	Class R3B-UK	Height	970mm
Quantity	16	Area	0.67sq.m

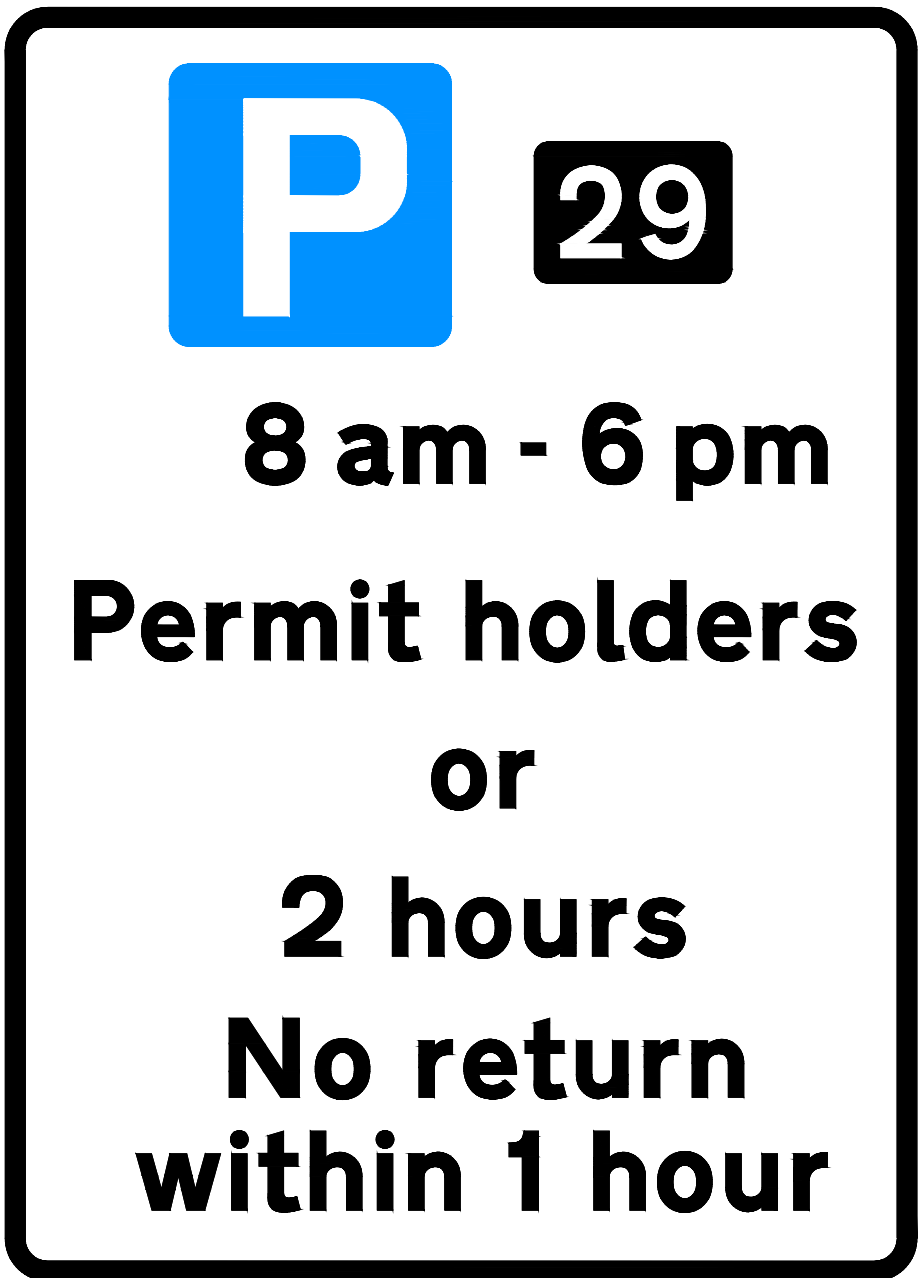

Scheme Reference TS004			
TSRGD Ref. S20-2-			
Letter colour	BLACK	x-height	25.0
Background	WHITE	SIGN FACE	
Boarder	BLACK	Width	405mm
Material	Class R3B-UK	Height	565mm
Quantity	6	Area	0.23sq.m



Scheme Reference TS006			
TSRGD Ref. S20-2-			
Letter colour	BLACK	x-height	40.0
Background	WHITE	SIGN FACE	
Boarder	BLACK	Width	370mm
Material	Class R3B-UK	Height	390mm
Quantity	5	Area	0.14sq.m

1. Do not scale from this drawing. All dimensions and levels are in metres, unless otherwise stated.
2. All proposals illustrative only and subject to WECA and B&NES input.
3. Crown copyright all rights reserved. 2025 OS information provided by Bath and North East Somerset Council.

P01	14/09/2026	First Issue
I/R	DATE	DESCRIPTION