

SAFETY, HEALTH AND ENVIRONMENTAL INFORMATION

THE FOLLOWING NOTES HIGHLIGHT SIGNIFICANT RESIDUAL HAZARDS IDENTIFIED BY THE DESIGNER. TYPICAL HAZARDS THAT SHOULD BE IDENTIFIED BY A COMPETENT CONTRACTOR ARE NOT INCLUDED. THE CONTRACTOR SHALL CARRY OUT THE WORKS USING AN APPROVED SAFE SYSTEM OF WORK.

DESIGN RISKS HAVE BEEN INCLUDED IN AECOM'S ASSOCIATED SAFETY IN DESIGN WORKBOOK (60668625-ACM-GEN-15-RK-HW-0000001).

REF.	HAZARD DESCRIPTION
A	OVERHEAD POWER CABLES
B	HIGHER THAN AVERAGE PEAK PEDESTRIAN TRAFFIC DUE TO "NEWBRIDGE PRIMARY SCHOOL" 30m TO THE NORTH OF THE PROPOSED WORKS
C	GPR SURVEYS SHOW THE PRESENCE OF UNDERGROUND UTILITIES (---) NEAR PROPOSED SIGN LOCATION. CONTRACTOR TO PERFORM CAT AND GENNY SURVEY PRIOR TO DIG

KEY CONTINUED

- RECOMMENDED STOPPING SIGHT DISTANCE OF 25m (MANUAL FOR STREETS SSD FOR 20mph)
- ACHIEVABLE STOPPING SIGHT DISTANCE
- UTILITIES COVERS TO REMAIN IN SITU AND ADJUSTED TO SUIT FINISHED LEVELS



PROJECT
B&NES LIVEABLE NEIGHBOURHOODS
CLIENT

Bath & North East Somerset Council

Improving People's Lives

CONSULTANT

AECOM
3rd Floor, Portwall Place, Portwall
Bristol BS1 6NA
United Kingdom
+44 (0) 117 9017000
www.aecom.com

NOTES

- THIS DRAWING IS PRODUCED ON TOPOGRAPHICAL SURVEY RECEIVED FROM B&NES COUNCIL ON 08/10/2024 (FILENAME: 60668625-ACM-VTOL-15-M2-VT-0000001).
- DIMENSIONS AND LEVELS ARE IN METRES UNLESS OTHERWISE SPECIFIED.
- DO NOT SCALE FROM THESE DRAWINGS, USE PRINTED DIMENSIONS ONLY.
- ANY DISCREPANCIES BETWEEN ON SITE CONDITION AND DESIGN IS TO BE BROUGHT TO THE ATTENTION OF THE SITE ENGINEER.
- FOR THE DESIGN RISK REGISTER, REFER TO 60668625-ACM-GEN-15-RK-SHW-0000001
- FOR THE OVERVIEW PLAN, REFER TO 60668625-ACM-HGN-15-DR-SHW-0100001.
- FOR SITE CLEARANCE DRAWINGS, REFER TO DRAWING SERIES 200, DRAINAGE 500, PAVEMENTS 700, ROAD MARKINGS AND TRAFFIC SIGNS 1200.

KEY

- EXTENT OF WORKS BOUNDARY
- NEW KERB LINE
- CARRIAGEWAY
- FLEXIBLE FOOTWAY
- IMPRINTED ASPHALT CONTINUOUS FOOTWAY
- UNCONTROLLED CROSSINGS
- CORDUROY, LADDER AND TRAM PAVING
- CARRIAGEWAY RAMP
- EXISTING SIGN
- PROPOSED SIGN
- PROPOSED ROAD MARKINGS
- PROPOSED BOLLARD
- KEY CONTINUES

FOR CONSTRUCTION	JB	HH	27/01/26	C01
REVISION DETAILS	BY	APP	DATE	SUFFIX

PROJECT MANAGEMENT INITIALS

DESIGNED: JB CHECKED: JB APPROVED: HH

INTERNAL PROJECT NUMBER **SCALE**

60668625 1:200

STATUS **SUITABILITY**


For Construction A1

SHEET TITLE


B&NES LIVEABLE NEIGHBOURHOODS
LYME ROAD - PHASE 2
SERIES 0100 - GENERAL ARRANGEMENT
SHEET 1 OF 3

DRAWING NUMBER **REV**

60668625-ACM-HGN-15-DR-HW-0100 002 C01

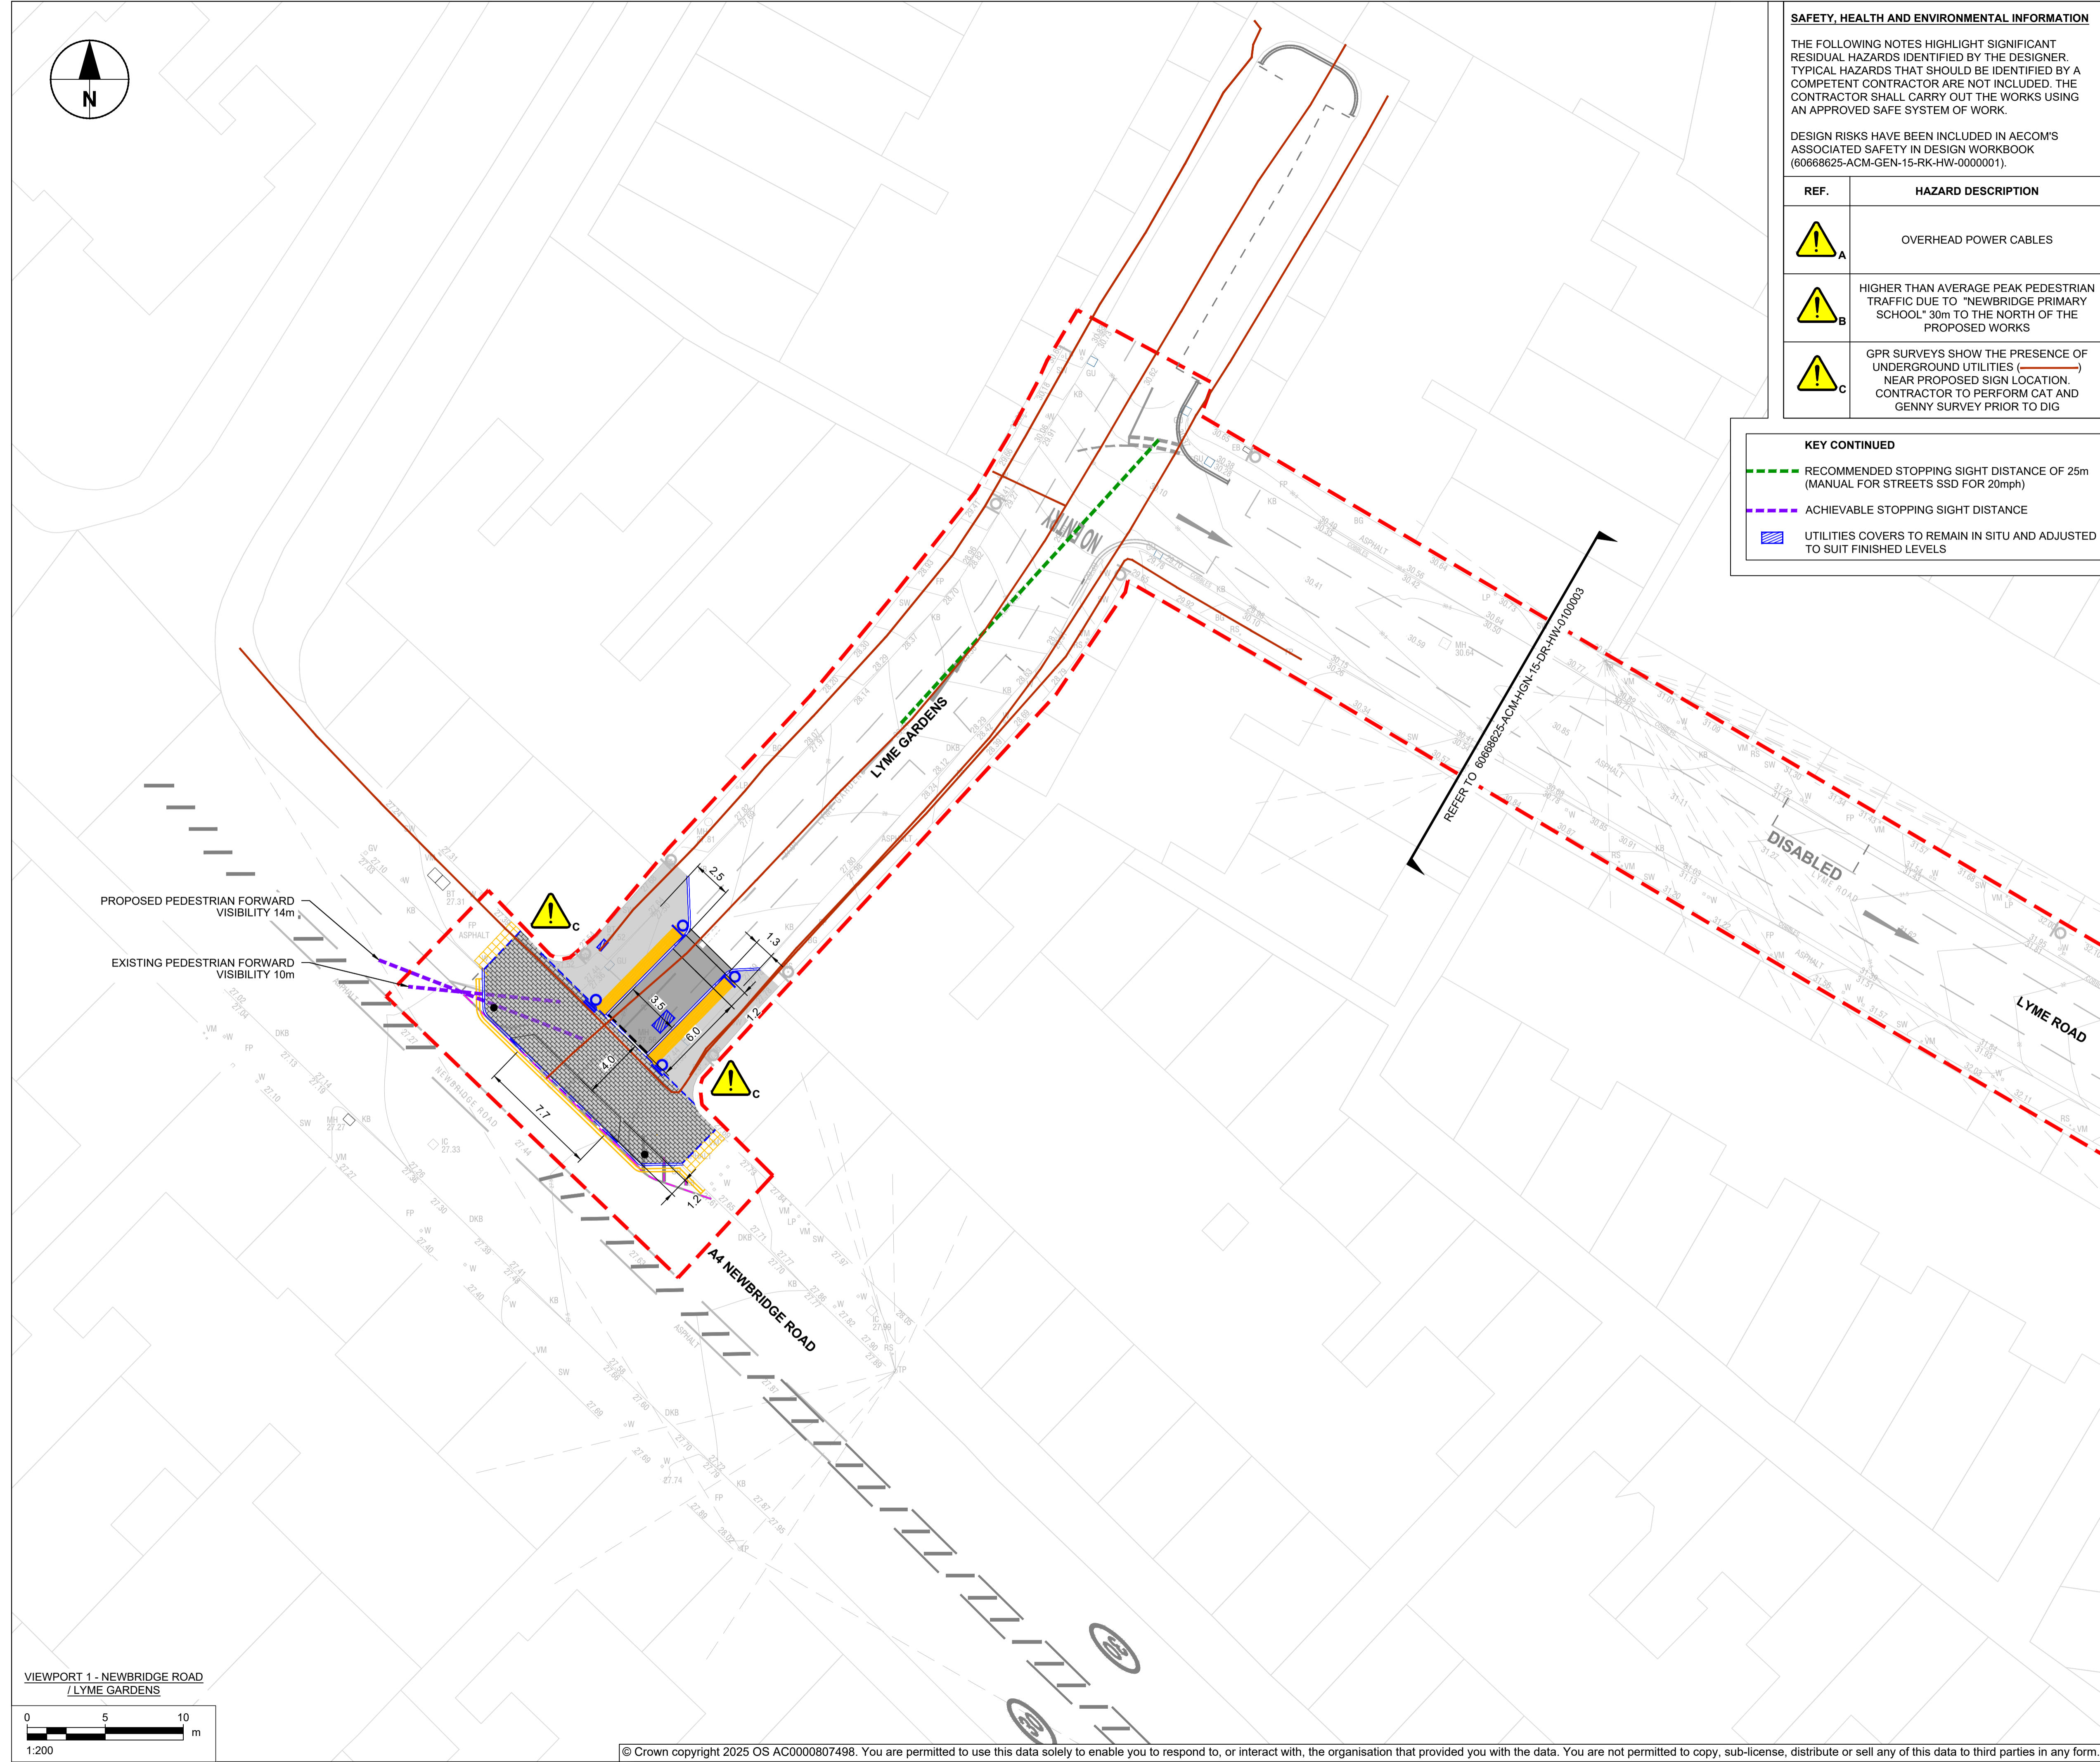

VIEWPORT 1 - NEWBRIDGE ROAD / LYME GARDENS

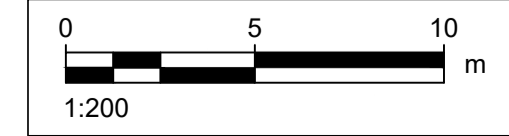

This drawing has been prepared for the use of AECOM's client. It may not be used, modified, reproduced or relied upon by third parties, except as agreed by AECOM or as required by law. AECOM accepts no responsibility, and denies any liability whatsoever, to any party that uses or relies on this drawing without AECOM's express written consent. Do not scale this document. All measurements must be obtained from the stated dimensions.